

FLOOR/ROOF PLAN NOTE

NOTE:
FOR INFORMATION ONLY

L ARCHITECTURAL NOTES:

This drawing is the property of the Architect and may not be reproduced or used without the expressed consent of the Architect.


Drawings are not to be scaled. The Contractor is responsible for checking and verifying all levels and dimensions and shall report all discrepancies to the Architect and obtain clarification prior to commencing work.

Upon notice in writing, the Architect will provide written/graphic clarification or supplementary information regarding the intent of the Contract Documents.

The Architectural drawings are to be read in conjunction with all other Contract documents including Project Manuals and the Structural, Mechanical and Electrical Drawings.


Positions of exposed or finished Mechanical or Electrical devices, fittings and fixtures are indicated on the Architectural Drawings. Locations shown on the Architectural Drawings shall govern over Mechanical and Electrical Drawings. Mechanical and Electrical items not clearly located will be located as directed by the Architect.

These documents are not to be used for construction unless specifically noted for such purpose.

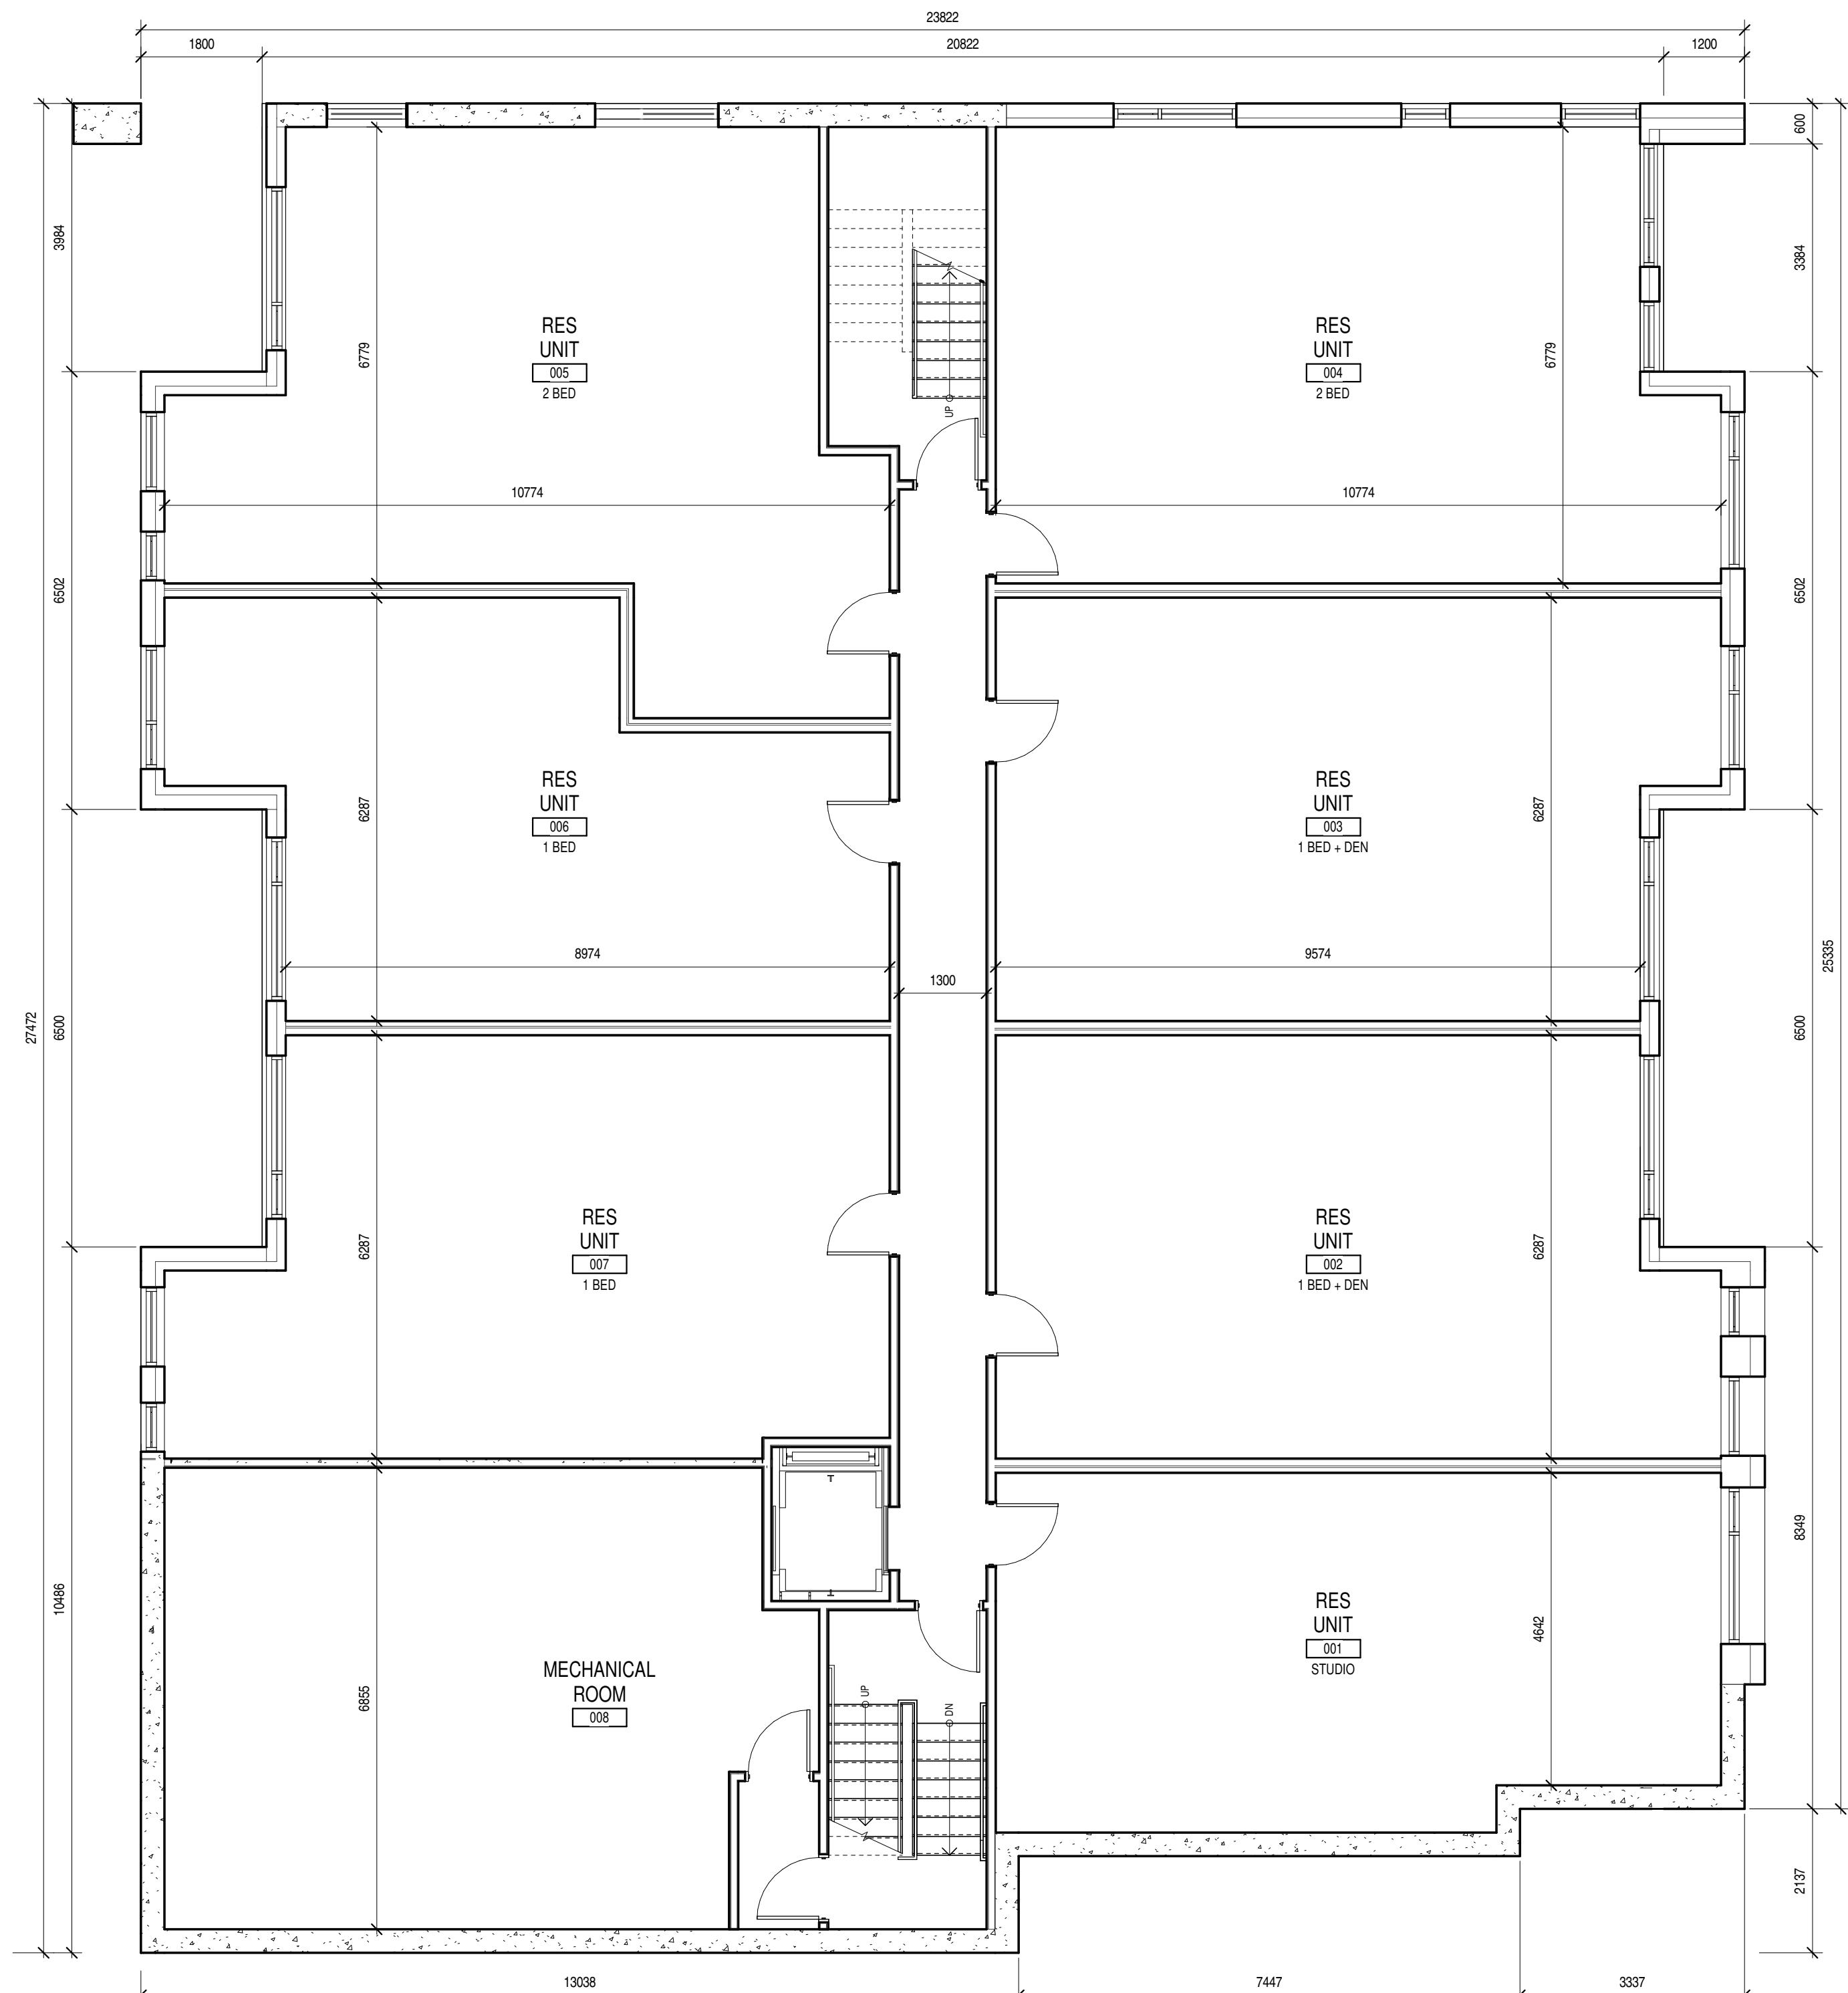

REISSUED FOR ZBA 20-10-16
ISSUED FOR ZBA 25-08-15
COPIED FOR ZBA CHINMAYA DEVI TH 25-08-15

SUE RECORD

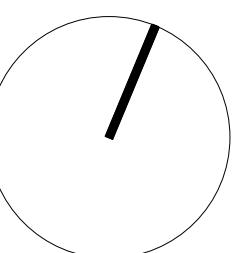

project11 studio

project1 Studio Incorporated
13 884 3939 | mail@project1studio.ca

70 Tenth Line Road

SCALE DRAWN REVIEWED
4 NOTED AR RMK

DOOR PLAN LEVEL 00

A100


1
A100 LEVEL 00 FLOOR PLAN
SCALE: 1 : 75

FLOOR/ROOF PLAN NOTES

NOTE:
FOR INFORMATION ONLY

GENERAL ARCHITECTURAL NOTES:


- This drawing is the property of the Architect and may not be reproduced or used without the expressed consent of the Architect.
- Drawings are not to be scaled. The Contractor is responsible for checking and verifying the dimensions and locations of all work and all discrepancies to the Architect and obtain clarification prior to commencing work.
- Upon notice in writing the Architect will provide written/graphic clarification or supplementary information regarding the intent of the Contract Documents.
- The Architect's drawings are to be read in conjunction with all other Contract Documents including the Building, Mechanical, Structural, and Electrical Drawings.
- Positions of exposed or installed Mechanical or Electrical Ducts, Trunks and Mains shall be shown on the Architectural Drawings. Locations shown on the Architectural Drawings shall govern over Mechanical and Electrical Drawings. Mechanical and Electrical items not clearly located will be located as directed by the Architect.
- These documents are not to be used for construction unless specifically noted for such purpose.

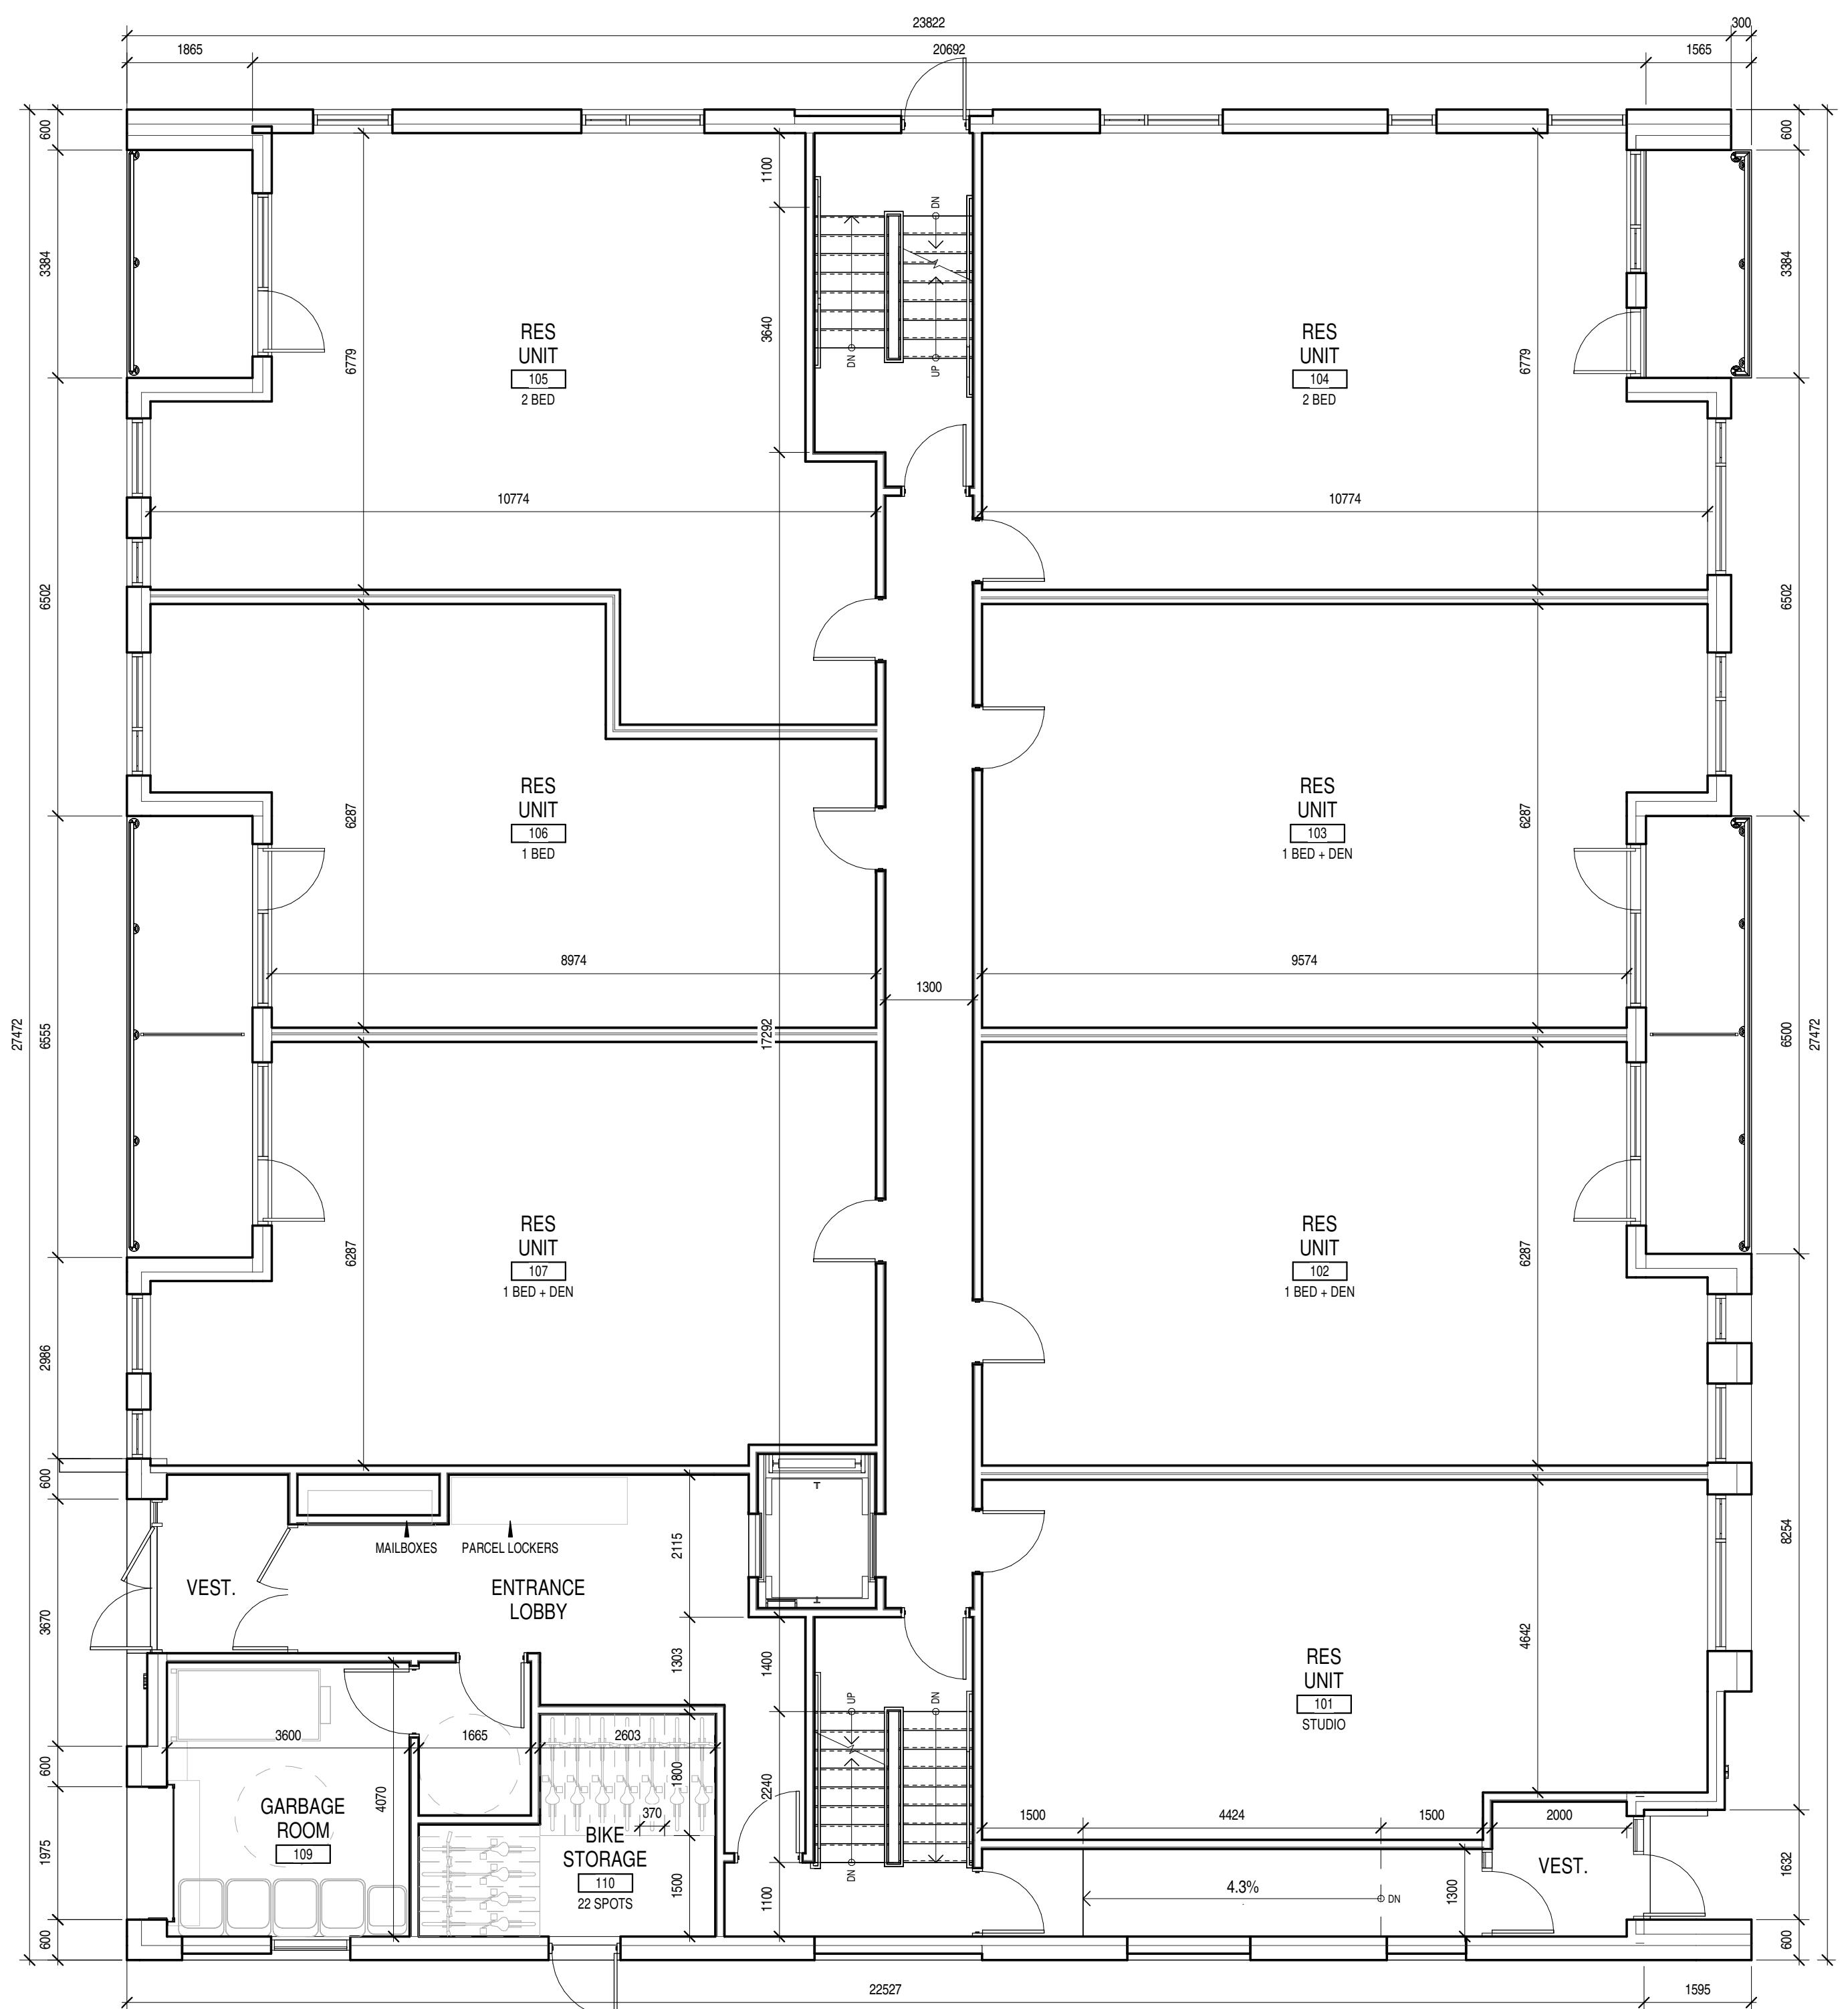

1
A101 LEVEL 01 FLOOR PLAN
SCALE: 1:75

3 REISSUED FOR ZBA 20-10-16
2 ISSUED FOR ZBA 25-08-15
1 ISSUED FOR PRE-SUBMISSION REVIEW 25-08-12

ISSUE RECORD

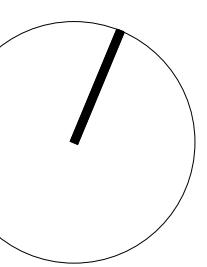

project1
studio

Project1 Studio Incorporated
613.884.3939 |mail@project1studio.ca

1670 Tenth Line Road
1670 Tenth Line Road
Ottawa, ON K1E 2H8

PROJ SCALE DRAWN REVIEWED
2424 NOTED AR RMK

FLOOR PLAN LEVEL 01


A101

FLOOR/ROOF PLAN NOTES

NOTE:
FOR INFORMATION ONLY

GENERAL ARCHITECTURAL NOTES:


- This drawing is the property of the Architect and may not be reproduced or used without the expressed consent of the Architect.
- Drawings are not to be scaled. The Contractor is responsible for checking and verifying the dimensions and locations of all work and make all necessary allowances to the Architect and obtain clarification prior to commencing work.
- Upon notice in writing the Architect will provide written/graphic clarification or supplementary information regarding the intent of the Contract Documents.
- The Architect's drawings are to be read in conjunction with all other Contract Documents including the General Conditions, Site Plan, Structural, Mechanical, Electrical Drawings. Positions of exposed or installed Mechanical or Electrical Ducts, Trusses and related equipment are to be read on the Architectural Drawings. Locations shown on the Architectural Drawings shall govern over Mechanical and Electrical Drawings. Mechanical and Electrical items not clearly located will be located as directed by the Architect.
- These documents are not to be used for construction unless specifically noted for such purpose.

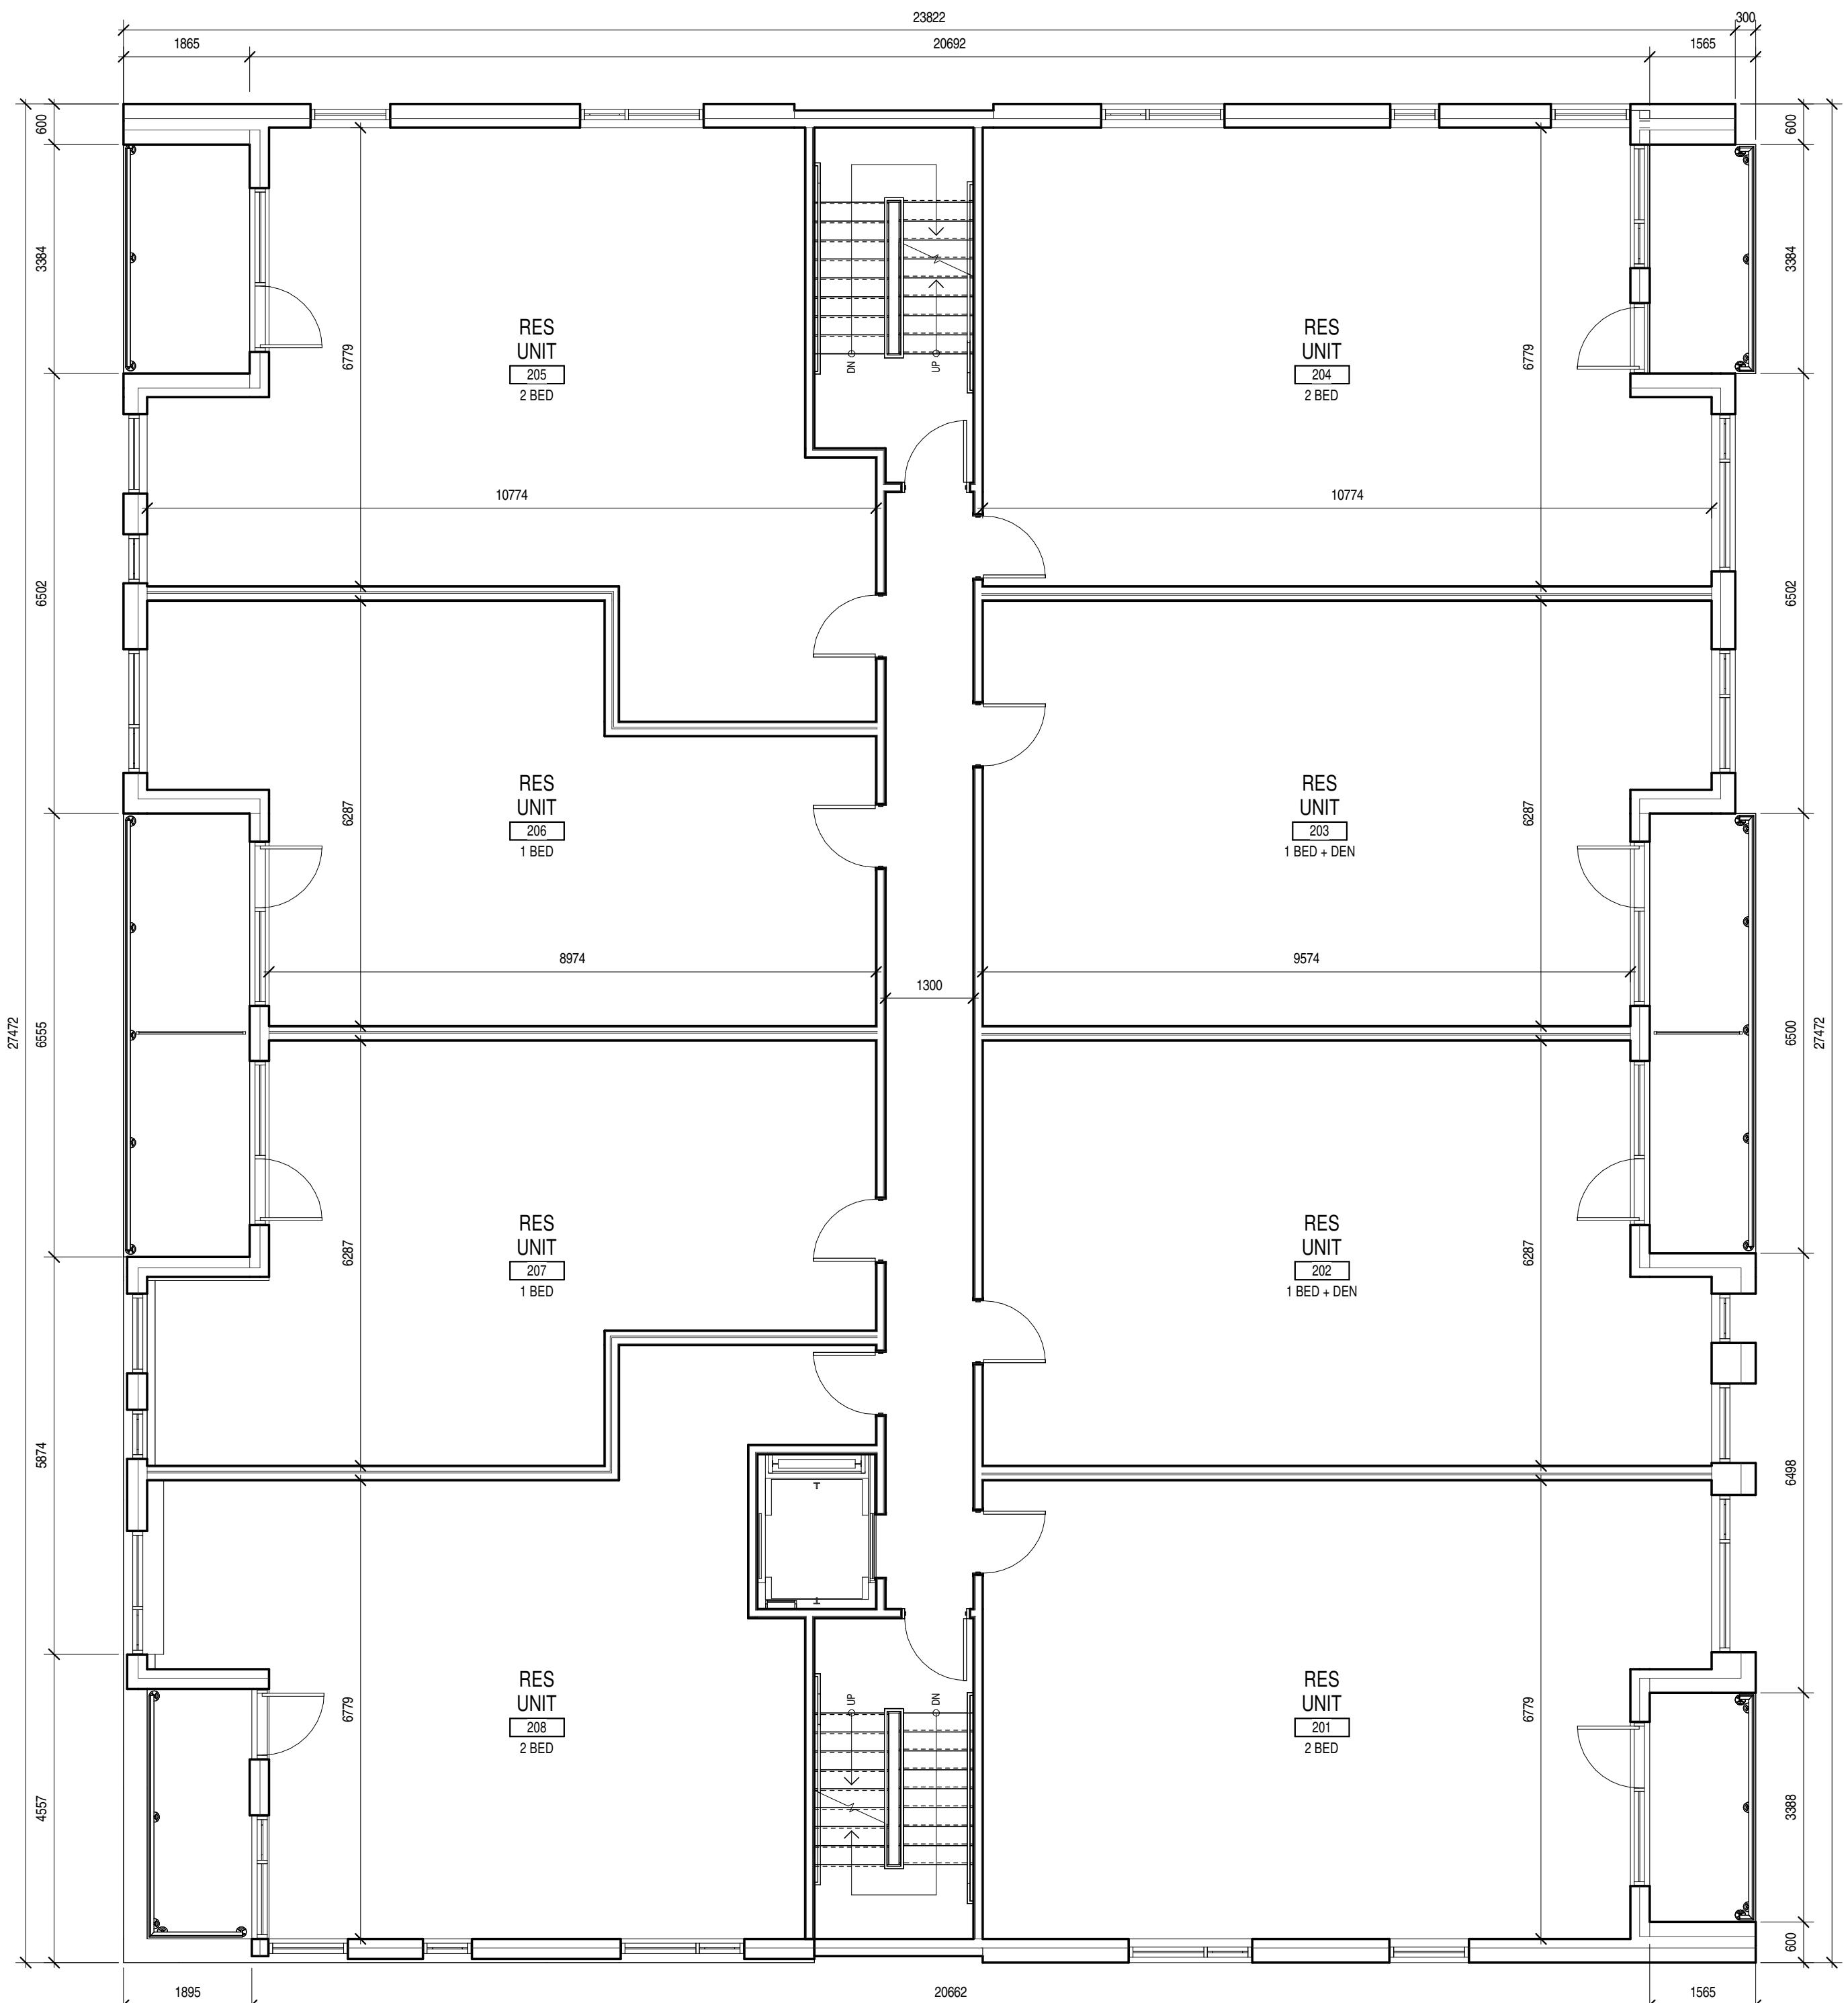

1
A102
LEVEL 02 FLOOR PLAN
SCALE: 1:75

3 REISSUED FOR ZBA 20-10-16
2 ISSUED FOR ZBA 25-08-15
1 ISSUED FOR PRE-SUBMISSION REVIEW 25-08-12

ISSUE RECORD

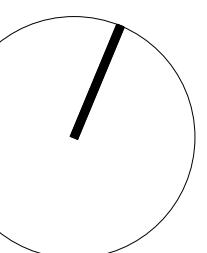

project1
studio

Project1 Studio Incorporated
613.884.3939 | mail@project1studio.ca

1670 Tenth Line Road

1670 Tenth Line Road
Ottawa, ON K1E 2H8

PROJ SCALE DRAWN REVIEWED
2424 NOTED AR RMK

FLOOR PLAN LEVEL 02


A102

FLOOR/ROOF PLAN NOTES

NOTE:
FOR INFORMATION ONLY


GENERAL ARCHITECTURAL NOTES:

- This drawing is the property of the Architect and may not be reproduced or used without the expressed consent of the Architect.
- Drawings are not to be scaled. The Contractor is responsible for checking and verifying the dimensions and locations of all work and all discrepancies to the Architect and obtain clarification prior to commencing work.
- Upon notice in writing the Architect will provide written/graphic clarification or supplementary information regarding the intent of the Contract Documents.
- The Architect's drawings are to be read in conjunction with all other Contract Documents including the General and Specific Conditions, all other Contract Drawings, Positions of exposure of installed Mechanical or Electrical Ducts, Trunks and Inlets and Outlets as shown on the Architectural Drawings. Locations shown on the Architectural Drawings shall govern over Mechanical and Electrical Drawings. Mechanical and Electrical items not clearly located will be located as directed by the Architect.
- These documents are not to be used for construction unless specifically noted for such purpose.

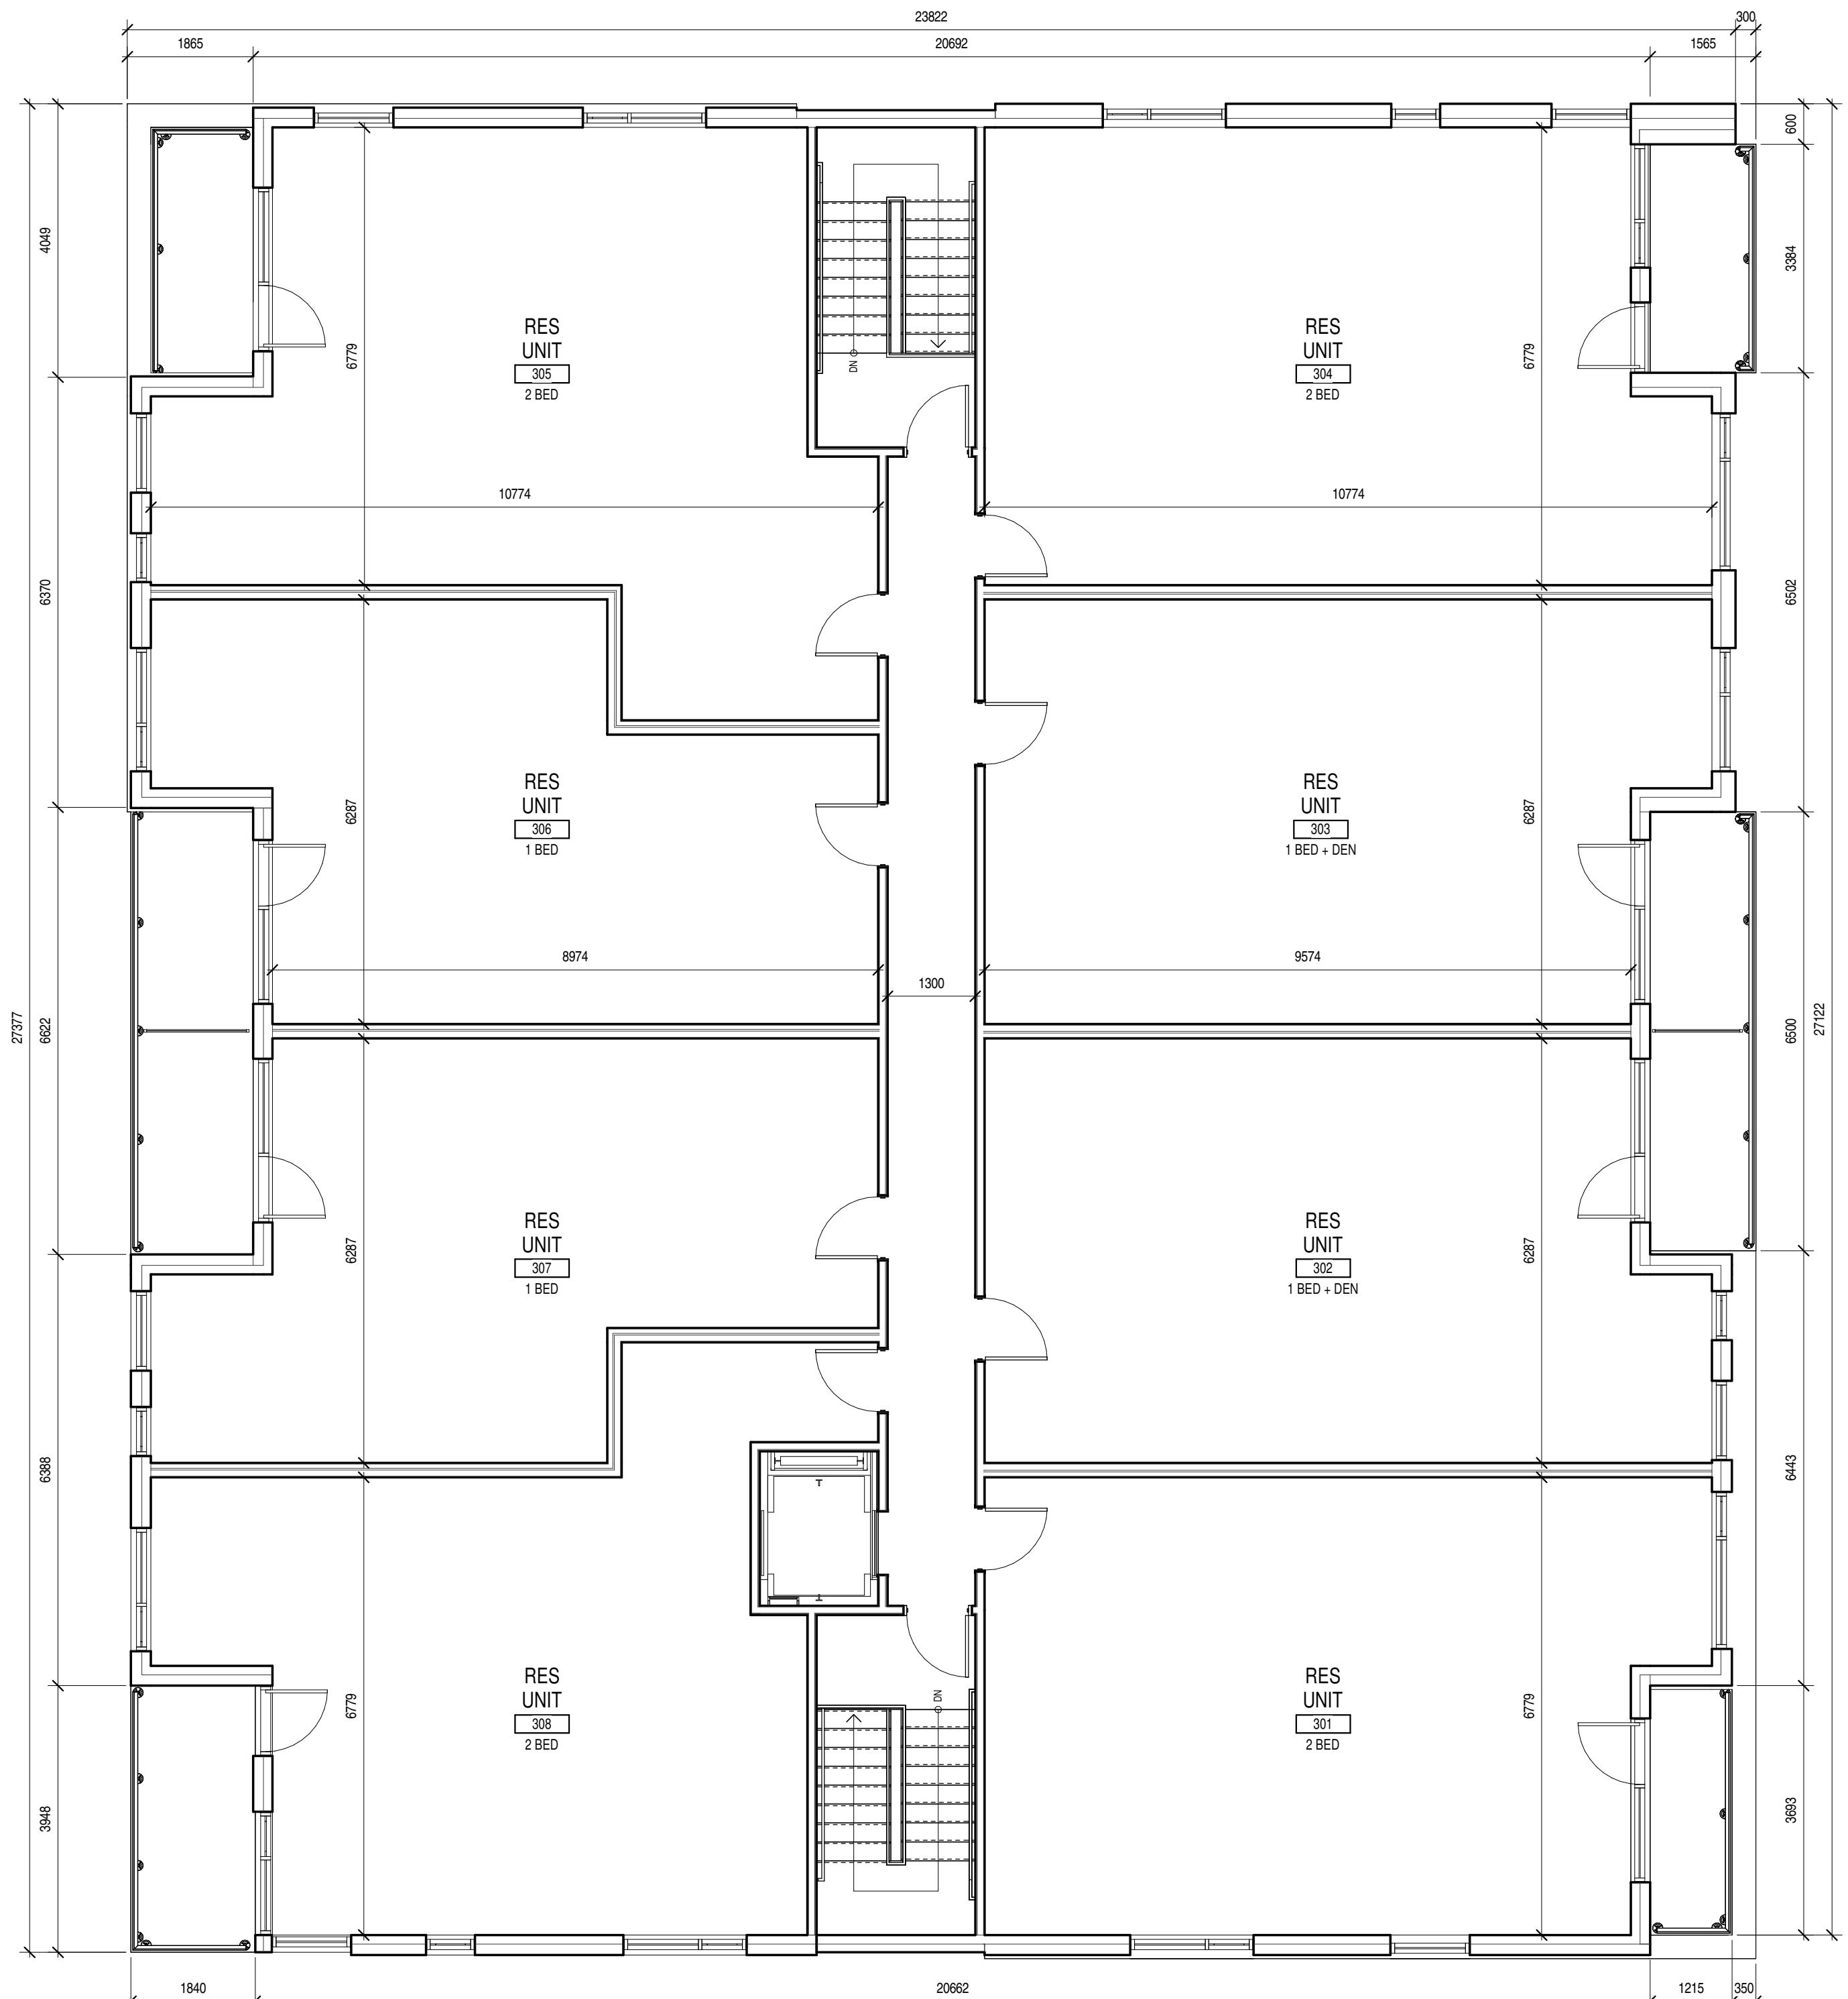

3 REISSUED FOR ZBA 20-10-16
2 ISSUED FOR ZBA 25-08-15
1 ISSUED FOR PRE-SUBMISSION REVIEW 25-08-12

ISSUE RECORD

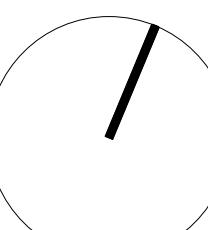

project1
studio

Project1 Studio Incorporated
613.884.3939 | mail@project1studio.ca

1670 Tenth Line Road

1670 Tenth Line Road
Ottawa, ON K1E 2H8

PROJ SCALE DRAWN REVIEWED
2424 NOTED AR RMK


FLOOR PLAN LEVEL 03

FLOOR/ROOF PLAN NOTES

NOTE:
FOR INFORMATION ONLY


GENERAL ARCHITECTURAL NOTES:

- This drawing is the property of the Architect and may not be reproduced or used without the expressed consent of the Architect.
- Drawings are not to be scaled. The Contractor is responsible for checking and verifying the dimensions and locations of all work and all discrepancies to the Architect and obtain clarification prior to commencing work.
- Upon notice in writing the Architect will provide written/graphic clarification or supplementary information regarding the intent of the Contract Documents.
- The Architect's drawings are to be read in conjunction with all other Contract Documents including the General Conditions, Site Plan, Structural, and Electrical Drawings.
- Positions of exposed or installed Mechanical or Electrical Ducts, Trunks and related equipment are shown on the Architectural Drawings. Locations shown on the Architectural Drawings shall govern over Mechanical and Electrical Drawings. Mechanical and Electrical items not clearly located will be located as directed by the Architect.
- These documents are not to be used for construction unless specifically noted for such purpose.

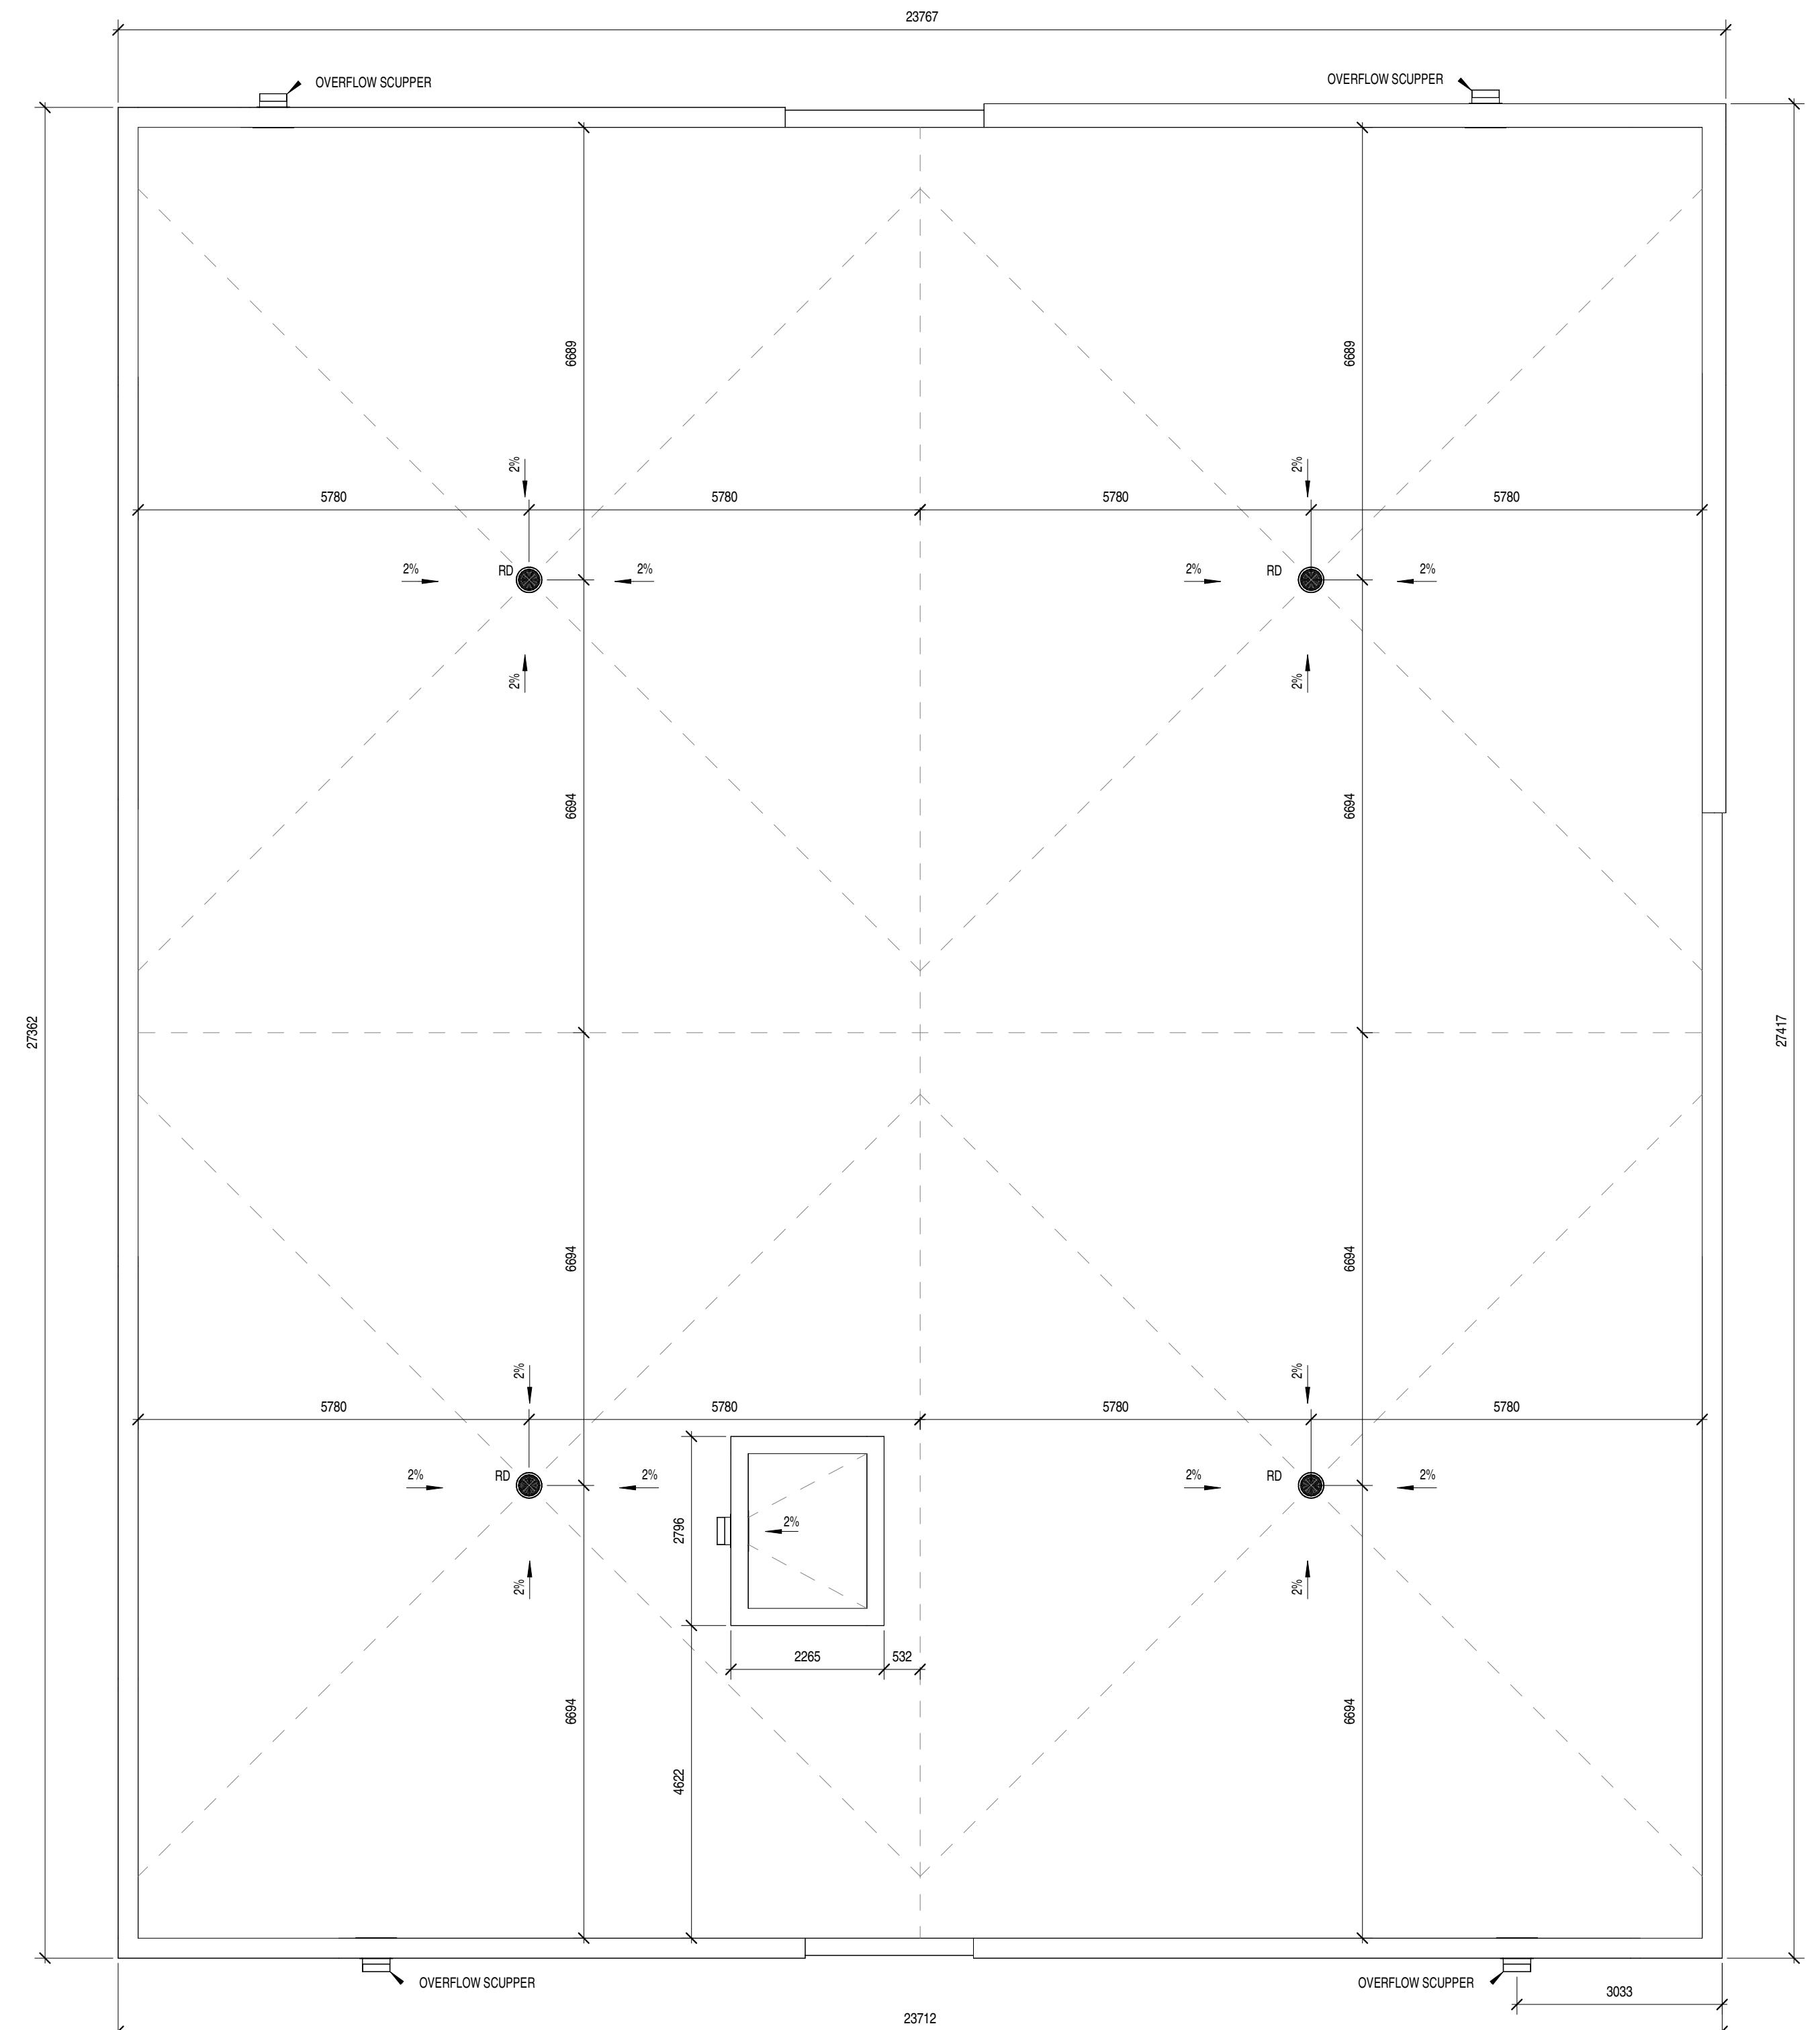

3 REISSUED FOR ZBA 20-10-16
 2 ISSUED FOR ZBA 25-08-15
 1 ISSUED FOR PRE-SUBMISSION REVIEW 25-08-12

ISSUE RECORD

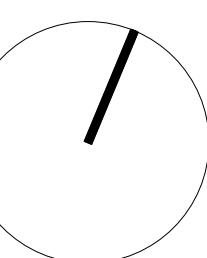

project1
studio

Project1 Studio Incorporated
613.884.3939 | mail@project1studio.ca

1670 Tenth Line Road
1670 Tenth Line Road
Ottawa, ON K1E 2H8

PROJ SCALE DRAWN REVIEWED
2424 NOTED AR RMK

ROOF PLAN

1
A104
ROOF PLAN
SCALE: 1:75

A104



1 WEST ELEVATION - DUVERNAY DRIVE
A201 SCALE: 1:50



2 EAST ELEVATION - TENTH LINE ROAD
A201 SCALE: 1:50

GENERAL ARCHITECTURAL NOTES:

- This drawing is the property of the Architect and may not be reproduced or used without the expressed consent of the Architect.
- Drawings are not to be scaled. The Contractor is responsible for checking and verifying the dimensions and locations of all work and all discrepancies to the Architect and obtain clarification prior to commencing work.
- Upon notice in writing the Architect will provide written/graphic clarification or supplementary information regarding the intent of the Contract Documents.
- The Architect's drawings are to be read in conjunction with all other Contract Documents including the Mechanical, Structural, and Electrical Drawings.
- Positions of exposed or installed Mechanical or Electrical Ducts, Trunks and Mains shall be shown on the Architectural Drawings. Locations shown on the Architectural Drawings shall govern over Mechanical and Electrical Drawings. Mechanical and Electrical items not clearly located will be located as directed by the Architect.
- These documents are not to be used for construction unless specifically noted for such purpose.

A201

GENERAL ARCHITECTURAL NOTES:

- This drawing is the property of the Architect and may not be reproduced or used without the expressed consent of the Architect.
- Drawings are not to be scaled. The Contractor is responsible for checking and verifying the dimensions and locations of all work and discrepancies to the Architect and obtain clarification prior to commencing work.
- Upon notice in writing the Architect will provide written/graphic clarification or supplementary information regarding the intent of the Contract Documents.
- The Architect's drawings are to be read in conjunction with all other Contract Documents including the Mechanical, Structural, and Electrical Drawings.
- Positions of exposed or installed Mechanical or Electrical Ducts, Trunks and Insulation are shown on the Architectural Drawings. Locations shown on the Architectural Drawings shall govern over Mechanical and Electrical Drawings. Mechanical and Electrical items not clearly located will be located as directed by the Architect.
- These documents are not to be used for construction unless specifically noted for such purpose.



1 NORTH ELEVATION

A202

SCALE: 1:50

3 REISSUED FOR ZBA 20-10-16
2 ISSUED FOR ZBA 25-08-15
1 ISSUED FOR PRE-SUBMISSION REVIEW 25-08-12

ISSUE RECORD



project1
studio

Project1 Studio Incorporated

| 613.884.3939 | mail@project1studio.ca

1670 Tenth Line Road

1670 Tenth Line Road
Ottawa, ON K1E 2H8

PROJ SCALE DRAWN REVIEWED
2424 NOTED AR RMK

NORTH & SOUTH ELEVATIONS

A202

2 SOUTH ELEVATION

A202

SCALE: 1:50

