

LIMIT WINDOW OPENING TO 100mm IF TOP OF THE WINDOW SILL IS LOCATED LESS THAN 900mm (3'-0") ABOVE THE FIN. FLOOR AND THE DISTANCE FROM THE FIN. FLOOR TO THE ADJACENT GRADE IS GREATER THAN 1800mm (5'-11"). AS PER OBC 2024, DIV. B, 9.8.8.1.

DESIGN + VISION
636 KING ST W, 3RD FLOOR
M5V 1M7, T: 647 309 7777

[illegible]

THE ESSENCE II
ELEVATION A (A)


SHEET A2.10

11x17


ISSUE DATE

2025/05/30

This includes both Ground and Second FL as 9' ceilings and 2 steps (1' 3") from porch to grade.

 

NOTE: FOR NET ZERO COMMUNITY
PROVIDE 2" RSI 1.76 (R10) RIGID INSULATION ON 6 MIL POLY
VAPOUR BARRIER UNDERNEATH THE CONC. SLAB. ENSURE
JOINTS ARE LAPPED AND SEALED.

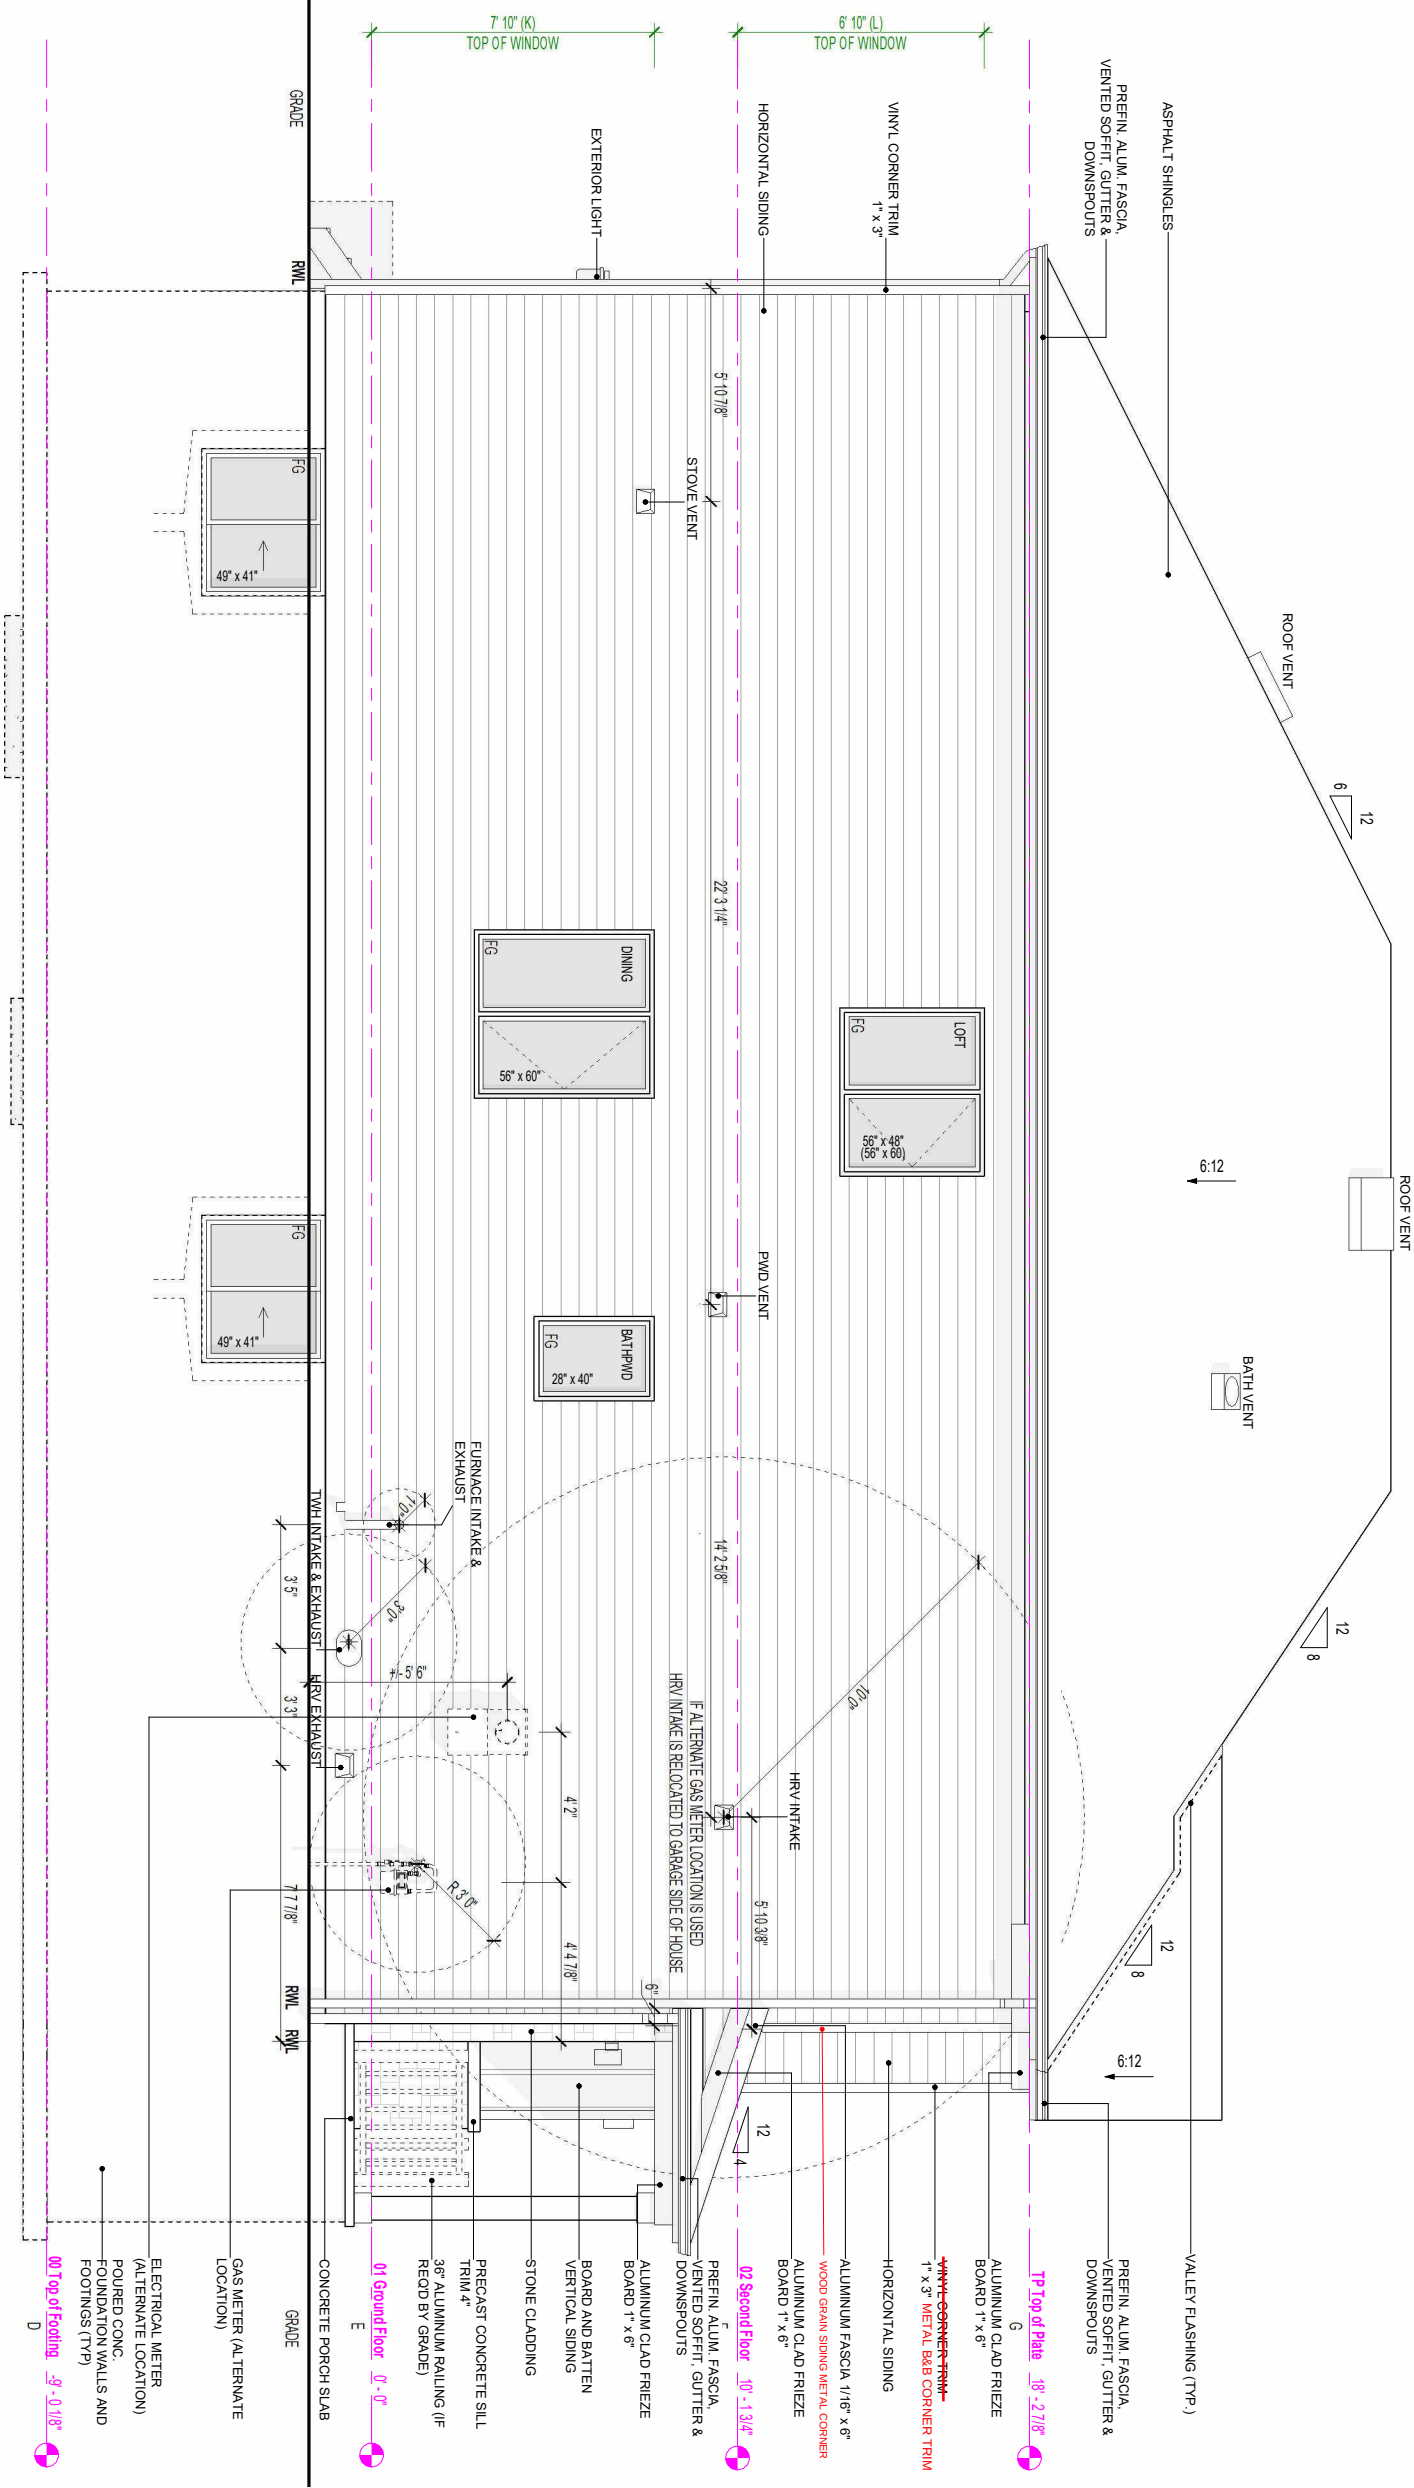

organica

studio

+

inc.

architectural

interiors

design

research

7-146 BIRMINGHAM STREET,
ETOBICOKE, ON M9V 3Z9
info@organicastudio.ca
T: 905.832.5758

BIM

STUDIO

DESIGN + VIRTUAL BUILD
636 KING ST W, 3RD FLR, TORONTO, ON
M5V 1M7, T: 647.309.7543, bim@bimstudio.ca

ARCHITECT DISCLAIMER
ORGANICA STUDIO + INC AND BIMSTUDIO INC. RETAINS THE COPYRIGHT IN ALL DRAWINGS, PLANS, SKETCHES, AND ALL DIGITAL INFORMATION. THEY MAY NOT BE COPIED OR USED FOR ANY OTHER PROJECTS OR PURPOSES OR DISTRIBUTED WITHOUT THE WRITTEN CONSENT OF ORGANICA STUDIO + INC AND BIMSTUDIO INC. THE CONTRACTOR / BUILDER MUST VERIFY ALL DIMENSIONS ON THE JOB AND REPORT ANY DISCREPANCY TO THE DESIGNER BEFORE PROCEEDING WITH THE WORK. DRAWINGS ARE NOT TO BE SCALED. ALL DRAWINGS AND SPECIFICATIONS ARE INSTRUMENTS OF SERVICE AND THE COPYRIGHT PROPERTY OF THE DESIGNER AND MUST BE RETURNED UPON REQUEST.

ARCHITECT STAMP

ENGINEER STAMP

ISSUED / REVISION CHART		
1	ISSUED FOR COORDINATION	2024/01/12
2	ISSUED FOR TENDER	2024/05/22
3	ISSUED FOR PERMIT	2024/09/27
4	ISSUED FOR CONSTRUCTION	2024/11/01

LEFT ELEVATION


MATTAMY HOMES
(2024)
OTTAWA

THE CYPRESS
ELEVATION C (C)

L43A - C
SHEET A2.10

SCALE 3/16" = 1'-0" SHEET SIZE 11x17 ISSUE DATE 2024/11/01

NOTE: FOR NET ZERO COMMUNITY
PROVIDE 2" RSI 1.76 (R10) RIGID INSULATION ON 6 MIL POLY
VAPOUR BARRIER UNDERNEATH THE CONC. SLAB. ENSURE
JOINTS ARE LAPPED AND SEALED.

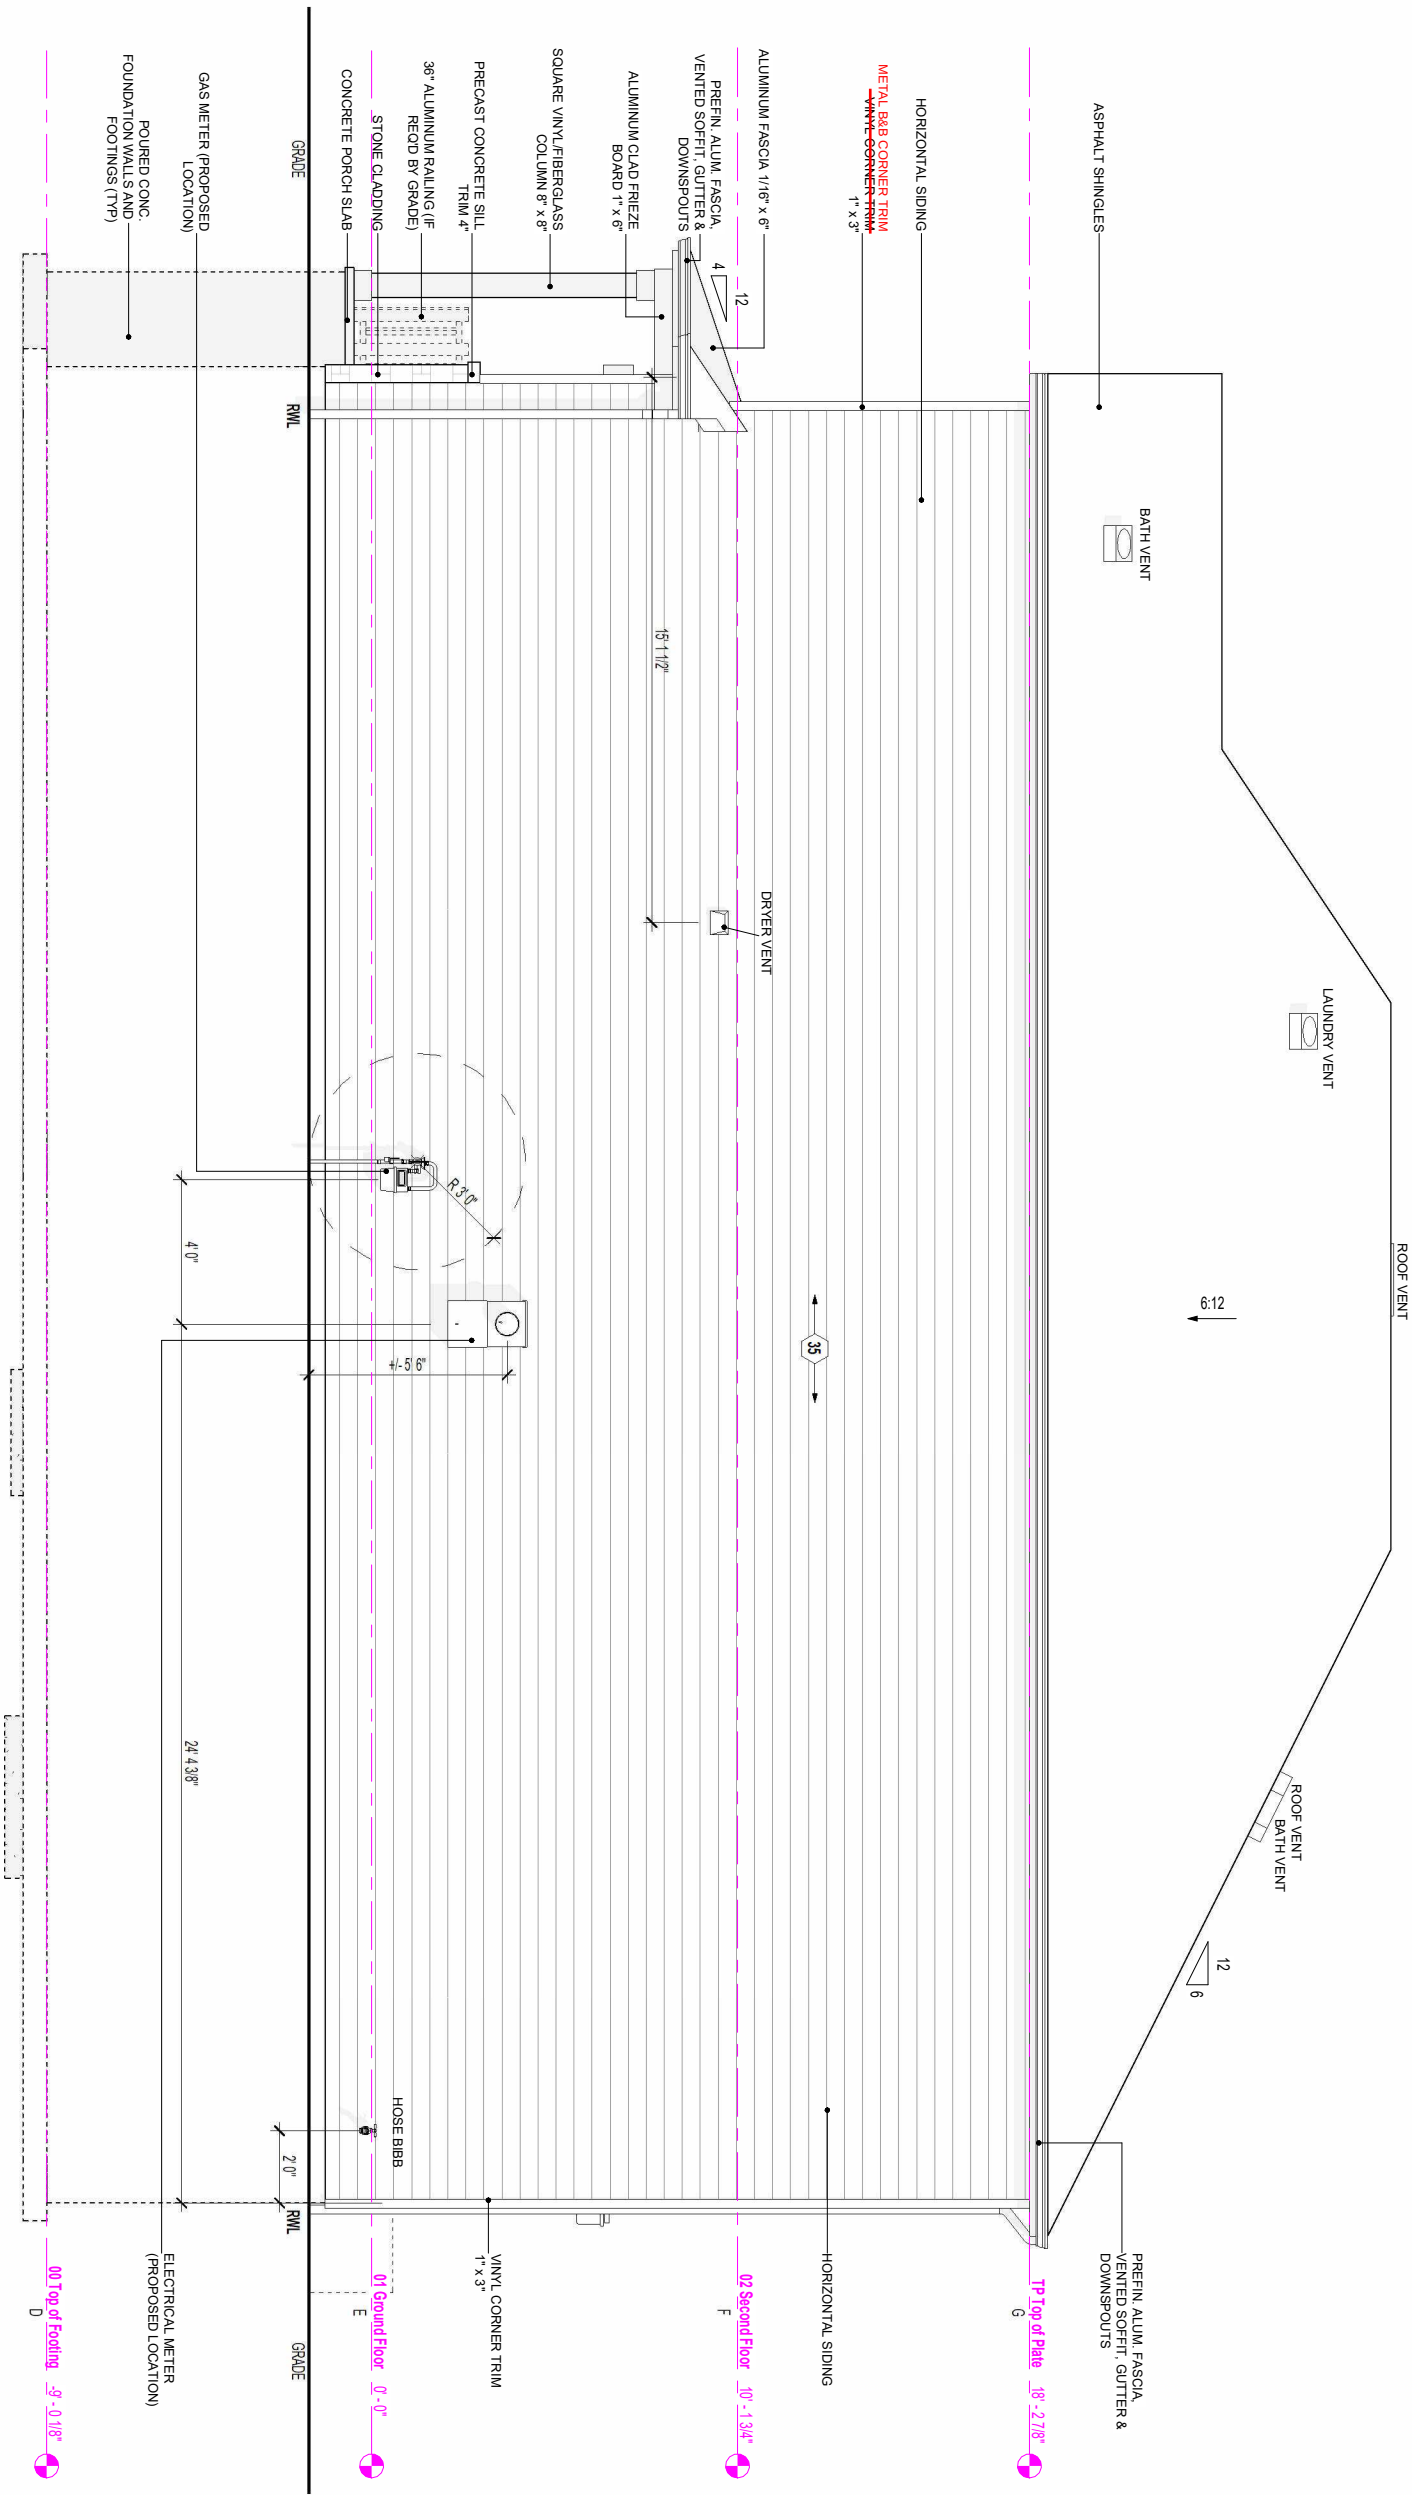

organica

studio

+

inc.

architecture

interiors

design

research

7-146 BIRMINGHAM STREET,
ETOBICOKE, ON M9V 3Z9
info@organicastudio.ca
T: 905.832.5758

BIM

STUDIO

DESIGN + VIRTUAL BUILD

636 KING ST W, 3RD FLR, TORONTO, ON
M5V 1M7, T: 647.309.7543, bim@bimstudio.ca

ARCHITECT DISCLAIMER
ORGANICA STUDIO + INC AND BIMSTUDIO INC. RETAINS THE COPYRIGHT IN ALL DRAWINGS, PLANS, SKETCHES, AND ALL DIGITAL INFORMATION. THEY MAY NOT BE COPIED OR USED FOR ANY OTHER PROJECTS OR PURPOSES OR DISTRIBUTED WITHOUT THE WRITTEN CONSENT OF ORGANICA STUDIO + INC AND BIMSTUDIO INC. THE CONTRACTOR / BUILDER MUST VERIFY ALL DIMENSIONS ON THE JOB AND REPORT ANY DISCREPANCY TO THE DESIGNER BEFORE PROCEEDING WITH THE WORK. DRAWINGS ARE NOT TO BE SCALED. ALL DRAWINGS AND SPECIFICATIONS ARE INSTRUMENTS OF SERVICE AND THE COPYRIGHT PROPERTY OF THE DESIGNER AND MUST BE RETURNED UPON REQUEST.

ARCHITECT STAMP

ENGINEER STAMP

ISSUED / REVISION CHART		
1	ISSUED FOR COORDINATION	2024/01/12
2	ISSUED FOR TENDER	2024/05/22
3	ISSUED FOR PERMIT	2024/09/27
4	ISSUED FOR CONSTRUCTION	2024/11/01

RIGHT ELEVATION

MATTAMY HOMES
(2024)
OTTAWA

THE CYPRESS
ELEVATION C (C)

L43A - C
SHEET A2.30

SCALE

3/16" = 1'-0"


SHEET SIZE

11x17

ISSUE DATE

2024/11/01

NOTE: FOR NET ZERO COMMUNITY
PROVIDE 2" RSI 1.76 (R10) RIGID INSULATION ON 6 MIL POLY
VAPOUR BARRIER UNDERNEATH THE CONC. SLAB ENSURE
JOINTS ARE LAPPED AND SEALED.

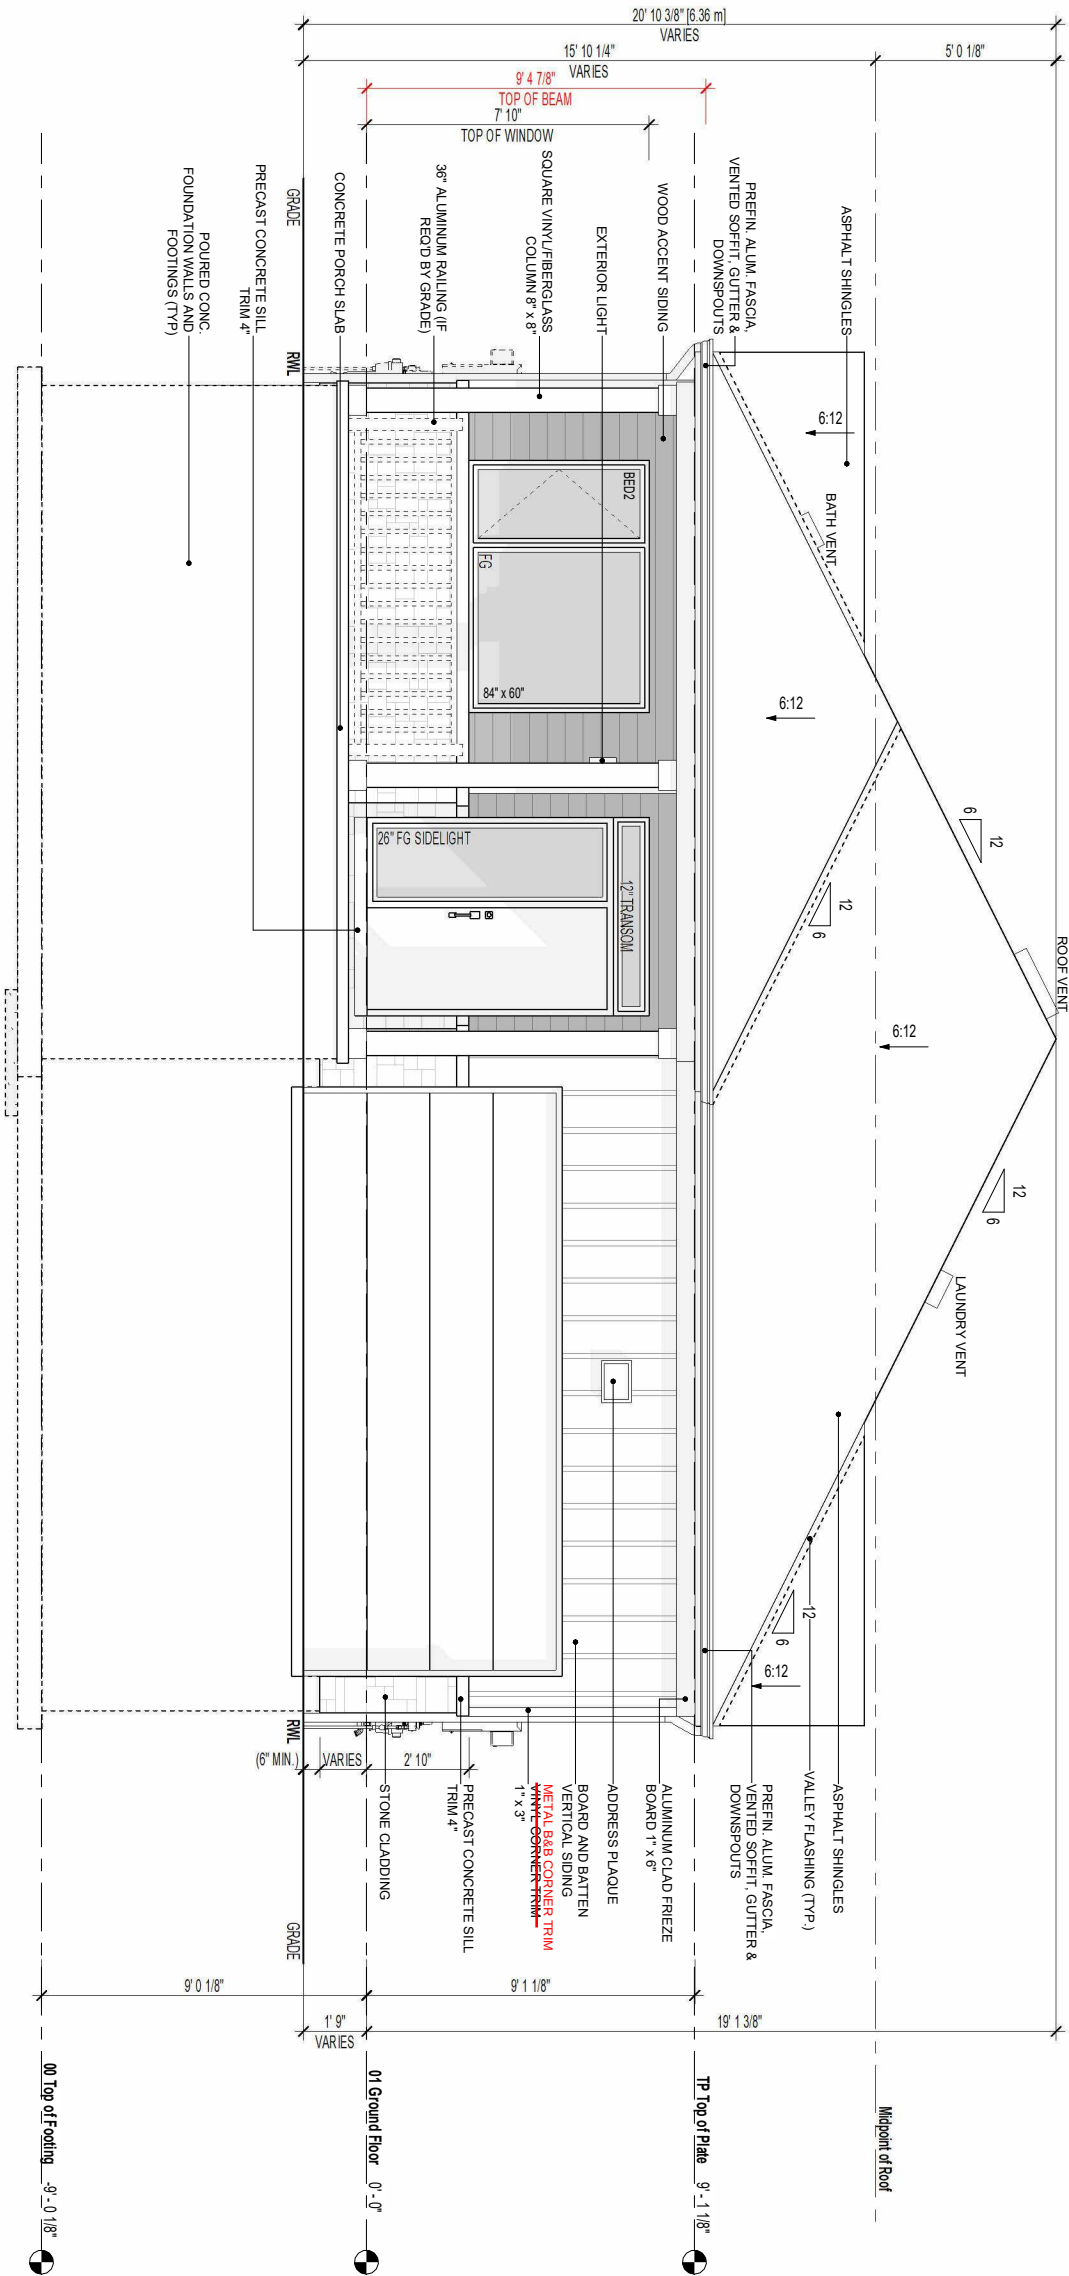

organica
studio + inc.

7-146 BIRMINGHAM STREET,
ETOBICOKE, ON M9V 3Z9
info@organicastudio.ca
T: 905.832.5758



DESIGN + VIRTUAL BUILD
636 KING ST W, 3RD FLR, TORONTO, ON
M5V 1M7, T: 647.309.7543, bim@organicastudio.ca

ARCHITECT DISCLAIMER
ORGANICA STUDIO + INC AND BIMSTUDIO INC. RETAINS THE COPYRIGHT IN ALL DRAWINGS, PLANS, SKETCHES, AND ALL DIGITAL INFORMATION. THEY MAY NOT BE COPIED OR USED FOR ANY OTHER PROJECTS OR PURPOSES OR DISTRIBUTED WITHOUT THE WRITTEN CONSENT OF ORGANICA STUDIO + INC AND BIMSTUDIO INC. THE CONTRACTOR / BUILDER MUST VERIFY ALL DIMENSIONS ON THE JOB AND REPORT ANY DISCREPANCY TO THE DESIGNER BEFORE PROCEEDING WITH THE WORK. DRAWINGS ARE NOT TO BE SCALED. ALL DRAWINGS AND SPECIFICATIONS ARE INSTRUMENTS OF SERVICE AND THE COPYRIGHT PROPERTY OF THE DESIGNER AND MUST BE RETURNED UPON REQUEST.

ARCHITECT STAMP

ENGINEER STAMP

ISSUED / REVISION CHART

1	ISSUED FOR PERMIT	2024/11/04

FRONT ELEVATION

MATTAMY HOMES
(2024)
OTTAWA

THE VERDANT
ELEVATION C (C)

L43B - C
SHEET A2.00

SCALE 3/16" = 1'-0"


SHEET SIZE

11x17

ISSUE DATE

2024/11/25

NOTE: FOR NET ZERO COMMUNITY
PROVIDE 2" RSJ 1.76 (R10) RIGID INSULATION ON 6 MIL. POLY
VAPOUR BARRIER UNDERNEATH THE CONC. SLAB, ENSURE
JOINTS ARE LAPPED AND SEALED.

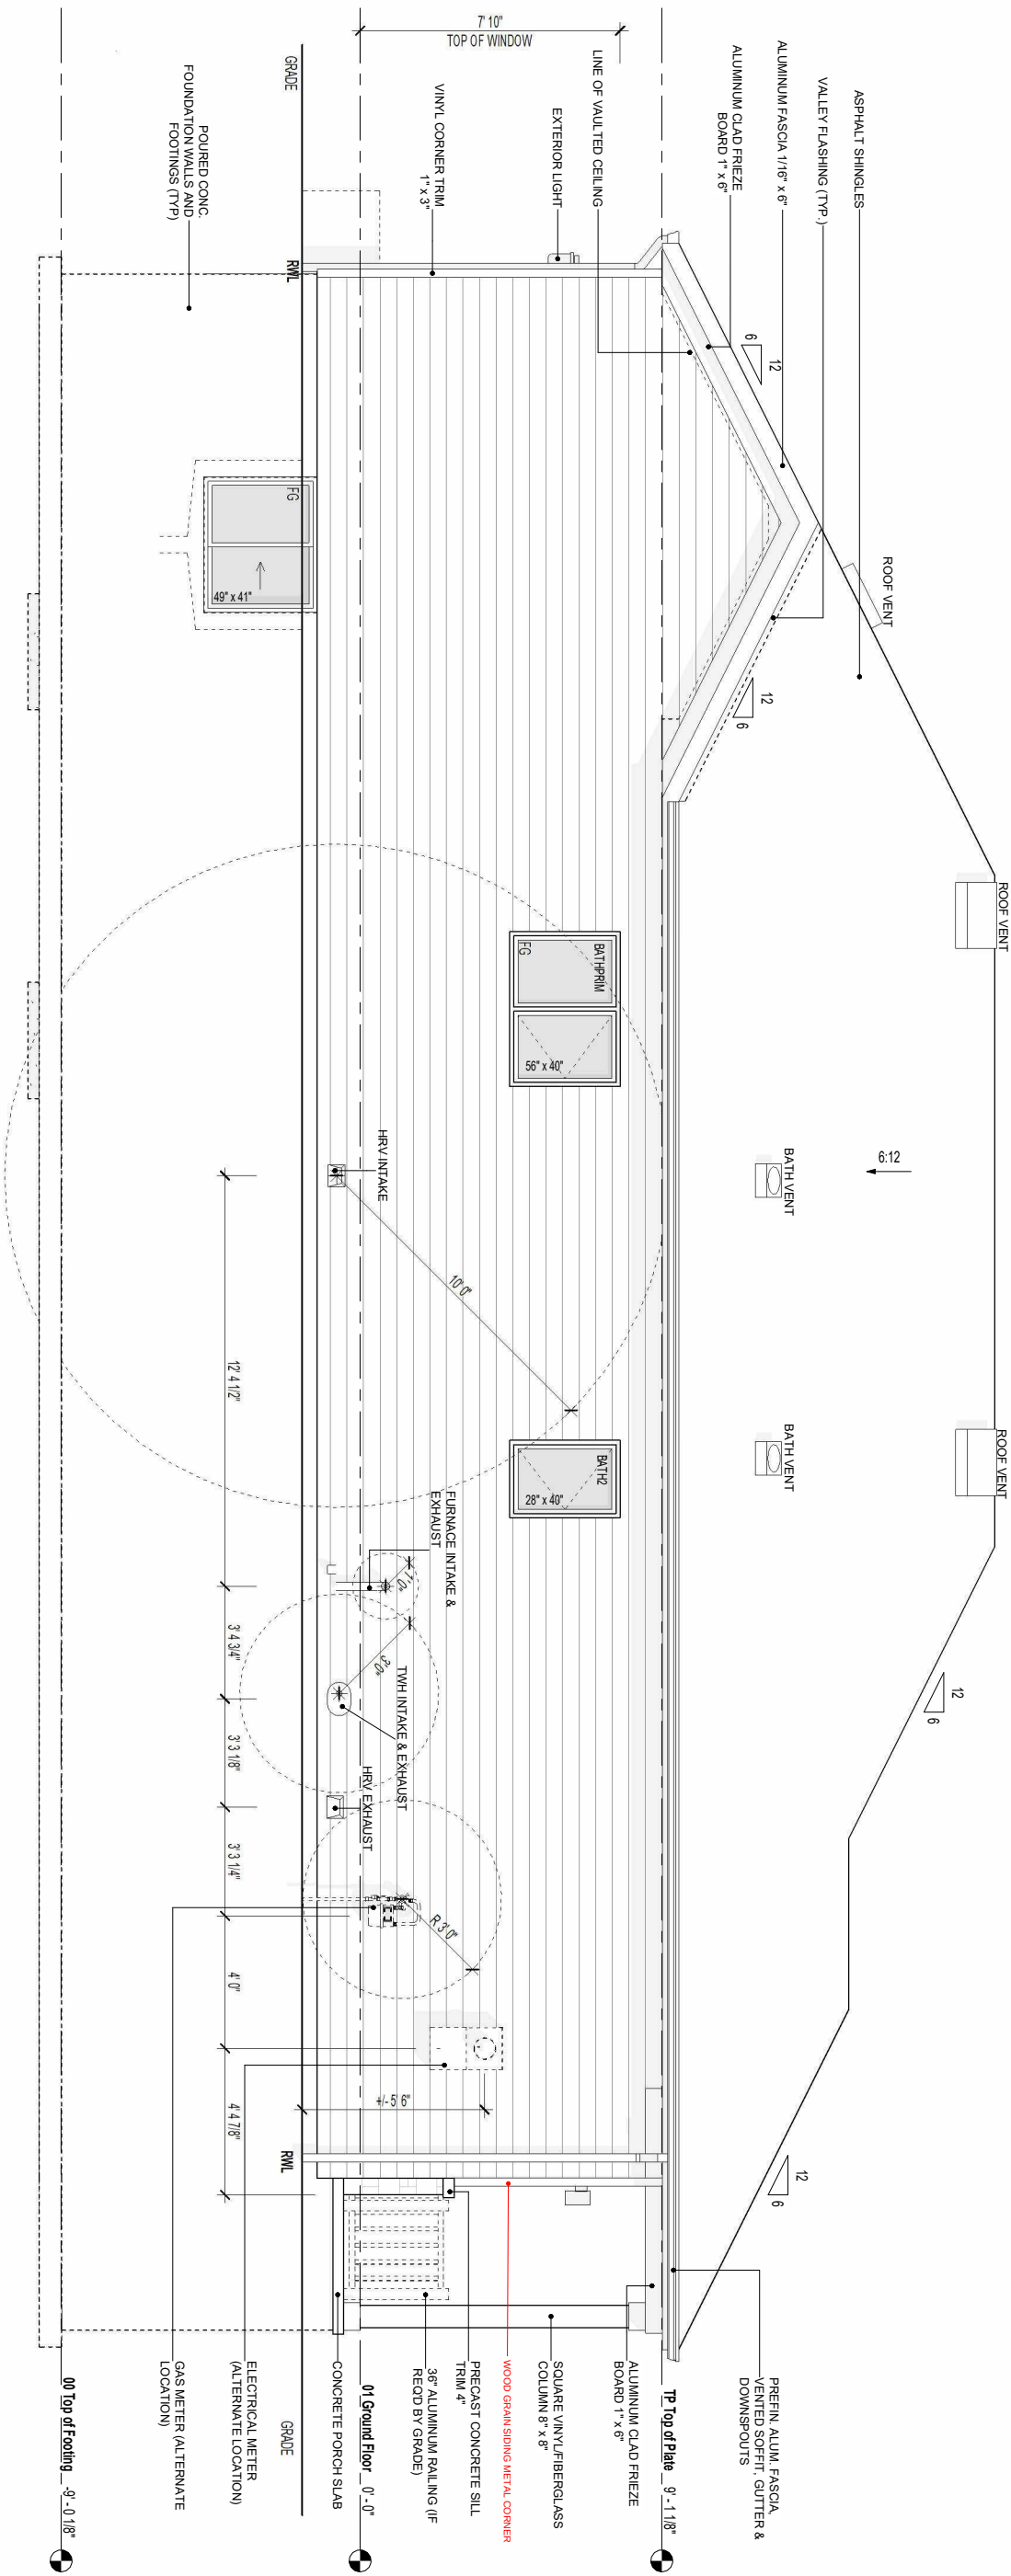

organica
studio + inc.

architecture | interiors | design | renovation

7-145 BIRMINGHAM STREET,
ETOBICOKE, ON, M9V 3Z8
info@organicastudio.ca
T: 905 832 5758

BIM
STUDIO

DESIGN + VIRTUAL BUILD

636 KING ST W, 3RD FLR, TORONTO, ON
M5V 1M7, T: 647 309 7543, bim@bimstudio.ca

ARCHITECT DISCLAIMER
ORGANICA STUDIO + INC AND BIMSTUDIO INC. RETAINS THE COPYRIGHT IN ALL DRAWINGS, PLANS, SKETCHES, AND ALL DIGITAL INFORMATION. THEY MAY NOT BE COPIED OR USED FOR ANY OTHER PROJECTS OR PURPOSES OR DISTRIBUTED WITHOUT THE WRITTEN CONSENT OF ORGANICA STUDIO + INC AND BIMSTUDIO INC. THE CONTRACTOR / BUILDER MUST VERIFY ALL DIMENSIONS ON THE JOB AND REPORT ANY DISCREPANCY TO THE DESIGNER BEFORE PROCEEDING WITH THE WORK. DRAWINGS ARE NOT TO BE SCALED. ALL DRAWINGS AND SPECIFICATIONS ARE INSTRUMENTS OF SERVICE AND THE COPYRIGHT PROPERTY OF THE DESIGNER AND MUST BE RETURNED UPON REQUEST.

ARCHITECT STAMP

ENGINEER STAMP

LEFT ELEVATION

MATTAMY HOMES
(2024)
OTTAWA

**THE VERDANT
ELEVATION C (C)**

L43B - C

SHEET A2.10


SHEET A2.10

SCALE 3/16" = 1'-0"

SHEET SIZE	11x17
------------	-------

ISSUE DATE 2024/11/25

NOTE: FOR NET ZERO COMMUNITY
PROVIDE 2" RSI 1.76 (R10) RIGID INSULATION ON 6 MIL POLY
VAPOUR BARRIER UNDERNEATH THE CONC. SLAB ENSURE
JOINTS ARE LAPPED AND SEALED.

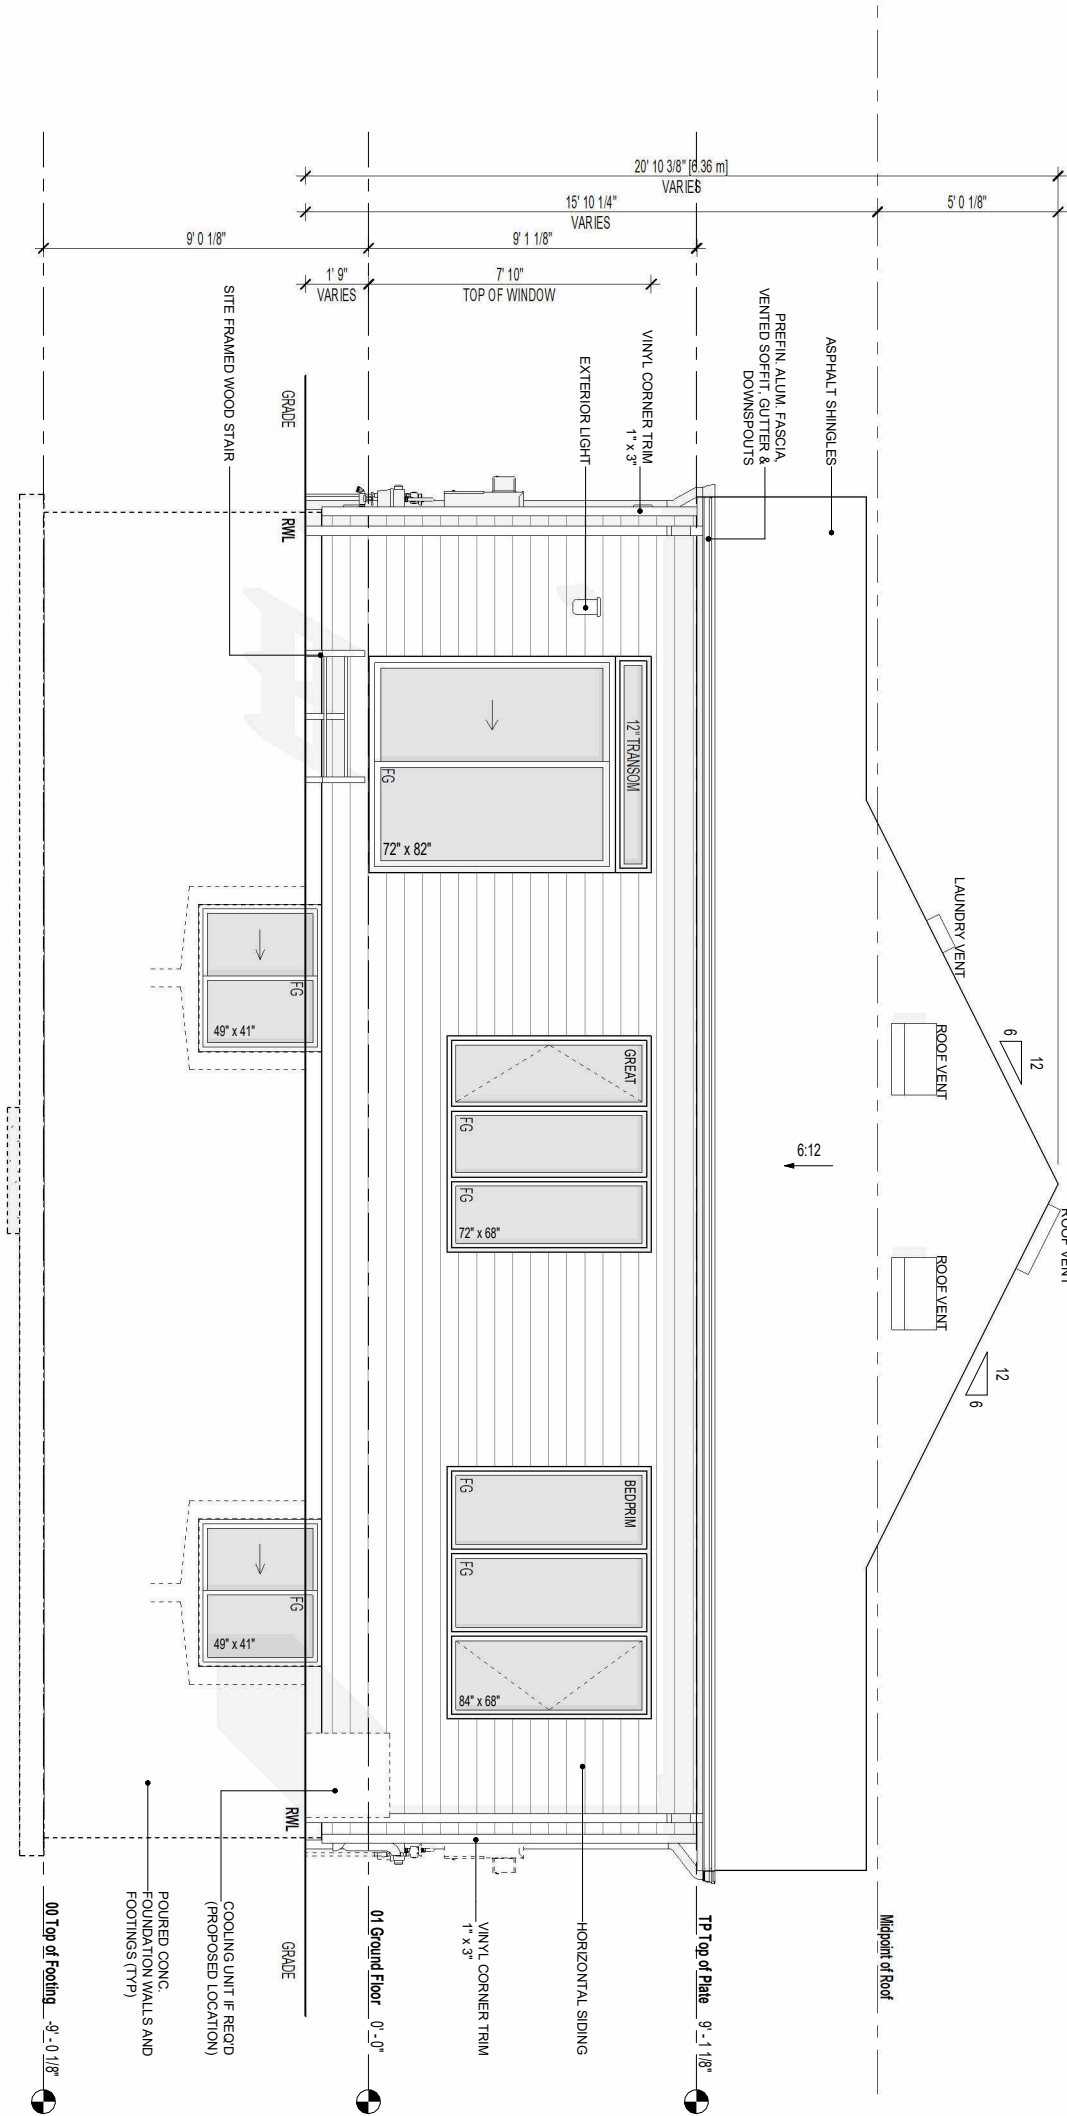

organica

studio

+

inc.

architecture | interiors | design | research

7-146 BIRMINGHAM STREET,
ETOBICOKE, ON M9V 3Z9
info@organicastudio.ca
T: 905.832.5758

BIM

STUDIO

DESIGN + VIRTUAL BUILD
638 KING ST. W., 3RD FLR. TORONTO, ON
M5V 1M7, T: 647.309.7543, bim@bimstudio.ca

ARCHITECT DISCLAIMER
ORGANICA STUDIO + INC AND BIMSTUDIO INC. RETAINS THE COPYRIGHT IN ALL DRAWINGS, PLANS, SKETCHES, AND ALL DIGITAL INFORMATION. THEY MAY NOT BE COPIED OR USED FOR ANY OTHER PROJECTS OR PURPOSES OR DISTRIBUTED WITHOUT THE WRITTEN CONSENT OF ORGANICA STUDIO + INC AND BIMSTUDIO INC. THE CONTRACTOR / BUILDER MUST VERIFY ALL DIMENSIONS ON THE JOB AND REPORT ANY DISCREPANCY TO THE DESIGNER BEFORE PROCEEDING WITH THE WORK. DRAWINGS ARE NOT TO BE SCALED. ALL DRAWINGS AND SPECIFICATIONS ARE INSTRUMENTS OF SERVICE AND THE COPYRIGHT PROPERTY OF THE DESIGNER AND MUST BE RETURNED UPON REQUEST.

ARCHITECT STAMP

ENGINEER STAMP

ISSUED / REVISION CHART		
1	ISSUED FOR PERMIT	2024/11/04


REAR ELEVATION

MATTAMY HOMES
(2024)
OTTAWA

THE VERDANT
ELEVATION C (C)

L43B - C
SHEET A2.20

NOTE: FOR NET ZERO COMMUNITY
PROVIDE 2" RSJ 1.76 (R10) RIGID INSULATION ON 6 MIL. POLY
VAPOUR BARRIER UNDERNEATH THE CONC. SLAB, ENSURE
JOINTS ARE LAPPED AND SEALED.

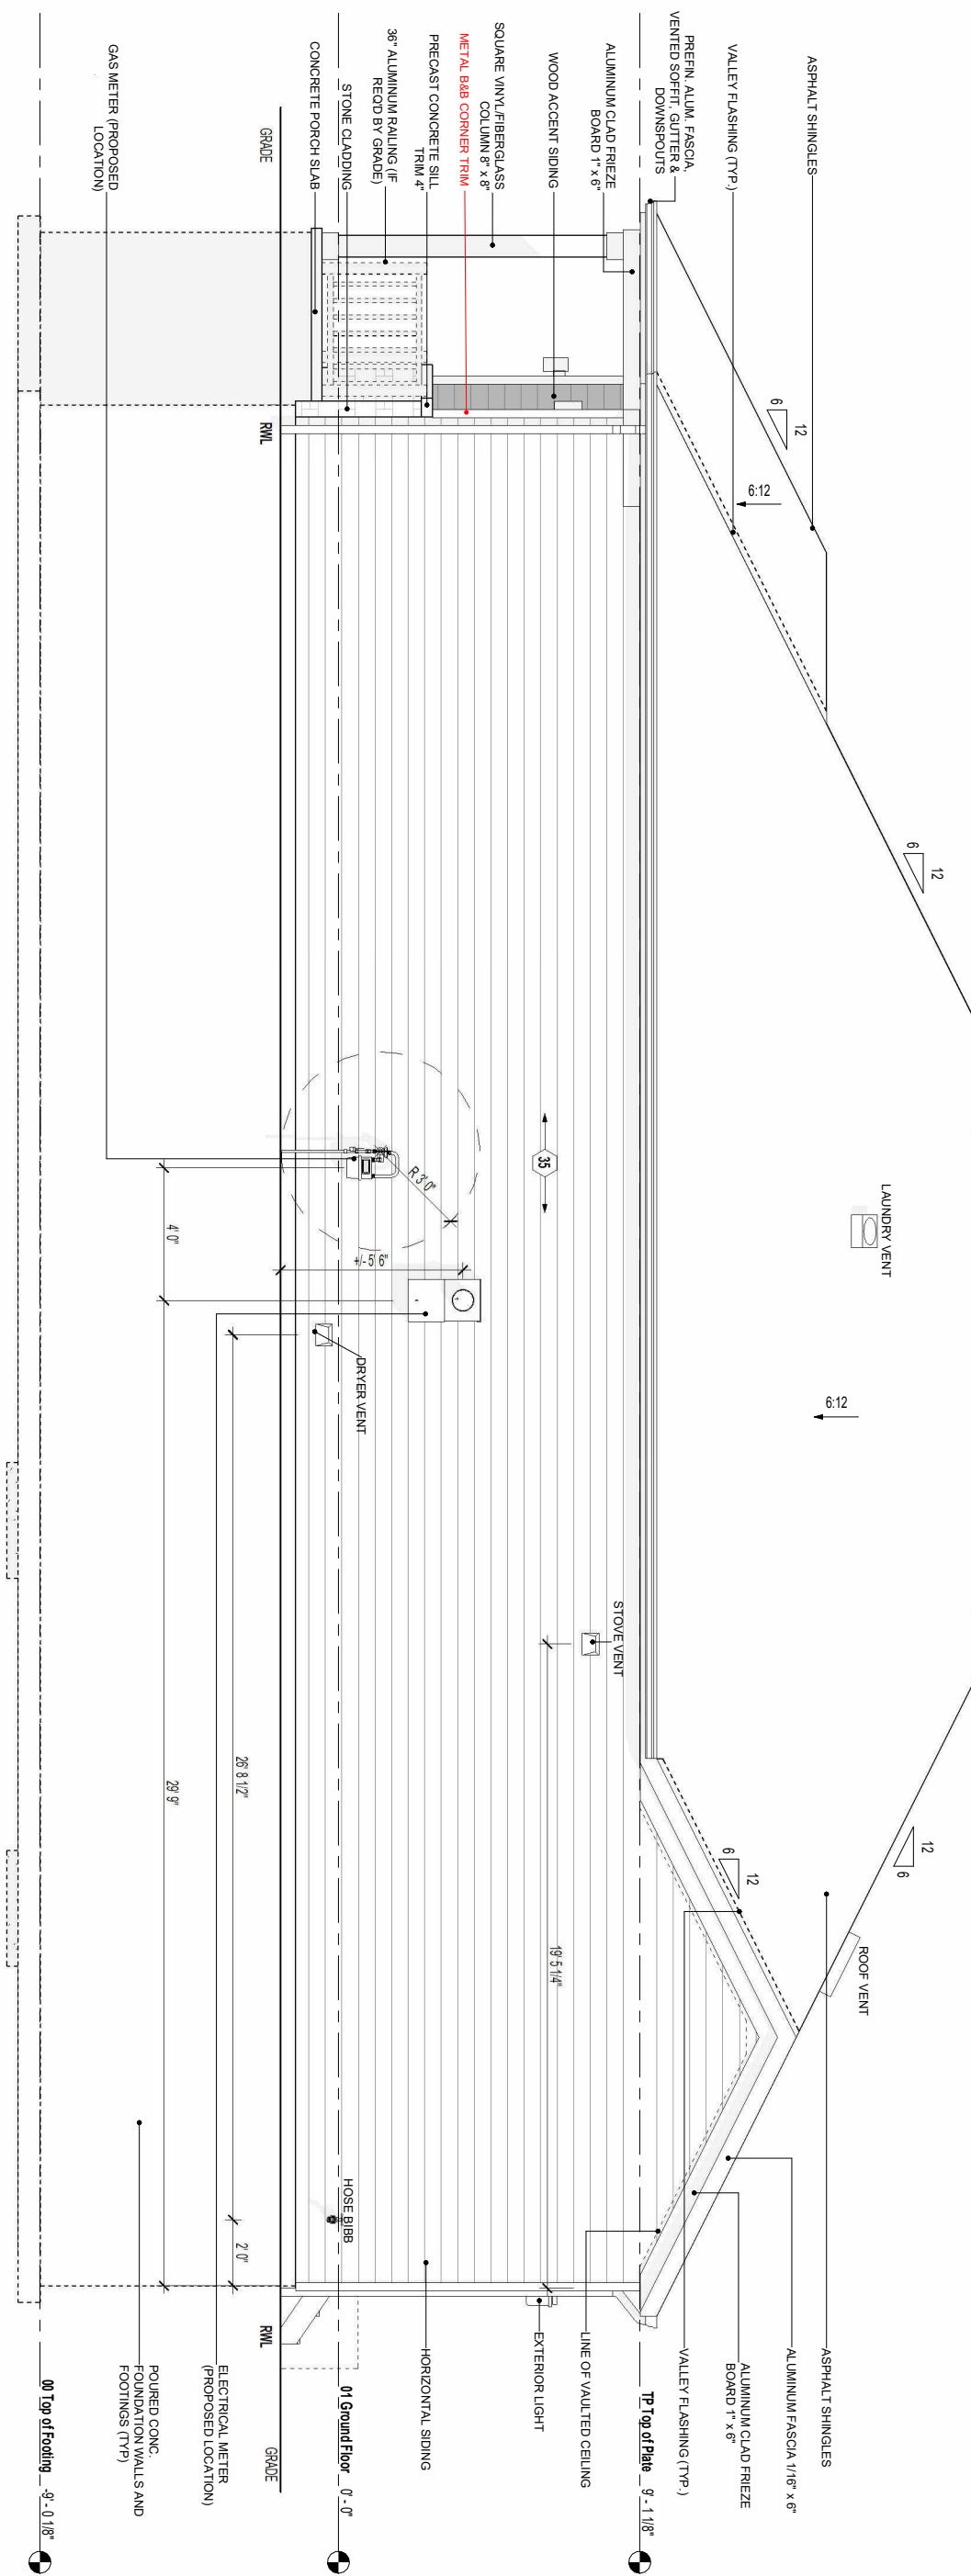

organica
studio + inc.

architecture | interiors | design | research

7-145 BIRMINGHAM STREET,
ETOBICOKE, ON, M9V 3Z8
info@organicastudio.ca
T: 905 832 5758

BIM
STUDIO

DESIGN + VIRTUAL BUILD

636 KING ST W, 3RD FLR, TORONTO, ON
M5V 1M7, T: 647 309 7543, bim@bimstudio.ca

ARCHITECT DISCLAIMER
ORGANICA STUDIO + INC AND BIMSTUDIO INC. RETAINS THE COPYRIGHT IN ALL DRAWINGS, PLANS, SKETCHES, AND ALL DIGITAL INFORMATION. THEY MAY NOT BE COPIED OR USED FOR ANY OTHER PROJECTS OR PURPOSES OR DISTRIBUTED WITHOUT THE WRITTEN CONSENT OF ORGANICA STUDIO + INC AND BIMSTUDIO INC. THE CONTRACTOR / BUILDER MUST VERIFY ALL DIMENSIONS ON THE JOB AND REPORT ANY DISCREPANCY TO THE DESIGNER BEFORE PROCEEDING WITH THE WORK. DRAWINGS ARE NOT TO BE SCALED. ALL DRAWINGS AND SPECIFICATIONS ARE INSTRUMENTS OF SERVICE AND THE COPYRIGHT PROPERTY OF THE DESIGNER AND MUST BE RETURNED UPON REQUEST.

ARCHITECT STAMP

ENGINEER STAMP

RIGHT ELEVATION

MATTAMY HOMES
(2024)
OTTAWA

**THE VERDANT
ELEVATION C (C)**

L43B - C


SHEET A2.30

SCALE 3/16" = 1'-0"

SHEET SIZE	11x17
------------	-------

ISSUE DATE 2024/11/25

NOTE: FOR NET ZERO COMMUNITY
PROVIDE 2" RSI 1.76 (R10) RIGID INSULATION ON 6 MIL POLY
VAPOUR BARRIER UNDERNEATH THE CONC. SLAB. ENSURE
JOINTS ARE LAPPED AND SEALED

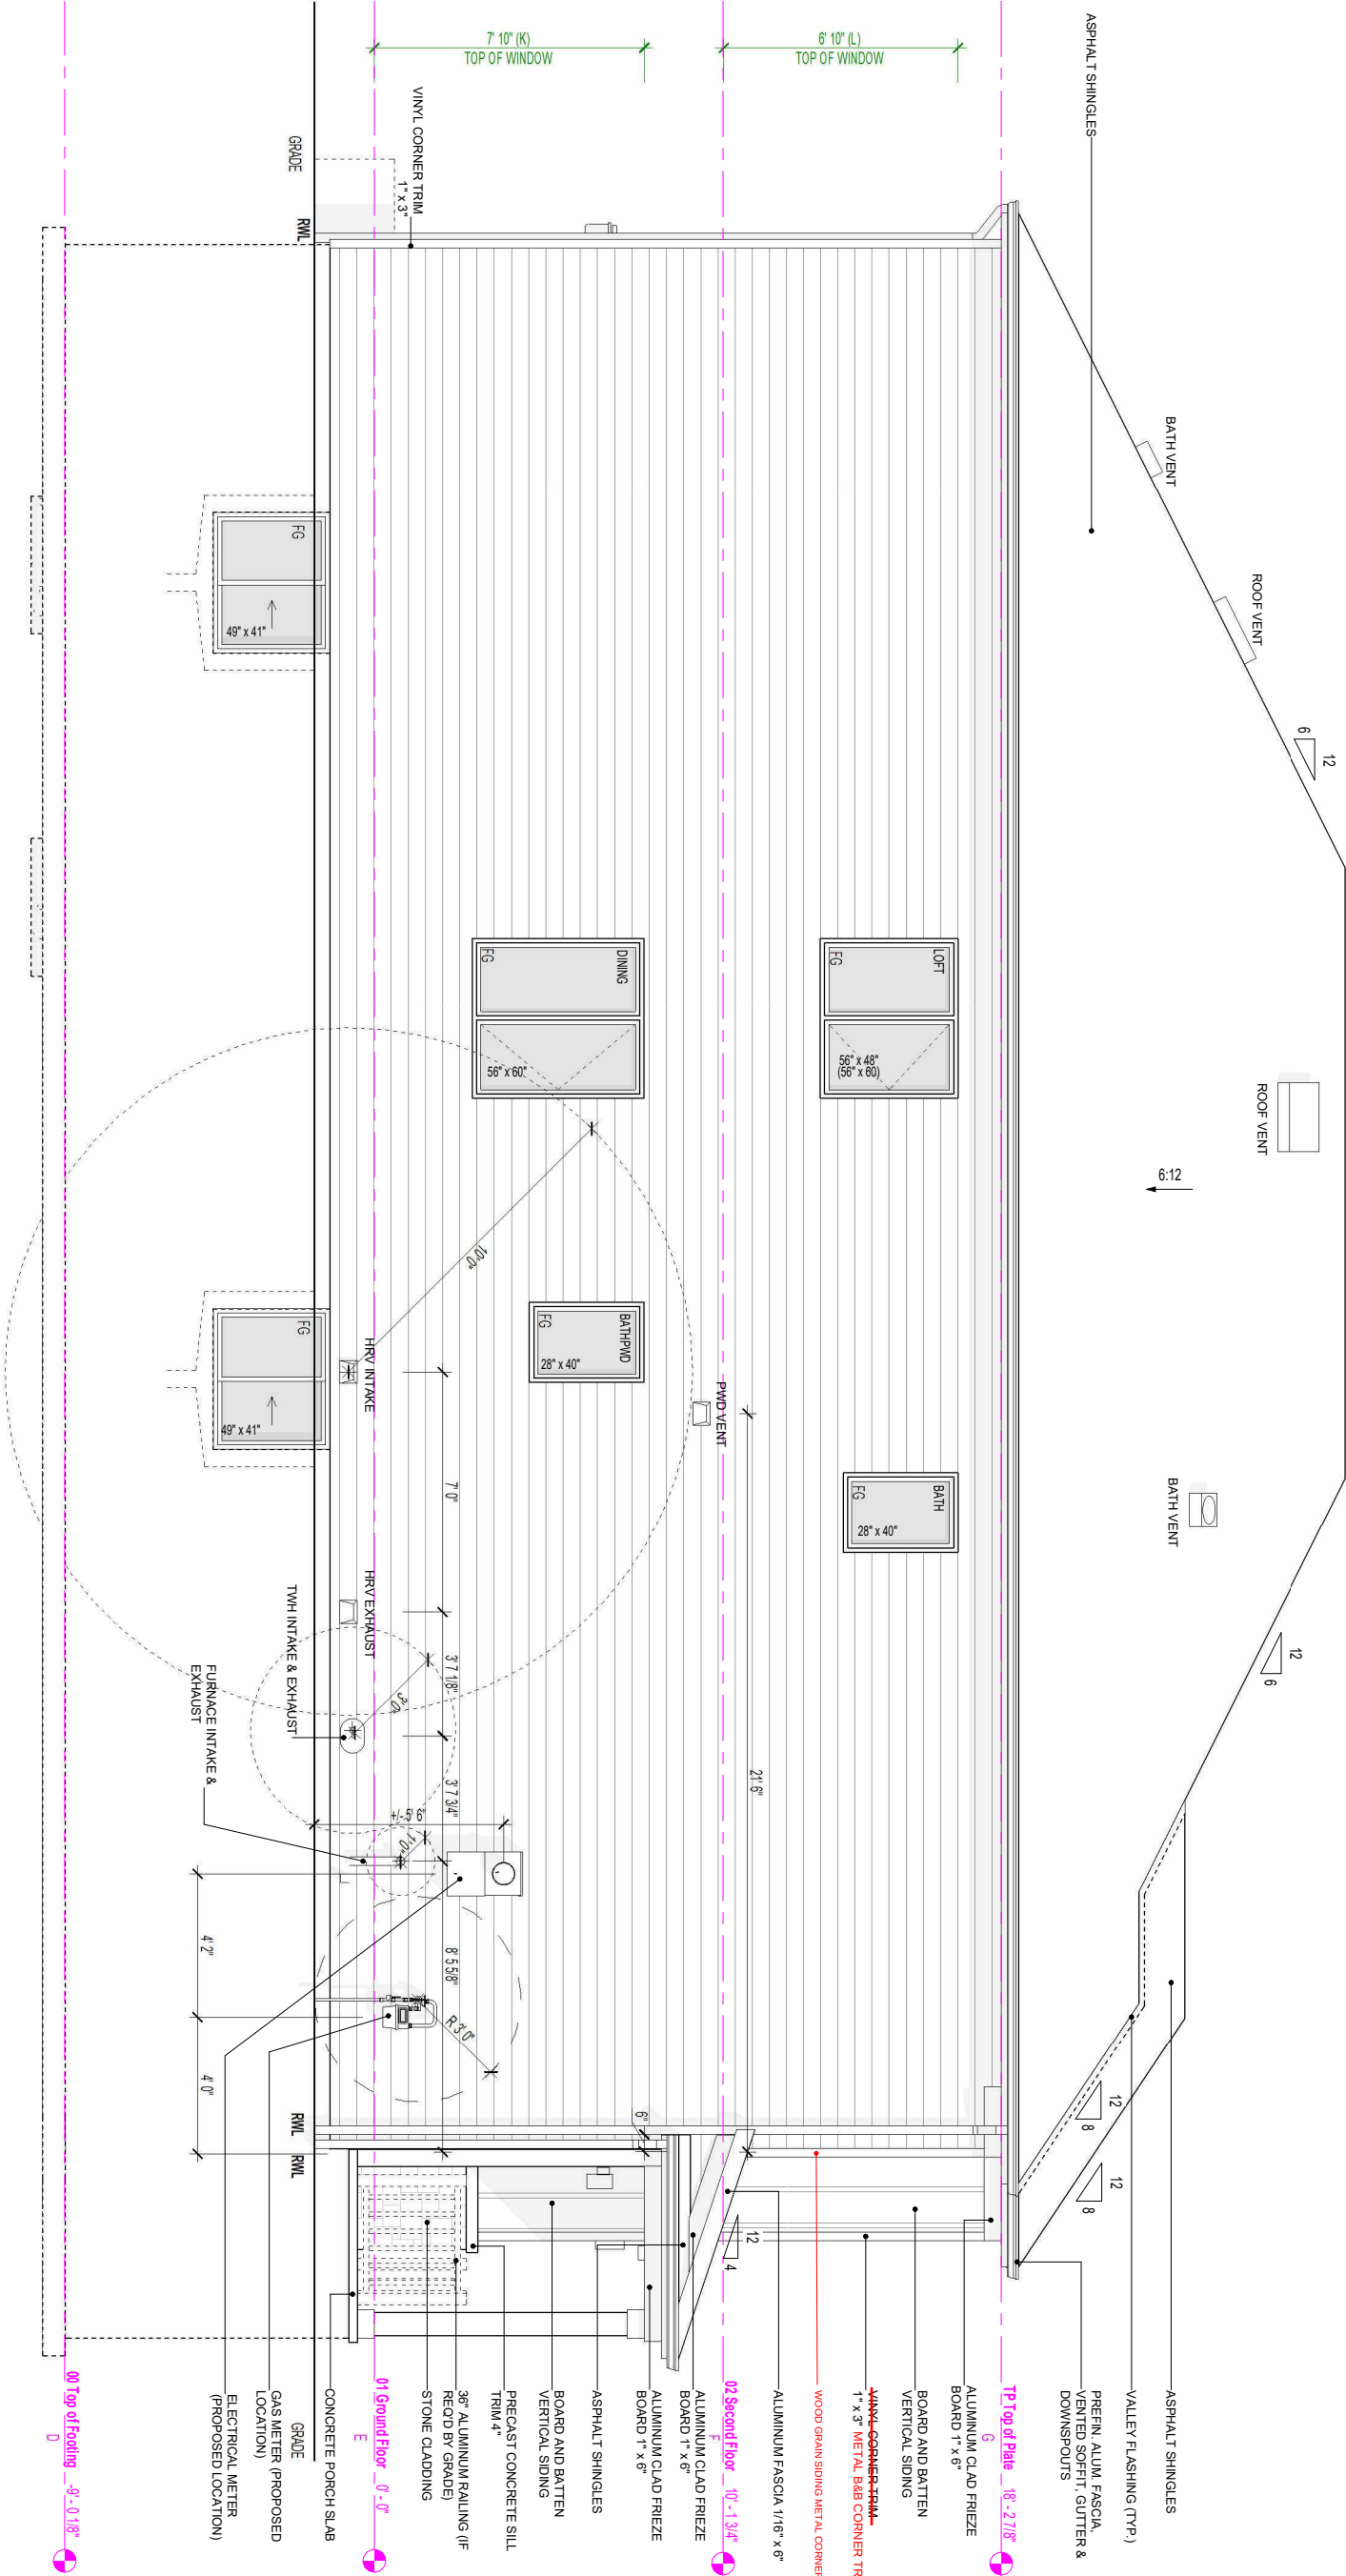

organica
studio + inc.

architecture | interiors | design | research
7-145 BIRMINGHAM STREET,
ETOBICOKE, ON. M9V 3Z9
info@organicastudio.ca
T: 905.832.5758




DESIGN + VIRTUAL BUILD
638 KING ST W, 3RD FLR, TORONTO, ON
M5V 1M7, T: 647.309.7543, bim@bimstudio.ca

ARCHITECT DISCLAIMER
ORGANICA STUDIO + INC AND BIMSTUDIO INC. RETAINS THE COPYRIGHT IN ALL DRAWINGS, PLANS, SKETCHES, AND ALL DIGITAL INFORMATION. THEY MAY NOT BE COPIED OR USED FOR ANY OTHER PROJECTS OR PURPOSES OR DISTRIBUTED WITHOUT THE WRITTEN CONSENT OF ORGANICA STUDIO + INC AND BIMSTUDIO INC. THE CONTRACTOR / BUILDER MUST VERIFY ALL DIMENSIONS ON THE JOB AND REPORT ANY DISCREPANCY TO THE DESIGNER BEFORE PROCEEDING WITH THE WORK. DRAWINGS ARE NOT TO BE SCALED. ALL DRAWINGS AND SPECIFICATIONS ARE INSTRUMENTS OF SERVICE AND THE COPYRIGHT PROPERTY OF THE DESIGNER AND MUST BE RETURNED UPON REQUEST.

ARCHITECT STAMP



ENGINEER STAMP

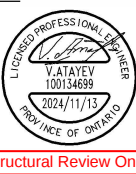

Structural Review Only.

ISSUED / REVISION CHART

NO.	DESCRIPTION	DATE
1	ISSUED FOR PERMIT	2024/10/30

LEFT ELEVATION

MATTAMY HOMES
(2024)
OTTAWA

THE ESSENCE
ELEVATION C (C)


L43C - C
SHEET A2.10

SCALE 3/16" = 1'-0"

SHEET SIZE 11x17

ISSUE DATE 2024/10/30

NOTE FOR NET ZERO COMMUNITY
PROVIDE 2" RSI 1.76 (R10) RIGID INSULATION ON 6 MIL POLY
VAPOUR BARRIER UNDERNEATH THE CONC. SLAB. ENSURE
JOINTS ARE LAPPED AND SEALED

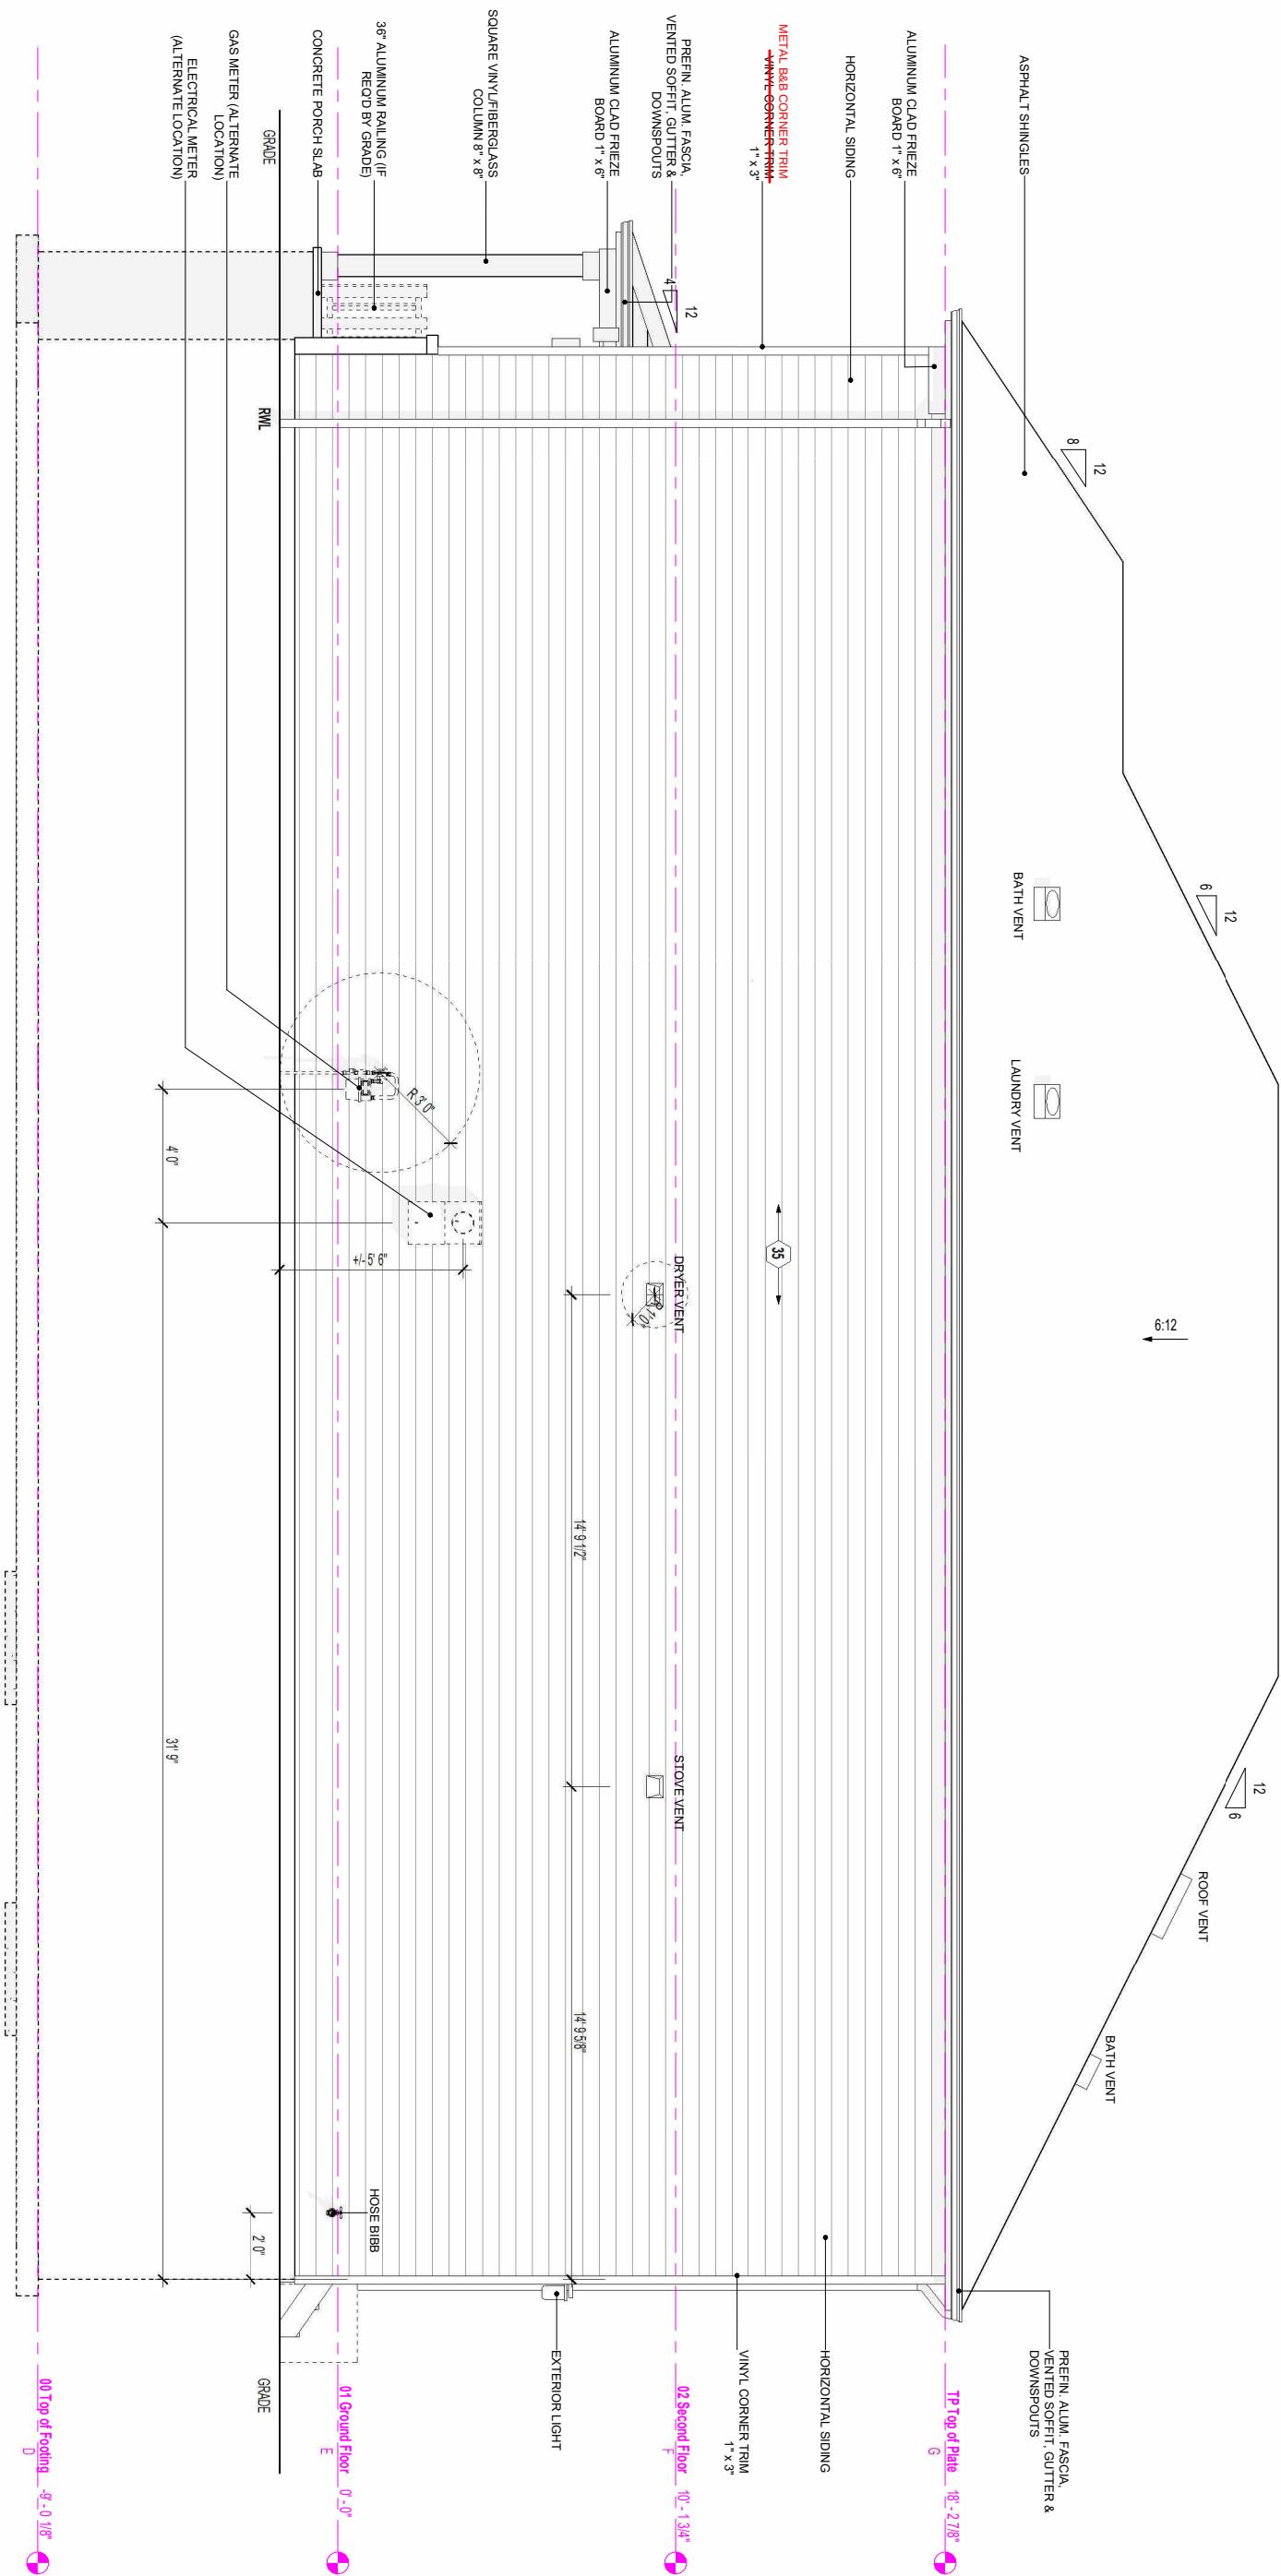

organica

studio

+

inc.

architecture | interiors | design | research

7-145 BIRMINGHAM STREET,
ETOBICOKE, ON. M9V 3Z9
info@organicastudio.ca
T: 905.832.5758

BIM

STUDIO

DESIGN + VIRTUAL BUILD

638 KING ST W, 3RD FLR, TORONTO, ON
M5V 1M7, T: 647.309.7543, bim@bimstudio.ca

ARCHITECT DISCLAIMER
ORGANICA STUDIO + INC AND BIMSTUDIO INC. RETAINS THE COPYRIGHT IN ALL DRAWINGS, PLANS, SKETCHES, AND ALL DIGITAL INFORMATION. THEY MAY NOT BE COPIED OR USED FOR ANY OTHER PROJECTS OR PURPOSES OR DISTRIBUTED WITHOUT THE WRITTEN CONSENT OF ORGANICA STUDIO + INC AND BIMSTUDIO INC. THE CONTRACTOR / BUILDER MUST VERIFY ALL DIMENSIONS ON THE JOB AND REPORT ANY DISCREPANCY TO THE DESIGNER BEFORE PROCEEDING WITH THE WORK. DRAWINGS ARE NOT TO BE SCALED. ALL DRAWINGS AND SPECIFICATIONS ARE INSTRUMENTS OF SERVICE AND THE COPYRIGHT PROPERTY OF THE DESIGNER AND MUST BE RETURNED UPON REQUEST.

ARCHITECT STAMP

ONTARIO ASSOCIATION
OF
ARCHITECTS

CECILIA FLORES

2024/11/13

8189

ENGINEER STAMP

LICENCED PROFESSIONAL ENGINEER

V. ATAYEV

100134699

2024/11/13

PROVINCE OF ONTARIO

Structural Review Only.

ISSUED / REVISION CHART	
1	ISSUED FOR PERMIT 2024/10/30

RIGHT ELEVATION

MATTAMY HOMES
(2024)
OTTAWA

THE ESSENCE
ELEVATION C (C)

L43C - C
SHEET A2.30