

## MATERIAL LEGEND 'A'

E100	6" HORIZONTAL FIBER-CEMENT LAP SIDING
E103	SMOOTH FIBER-CEMENT PANEL (REFER TO SCOPE OF WORK)
M101	42" ALUMINUM RAILING INSTALLED TO COMPLY W/ O.B.C. 9.8.7 & 9.8.8 & SB-7 (REFER TO SCOPE OF WORK)
M102	42" GLASS RAILING INSTALLED TO COMPLY W/ O.B.C. 2.1.1.1 & SB-13 (REFER TO SCOPE OF WORK)
M105	PRIVACY SCREEN (REFER TO SCOPE OF WORK)
M106	PRESSURE TREATED WOOD DECK
P106	SQUARE WOOD COLUMN
R100	ASPHALT SHINGLES (TYP)
R103	PREFIN. ALUM. FASCIA, VENTED SOFFIT, GUTTER & DOWNSPOUTS
T200	ALUM. CLAD TRIM BOARD



## FRONT ELEVATION 'A'

# Q4A ARCHITECTS

Q4 ARCHITECTS INC

4110 Yonge Street  
Suite 602, Toronto ON.

M2P 2B7

## PROFESSIONAL STAMP

E. info@q4architects.com

and all digital information. They may not be copied or used for any other projects or purposes or distributed without the written consent of Q4 Architects Inc.

The contractor / builder must verify all dimensions on the job and report any discrepancy to the designer before proceeding with the work. Drawings are NOT to be scaled. All drawings and specifications are instruments of service.

### Issued / Revision Chart

Sheet Title

Project Title

---

## WATER

**20' REAR LANE T**


---

## Location

## CRLA THE BELL SHORE


Project No.	<b>25007</b>
Scale	<b>3/16" = 1'-0"</b>
Drawn By	<b>Author</b>

CC BY

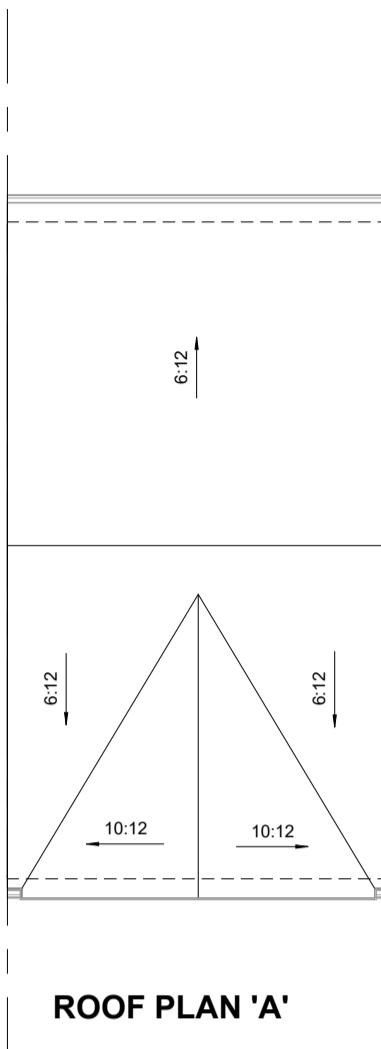

ROOF PLAN 'A'


MATERIAL LEGEND 'A'	
E100	6" HORIZONTAL FIBER-CEMENT LAP SIDING
E103	SMOOTH FIBER-CEMENT PANEL (REFER TO SCOPE OF WORK)
M101	42" ALUMINUM RAILING INSTALLED TO COMPLY W/ O.B.C. 9.8.7 & 9.8.8 & SB-7 (REFER TO SCOPE OF WORK)
M102	42" GLASS RAILING INSTALLED TO COMPLY W/ O.B.C. 2.1.1.1 & SB-13 (REFER TO SCOPE OF WORK)
M105	PRIVACY SCREEN (REFER TO SCOPE OF WORK)
M106	PRESSURE TREATED WOOD DECK
P106	SQUARE WOOD COLUMN
R100	ASPHALT SHINGLES (TYP)
R103	PREFIN. ALUM. FASCIA, VENTED SOFFIT, GUTTER & DOWNSPOUTS
T200	ALUM. CLAD TRIM BOARD

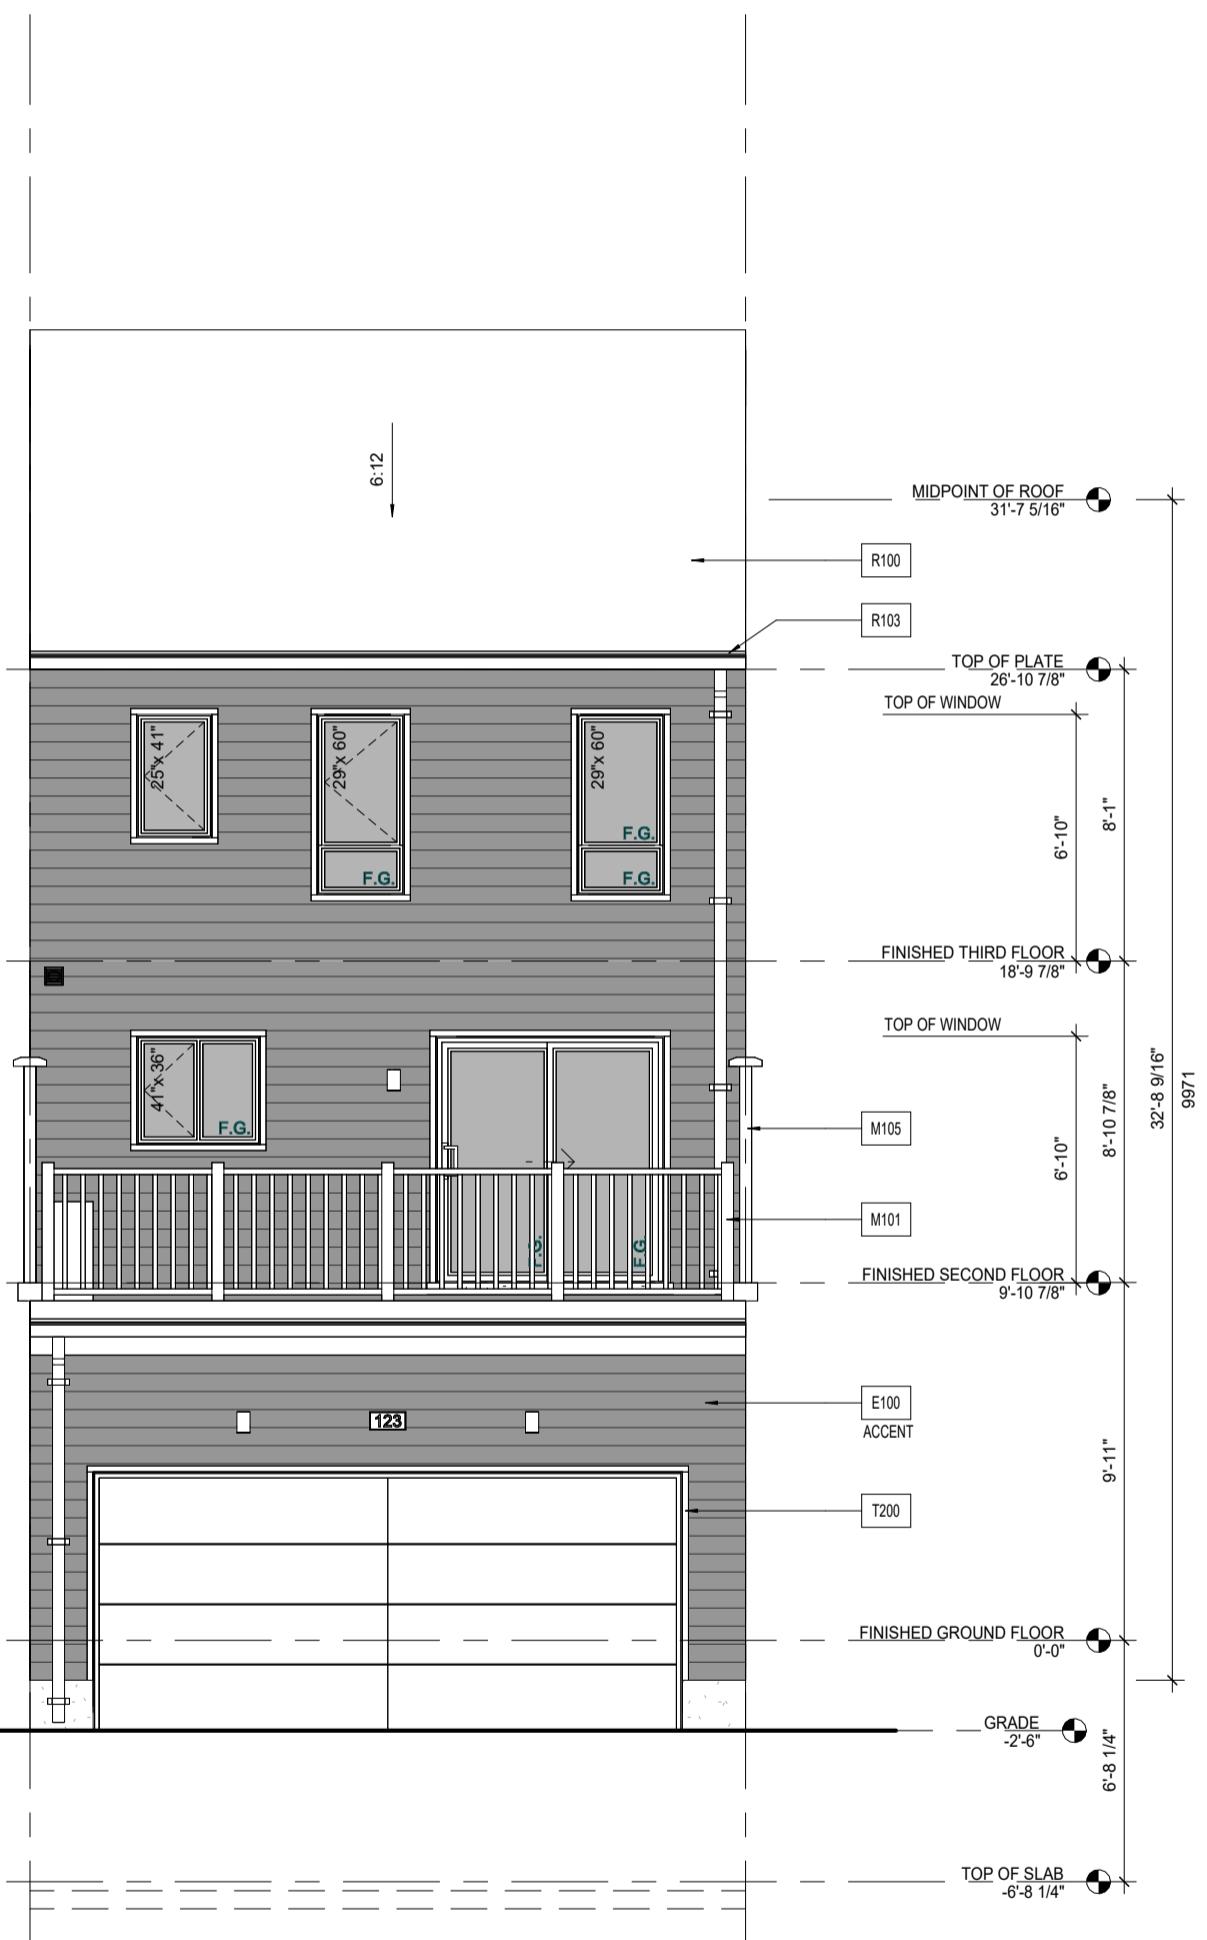

REAR ELEVATION 'A'

### MATERIAL LEGEND 'A'

E100	6" HORIZONTAL FIBER-CEMENT LAP SIDING
E103	SMOOTH FIBER-CEMENT PANEL (REFER TO SCOPE OF WORK)
M101	42" ALUMINUM RAILING INSTALLED TO COMPLY W/ O.B.C. 9.8.7 & 9.8.8 & SB-7 (REFER TO SCOPE OF WORK)
M102	42" GLASS RAILING INSTALLED TO COMPLY W/ O.B.C. 2.1.1.1 & SB-13 (REFER TO SCOPE OF WORK)
M105	PRIVACY SCREEN (REFER TO SCOPE OF WORK)
R100	ASPHALT SHINGLES (TYP)
R103	PREFIN. ALUM. FASCIA, VENTED SOFFIT, GUTTER & DOWNSPOUTS
T200	ALUM. CLAD TRIM BOARD

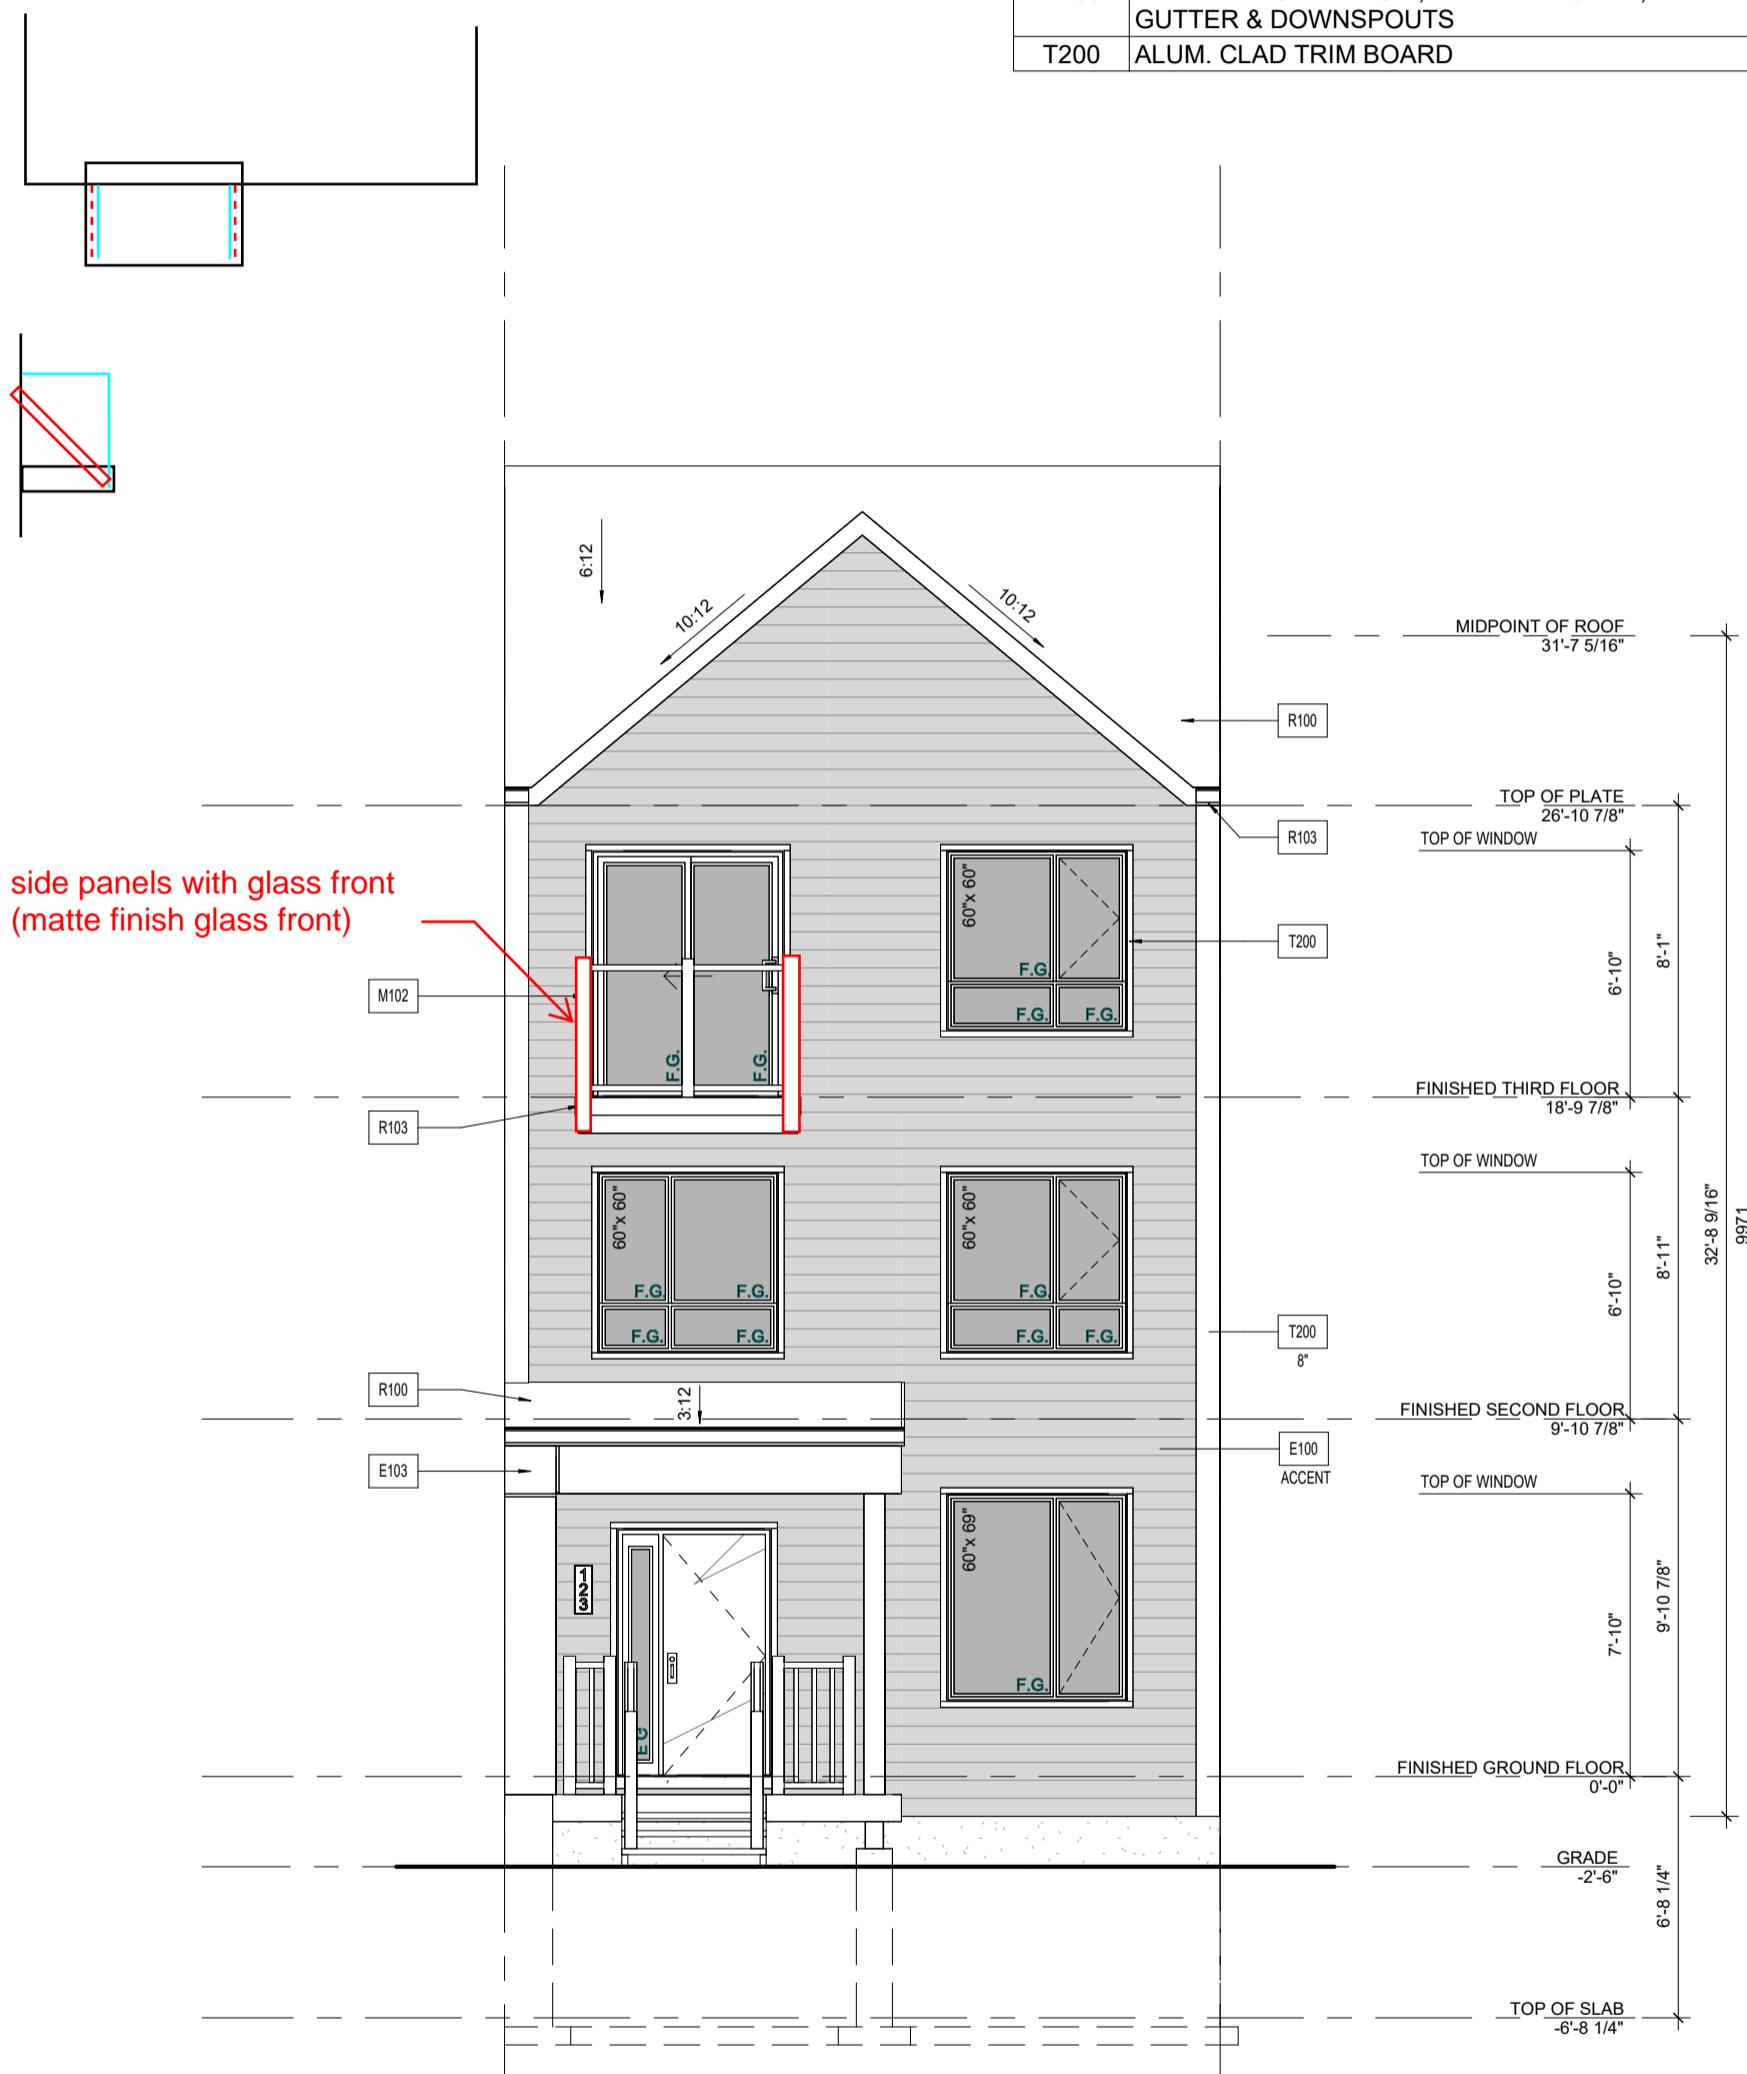

FRONT ELEVATION 'A'

6:12

10:12

10:12

ROOF PLAN 'A'

MATERIAL LEGEND 'A'

E100	6" HORIZONTAL FIBER-CEMENT LAP SIDING
E103	SMOOTH FIBER-CEMENT PANEL (REFER TO SCOPE OF WORK)
M101	42" ALUMINUM RAILING INSTALLED TO COMPLY W/ O.B.C. 9.8.7 & 9.8.8 & SB-7 (REFER TO SCOPE OF WORK)
M102	42" GLASS RAILING INSTALLED TO COMPLY W/ O.B.C. 2.1.1.1 & SB-13 (REFER TO SCOPE OF WORK)
M105	PRIVACY SCREEN (REFER TO SCOPE OF WORK)
R100	ASPHALT SHINGLES (TYP)
R103	PREFIN. ALUM. FASCIA, VENTED SOFFIT, GUTTER & DOWNSPOUTS
T200	ALUM. CLAD TRIM BOARD

6:12

MIDPOINT OF ROOF  
31'-7 5/16"

TOP OF PLATE  
26'-10 7/8"

TOP OF WINDOW

FINISHED THIRD FLOOR  
18'-9 7/8"

TOP OF WINDOW

FINISHED SECOND FLOOR  
9'-10 7/8"

TOP OF WINDOW

FINISHED GROUND FLOOR  
0'-0"

GRADE  
-2'-6"

TOP OF SLAB  
-6'-8 1/4"

9'-10 7/8"

8'-11"

6'-10"

8'-1"

32'-8 9/16"

9971

REAR ELEVATION 'A'

Issued / Revision Chart

Sheet Title

**REAR ELEVATION**

Project Title

**WATERIDGE BLOCK 105**

**20' REAR LANE TOWNS 'CRL'**

Location

**OTTAWA, ONTARIO**

Client

**Mattamy Homes**

Project No.

**25007**

Scale

**As indicated**

Drawn By

**SDW**

Checked By

**CT**

**Q4A**  
ARCHITECTS

**Q4 ARCHITECTS INC.**  
4110 Yonge Street  
Suite 602, Toronto ON.  
M2P 2B7

T. 416.322.6334  
F. 416.322.7294  
E. info@q4architects.com

**PROFESSIONAL  
STAMP**

Q4 Architects Inc. retains the copyright in all drawings, plans, sketches, and all digital information. They may not be copied or used for any other projects or purposes or distributed without the written consent of Q4 Architects Inc.

The contractor / builder must verify all dimensions on the job and report any discrepancy to the designer before proceeding with the work. Drawings are NOT to be scaled. All drawings and specifications are instruments of service and the copyright property of the designer and must be returned upon request.

4	ISSUED FOR 100% DD	2025-07-07	SDW
3	ISSUED FOR COORDINATION 50%	2025-06-06	SDW
2	ISSUED FOR 100% SD	2025-05-09	SDW
1	ISSUED FOR SD CLIENT REVIEW	2025-04-11	SDW

**CRLB  
THE BRENTLAND**

Project No.

**25007**

Scale

**As indicated**

Drawn By

**SDW**

Checked By

**CT**

**A-06**

### MATERIAL LEGEND 'A'

E100	6" HORIZONTAL FIBER-CEMENT LAP SIDING
E103	SMOOTH FIBER-CEMENT PANEL (REFER TO SCOPE OF WORK)
M101	42" ALUMINUM RAILING INSTALLED TO COMPLY W/ O.B.C. 9.8.7 & 9.8.8 & SB-7 (REFER TO SCOPE OF WORK)
M102	42" GLASS RAILING INSTALLED TO COMPLY W/ O.B.C. 2.1.1.8 & SB-13 (REFER TO SCOPE OF WORK)
M105	PRIVACY SCREEN (REFER TO SCOPE OF WORK)
M106	PRESSURE TREATED WOOD DECK
P106	SQUARE WOOD COLUMN
R100	ASPHALT SHINGLES (TYP)
R103	PREFIN. ALUM. FASCIA, VENTED SOFFIT, GUTTER & DOWNSPOUTS
T200	ALUM. CLAD TRIM BOARD



FRONT ELEVATION 'A'

**Q4A**  
ARCHITECTS

**Q4 ARCHITECTS INC.**  
4110 Yonge Street  
Suite 602, Toronto ON  
M2P 2B7

T. 416.322.6334  
F. 416.322.7294  
E. info@q4architects.com

PROFESSIONAL  
STAMP

Q4 Architects Inc. retains the copyright in all drawings, plans, sketches, and all digital information. They may not be copied or used for any other projects or purposes or distributed without the written consent of Q4 Architects Inc.

The contractor / builder must verify all dimensions on the job and report any discrepancy to the designer before proceeding with the work. Drawings are NOT to be scaled. All drawings and specifications are instruments of service and the copyright property of the designer and must be returned upon request.

Issued / Revision Chart

### FRONT ELEVATION

Project Title

**WATERIDGE BLOCK 105**

**20' REAR LANE TOWNS 'CRL'**

Location

**OTTAWA, ONTARIO**


Client

**Mattamy Homes**

Project No. **25007**  
Scale **3/16" = 1'-0"**  
Drawn By **SDW**  
Checked By **CT**

**A-05**

4	ISSUED FOR 100% DD	2025-07-07	SDW
3	ISSUED FOR COORDINATION 50%	2025-06-06	SDW
2	ISSUED FOR 100% SD	2025-05-09	SDW
1	ISSUED FOR SD CLIENT REVIEW	2025-04-11	SDW

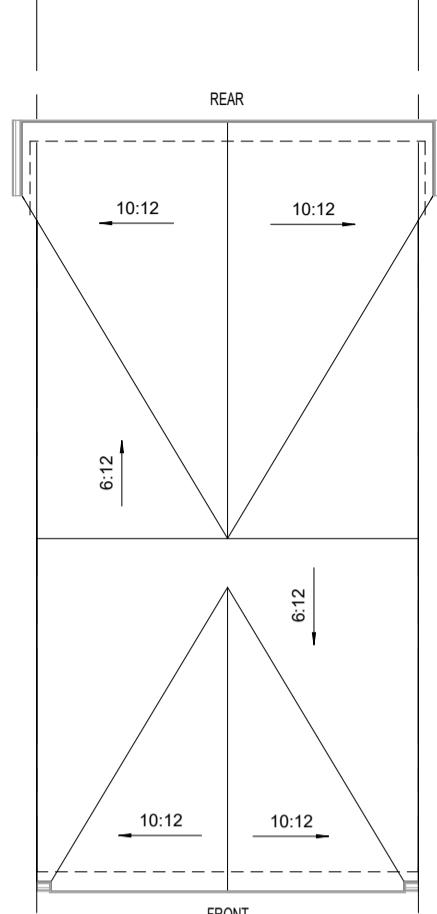

ROOF PLAN 'A'




## MATERIAL LEGEND 'A'

E100	6" HORIZONTAL FIBER-CEMENT LAP SIDING
E103	SMOOTH FIBER-CEMENT PANEL (REFER TO SCOPE OF WORK)
M101	42" ALUMINUM RAILING INSTALLED TO COMPLY W/ O.B.C. 9.8.7 & 9.8.8 & SB-7 (REFER TO SCOPE OF WORK)
M102	42" GLASS RAILING INSTALLED TO COMPLY W/ O.B.C. 2.1.1.8 & SB-13 (REFER TO SCOPE OF WORK)
M105	PRIVACY SCREEN (REFER TO SCOPE OF WORK)
M106	PRESSURE TREATED WOOD DECK
P106	SQUARE WOOD COLUMN
R100	ASPHALT SHINGLES (TYP)
R103	PREFIN. ALUM. FASCIA, VENTED SOFFIT, GUTTER & DOWNSPOUTS
T200	ALUM. CLAD TRIM BOARD

REAR ELEVATION 'A'

## MATERIAL LEGEND 'A'

E100	6" HORIZONTAL FIBER-CEMENT LAP SIDING
E101	FIBER-CEMENT BOARD & BATTEN - SMOOTH PANEL W/ 1"X2" BATTENS @ 8" O.C.
E103	SMOOTH FIBER-CEMENT PANEL (REFER TO SCOPE OF WORK)
M101	42" ALUMINUM RAILING INSTALLED TO COMPLY W/ O.B.C. 9.8.7 & 9.8.8 & SB-7 (REFER TO SCOPE OF WORK)
M102	42" GLASS RAILING INSTALLED TO COMPLY W/ O.B.C. 2.1.1.1 & SB-13 (REFER TO SCOPE OF WORK)
M105	PRIVACY SCREEN (REFER TO SCOPE OF WORK)
M106	PRESSURE TREATED WOOD DECK
P106	SQUARE WOOD COLUMN
R100	ASPHALT SHINGLES (TYP)
R103	PREFIN. ALUM. FASCIA, VENTED SOFFIT, GUTTER & DOWNSPOUTS
T200	ALUM. CLAD TRIM BOARD
T202	ALUM. CLAD CORNER TRIM BOARD
T203	ALUM. CLAD TRANSITION BOARD

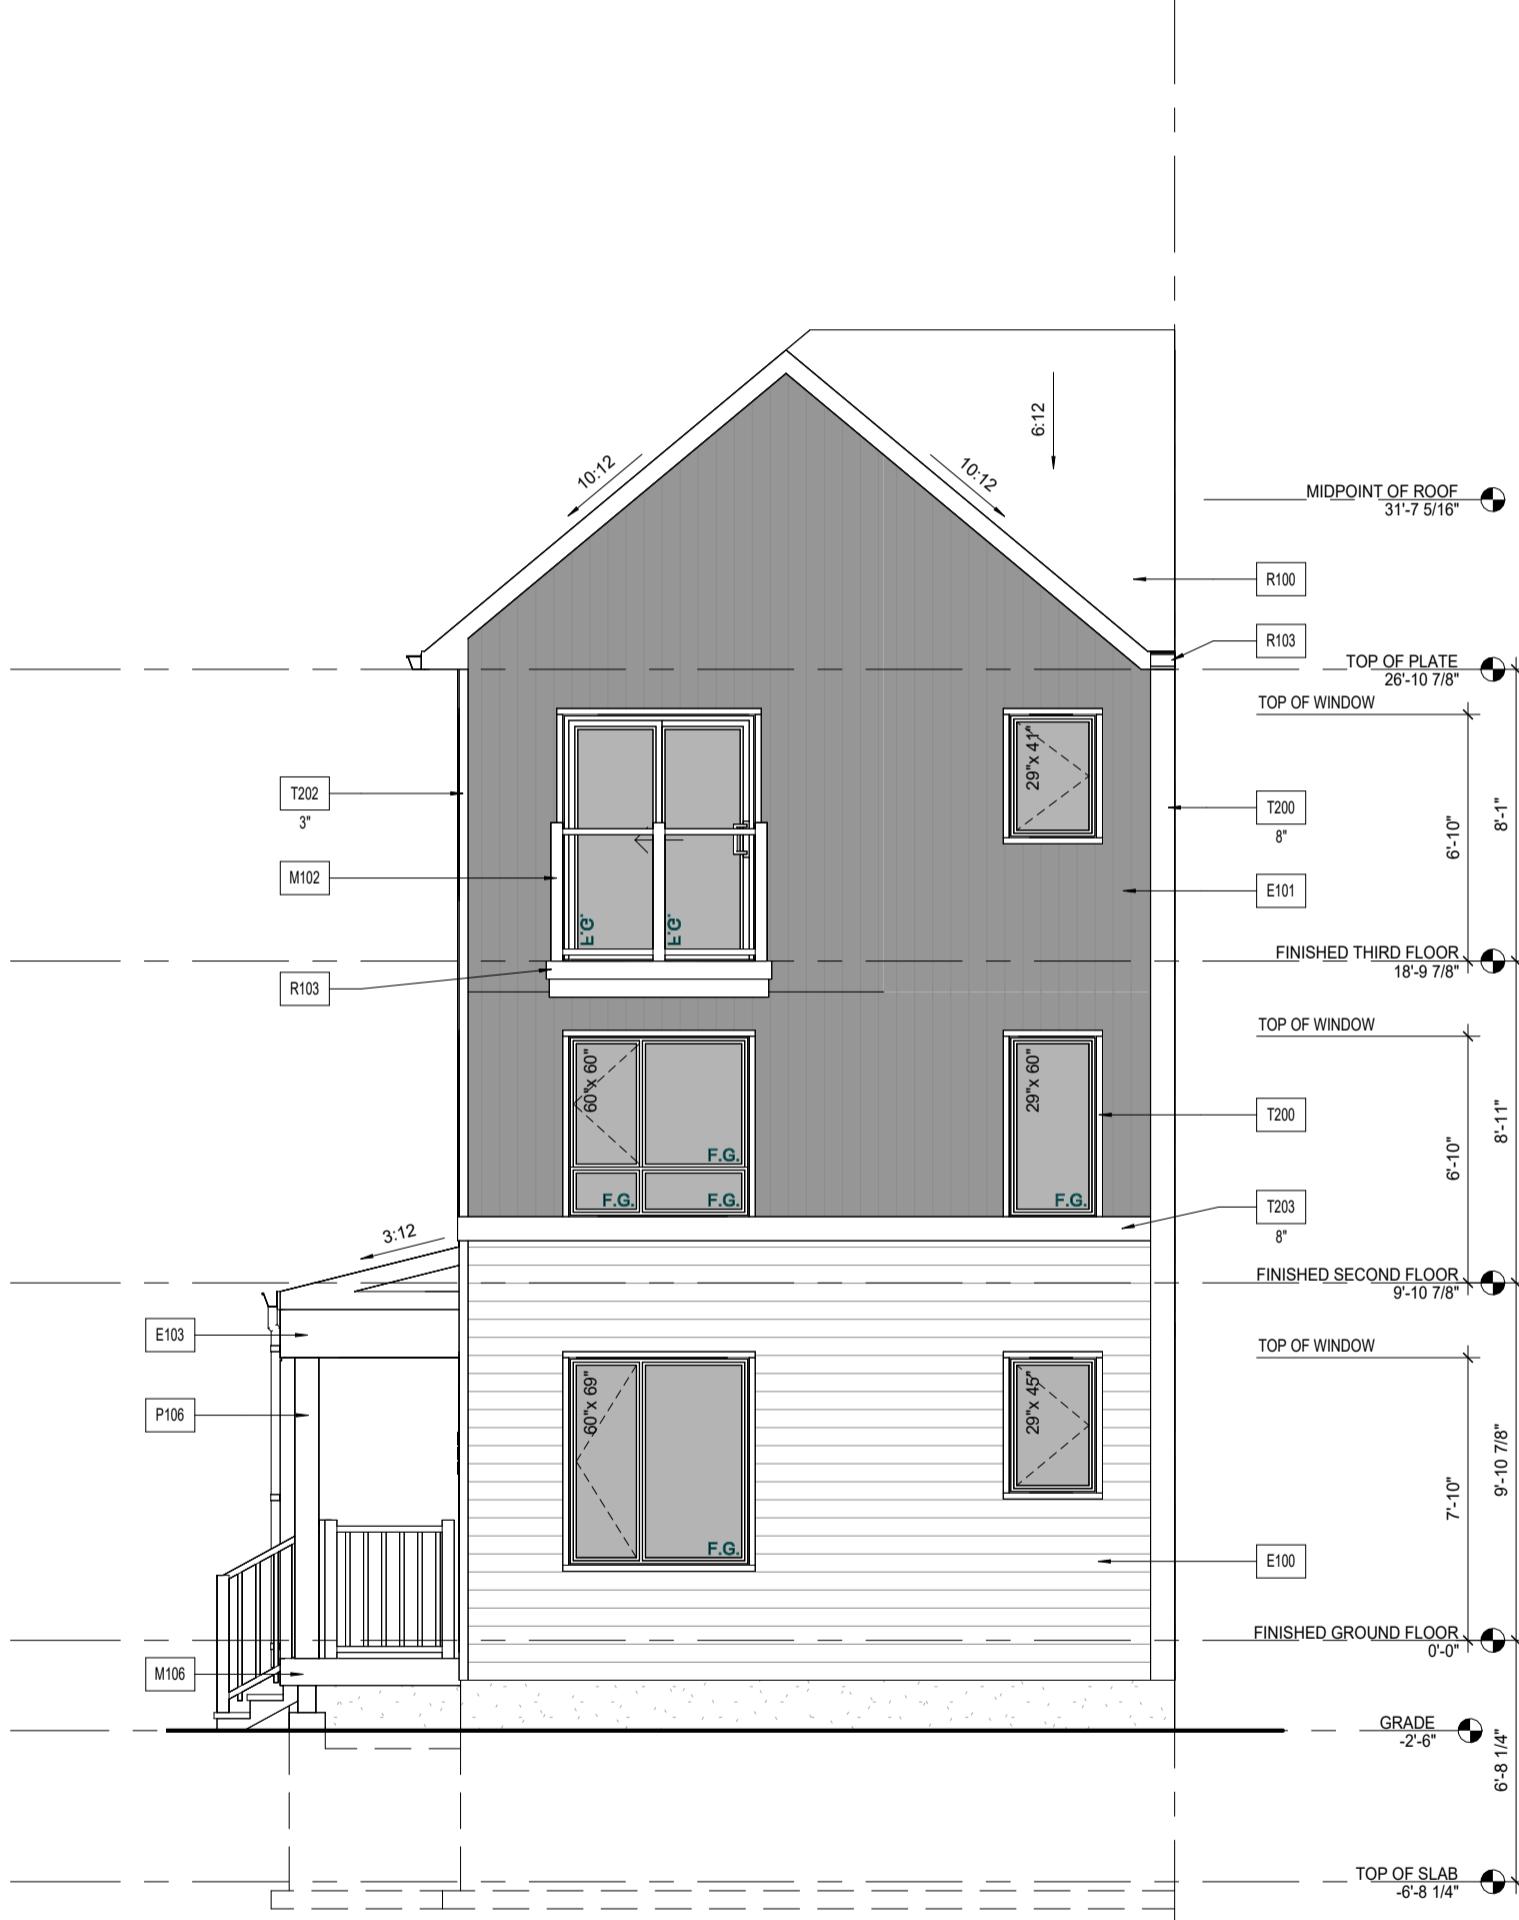

## FRONT ELEVATION 'A'

**Q4A**  
ARCHITECTS

**Q4 ARCHITECTS INC.**  
4110 Yonge Street  
Suite 602, Toronto ON.  
M2P 2B7

T. 416.322.6334  
F. 416.322.7294  
E. info@q4architects.com

PROFESSIONAL  
STAMP

Q4 Architects Inc. retains the copyright in all drawings, plans, sketches, and all digital information. They may not be copied or used for any other projects or purposes or distributed without the written consent of Q4 Architects Inc.

The contractor / builder must verify all dimensions on the job and report any discrepancy to the designer before proceeding with the work. Drawings are NOT to be scaled. All drawings and specifications are instruments of service and the copyright property of the designer and must be returned upon request.

Issued / Revision Chart

Sheet Title  
**FRONT ELEVATION**

Project Title

**WATERIDGE BLOCK 105****20' REAR LANE TOWNS 'CRL'**

Location


**OTTAWA, ONTARIO**

Client

**Mattamy Homes**

Project No. **25007**  
Scale **3/16" = 1'-0"**  
Drawn By **SDW**  
Checked By **CT**

**A-05**

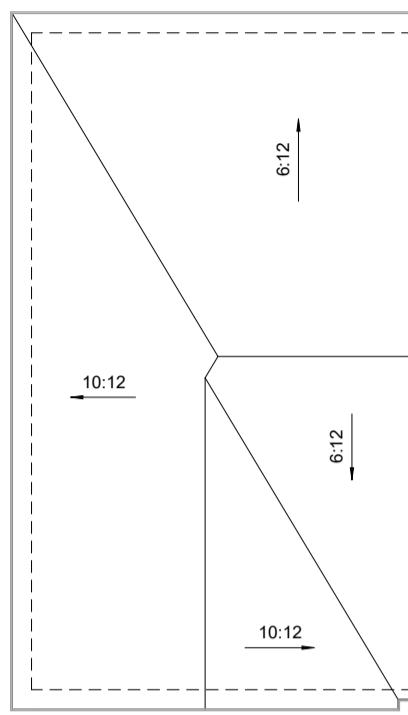

ROOF PLAN 'A'

MATERIAL LEGEND 'A'

E100	6" HORIZONTAL FIBER-CEMENT LAP SIDING
E101	FIBER-CEMENT BOARD & BATTEN - SMOOTH PANEL W/ 1"X2" BATTENS @ 8" O.C.
E103	SMOOTH FIBER-CEMENT PANEL (REFER TO SCOPE OF WORK)
M101	42" ALUMINUM RAILING INSTALLED TO COMPLY W/ O.B.C. 9.8.7 & 9.8.8 & SB-7 (REFER TO SCOPE OF WORK)
M102	42" GLASS RAILING INSTALLED TO COMPLY W/ O.B.C. 2.1.1.1 & SB-13 (REFER TO SCOPE OF WORK)
M105	PRIVACY SCREEN (REFER TO SCOPE OF WORK)
M106	PRESSURE TREATED WOOD DECK
P106	SQUARE WOOD COLUMN
R100	ASPHALT SHINGLES (TYP)
R103	PREFIN. ALUM. FASCIA, VENTED SOFFIT, GUTTER & DOWNSPOUTS
T200	ALUM. CLAD TRIM BOARD
T202	ALUM. CLAD CORNER TRIM BOARD
T203	ALUM. CLAD TRANSITION BOARD




REAR ELEVATION 'A'

## MATERIAL LEGEND 'A'

E100	6" HORIZONTAL FIBER-CEMENT LAP SIDING
E103	SMOOTH FIBER-CEMENT PANEL (REFER TO SCOPE OF WORK)
M101	42" ALUMINUM RAILING INSTALLED TO COMPLY W/ O.B.C. 9.8.7 & 9.8.8 & SB-7 (REFER TO SCOPE OF WORK)
M102	42" GLASS RAILING INSTALLED TO COMPLY W/ O.B.C. 2.1.1.1 & SB-13 (REFER TO SCOPE OF WORK)
M105	PRIVACY SCREEN (REFER TO SCOPE OF WORK)
M106	PRESSURE TREATED WOOD DECK
P106	SQUARE WOOD COLUMN
R100	ASPHALT SHINGLES (TYP)
R103	PREFIN. ALUM. FASCIA, VENTED SOFFIT, GUTTER & DOWNSPOUTS
T200	ALUM. CLAD TRIM BOARD
T202	ALUM. CLAD CORNER TRIM BOARD

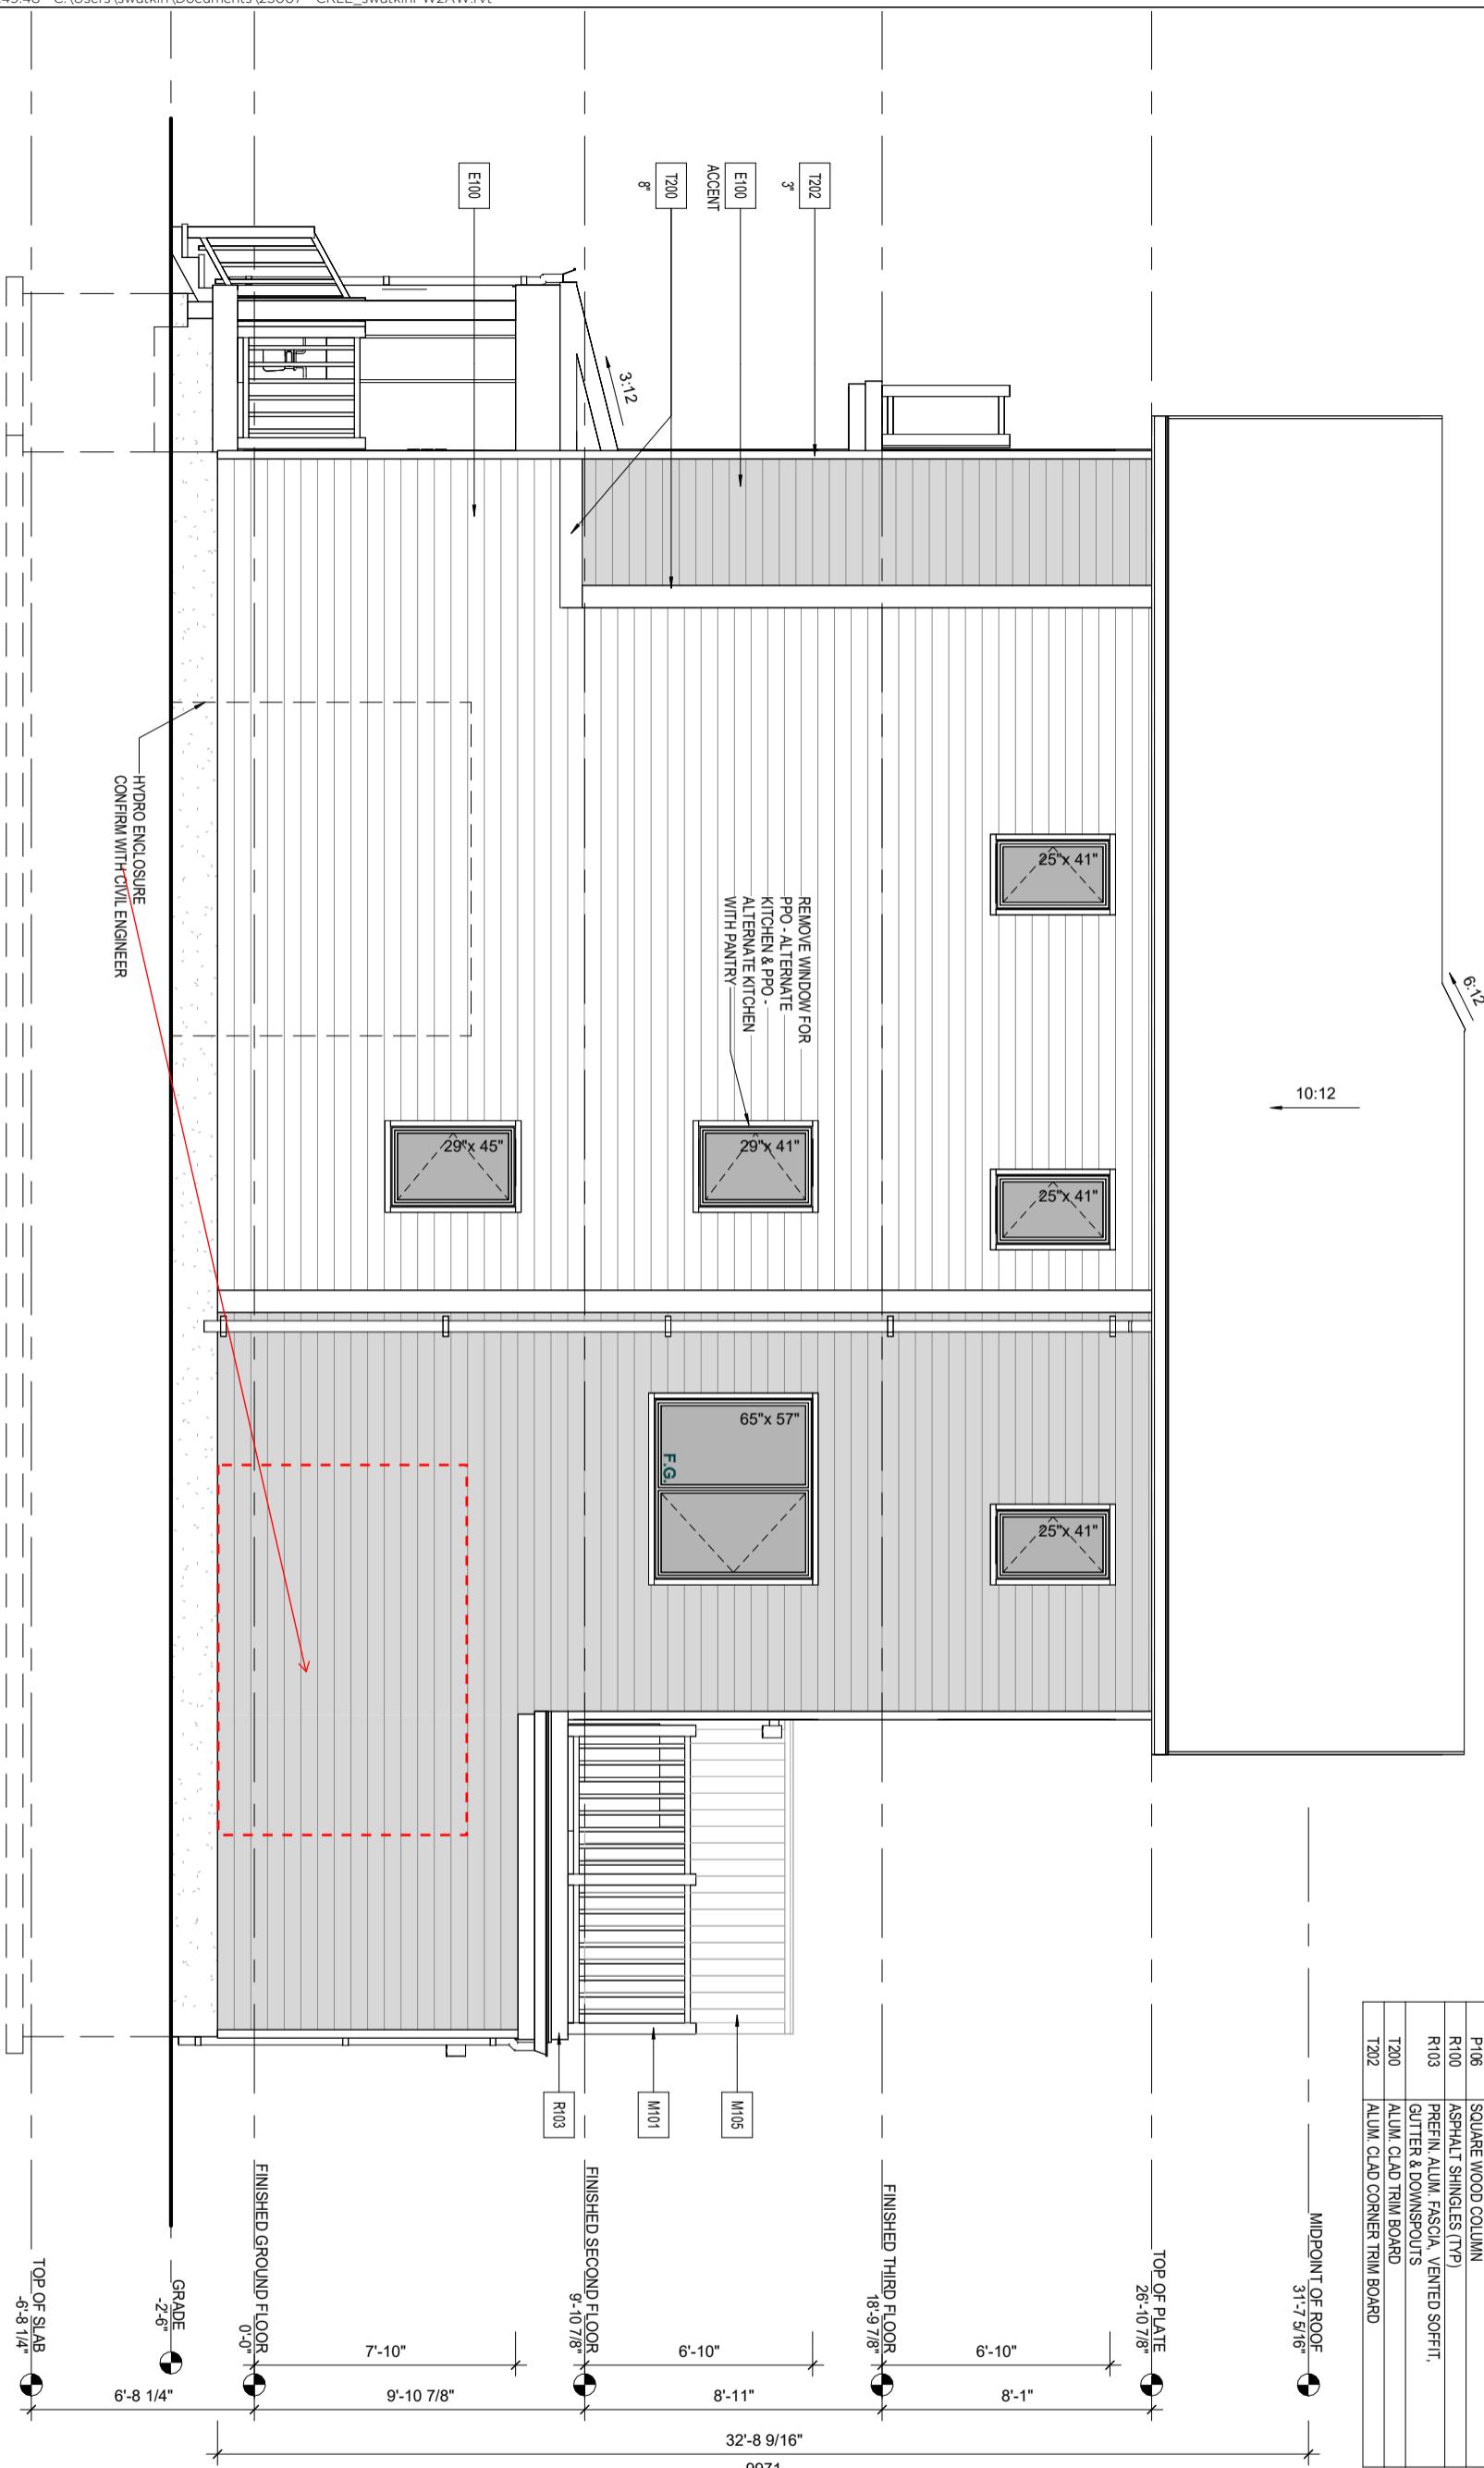

**SIDE ELEVATION 'A'**

**Q4A**  
ARCHITECTS

**Q4 ARCHITECTS INC.**

4110 Yonge Street  
Suite 602, Toronto ON.  
M2P 2B7

T. 416.322.6334  
F. 416.322.7294  
E. info@q4architects.com

**PROFESSIONAL STAMP**

Q4 Architects Inc. retains the copyright in all drawings, plans, sketches, and all digital information. They may not be copied or used for any other projects or purposes or distributed without the written consent of Q4 Architects Inc.

The contractor / builder must verify all dimensions on the job and report any discrepancy to the designer before proceeding with the work. Drawings are NOT to be scaled. All drawings and specifications are instruments of service and the copyright property of the designer and must be returned upon request.

Issued / Revision Chart

**RIGHT ELEVATION**

Project Title

**WATERIDGE BLOCK 105**

**20' REAR LANE TOWNS 'CRL'**

Location

**OTTAWA, ONTARIO**

Client

**Mattamy Homes**

Project No. **25007**


Scale **3/16" = 1'-0"**

Drawn By **SDW**


Checked By **CT**

**A-06**

4	ISSUED FOR 100% DD	2025-07-07	SDW
3	ISSUED FOR COORDINATION 50%	2025-06-06	SDW
2	ISSUED FOR 100% SD	2025-05-09	SDW
1	ISSUED FOR SD CLIENT REVIEW	2025-04-11	SDW

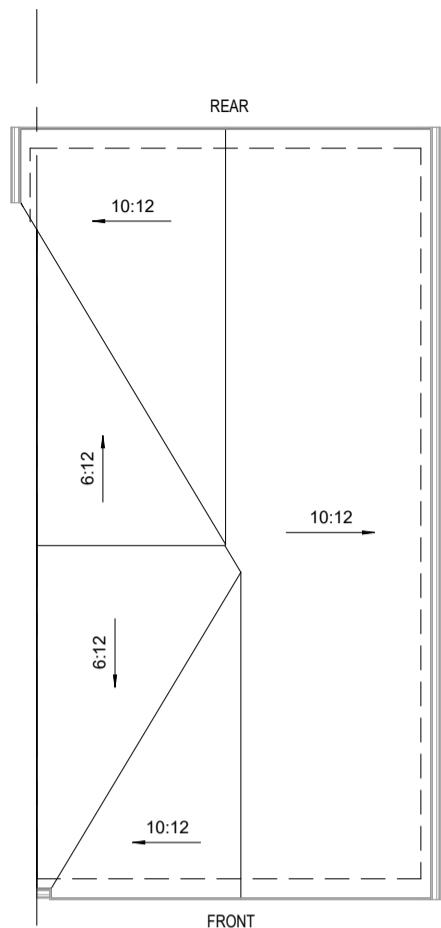

ROOF PLAN 'A'

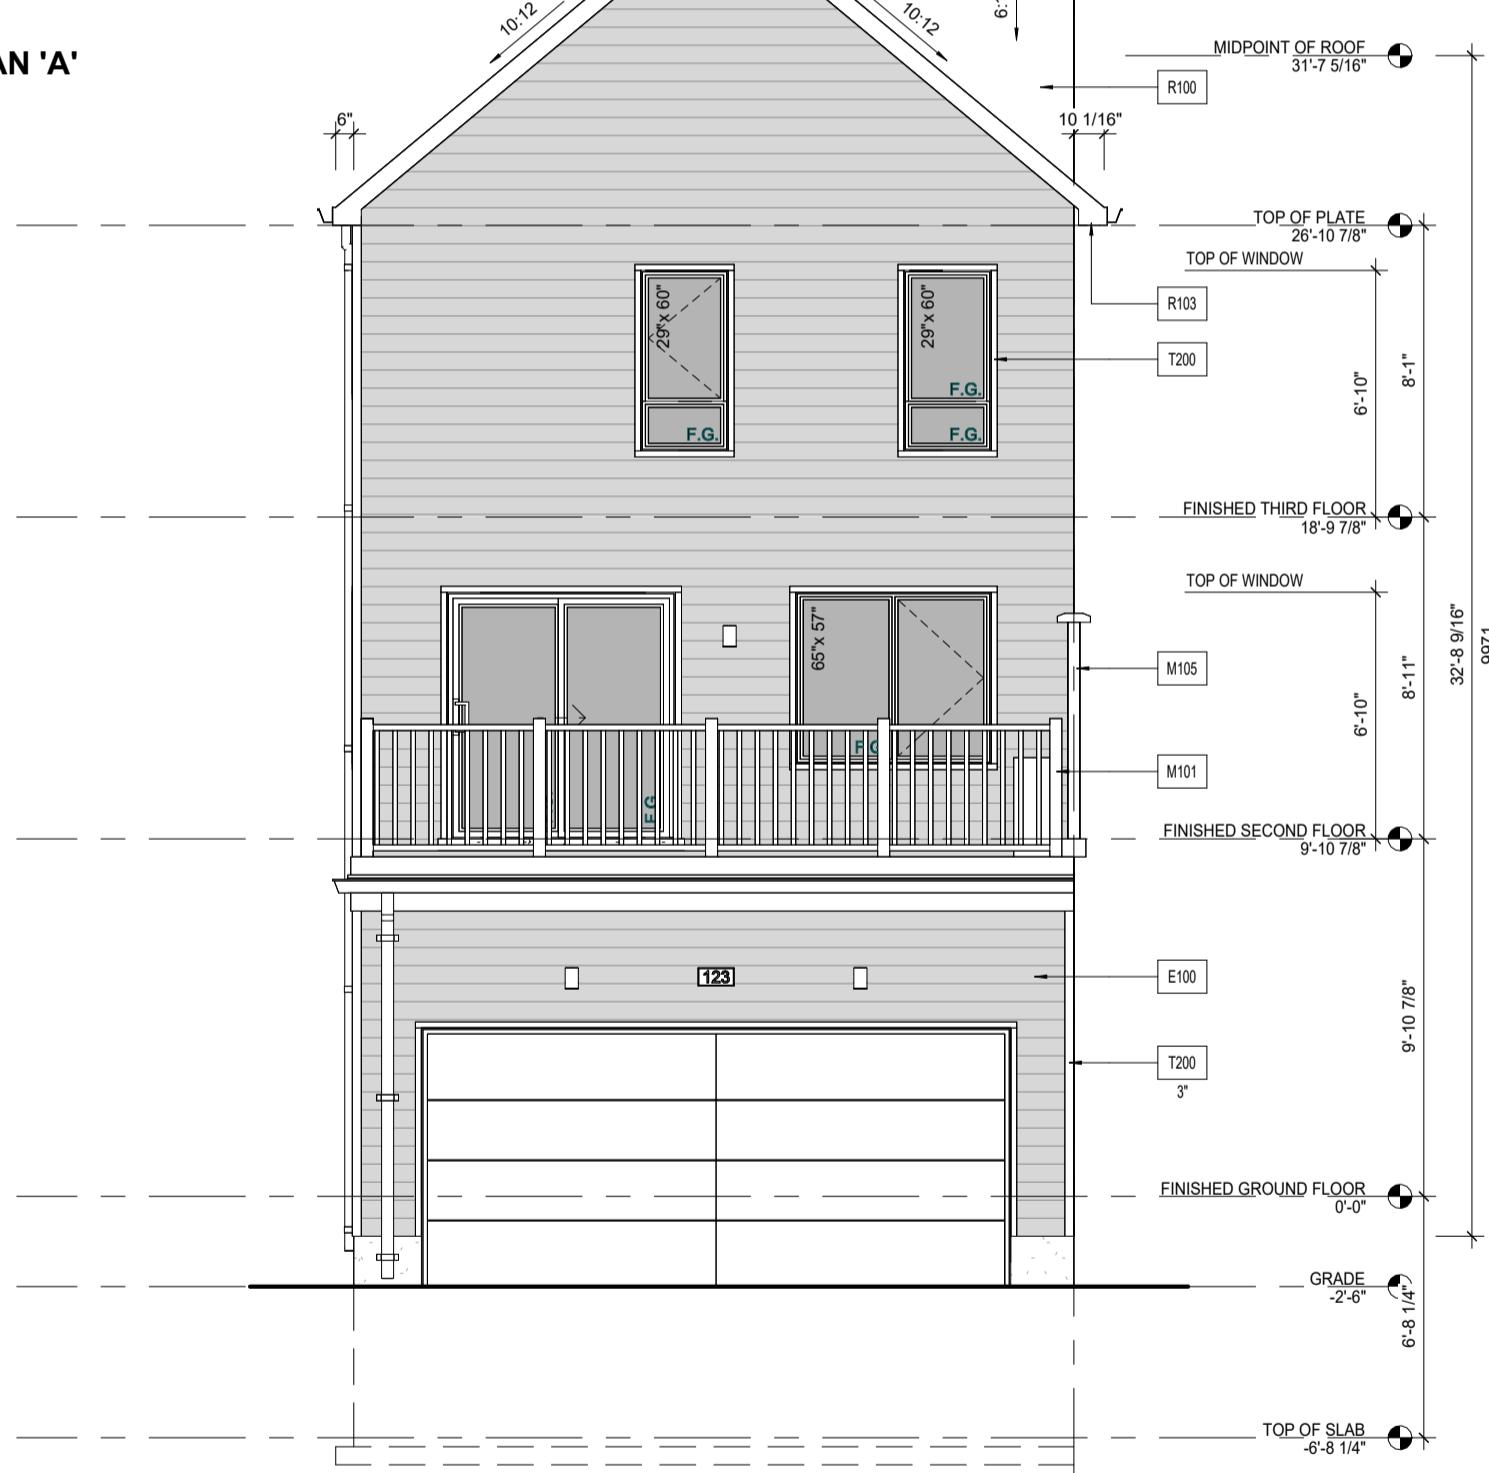

## MATERIAL LEGEND 'A'

E100	6" HORIZONTAL FIBER-CEMENT LAP SIDING
E103	SMOOTH FIBER-CEMENT PANEL (REFER TO SCOPE OF WORK)
M101	42" ALUMINUM RAILING INSTALLED TO COMPLY W/ O.B.C. 9.8.7 & 9.8.8 & SB-7 (REFER TO SCOPE OF WORK)
M102	42" GLASS RAILING INSTALLED TO COMPLY W/ O.B.C. 2.1.1.1 & SB-13 (REFER TO SCOPE OF WORK)
M105	PRIVACY SCREEN (REFER TO SCOPE OF WORK)
M106	PRESSURE TREATED WOOD DECK
P106	SQUARE WOOD COLUMN
R100	ASPHALT SHINGLES (TYP)
R103	PREFIN. ALUM. FASCIA, VENTED SOFFIT, GUTTER & DOWNSPOUTS
T200	ALUM. CLAD TRIM BOARD
T202	ALUM. CLAD CORNER TRIM BOARD

## REAR ELEVATION 'A'

**Q4A**  
ARCHITECTS

Q4 ARCHITECTS INC.

4110 Yonge Street  
Suite 602, Toronto ON.  
M2P 2B7T. 416.322.6334  
F. 416.322.7294  
E. info@q4architects.comPROFESSIONAL  
STAMP

Q4 Architects Inc. retains the copyright in all drawings, plans, sketches, and all digital information. They may not be copied or used for any other projects or purposes or distributed without the written consent of Q4 Architects Inc.

The contractor / builder must verify all dimensions on the job and report any discrepancy to the designer before proceeding with the work. Drawings are NOT to be scaled. All drawings and specifications are instruments of service and the copyright property of the designer and must be returned upon request.

Issued / Revision Chart

Sheet Title

## REAR ELEVATION

Project Title

WATERIDGE BLOCK 105

20' REAR LANE TOWNS 'CRL'

Location

OTTAWA, ONTARIO

Client

Mattamy Homes

CRLE  
THE ROCKCLIFFE  
END

Project No. 25007  
Scale As indicated  
Drawn By SDW  
Checked By CT

4	ISSUED FOR 100% DD	2025-07-07	SDW
3	ISSUED FOR COORDINATION 50%	2025-06-06	SDW
2	ISSUED FOR 100% SD	2025-05-09	SDW
1	ISSUED FOR SD CLIENT REVIEW	2025-04-11	SDW

A-07