


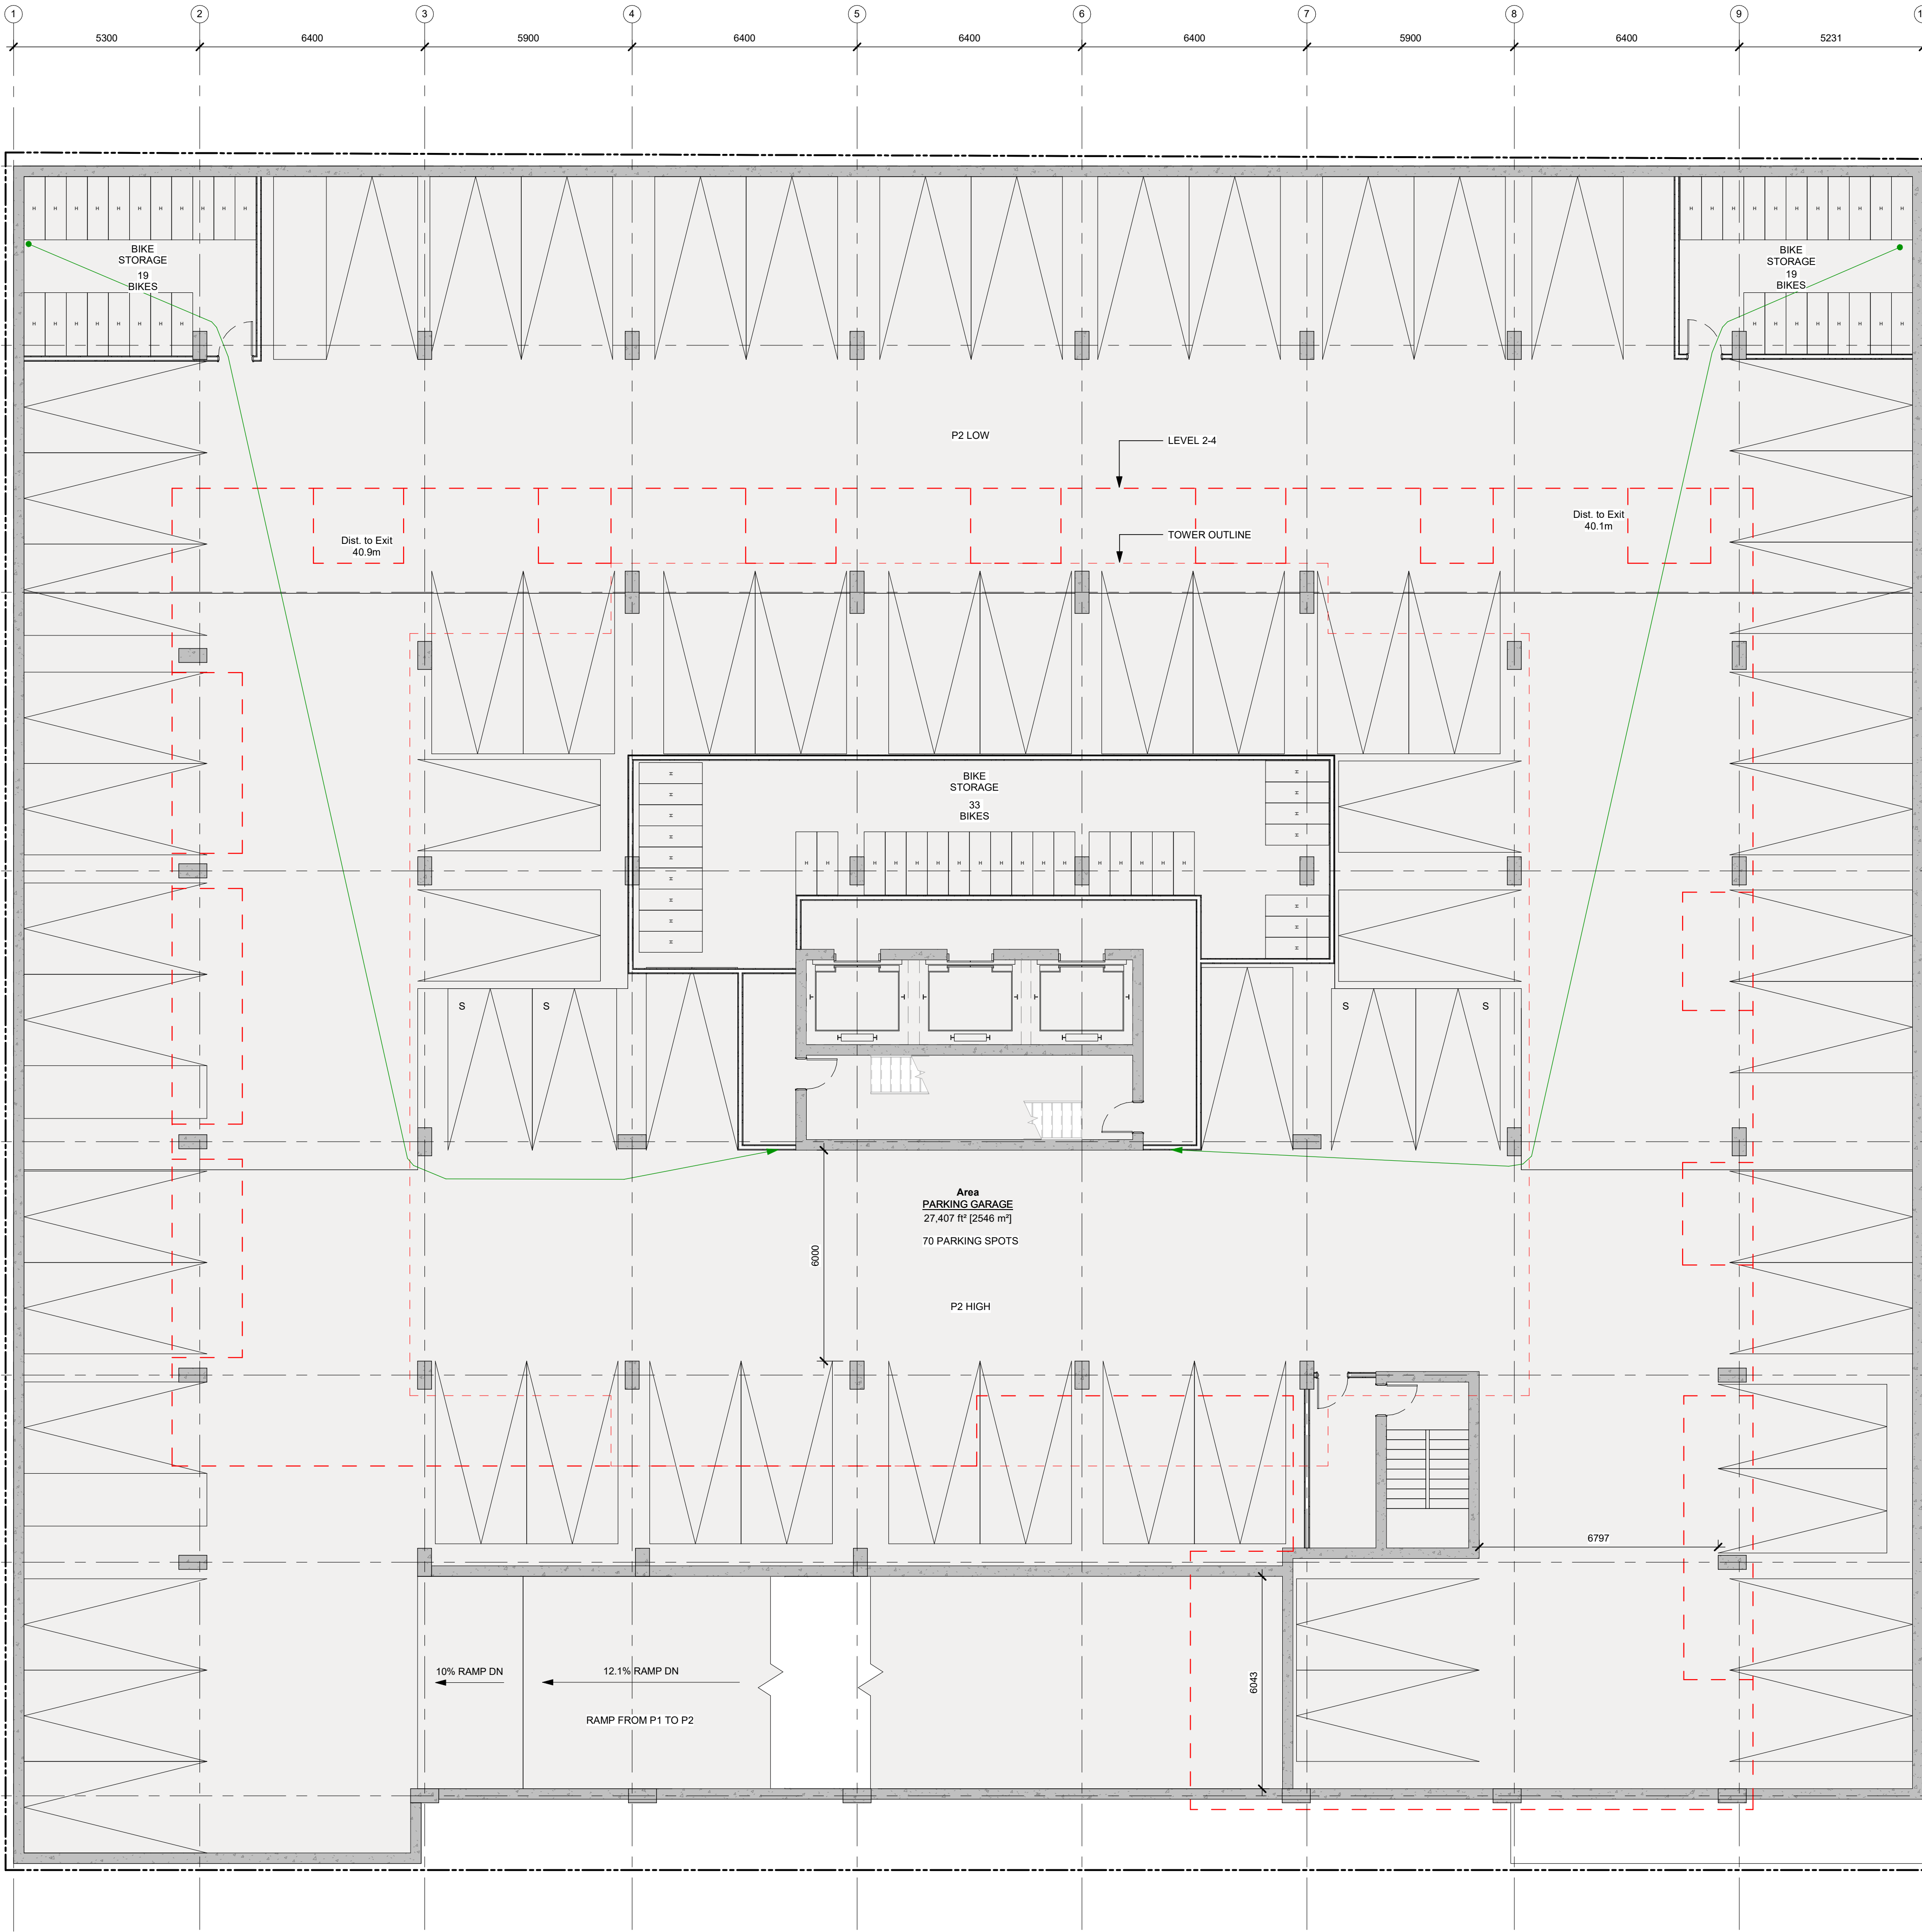

NOT FOR CONSTRUCTION

IT IS THE RESPONSIBILITY OF THE APPROPRIATE CONTRACTOR TO CHECK AND VERIFY ALL DIMENSIONS ON SITE AND TO REPORT ALL ERRORS AND/OR OMISSIONS TO THE ARCHITECT.
ALL CONTRACTORS MUST COMPLY WITH ALL PERTINENT CODES AND BY-LAWS.
THIS DRAWING MAY NOT BE USED FOR CONSTRUCTION UNTIL SIGNED BY THE ARCHITECT.
DO NOT SCALE DRAWINGS.
COPYRIGHT RESERVED.

No.	DESCRIPTION	YYYY-MM-DD
-----	-------------	------------

REVISIONS:

ARCHITECT SEAL:

NORTH ARROW:

TRUE NORTH

CLIENT:

CLIENT LOGO GOES HERE

ARCHITECT:

rla/architecture
56 Beech Street, Ottawa, Ontario K1S 3J6
t.613.724.9932 f.613.724.1209 www.rodericklahey.ca

PROJECT TITLE:

500 EDGEWORTH AVE.

OTTAWA, ON

SHEET TITLE:

P2 PARKING PLAN


DRAWN: Author	CHECKED: Checker
SCALE: 1 : 100	SHEET No: D-101
PROJECT No: 0001	



NOT FOR CONSTRUCTION

DRAWN: Author	CHECKED: Checker
SCALE: : 100	SHEET No: D-102
PROJECT No: 001	

PLOT DATE: 2025-07-29 1:12:58 PM

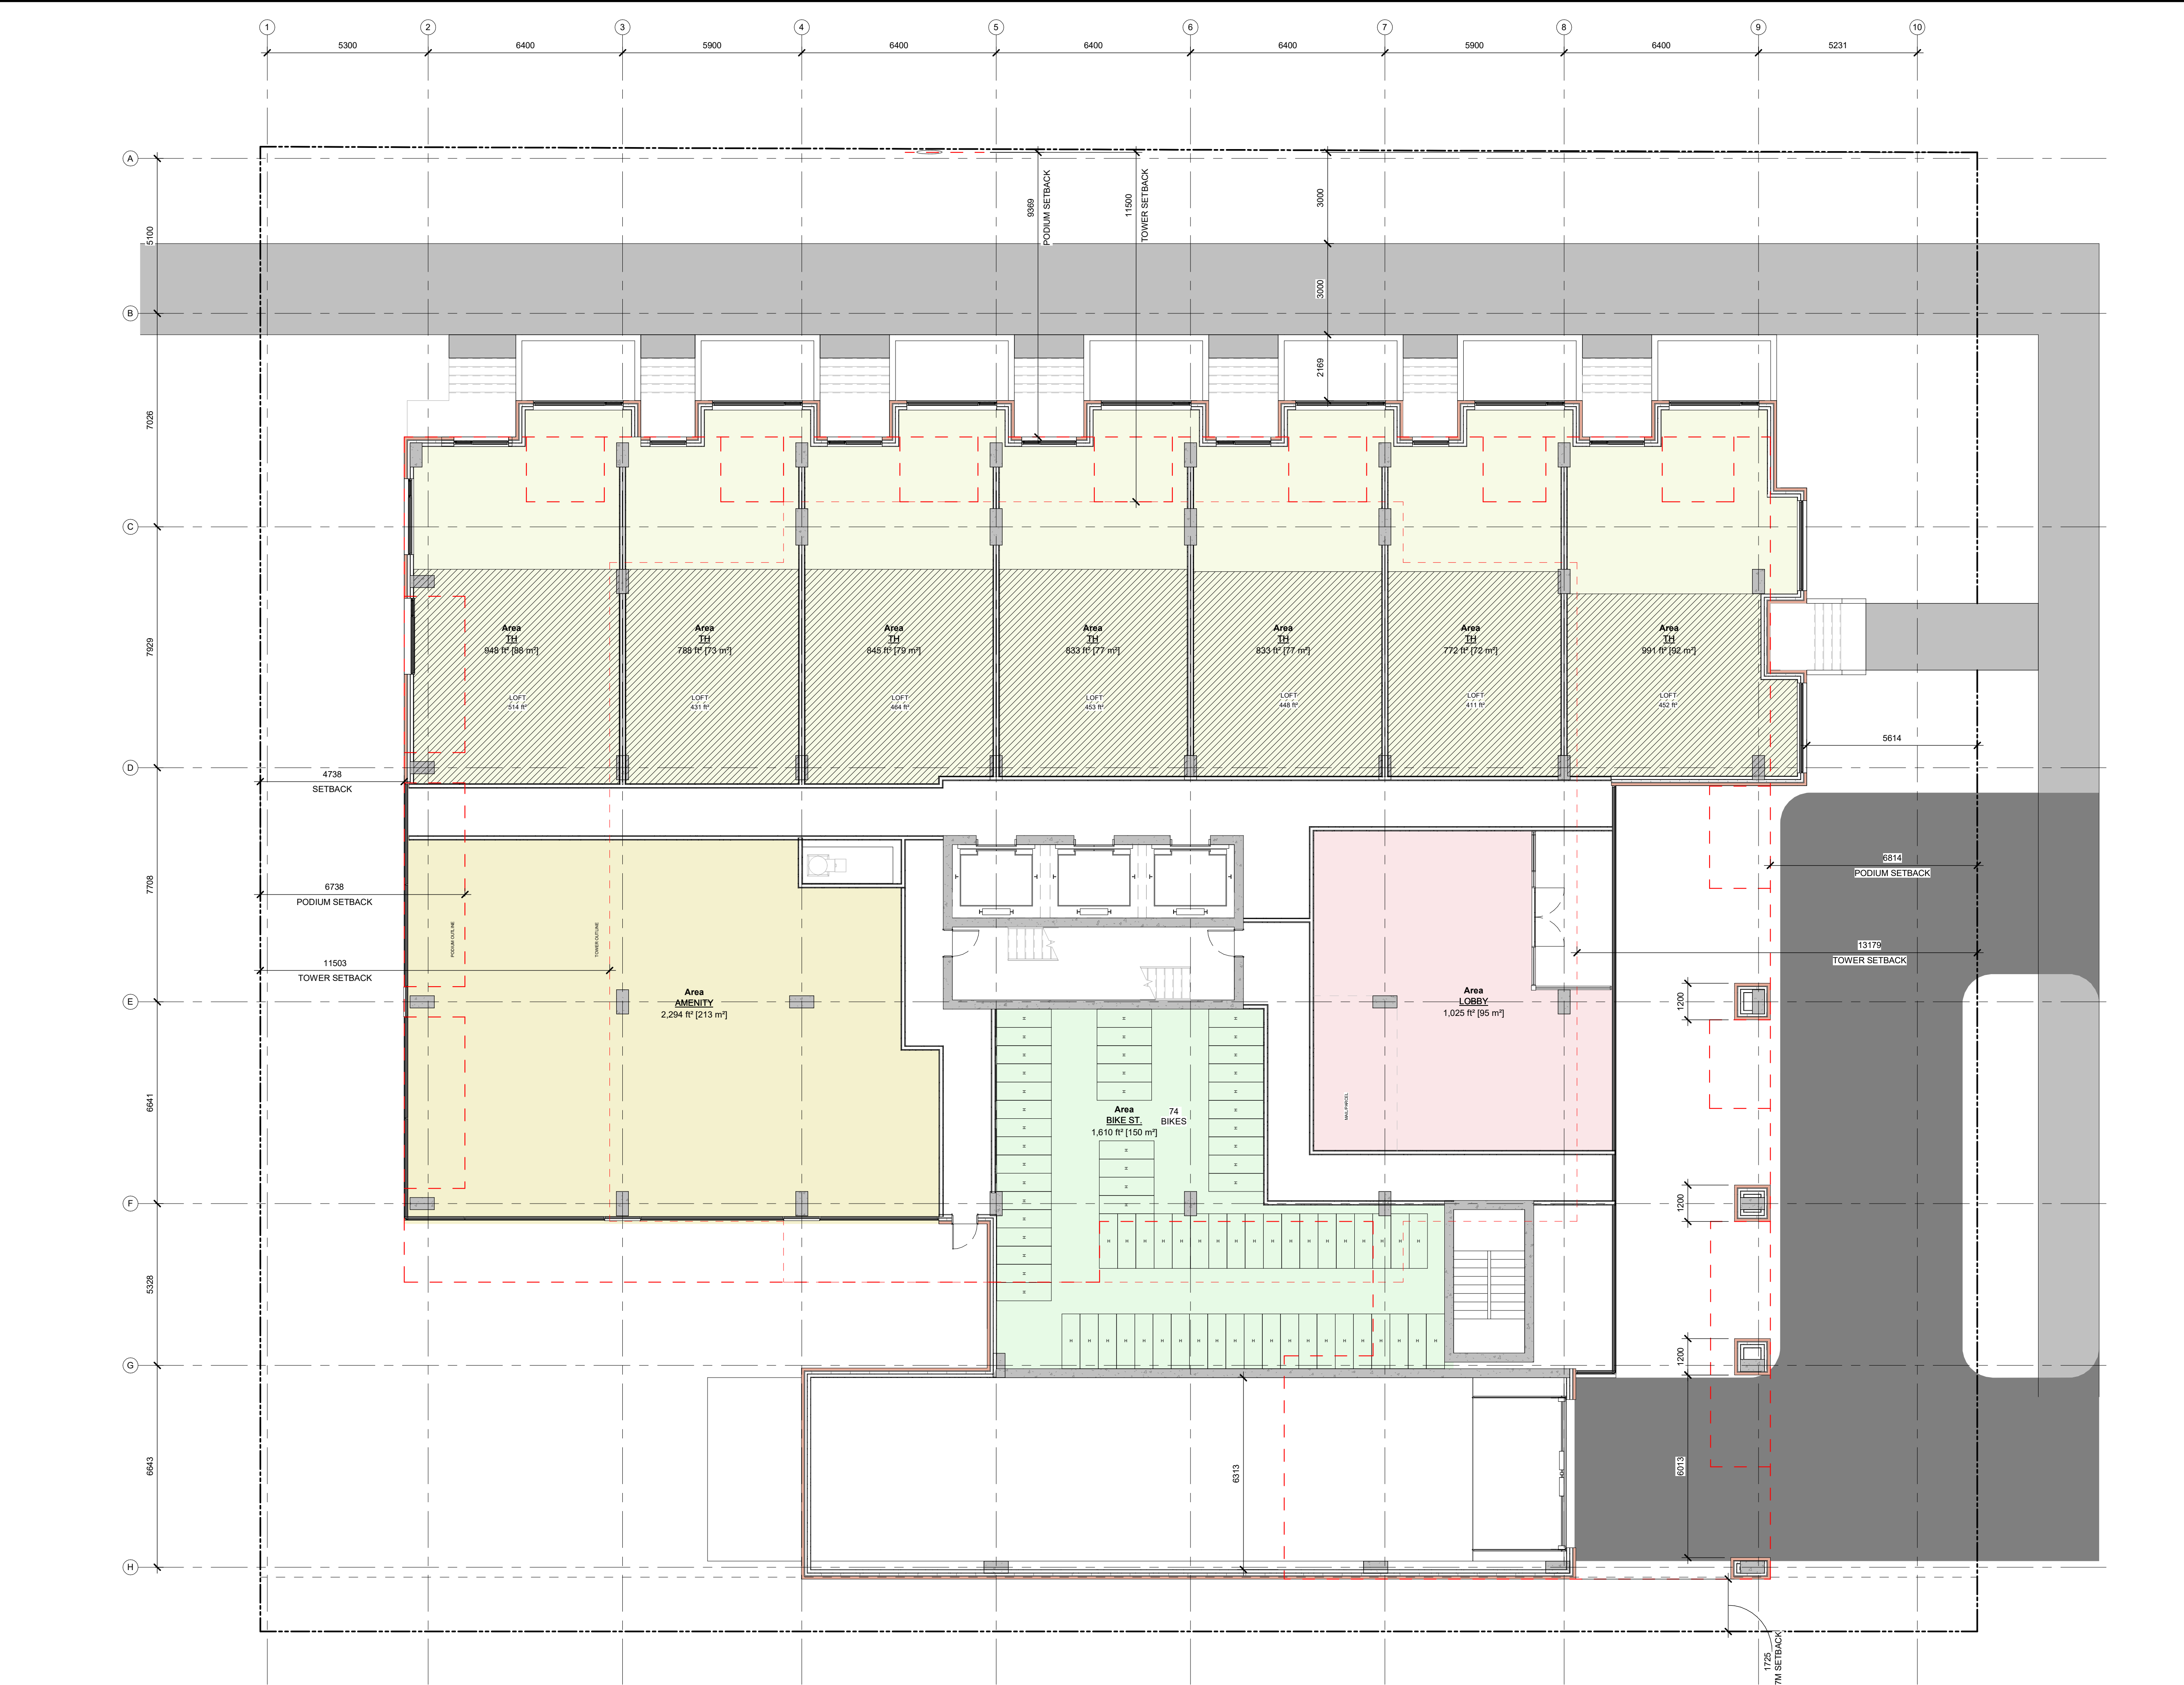

IT IS THE RESPONSIBILITY OF THE APPROPRIATE CONTRACTOR TO CHECK AND VERIFY ALL DIMENSIONS ON SITE AND TO REPORT ALL ERRORS AND/OR OMISSIONS TO THE ARCHITECT.

ALL CONTRACTORS MUST COMPLY WITH ALL PERTINENT CODES AND BY-LAWS.

THIS DRAWING MAY NOT BE USED FOR CONSTRUCTION UNTIL SIGNED BY THE ARCHITECT.

DO NOT SCALE DRAWINGS.

COPYRIGHT RESERVED.

NOT FOR CONSTRUCTION

No.	DESCRIPTION	YYYY-MM-DD
REVISIONS:		

ARCHITECT SEAL:

NORTH ARROW:

TRUE NORTH

CLIENT:

CLIENT LOGO GOES HERE

ARCHITECT:

rla/architecture

56 Beech Street, Ottawa, Ontario K1S 3J6
t.613.724.9932 f.613.724.1209 www.rodericklahey.ca

PROJECT TITLE:

500 EDGEWORTH AVE.

OTTAWA, ON

SHEET TITLE:

GROUND FLOOR

DRAWN:
Author

CHECKED:
Checker


SCALE:
1 : 100

PROJECT No:
0001

CHECKED:
Checker

SHEET No:

D-103

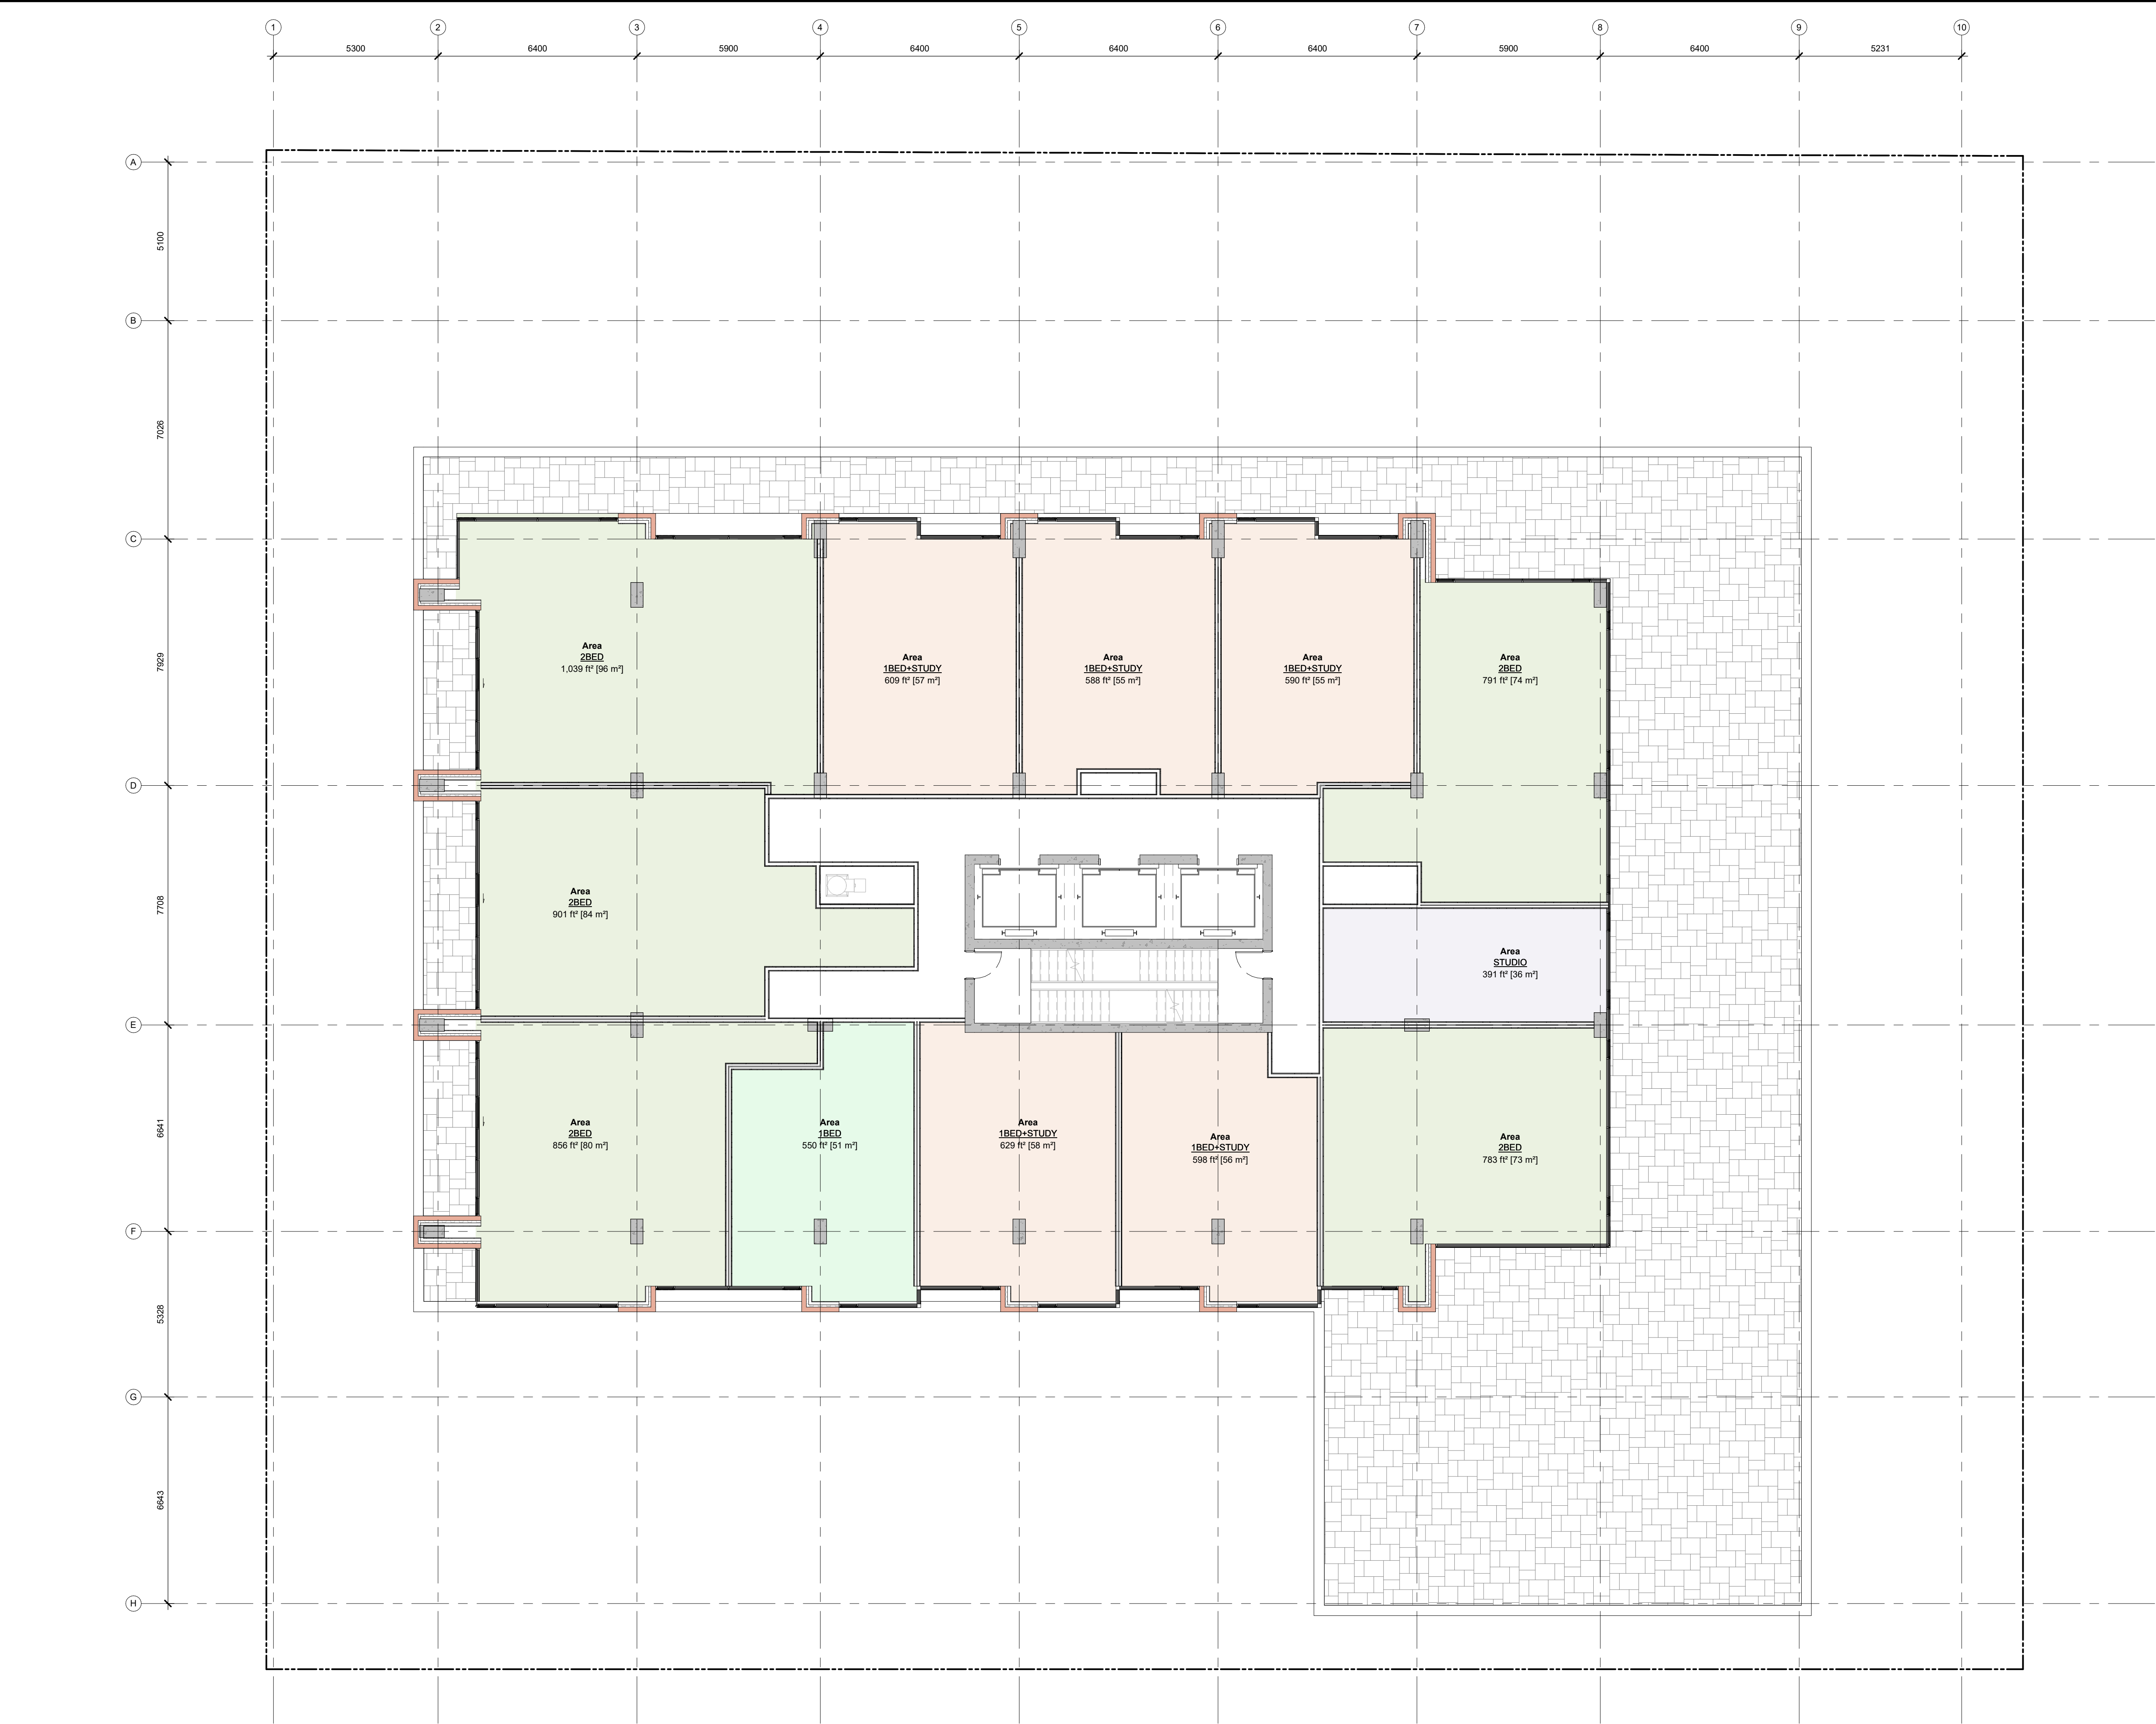

IT IS THE RESPONSIBILITY OF THE APPROPRIATE CONTRACTOR TO CHECK AND VERIFY ALL DIMENSIONS ON SITE AND TO REPORT ALL ERRORS AND/OR OMISSIONS TO THE ARCHITECT.


ALL CONTRACTORS MUST COMPLY WITH ALL PERTINENT CODES AND BY-LAWS.


THIS DRAWING MAY NOT BE USED FOR CONSTRUCTION UNTIL SIGNED BY THE ARCHITECT.

DO NOT SCALE DRAWINGS.

COPYRIGHT RESERVED.

NOT FOR CONSTRUCTION		

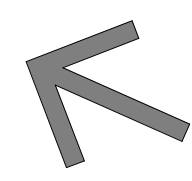No. DESCRIPTION YYYY-MM-DD	
REVISIONS:	
ARCHITECT SEAL:	NORTH ARROW:
	
TRUE NORTH	
CLIENT:	
CLIENT LOGO GOES HERE	
ARCHITECT:	
r/a / architecture 56 Beech Street, Ottawa, Ontario K1S 3J6 t.613.724.9932 f.613.724.1209 www.rodericklahey.ca	
PROJECT TITLE:	
500 EDGEWORTH AVE.	
OTTAWA, ON	
SHEET TITLE:	
5TH FLOOR	
DRAWN:	CHECKED:
Author	Checker
SCALE:	SHEET No:
1 : 100	
PROJECT No:	
0001	
D-105	

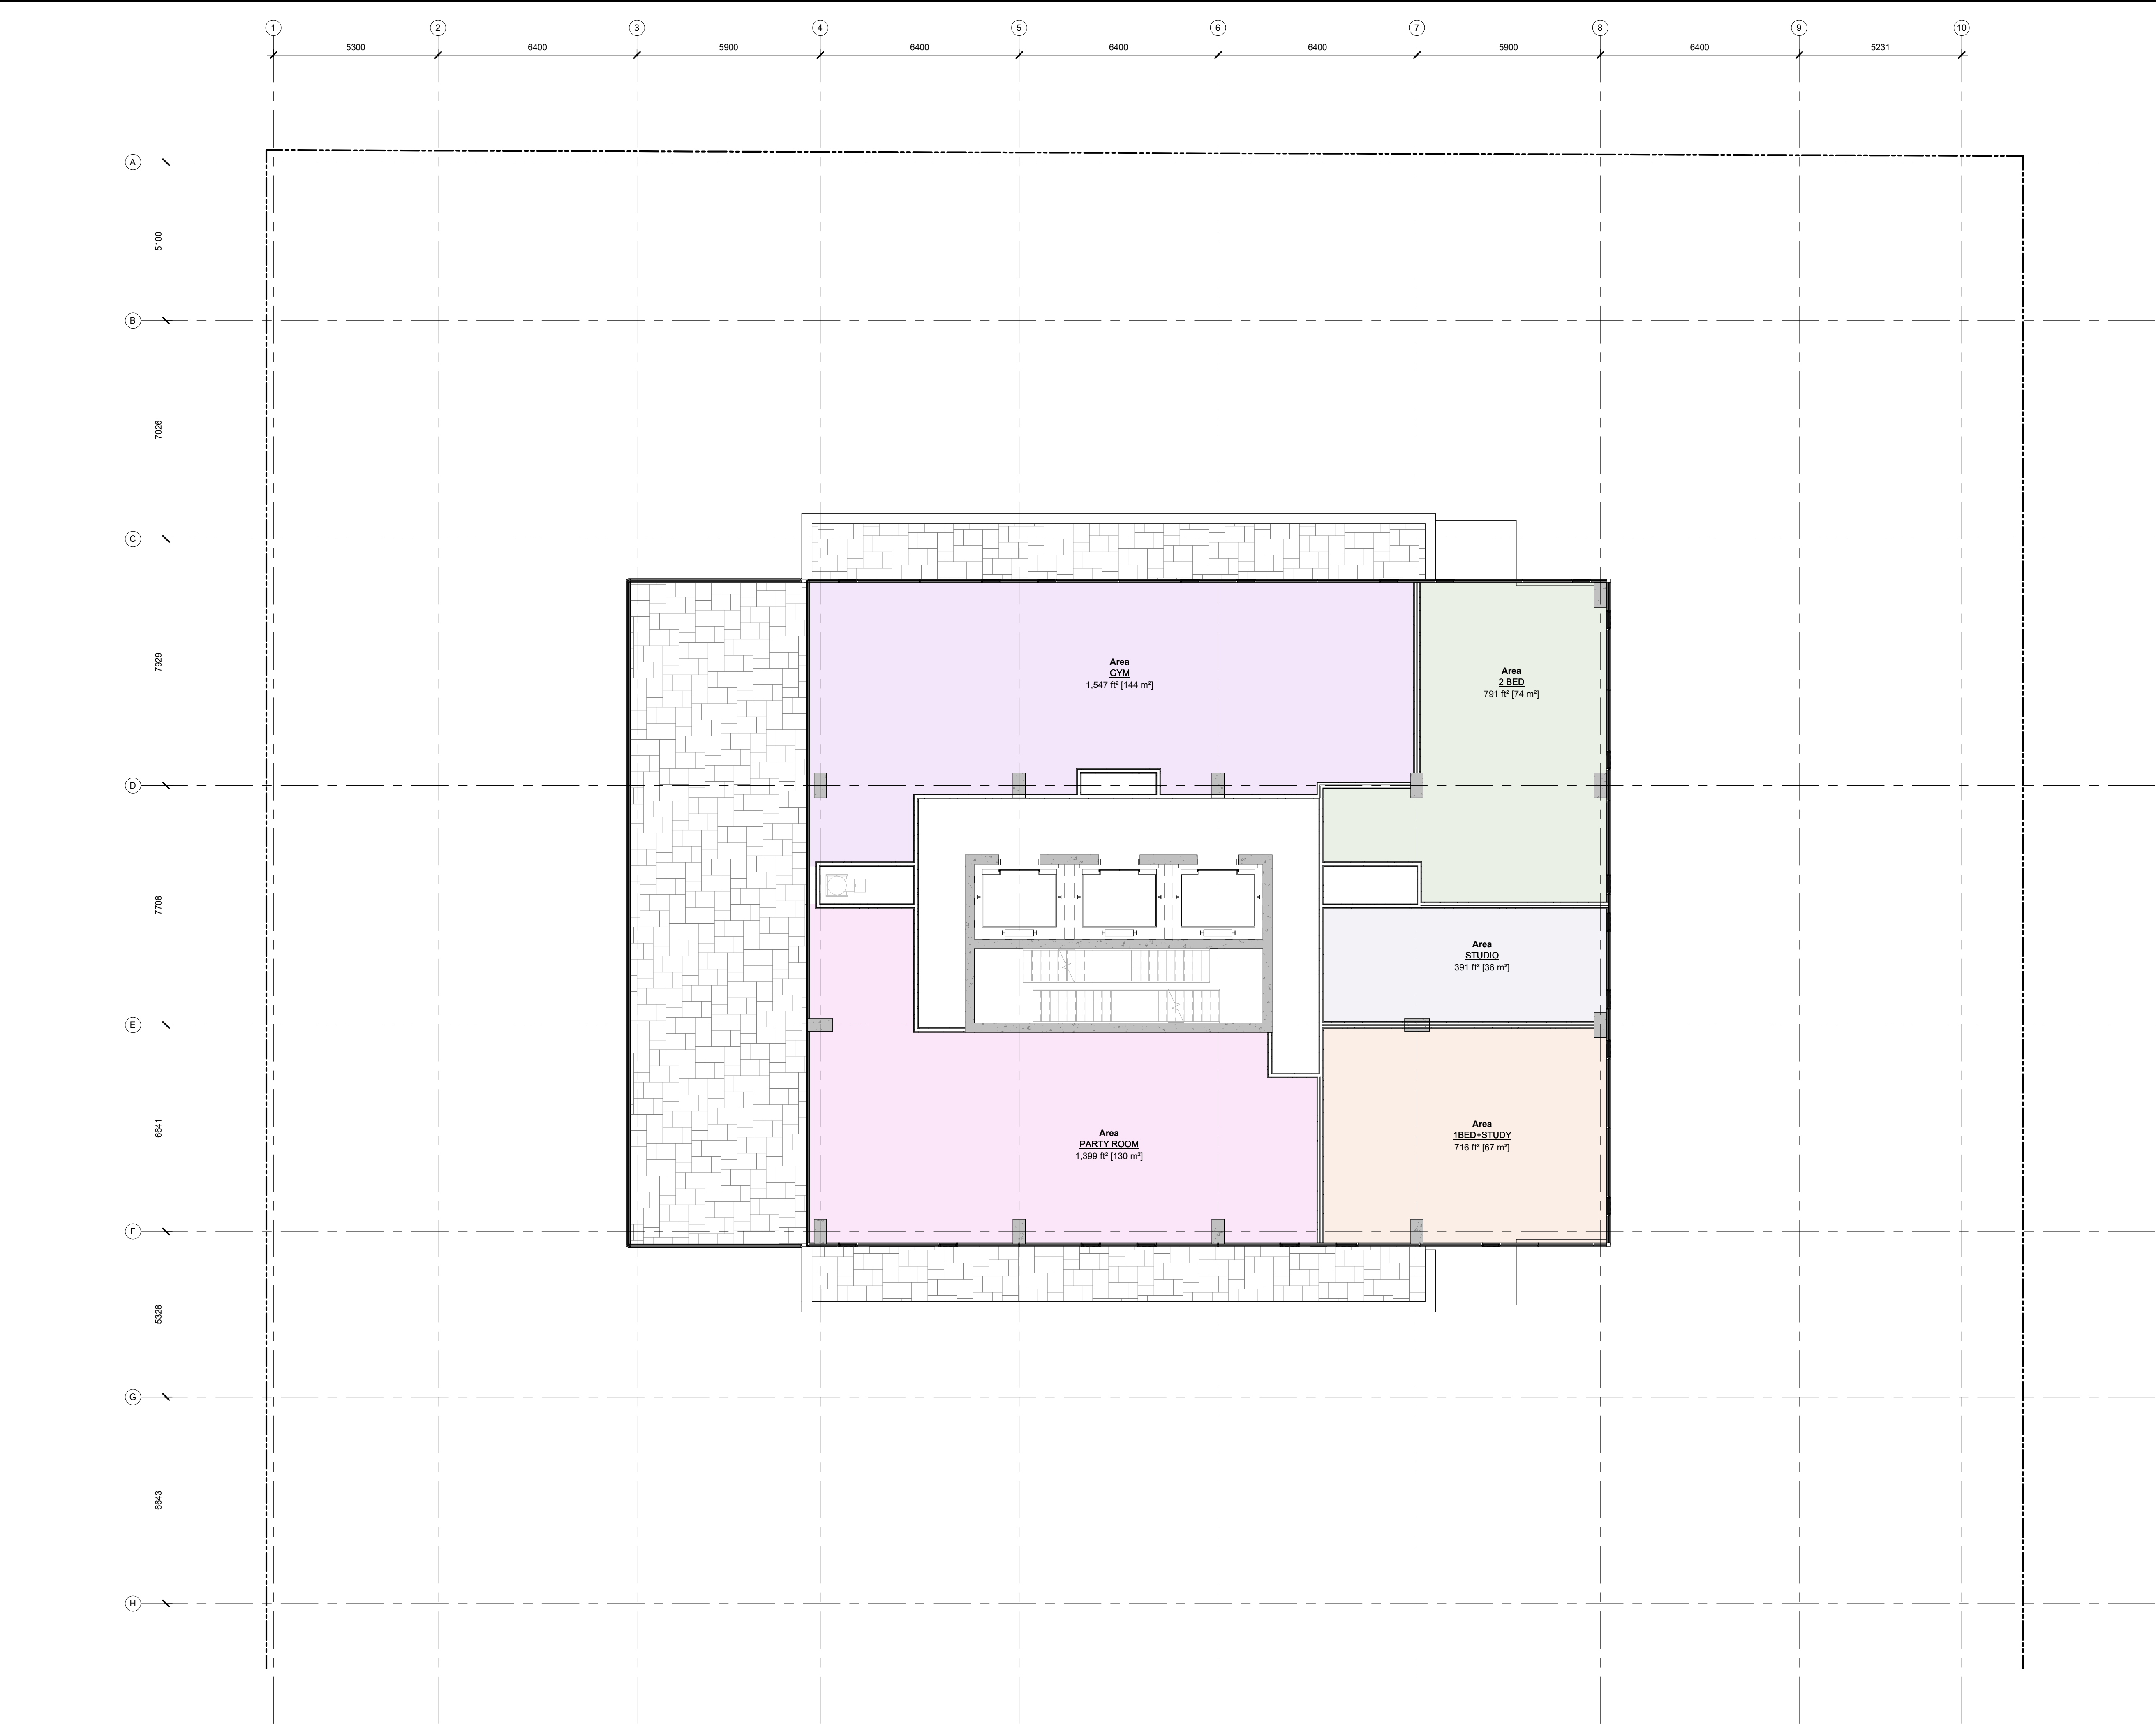

IT IS THE RESPONSIBILITY OF THE APPROPRIATE CONTRACTOR TO CHECK AND VERIFY ALL DIMENSIONS ON SITE AND TO REPORT ALL ERRORS AND/OR OMISSIONS TO THE ARCHITECT.

ALL CONTRACTORS MUST COMPLY WITH ALL PERTINENT CODES AND BY-LAWS.

THIS DRAWING MAY NOT BE USED FOR CONSTRUCTION UNTIL SIGNED BY THE ARCHITECT.

DO NOT SCALE DRAWINGS.

COPYRIGHT RESERVED.

NOT FOR CONSTRUCTION		
No.	DESCRIPTION	YYYY-MM-DD

REVISIONS:

ARCHITECT SEAL:

NORTH ARROW:

TRUE NORTH

CLIENT:

CLIENT LOGO GOES HERE

ARCHITECT:

rla / architecture

56 Beech Street, Ottawa, Ontario K1S 3J6
t.613.724.9932 f.613.724.1209 www.rodericklahey.ca

PROJECT TITLE:

500 EDGEWORTH AVE.

OTTAWA, ON

SHEET TITLE:

23RD FLOOR

DRAWN:
Author


CHECKED:
Checker

SCALE:
1 : 100

SHEET No:

PROJECT No:
0001

D-108

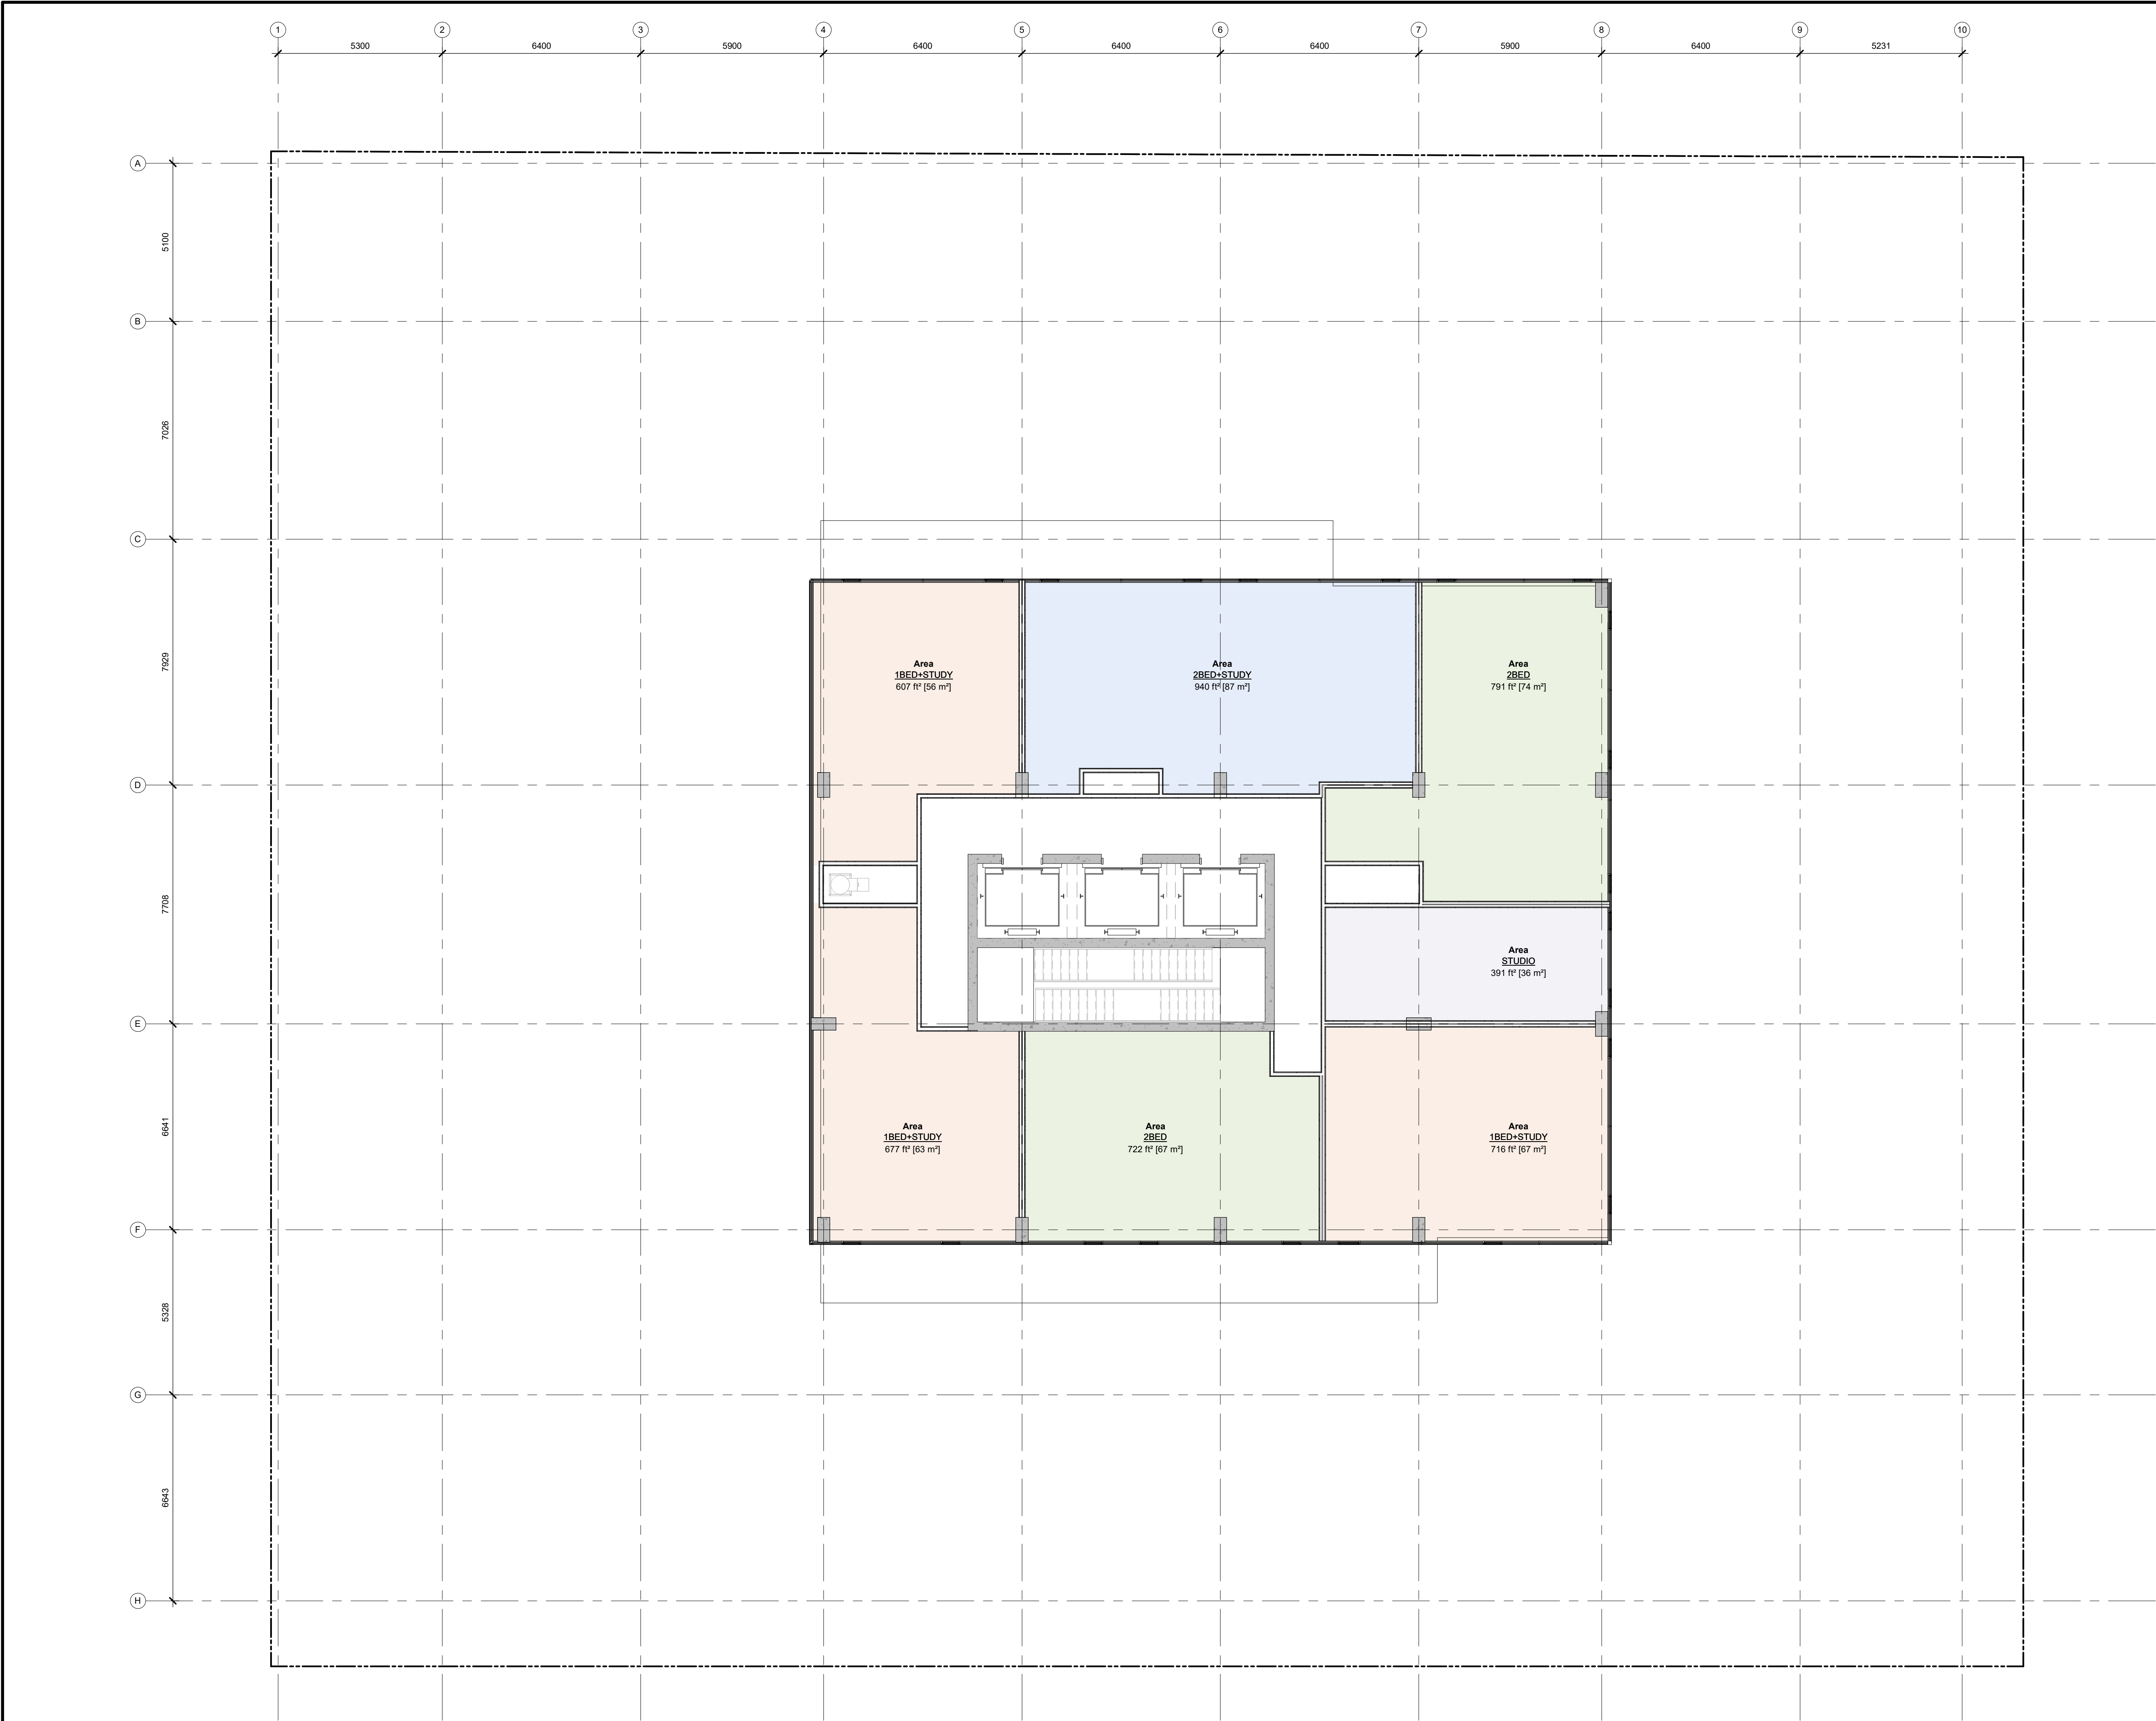

IT IS THE RESPONSIBILITY OF THE APPROPRIATE CONTRACTOR TO CHECK AND VERIFY ALL DIMENSIONS ON SITE AND TO REPORT ALL ERRORS AND/OR OMISSIONS TO THE ARCHITECT.

ALL CONTRACTORS MUST COMPLY WITH ALL PERTINENT CODES AND BY-LAWS.

THIS DRAWING MAY NOT BE USED FOR CONSTRUCTION UNTIL SIGNED BY THE ARCHITECT.

DO NOT SCALE DRAWINGS.

COPYRIGHT RESERVED.

NOT FOR CONSTRUCTION		
No.	DESCRIPTION	YYYY-MM-DD

REVISIONS:

ARCHITECT SEAL:

NORTH ARROW:

TRUE NORTH

CLIENT:

CLIENT LOGO GOES HERE

ARCHITECT:

rla / architecture

56 Beech Street, Ottawa, Ontario K1S 3J6
t.613.724.9932 f.613.724.1209 www.rodericklahey.ca

PROJECT TITLE:


500 EDGEWORTH AVE.

OTTAWA, ON

SHEET TITLE:

24TH FLOOR

DRAWN: Author	CHECKED: Checker
SCALE: 1 : 100	SHEET No: D-109
PROJECT No: 0001	

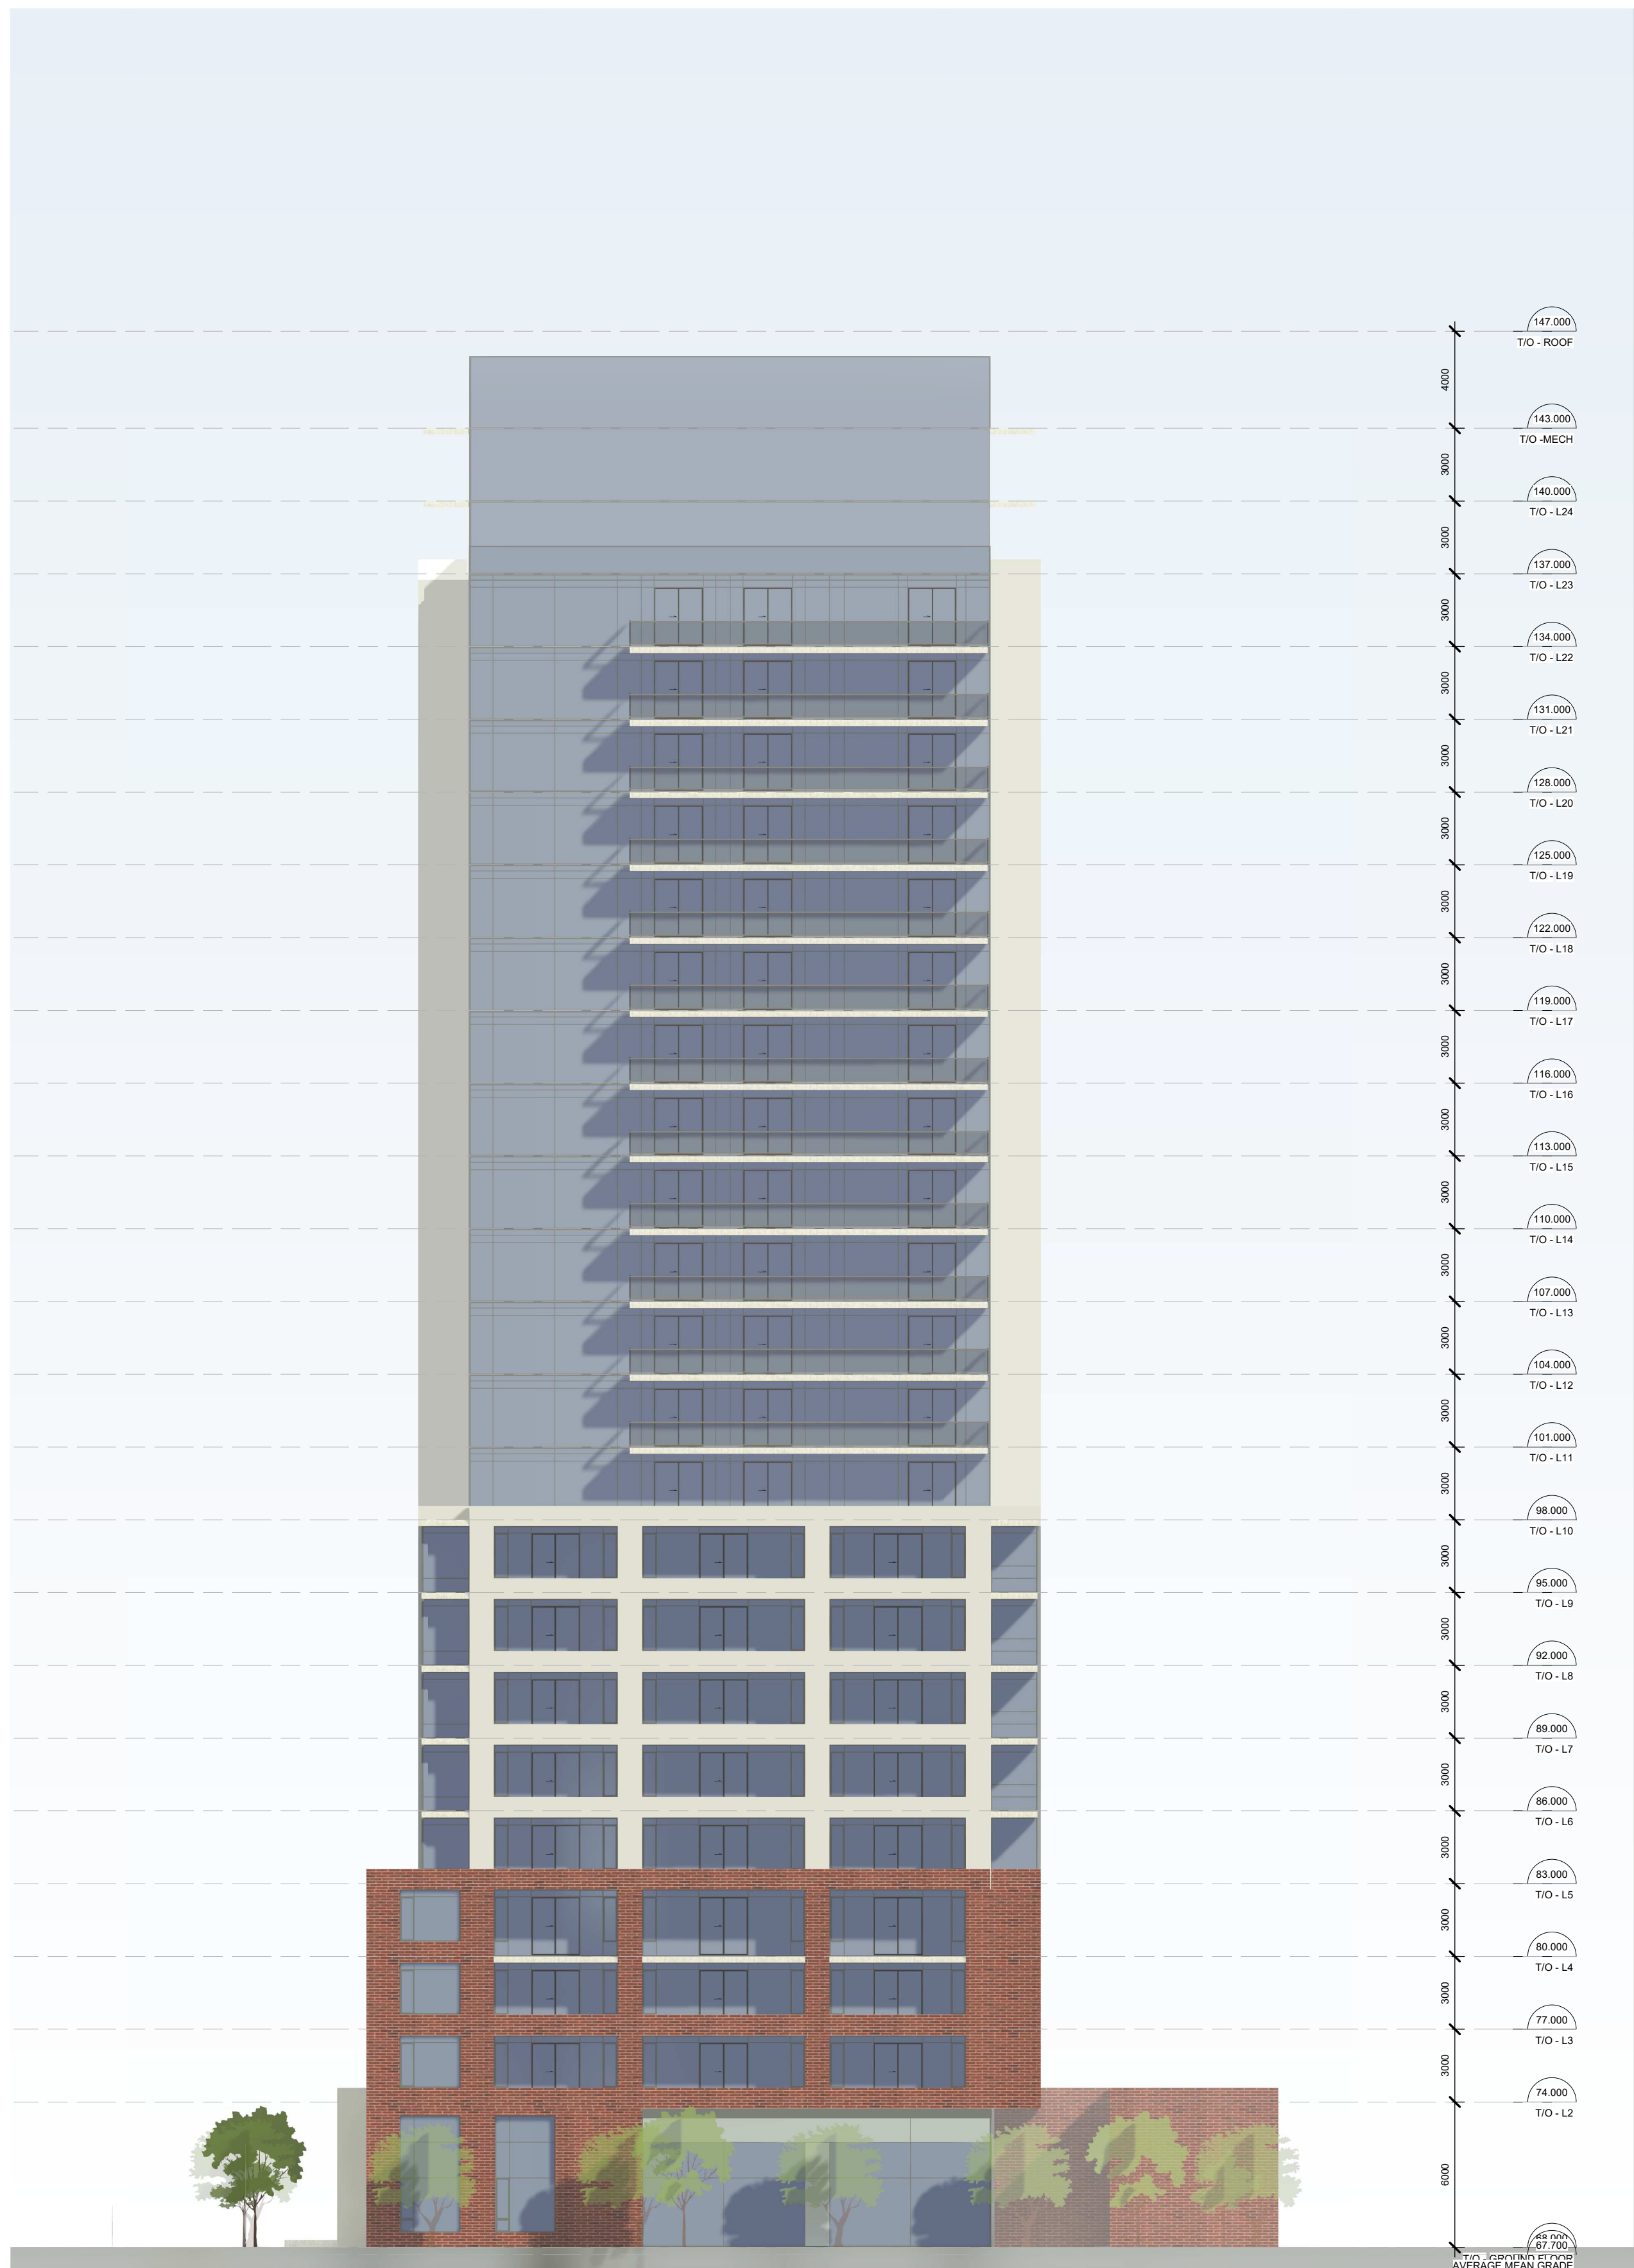

NOT FOR CONSTRUCTION

[illegible]

No.	DESCRIPTION	YYYY-MM-D
-----	-------------	-----------

REVISIONS

ARCHITECT SEAL:	NORTH ARROW:

CLIENT:

CLIENT LOGO GOES HERE

ARCHITECT:

rla / architecture
56 Beech Street, Ottawa, Ontario K1S 3J6
t.613.724.9932 f.613.724.1209 www.rodericklahey.ca

PROJECT TITLE

500 EDGEWORTH AVE.

OTTAWA, ON

SHEET TILE:

SHEET TILE:

EDGEWORTH ELEVATION &
PARKLAND ELEVATION

DRAWN: Author	CHECKED: Checker
SCALE: 1 : 200	SHEET No: D-200
PROJECT No: 0001	

PAPER SIZE: ISO Full Bleed A1 (594.00 x 841.00mm)

PLOT DATE: 2025-07-29 11:30:59 AM



IT IS THE RESPONSIBILITY OF THE APPROPRIATE CONTRACTOR TO CHECK AND VERIFY ALL DIMENSIONS ON SITE AND TO REPORT ALL ERRORS AND/OR OMISSIONS TO THE ARCHITECT.

ALL CONTRACTORS MUST COMPLY WITH ALL PERTINENT CODES AND BY-LAWS.

THIS DRAWING MAY NOT BE USED FOR CONSTRUCTION UNTIL SIGNED BY THE ARCHITECT.

DO NOT SCALE DRAWINGS.

COPYRIGHT RESERVED.

NOT FOR CONSTRUCTION		
No.	DESCRIPTION	YYYY-MM-DD

REVISIONS:	
ARCHITECT SEAL:	NORTH ARROW:
CLIENT:	
CLIENT LOGO GOES HERE	
ARCHITECT:	
r/a / architecture 56 Beech Street, Ottawa, Ontario K1S 3J6 t.613.724.9932 f.613.724.1209 www.rodericklahey.ca	
PROJECT TITLE:	
500 EDGEWORTH AVE.	
OTTAWA, ON	
SHEET TITLE:	
NORTH & SOUTH ELEVATION	
DRAWN:	CHECKED:
Author	Checker
SCALE:	SHEET No:
1 : 200	
PROJECT No:	
0001	
D-201	

DO NOT SCALE DRAWINGS.
COPYRIGHT RESERVED.

NOT FOR CONSTRUCTION

[illegible]

No.	DESCRIPTION	YYYY-MM
-----	-------------	---------

REVISIONS:

ARCHITECT SEAL:	NORTH ARROW:

CLIENT:

CLIENT LOGO GOES HERE

ARCHITECT:

rla / architecture
56 Beech Street, Ottawa, Ontario K1S 3...
t.613.724.9932 f.613.724.1209 www.rodericklahey.

PROJECT TITLE:

500 EDGEWORTH AVE.

OTTAWA, ON

SHEET TILE:

EDGEWORTH AVE ELEVATION
ANGULAR PLANE

DRAWN: Author	CHECKED: Checker
SCALE: 1 : 200	SHEET No: D-202
PROJECT No: 0001	

[illegible]

DO NOT SCALE DRAWINGS
COPYRIGHT RESERVED.

NOT FOR CONSTRUCTION

[illegible]

No.	DESCRIPTION	YYYY-MM
-----	-------------	---------

REVISIONS

ARCHITECT SEAL:

NORTH ARROW

CLIENT:

CLIENT LOGO GOES HERE

ARCHITECT:

56 Beech Street, Ottawa, Ontario K1S 3J1
t.613.724.9932 f.613.724.1209 www.rodericklahey.ca

PROJECT TITLE:

500 EDGEWORTH AVE.

OTTAWA, ON

SHEET TILE:

EDGEWORTH AVE ELEVATION
ANGULAR PLANE

DRAWN:

Author

	CHECKED:
--	----------

Checker

SCALE:

1 : 200

	SHEET No:
--	-----------

PROJECT No:
0001

D-203

[illegible]

1	2	
---	---	---	---	---	---	---	---	---	----	----	-----	-----	

DO NOT SCALE DRAWINGS.
COPYRIGHT RESERVED.

NOT FOR CONSTRUCTION

[illegible]

No.	DESCRIPTION	YYYY-MM
-----	-------------	---------

REVISIONS:

ARCHITECT SEAL:	NORTH ARROW:
-----------------	--------------

CLIENT:

CLIENT LOGO GOES HERE

ARCHITECT:

rla / architecture
56 Beech Street, Ottawa, Ontario K1S 3...
t.613.724.9932 f.613.724.1209 www.rodericklahey.

PROJECT TITLE:

500 EDGEWORTH AVE.

OTTAWA, ON


SHEET TILE:

NORTH ELEVATION - ANGULAR
PLANE

DRAWN: Author	CHECKED: Checker
SCALE: 1 : 200	SHEET No: D-204
PROJECT No: 0001	

BARRED SIZE: ISO FULL BLOCK A1 (504.00 x 914.00mm)

PRINT DATE: 2025 07 20 11:21:38 AM

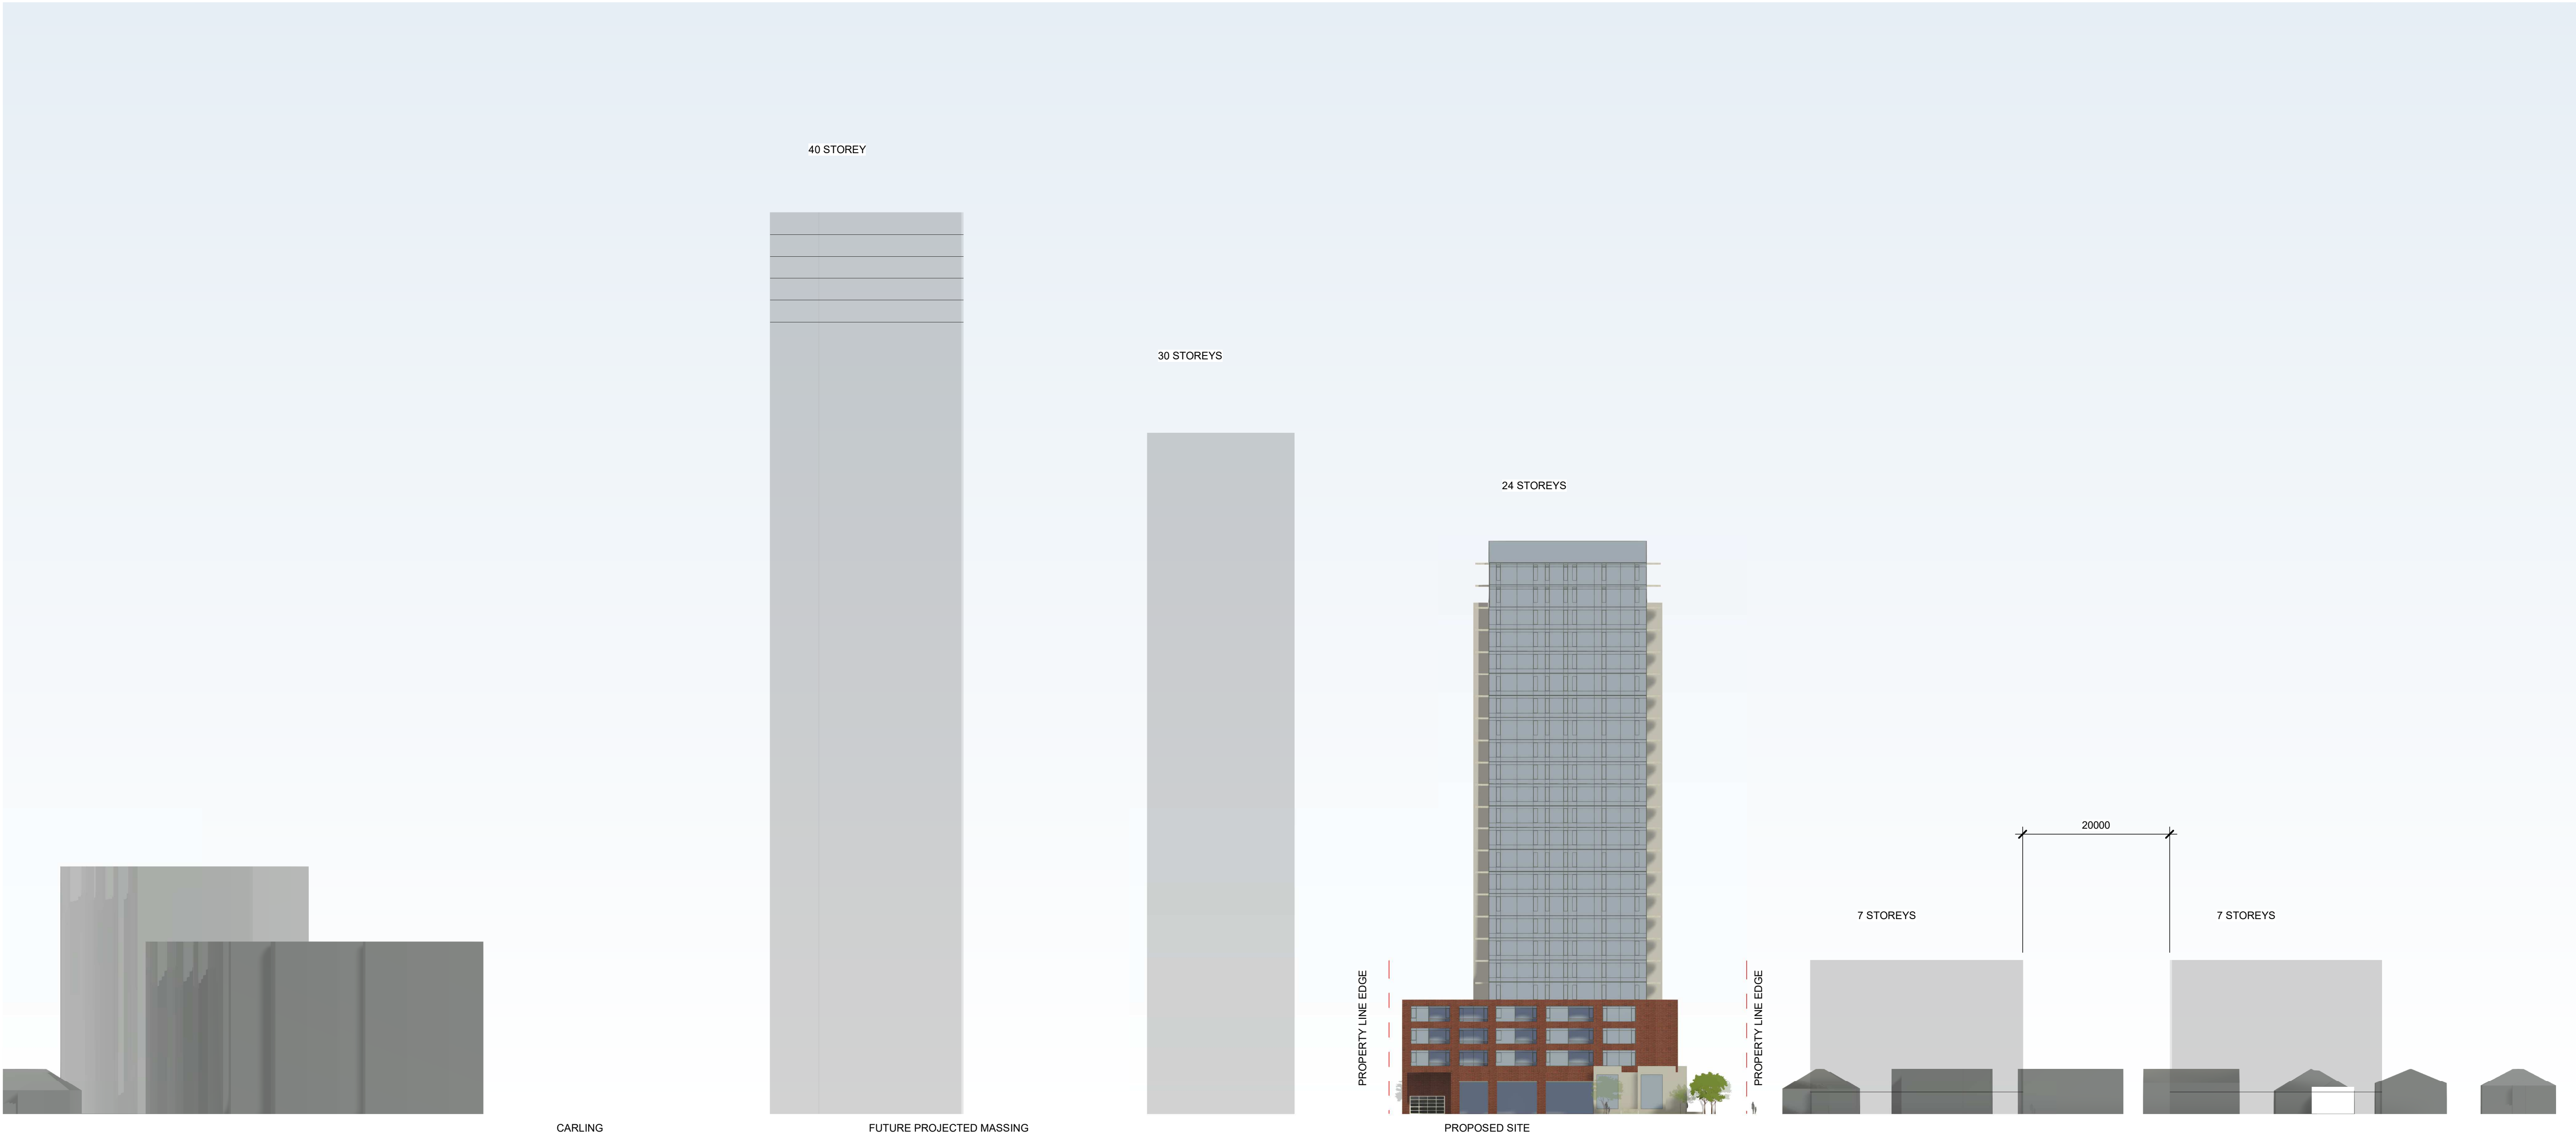

IT IS THE RESPONSIBILITY OF THE APPROPRIATE CONTRACTOR TO CHECK AND VERIFY ALL DIMENSIONS ON SITE AND TO REPORT ALL ERRORS AND/OR OMISSIONS TO THE ARCHITECT.

ALL CONTRACTORS MUST COMPLY WITH ALL PERTINENT CODES AND BY-LAWS.

THIS DRAWING MAY NOT BE USED FOR CONSTRUCTION UNTIL SIGNED BY THE ARCHITECT.

DO NOT SCALE DRAWINGS.

COPYRIGHT RESERVED.

NOT FOR CONSTRUCTION		
No.	DESCRIPTION	YYYY-MM-DD

REVISIONS:

ARCHITECT SEAL:

NORTH ARROW:

CLIENT:

CLIENT LOGO GOES HERE

ARCHITECT:

rla / architecture

56 Beech Street, Ottawa, Ontario K1S 3J6
t.613.724.9932 f.613.724.1209 www.rodericklahey.ca

PROJECT TITLE:

500 EDGEWORTH AVE.

OTTAWA, ON

SHEET TILE:

EDGEWORTH STREET ELEVATION

DRAWN:

Author

CHECKED:

Checker

SCALE:

1 : 500

SHEET No:

PROJECT No:

0001

D-205

DO NOT SCALE DRAWINGS.
COPYRIGHT RESERVED.

NOT FOR CONSTRUCTION

[illegible]

No.	DESCRIPTION	YYYY-MM
-----	-------------	---------

REVISIONS

ARCHITECT SEAL:

NORTH ARROW

CLIENT:

CLIENT LOGO GOES HERE

ARCHITECT:

56 Beech Street, Ottawa, Ontario K1S 3J1
t.613.724.9932 f.613.724.1209 www.rodericklahey.ca

PROJECT TITLE:

500 EDGEWORTH AVE.

OTTAWA, ON

SHEET TILE:

EDGEWORTH STREET
ELEVATION

DRAWN:

Author

	CHECKED:
--	----------

Checker

SCALE:

1 : 500

	SHEET No:
--	-----------

PROJECT No:
0001

D-206

PADEP SIZE: ISO Full Block A1 (504.00 x 94.100mm)

PILOT DATE: 2025.07.20 11:21:40 AM