

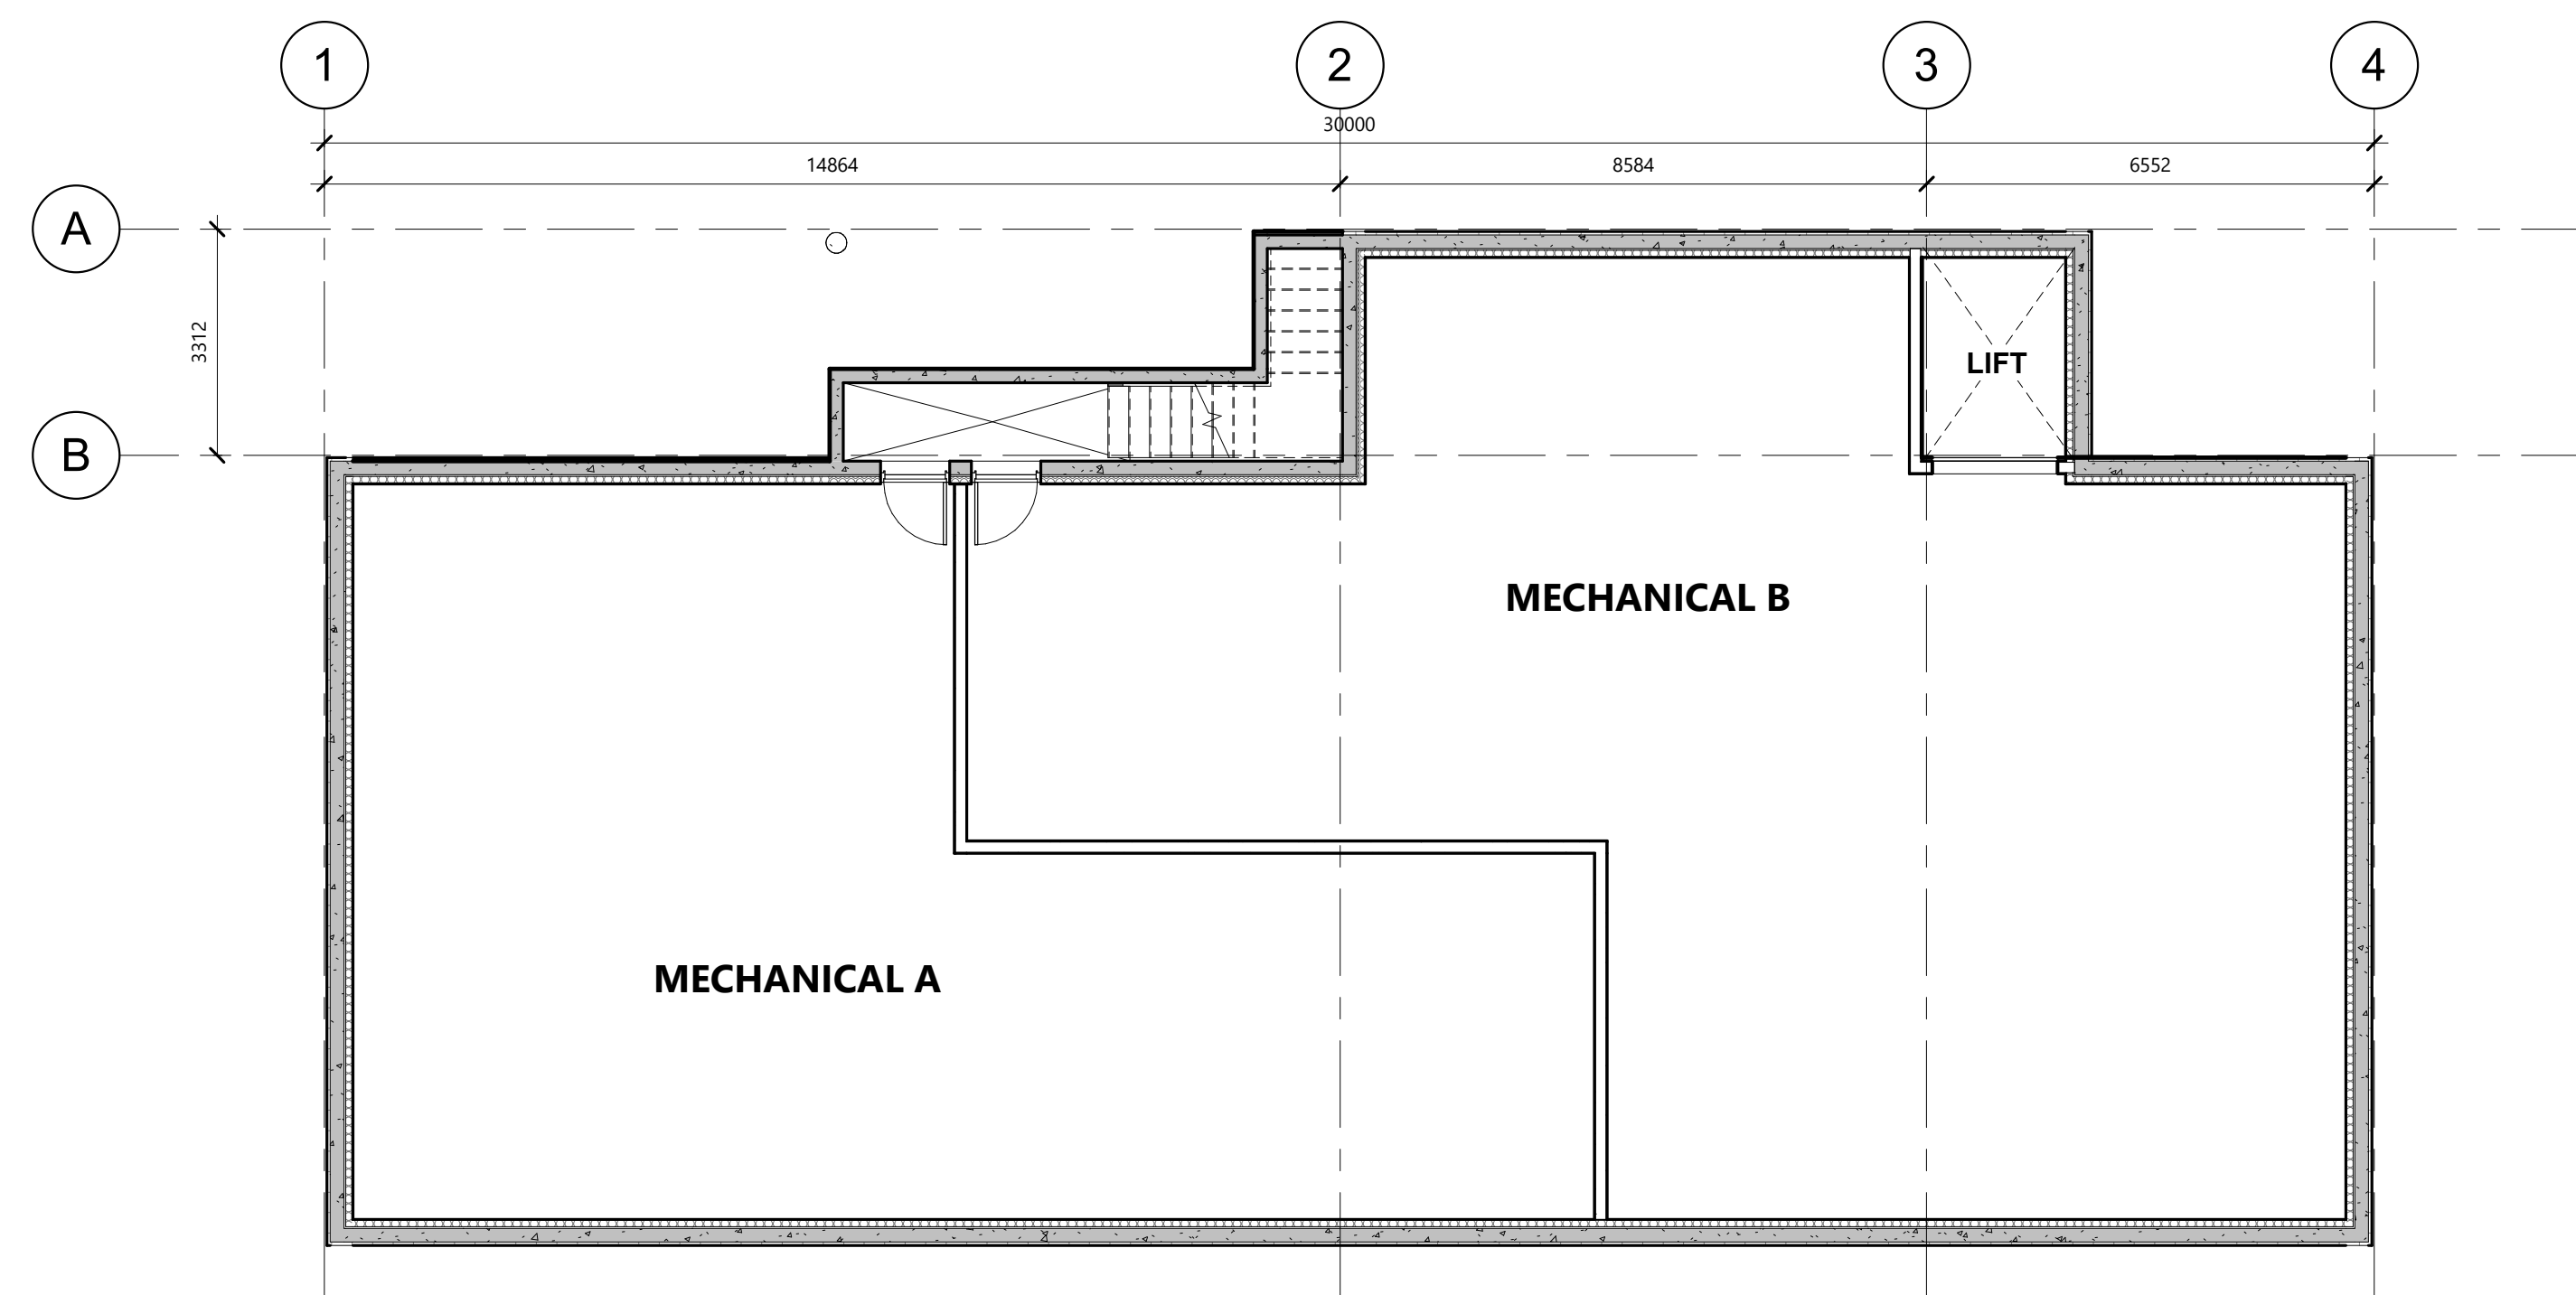
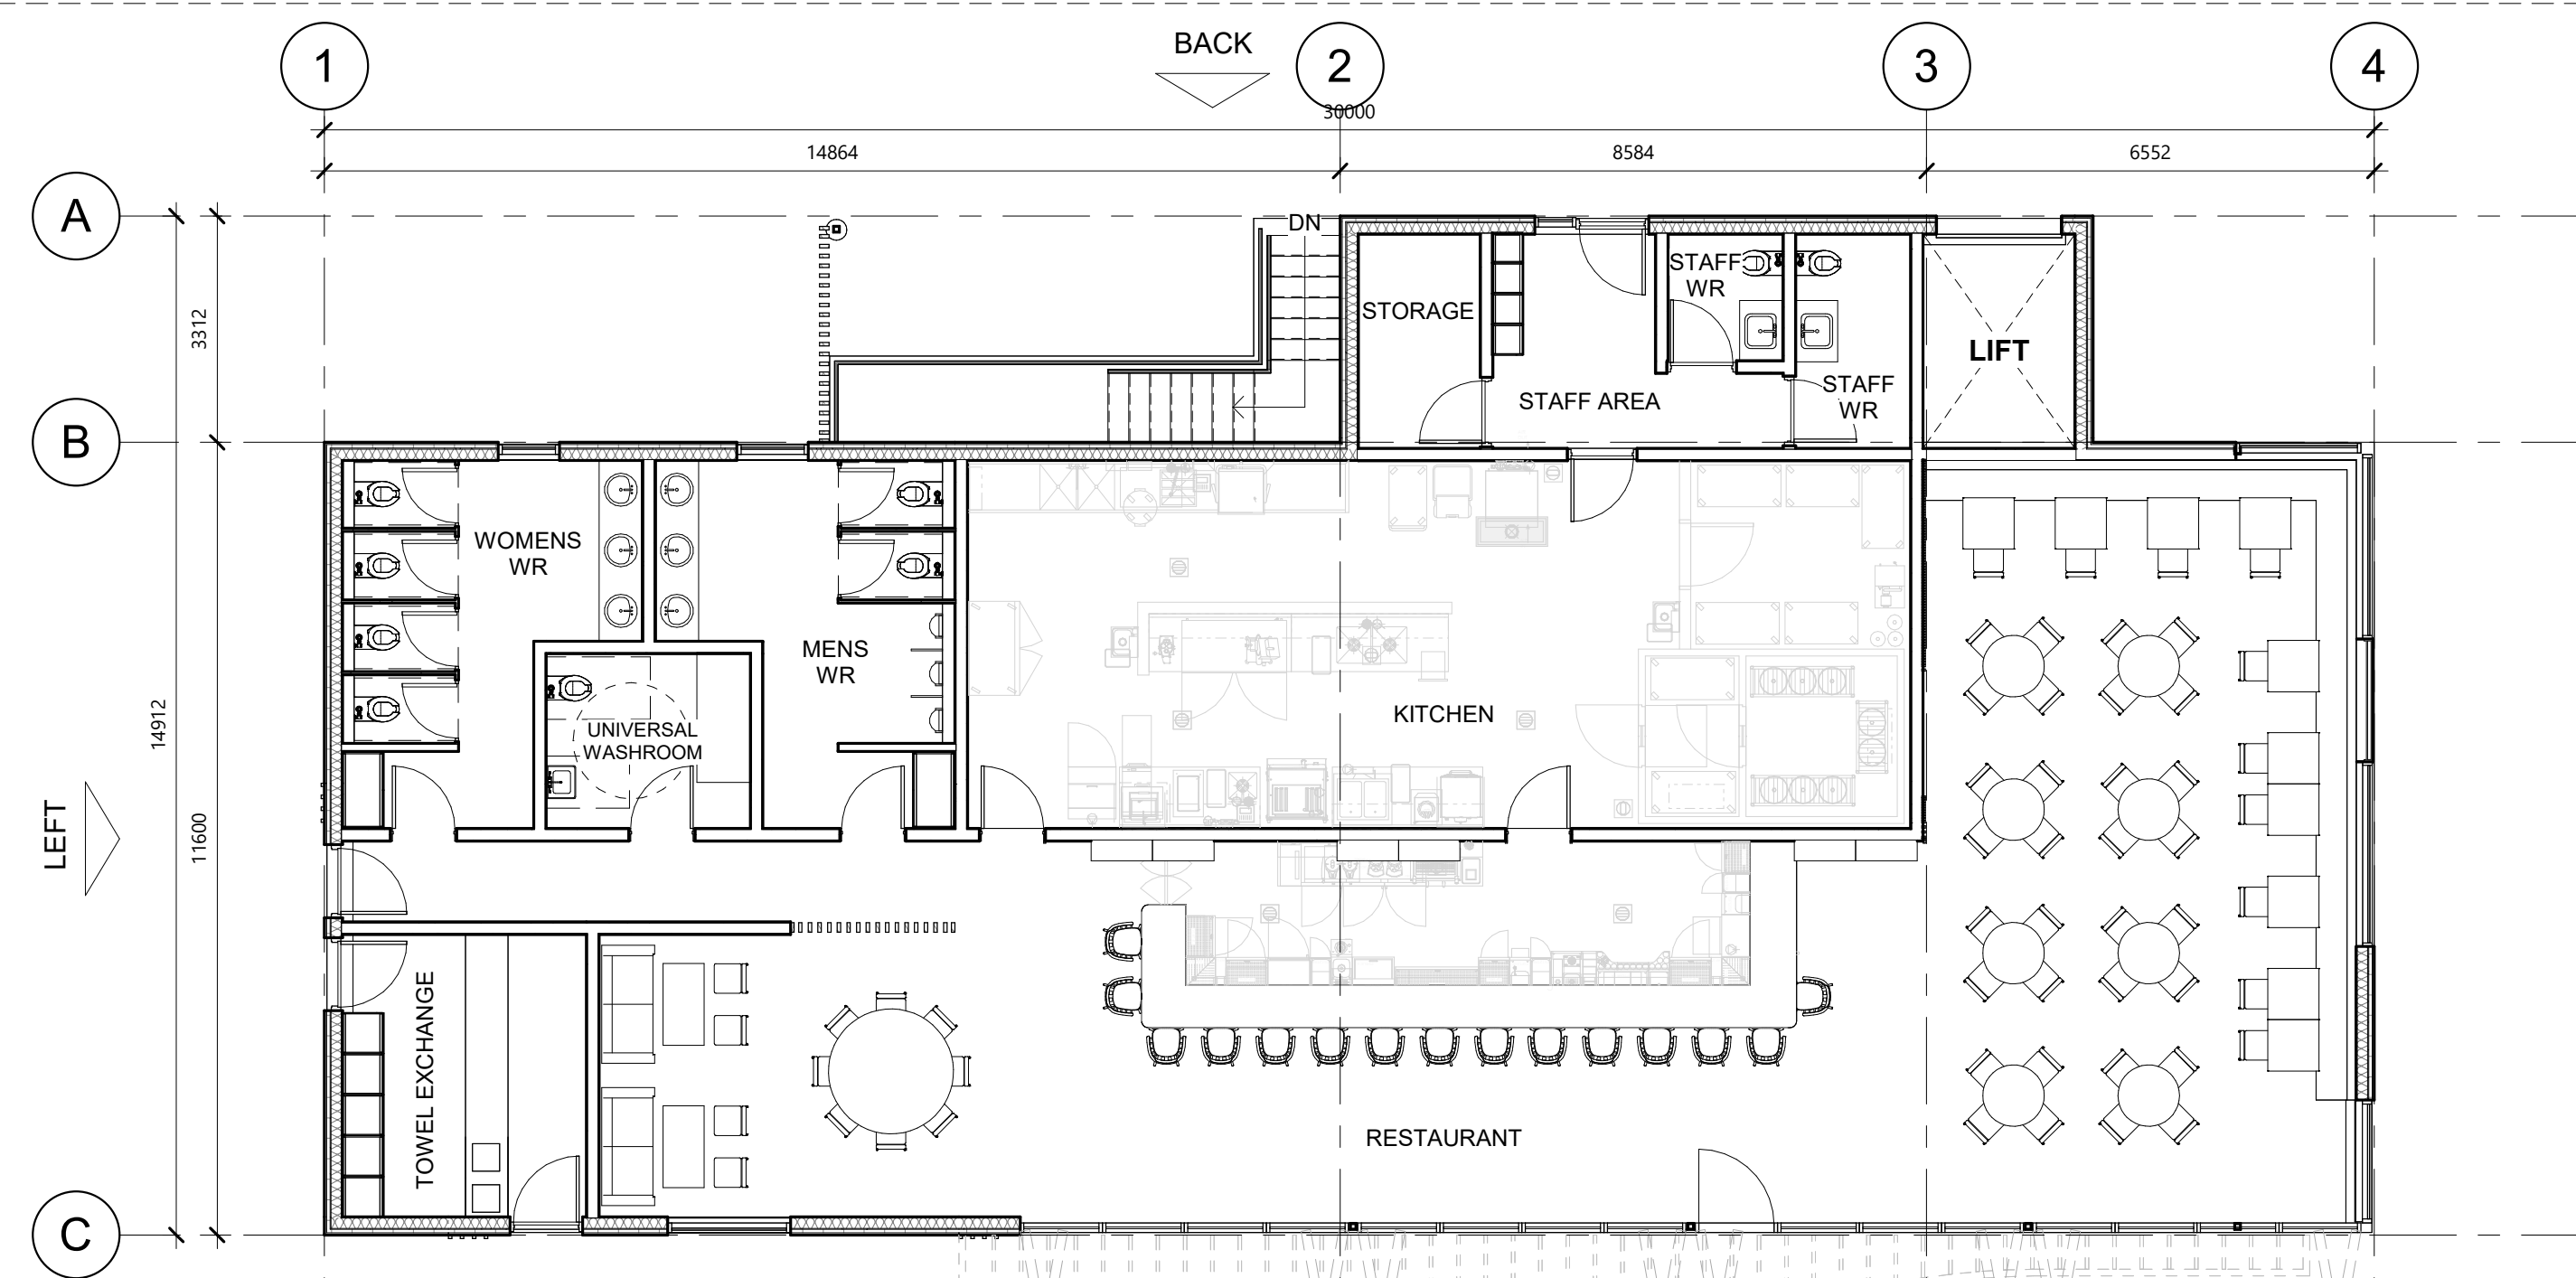
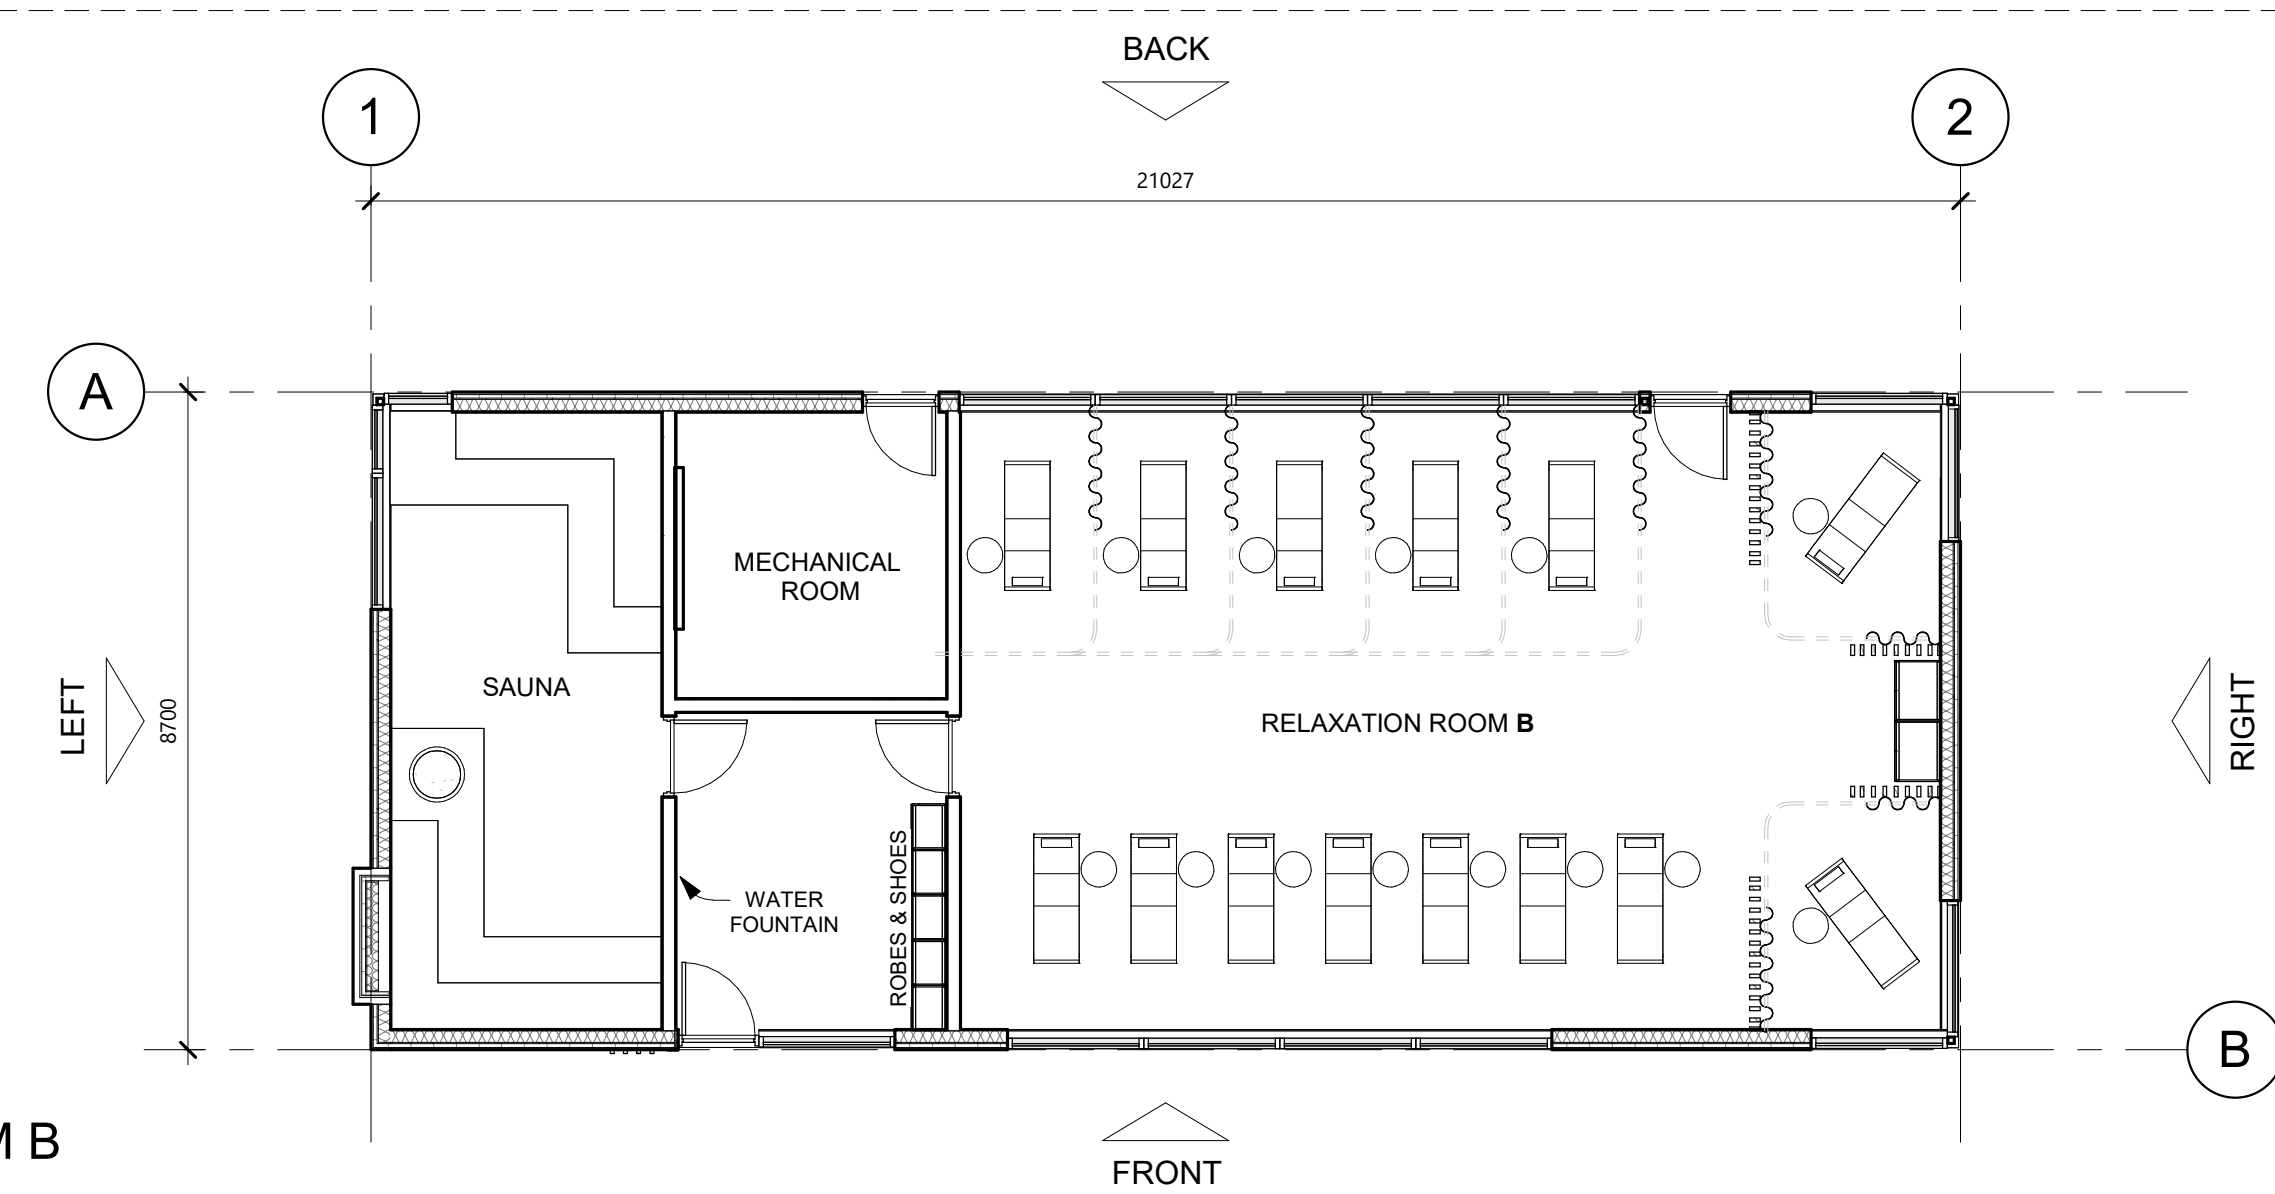
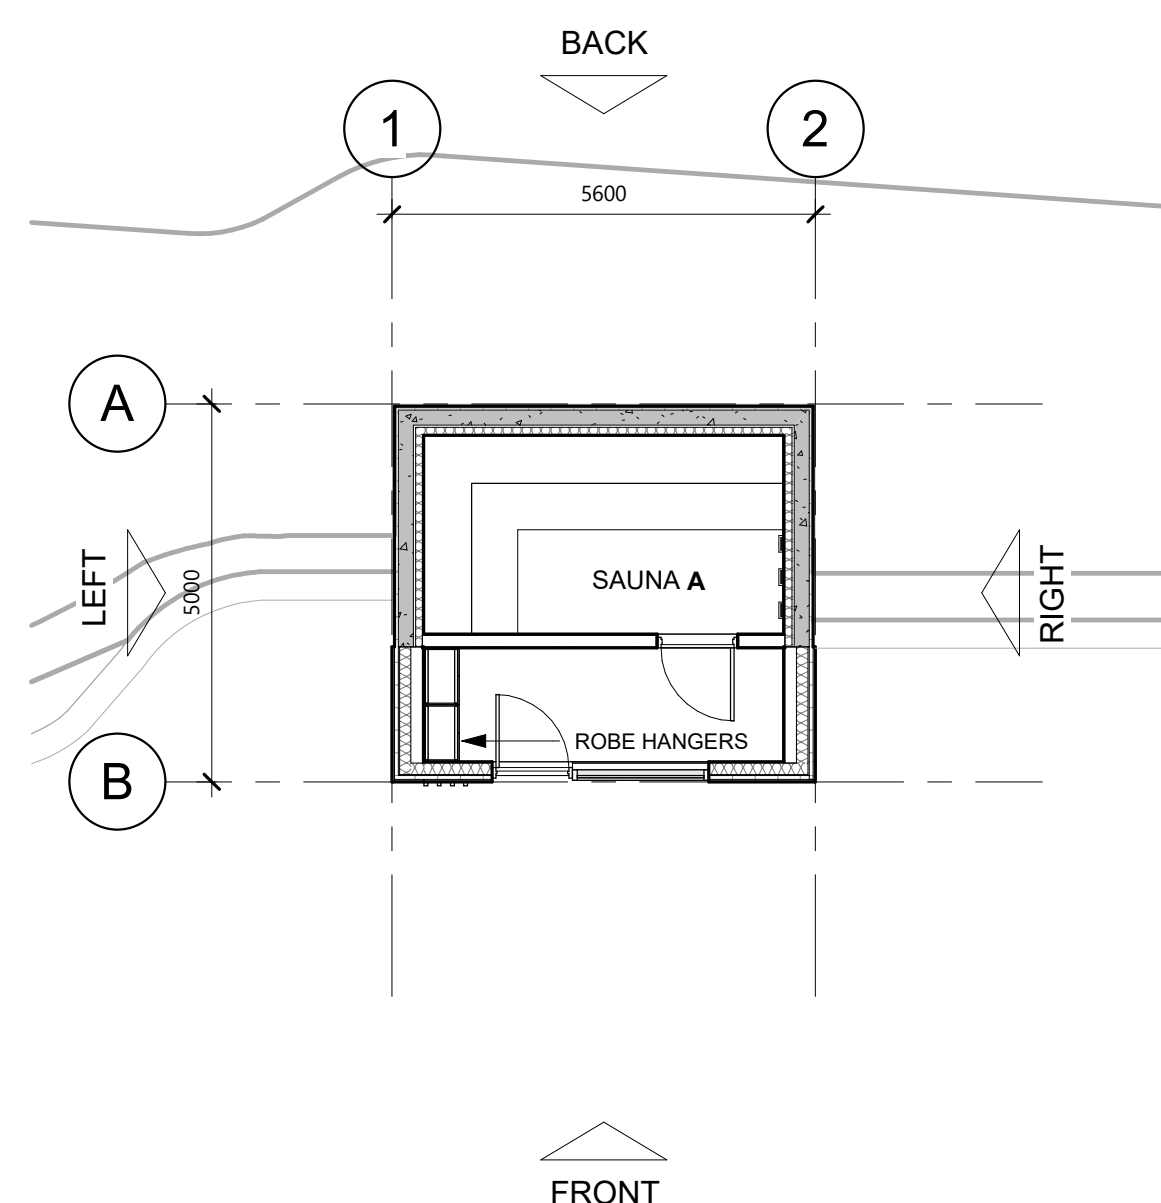
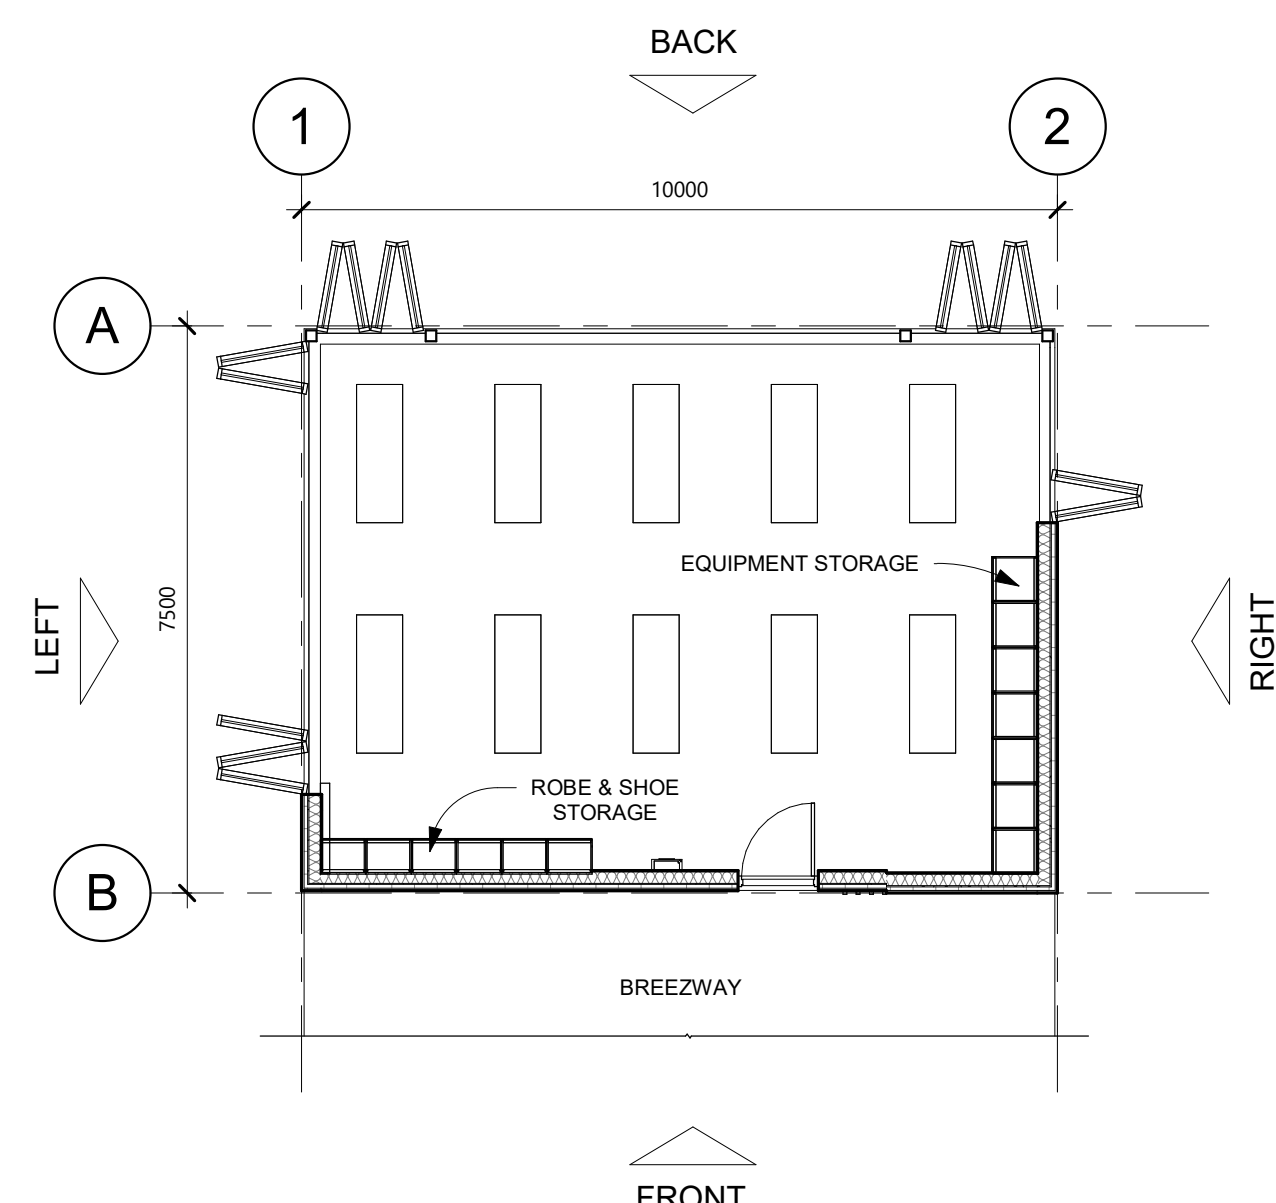
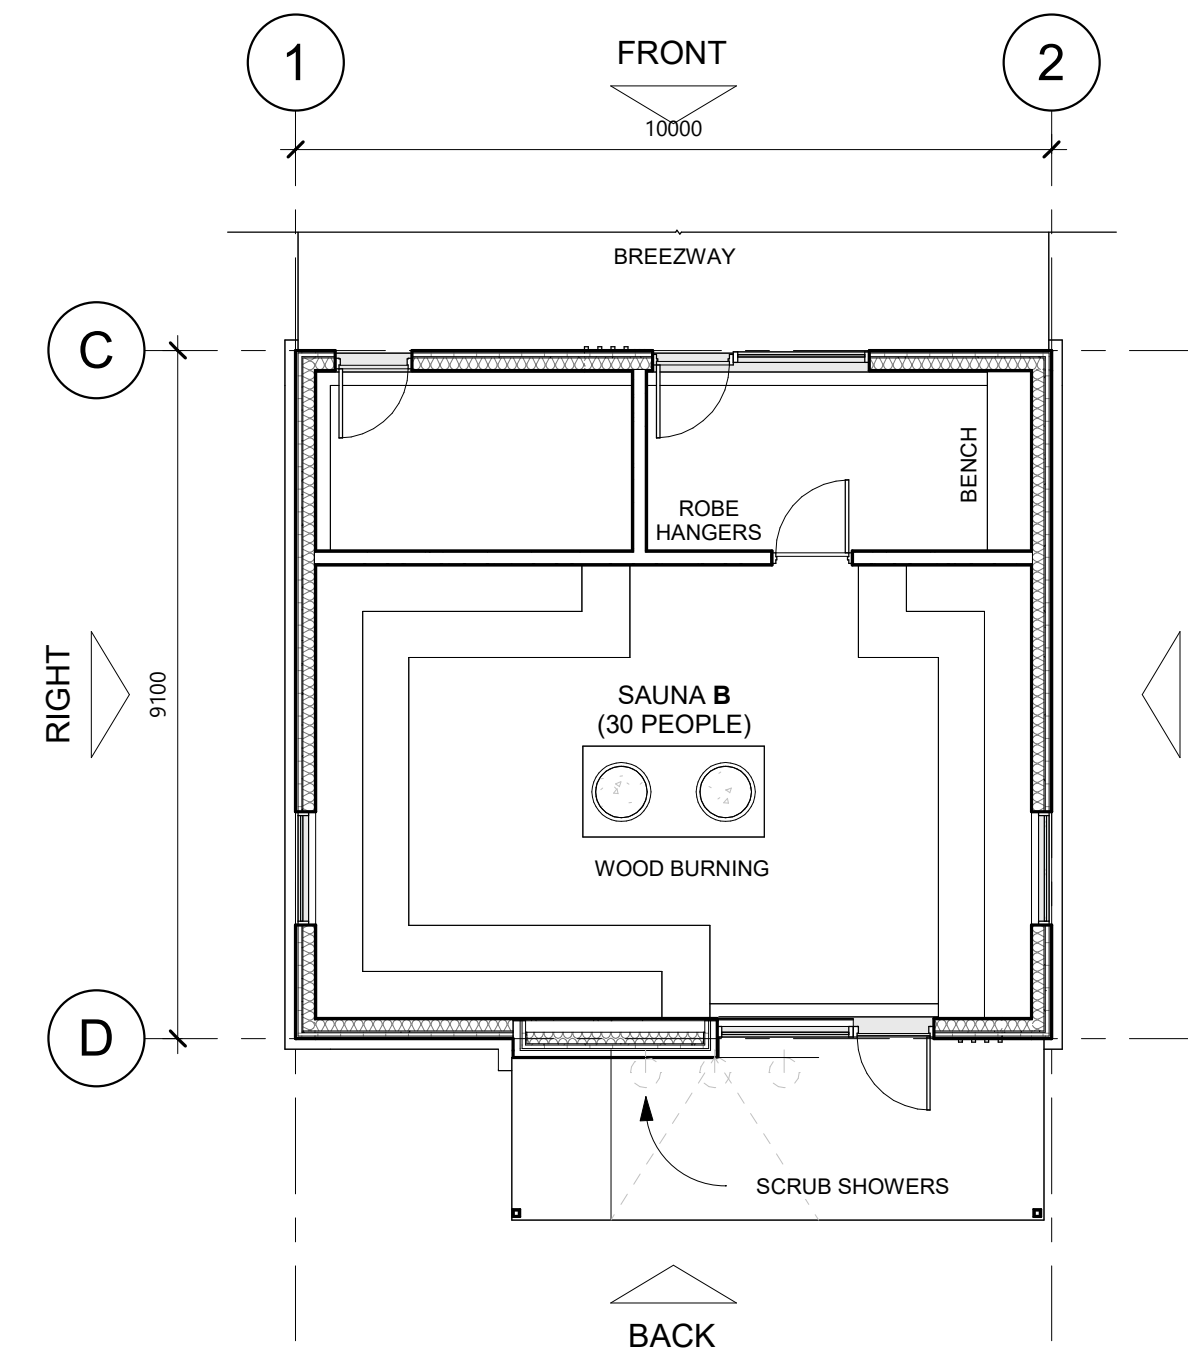
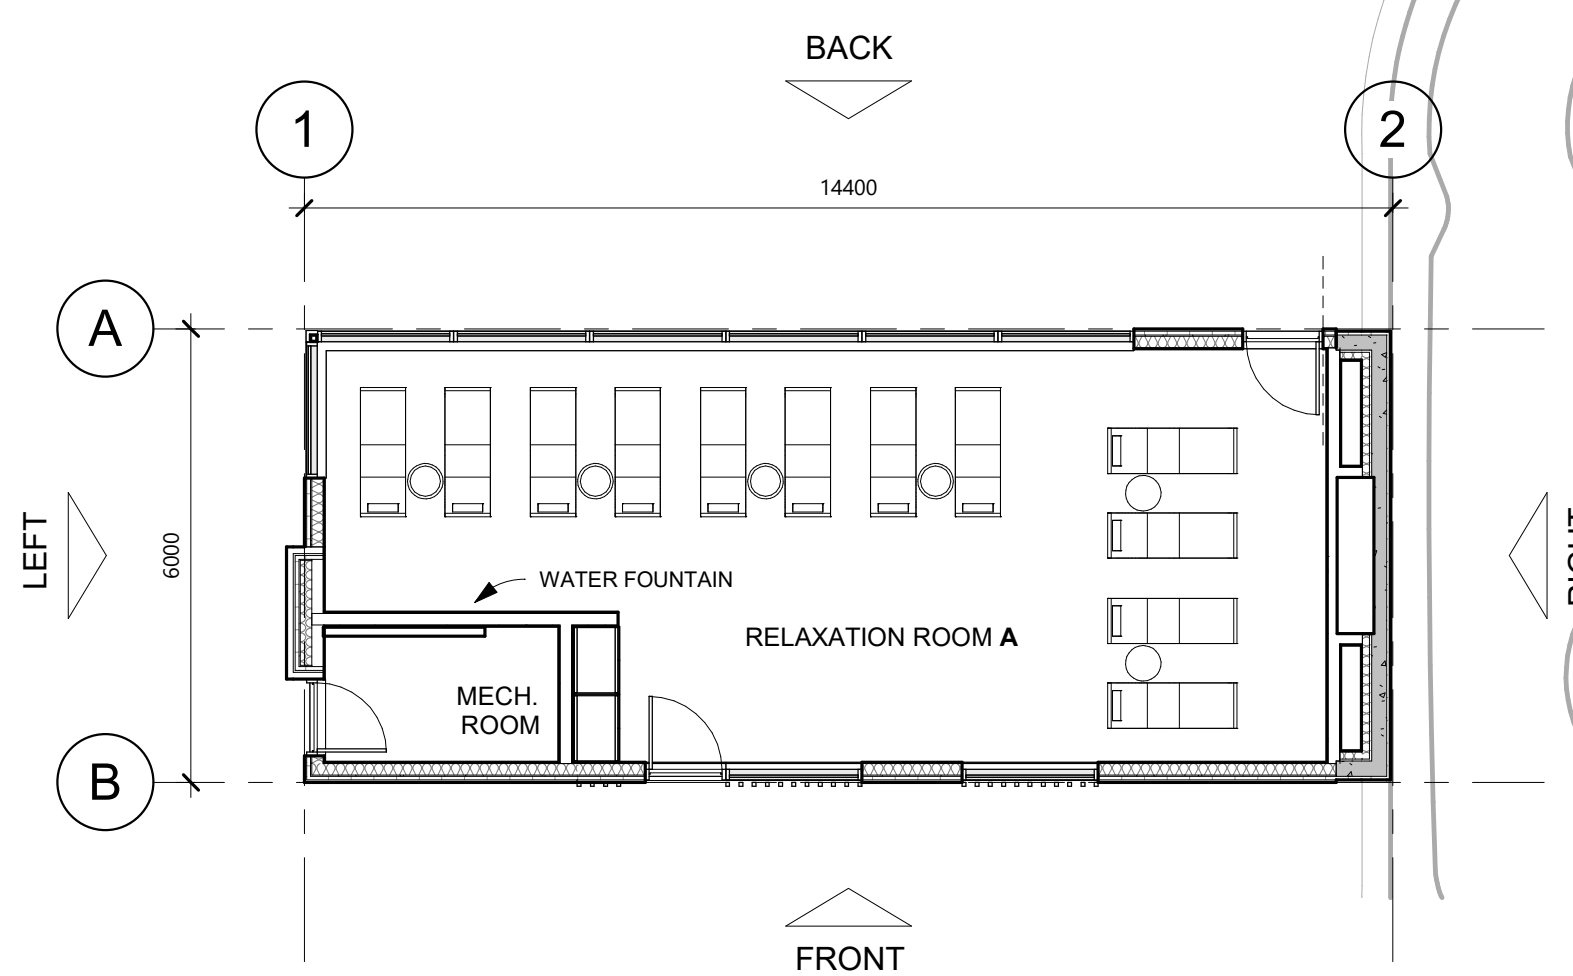
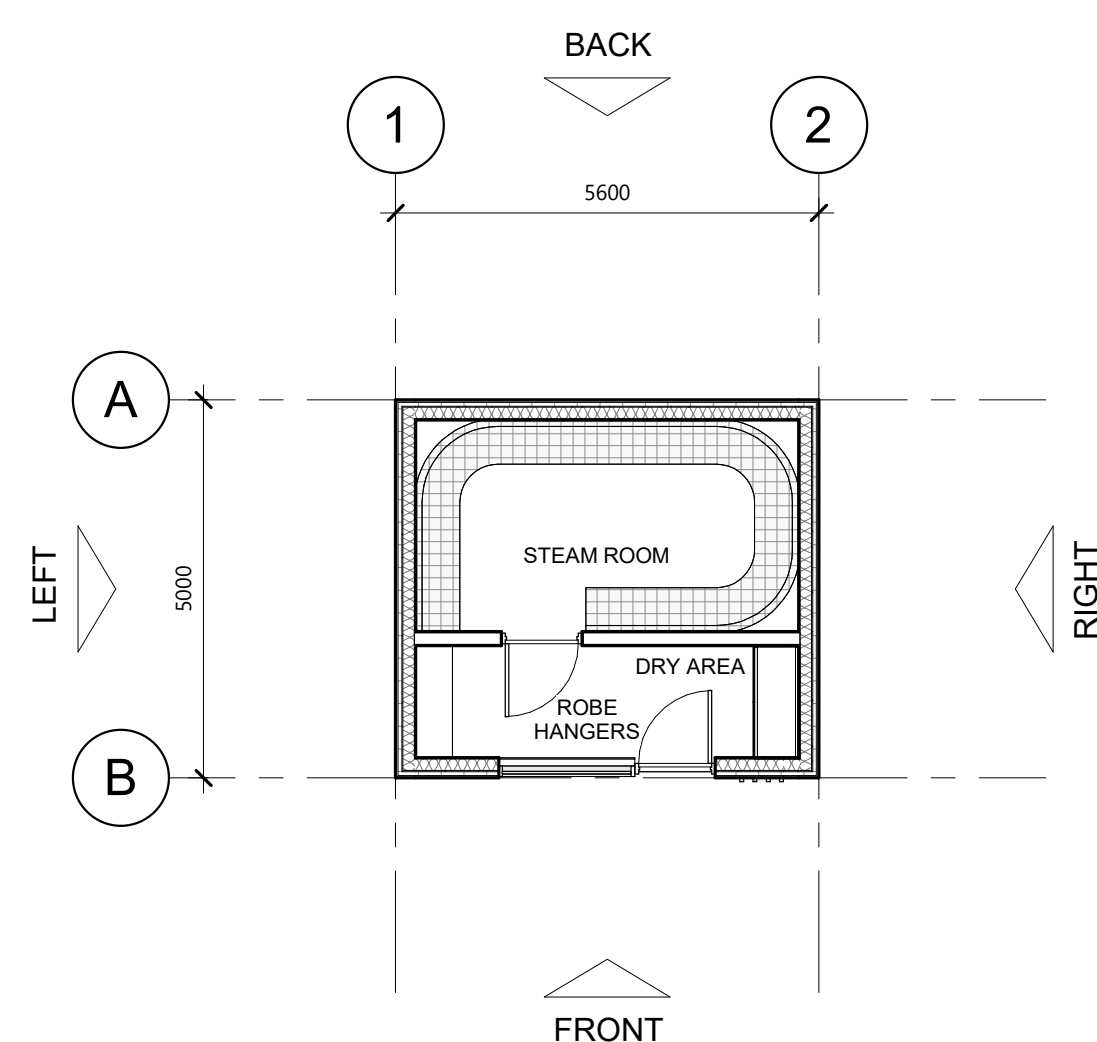
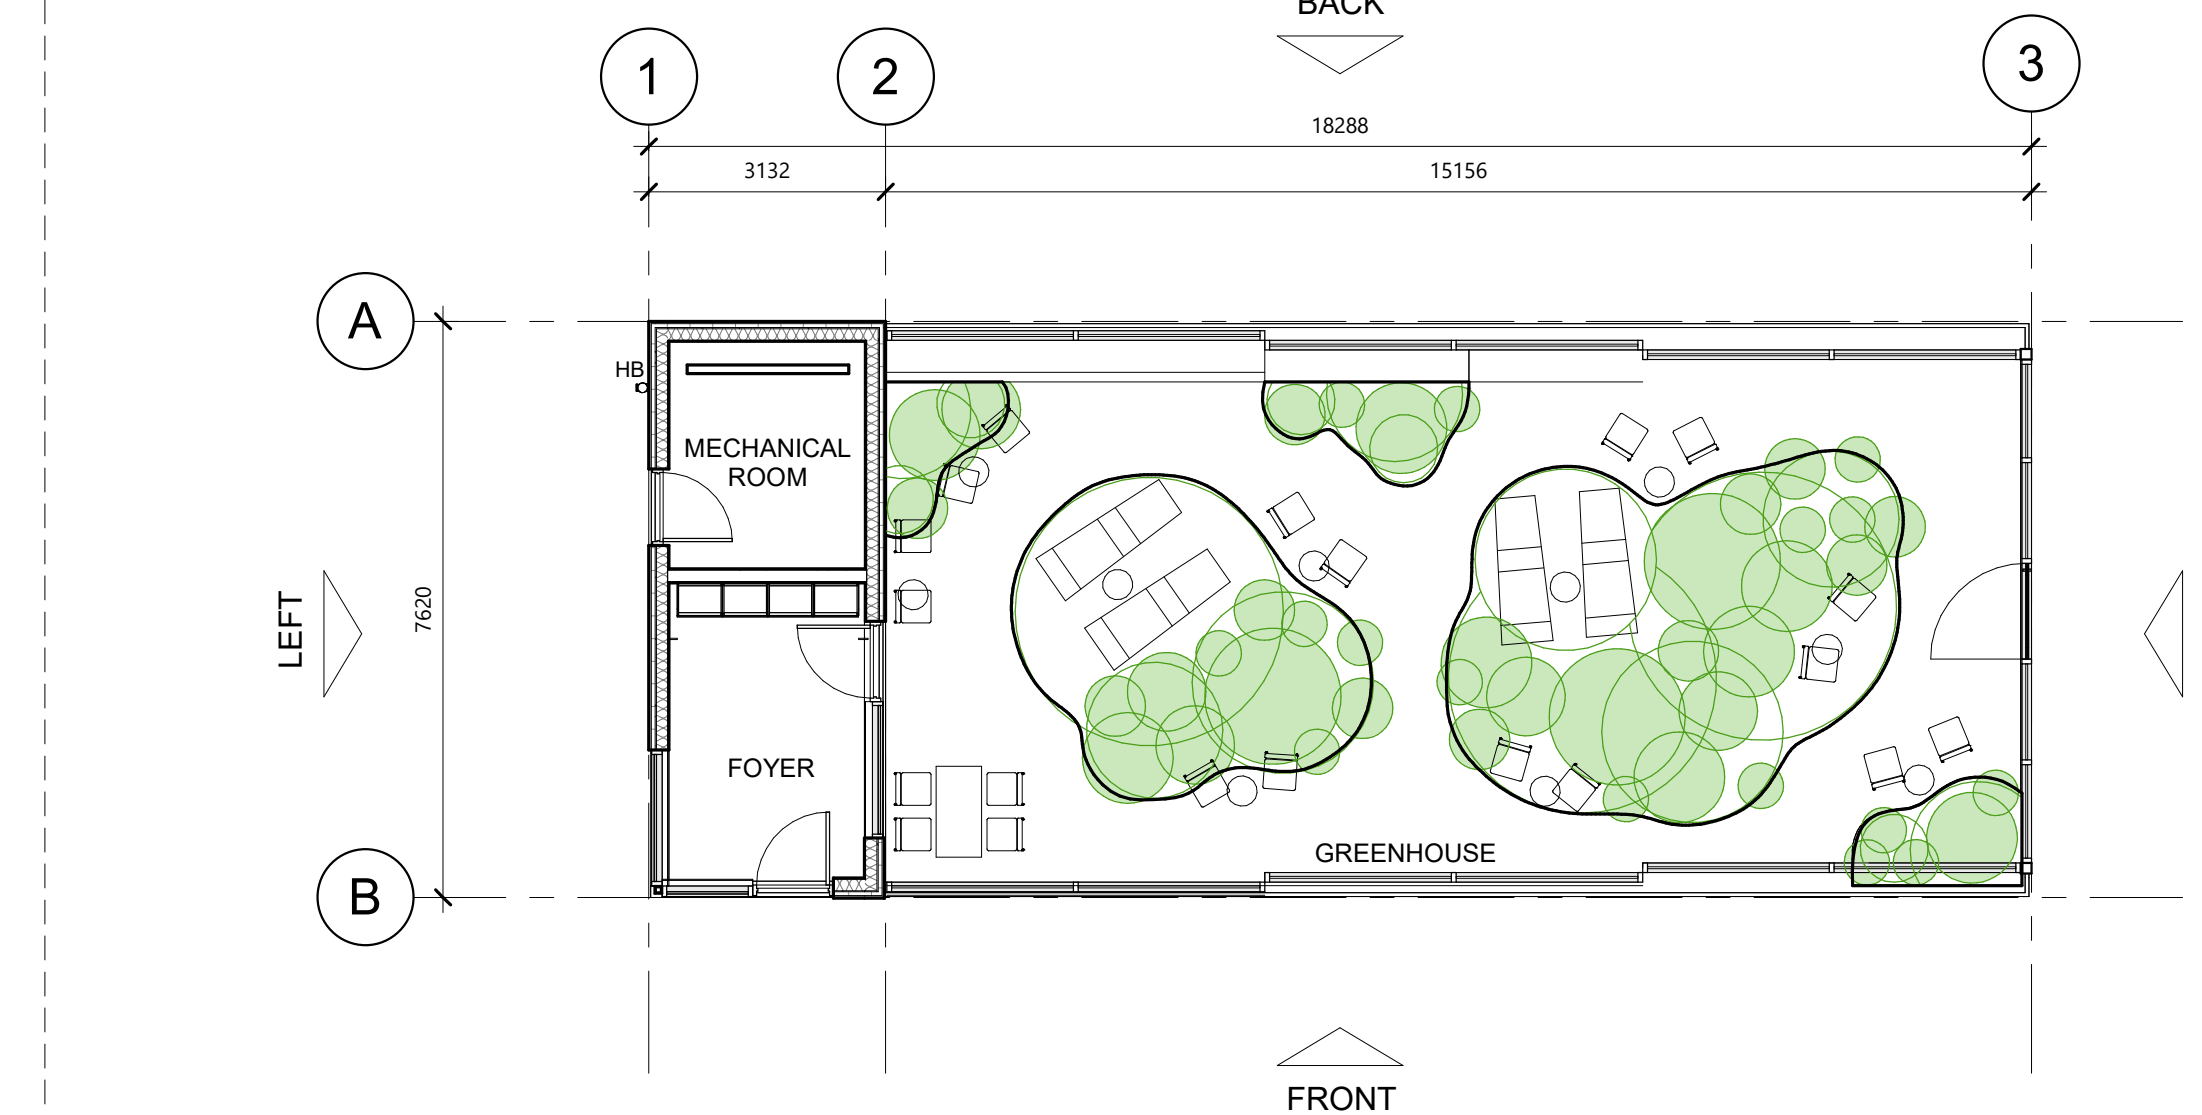
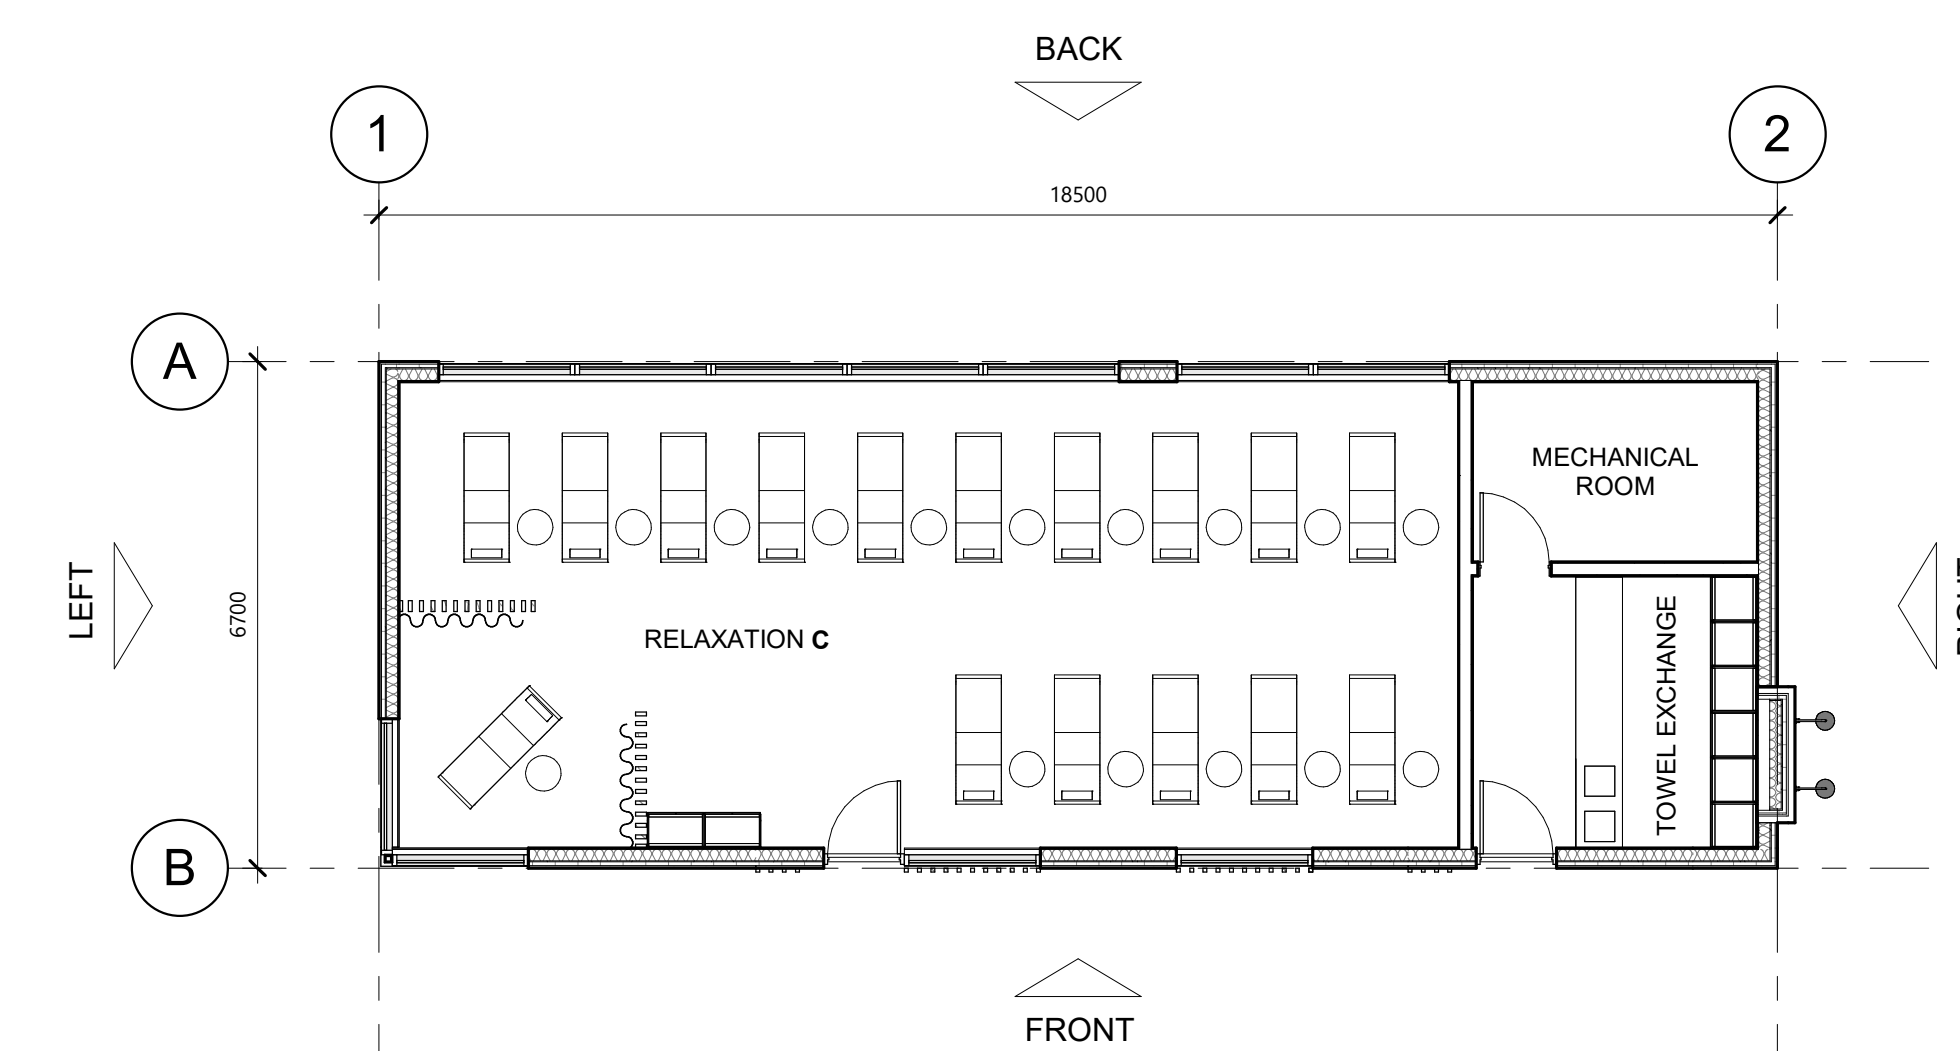


**B2 - FOOD & BEVERAGE (BASEMENT)****B2 - FOOD & BEVERAGE****B3 - RELAXATION ROOM B****B4 - SAUNA A****B5 - YOGA PAVILION****B6 - SAUNA B****B1 - RELAXATION ROOM A****B9&B12 - STEAM ROOM****B7 - GREENHOUSE****B8 - RELAXATION ROOM C****B10 - FLOATING POOL****B11 - TREATMENT BUILDING****GENERAL NOTES:**

- A THE CONTRACTOR SHALL CHECK AND VERIFY ALL DIMENSIONS ON SITE AND REPORT ALL DISCREPANCIES TO THE ARCHITECT
B DO NOT SCALE DRAWINGS.
C ALL WORK SHALL COMPLY WITH THE ONTARIO BUILDING CODE AND THE REQUIREMENTS OF ALL AUTHORITIES HAVING JURISDICTION.
D THIS DRAWING IS THE EXCLUSIVE PROPERTY OF CHRISTOPHER SIMMONDS ARCHITECT INC. COPYRIGHT RESERVED.

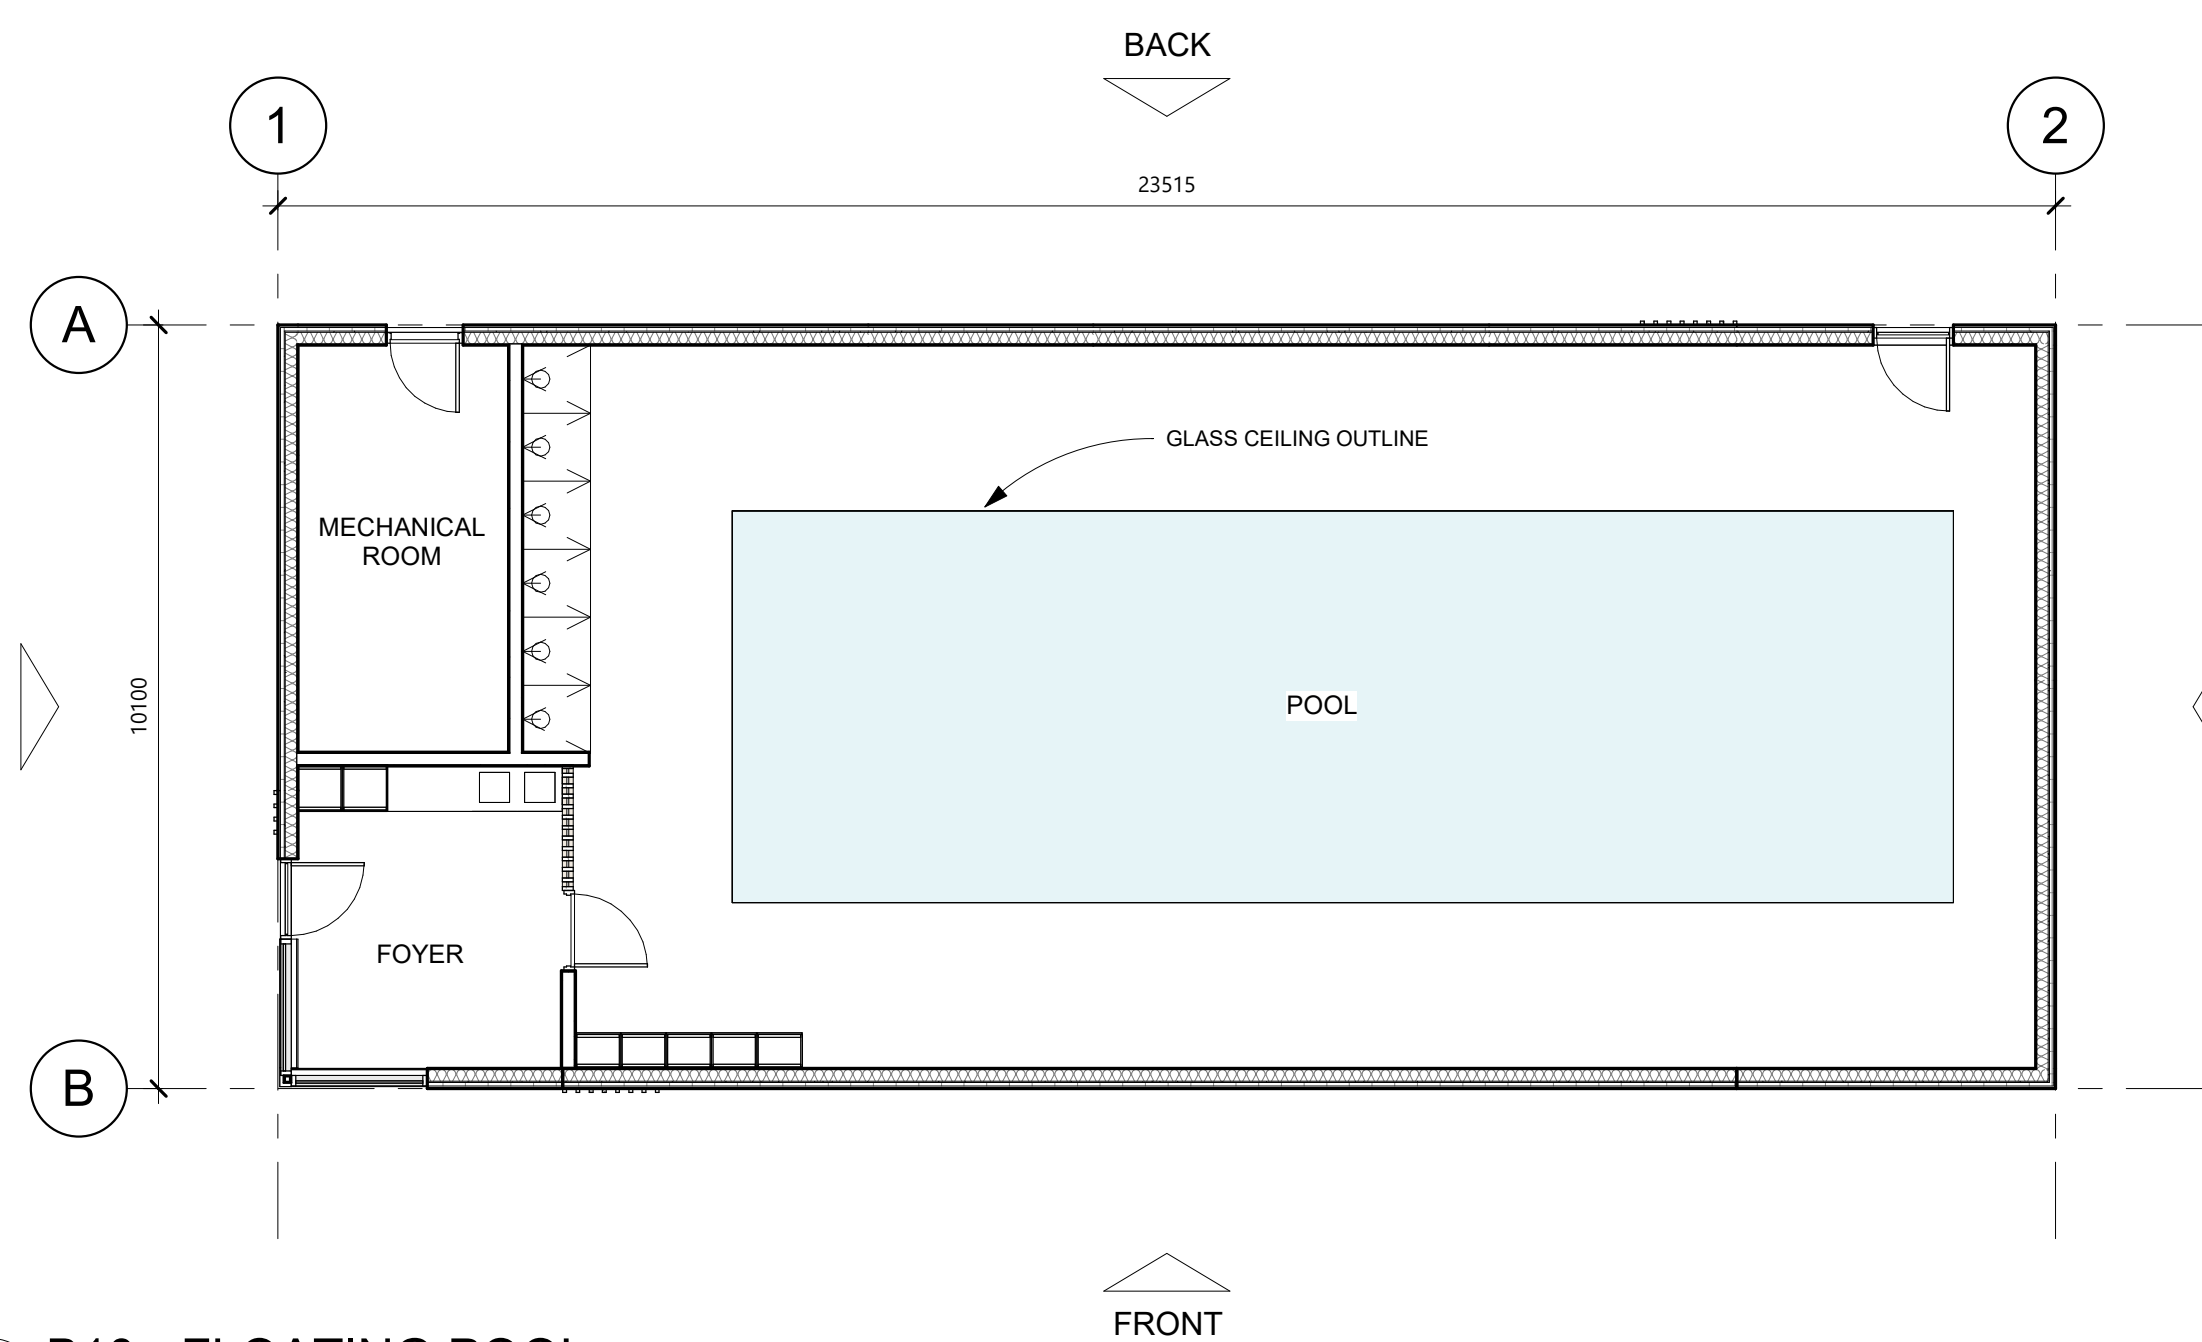


CUNLIFFE & ASSOCIATES
1550 CARLING AVENUE,
SUITE 200
OTTAWA, ONTARIO
K1Z 8B8
PHONE: 613.729.7242
E-MAIL: cunliffe@cunliffe.ca

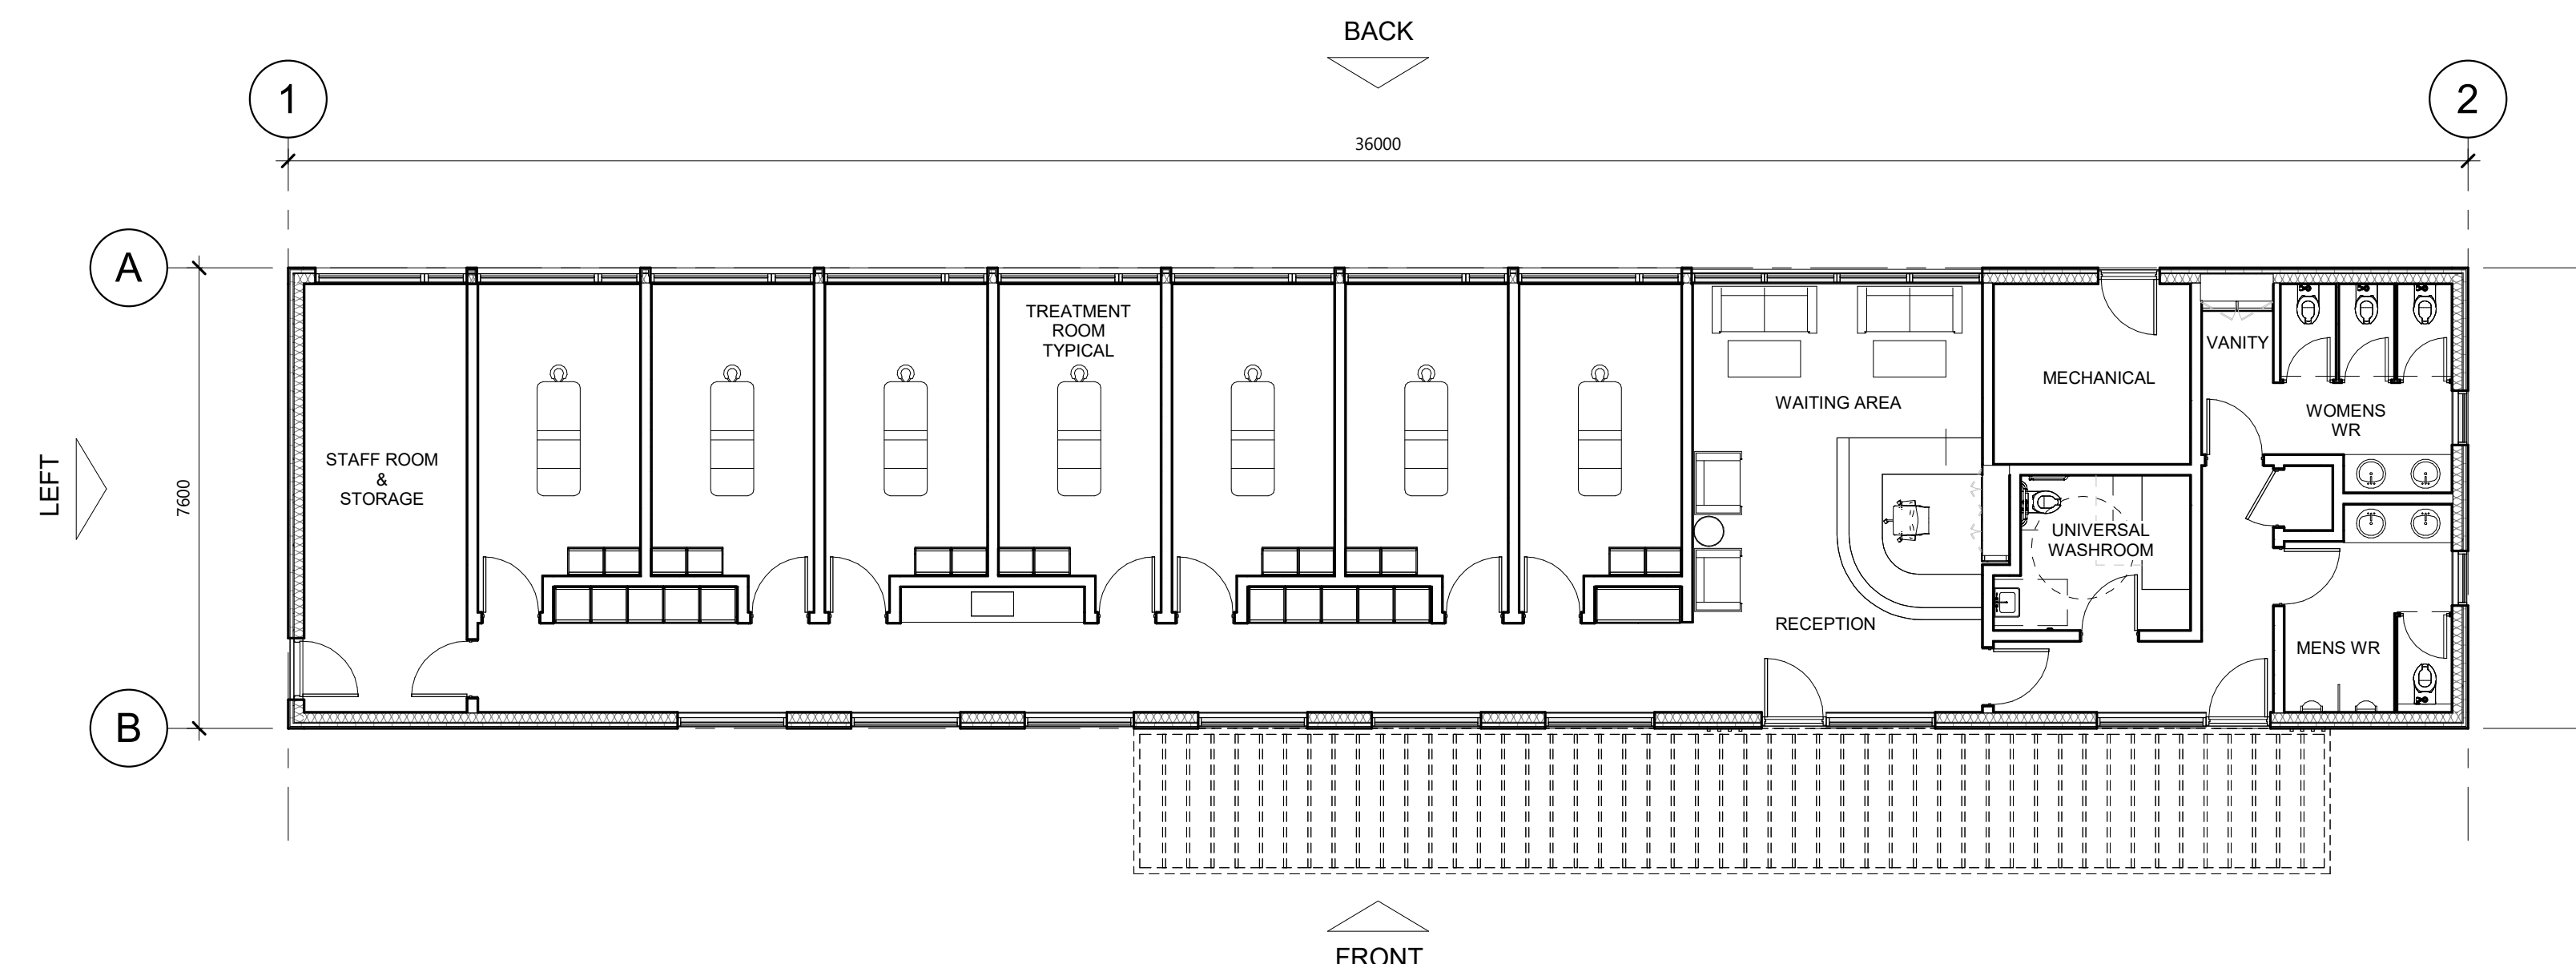

NOVATECH
240 MICHAEL COMPLAND
DRIVE, SUITE 200
OTTAWA, ONTARIO
K1M 1P6
PHONE: 613.254.9543
E-MAIL: novatech@novatech-eng.com



CIMA
600-1400 BLAIR TOWERS
PLACE
OTTAWA, ONTARIO
K1J 8B8
PHONE: 613.895.2422

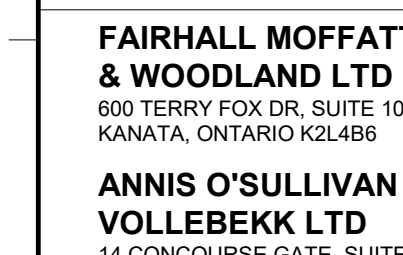

FAIRHALL MOFFATT
& WOODLAND LTD
600 TERRY FOX DR, SUITE 100
KANATA, ONTARIO K2L 6K6



ANNIS O'SULLIVAN
VOLLEBEK LTD
14 CONCOURSE GATE, SUITE 500
NEPEAN, ONTARIO K2E 7S6



NELLA CUTLERY &
FOOD EQUIPMENT
876 BATHURST STREET
TORONTO, ON M5R 3G3
PHONE: 416.522.9500
E-MAIL: helpdesk@necutlery.ca




GENTECH
32 STACE DRIVE,
OTTAWA, ONTARIO
K1Z 8B8
PHONE: 613.836.1422
E-MAIL: gtwave@gentech.ca



HARCO
5610 MCADAM ROAD
MISSISSAUGA, ONTARIO
L4Z 1P1
PHONE: 905.896.1220

2026/01/15 ISSUED FOR ZBA AND SPC

No. DATE DESCRIPTION

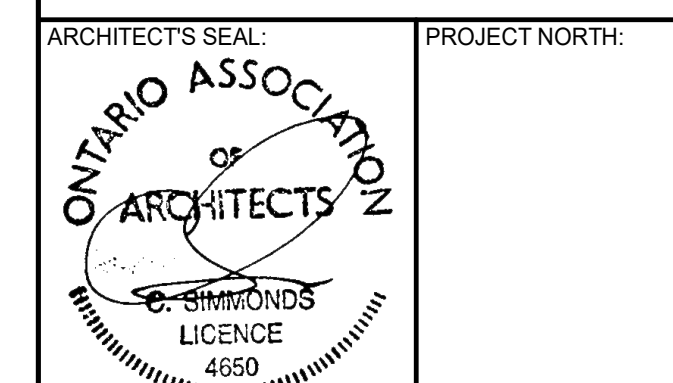

simmonds
ARCHITECTURE

340 Catherine Street
Ottawa, ON K1R 1C4
613.567.7888
simmondsarch.com

PROJECT:

SERENVITA WELLNESS SPA
2505 & 2707 SOLANDT ROAD, OTTAWA, ON

DRAWING TITLE:

ACCESSORY BUILDING CONCEPTUAL
FLOOR PLANS

DATE: 2026-01-15

SCALE: 1 : 100

DRAWN BY: CSA

JOB No: 878-24

DRAWING No:

SITE PLAN APPLICATION #

100

PC2025-0256