


East/West Elevation

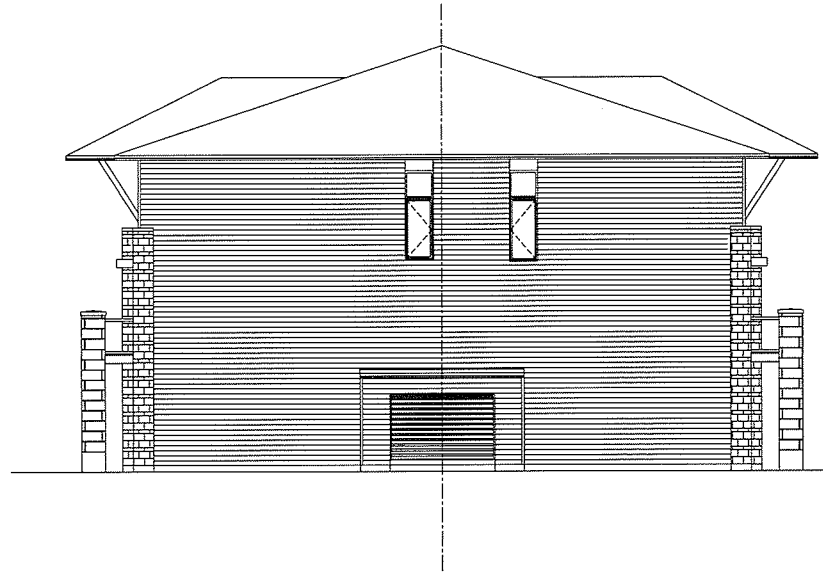

North/South Elevation




4 Unit Back to Back Concept Elevation

 TAMARACK	DATE DRAWN	JAN 19/23
	DRAWN	EX
	CHECKED	JH
	SCALE	1:100

CG07 - BK 032023

REV. NO. A-3

West/East ELEVATION

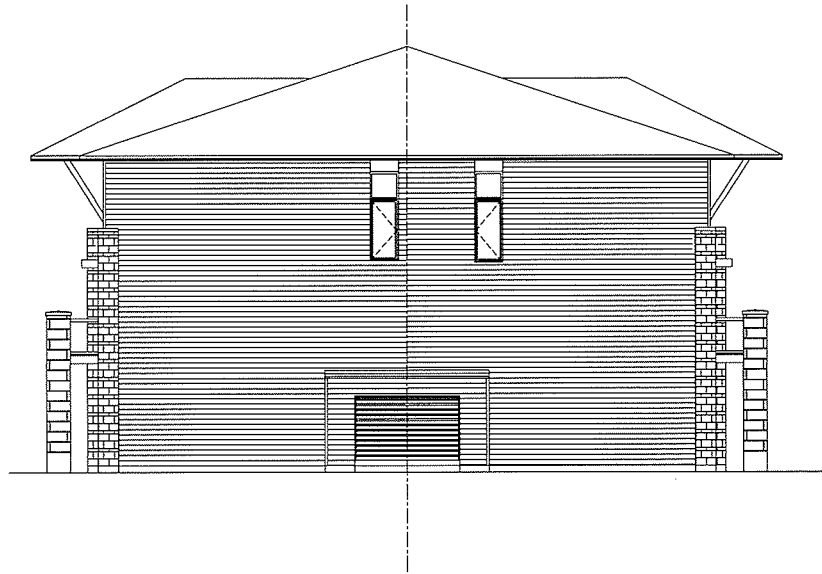


North/South ELEVATION



10 Unit Building with 5 units each side - Utility End

 TAMARACK	DATE DRAWN	DATE
	DRAWN	JM
	CHECKED	JH
	SCALE	1/100

East/West Elevation

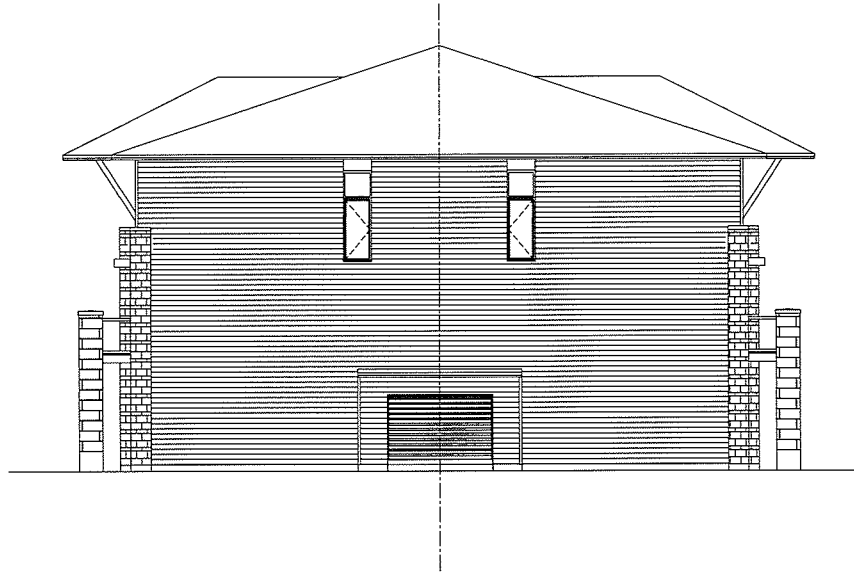

North/South Elevation



4 Unit Back to Back Concept Elevation

 TAMARACK	DATE DRAWN: JUN 10/19
	DRAWN: EK
	CHECKED: JH
	SCALE: 1:100

1



West/East ELEVATION



North/South ELEVATION

10 unit building - 5 each side with End Unit Entrance

 <b>TAMARACK</b>	DATE DRAWN:	DATE
	DRAWN BY:	AM
	CHECKED BY:	JH
	SCALE:	1/100

COOT B-X 102.040  
 SHEET NO. **A-4**