
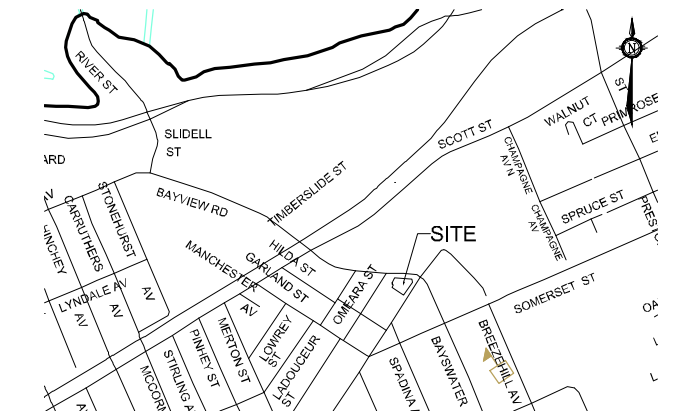
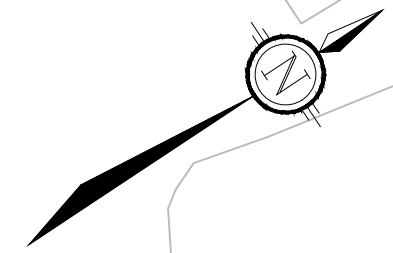


M:\PROPOSALS\2017\MurrayChow\17131_927&935Wellington\17131-SP.dwg, Nov 06, 2019 - 12:31pm, wslloss

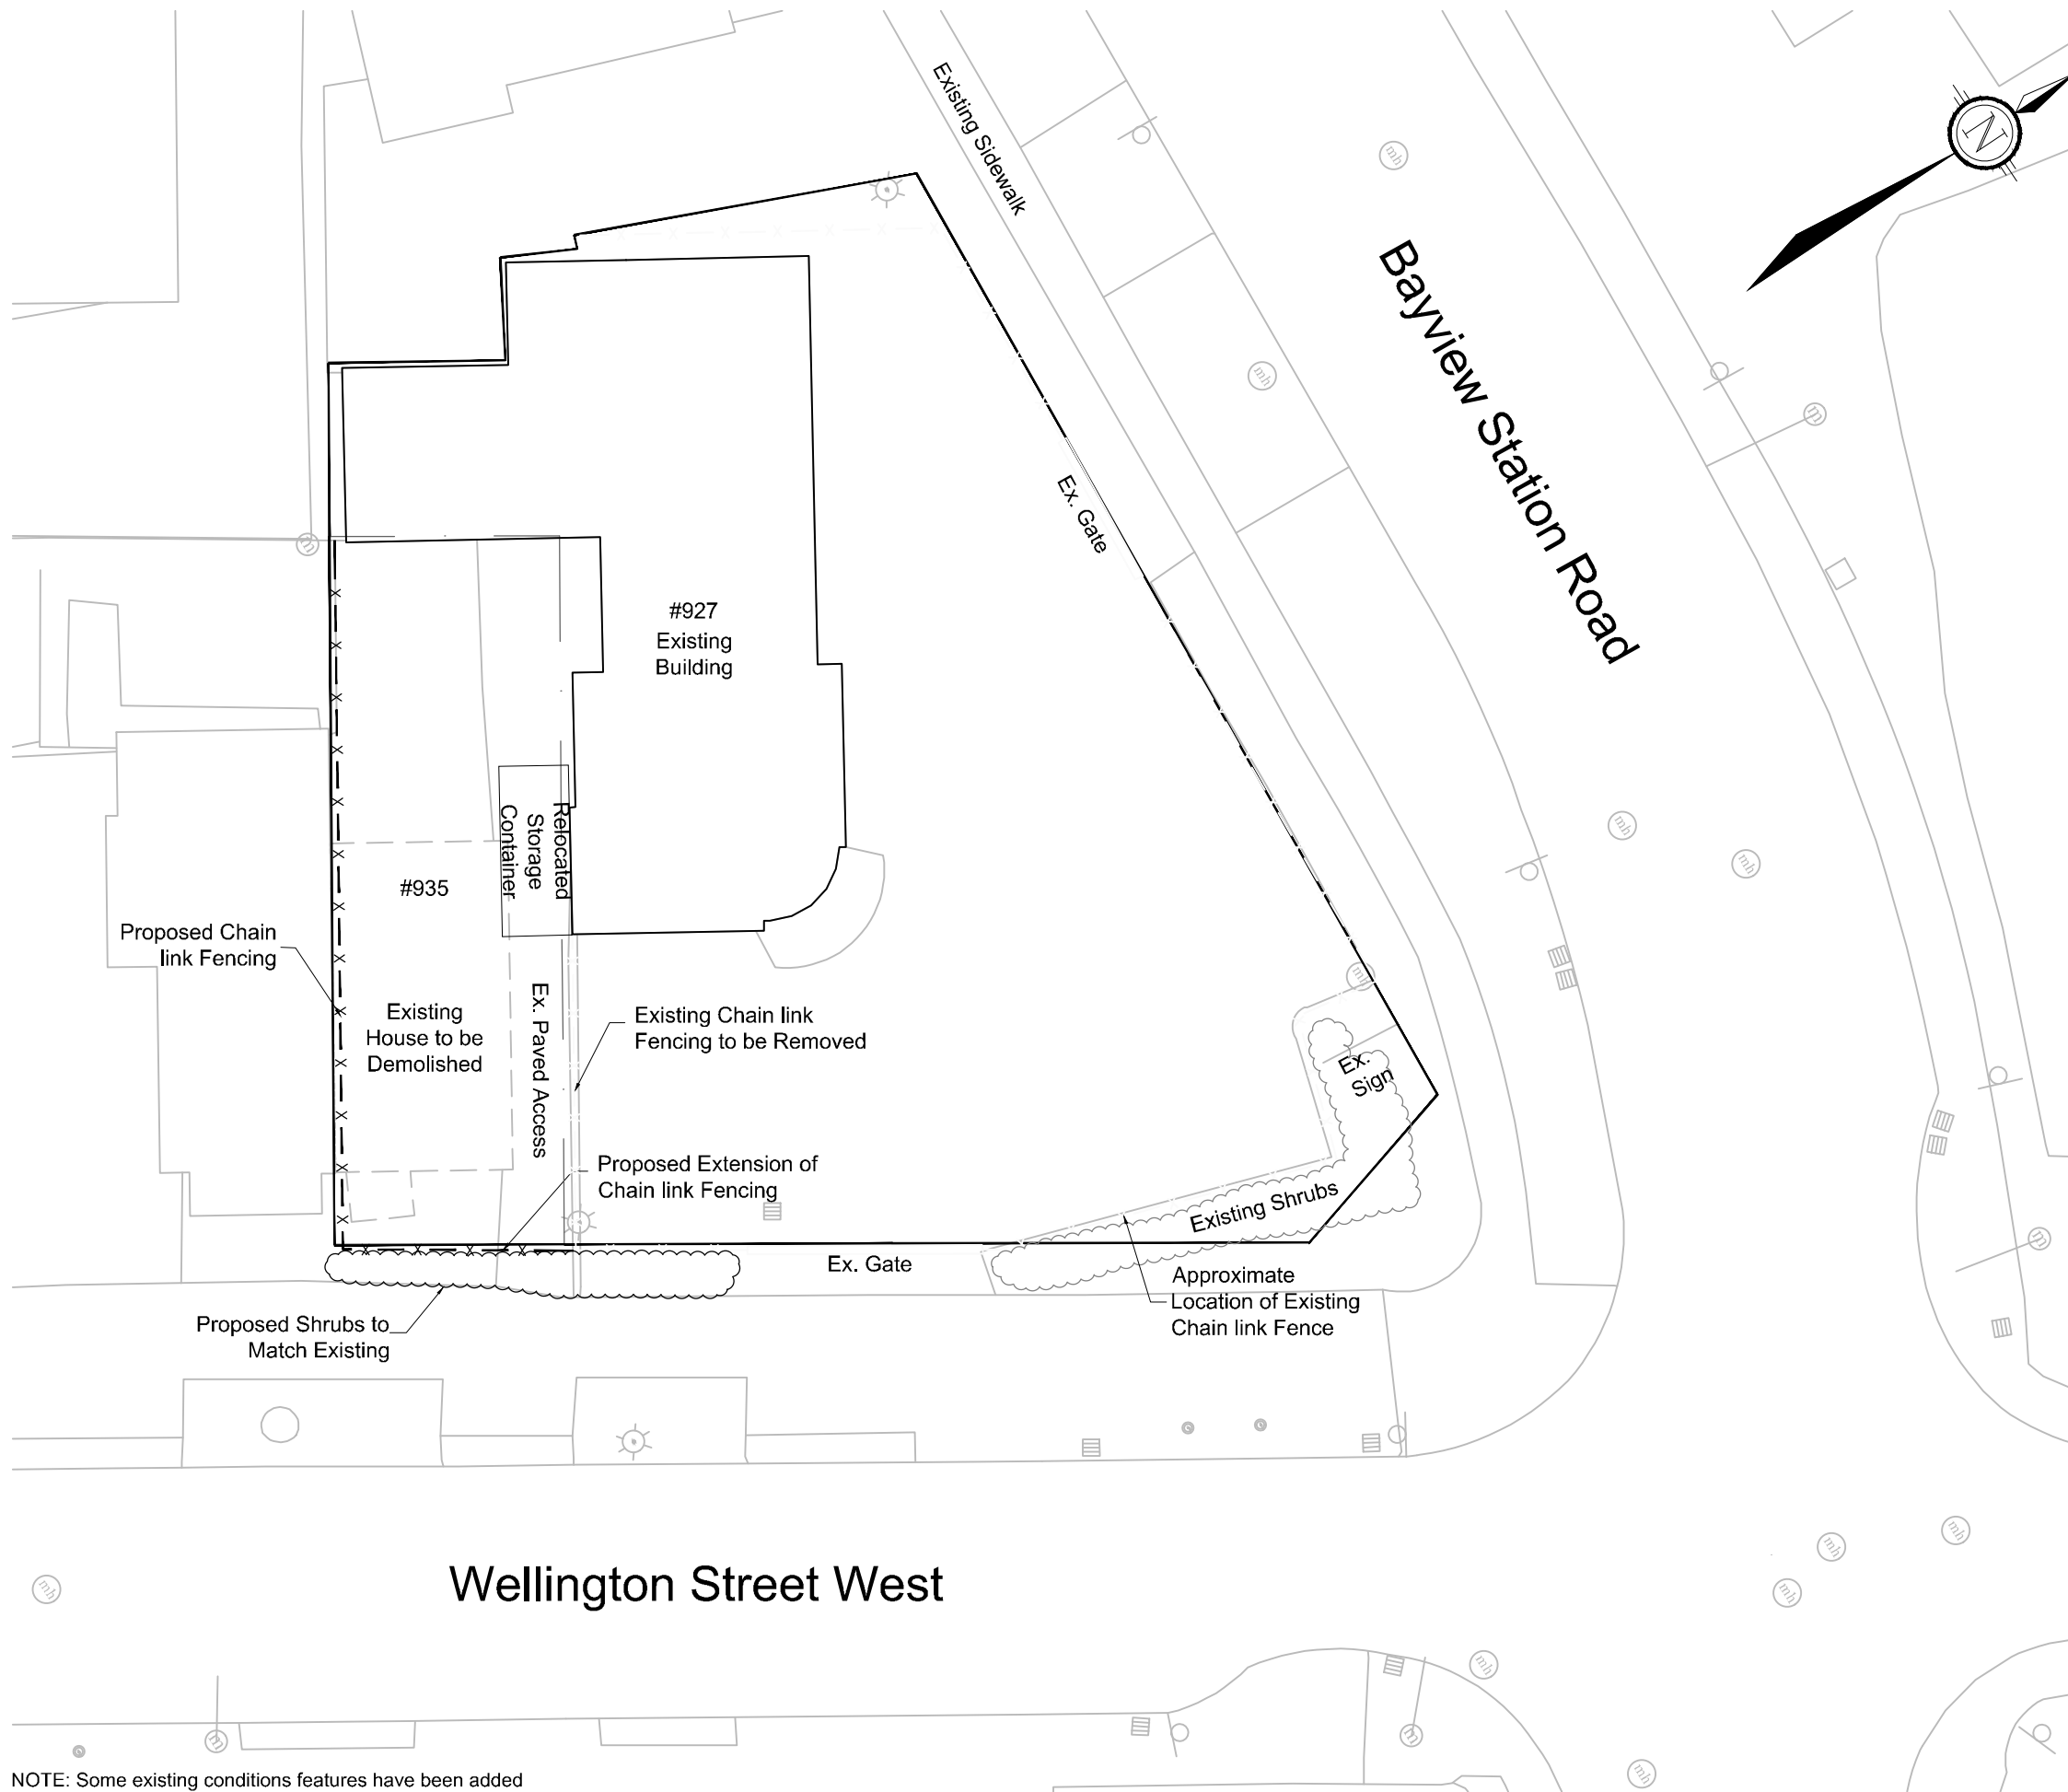

KEYPLAN
NOT TO SCALE

SITE PLAN

927 & 935 WELLINGTON STREET WEST



No.	REVISION	DATE	BY
1	X	X	X

NOVATECH
Engineers, Planners & Landscape Architects
Suite 200, 240 Michael Cowpland Drive
Ottawa, Ontario, Canada K2M 1P6
Telephone: (613) 254-9643
Facsimile: (613) 254-5867
Website: www.novatech-eng.com

ISSUED
NOVEMBER, 2019
PROJECT No.
P17131
DRAWING No.
P17131-SP

NOTE: Some existing conditions features have been added based on 2018 Google Earth Pro Aerial Photography.

#XXXXX

DXF-XX-XX-XXXX