



- Notes & Legend**
- Denotes Existing
 - Denotes Existing
 - SIB Denotes Existing
 - SSIB Denotes Existing
 - IB Denotes Existing
 - Wit. Denotes Existing
 - (P1) Denotes Existing
 - _{TL} Denotes Existing
 - _{SD} Denotes Existing
 - _L Denotes Existing

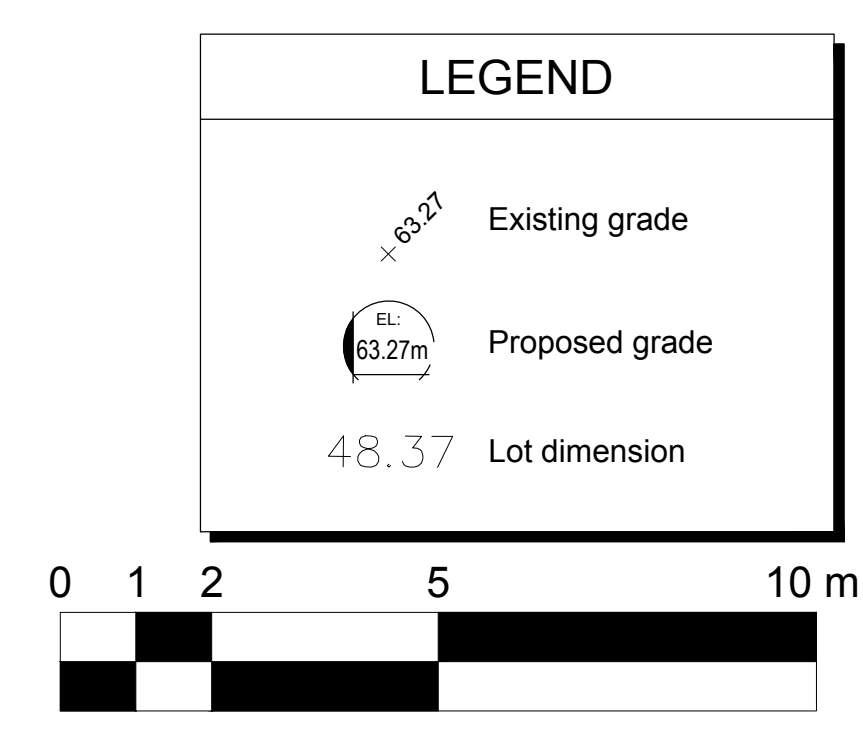

AREA OF SITE: 793.85 sq.m. TOTAL
FLOOR SPACE INDEX (F.S.I.): - sq.m.
GROSS FLOOR AREA ALLOWABLE: - sq.m.
GROSS FLOOR AREA PROPOSED: +/- 7128.0 sq.m. TOTAL
GROUND FLOOR / G.F.A.: 485.30 sq.m.
AMENITIES COMMON & COMMUNAL: 195.7sq.m.
SITE COVERAGE: 61.13%
PARKING STALLS: 54 spaces
BICYCLE STALLS: -
NUMBER OF FLOORS & BUILDING HEIGHT: 18 FLOORS

- For existing site conditions, see survey plan by Annis, O'Sullivan, Vollebakk Ltd. submitted separately.
- For relocated traffic lights, manholes & fire hydrants see civil engineering plan by Novatech Engineering Consultants, submitted separately.
- For proposed vegetation and landscape information, see landscape architecture plan by James B. Lennox & Ass. submitted separately.

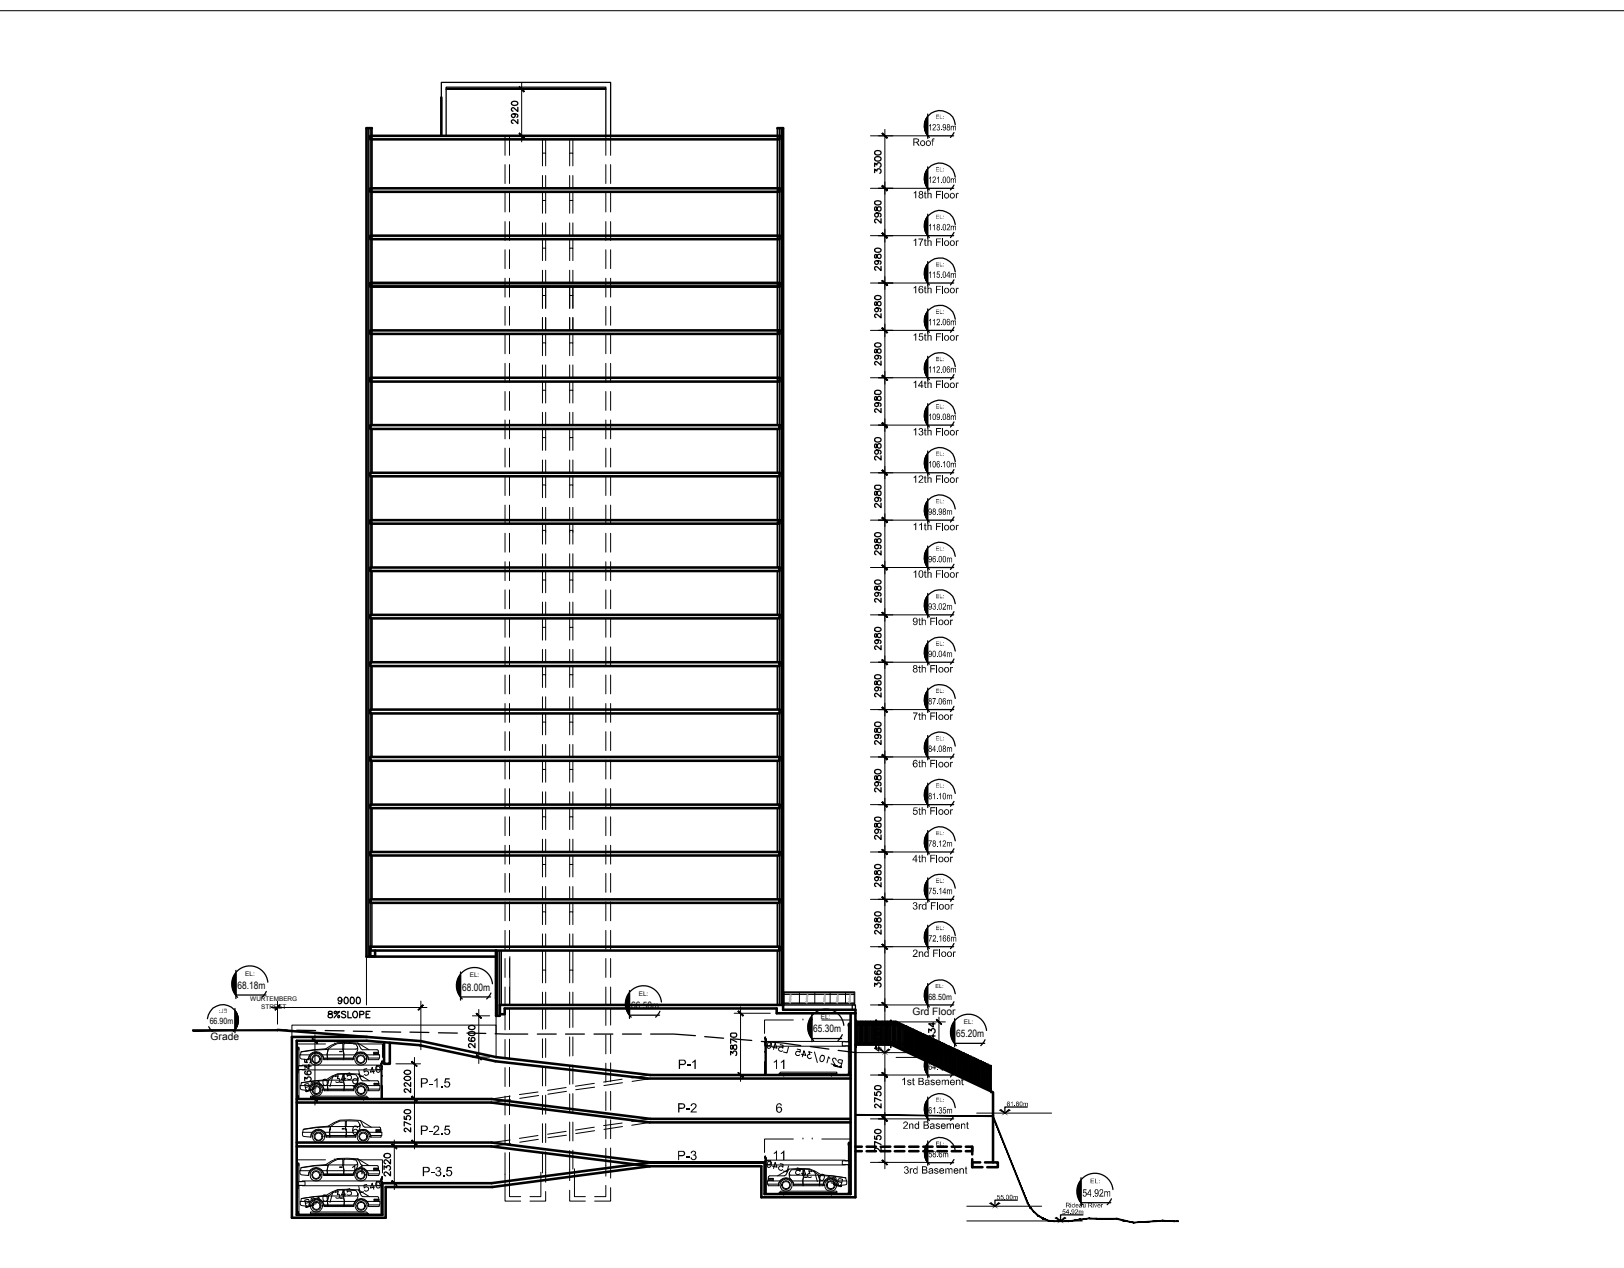


Notes générales / General notes:

1. Ces documents d'architecture sont la propriété exclusive de DCYSA Architecture + Design et ne peuvent être utilisés, reproduits ou copiés sans autorisation écrite préalable.
2. Les dimensions apparaissant sur ces documents doivent être vérifiées par l'entrepreneur avant le début des travaux.
3. Veuillez aviser l'architecte de toute dimension erronée et/ou divergences entre ces documents et ceux des autres professionnels.
4. Les dimensions sur ces documents doivent être lues et non mesurées.

Civil Engineers
NOVATECH
240 Michael Cowpland dr.
Ottawa, Ontario K2M 1P6
Telephone: (613)254-8943
Télécoeur: (613)254-8987
www.novatech-eng.com

Structure / Structural
Nom de l'entreprise
RUE
VILLE
Telephone
Télécoeur

NO	DATE	REVISION
01	03.28.2011	Issue for site plan approval

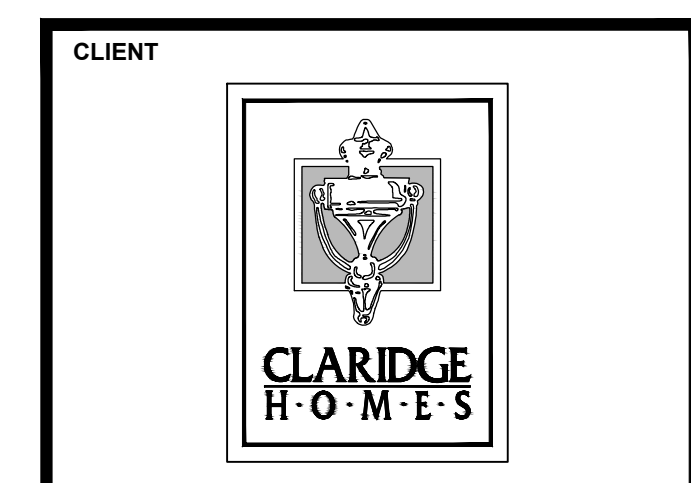

ARCHITECTE / ARCHITECT
ARCHITECTURE & DESIGN
DCYSA
Camille Courteau, Stephen St-Jean, & Assoc.
ARCHITECTS / SCALP / ARCHITECTES
2000, Av. McGill College, Suite 600, Montreal, QC, H3A 3H4
(514) 847-1117
www.dcy-sa.ca

PROJET / PROJECT
101 Wurtemburg Ottawa

NO PROJET / PROJECT NUMBER
6511

TITRE DU DESSIN / DRAWING TITLE
SITE PLAN APPLICATION

DATE 21.02.2011	DESSINÉ PAR / DRAWN BY TDZ
ECHELLE / SCALE 1:100	VÉRIFIÉ PAR / CHECKED BY HY
NO DESSIN / DWG NUMBER A100	REVISION 01

IFP_65006511CAD06511-1-100- Site Plan Application.dwg