

- LEGEND:**
- DROP CURB
 - DC
 - GRAVEL PATHWAY
 - MAINTENANCE EDGE
 - + FROST-FREE LIGHT
 - PROPOSED TREES
 - PROPOSED SHRUBS
 - ▨ PRECINCT PAVERS 1.
 - ▨ PRECINCT PAVERS 2.
 - ▨ PRECINCT PAVERS 3.
 - ▨ PRECINCT PAVERS 4.

CORUSH
Landscape Architecture
Urban Design
Site Planning
Recreation and Park Planning
WRIGHT
Project Management

1000 South Street, Suite 200, Ottawa, Ontario, K1Z 1K2
Tel: (613) 582-8888
Tel: (613) 582-8889



TO: ISSUED FOR SITE PLAN APPROVAL: 02/28/11 25
 NO. DESCRIPTION: MERV/01/11 25

REVISIONS/ISSUES:

CONTRACTOR SHALL CHECK AND SIGN ALL DIMENSIONS AND BEFORE PROCEEDING WITH THE WORK.
 DO NOT SCALE THE DRAWINGS.
 THIS DRAWING IS ISSUED FOR SITE PLAN APPROVAL AND SHALL NOT BE USED FOR CONSTRUCTION.

DESIGN: S.K.J.G.
 DATE: 06/28/11
 DESIGNED: S.S.
 PROJECT NORTH

ASHCROFT


bbb architects

PROJECT: CENTRAL PARK
 MERIVALE ROAD

DATE: 06/28/11
 SCALE: 1:500
 PROJ. NO.: 18/01

DATE: 06/28/11
 SCALE: 1:500
 PROJ. NO.: 18/01

DATE: 06/28/11
 SCALE: 1:500
 PROJ. NO.: 18/01

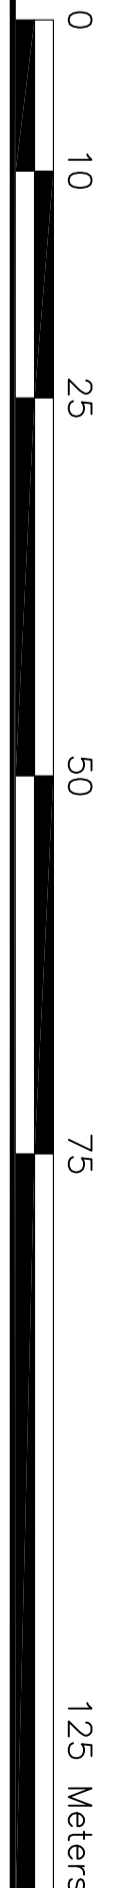

DATE: 06/28/11
 SCALE: 1:500
 PROJ. NO.: 18/01