



WILBER AVENUE

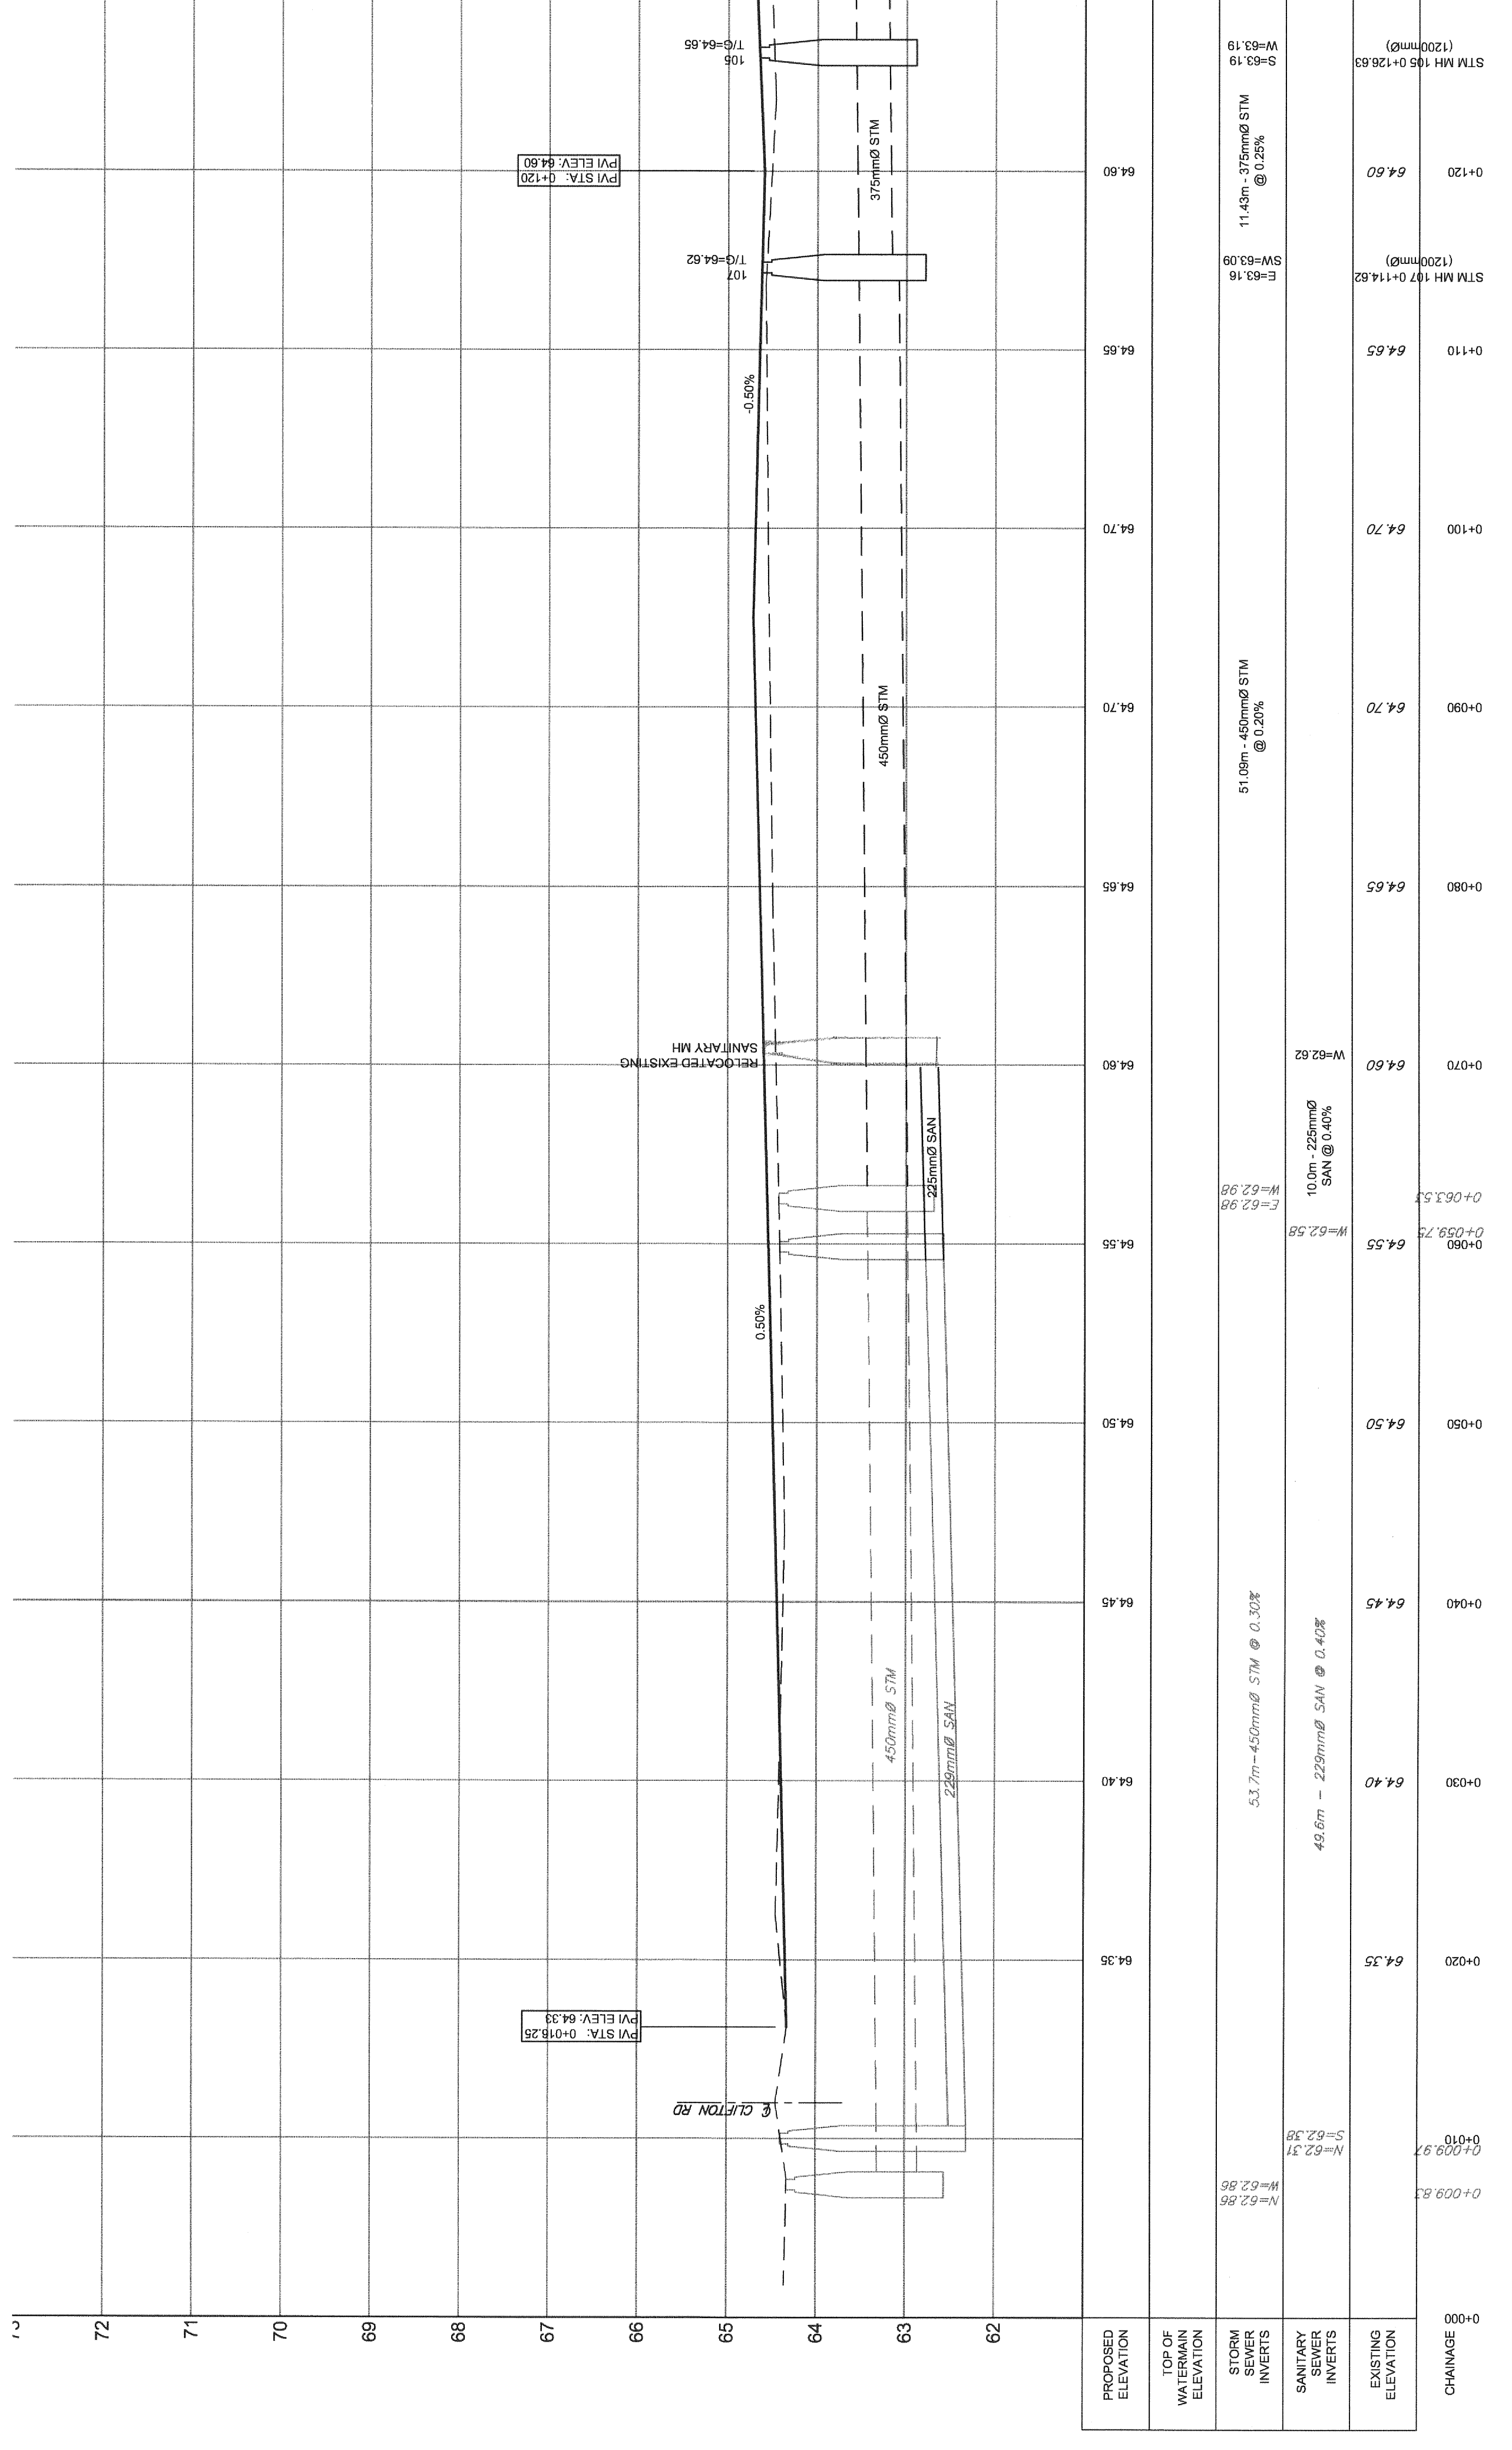

CATCHBASIN TABLE

| CB ID | STATION | SIZE (mm) | GRATE | 1G ELEVATION | INVERT | ICD TYPE | INLET RATE (L/s) |
|-------|----------|-----------|---------|--------------|--------|----------|------------------|
| 1 | 0+421.30 | 600x600 | S21 | 64.29 | 64.20 | - | - |
| 2 | 0+443.61 | 600x600 | S19 | 64.49 | 63.29 | - | - |
| 3 | 0+443.61 | 600x600 | S22/S23 | 64.49 | 63.29 | - | - |
| 4 | 0+471.16 | 600x600 | S19 | 64.49 | 63.29 | - | - |
| 5 | 0+478.00 | 600x600 | S22/S23 | 64.68 | 63.46 | - | - |
| 6 | 0+107.51 | 600x600 | S22/S23 | 64.73 | 63.51 | - | - |
| 7 | 0+120.70 | 600x600 | S19 | 64.49 | 63.29 | - | - |
| 8 | 0+120.86 | 600x600 | S22/S23 | 64.65 | 63.31 | - | - |
| 9 | 0+162.00 | 140x200 | S19 | 64.68 | 63.56 | - | - |
| 10 | 0+162.00 | 140x200 | S19 | 64.68 | 63.56 | - | - |

NOTE:
 THE POSITION OF ALL POLE LINES, CONDUITS, UNDERGROUND CABLES, AND UNDERGROUND UTILITIES AND STRUCTURES IS NOT NECESSARILY SHOWN ON THE CONTRACT DRAWINGS, AND WHERE SHOWN, THE ACCURACY OF THE POSITION OF SUCH UTILITIES AND STRUCTURES SHOULD BE DETERMINED BEFORE STARTING WORK. DETERMINE THE EXACT LOCATION OF ALL SUCH UTILITIES AND STRUCTURES AND ASSUME ALL LIABILITY FOR DAMAGE TO THEM.

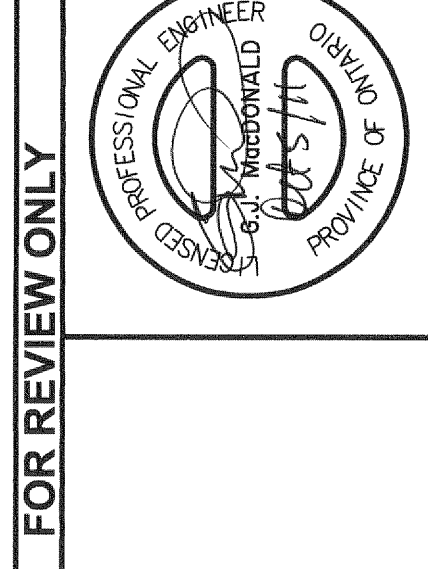

FOR REVIEW ONLY

REVISION: BHB / DS
 CHECKED: GJM
 DRAWN: GJM

BHB / DS
 CHECKED: GJM
 APPROVED: GJM

DATE: OCT 08/11
 BY: GJM

REVISION: 1. ISSUED FOR BITE PLAN APPLICATION
 DATE: _____
 BY: _____

| STATION | ELEVATION | CONDUIT | REVISION | DATE | BY |
|---------|-----------|----------|----------|------|----|
| 0+00 | 64.35 | CHANGING | | | |
| 0+20 | 64.50 | CHANGING | | | |
| 0+40 | 64.40 | CHANGING | | | |
| 0+60 | 64.50 | CHANGING | | | |
| 0+80 | 64.65 | CHANGING | | | |
| 0+100 | 64.70 | CHANGING | | | |
| 0+110 | 64.65 | CHANGING | | | |
| 0+120 | 64.60 | CHANGING | | | |

NOVATECH ENGINEERING CONSULTANTS
 ENGINEERS & PLANNERS
 4201 Yonge Street, Suite 200
 Toronto, Ontario, Canada M3J 1P5
 Telephone: (416) 324-9643
 Fax: (416) 324-9687
 Email: novatech@novatech.com

LOCATION: CITY OF OTTAWA
 175 RICHMOND ROAD & 340 KIRKWOOD AVENUE
 DRAWING NAME: PLAN AND PROFILE
 WILBER AVENUE
 STA 0+00 TO STA 0+120

PROJECT NO.: 111130-P01
 REV: REV #01
 DRAWING NO.: 111130-P01