


EAST ELEVATION - KIRKWOOD AVENUE

SCALE 1:200

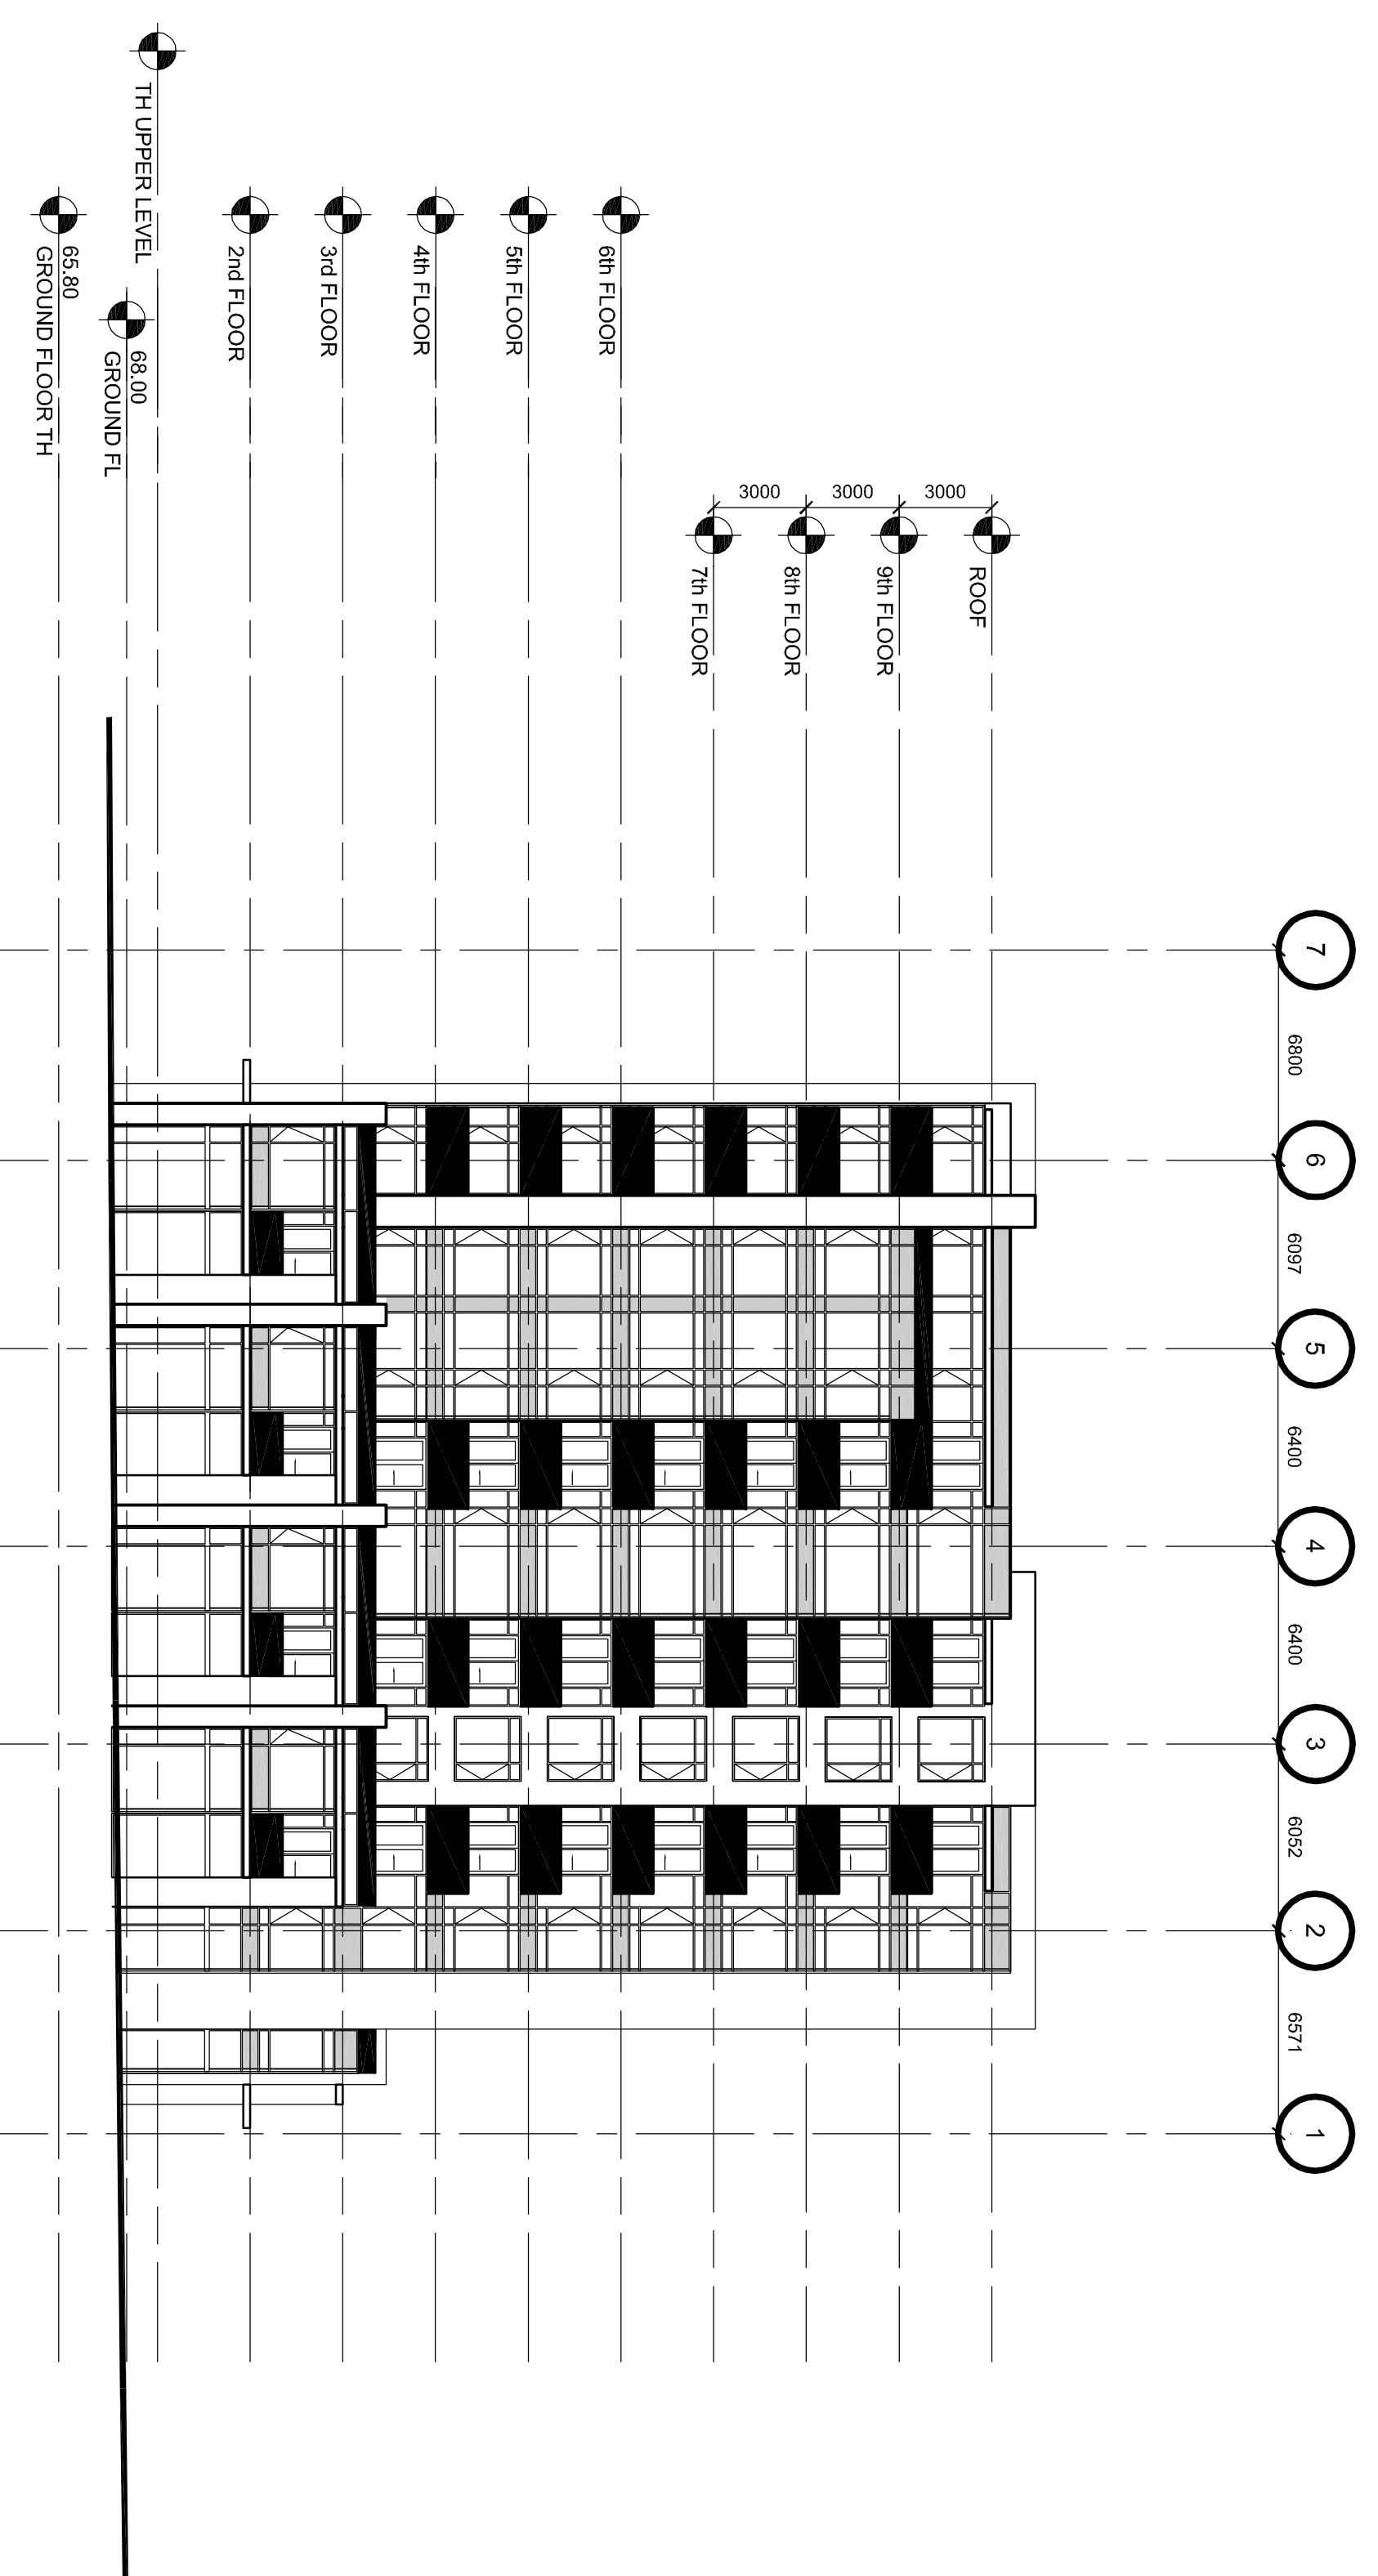

SOUTH ELEVATION - RICHMOND ROAD

SCALE 1:200

RODERICK LAHEY
ARCHITECT INC

BUILDING
ELEVATIONS



175 RICHMOND ROAD
OTTAWA ONTARIO

CLARIDGE
H.O.M.E.S