



PLANT LIST T/S - AREAS OF TOPSOIL AND SOD.

SYM.	BOTANICAL NAME	COMMON NAME	QTY.	SIZE	REMARKS
TREES					
GT	GLEDITSIA TRIACANTHOS 'DRAVES'	STREET KEEPER LOCUST	6	60MM. CAL.	WB / BB
AS	ACER SACCHARUM	SUGAR MAPLE	1	60MM. CAL.	WB / BB
CO	CELTIS OCCIDENTALIS	COMMON HACKBERRY	5	50MM. CAL.	WB
POM	PICEA OMORIKA	SERBIAN SPRUCE	4	250 CM HT.	WB
POM1	PICEA OMORIKA	SERBIAN SPRUCE	9	150 CM HT.	WB
AM	HAMAMELIS VIRGINIANA	WITCH HAZEL	9	125 CM HT.	WB / MULTISTEM
TH	THUJA OCCIDENTALIS	WHITE CEDAR	125	1800 CM. HT.	FIELD GROWN
AG	VIURNUM LANTANA	WAYFARING TREE	4	100 CM HT.	WB / MULTISTEM
SHRUBS and GRASSES					
RR	ROSA RUGOSA - white flowers	WHITE RUGOSA ROSE	50	50 CM HT.	POTS
RA	RIBES AUREUM	FLOWERING CURRANT	70	50 CM HT.	POTS
JC	JUNIPERUS CHINENSIS 'GOLD STAR'	GOLD STAR JUNIPER	60	50 CM SPR.	POTS
JH	JUNIPERUS HORIZONTALIS 'PLUMOSA'	ANDORRA JUNIPER	45	40 CM SPR.	POTS
JS	JUNIPERUS SABINA	SAVIN JUNIPER	35	60 CM SPR.	POTS
DL	DIERVILLA LONICERA	BUSH HONEYSUCKLE	71	60 CM HT.	POTS
SB	SPIREA JAPONICA 'FLAMING MOUND'	FLAMING MOUND SPIREA	30	30 CM. HT.	POTS
BT	BERBERIS THUNBERGII 'CONCORDE'	CONCORDE BARBERRY	25	40 CM. HT.	POTS
SS	SORBARIA SORBIFOLIA	FALSE SPIREA	40	60 CM. HT.	POTS
MS	MISCANTHUS SIN. 'GRAZIELLA'	MAIDEN GRASS	45	1 GAL. POTS	


PRECAST RETAINING WALL SECTION 1 N.T.S.

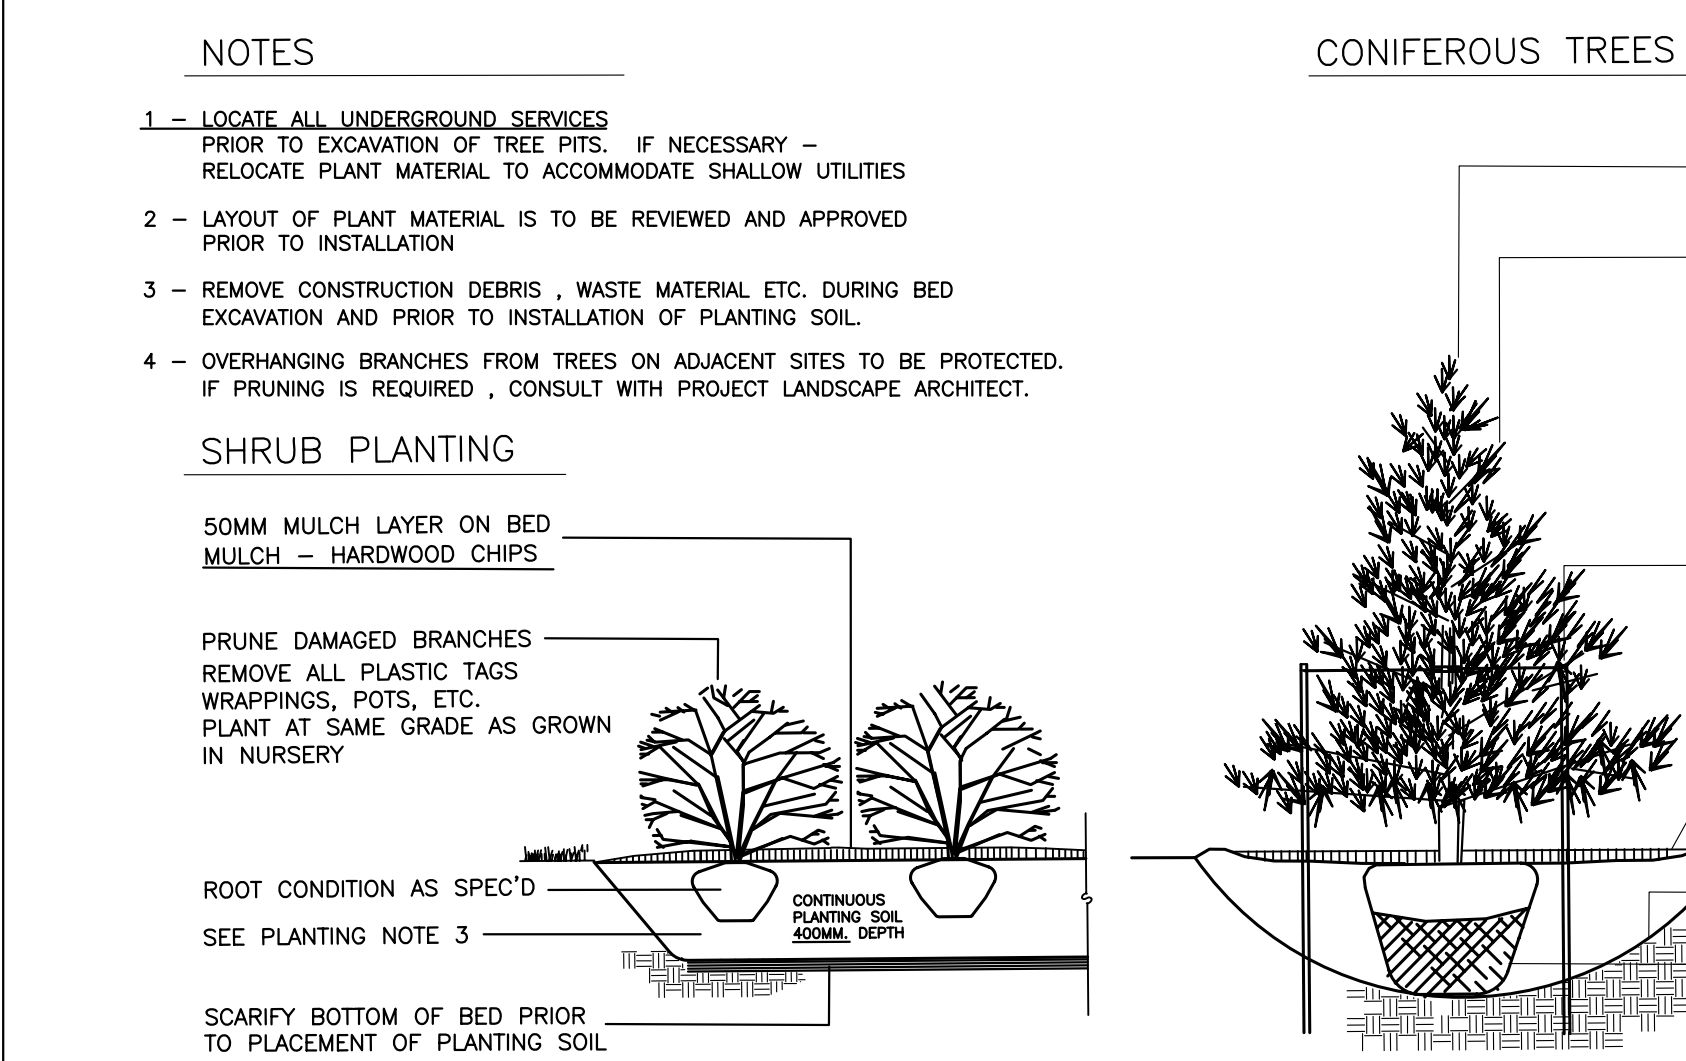


3 PLANTING DETAILS L-1

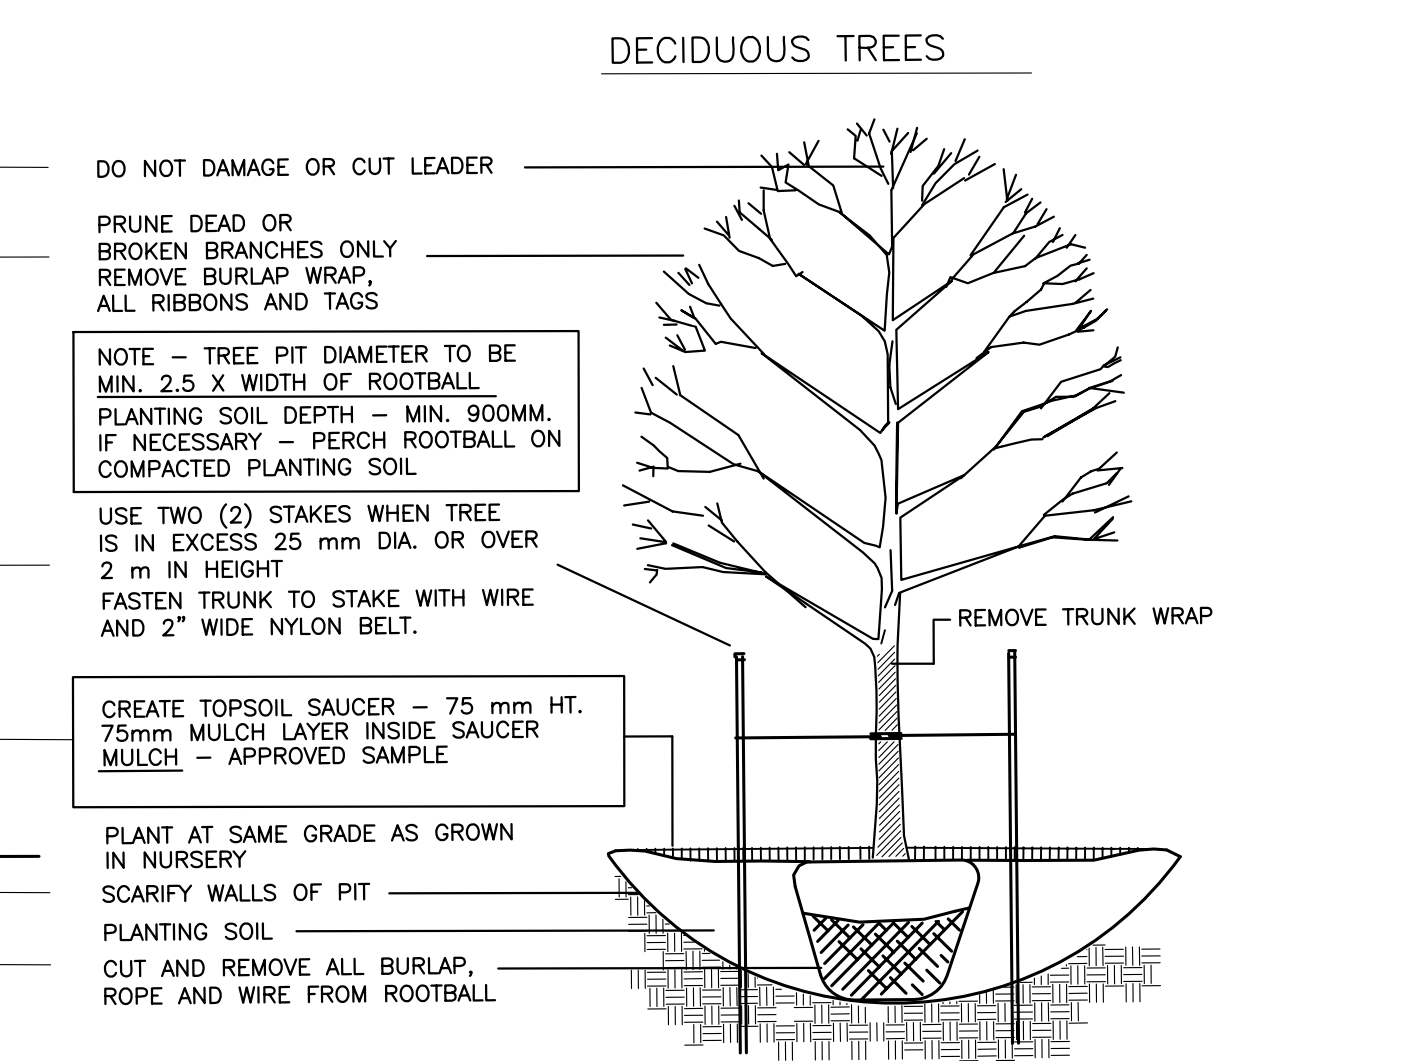


NOT TO SCALE

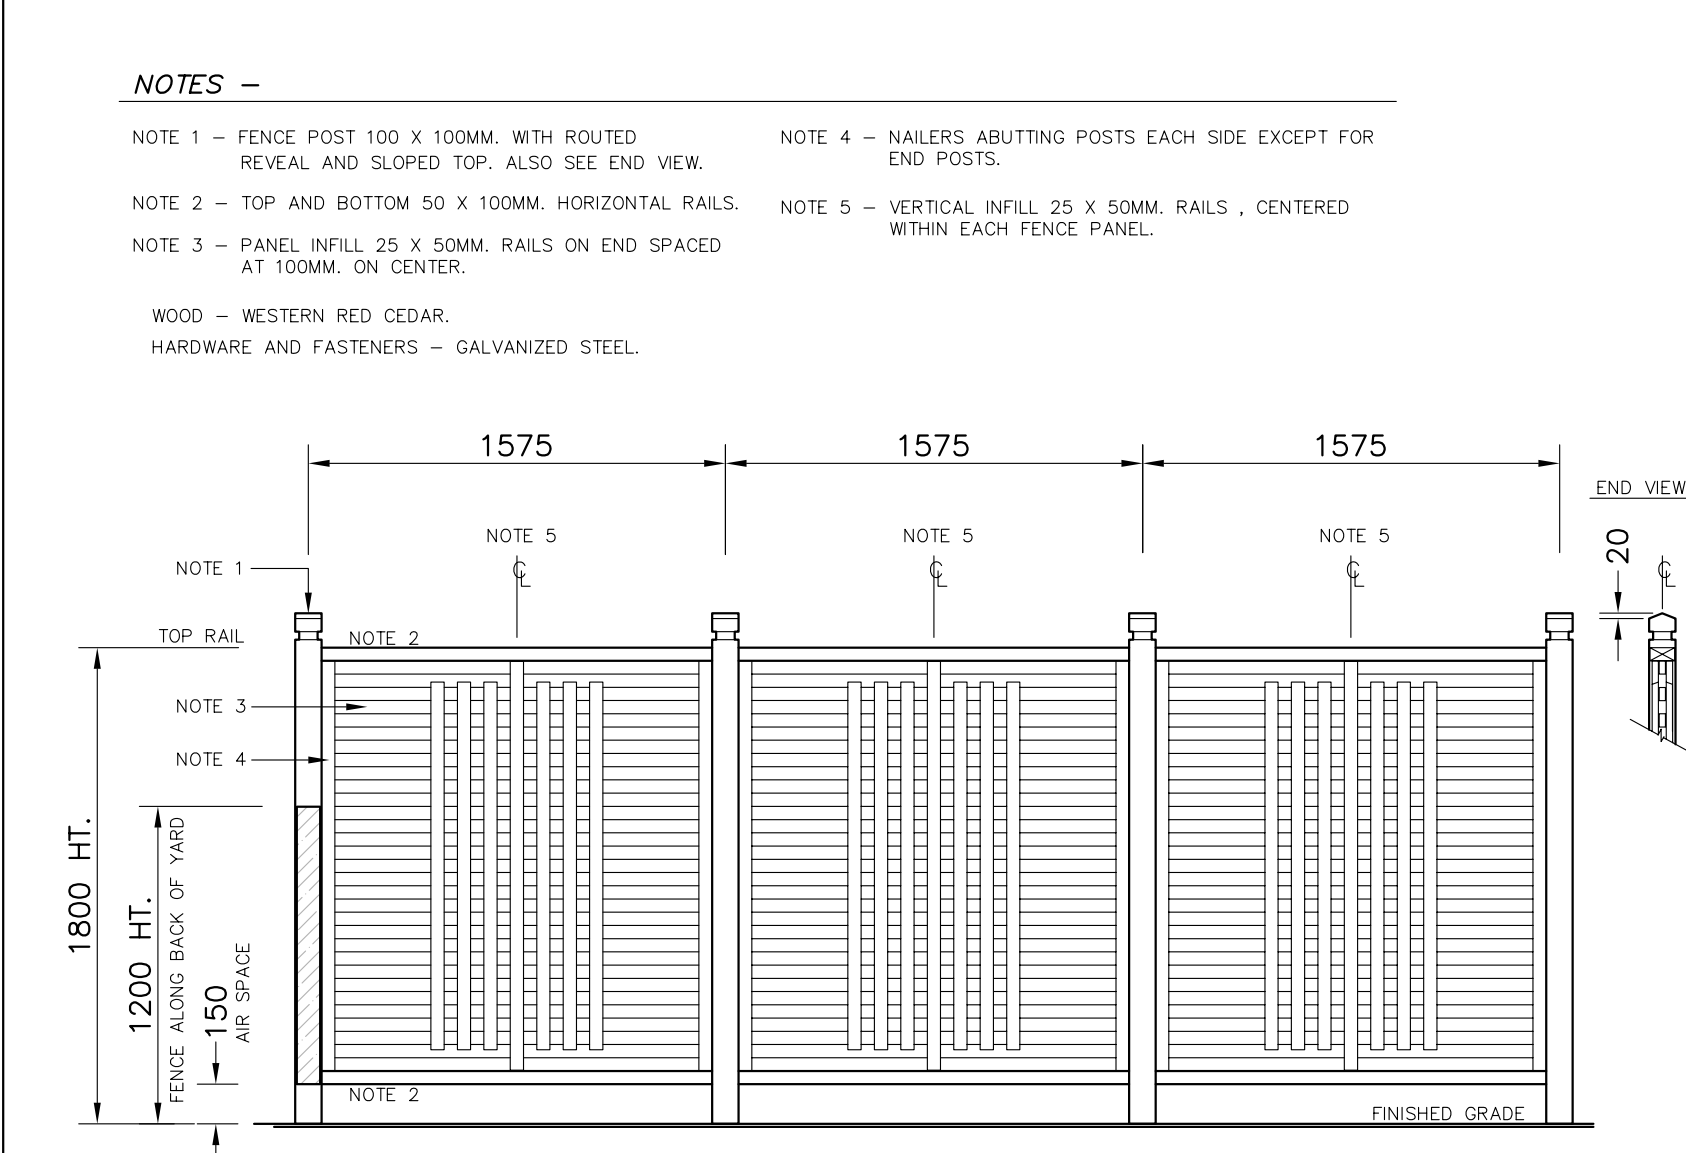

2 PRIVACY FENCE NOT TO SCALE
L-1 BETWEEN REAR UNITS - TYPICAL ELEVATION

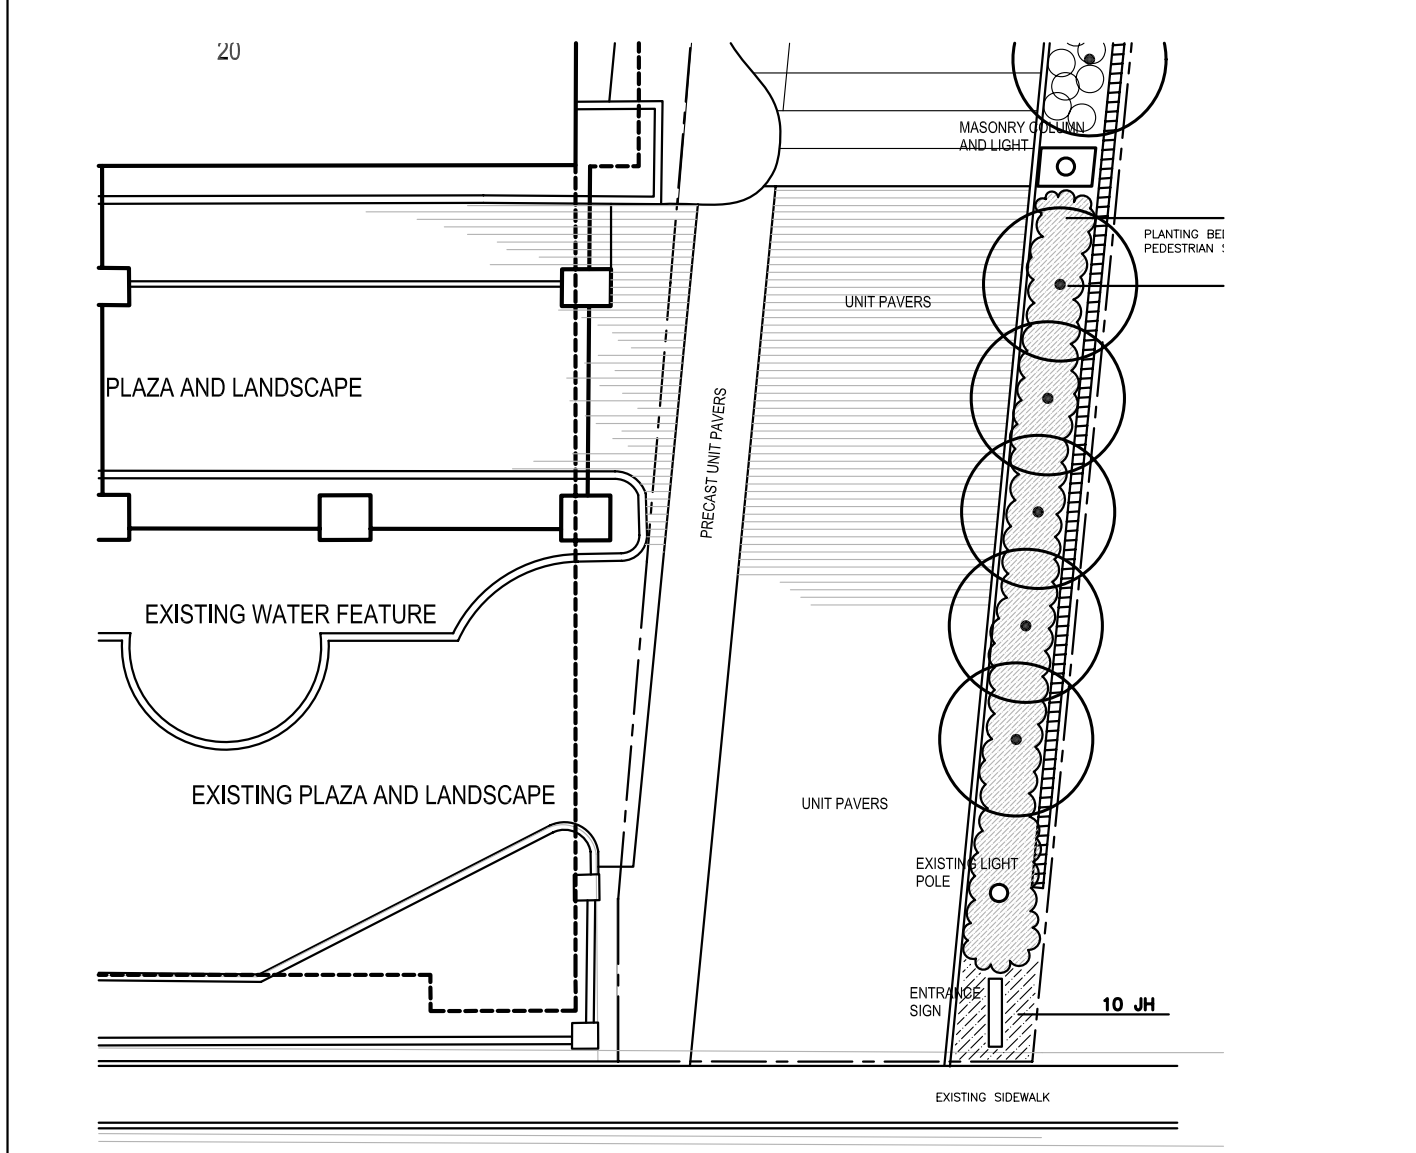

1 ENTRANCE SIGN LOCATION 1:200
L-1 AT RICHMOND ROAD

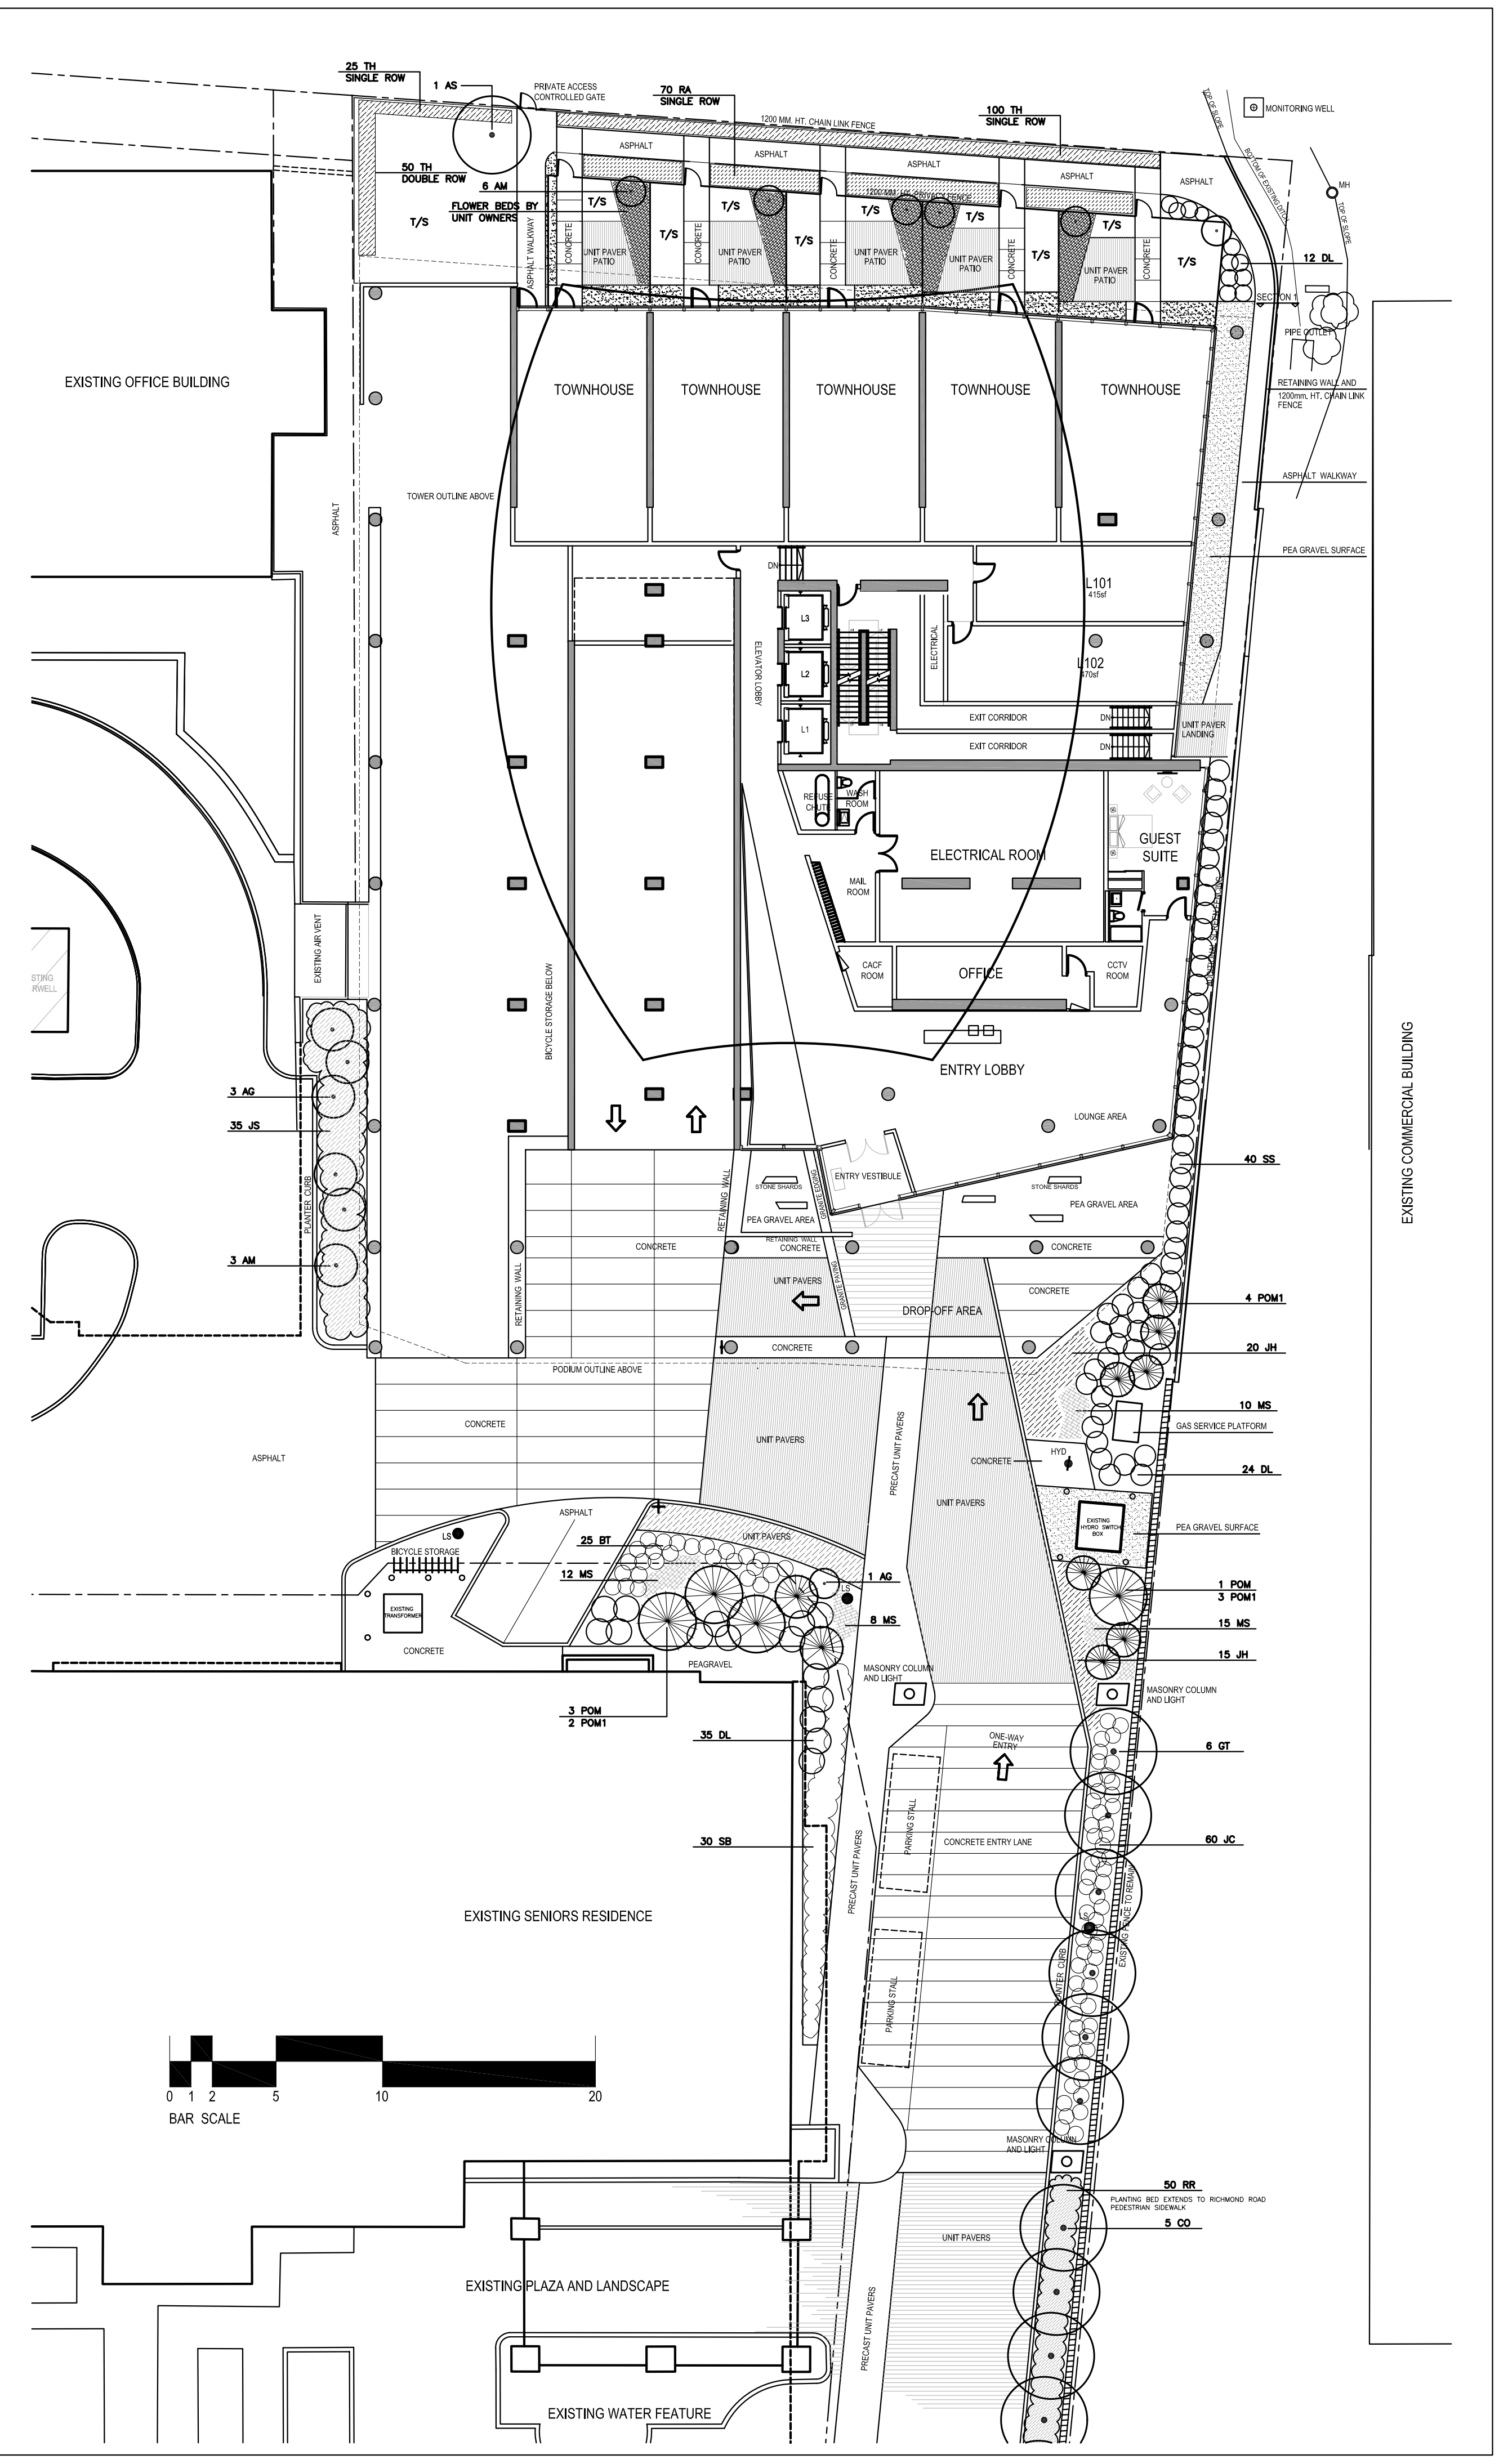

CANDEREL

CORUSH SUNDERSLAND WRIGHT Landscape Architecture
Urban Design
Site Planning
Recreation and Park Planning

1960 South Street, Suite 200, Ottawa, Ontario, Canada K1Z8L8
Tel: (613) 729-4536

No.	Issuance	Date (YYYY.MM.DD)
1.	ISSUED FOR SITE PLAN APPROVAL	2012.07.27
2.	REVISED FRONT ENTRY / LOBBY	2012.08.27
3.	EXISTING SWITCH BOX TO REMAIN	2012.09.13
4.	REISSUED FOR SITE PLAN APPROVAL	2013.09.18
5.	REISSUED FOR SITE PLAN APPROVAL	2014.03.20

WALLMANARCHITECTS
30 Duncan Street, Suite 202
Toronto, Ontario M5V 2C3
t 416 340 1870
f 416 340 1871
info@wallmanarchitects.com

ASSOCIATION OF LANDSCAPE ARCHITECTS OF ONTARIO
MEMBER

485 RICHMOND ROAD
OTTAWA, ONTARIO

MINTO COMMUNITIES INC. client

GROUND LEVEL LANDSCAPE PLAN

1577-6A project number
2012-07-24 date
1:200 scale
drawn by
sheet

L-1