




Landscape Architecture
 Urban Design
 Site Planning
 Remediation and Park Planning

**CORUSH
SUNDERLAND
WRIGHT**

196 Scott Street, Suite 200, Ottawa, Ontario, Canada K1R1B8
 Tel: (613) 729-4536

No. Issuance Date (YYYY/MM/DD)
 1 ISSUED FOR SITE PLAN APPROVAL 2012.07.27
 2 REVISED FRONT ENTRY / LOBBY 2012.08.27
 3 EXISTING SWITCH BOX TO REMAIN 2012.09.13
 4 REVISED FOR SITE PLAN APPROVAL 2013.09.19

WALLMAN ARCHITECTS
 30 Dundas Street, Suite 202
 Toronto, Ontario M5V 2C3
 T: 416 340 1870
 F: 416 340 1871
 info@wallmanarchitects.com

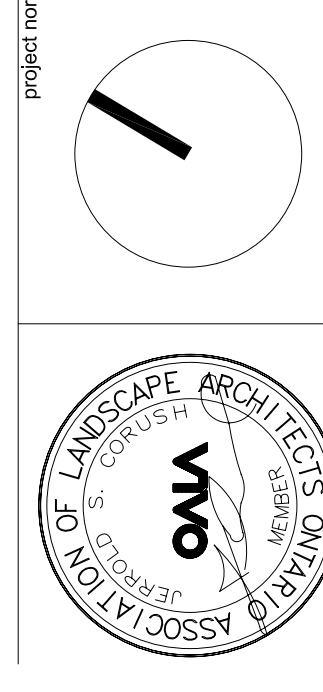


project 485 RICHMOND ROAD
 OTTAWA, ONTARIO

client MINTO COMMUNITIES INC.

title **GROUND LEVEL
LANDSCAPE PLAN**

project number 1577-6A
 date 2012-07-24
 scale 1:200
 drawn by
 sheet **L-1**

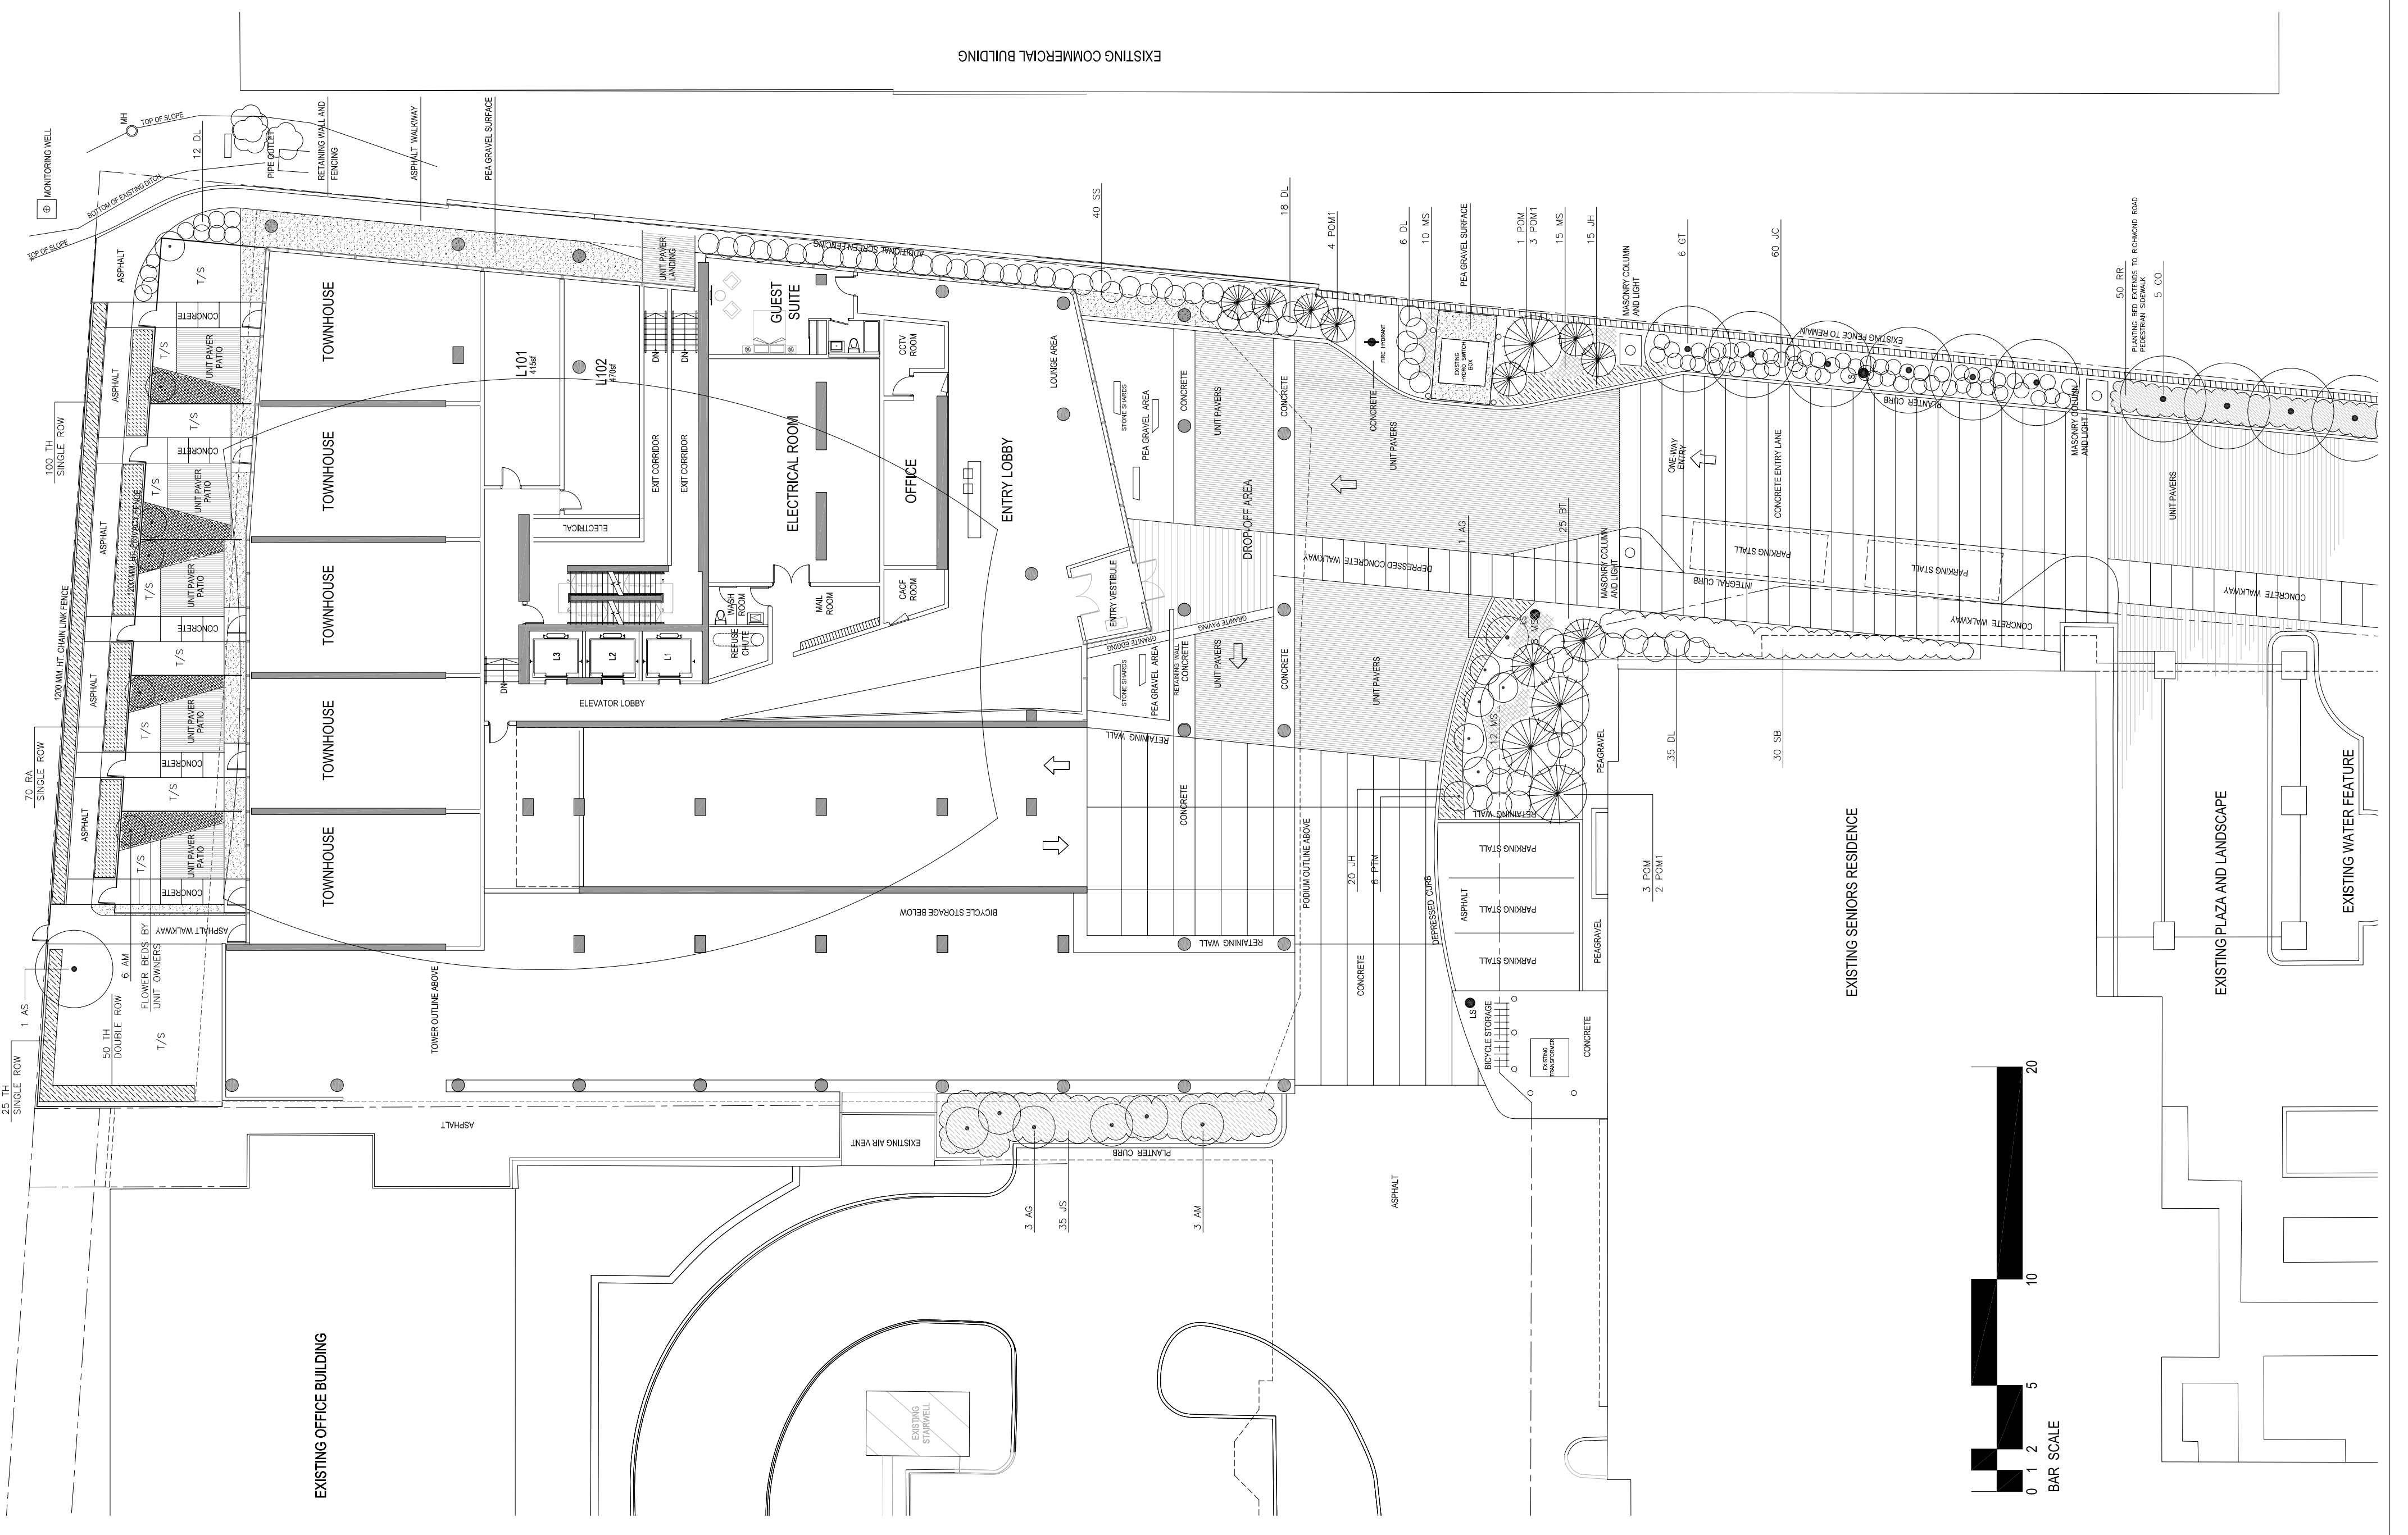

PLANTING NOTES


- LOCATE ALL UNDERGROUND SERVICES PRIOR TO EXCAVATION OF TREE PITS. IF NECESSARY - RELOCATE PLANT MATERIAL TO ACCOMMODATE SHALLOW UTILITIES
- LAYOUT OF PLANT MATERIAL IS TO BE REVIEWED AND APPROVED PRIOR TO INSTALLATION
- REMOVE CONSTRUCTION DEBRIS, WASTE MATERIAL ETC. DURING BED EXCAVATION AND PRIOR TO INSTALLATION OF PLANTING SOIL.
- OVERHANGING BRANCHES FROM TREES ON ADJACENT SITES TO BE PROTECTED. IF PRUNING IS REQUIRED, CONSULT WITH PROJECT LANDSCAPE ARCHITECT.

T/S - AREAS OF TOPSOIL AND SOD.

PLANT LIST

SYM.	BOTANICAL NAME	COMMON NAME	QTY.	SIZE	REMARKS
TREES					
GT	GLEDITSIA TRICANTHOS 'DRIVES'	STREET KEEPER LOCUST	6	60MM. CAL.	WB / BB
AS	ACER SACCHARUM	SUGAR MAPLE	1	60MM. CAL	WB / BB
CO	CELTIS OCCIDENTALIS	COMMON HACKBERRY	5	50MM. CAL.	WB
POM	PIGEA OMORICA	SERBIAN SPRUCE	4	250. CM HT.	WB
POM1	PIGEA OMORICA	SERBIAN SPRUCE	9	150 CM HT.	WB
AM	AMELANCHIER CANADENSIS	SERVICEBERRY	9	125 CM HT.	WB / MULTISTEM
TH	THUJA OCCIDENTALIS	WHITE CEDAR	125	1800 CM. HT.	FIELD GROWN
AG	ACER GINNALA 'FLAME'	FLAME AMUR MAPLE	4	150 CM HT.	WB / MULTISTEM
PTM	PRUNUS TRILOBA 'MULTIPLX'	FLOWERING ALMOND	6	100 CM HT.	POT / MULTISTEM
SHRUBS and GRASSES					
RR	ROSA RUGOSA - white flowers	WHITE RUGOSA ROSE	50	50 CM HT.	POTS
RA	RIBES AUREUM	FLOWERING CURRANT	70	50 CM HT.	POTS
JC	JUNIPERUS CHINENSIS 'GOLD STAR'	GOLD STAR JUNIPER	60	50 CM SPR.	POTS
JH	JUNIPERUS HORIZONTALIS 'PLUMOSA'	ANDORRA JUNIPER	45	40 CM SPR.	POTS
JS	JUNIPERUS SABINA	SAVIN JUNIPER	35	60 CM SPR.	POTS
DL	DIERVILLA LONICERA	BUSH HONEYSUCKLE	71	60 CM HT.	POTS
SB	SPIREA JAPONICA 'FLAMING MOUND'	FLAMING MOUND SPIREA	30	40 CM HT.	POTS
BT	BERBERIS THUNBERGII 'CONCORDE'	CONGORDE BARBERRY	25	40 CM HT.	POTS
SS	SORBARIA SORBIFOLIA	FALSE SPIREA	40	60 CM HT.	POTS
MS	MISCANTHUS SIN. 'GRAZIELLA'	MAIDEN GRASS	45	1 GAL. POTS	

3 PLANTING DETAILS

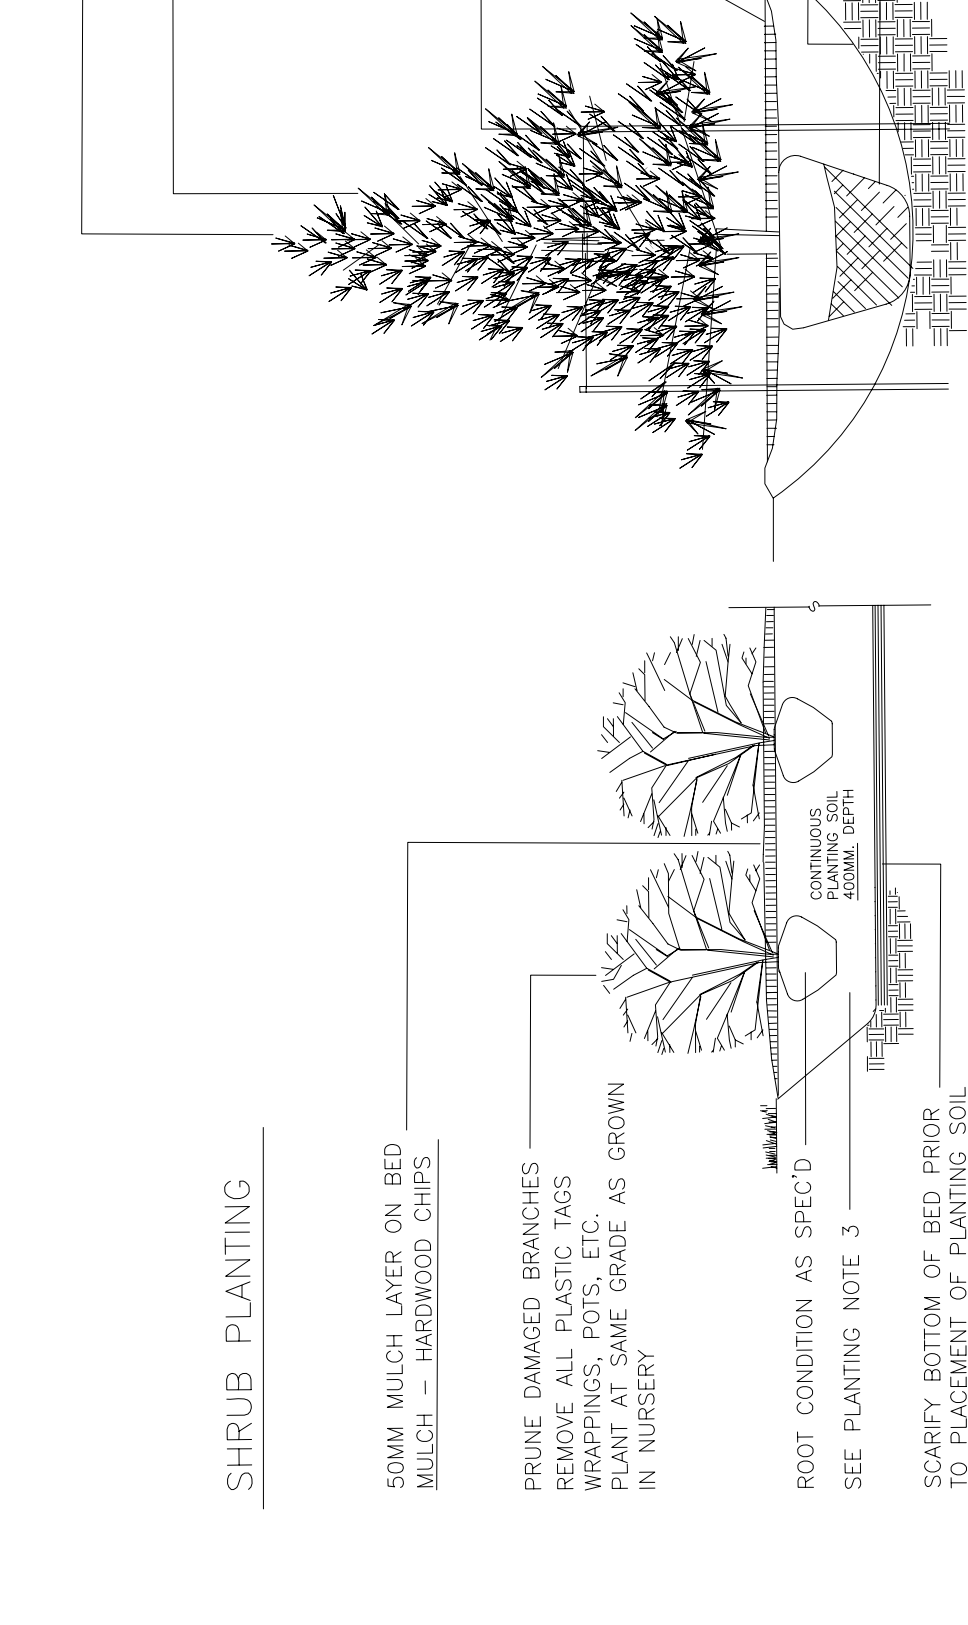

2 PRIVACY FENCE

