


PLANT LIST

SYM.	BOTANICAL NAME	COMMON NAME	QTY.	SIZE	REMARKS
TREES					
GT	GLEDITSIA TRIACANTHOS 'DRAVES'	STREET KEEPER LOCUST	11	60MM. CAL.	WB / BB
POM	PICEA OMORIKA	SERBIAN SPRUCE	8	250 CM HT.	WB
POM1	PICEA OMORIKA	SERBIAN SPRUCE	3	150 CM HT.	WB
AM	AMELANCHIER CANADENSIS	SERVICEBERRY	3	125 CM HT.	WB / MULTISTEM
TH	THUJA OCCIDENTALIS	WHITE CEDAR	100	1800 CM. HT.	FIELD GROWN
AG	ACER GINNALA 'FLAME'	FLAME AMUR MAPLE	4	150 CM HT.	WB / MULTISTEM
PTM	PRUNUS TRILOBA 'MULTIPLY'	FLOWERING ALMOND	6	100 CM HT.	POT / MULTISTEM
SHRUBS					
RR	ROSA RUGOSA - white flowers	WHITE RUGOSA ROSE	50	50 CM HT.	POTS
JC	JUNIPERUS CHINENSIS 'GOLD STAR'	GOLD STAR JUNIPER	60	50 CM SPR.	POTS
JH	JUNIPERUS HORIZONTALIS 'PLUMOSA'	ANDORRA JUNIPER	45	40 CM SPR.	POTS
JS	JUNIPERUS SABINA	SAVIN JUNIPER	35	60 CM SPR.	POTS
DL	DIERVILLA LONICERA	BUSH HONEYSUCKLE	35	60 CM. HT.	POTS
SS	SORBARIA SORBIFOLIA	FALSE SPIREA	150	50 CM. HT.	POTS
SB	SPIREA BUMALDA 'GOLDFLAME'	GOLDFLAME SPIREA	40	40 CM. HT.	POTS
BT	BERBERIS THUNGERGII 'CONCORDE'	CONCORDE BARBERRY	25	40 CM. HT.	POTS
MS	MISCANTHUS SIN. 'GRAZIELLA'	MAIDEN GRASS	60	1 GAL. POTS	


PLANTING NOTES

- LOCATE ALL UNDERGROUND SERVICES PRIOR TO EXCAVATION OF TREE PITS. IF NECESSARY - RELOCATE PLANT MATERIAL TO ACCOMMODATE SHALLOW UTILITIES
- LAYOUT OF PLANT MATERIAL IS TO BE REVIEWED AND APPROVED PRIOR TO INSTALLATION
- REMOVE CONSTRUCTION DEBRIS, WASTE MATERIAL ETC. DURING BED EXCAVATION AND PRIOR TO INSTALLATION OF PLANTING SOIL.
- OVERHANGING BRANCHES FROM TREES ON ADJACENT SITES TO BE PROTECTED IF POSSIBLE. IF PRUNING IS REQUIRED, CONSULT WITH PROJECT LANDSCAPE ARCHITECT.


SHRUB PLANTING

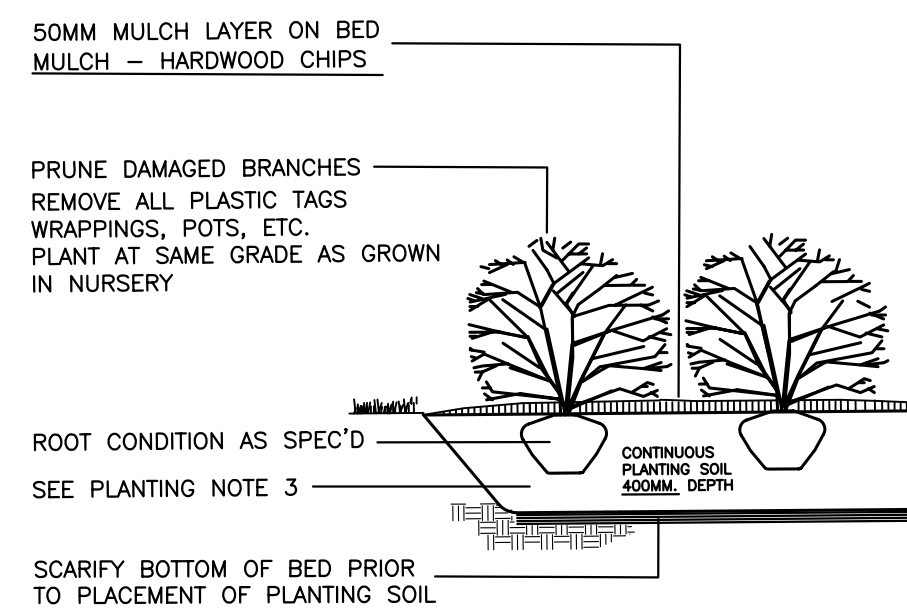

CONIFEROUS TREES

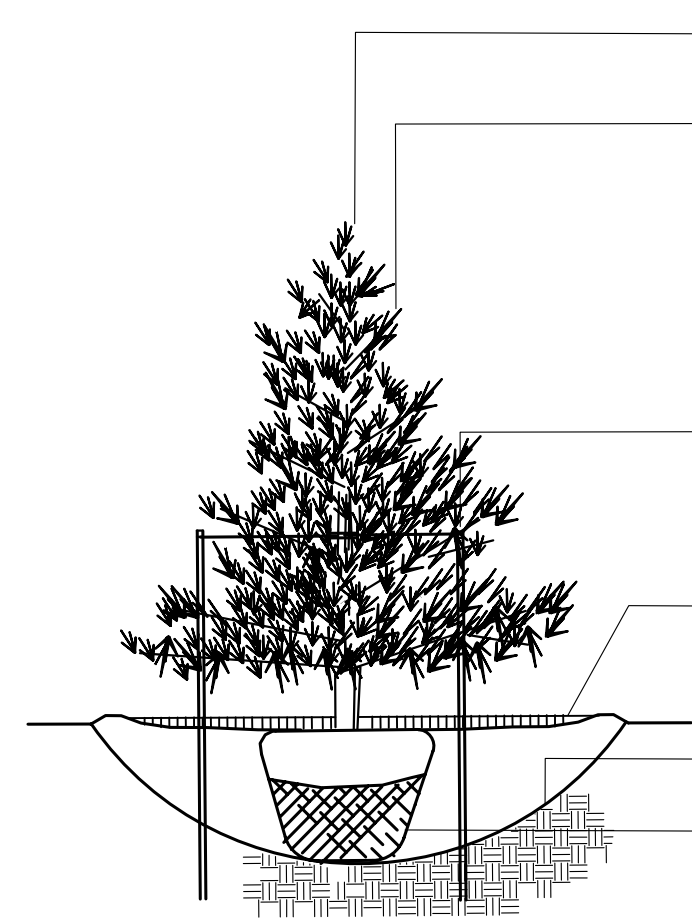


DECIDUOUS TREES

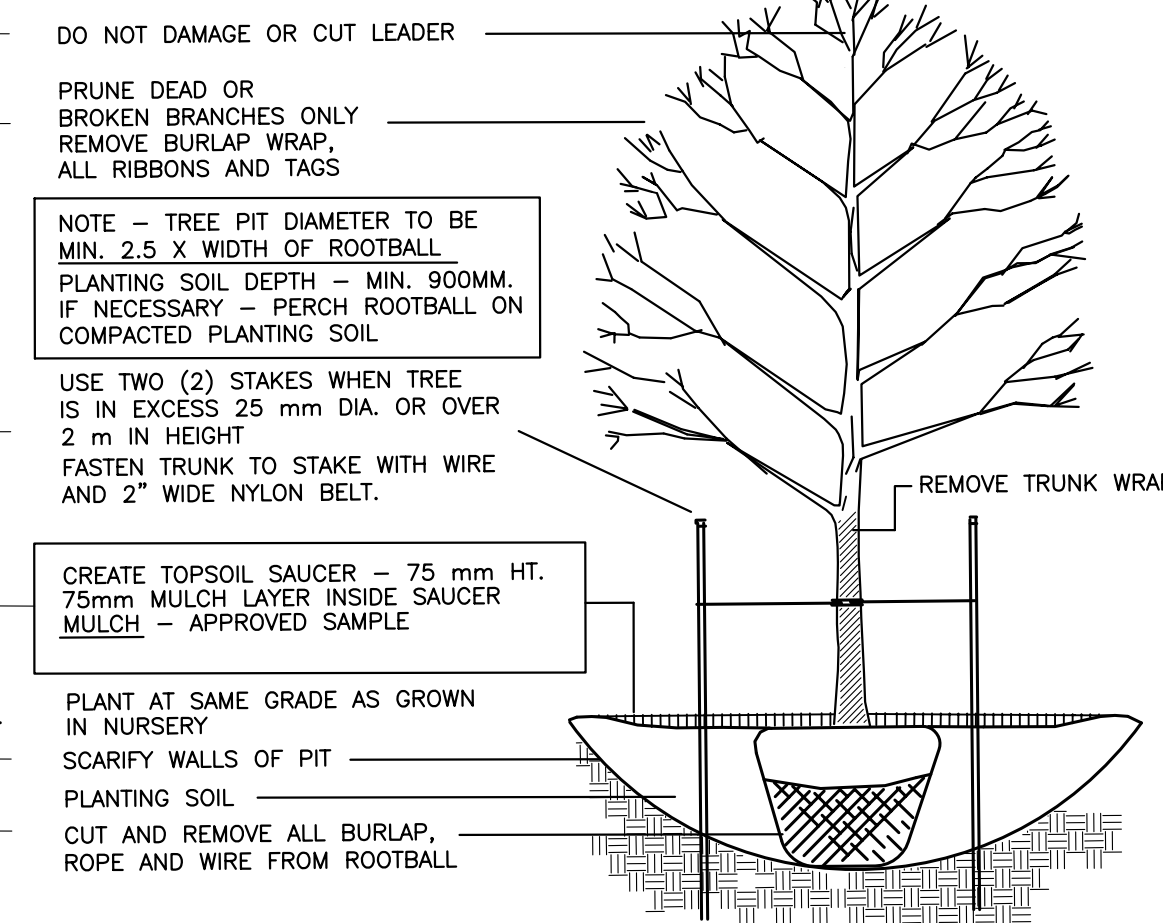

NOT TO SCALE

1 PLANTING DETAILS
L-1

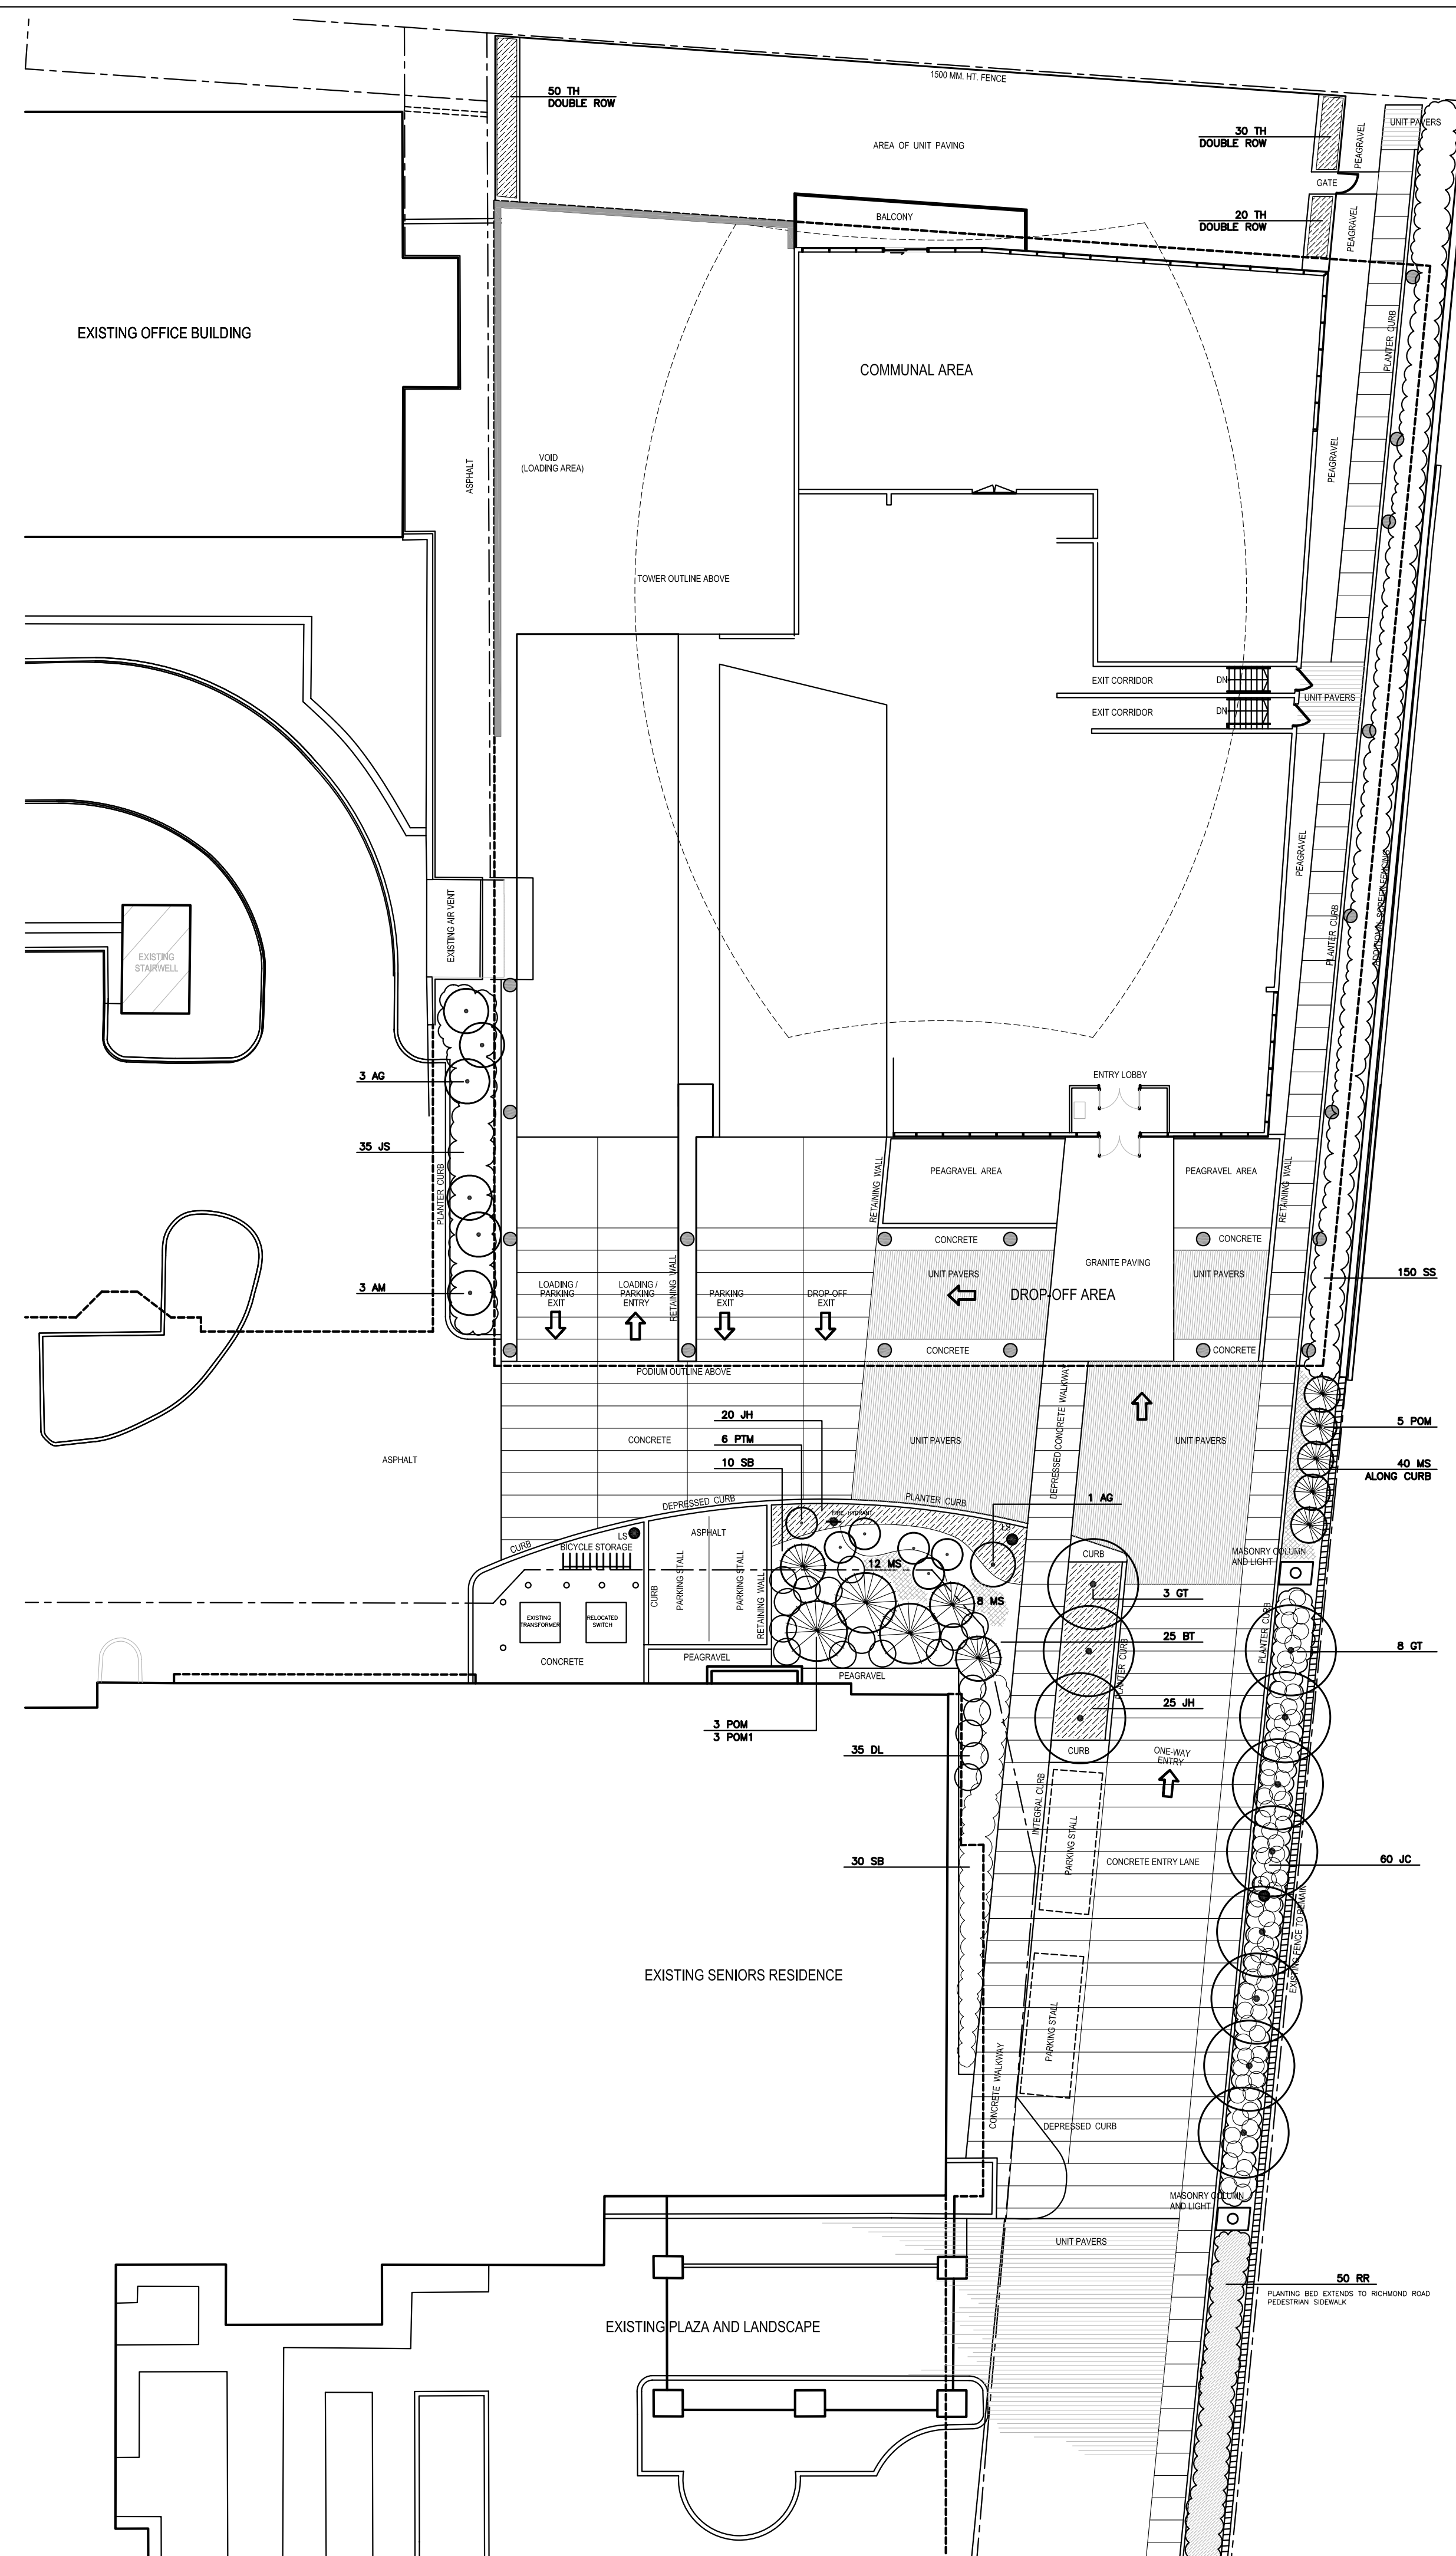


CORUSH Landscape Architecture
SUNDERLAND Urban Design
WRIGHT Site Planning
 Recreation and Park Planning

1960 Spaff Street, Suite 200, Ottawa, Ontario, Canada K1Z8L8
 Tel: (613) 729-4536

No.	Issuance	Date (YYYY.MM.DD)
1	ISSUED FOR SITE PLAN APPROVAL	2012 07 27

WALLMAN ARCHITECTS

30 Duncan Street, Suite 202
 Toronto, Ontario M5V 2C3
 t 416 340 1870
 f 416 340 1871
 info@wallmanarchitects.com

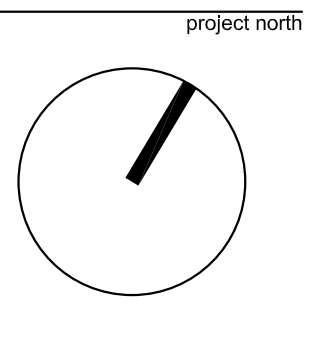

485 RICHMOND ROAD
 OTTAWA, ONTARIO

MINTO COMMUNITIES INC.

GROUND LEVEL LANDSCAPE PLAN

1577-6A	project number
2012-07-24	date
1:200	scale
	drawn by
	sheet

L-1