

PLANTING NOTES

- LOCATE ALL UNDERGROUND SERVICES PRIOR TO EXCAVATION OF TREE PITS. IF NECESSARY - RELOCATE PLANT MATERIAL TO ACCOMMODATE SHALLOW UTILITIES PRIOR TO INSTALLATION
 - LAYOUT OF PLANT MATERIAL IS TO BE REVIEWED AND APPROVED PRIOR TO INSTALLATION
 - REMOVE CONSTRUCTION DEBRIS, WASTE MATERIAL ETC. DURING BED EXCAVATION AND PRIOR TO INSTALLATION OF PLANTING SOIL.
 - OVERHANGING BRANCHES FROM TREES ON ADJACENT SITES TO BE PROTECTED. IF PRUNING IS REQUIRED, CONSULT WITH PROJECT LANDSCAPE ARCHITECT.
- T/S - AREAS OF TOPSOIL AND SOD.

PLANT LIST

SYM.	BOTANICAL NAME	COMMON NAME	QTY.	SIZE	REMARKS
TREES					
GT	GLEDITSIA TRIACANTHOS 'DRAVES'	STREET KEEPER LOCUST	6	60MM. CAL.	WB / BB
AS	ACER SACCHARUM	SUGAR MAPLE	1	60MM. CAL.	WB / BB
CO	CELTIS OCCIDENTALIS	COMMON HACKBERRY	5	50MM. CAL.	WB
POM	PICEA OMORIKA	SERBIAN SPRUCE	4	250 CM HT.	WB
POM1	PICEA OMORIKA	SERBIAN SPRUCE	9	150 CM HT.	WB
AM	AMELANCHIER CANADENSIS	SERVICEBERRY	9	125 CM HT.	WB / MULTISTEM
TH	THUJA OCCIDENTALIS	WHITE CEDAR	175	1800 CM. HT.	FIELD GROWN
AG	ACER GINNALA 'FLAME'	FLAME AMUR MAPLE	4	150 CM HT.	WB / MULTISTEM
PTM	PRUNUS TRILOBA 'MULTIPLX'	FLOWERING ALMOND	6	100 CM HT.	POT / MULTISTEM
SHRUBS and GRASSES					
RR	ROSA RUGOSA - white flowers	WHITE RUGOSA ROSE	50	50 CM HT.	POTS
RA	RIBES AUREUM	FLOWERING CURRANT	70	50 CM HT.	POTS
JC	JUNIPERUS CHINENSIS 'GOLD STAR'	GOLD STAR JUNIPER	60	50 CM SPR.	POTS
JH	JUNIPERUS HORIZONTALIS 'PLUMOSA'	ANDORRA JUNIPER	35	40 CM SPR.	POTS
JS	JUNIPERUS SABINA	SAVIN JUNIPER	35	60 CM SPR.	POTS
DL	DIERVILLA LONICERA	BUSH HONEYSUCKLE	71	60 CM. HT.	POTS
SB	SPIREA JAPONICA 'FLAMING MOUND'	FLAMING MOUND SPIREA	30	40 CM. HT.	POTS
BT	BERBERIS THUNBERGII 'CONCORDE'	CONCORDE BARBERRY	25	40 CM. HT.	POTS
SS	SORBARIA SORBIFOLIA	FALSE SPIREA	40	60 CM. HT.	POTS
MS	MISCANTHUS SIN. 'GRAZIELLA'	MAIDEN GRASS	45	1 GAL. POTS	


SHRUB PLANTING

50MM MULCH LAYER ON BED
MULCH - HARDWOOD CHIPS

PRUNE DAMAGED BRANCHES
REMOVE ALL PLASTIC TAGS
WRAPPINGS, POTS, ETC.
PLANT AT SAME GRADE AS GROWN
IN NURSERY

ROOT CONDITION AS SPEC'D
SEE PLANTING NOTE 3

SCARIFY BOTTOM OF BED PRIOR
TO PLACEMENT OF PLANTING SOIL

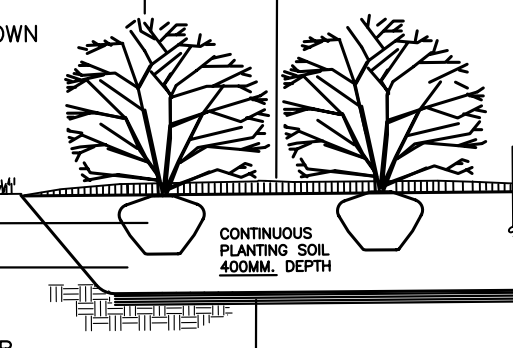

CONIFEROUS TREES

DECIDUOUS TREES

DO NOT DAMAGE OR CUT LEADER


PRUNE DEAD OR
BROKEN BRANCHES ONLY
REMOVE BURLAP WRAP,
ALL RIBBONS AND TAGS

NOTE - TREE PIT DIAMETER TO BE
MIN. 2.5 X WIDTH OF ROOTBALL
PLANTING SOIL DEPTH - MIN. 900MM.
IF NECESSARY - PERCH ROOTBALL ON
COMPACTED PLANTING SOIL

USE TWO (2) STAKES WHEN TREE
IS IN EXCESS 25 mm DIA. OR OVER
2 m IN HEIGHT
FASTEN TRUNK TO STAKE WITH WIRE
AND 2" WIDE NYLON BELT.

CREATE TOPSOIL SAUCER - 75 mm HT.
75mm MULCH LAYER INSIDE SAUCER
MULCH - APPROVED SAMPLE

PLANT AT SAME GRADE AS GROWN
IN NURSERY
SCARIFY WALLS OF PIT
PLANTING SOIL
CUT AND REMOVE ALL BURLAP,
ROPE AND WIRE FROM ROOTBALL

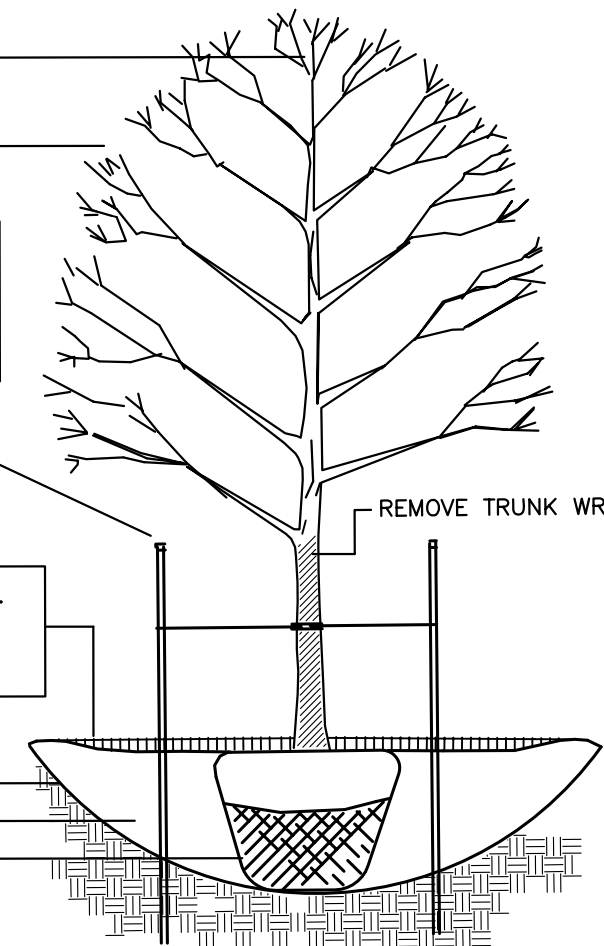

3 PLANTING DETAILS


L-1

NOT TO SCALE

NOTES -

- NOTE 1 - FENCE POST 100 X 100MM. WITH ROUTED REVEAL AND SLOPED TOP. ALSO SEE END VIEW.
- NOTE 2 - TOP AND BOTTOM 50 X 100MM. HORIZONTAL RAILS.
- NOTE 3 - PANEL INFILL 25 X 50MM. RAILS ON END SPACED AT 100MM. ON CENTER.
- NOTE 4 - NAILERS ABUTTING POSTS EACH SIDE EXCEPT FOR END POSTS.
- NOTE 5 - VERTICAL INFILL 25 X 50MM. RAILS, CENTERED WITHIN EACH FENCE PANEL.


WOOD - WESTERN RED CEDAR.
HARDWARE AND FASTENERS - GALVANIZED STEEL.

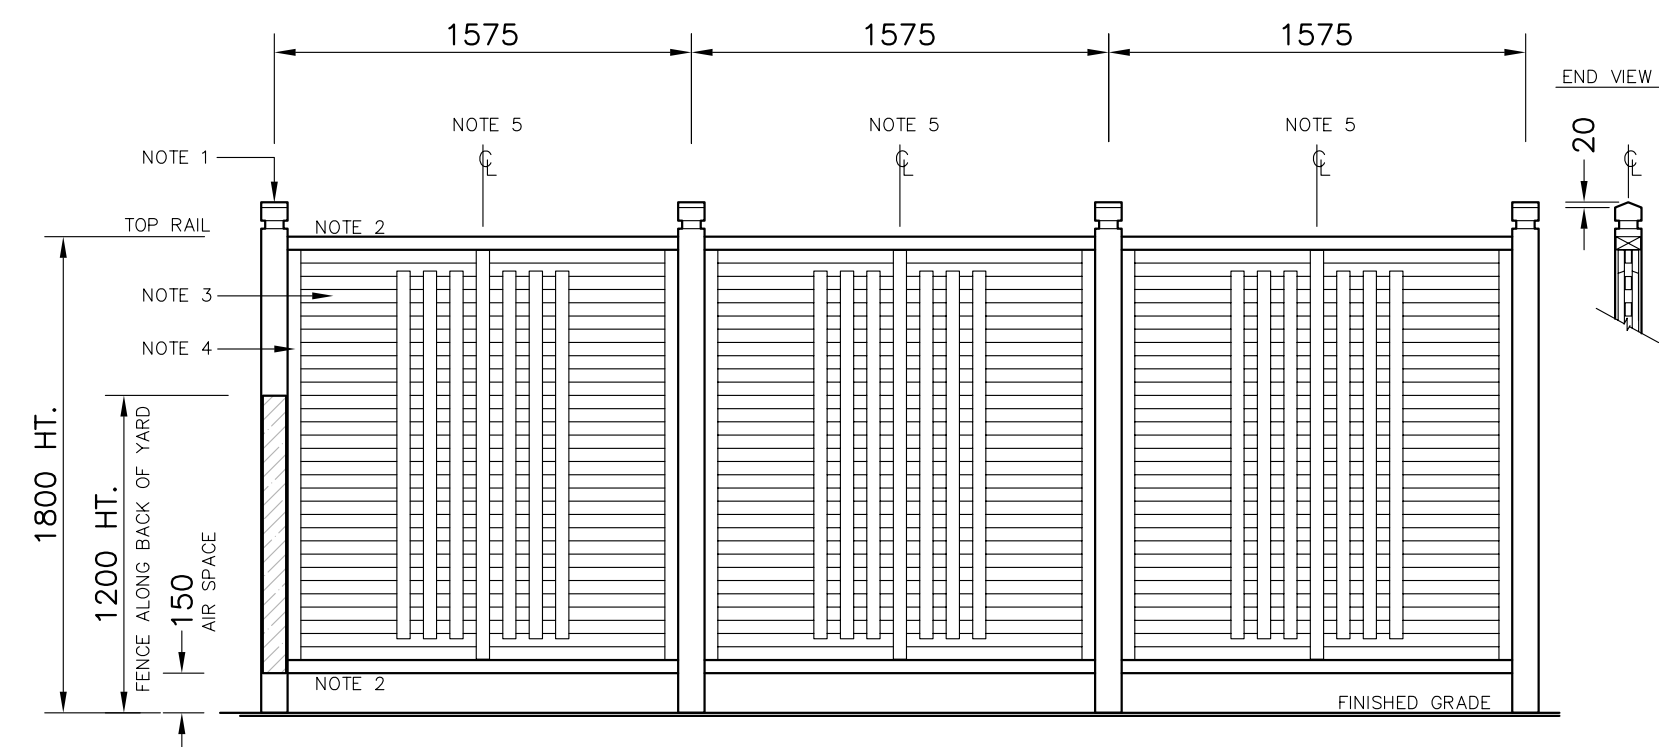

2 PRIVACY FENCE


L-1 BETWEEN REAR UNITS - TYPICAL ELEVATION

NOT TO SCALE

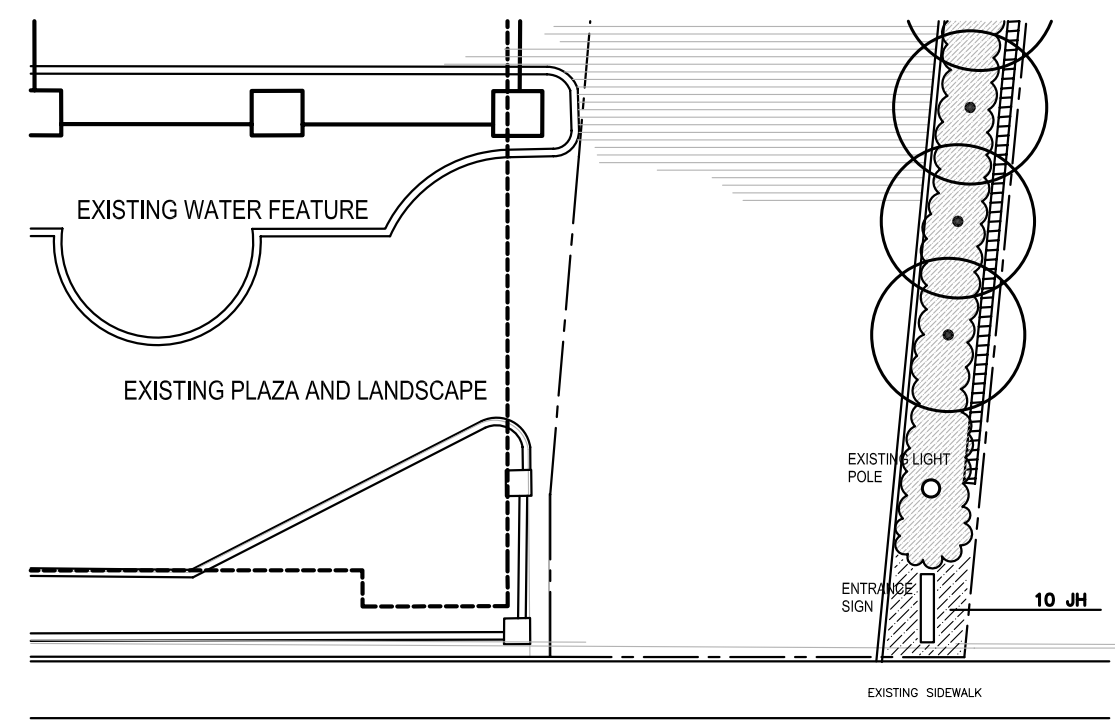

1 ENTRANCE SIGN LOCATION

L-1 AT RICHMOND ROAD 1:200

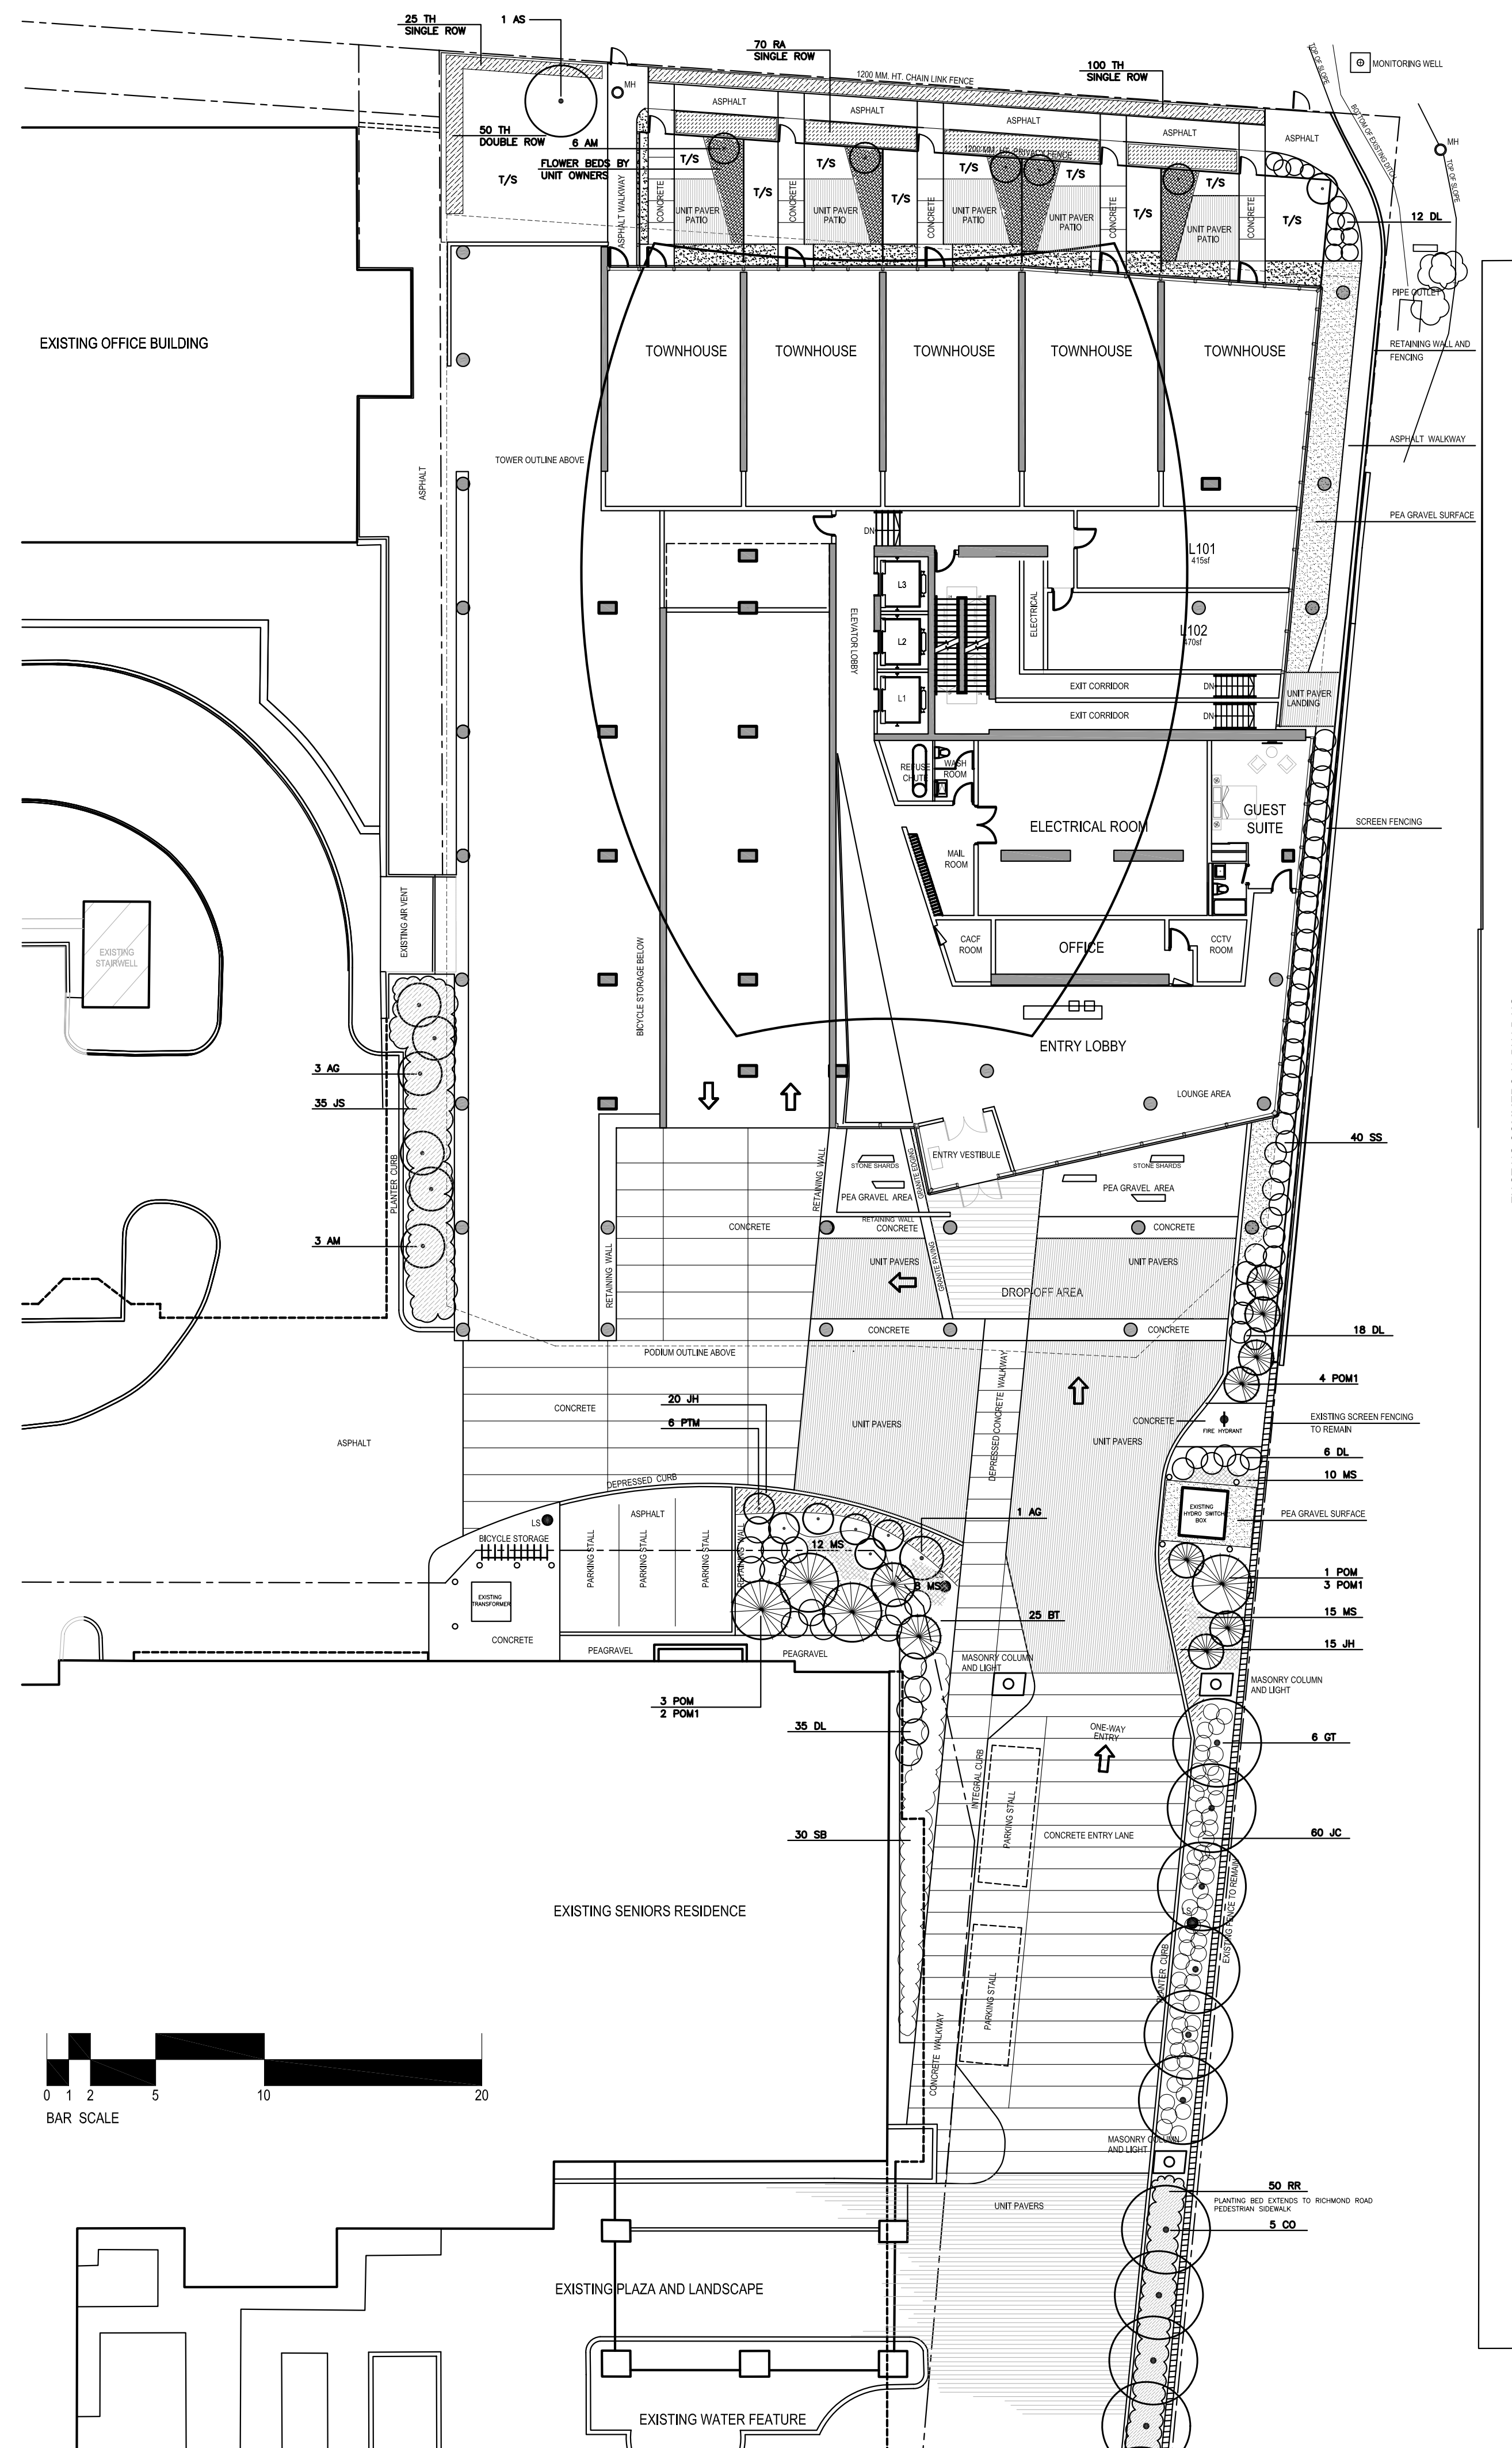

C S W
Landscape Architecture
Urban Design
Site Planning
Recreation and Park Planning
1980 South Street, Suite 200, Ottawa, Ontario, Canada K1Z8L8
Tel: (613) 729-4536

No.	Issuance	Date (YYYY-MM-DD)
1	ISSUED FOR SITE PLAN APPROVAL	2012 07 27
2	REVISED FRONT ENTRY / LOBBY	2012 08 27
3	EXISTING SWITCH BOX TO REMAIN	2012 09 13
4	REISSUED FOR SITE PLAN APPROVAL	2013 05 10

WALLMAN ARCHITECTS

30 Duncan Street, Suite 202
Toronto, Ontario M5V 2C3
t 416 340 1870
f 416 340 1871
info@wallmanarchitects.com



485 RICHMOND ROAD
OTTAWA, ONTARIO

MINTO COMMUNITIES INC.

GROUND LEVEL LANDSCAPE PLAN

1577-6A	project number
2012-07-24	date
1:200	scale
	drawn by
	sheet

L-1