

1 FRONT ELEVATION
A-201 SCALE 1:100

TYPICAL:
GUARD CONSTRUCTION MUST CONFORM TO O.B.C.
9.8.8 AND SUPPLEMENTARY STANDARD SB-7.
HEIGHT OF GUARDS @ LANDINGS MINIMUM OF 1070.
HEIGHT OF GUARDS ON EXTERIOR STAIRS MINIMUM
OF 1070.

NO.	REVISION	DATE	DRBY
DO NOT SCALE THIS DRAWING - READ DIMENSIONS ONLY			


DOUGLAS HARDIE ARCHITECT INC.
311 RICHMOND ROAD, #301, OTTAWA, ON K1Z 6X3
613-792-3203 Fax: 792-3209
www.hardiearchitects.ca

CLIENT
CLARIDGE H.O.M.E.S

PROJECT
ZENS TOWNHOMES
OTTAWA

TITLE
TYPICAL FRONT ELEVATION

DRAWN J.A.	START-DATE: 04 / 2012
SCALE MET-SCALE	DRAWING-NO A-1
JOB-NO #1005	

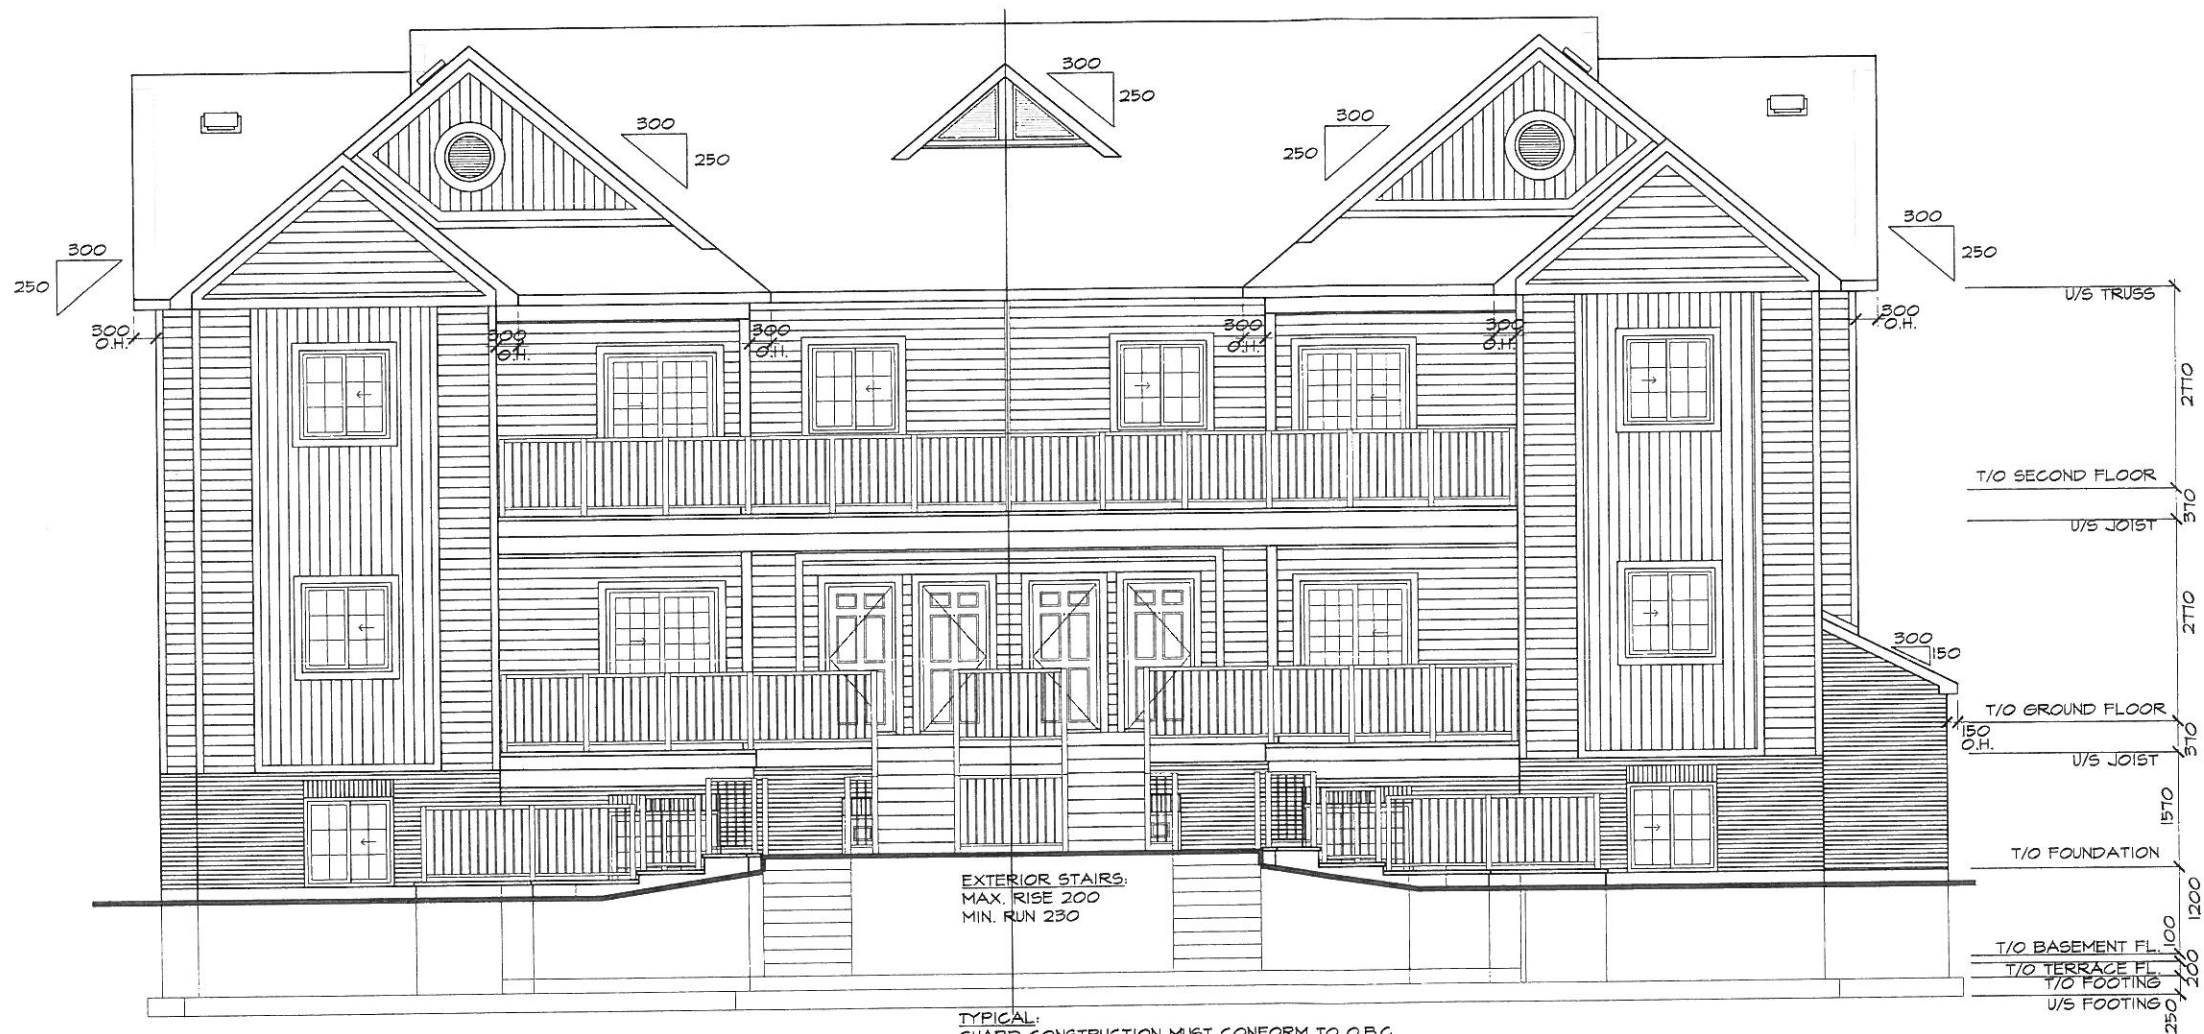

2 REAR ELEVATION
A-201 SCALE 1:100

TYPICAL:
 GUARD CONSTRUCTION MUST CONFORM TO O.B.C.
 9.8.8 AND SUPPLEMENTARY STANDARD SB-T.
 HEIGHT OF GUARDS @ LANDINGS MINIMUM OF 1070.
 HEIGHT OF GUARDS ON EXTERIOR STAIRS MINIMUM
 OF 1070.

NO	REVISION	DATE	DRBY
DO NOT SCALE THIS DRAWING - READ DIMENSIONS ONLY			

**DOUGLAS HARDIE
 ARCHITECT**
 INC.


311 RICHMOND ROAD, #301, OTTAWA, ON K1Z 6X3
 613-792-3200 Fax: 792-3209
 www.hardiearchitects.ca



PROJECT
 ZENS TOWNHOMES
 OTTAWA

TITLE
 TYPICAL REAR ELEVATION


DRAWN J.A.	START-DATE: 04 / 2012
SCALE 1:100	DRAWING-NO. A-2
JOB-NO #1005	

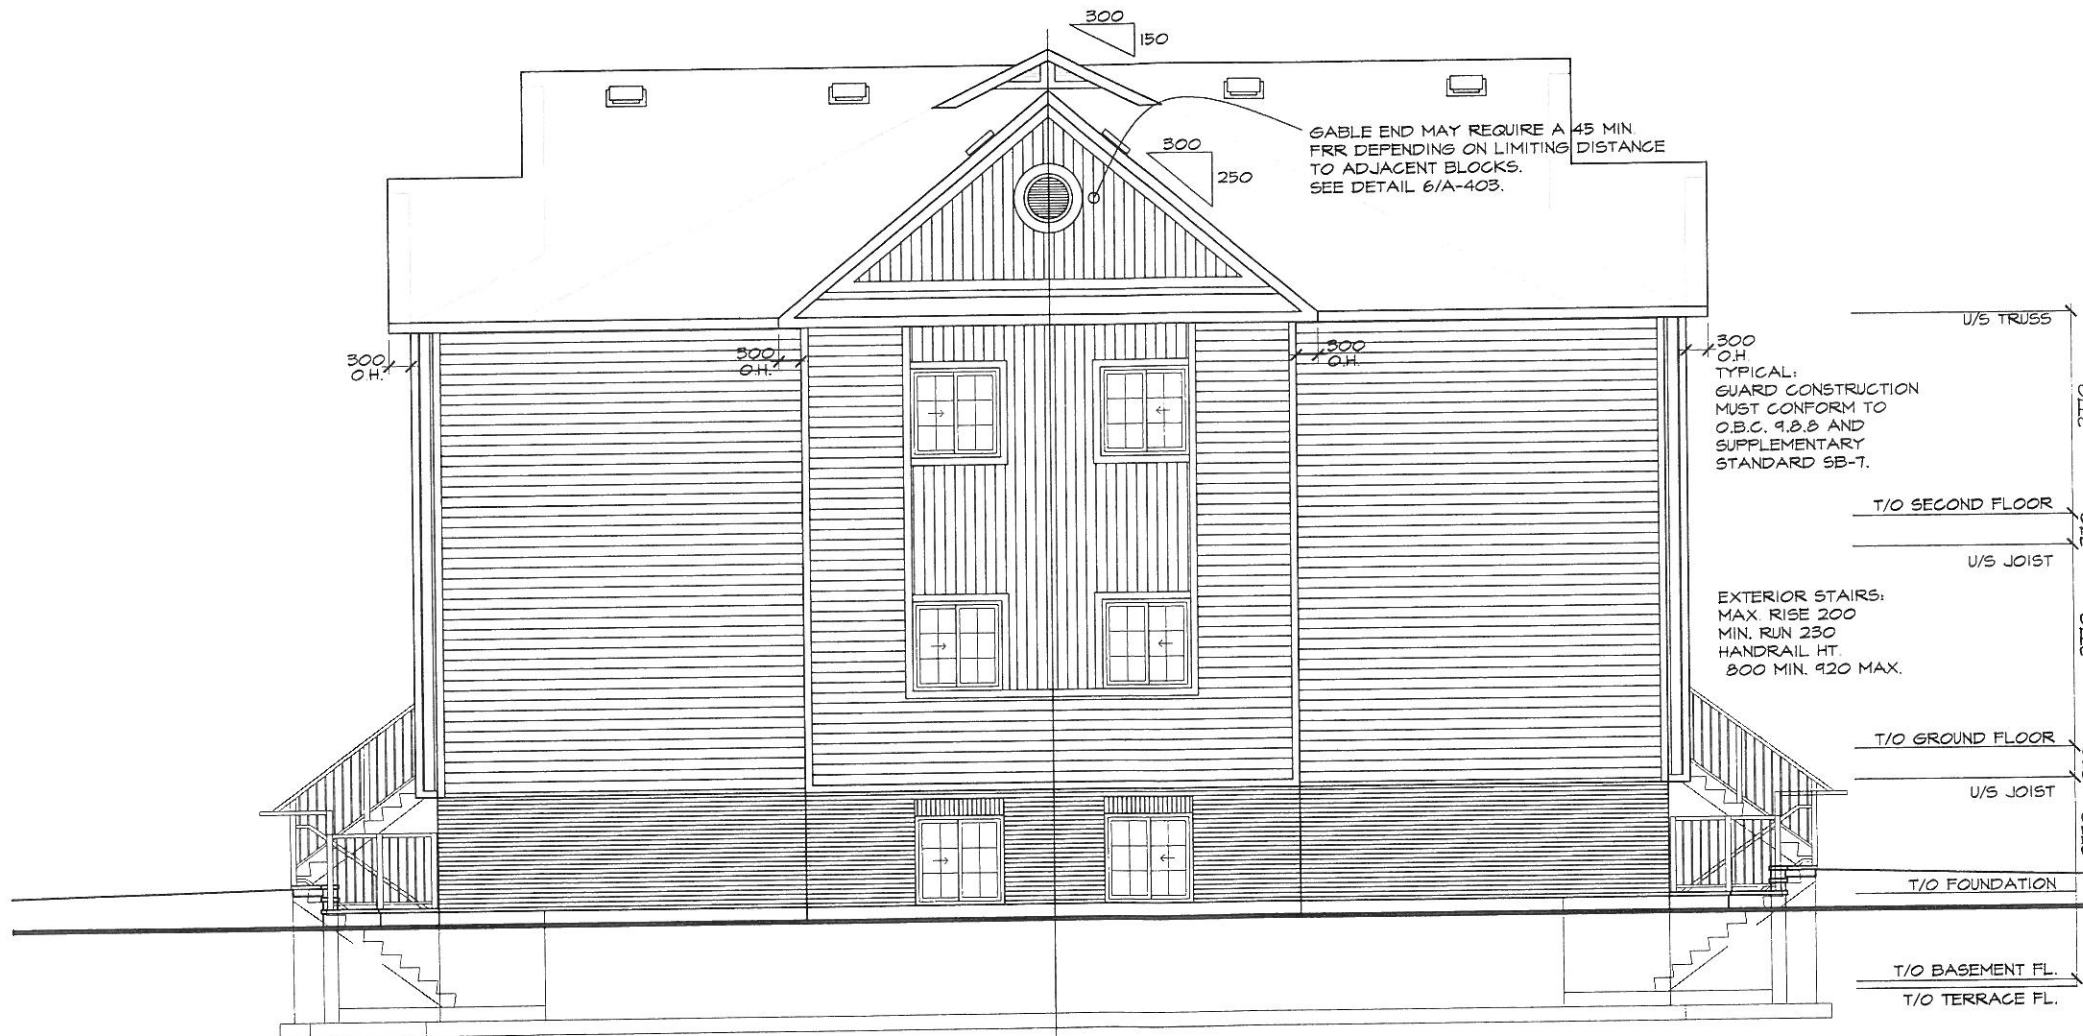

3 RIGHT SIDE ELEVATION
A-201 SCALE 1:100

NO.	REVISION	DATE	DR BY
-----	----------	------	-------


DO NOT SCALE THIS DRAWING - READ DIMENSIONS ONLY

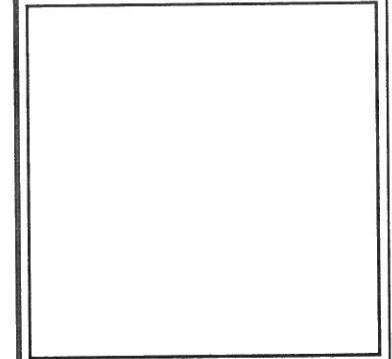

DOUGLAS HARDIE ARCHITECT INC.

311 RICHMOND ROAD, #301, OTTAWA, ON K1Z 6X3
613-792-3200 Fax: 792-3209
www.hardiearchitects.ca

CLIENT



CLARIDGE H.O.M.E.S

PROJECT
ZENS TOWNHOMES
OTTAWA

TITLE
TYPICAL RIGHT SIDE
ELEVATION

DRAWN J.A. START-DATE 04 /2012

SCALE 1:100 DRAWING-NO

JOB-NO #1005 DRAWING-NO
A-3



TYPICAL:
 GUARD CONSTRUCTION
 MUST CONFORM TO
 O.B.C. 9.8.8 AND
 SUPPLEMENTARY
 STANDARD SB-7.

EXTERIOR STAIRS.
 MAX. RISE 200
 MIN. RUN 290
 HANDRAIL HT.
 800 MIN. 920 MAX.

TYPICAL:
 GUARD CONSTRUCTION MUST CONFORM TO O.B.C.
 9.8.8 AND SUPPLEMENTARY STANDARD SB-7.
 HEIGHT OF GUARDS @ LANDINGS MINIMUM OF 1070.
 HEIGHT OF GUARDS ON EXTERIOR STAIRS MINIMUM
 OF 1070.

4
 A-20 LEFT SIDE ELEVATION
 WITH CLOSETS
 SCALE 1:100

NO.	REVISION	DATE	DR BY
DO NOT SCALE THIS DRAWING - READ DIMENSIONS ONLY			

**DOUGLAS HARDIE
 ARCHITECT**
 INC.

311 RICHMOND ROAD, #301, OTTAWA, ON K1Z 6X3
 613-792-3200 Fax: 792-3209
 www.hardiearchitects.ca

CLIENT
 **CLARIDGE
 H.O.M.E.S**

PROJECT
 ZENS TOWNHOMES
 OTTAWA

TITLE
 TYPICAL LEFT SIDE
 ELEVATION

DRAWN: J.A.	START-DATE: 04 / 2012
SCALE: 1:100	DRAWING-NO: A-4
JOB-NO: #1005	