

Mechanical penthouse housed in luminous translucent glass

Butt-Joint Glazing Balustrade

Clear sealed double glazing with white ceramic frit

Powder-coat painted metal fencing

- Sandblasted concrete plinth
- Sandblasted concrete wall
- Stainless steel channel letters
- Stainless steel and glass balustrade
- Sandblasted glass Coat of Arms of Iraq
- Clear glazing at entry
- Stainless steel Bas-Relief: "Lion Hunt Scene, Palace of King Ashurnasirpal II"

NO.	DATE	DESCRIPTION
1.	SEP 2012	ISSUED FOR SPA/ ZONING AMENDMENT

THIS DRAWING SHALL BE USED ONLY FOR PURPOSE INDICATED BELOW

- PRELIMINARY
- SITE PLAN APPROVAL
- BUILDING PERMIT
- TENDER
- CONSTRUCTION

ALL DRAWINGS AND SPECIFICATIONS ARE THE PROPERTY OF THE ARCHITECT AND MAY NOT BE REPRODUCED WITHOUT WRITTEN PERMISSION. DRAWINGS MUST NOT BE SCALED. CONTRACTOR SHALL CHECK AND VERIFY ALL DIMENSIONS ON SITE AND REPORT ERRORS AND OMISSIONS TO THE ARCHITECT. THIS DRAWING SHALL NOT BE USED FOR CONSTRUCTION UNLESS COUNTERSIGNED BY THE ARCHITECT.

TRUE NORTH	STAMP

**JULIAN JACOBS ARCHITECTS**  
 34 EGLINTON AVENUE WEST, SUITE 704, TORONTO, ONTARIO, M4R 1A1  
 TEL: (416) 461-1141, FAX: (416) 593-7766, E-MAIL: info@julianjacobs.com


PROJECT NAME:

**EMBASSY OF THE REPUBLIC OF IRAQ**  
 215 MCLEOD STREET  
 OTTAWA, ONTARIO

PLOT DATE AUG. 28, 2012	PROJECT No 11-109
----------------------------	----------------------

CONCEPTUAL SOUTH/FRONT ELEVATION

CREATION DATE DEC. 2011	CHECKED BY J.R.
DRAWN BY K.L.J.T.	<b>A-3</b>
SCALE AS NOTED	

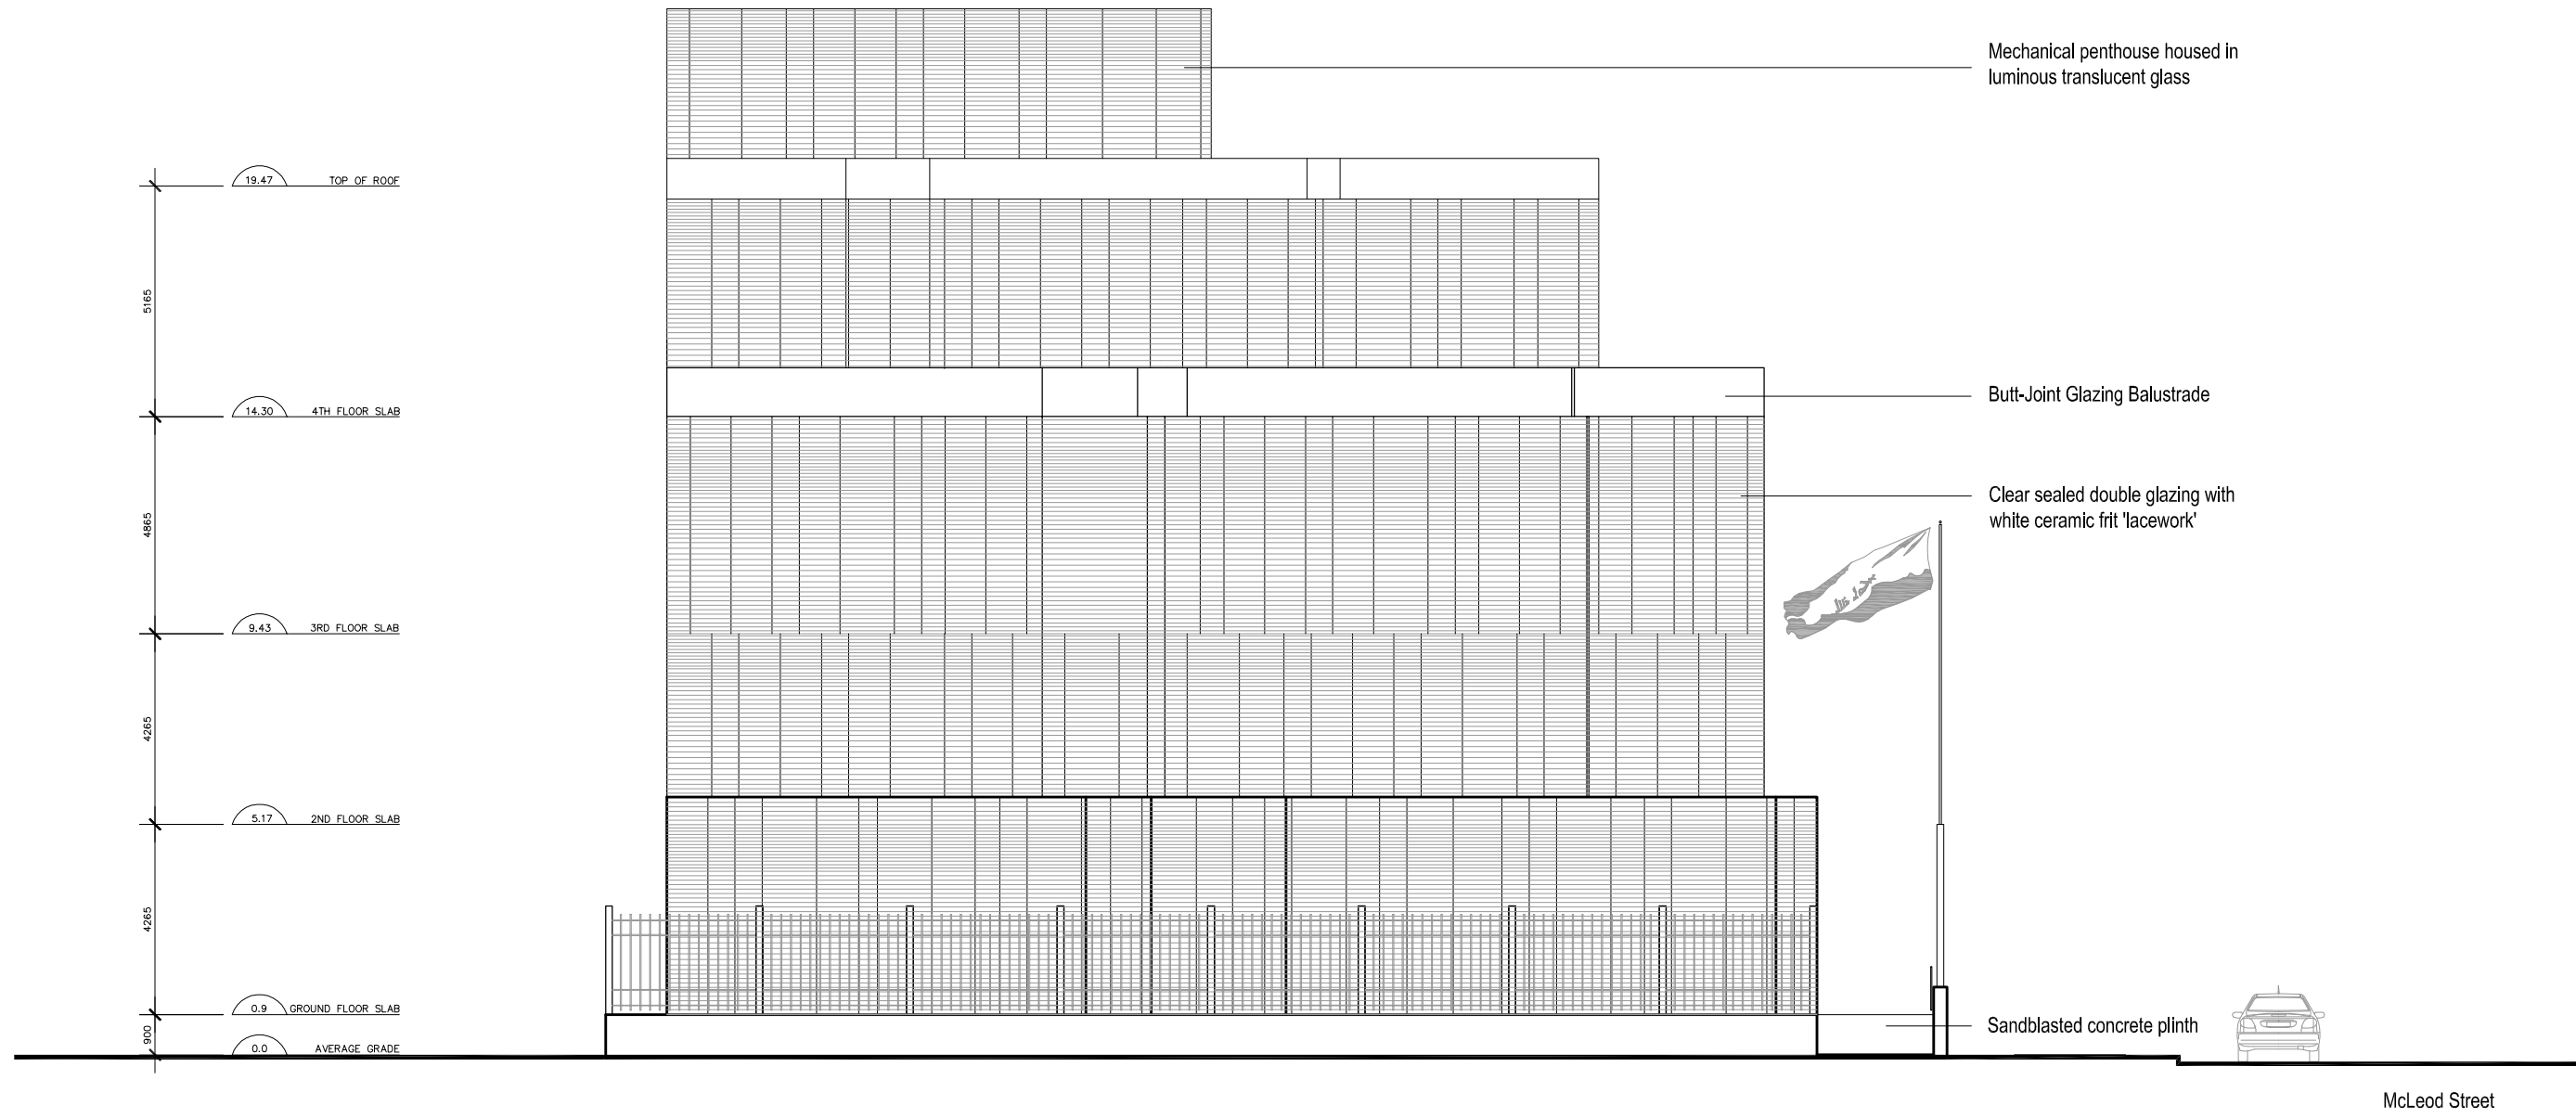

NO.	DATE	DESCRIPTION
1.	SEP 2012	ISSUED FOR SPA/ ZONING AMENDMENT

THIS DRAWING SHALL BE USED ONLY FOR PURPOSE INDICATED BELOW

- PRELIMINARY
- SITE PLAN APPROVAL
- BUILDING PERMIT
- TENDER
- CONSTRUCTION

ALL DRAWINGS AND SPECIFICATIONS ARE THE PROPERTY OF THE ARCHITECT AND MAY NOT BE REPRODUCED WITHOUT WRITTEN PERMISSION. DRAWINGS MUST NOT BE SCALED. CONTRACTOR SHALL CHECK AND VERIFY ALL DIMENSIONS ON SITE AND REPORT ERRORS AND OMISSIONS TO THE ARCHITECT. THIS DRAWING SHALL NOT BE USED FOR CONSTRUCTION UNLESS COUNTERSIGNED BY THE ARCHITECT.

TRUE NORTH	STAMP

**JULIAN JACOBS ARCHITECTS**  
 34 EGLINTON AVENUE WEST, SUITE 204, TORONTO, ONTARIO, M6E 1A1  
 TELEPHONE: 416.533.1041, FAX: 416.533.1766, E-MAIL: info@julianjacobs.com


PROJECT NAME:  
**EMBASSY OF THE REPUBLIC OF IRAQ**  
 215 MCLEOD STREET  
 OTTAWA, ONTARIO

PLOT DATE AUG. 28, 2012	PROJECT No 11-109
----------------------------	----------------------

**CONCEPTUAL WEST ELEVATION**

CREATION DATE DEC. 2011	CHECKED BY J.R.
DRAWN BY K.L.J.F.	<b>A-4</b>
SCALE AS NOTED	

**WEST ELEVATION**  
 SCALE= 1:75

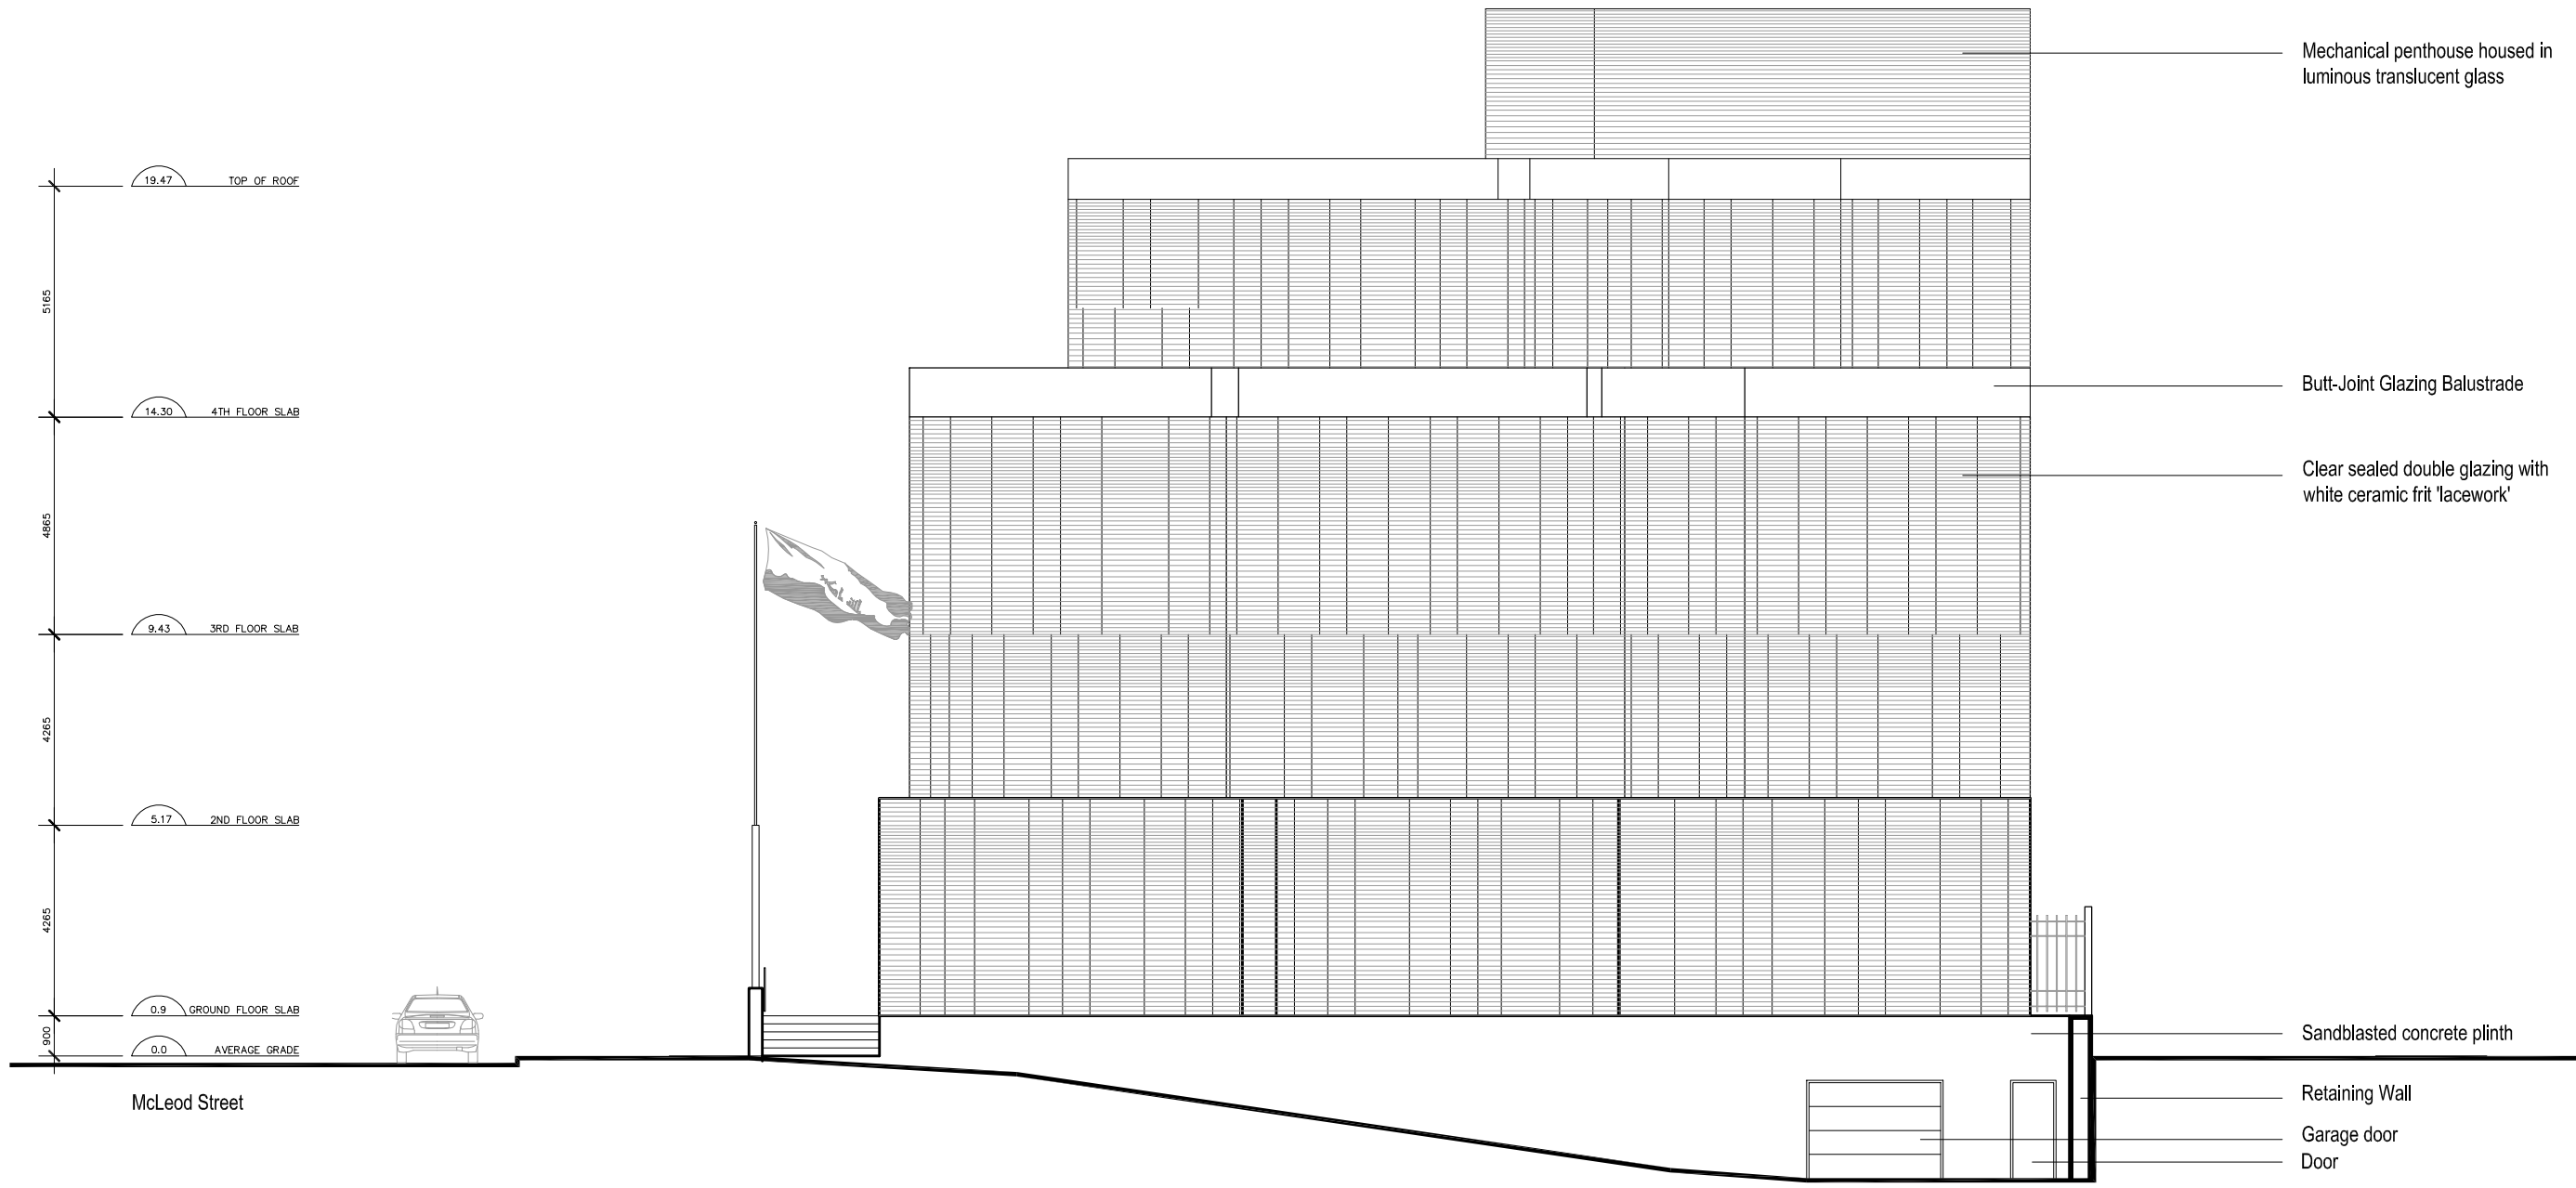

Mechanical penthouse housed in luminous translucent glass

Butt-Joint Glazing Balustrade

Clear sealed double glazing with white ceramic frit 'lacework'

Sandblasted concrete plinth

Retaining Wall

Garage door  
Door

NO.	DATE	DESCRIPTION
1.	SEP 2012	ISSUED FOR SPA/ ZONING AMENDMENT

THIS DRAWING SHALL BE USED ONLY FOR PURPOSE INDICATED BELOW

- PRELIMINARY
- SITE PLAN APPROVAL
- BUILDING PERMIT
- TENDER
- CONSTRUCTION

ALL DRAWINGS AND SPECIFICATIONS ARE THE PROPERTY OF THE ARCHITECT AND MAY NOT BE REPRODUCED WITHOUT WRITTEN PERMISSION. DRAWINGS MUST NOT BE SCALED. CONTRACTOR SHALL CHECK AND VERIFY ALL DIMENSIONS ON SITE AND REPORT ERRORS AND OMISSIONS TO THE ARCHITECT. THIS DRAWING SHALL NOT BE USED FOR CONSTRUCTION UNLESS COUNTERSIGNED BY THE ARCHITECT.

TRUE NORTH	STAMP

**JULIAN JACOBS ARCHITECTS**  
 34 EGLINTON AVENUE WEST, SUITE 204, TORONTO, ONTARIO, M5R 1A1  
 TELEPHONE: 416.522.1041, FAX: 416.522.1760, E-MAIL: mjb@julianjacobs.com

PROJECT NAME:


**EMBASSY OF THE REPUBLIC OF IRAQ**  
 215 MCLEOD STREET  
 OTTAWA, ONTARIO

PLOT DATE AUG. 28, 2012	PROJECT No 11-109
----------------------------	----------------------

CONCEPTUAL SOUTH/FRONT ELEVATION

CREATION DATE DEC. 2011	CHECKED BY J.R.
DRAWN BY K.L.J.F.	<b>A-5</b>
SCALE AS NOTED	

**1 EAST ELEVATION**  
 SCALE= 1:75

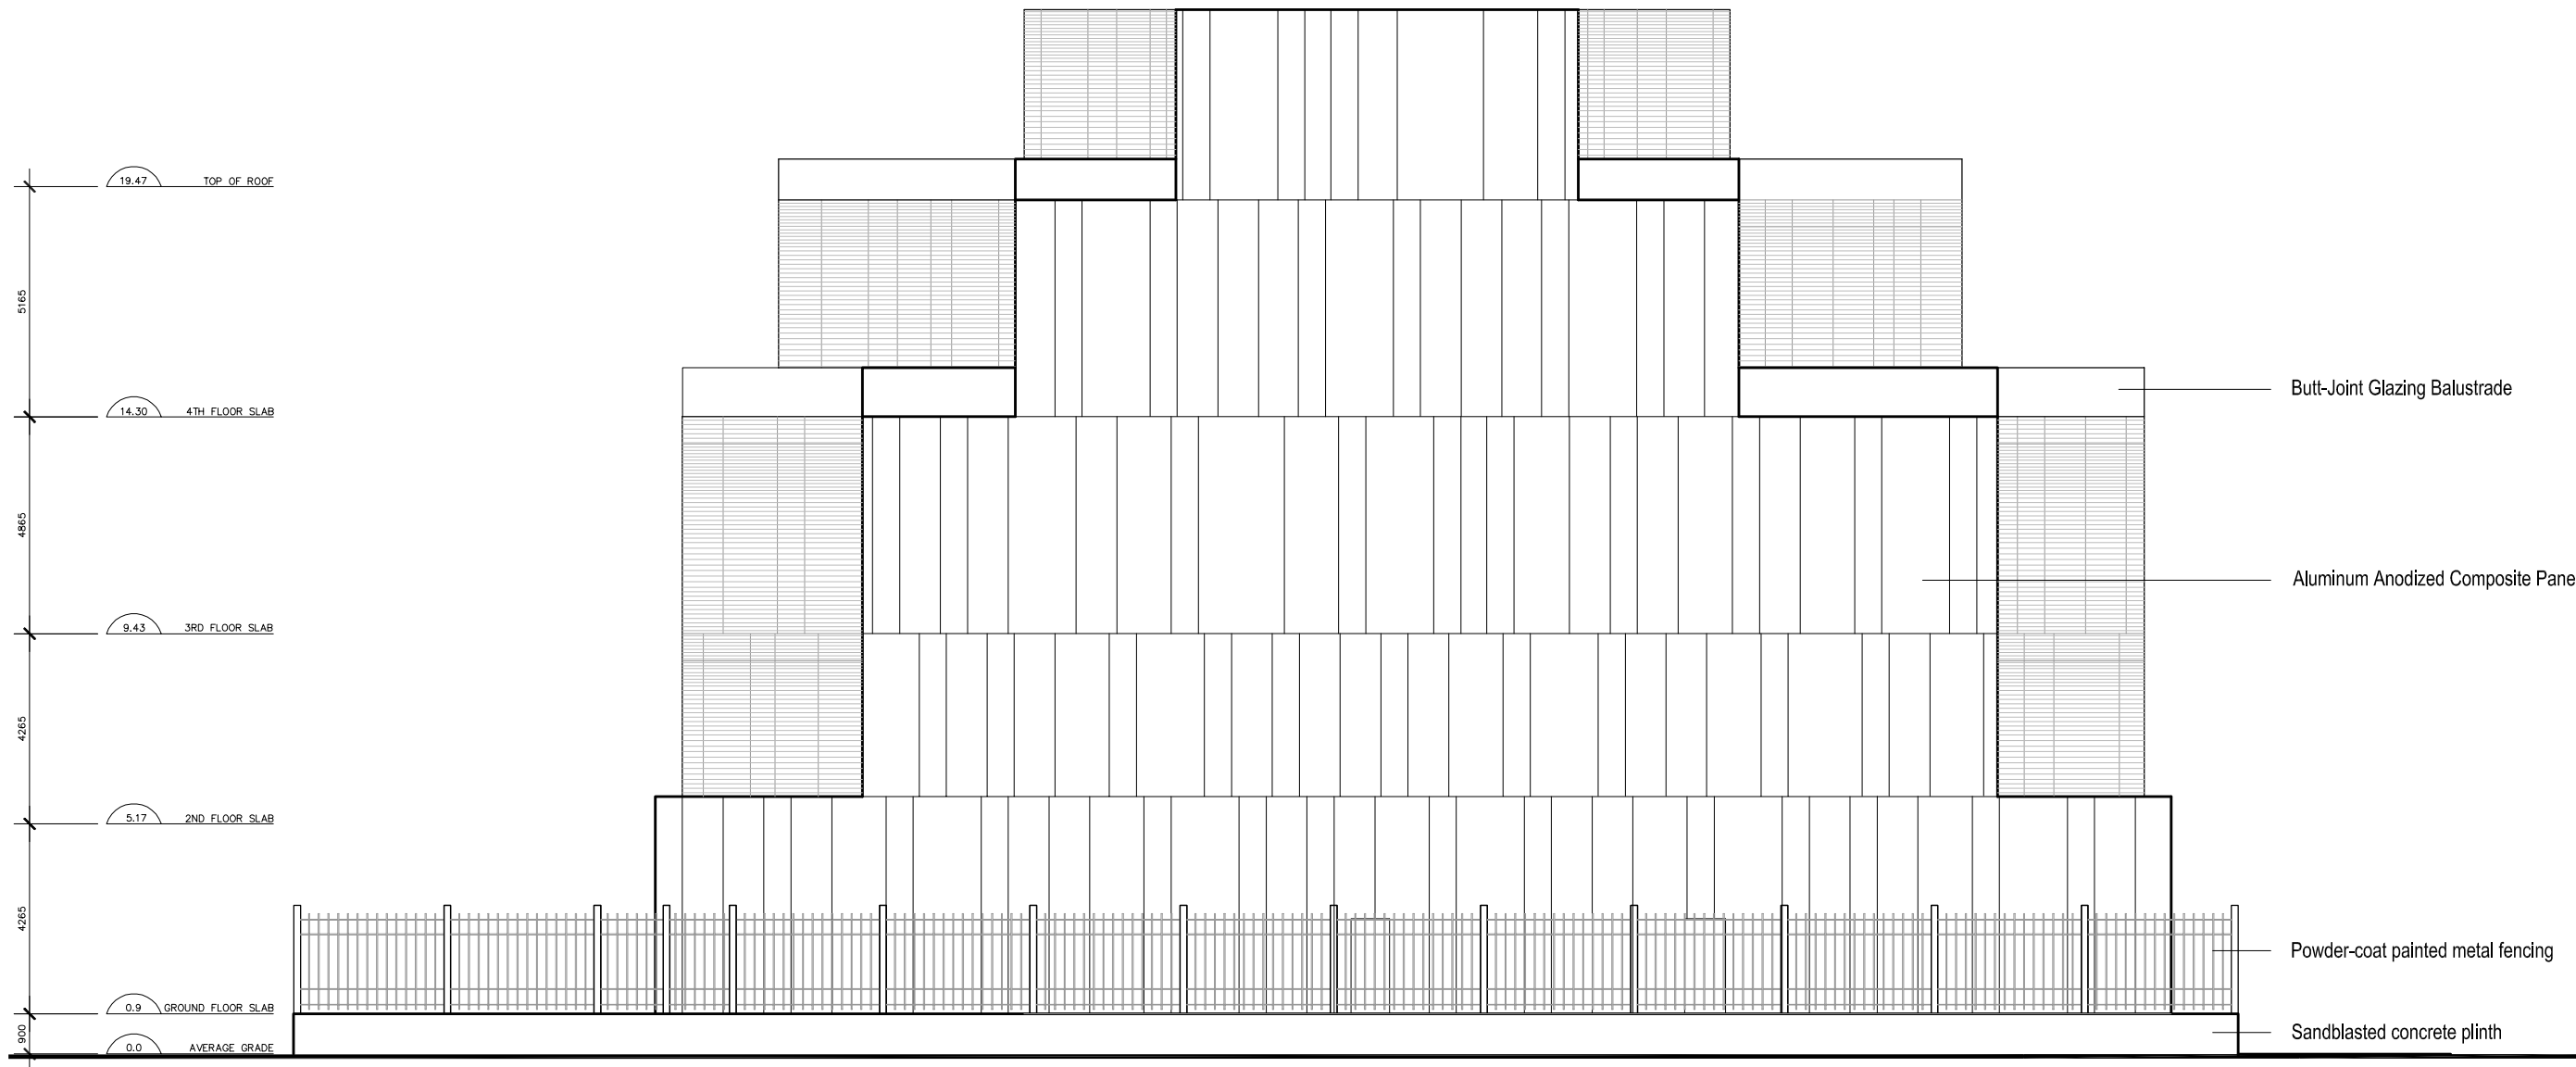

NO.	DATE	DESCRIPTION
1.	SEP 2012	ISSUED FOR SPA/ ZONING AMENDMENT

THIS DRAWING SHALL BE USED ONLY FOR PURPOSE INDICATED BELOW

- PRELIMINARY
- SITE PLAN APPROVAL
- BUILDING PERMIT
- TENDER
- CONSTRUCTION

ALL DRAWINGS AND SPECIFICATIONS ARE THE PROPERTY OF THE ARCHITECT AND MAY NOT BE REPRODUCED WITHOUT WRITTEN PERMISSION. DRAWINGS MUST NOT BE SCALED. CONTRACTOR SHALL CHECK AND VERIFY ALL DIMENSIONS ON SITE AND REPORT ERRORS AND OMISSIONS TO THE ARCHITECT. THIS DRAWING SHALL NOT BE USED FOR CONSTRUCTION UNLESS COUNTERSIGNED BY THE ARCHITECT.

TRUE NORTH	STAMP

**JULIAN JACOBS ARCHITECTS**  
 54 EGLINTON AVENUE WEST, SUITE 704, TORONTO, ONTARIO, M4R 1A1  
 TELEPHONE: 416.522.1041, FAX: 416.522.1766, E-MAIL: info@julianjacobs.com

PROJECT NAME:  
**EMBASSY OF THE REPUBLIC OF IRAQ**  
 215 MCLEOD STREET  
 OTTAWA, ONTARIO

PLOT DATE AUG. 28, 2012	PROJECT No 11-109
----------------------------	----------------------

CONCEPTUAL  
 NORTH/REAR ELEVATION

CREATION DATE DEC. 2011	CHECKED BY .R.
DRAWN BY K.L.J.T.	<b>A-6</b>
SCALE AS NOTED	

**1** NORTH/REAR ELEVATION  
 A-6 SCALE= 1:75