

IT IS THE RESPONSIBILITY OF THE APPROPRIATE CONTRACTOR TO CHECK AND VERIFY ALL DIMENSIONS ON SITE AND TO REPORT ALL ERRORS AND/OR OMISSIONS TO THE ARCHITECT.
 ALL CONTRACTORS MUST COMPLY WITH ALL PERTINENT CODES AND BY-LAWS.
 THIS DRAWING MAY NOT BE USED FOR CONSTRUCTION UNTIL SIGNED BY THE ARCHITECT.
 DO NOT SCALE DRAWINGS.
 COPYRIGHT RESERVED.



| | | |
|-----|-------------------------------|----------|
| 1 | ISSUED FOR SITE PLAN APPROVAL | 08/03/21 |
| No. | DESCRIPTION | DDMMYY |

REVISIONS:

ARCHITECT SEAL: _____

NORTH ARROW:

CLIENT:

TAMARACK
 TAMARACKHOMES.COM

TAMARACK

ARCHITECT:

rla/architecture
 56 Beech Street, Ottawa, Ontario K1S 3J6
 t.613.724.9932 f.613.724.1209 www.rodericklahey.ca

PROJECT TITLE:

93 NORMAN

93 NORMAN ST

SHEET TITLE:

SOUTH ELEVATION

| | |
|-------------------|----------------|
| DRAWN: VM | CHECKED: KR |
| SCALE: 1 : 100 | SHEET No.: |
| PROJECT No.: | A200 |
| 2032 | |

PAPER SIZE: ISO Full Sheet B1 (707.00 x 1000.00mm)
 PLOT SCALE: 1:1
 C:\Users\vmccarney\Documents\2032 - 93 Norman St\General Model_Vis\Carney\A200.rvt
 PLOT DATE: 2021/05/14 11:54:19 PM

IT IS THE RESPONSIBILITY OF THE APPROPRIATE CONTRACTOR TO CHECK AND VERIFY ALL DIMENSIONS ON SITE AND TO REPORT ALL ERRORS AND/OR OMISSIONS TO THE ARCHITECT.

ALL CONTRACTORS MUST COMPLY WITH ALL PERTINENT CODES AND BY-LAWS.

THIS DRAWING MAY NOT BE USED FOR CONSTRUCTION UNTIL SIGNED BY THE ARCHITECT.

DO NOT SCALE DRAWINGS.

COPYRIGHT RESERVED.



| | | |
|-----|-------------------------------|----------|
| 1 | ISSUED FOR SITE PLAN APPROVAL | 08/03/21 |
| No. | DESCRIPTION | DDMMYY |

ARCHITECT SEAL: _____

NORTH ARROW:

TRUE NORTH

CLIENT:

TAMARACK
TAMARACKHOMES.COM

TAMARACK

ARCHITECT:

rla/architecture
56 Beech Street, Ottawa, Ontario K1S 3J6
t.613.724.9932 f.613.724.1209 www.rodericklahay.ca

PROJECT TITLE:

93 NORMAN

93 NORMAN ST

SHEET TITLE:

NORTH ELEVATION

| | |
|--------------|----------------|
| DRAWN: VM | CHECKED: KR |
|--------------|----------------|



| | |
|-------------------|------------|
| SCALE: 1 : 100 | SHEET No.: |
|-------------------|------------|

| | |
|--------------|-------------|
| PROJECT No.: | A201 |
|--------------|-------------|

1 NORTH ELEVATION
A201 1 : 100

PAPER SIZE: ISO Full Sheet B1 (707.00 x 1000.00mm) PLOT SCALE: 1:1

IT IS THE RESPONSIBILITY OF THE APPROPRIATE CONTRACTOR TO CHECK AND VERIFY ALL DIMENSIONS ON SITE AND TO REPORT ALL ERRORS AND/OR OMISSIONS TO THE ARCHITECT.
 ALL CONTRACTORS MUST COMPLY WITH ALL PERTINENT CODES AND BY-LAWS.
 THIS DRAWING MAY NOT BE USED FOR CONSTRUCTION UNTIL SIGNED BY THE ARCHITECT.
 DO NOT SCALE DRAWINGS.
 COPYRIGHT RESERVED.

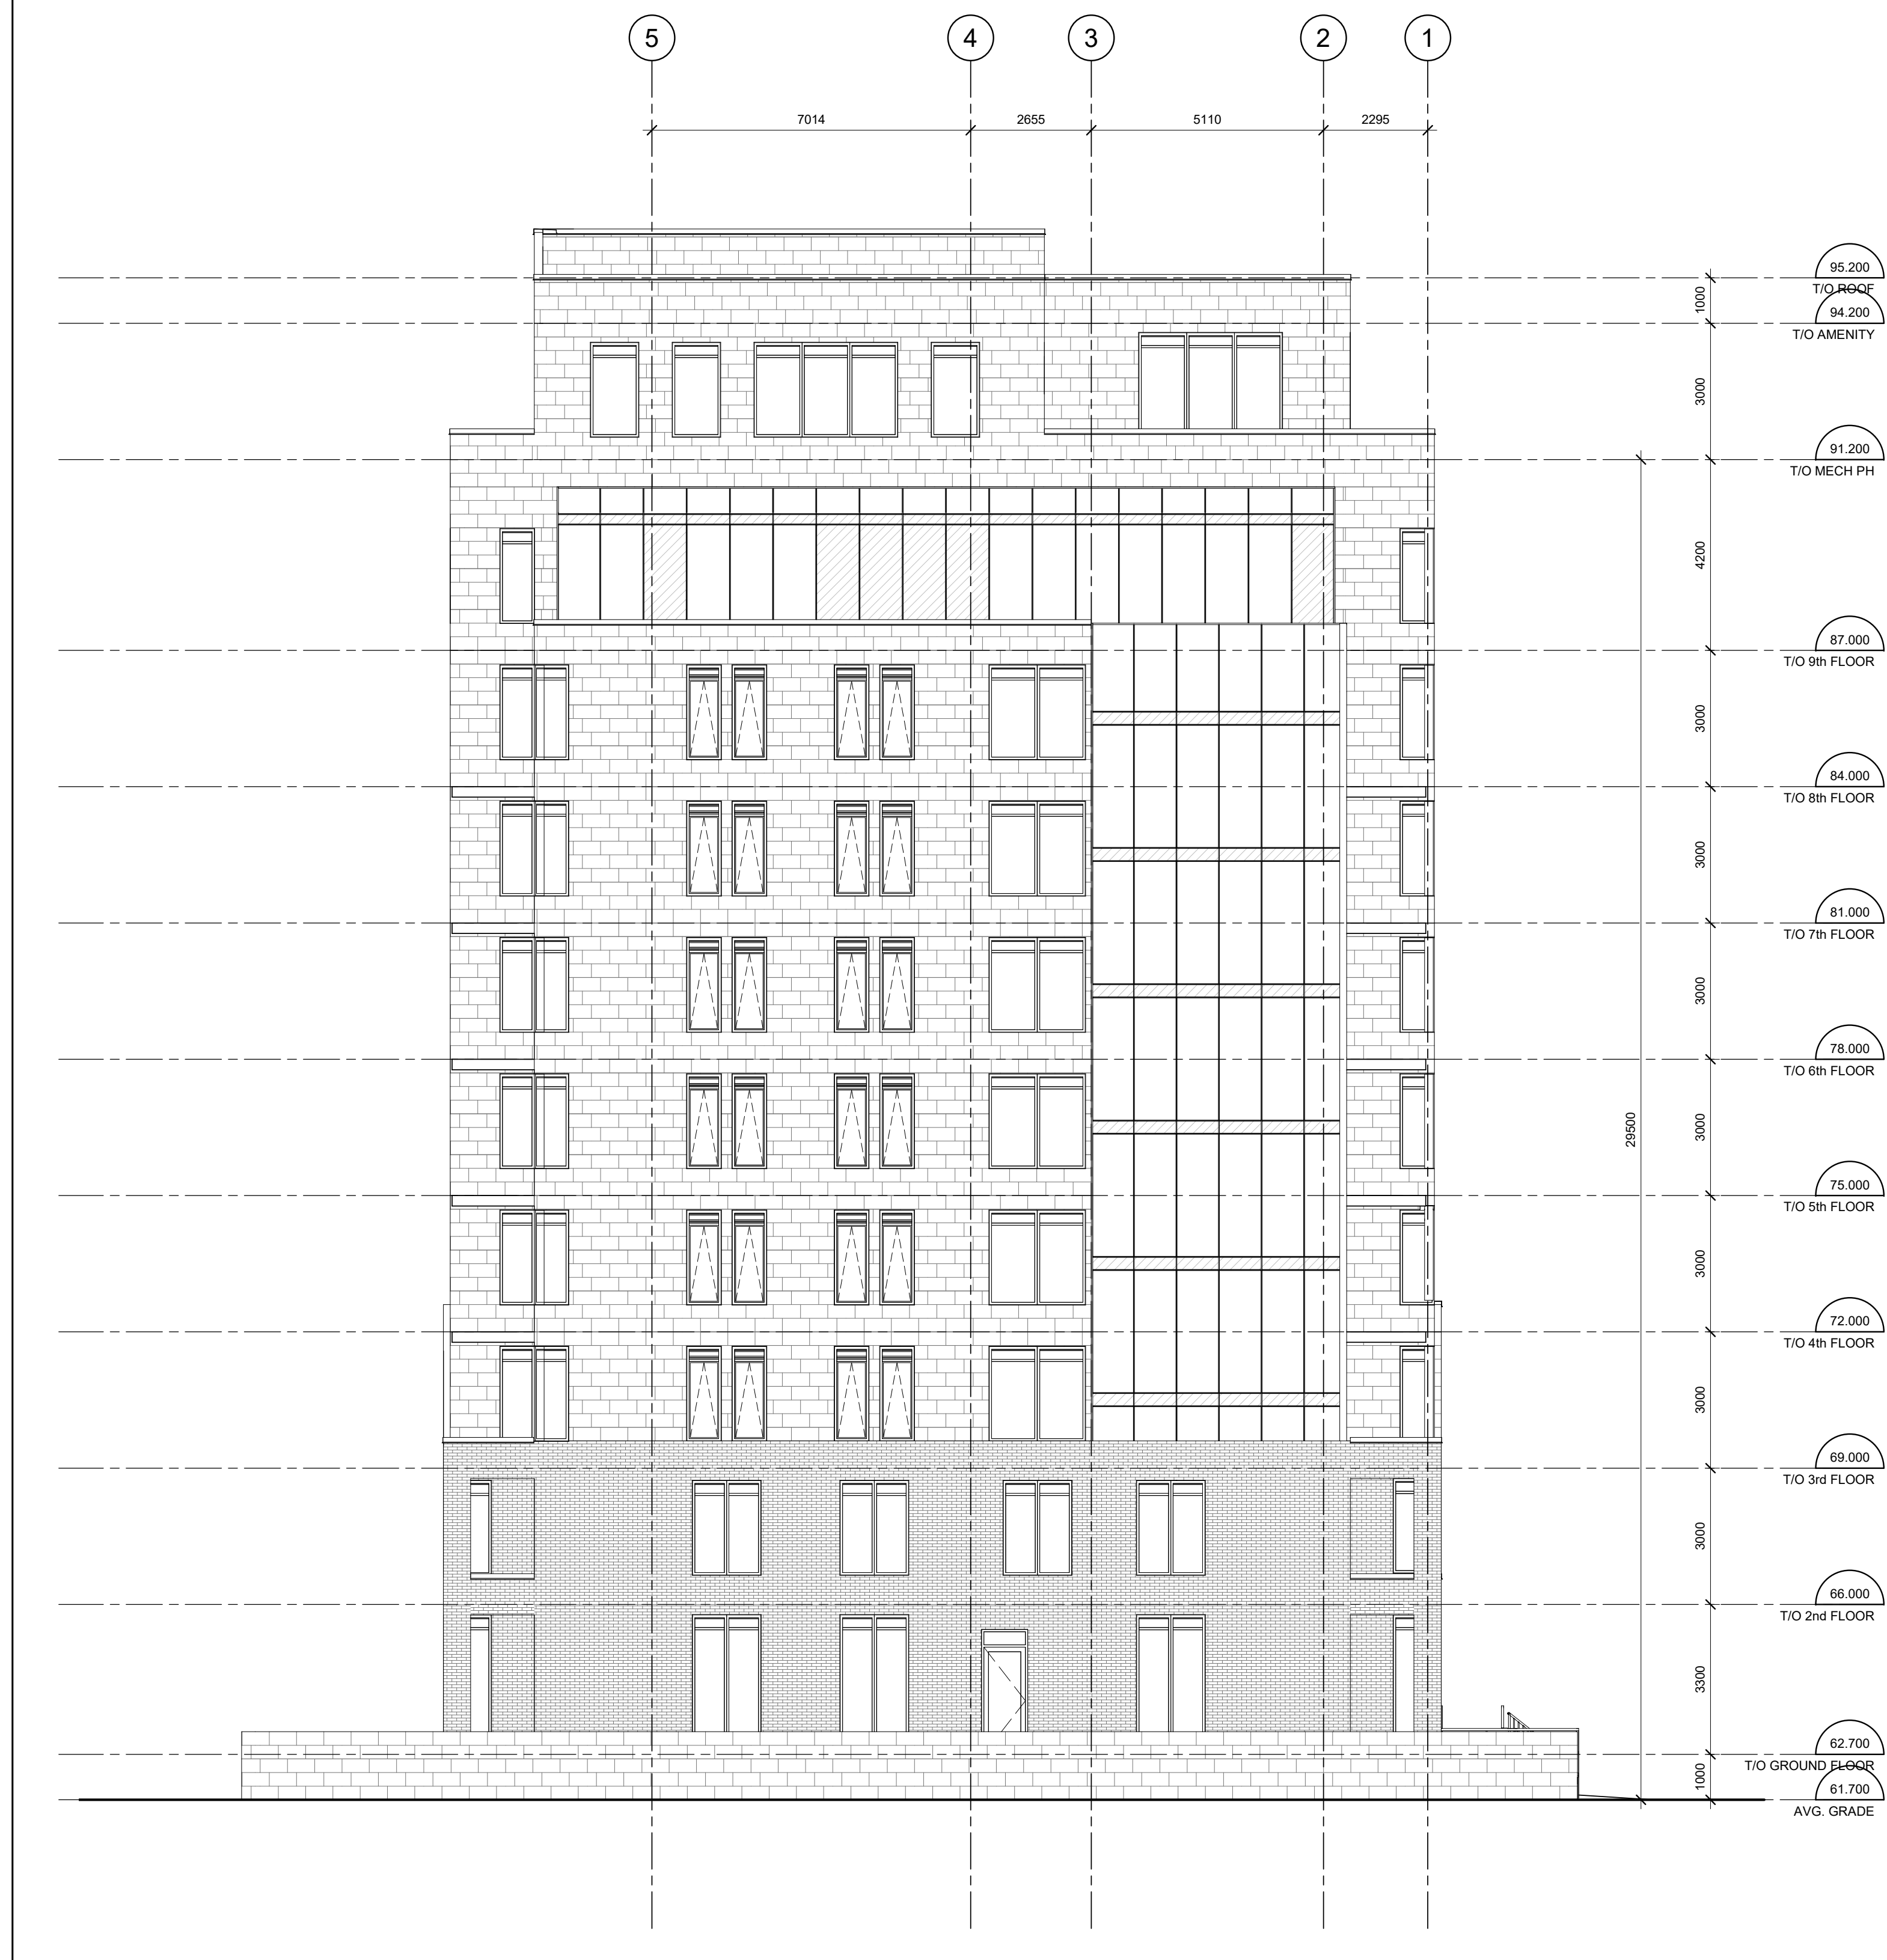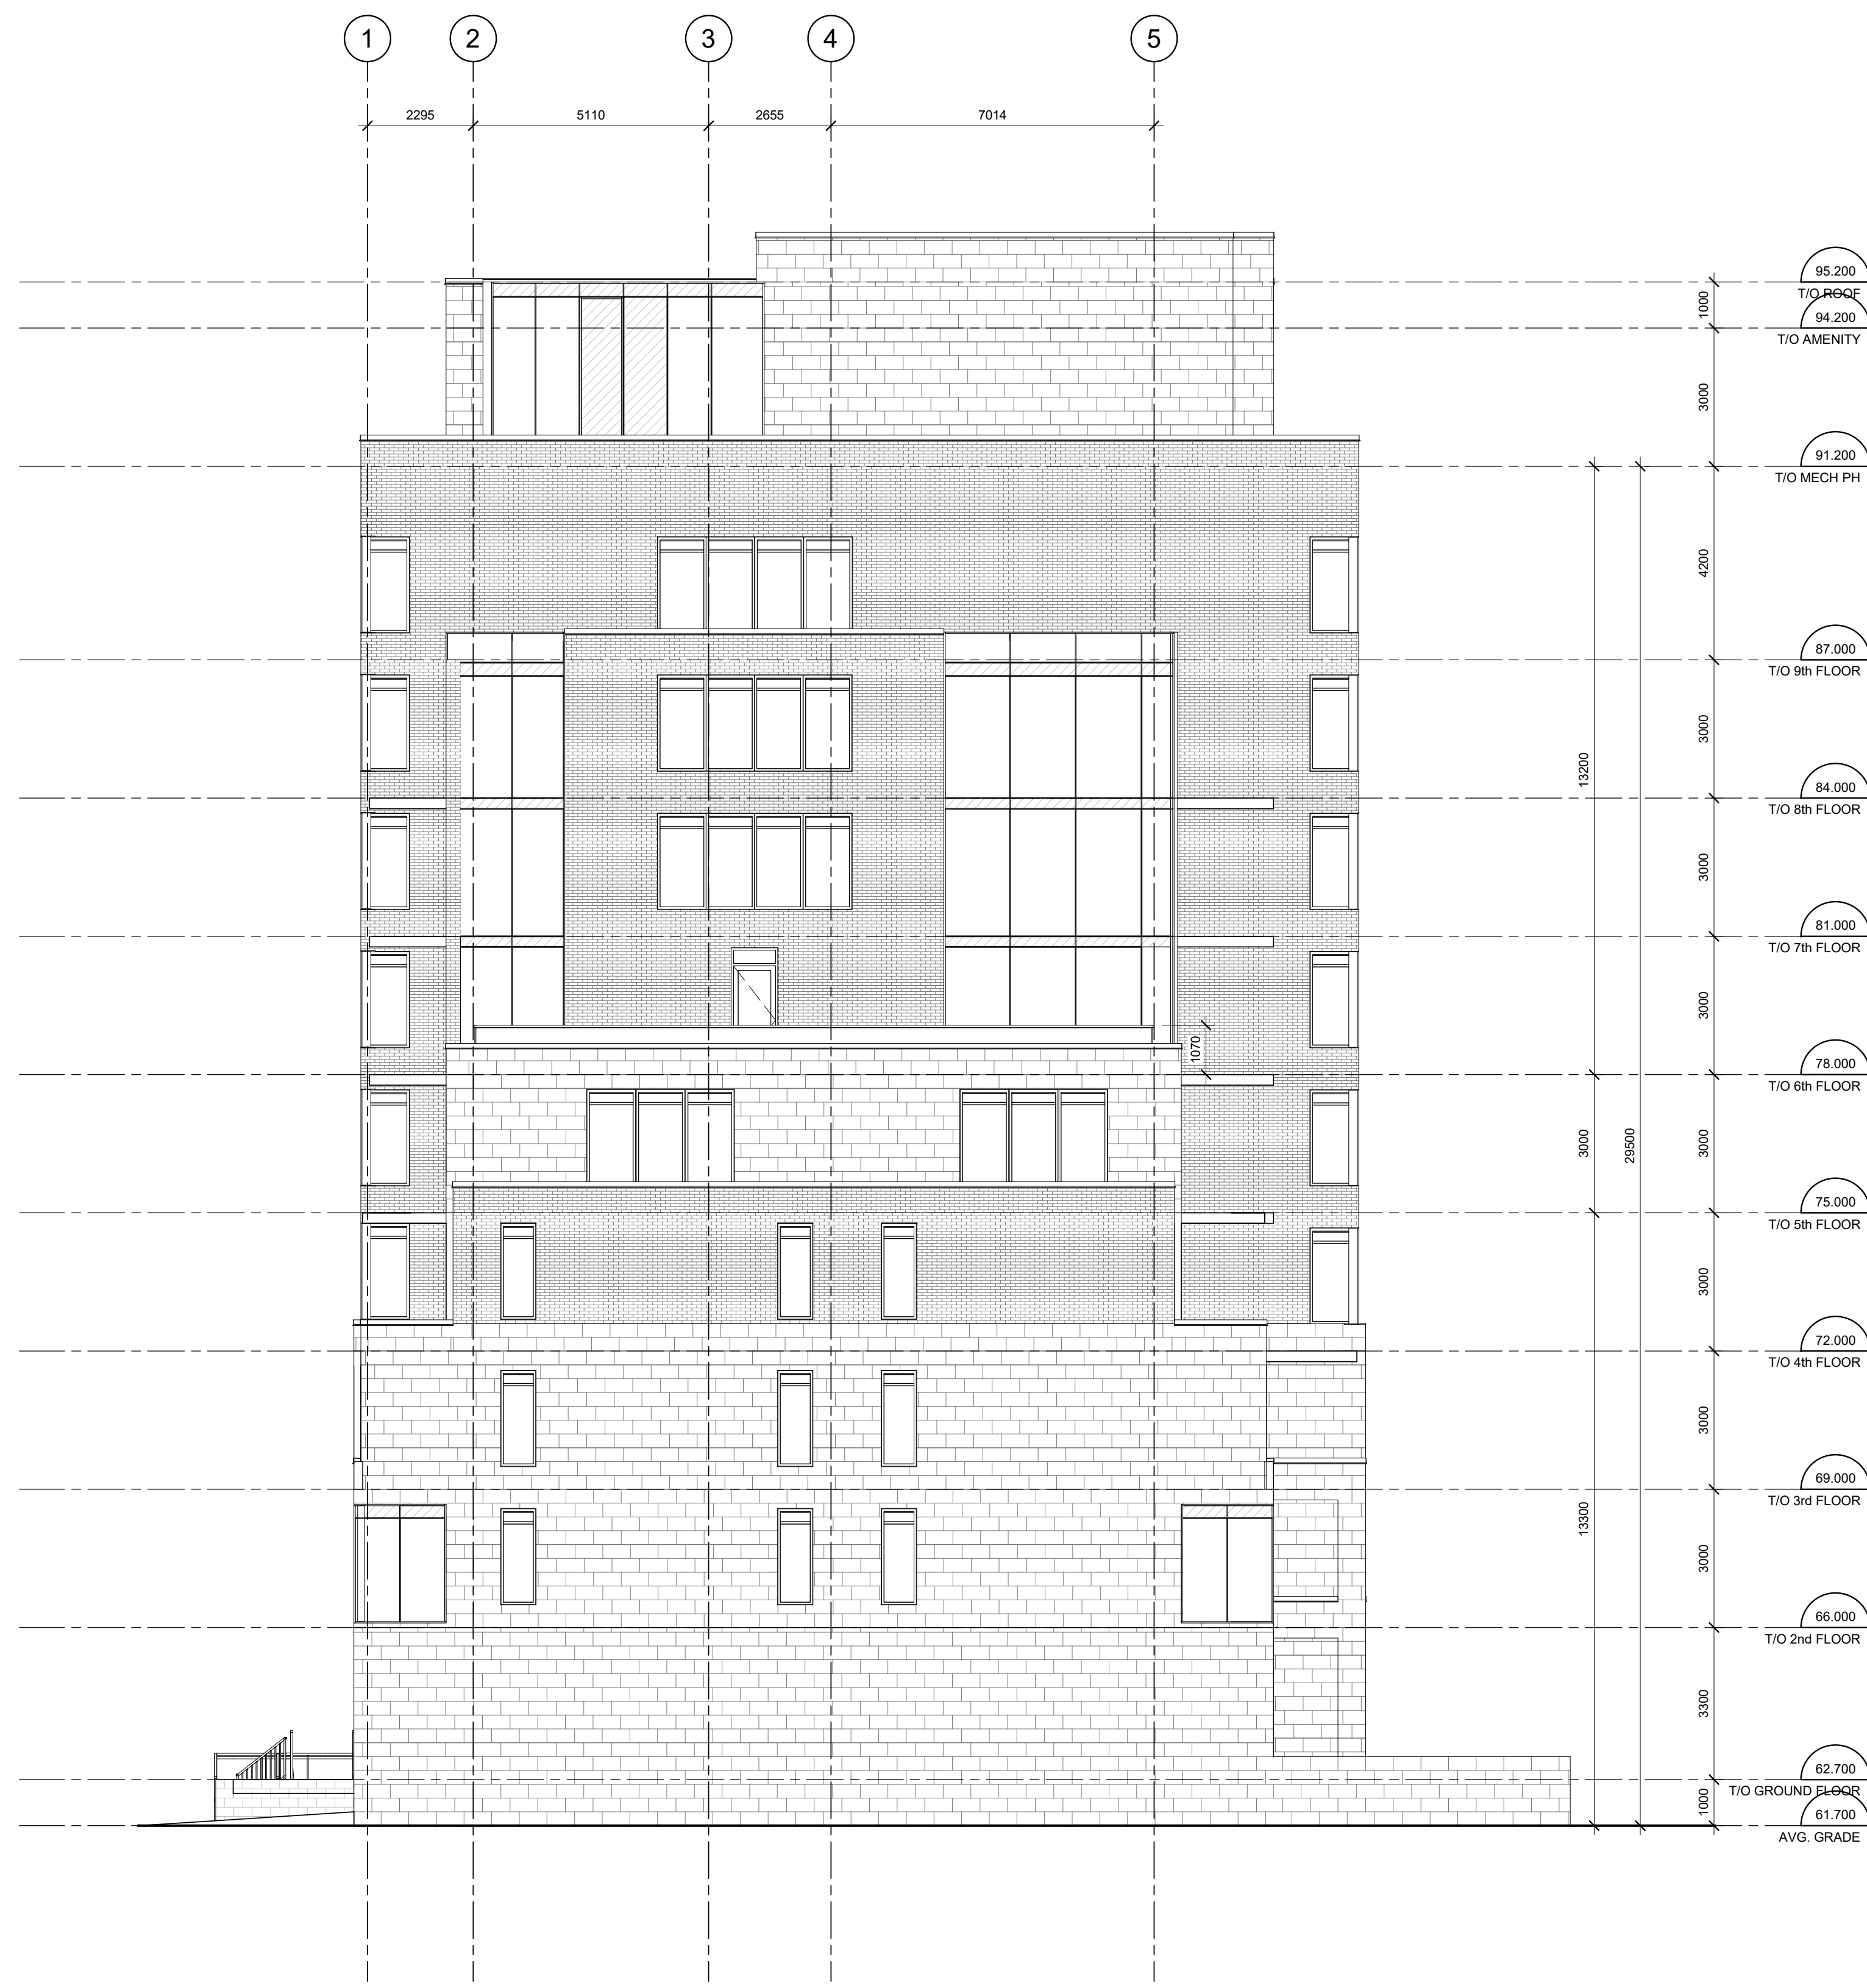

1 EAST ELEVATION
 A202 1:100

2 WEST ELEVATION
 A202 1:100

| | | |
|--|--------------|----------|
| 1 ISSUED FOR SITE PLAN APPROVAL | | 08/03/21 |
| No. | DESCRIPTION | DDIMMYY |
| REVISIONS: | | |
| ARCHITECT SEAL: | NORTH ARROW: | |
| CLIENT: | | |
| | | |
| ARCHITECT: | | |
| | | |
| 56 Beech Street, Ottawa, Ontario K1S 3J6 t.613.724.9932 f.613.724.1209 www.rodericklahey.ca | | |
| PROJECT TITLE: | | |
| 93 NORMAN | | |
| 93 NORMAN ST | | |
| SHEET TITLE: | | |
| EAST & WEST ELEVATION | | |
| DRAWN: | CHECKED: | |
| VM | KR | |
| SCALE: | SHEET No.: | |
| 1:100 | | A202 |
| PROJECT No.: | | |
| 2032 | | |

PAPER SIZE: ISO Full Sheet B1 (707.00 x 1000.00mm) PLOT SCALE: 1:1 PLOT DATE: 2021-08-03 PM