


LEGAL DESCRIPTION  
 PART OF LOT 6  
 CONCESSION 3  
 TOWNSHIP OF MARCH  
 Now In The CITY OF KANATA  
 REGIONAL MUNICIPALITY OF OTTAWA-CARLETON


ALL DRAWINGS ARE THE PROPERTY OF THE ARCHITECT AND MUST BE RETURNED ON REQUEST.  
 THE CONTRACTOR SHALL CHECK ALL DIMENSIONS AND REPORT DISCREPANCIES TO THE ARCHITECT.  
 ALL DIMENSIONS ARE GIVEN IN MILLIMETRES UNLESS OTHERWISE INDICATED.  
 DO NOT SCALE DRAWINGS.

REVISIONS AND DISTRIBUTION LOG

No.	Date	Note
1	DEC. 10, 2013	ISSUED FOR SITE PLAN APPROVAL

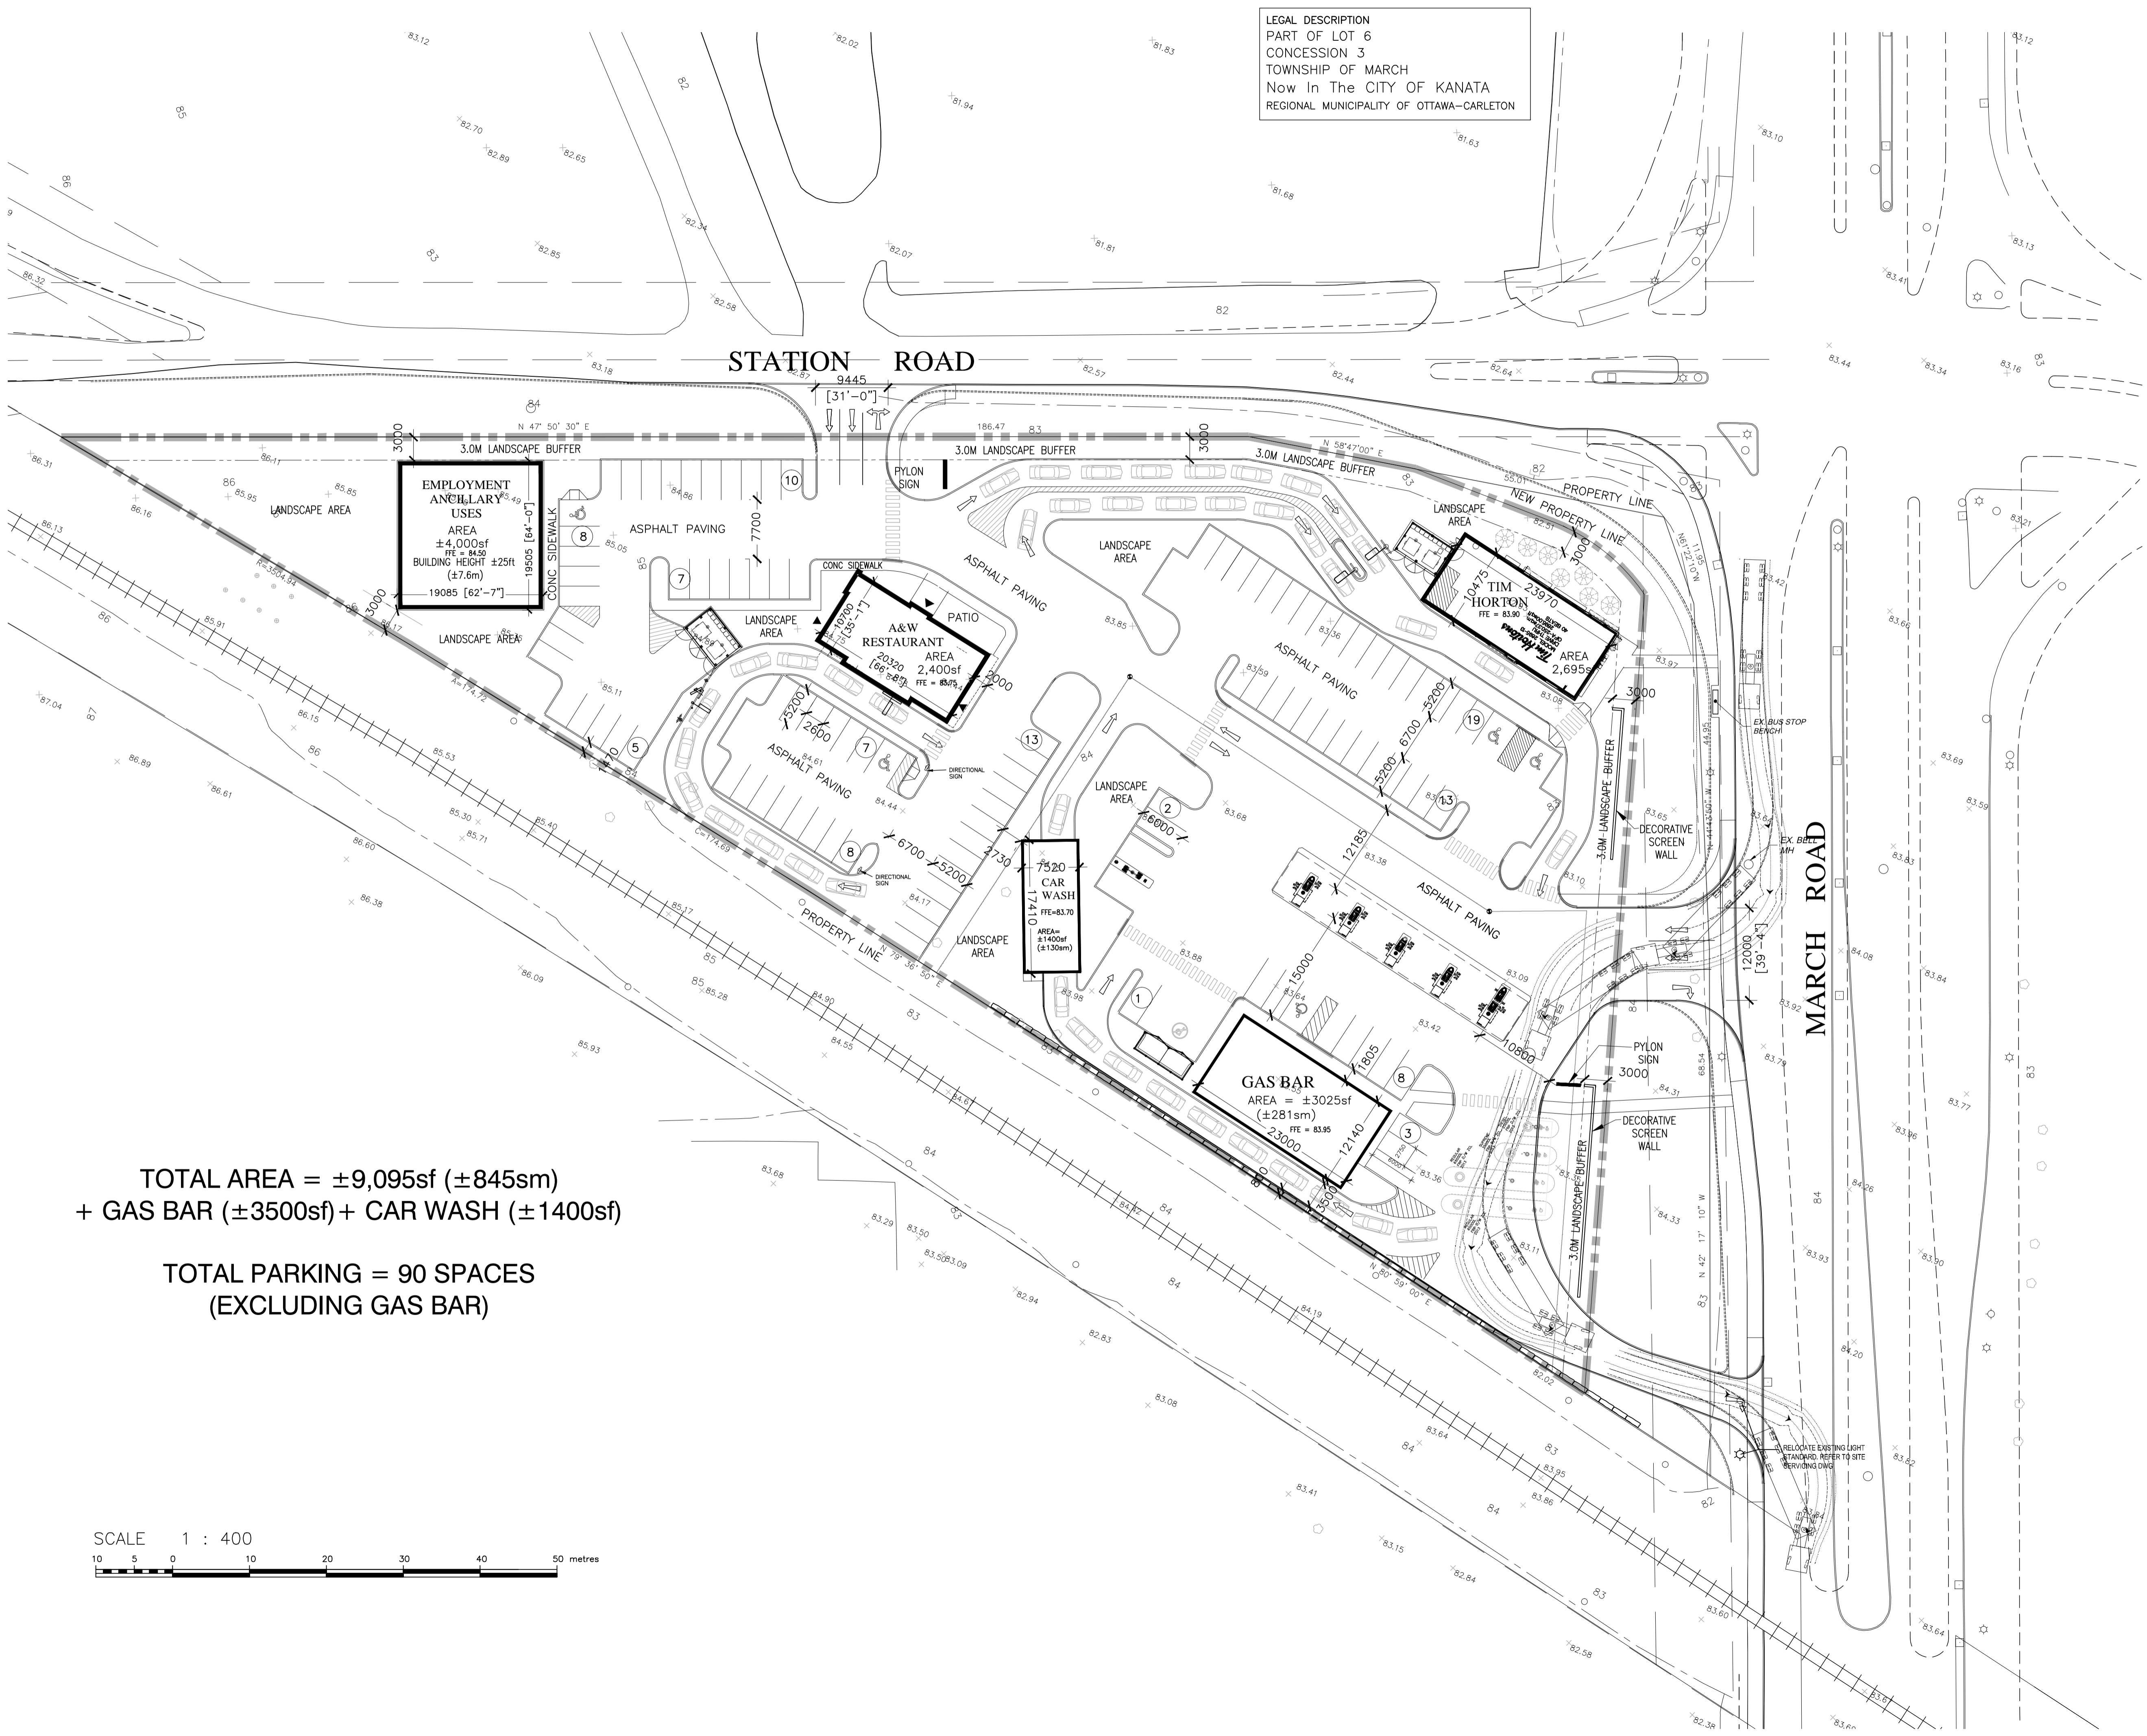

TOTAL AREA = ±9,095sf (±845sm)  
 + GAS BAR (±3500sf) + CAR WASH (±1400sf)  
 TOTAL PARKING = 90 SPACES  
 (EXCLUDING GAS BAR)

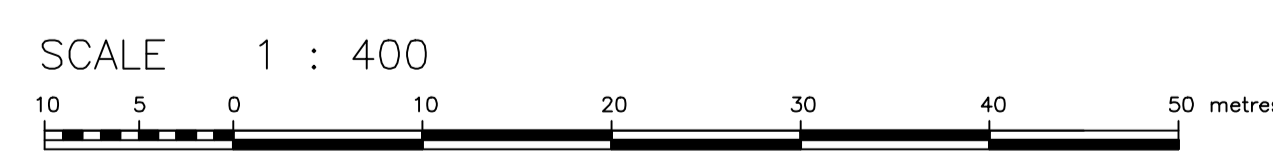

**SMV**  
 architects

Seal:  
 ONTARIO ASSOCIATION  
 OF ARCHITECTS  
 HEINZ H. VOGT  
 LICENCE  
 3594

247 Spadina Avenue, 4th Floor  
 Toronto, Ontario  
 M5T 3A8  
 www.smvarch.com  
 T 416.506.1600 F 416.506.0956

Project: <b>401 MARCH ROAD</b>			
Starbank Group of Companies <b>401 MARCH ROAD</b>			
OTTAWA		ONTARIO	
Drawing Title: <b>SITE PLAN</b>			
Drawn By:	Checked By:	Date Checked:	Project No.
	<b>HV</b>		<b>13A102</b>
Date Plotted:	Dec 20, 2013 - 11:37am		Scale:
			<b>1:400</b>
Drawing No.:	Revision No.:		
<b>A100</b>			

FILE NAME: S:\2013 Projects\13A102\_413 March Road\_13A102\_A100 Site Plan\_Option 24\_ Dec-20, 2013.dwg  
 XREFS: