
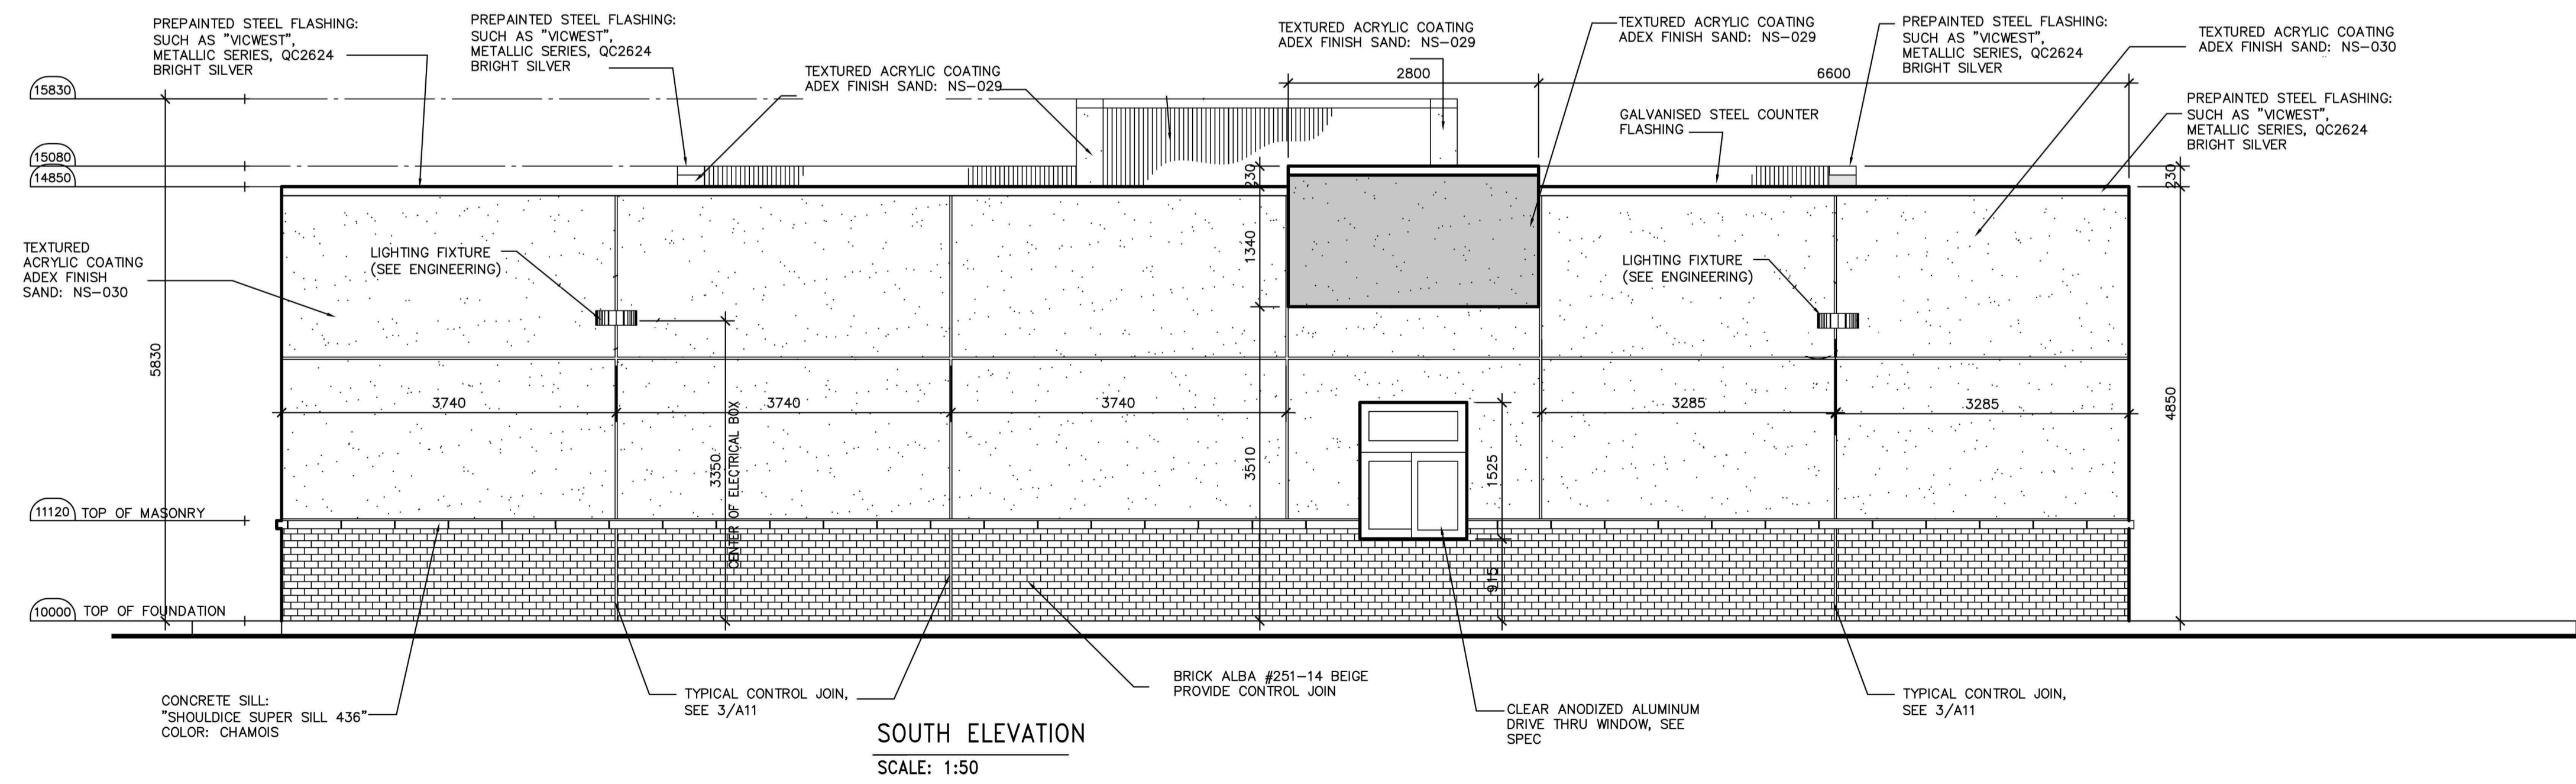
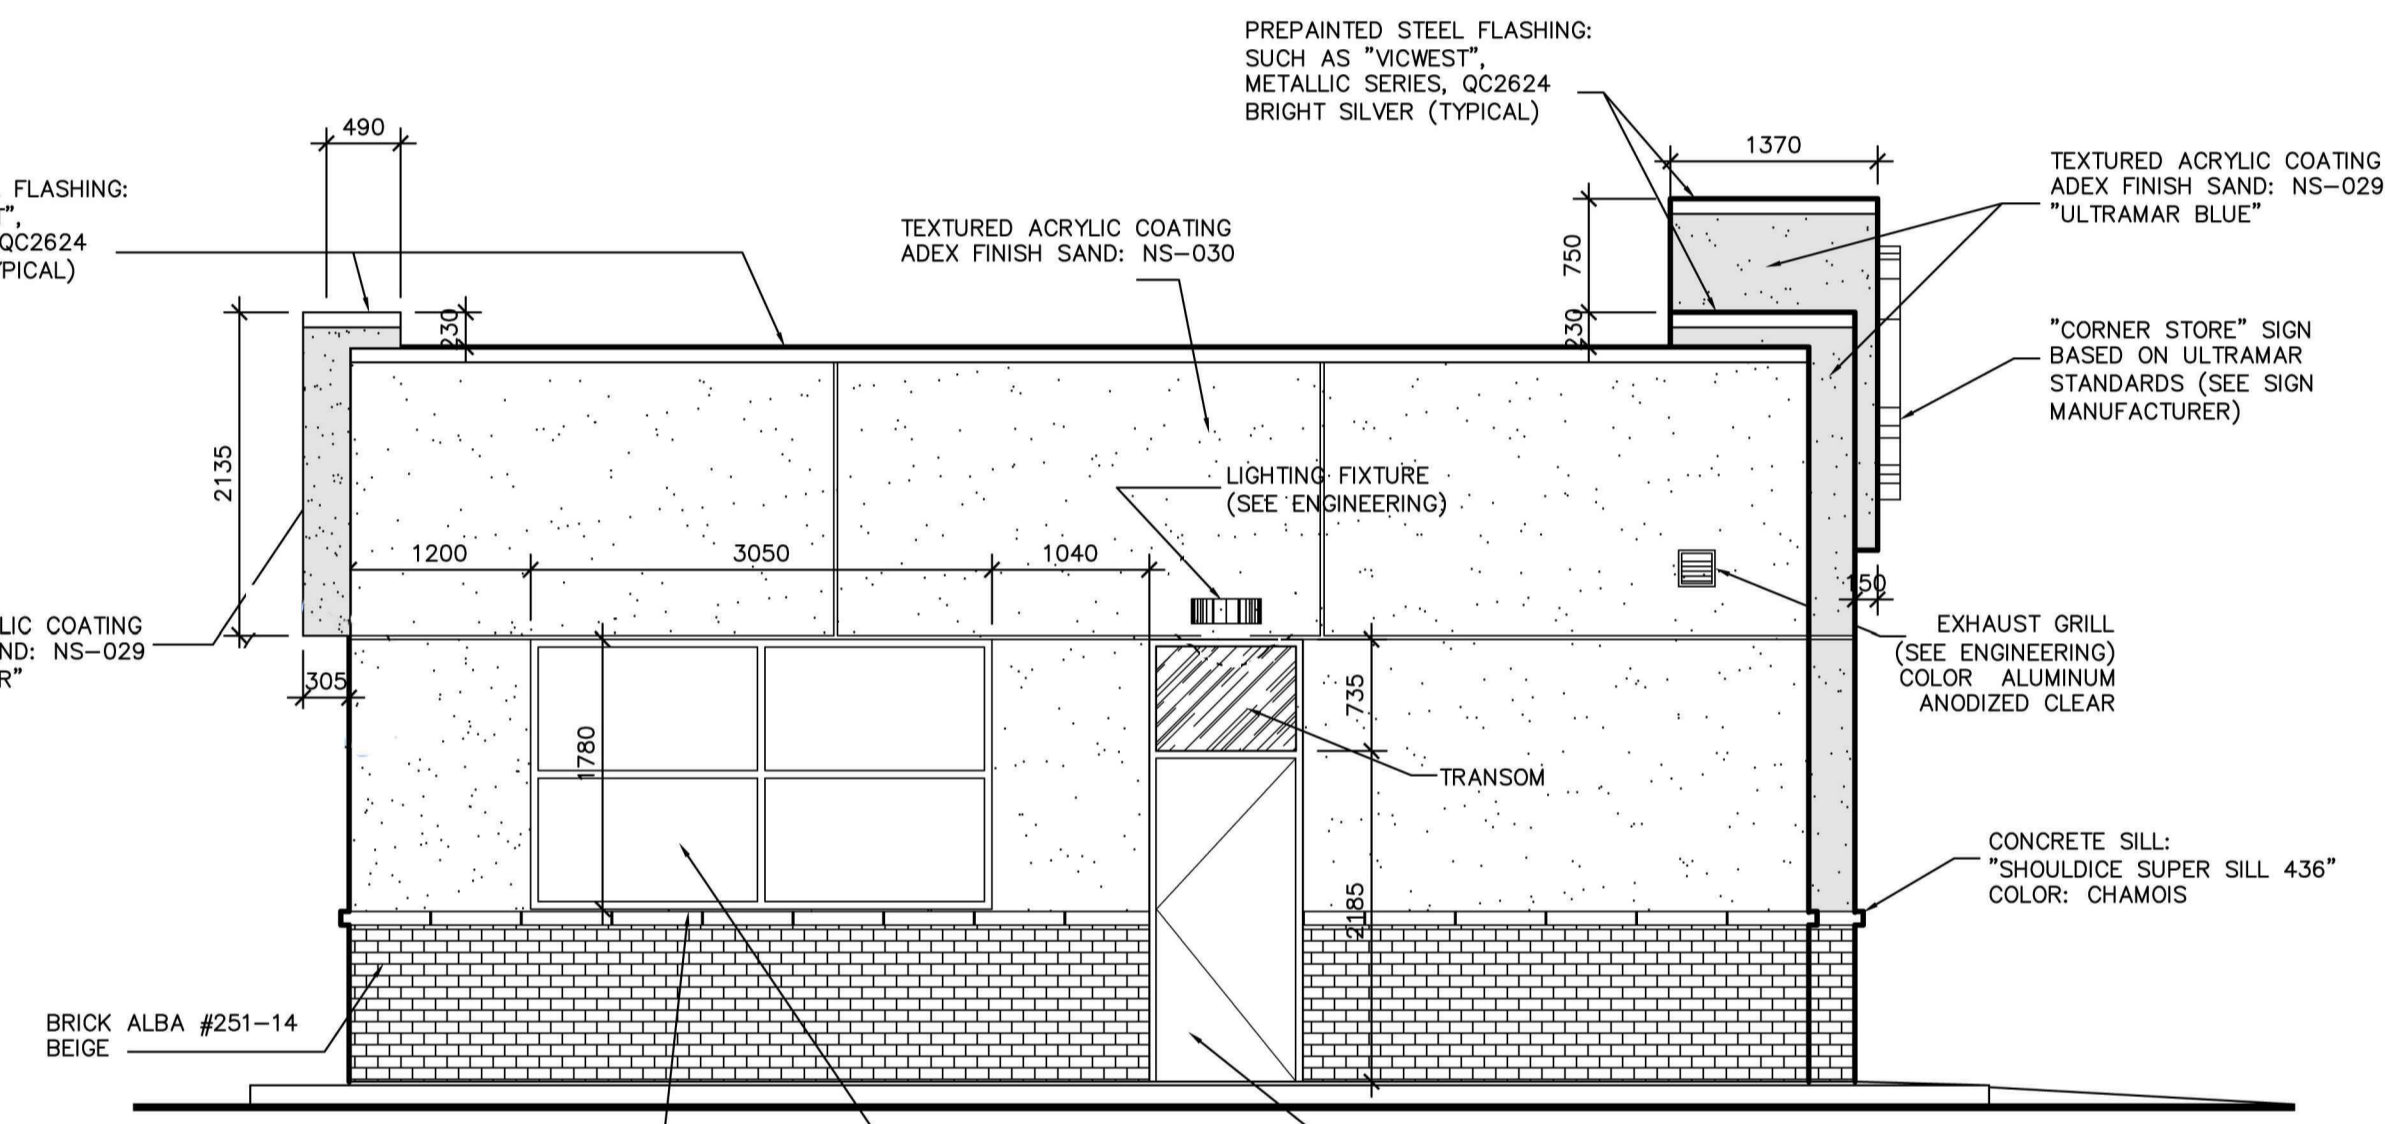
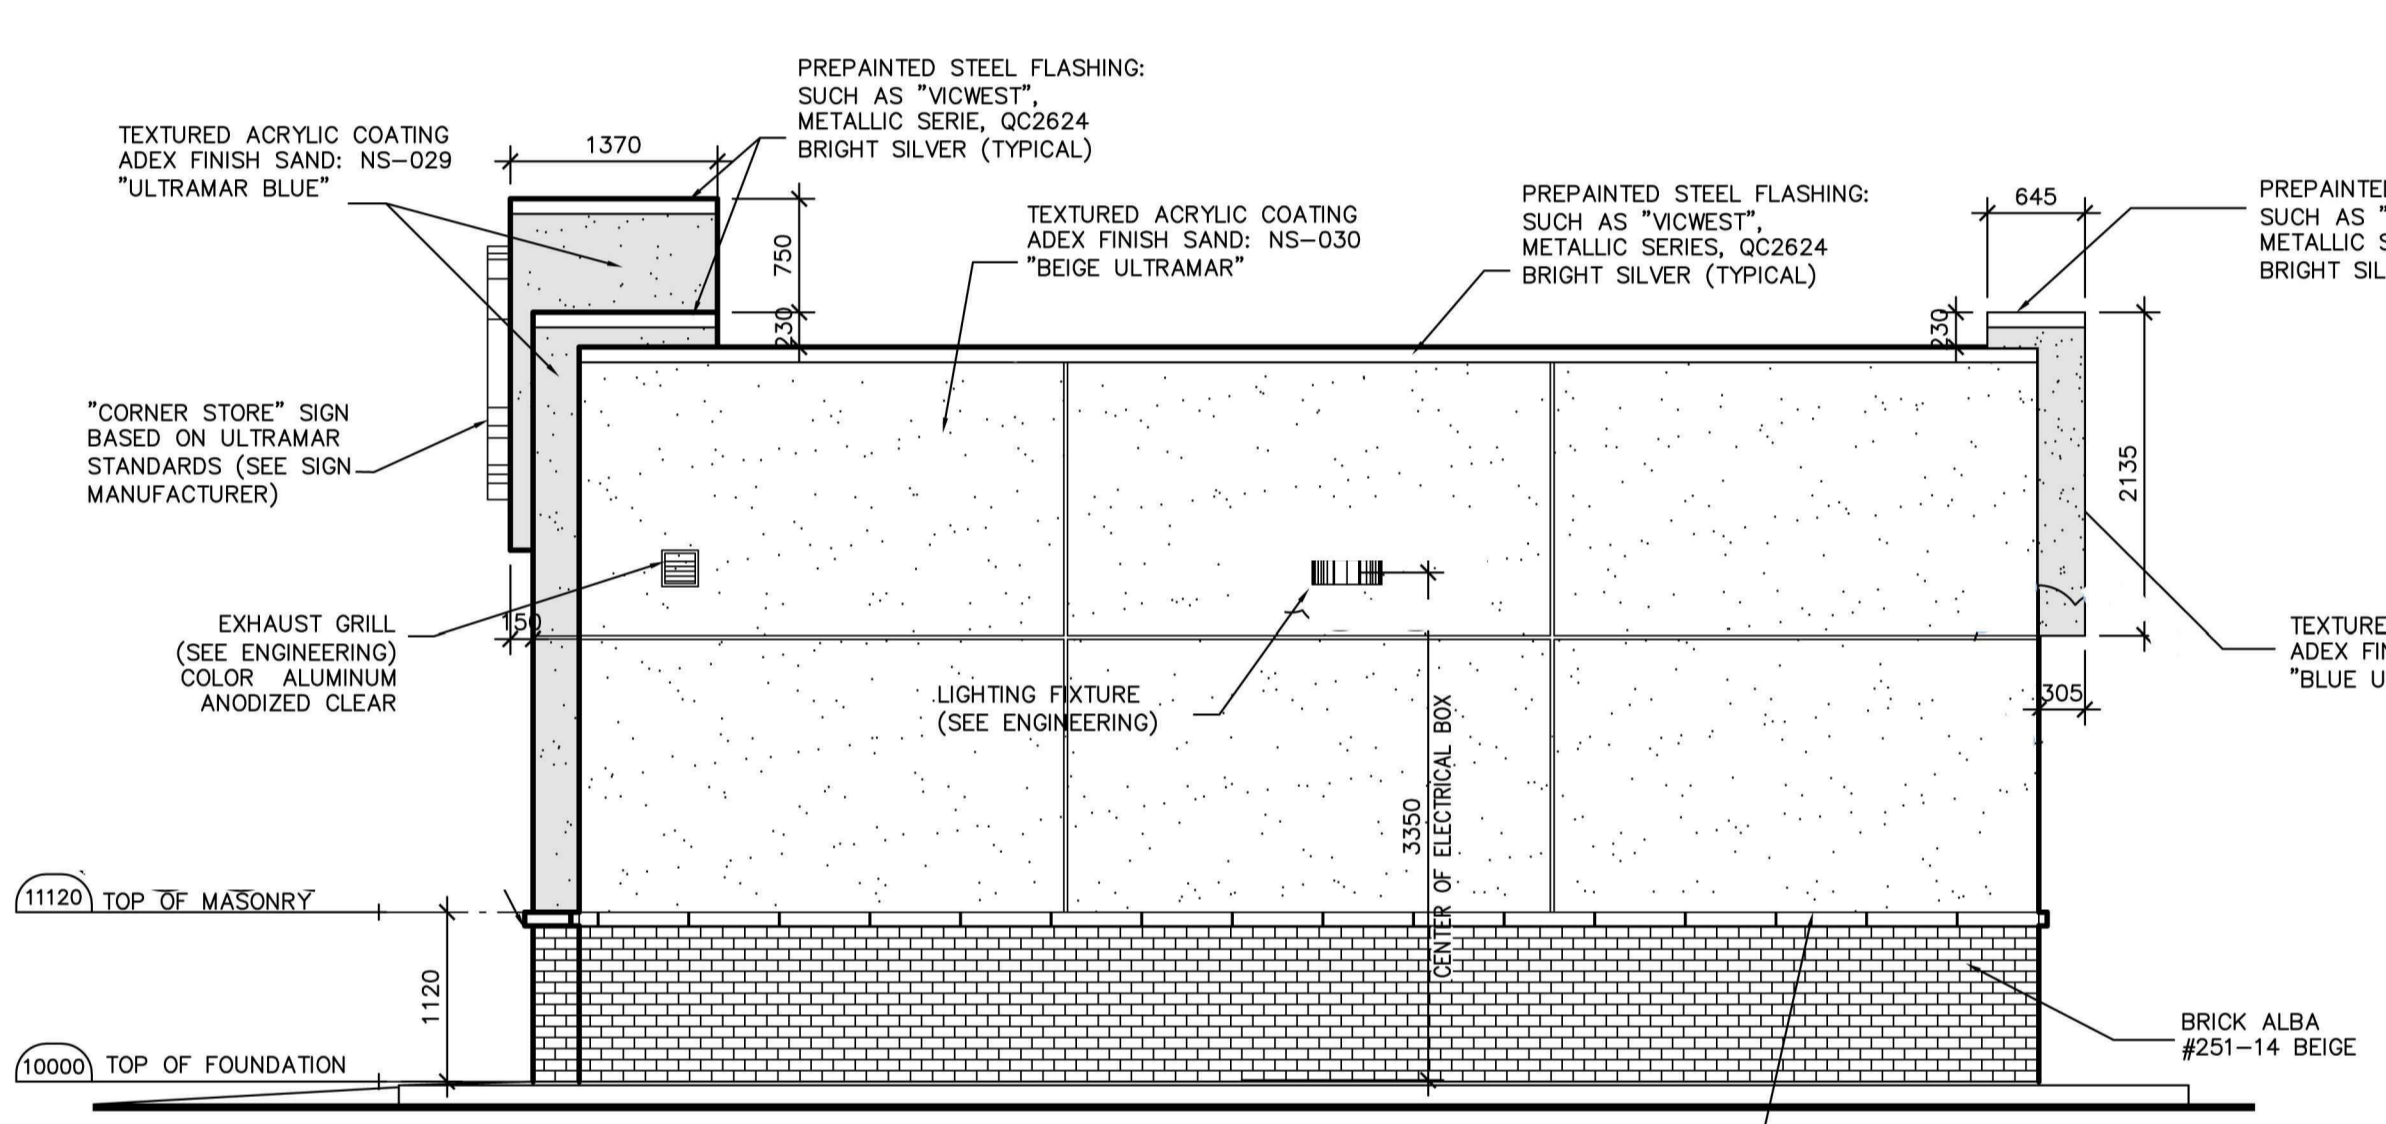


ALL DRAWINGS ARE THE PROPERTY OF THE ARCHITECT AND MUST BE RETURNED ON REQUEST.  
 THE CONTRACTOR SHALL CHECK ALL DIMENSIONS AND REPORT DISCREPANCIES TO THE ARCHITECT.  
 ALL DIMENSIONS ARE GIVEN IN MILLIMETRES UNLESS OTHERWISE INDICATED.  
 DO NOT SCALE DRAWINGS.

REVISIONS AND DISTRIBUTION LOG		
No.	Date	Note
1	DEC. 10, 2013	ISSUED FOR SITE PLAN APPROVAL

BASED ON INFORMATION PROVIDED BY THE TENANTS

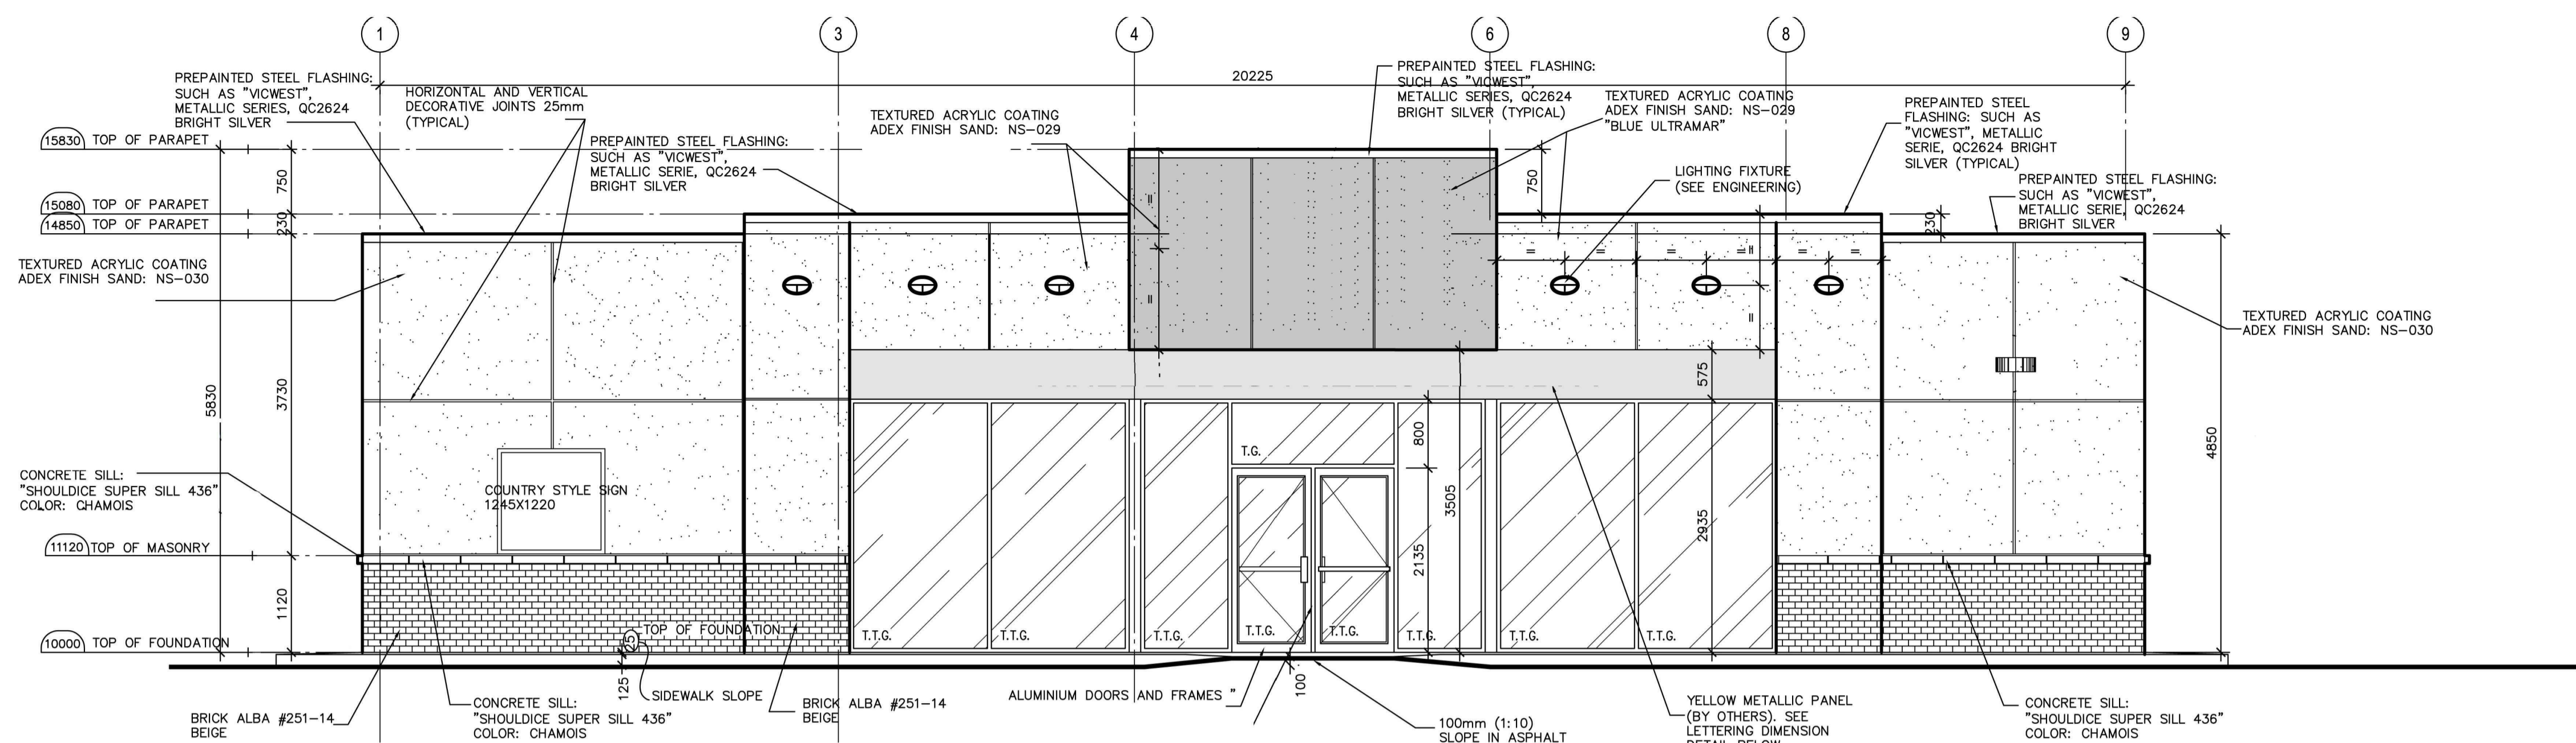

**SMV architects**

Seal:

247 Spadina Avenue, 4th Floor  
 Toronto, Ontario  
 M5T 3A8  
 www.smvarch.com  
 T 416.506.1600 F 416.506.0956

Project: **401 MARCH ROAD**  
 STARBUK GROUP OF COMPANIES  
 401 MARCH ROAD  
 OTTAWA-CARLETON ONTARIO

Drawing Title: **GAS BAR ELEVATIONS**

Drawn By:	Checked By:	Date Checked:	Project No.
			13A102
Date Plotted:	Dec 19, 2013 - 3:57pm		Scale:
			AS SHOWN
Drawing No.:			Revision No.:

**A2.2**

IMAGES: \Cor Wash Elev.jpg  
 5:\2013 Projects\13A102\_413 March Road, Ottawa\Design Draw\Ultramar gas station\gas bar.rvt

FILE NAME: S:\2013 Projects\13A102\_413 March Road, Ottawa\Design Draw\Gas Station\13A102\_A2 - Gas Bar - Plan & Elev.dwg

DATE: 12/19/2013