SCALE:

1:75

SOUTH ELEVATION

ROOF ACCESS

SCALE: 1:75

(19') TOP OF FIN (D/T SIDE)

EL 4.872m TOP OF BOOMERANG

EL. 4.572m TOP OF PARAPET


EL. 0.457m WINDOW SILL (DINING)


FACTORY POWDER COATED

FINISH TO MATCH PANTONE 165

SCALE: 1:75

EAST ELEVATION

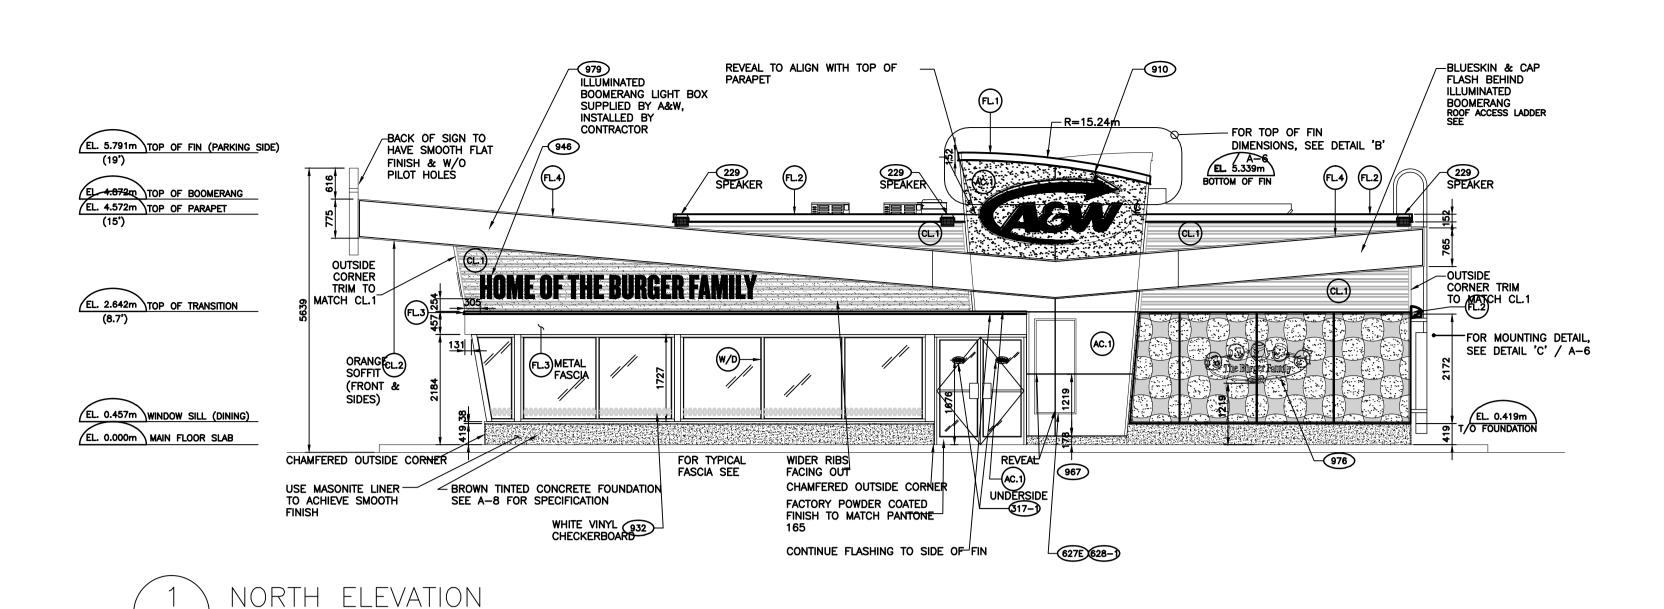

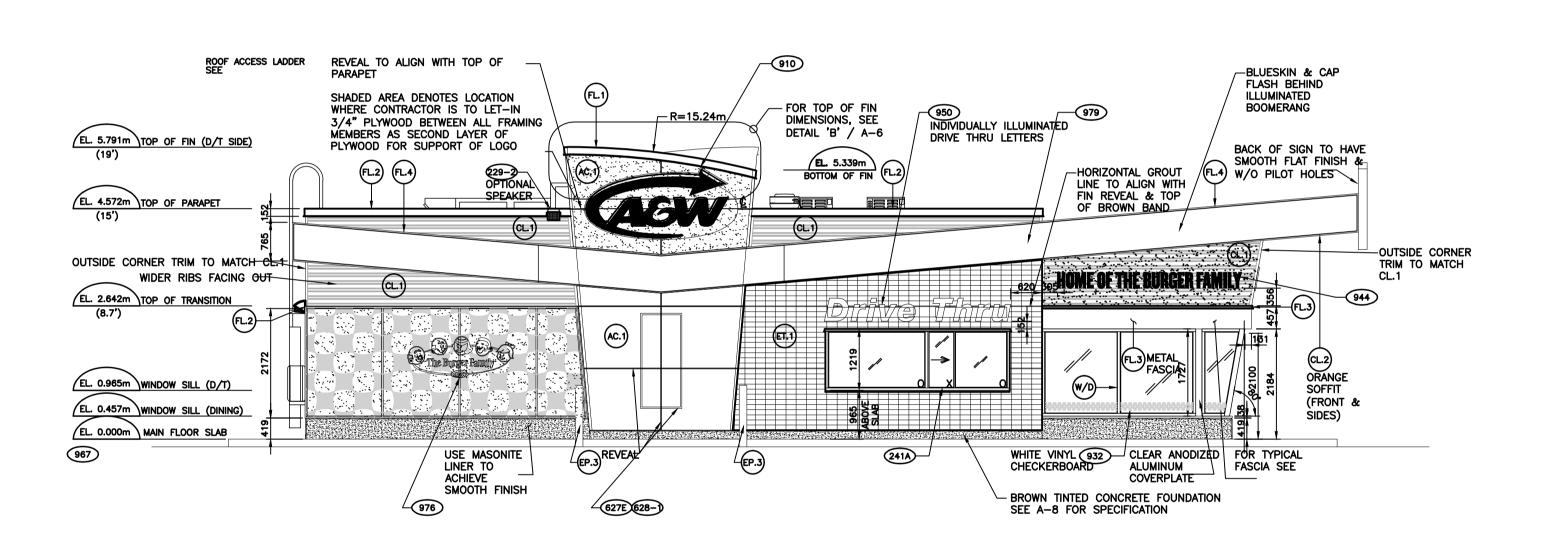

CODE	ITEM	FINISH	COLOUR (OR TYPE)	APPROVED ALTERNATE SPECIFICATIO
AC.1)	EXTERIOR WALL (FINS)	ALUMINUM COMPOSITE PANEL	TO MATCH ALPOLIC JBR BRONZE 4mmFR4JBR3.5 OR SIMILAR (CONTRACTOR TO SUBMIT COLOUR SAMPLE FOR A&W APPROVAL IF SUBSTITUTION IS REQUIRED)	TO MATCH FIRESTONE UNA-CLAD MANSARD BROWN KYNA 500 / HYNAR 500
ET.1	EXTERIOR WALL (DRIVE—THRU)	EXTERIOR GRADE TILE	TO MATCH DALTILE QH79 MANDARIN 4×8	
		EXTERIOR GRADE GROUT	TO MATCH FLEXTILE MANDARIN RED #102	
CL.1	EXTERIOR WALL (DEEPED RIBBED PROFILE)	METAL CLADDING EXPOSED FASTENER	TO MATCH PROFILE = VICWEST CL6025SR VALSPAR WEATHER X CAMBRIDGE WHITE QC 16161	
CL.2	UNDERSIDE OF BOOMERANG (RIBBED)	METAL CLADDING HIDDEN FASTENER	TO MATCH PROFILE = VICWEST AD300 VALSPAR WEATHER X ORANGE QC 16063	
FL.1	FLASHING (FINS)	PREFINISHED ALUMINUM SHEET	TO MATCH ALPOLIC ANODIZED MD BRONZE 4mm1MBR3.5	
FL.2	FLASHING (PARAPET)	PREFINISHED SHEET METAL	TO MATCH VALSPAR WEATHER X CAMBRIDGE WHITE QC 16161	
FL.3	FLASHING (FASCIA BAND)	3mm WALL PLATE & PREFINISHED SHEET METAL	TO MATCH VICWEST COLORITE HMP METRO BROWN QC 16154	
FL.4	FLASHING (BOOMERANG)	PREFINISHED SHEET METAL	TO MATCH VICWEST VALSPAR WEATHER X ORANGE QC 16063	
EP.1				
EP.2	EXTERIOR SOLID DOORS & FRAMES, GARBAGE ENCLOSURE & DOOR, ROOF ACCESS LADDER	OIL BASE PAINT	TO MATCH BENJAMIN MOORE HC-71 HASBROUCK BROWN OR PANTONE 4695	
EP.3	BOLLARD	OIL BASE PAINT	TO MATCH BENJAMIN MOORE 2014–20 RUMBA ORANGE OR PANTONE 165	
EP.4	SIGN POLE	OIL BASE PAINT	TO MATCH BENJAMIN MOORE OC-53 HORIZON	
W/D	DOUBLE GLAZED WINDOW & DOOR WITH ALUMINUM FRAME & FLASHING	NON-TINTED GLASS / CLEAR ANODIZED ALUMINUM	TO MATCH ALUMINEX 1140 SERIES INSULATED FLUSH GLAZED FRAMING SYSTEM WITH DOUBLE GLAZED SEALED UNITS (OR EQUAL)	
REMAR (AC.1)	K: CL.1 FL.1 FL.2 FL.2	TO MATCH FIRESTONE UNA-CLAD CONTACT: BOB NIXON FIRESTONE METAL PRODUCTS CELL: 763-267-4039 OFFICE: 763-576-4443 TOLL FREE 1-800-426-77		

VERTICAL FACE TO BE CONSTRUCTED USING 3mm WALL PLATE PAINTED TO MATCH PANTONE 4695 / RAIN SCREEN ASSEMBLY C/W MATCHING FLASHING / CONTRACTOR

TO SUBMIT SHOP DRAWING AND COLOUR SAMPLE FOR A&W APPROVAL

ALL DRAWINGS ARE THE PROPERTY OF THE ARCHITECT AND MUST BE RETURNED ON REQUEST.

THE CONTRACTOR SHALL CHECK ALL DIMENSIONS AND REPORT DISCREPANCIES TO THE ARCHITECT.

ALL DIMENSIONS ARE GIVEN IN MILLIMETRES UNLESS OTHERWISE INDICATED.

DO NOT SCALE DRAWINGS.

REVISIONS AND DISTRIBUTION LOG

٧٥.	Date Note	
1	DEC. 10, 2013	ISSUED FOR SITE PLAN APPROVAL

BASED ON INFORMATION PROVIDED BY THE TENANTS

247 Spadina Avenue, 4th Floor Toronto, Ontario M5T 3A8 www.smvarch.com

T 416.506.1600 F 416.506.0956

HEINZ H. VOGT
LICENCE
3594

SIMV

architects

ONTARIO

401 MARCH ROAD

STARBANK GROUP OF COMPANIES

401 MARCH ROAD

OTTAWA-CARLETON

Drawing Title:

A&W RESTAURANT

A&W RESTAURANT ELEVATIONS					
Drawn By:	Checked By:	Date Checked:			

Drawn By:	Checked By:	Date Checked:	Project No.
			13A102
Date Plotted:	Scale:		
Dec 19, 2	AS SHOWN		
Drawing No.:	Revision No.:		
	43	.2	

