




STANDARD DECIDUOUS TREE PLANTING DETAIL **D1**

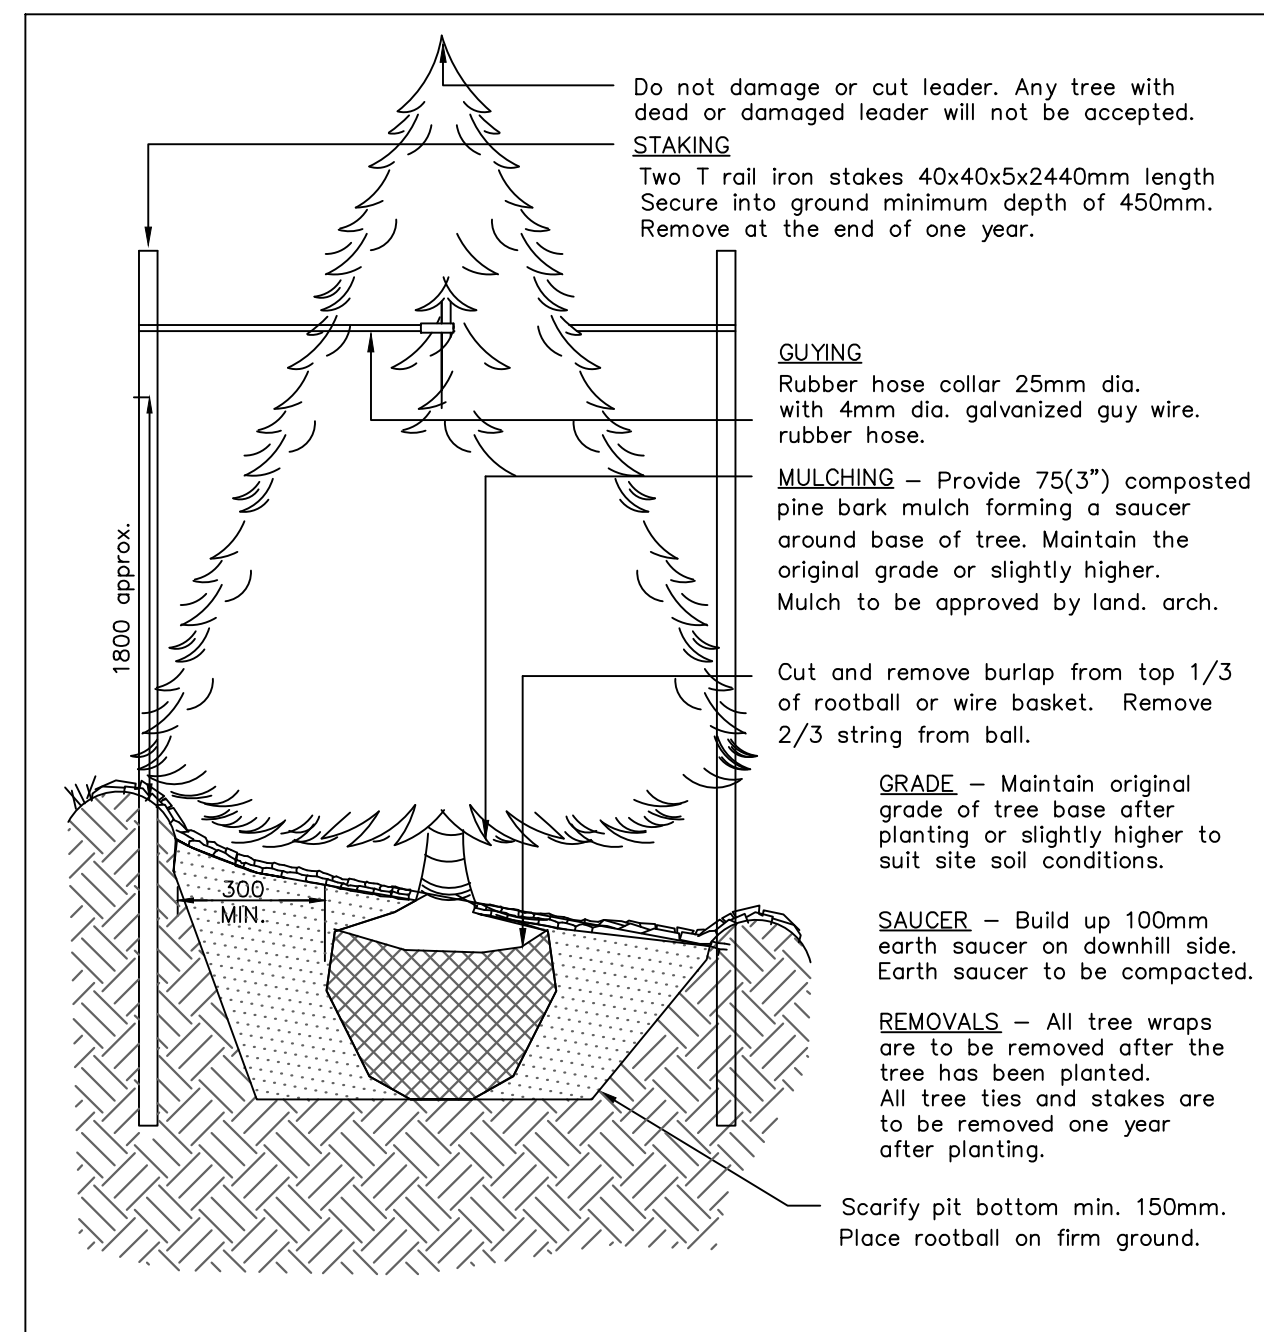


STANDARD CONIFEROUS TREE DETAIL **D2**

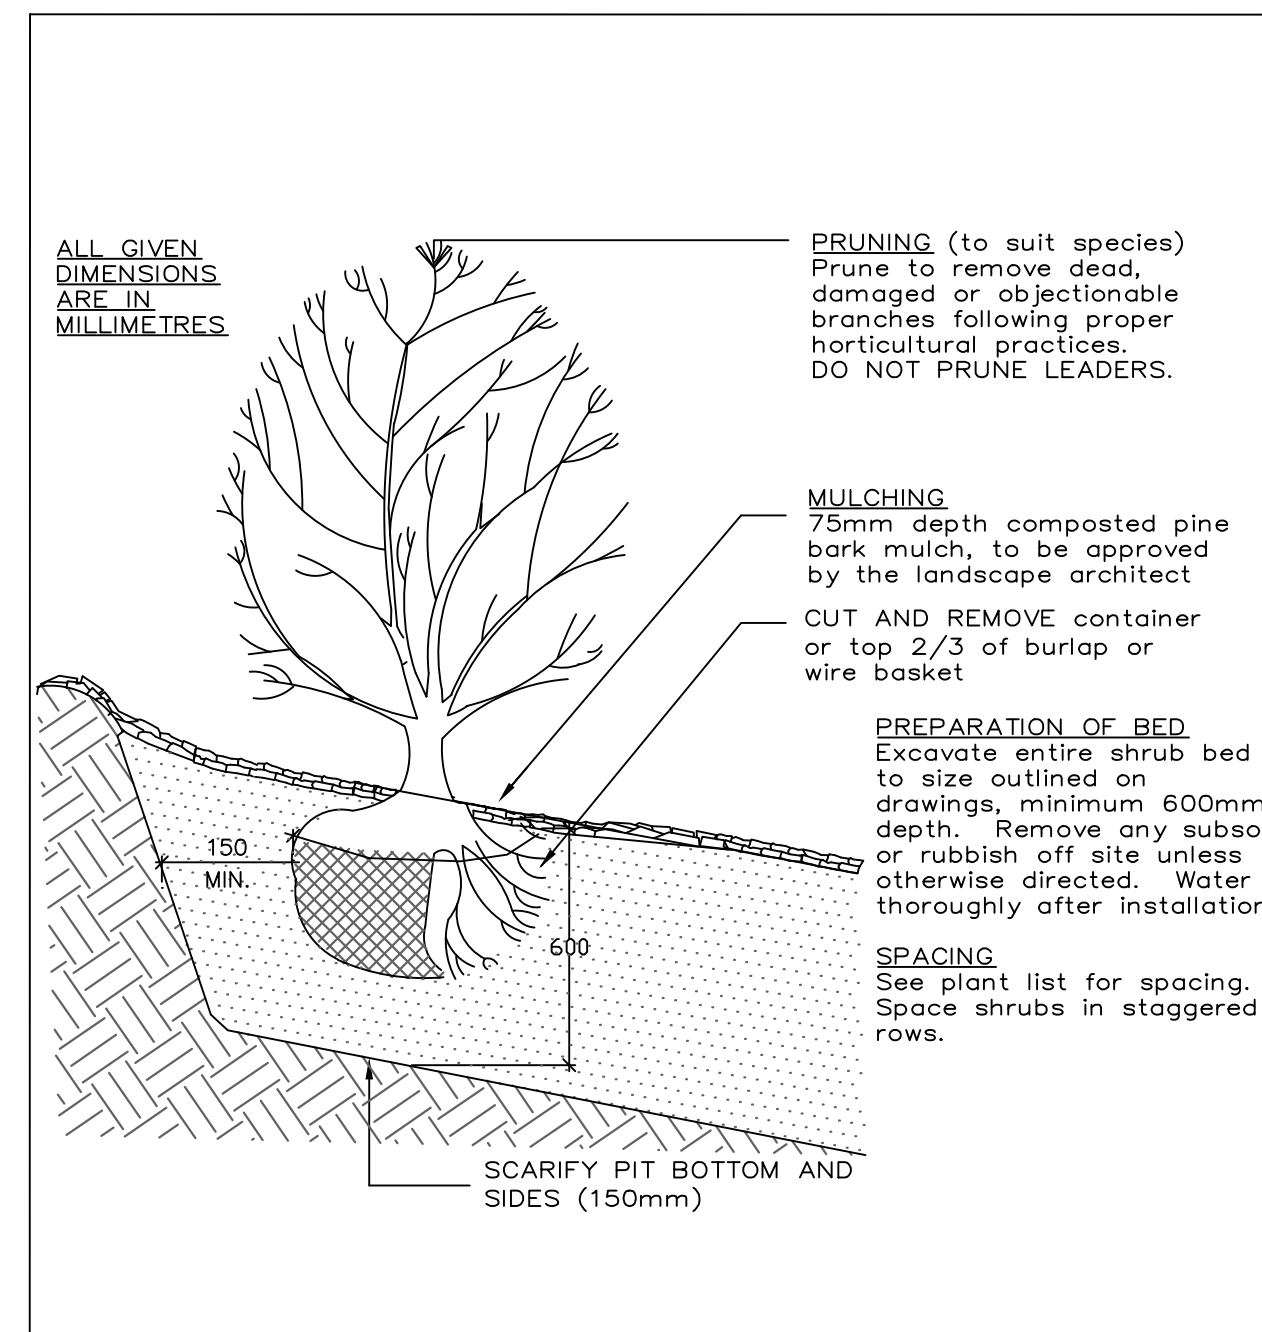


SHRUB/PERENNIAL PLANTING DETAIL **D3**

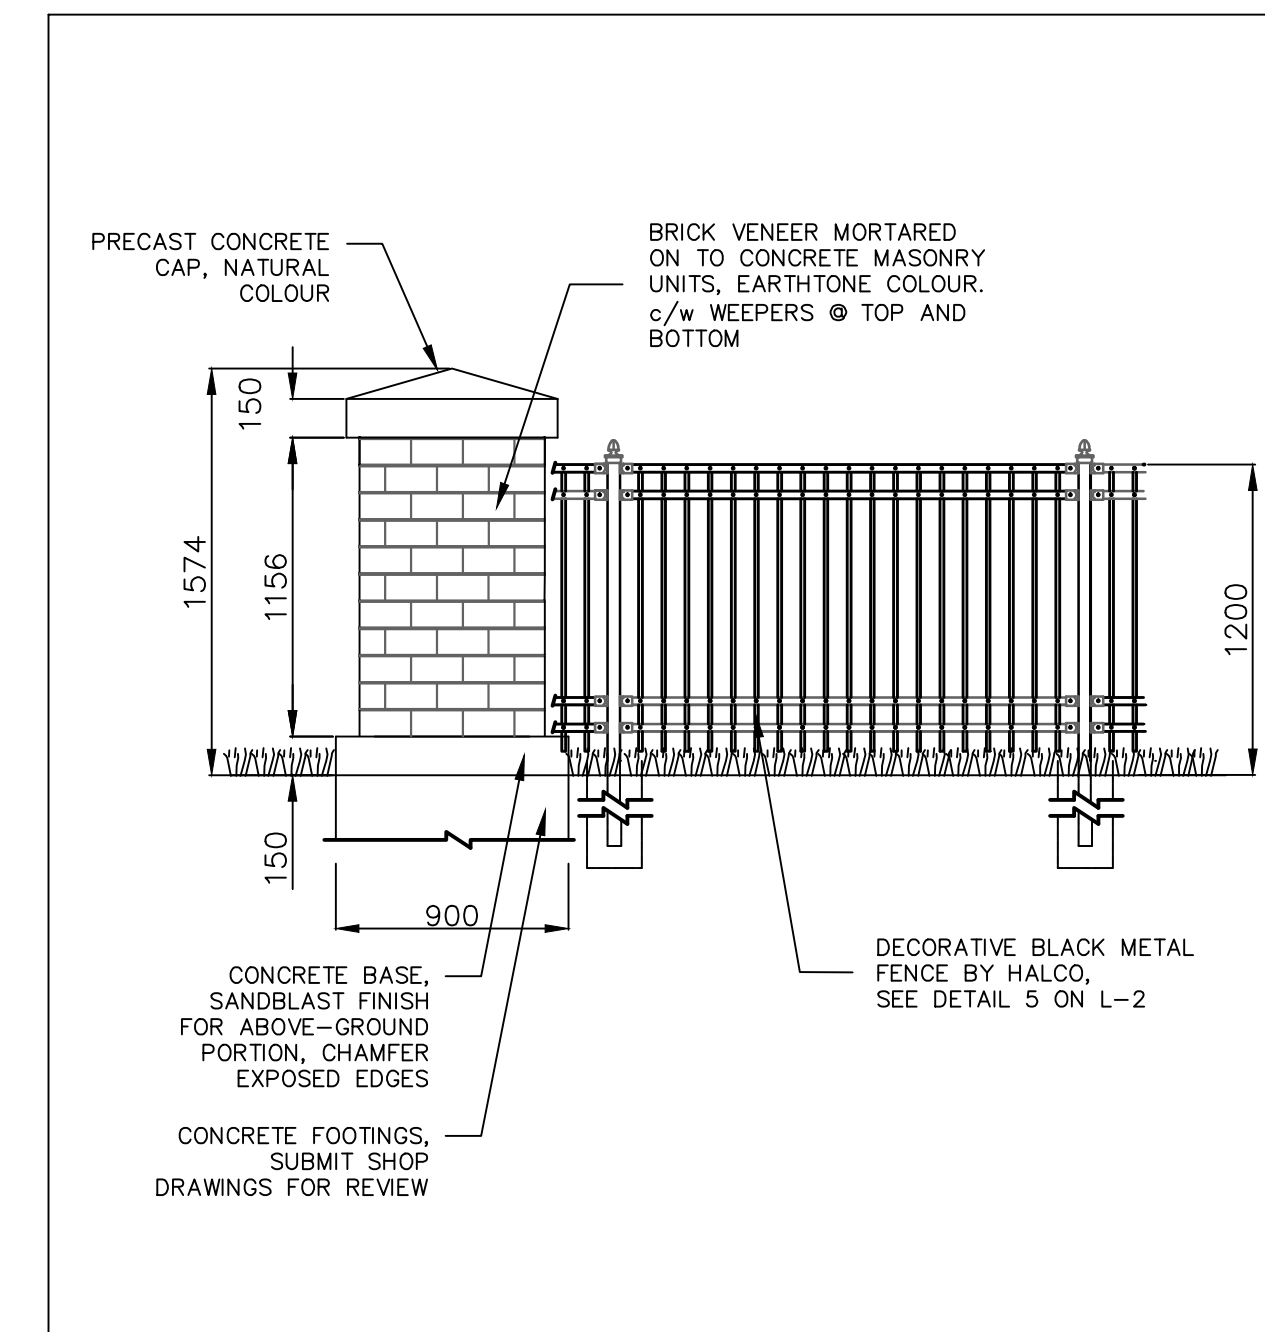


BRICK VENEER COLUMNS **D4**

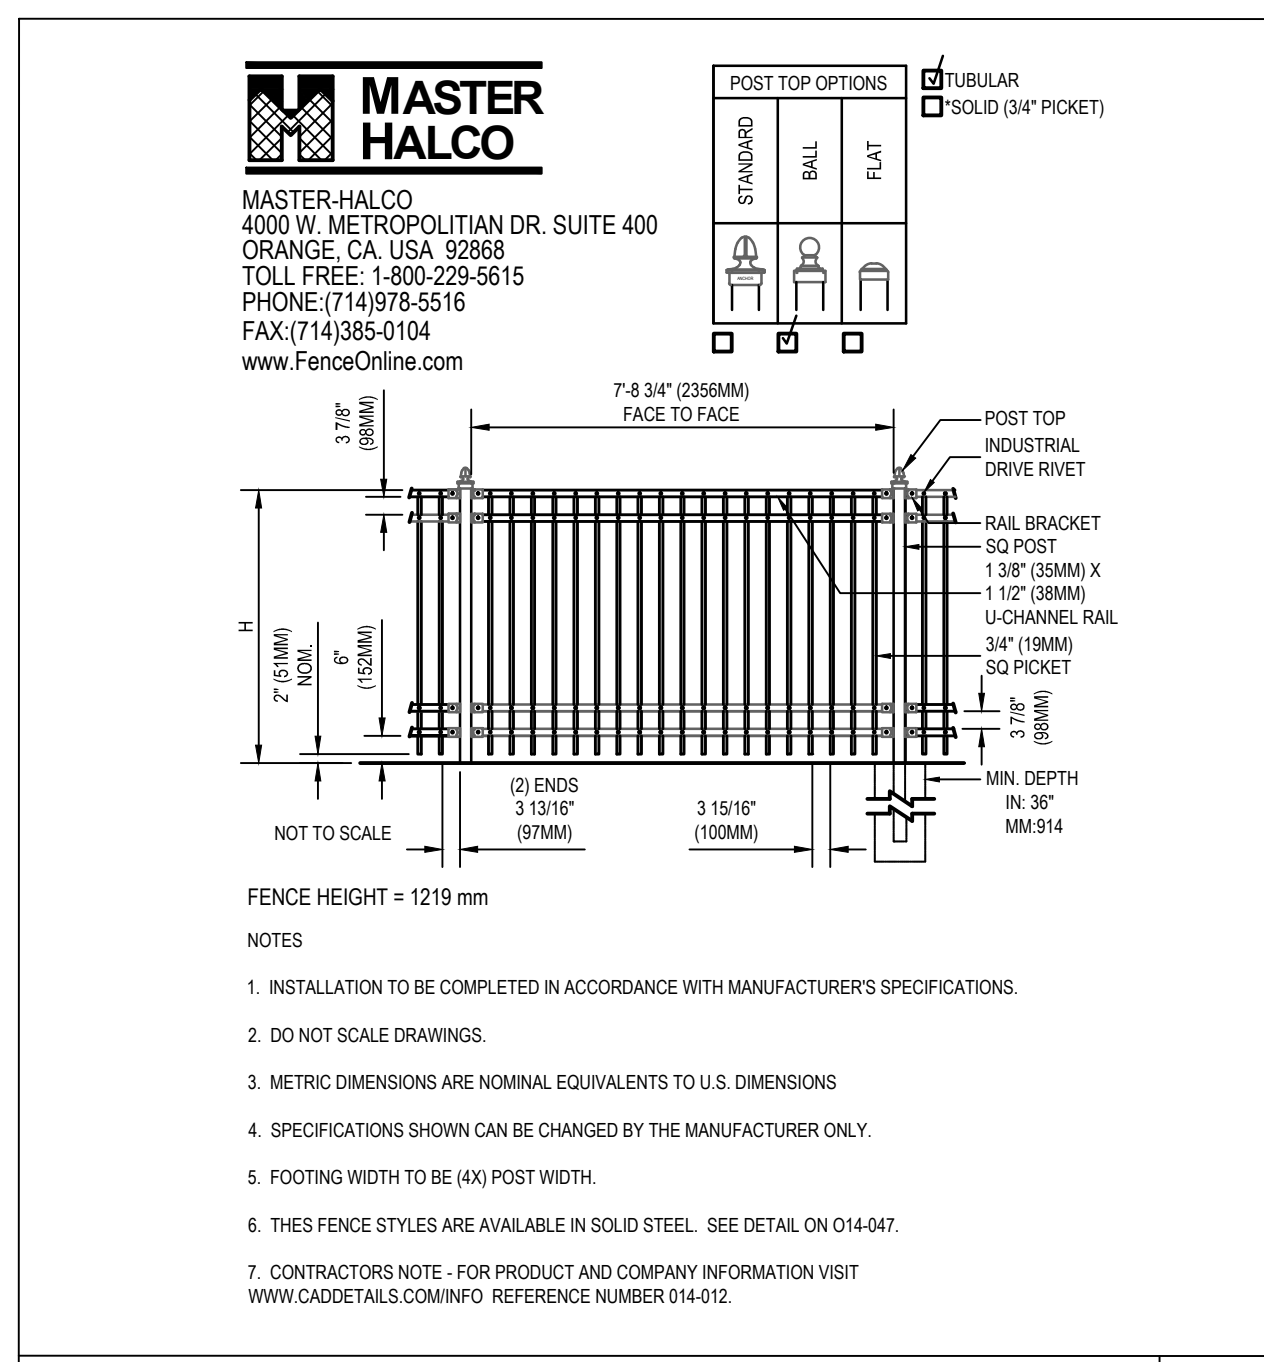

DECORATIVE METAL FENCE **D5**

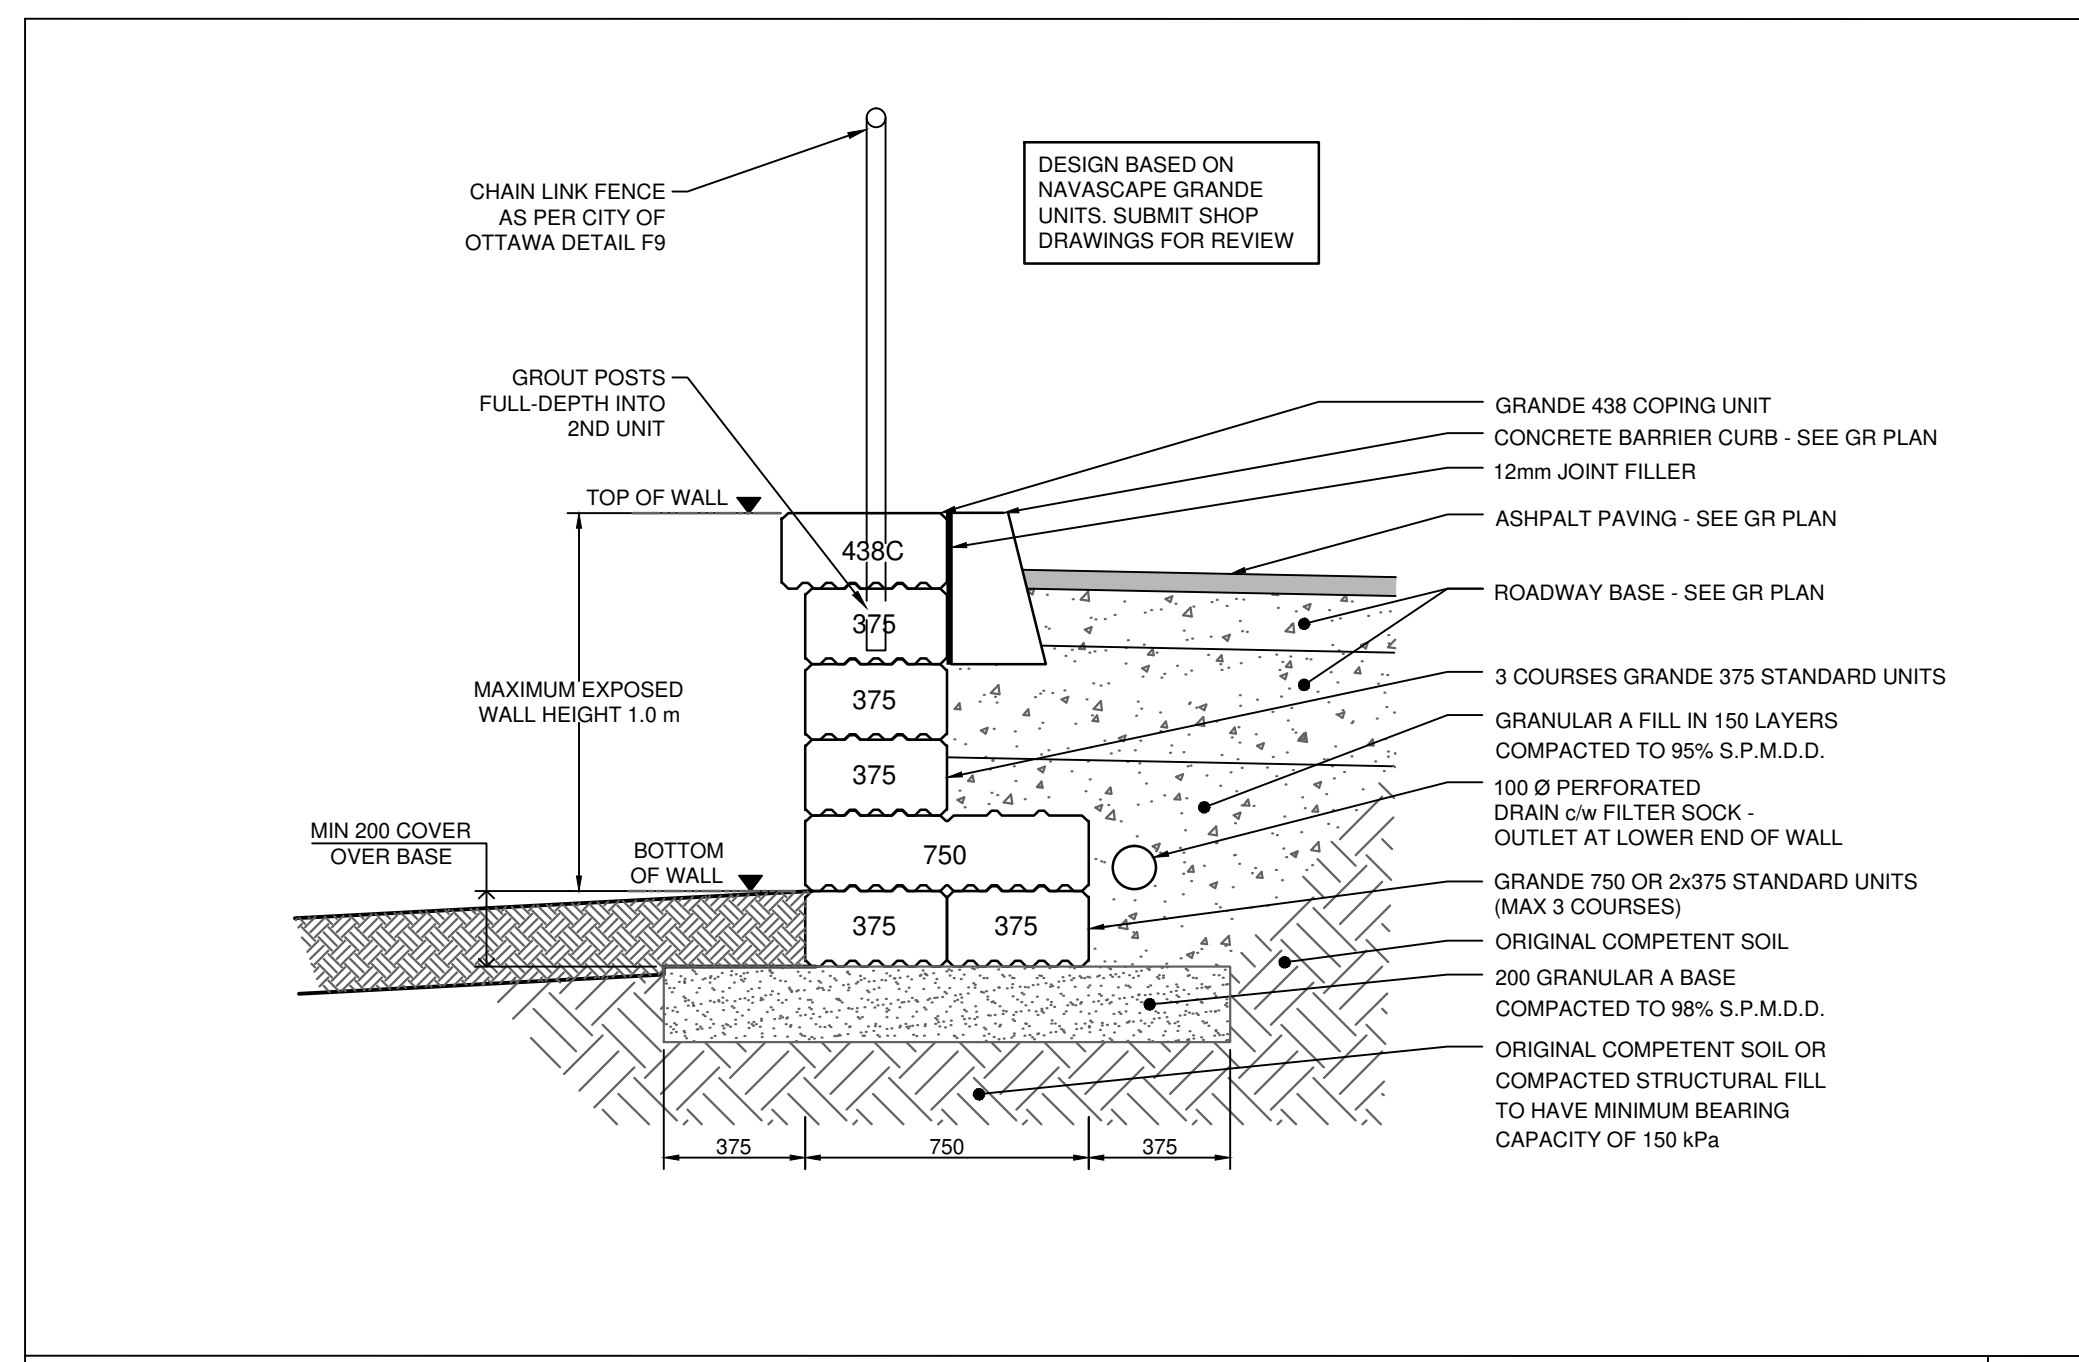

RETAINING WALL MAXIMUM HEIGHT 1.0m **D6**

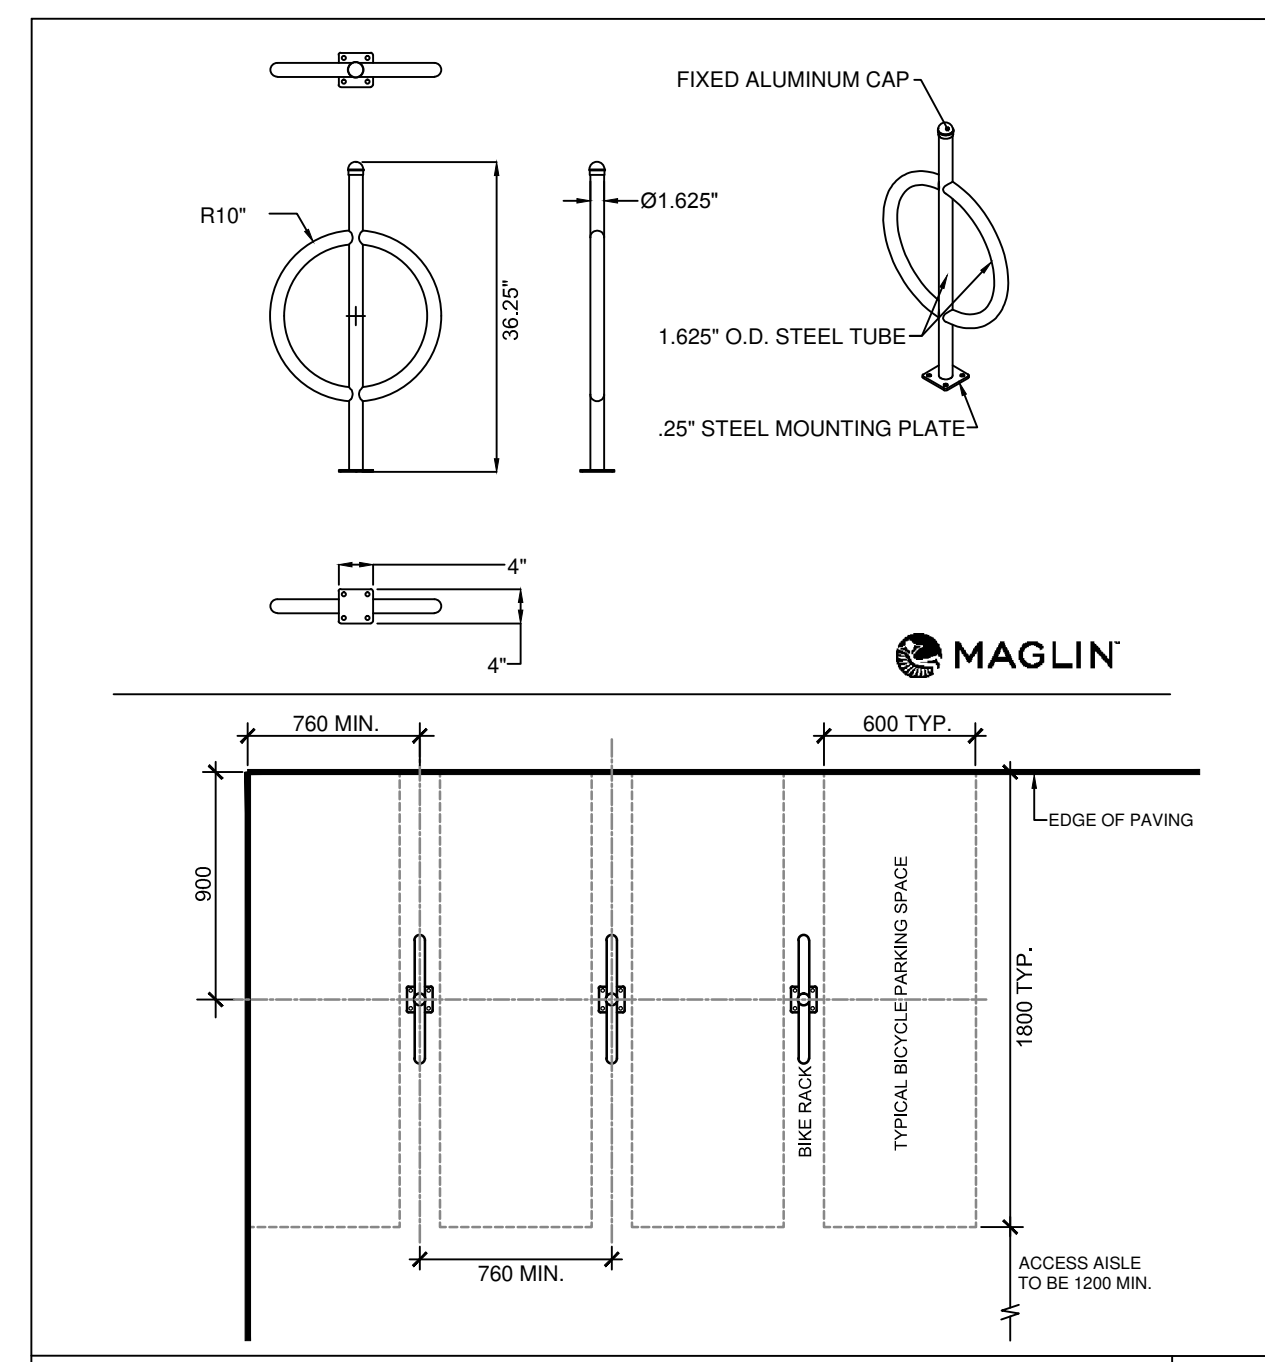

MAGLIN BIKE RACK - MBR 100-S & LAYOUT DETAIL **D7**

NOTE:
THE POSITION OF ALL POLE LINES, CONDUITS, WATERMANS, SEWERS AND OTHER UNDERGROUND AND OVERGROUND UTILITIES AND STRUCTURES IS NOT NECESSARILY SHOWN ON THE CONTRACT DRAWINGS, AND WHERE SHOWN, THE ACCURACY OF THE POSITION OF SUCH UTILITIES AND STRUCTURES IS NOT GUARANTEED. BEFORE STARTING WORK, DETERMINE THE EXACT LOCATION OF ALL SUCH UTILITIES AND STRUCTURES AND ASSUME ALL LIABILITY FOR DAMAGE TO THEM.

No.	REVISION	DATE	BY
7.	REVISED PER CITY COMMENTS	JAN 6/15	RJ
6.	ISSUED FOR FINAL SITE PLAN SUBMISSION	DEC 12/14	RJ
5.	ISSUED FOR OMB ORDER	NOV 20/14	RJ
4.	REVISED PER CITY COMMENTS	OCT 31/14	RJ
3.	GENERAL REVISIONS	MAY 9/14	ML
2.	ISSUED FOR SITE PLAN APPLICATION	DEC 20/13	JF
1.	ISSUED FOR CLIENT REVIEW	DEC 19/13	JF

SCALE	DESIGN	CHECKED	DESIGN	CHECKED	APPROVED
	JF	JF	JF	RJ	MS

FOR REVIEW ONLY

NOVATECH
Engineers, Planners & Landscape Architects
Suite 200, 240 Michael Cowpland Drive
Ottawa, Ontario, Canada K2M 1P6

Telephone: (613) 254-9643
Facsimile: (613) 254-5867
Website: www.novatech-eng.com

LOCATION: 401 MARCH ROAD
STARBANK DEVELOPMENT

DRAWING NAME: LANDSCAPE DETAILS

PROJECT No.: 113023-00
REV: REV # 07
DRAWING No.: 113023-L2