



ALL DRAWINGS ARE THE PROPERTY OF THE ARCHITECT AND MUST BE RETURNED ON REQUEST.
 THE CONTRACTOR SHALL CHECK ALL DIMENSIONS AND REPORT DISCREPANCIES TO THE ARCHITECT.
 ALL DIMENSIONS ARE GIVEN IN MILLIMETRES UNLESS OTHERWISE INDICATED.
 DO NOT SCALE DRAWINGS.

REVISIONS AND DISTRIBUTION LOG		
No.	Date	Note
1	DEC. 10, 2013	ISSUED FOR SITE PLAN APPROVAL


BASED ON INFORMATION PROVIDED BY THE TENANTS

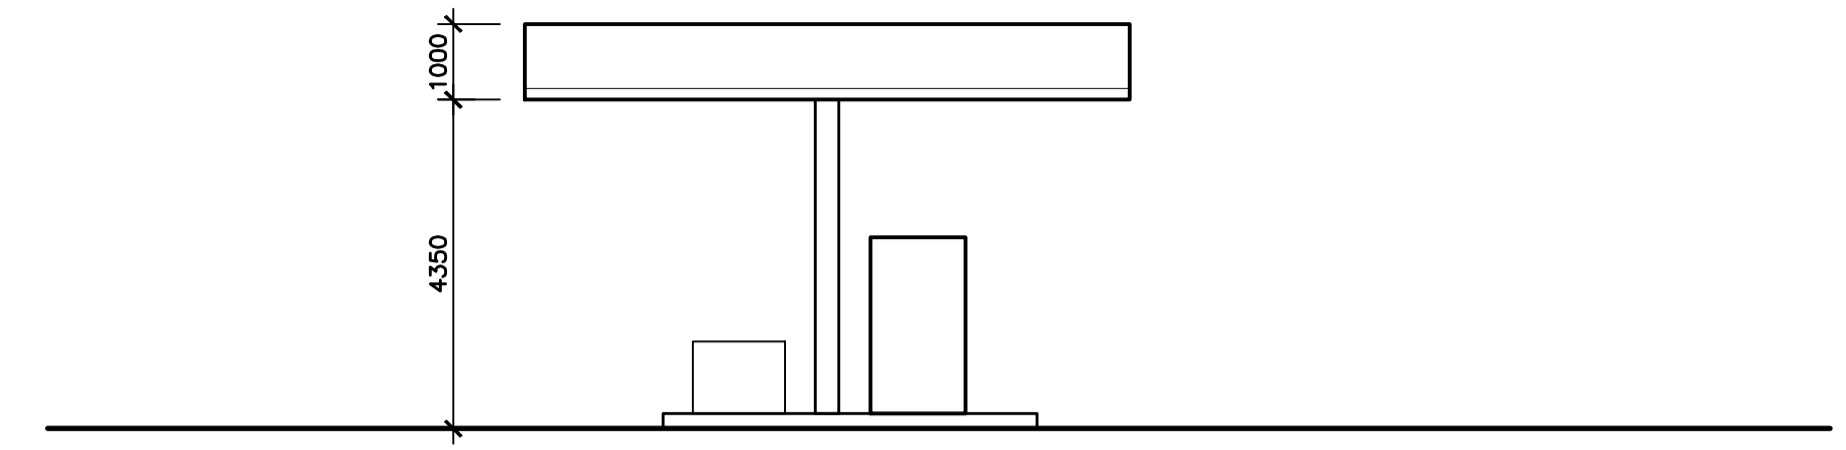


8 GAS STATION PUMPS & CANOPY – EAST AND WEST ELEVATIONS
 A2.1 SCALE: 1:100

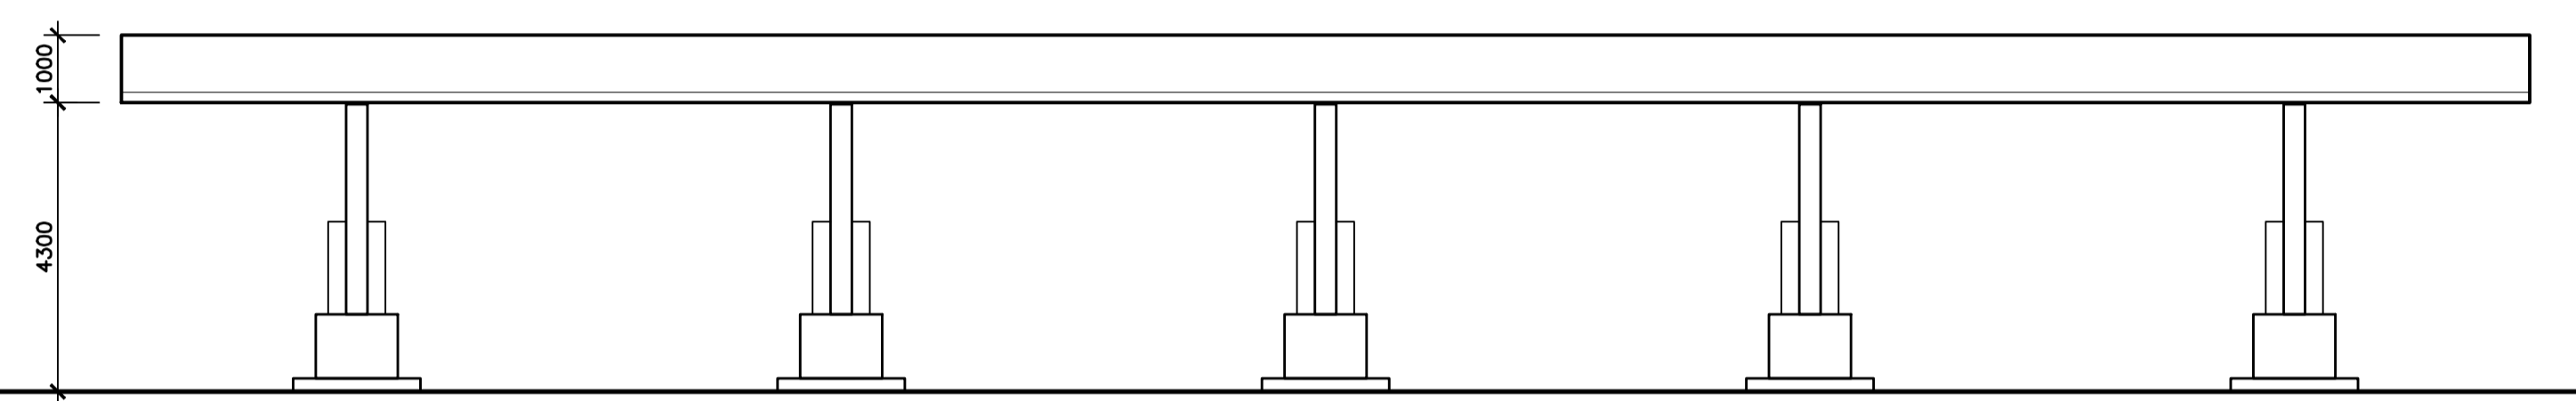


7 GAS STATION PUMPS & CANOPY – SOUTH AND NORTH ELEVATIONS
 A2.1 SCALE: 1:100

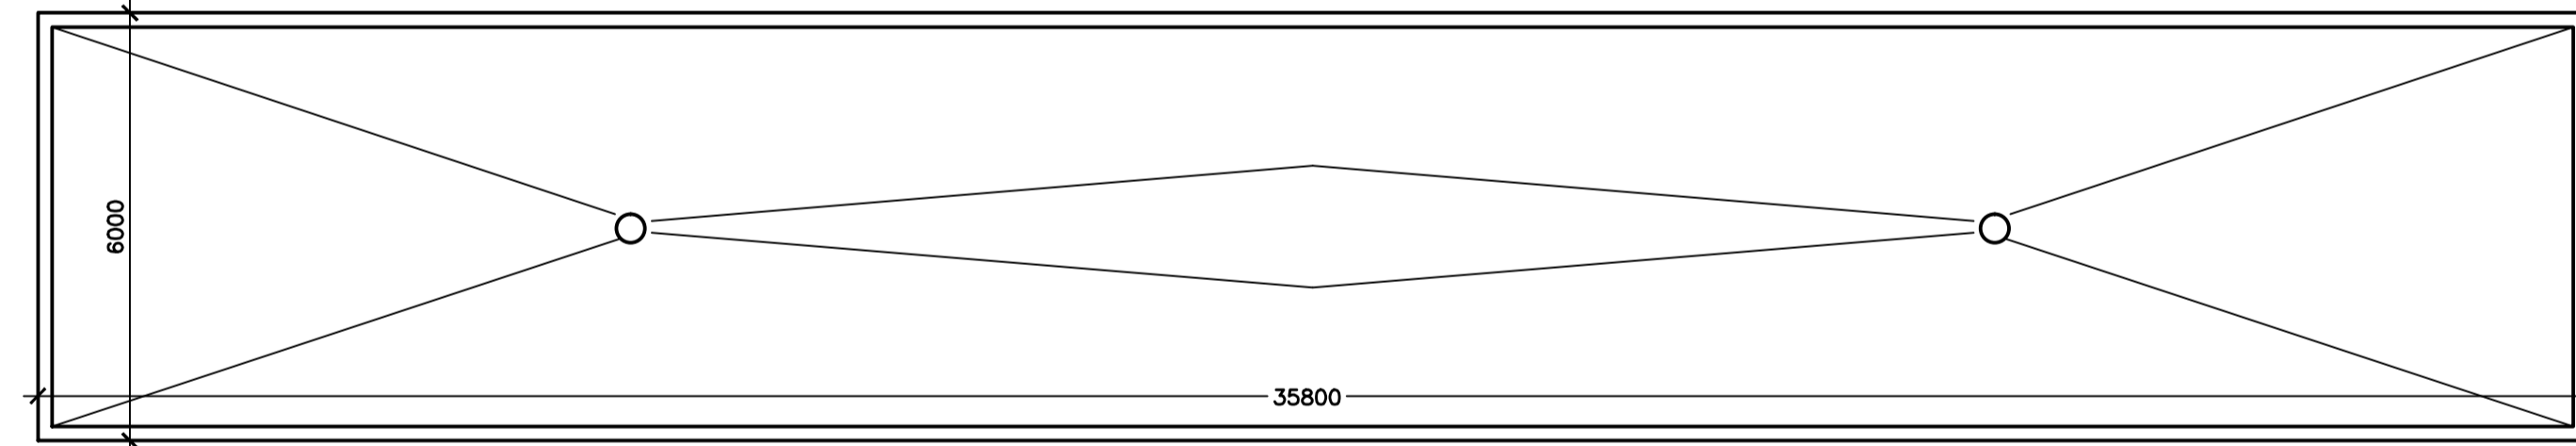

6 GAS STATION PUMPS & CANOPY – ROOF PLAN
 A2.1 SCALE: 1:100

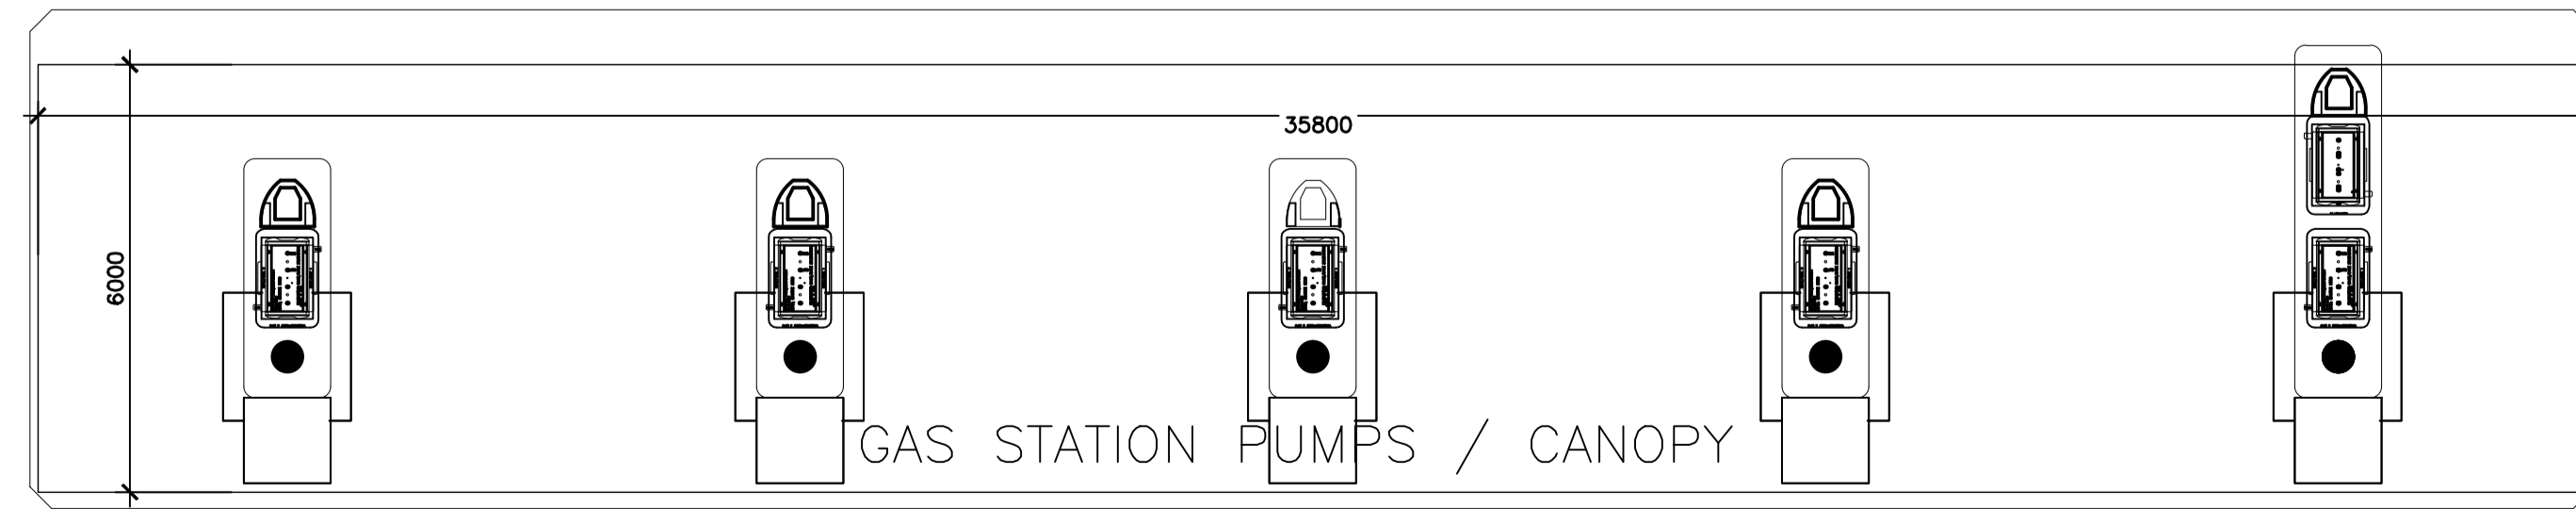


5 GAS STATION PUMPS & CANOPY – FLOOR PLAN
 A2.1 SCALE: 1:100

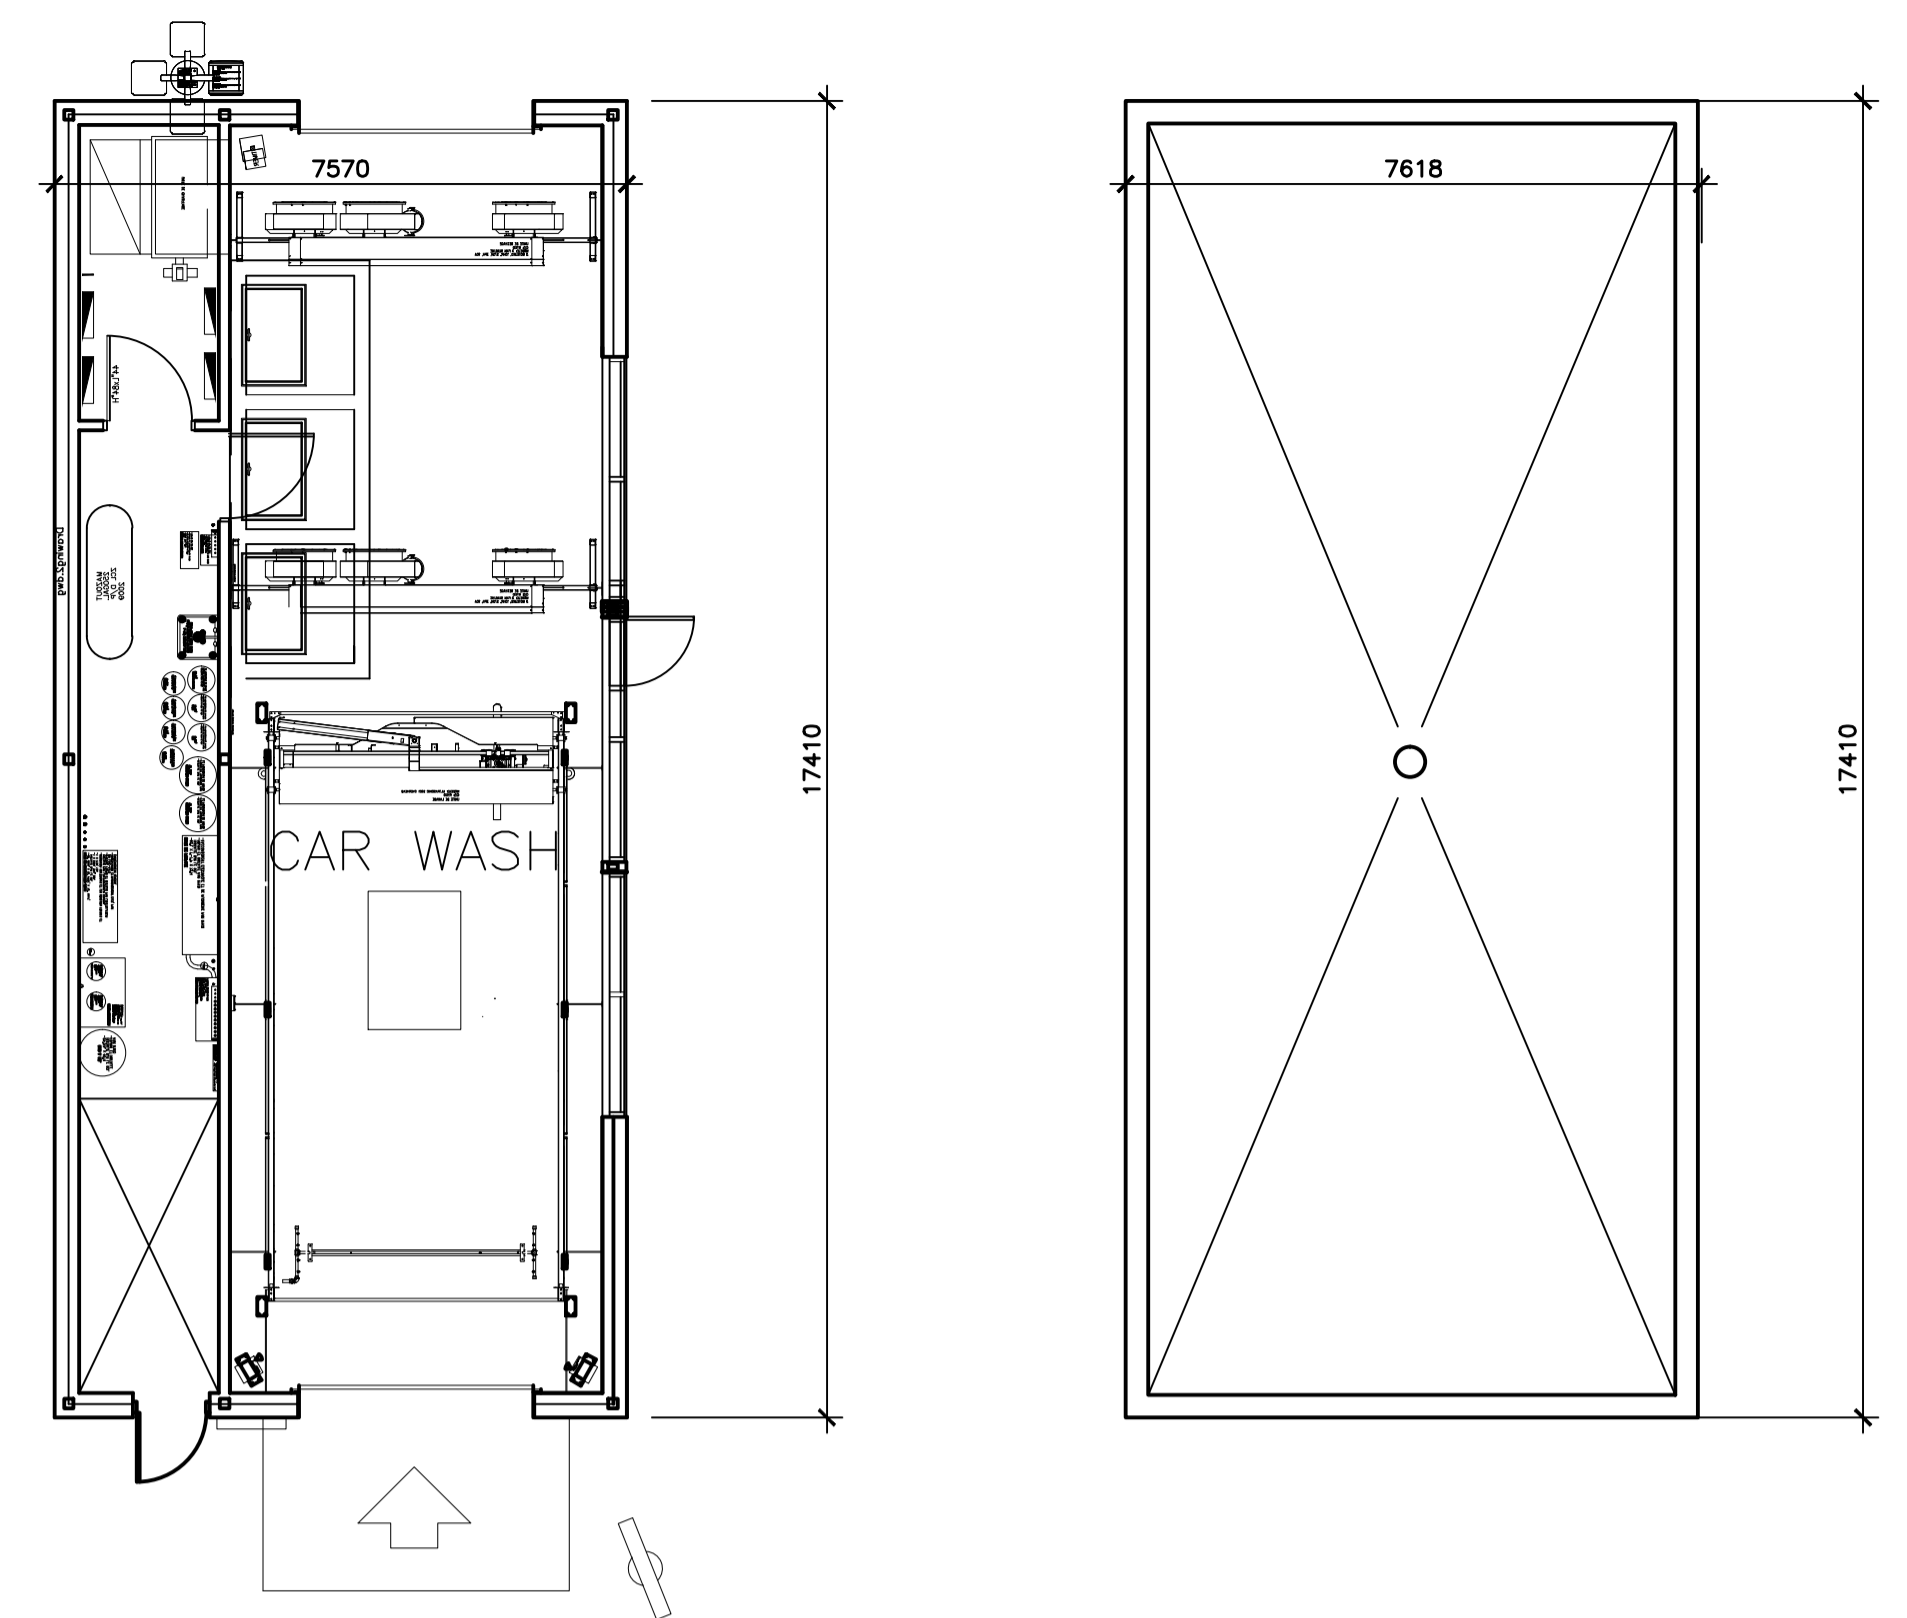


3 CAR WASH – FLOOR PLAN
 A2.1 SCALE: 1:100

4 CAR WASH – ROOF PLAN
 A2.1 SCALE: 1:100

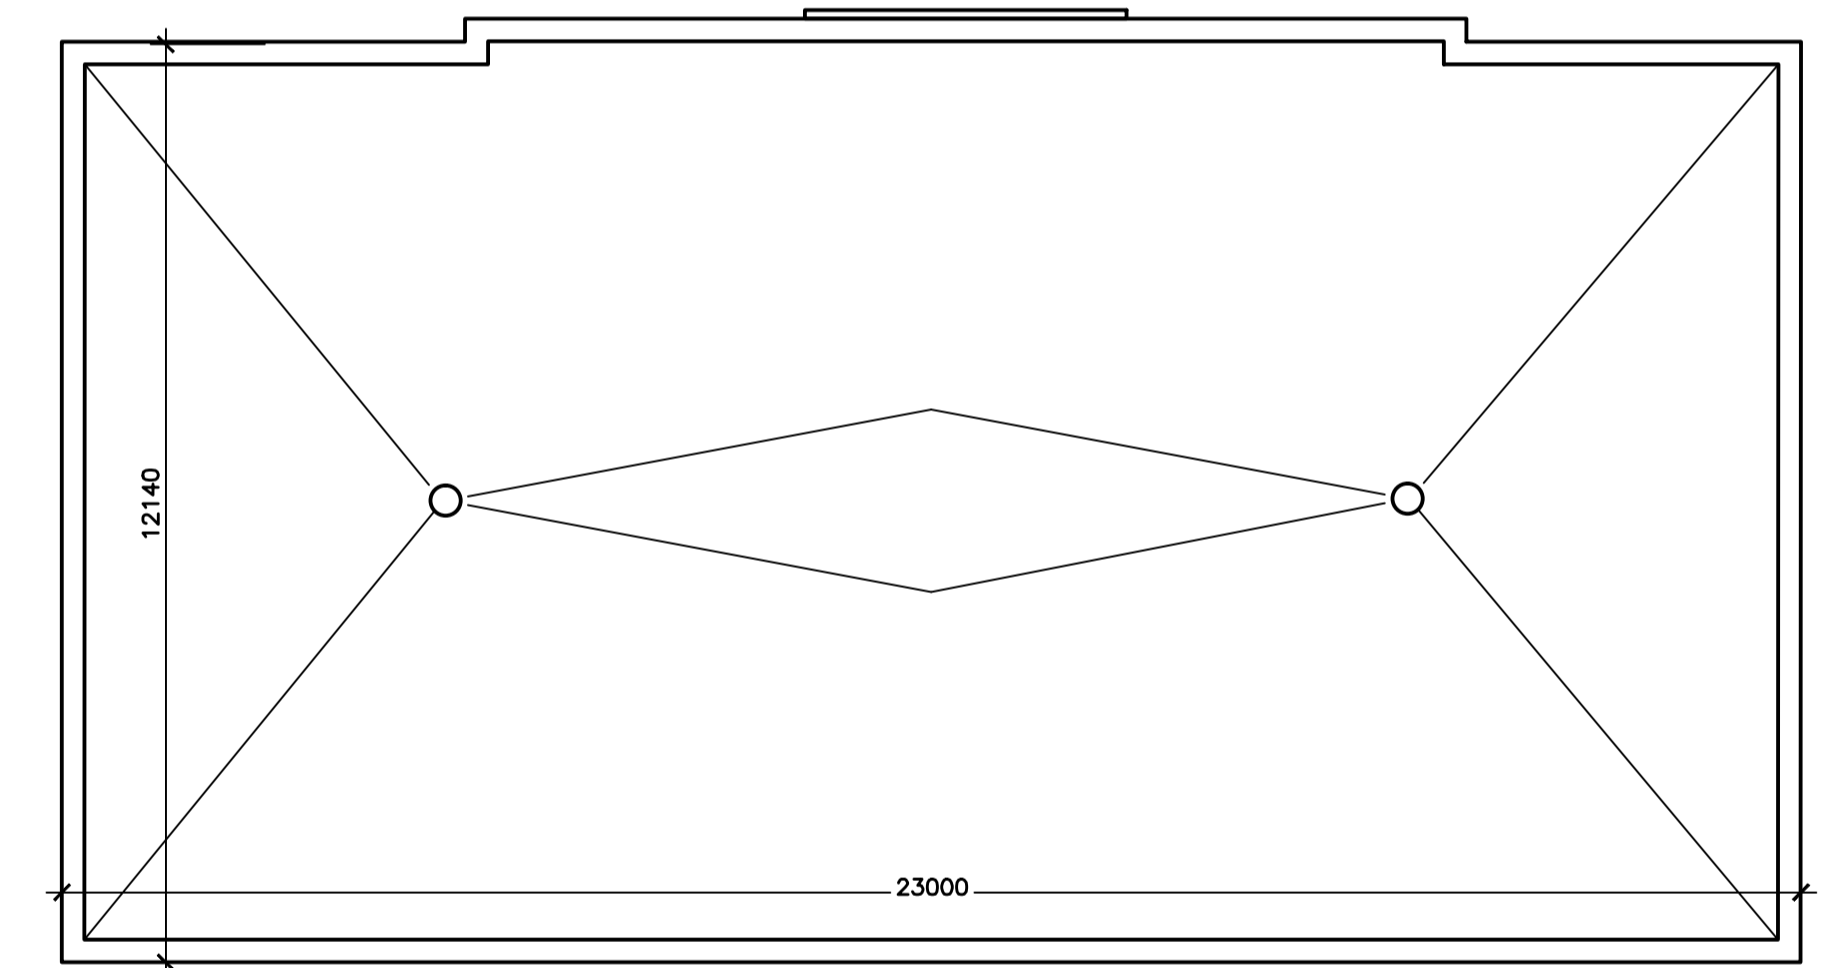

2 GAS STATION – ROOF PLAN
 A2.1 SCALE: 1:100

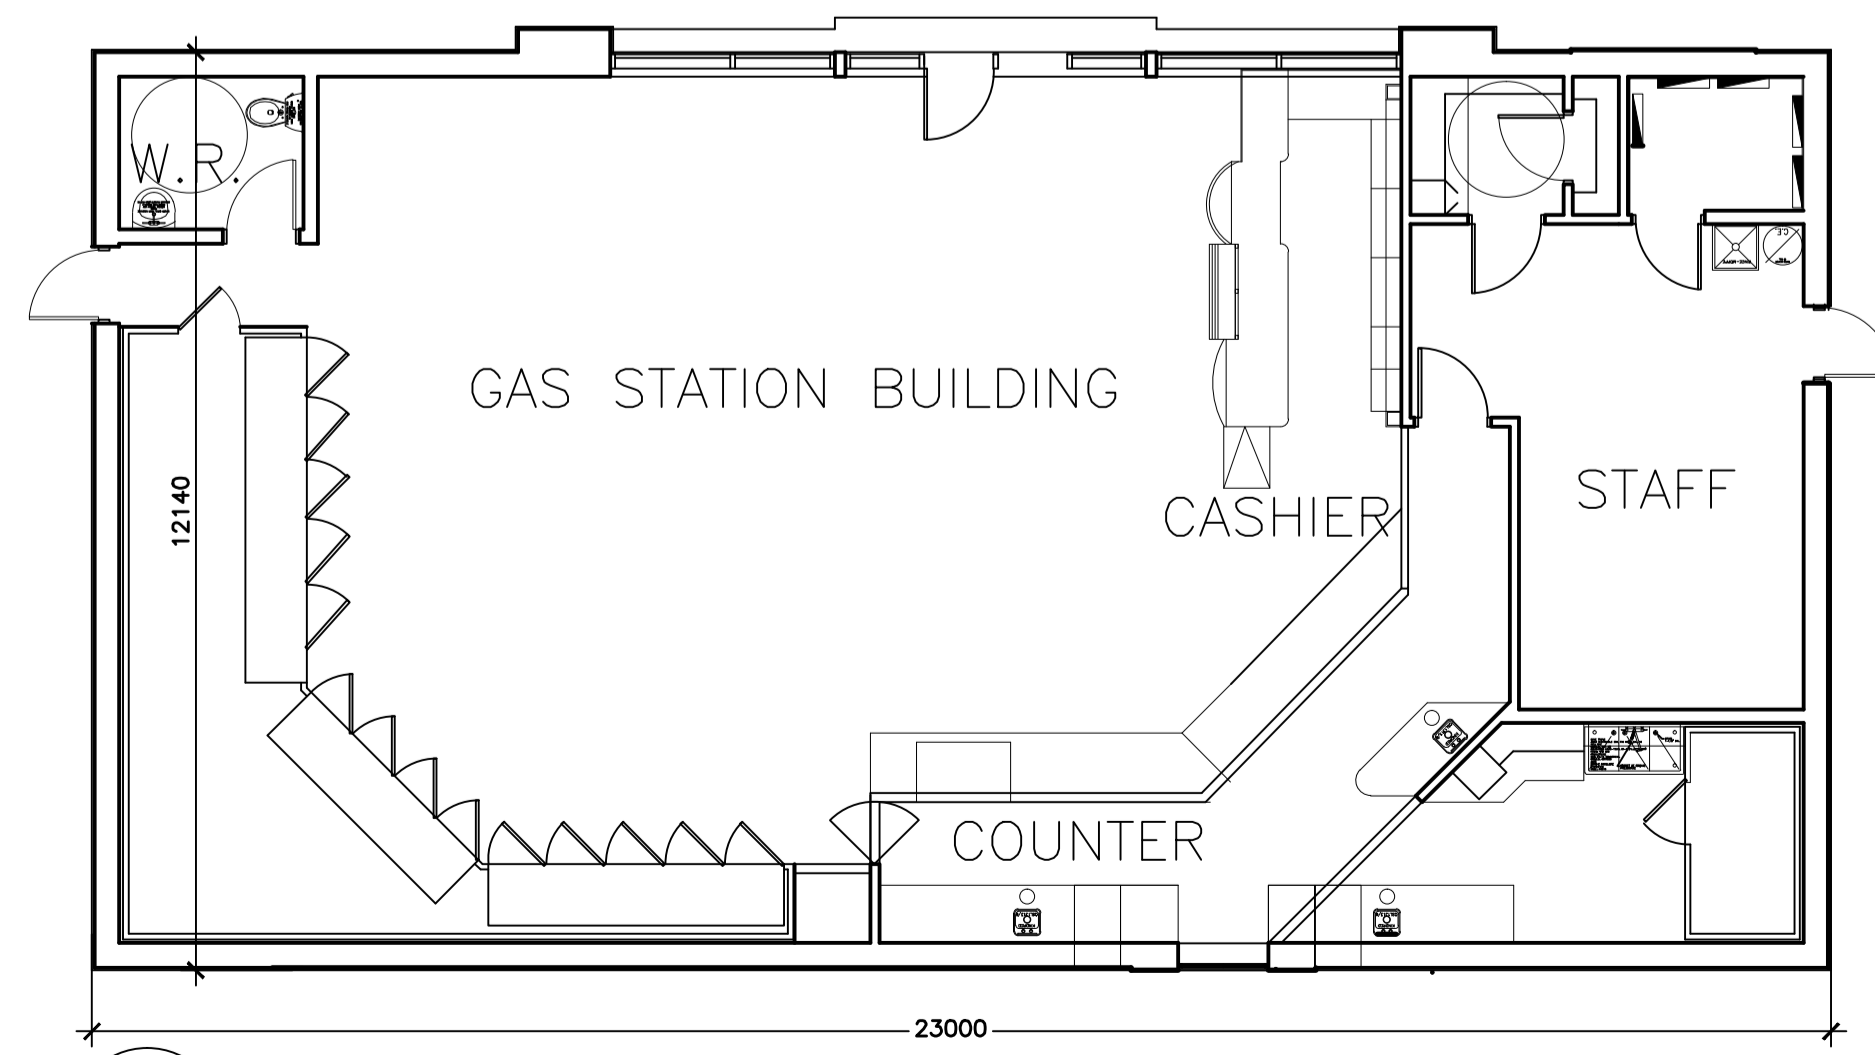

1 GAS STATION – FLOOR PLAN
 A2.1 SCALE: 1:100



247 Spadina Avenue, 4th Floor
 Toronto, Ontario
 M5T 3A8
 www.smvarch.com
 T 416.506.1600 F 416.506.0956



Project:
401 MARCH ROAD
 STARBUK GROUP OF COMPANIES
 401 MARCH ROAD
 OTTAWA-CARLETON ONTARIO

Drawing Title:
GAS BAR AND CAR WASH
 FLOOR PLAN & ROOF PLAN & ELEVATION

Drawn By:	Checked By:	Date Checked:	Project No.
			13A102
Date Plotted:	Dec 19, 2013 - 3:57pm		Scale:
			AS SHOWN
Drawing No.:			Revision No.:

A2.1

IMAGES: \Car Wash- Elev.jpg
 5:\2013 Projects\13A102_413_March Road_Ottawa\Design Drawn\Ultramar gas station\gas bar.jpg

FILE NAME: S:\2013 Projects\13A102_413_March Road_Ottawa\Design Drawn\Gas Station\13A102_A2 - Gas Bar- Plan & Elev.dwg
 XREFS: