



ALL DRAWINGS ARE THE PROPERTY OF THE ARCHITECT AND MUST BE RETURNED ON REQUEST.
 THE CONTRACTOR SHALL CHECK ALL DIMENSIONS AND REPORT DISCREPANCIES TO THE ARCHITECT.
 ALL DIMENSIONS ARE GIVEN IN MILLIMETRES UNLESS OTHERWISE INDICATED.
 DO NOT SCALE DRAWINGS.

REVISIONS AND DISTRIBUTION LOG		
No.	Date	Note
1	DEC. 10, 2013	ISSUED FOR SITE PLAN APPROVAL


BASED ON INFORMATION PROVIDED BY THE TENANTS

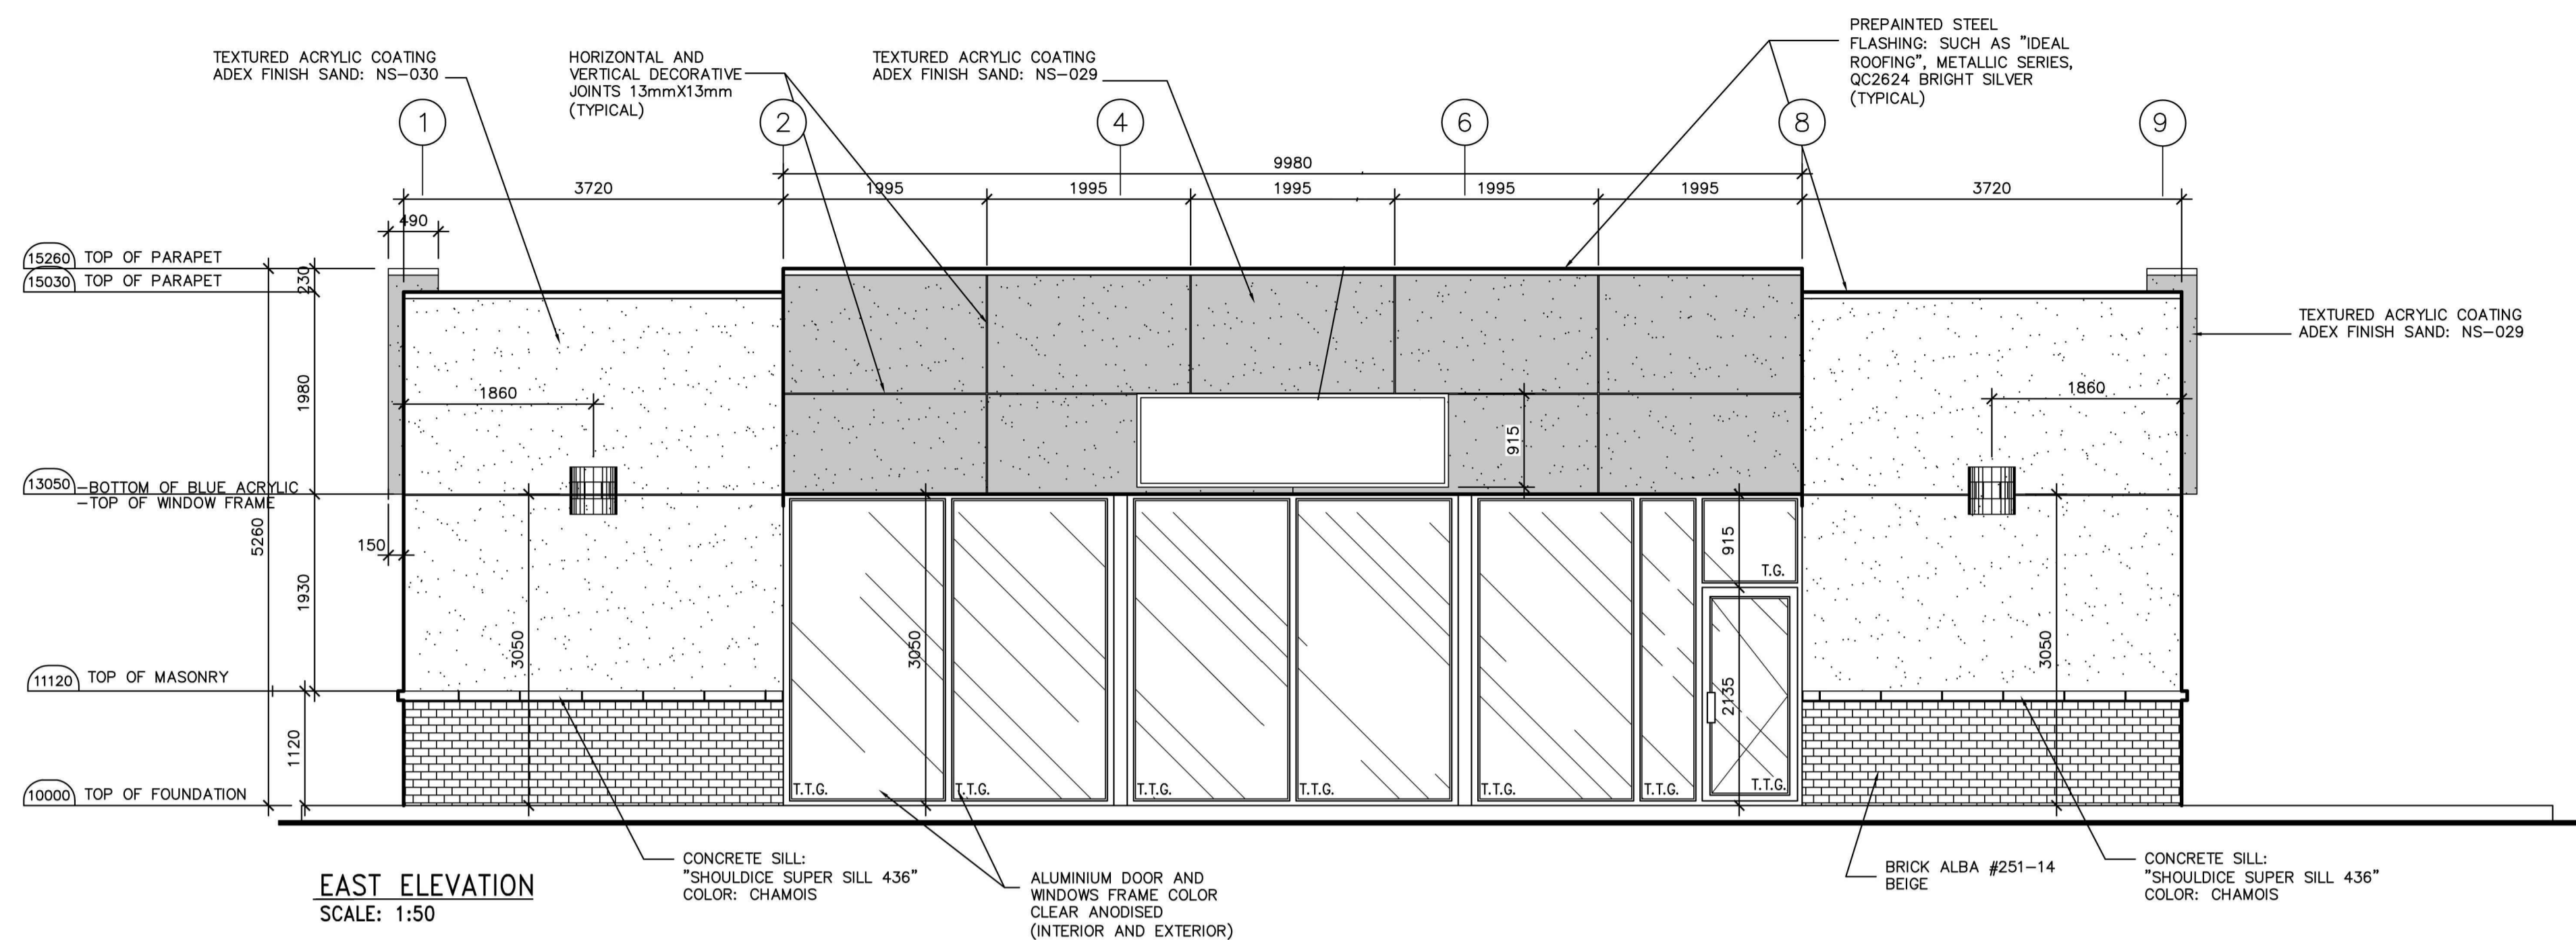


EAST ELEVATION
SCALE: 1:50

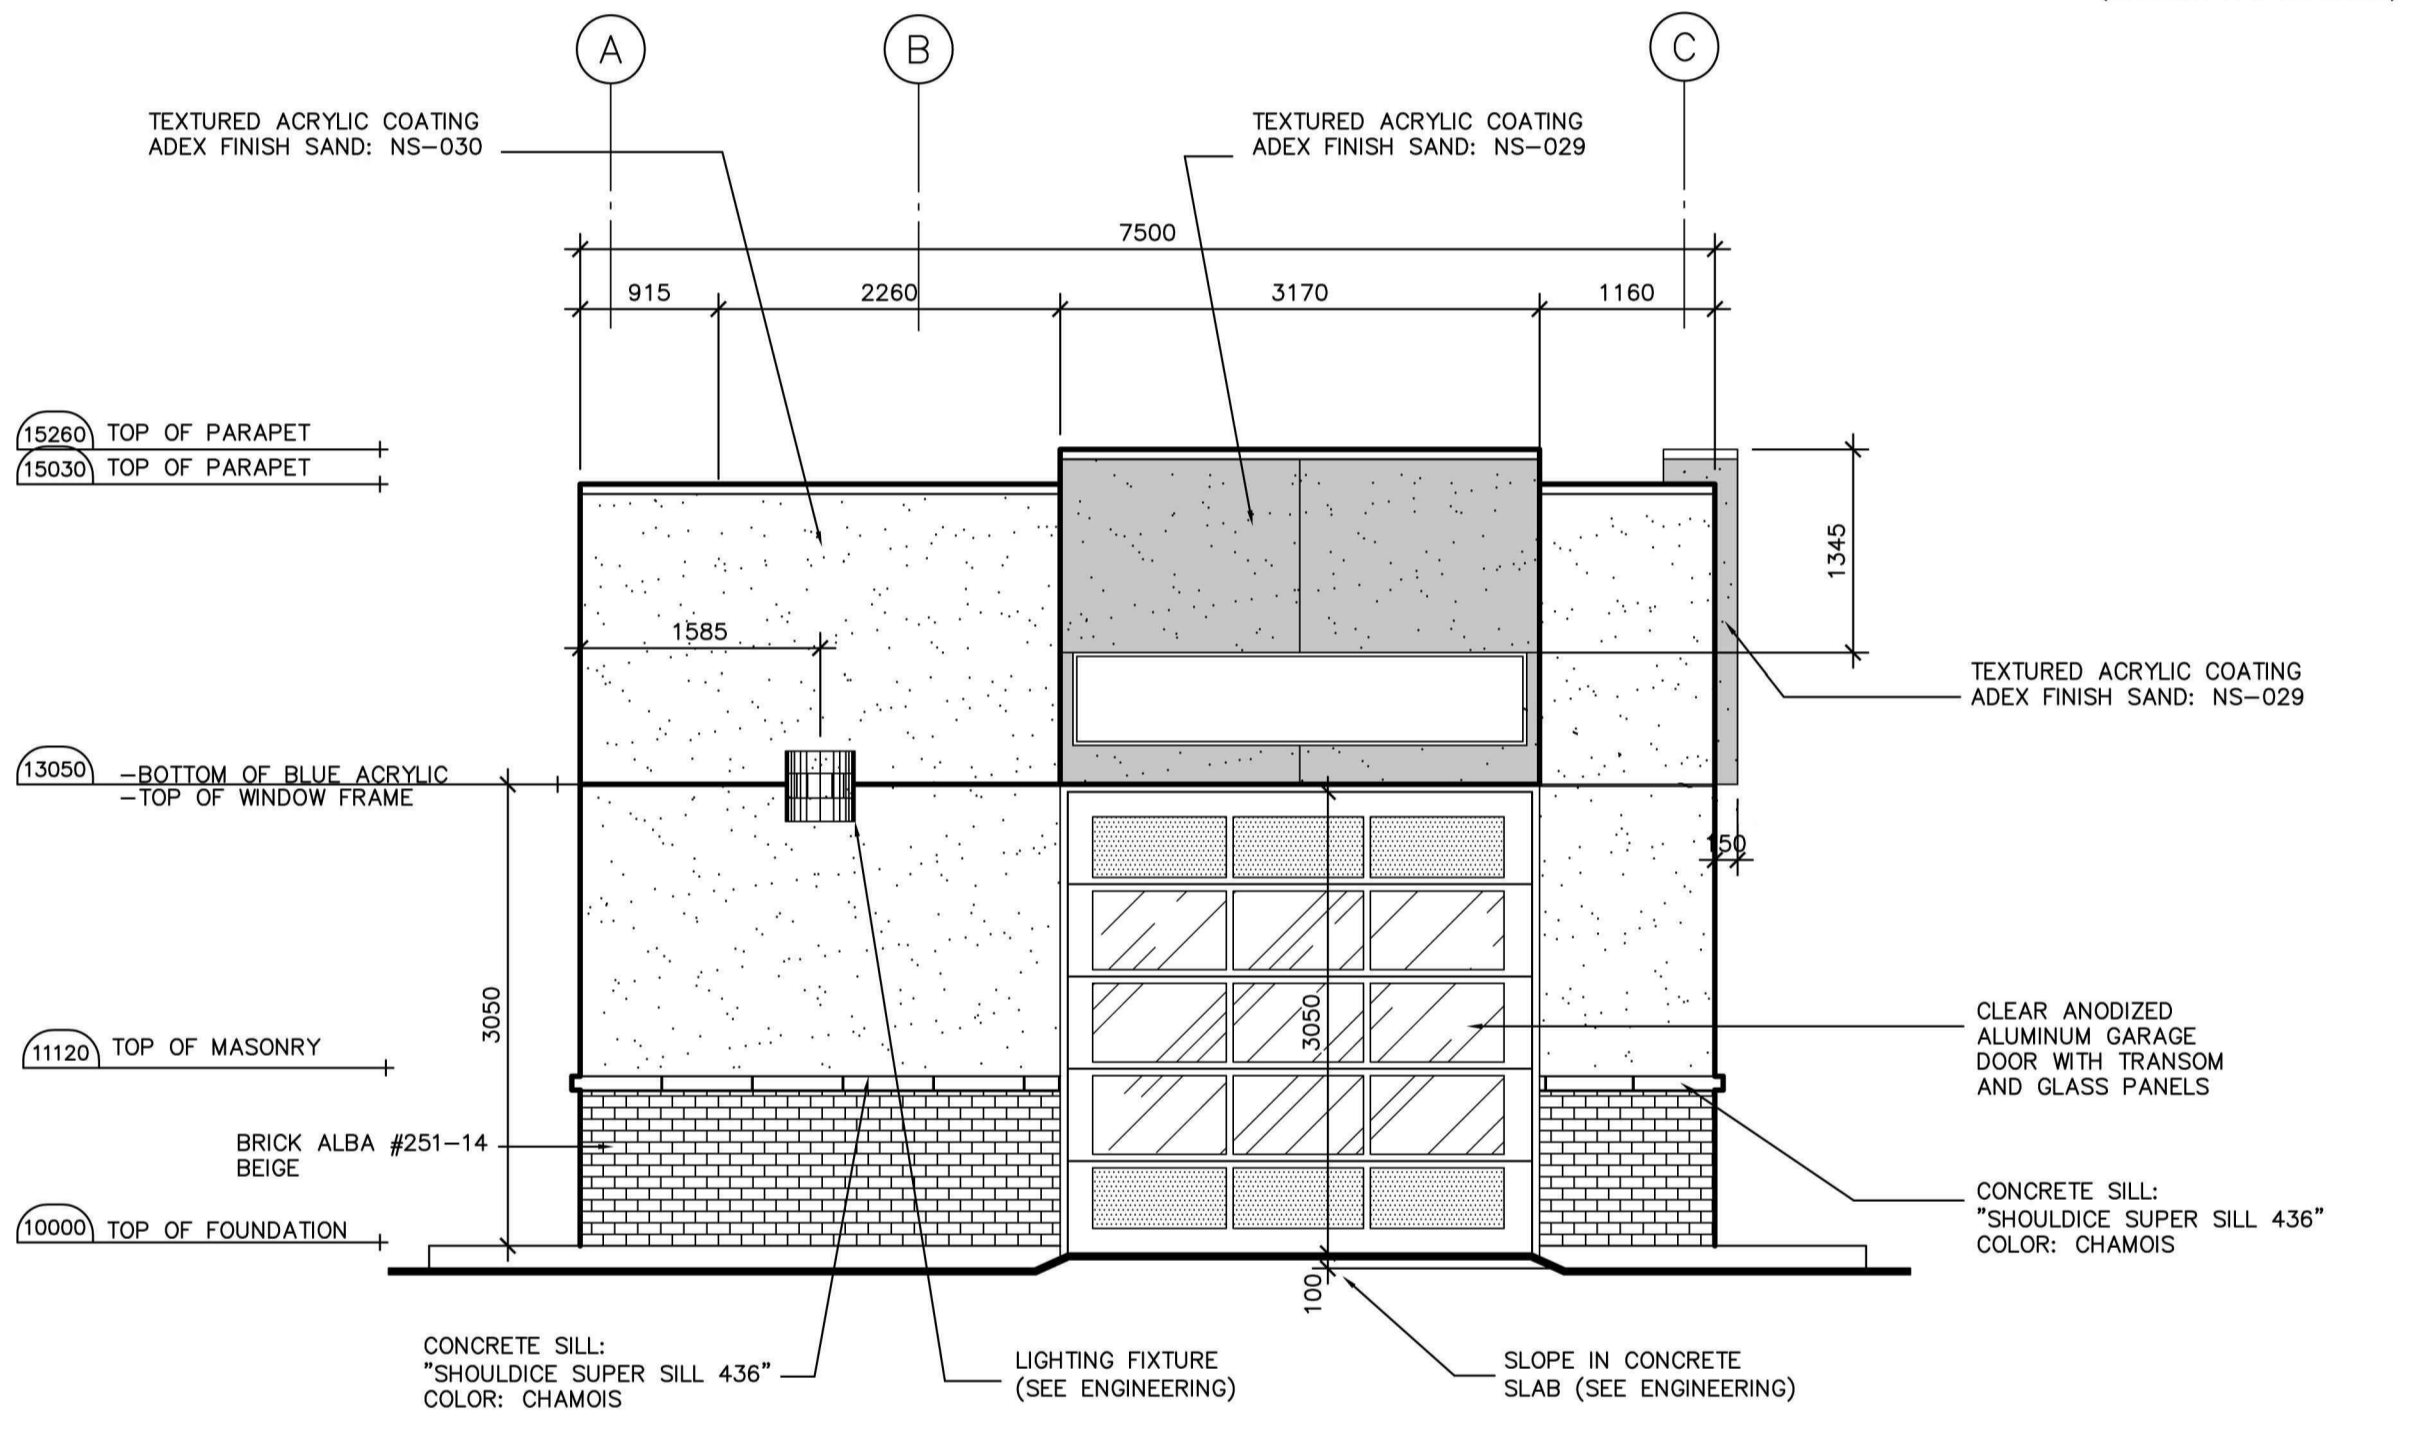

SOUTH ELEVATION
SCALE: 1:50

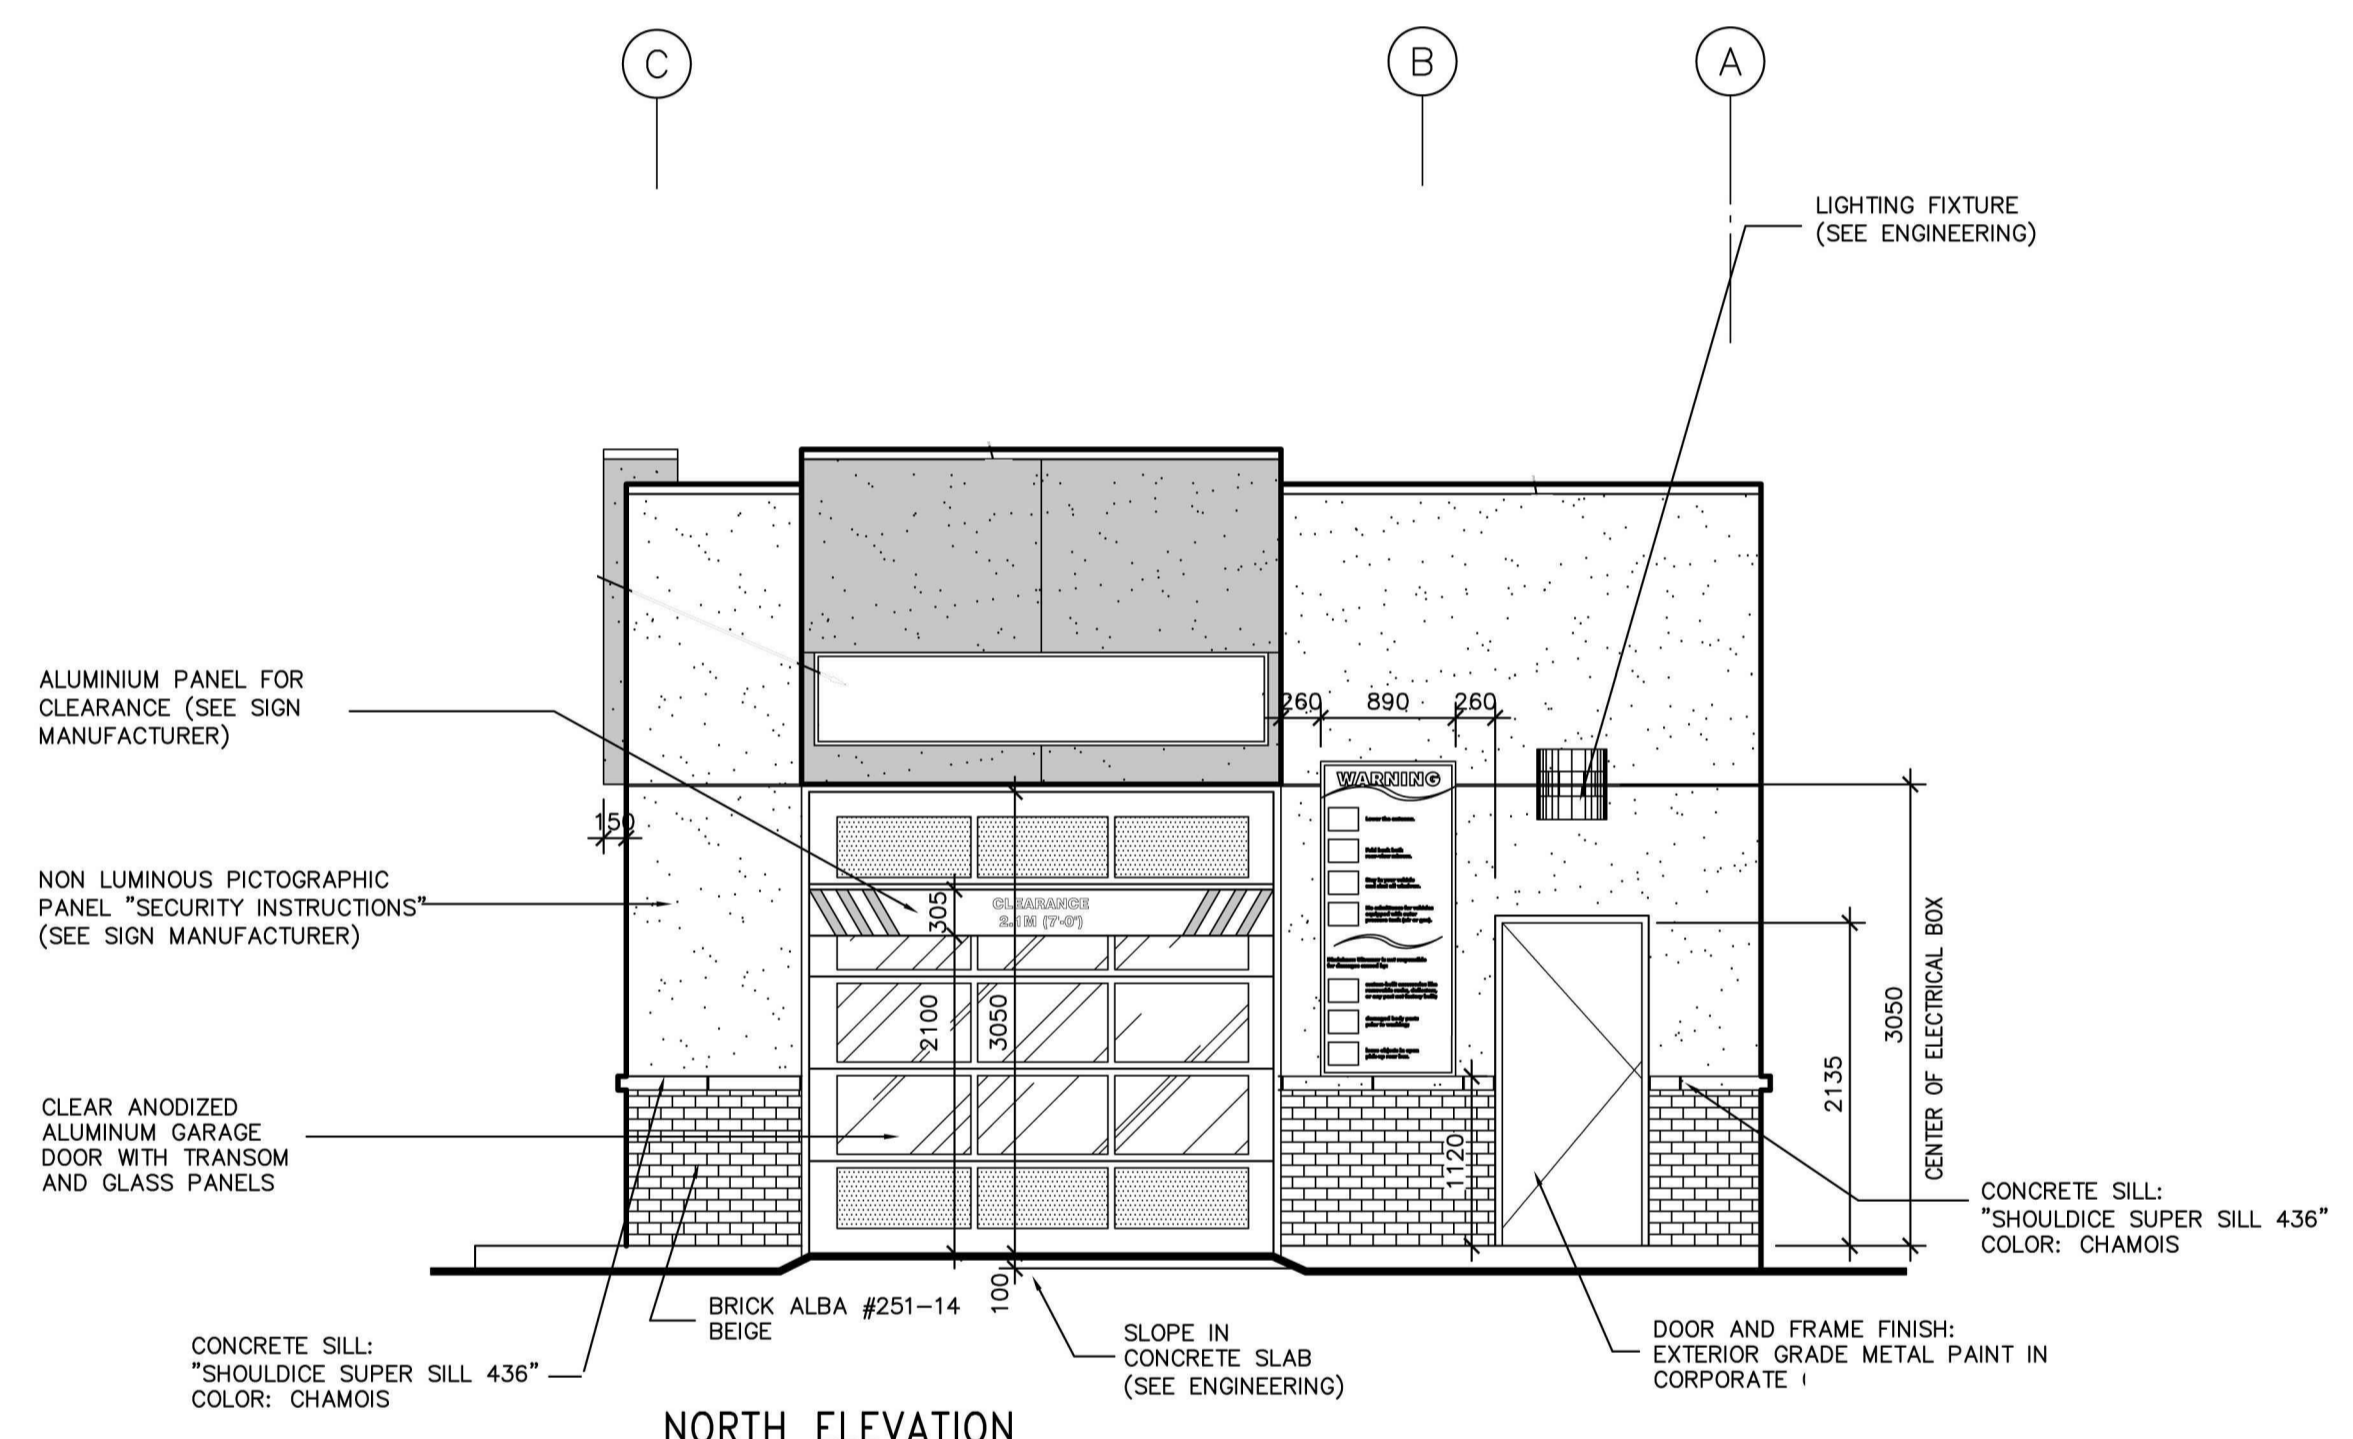

NORTH ELEVATION
SCALE: 1:50

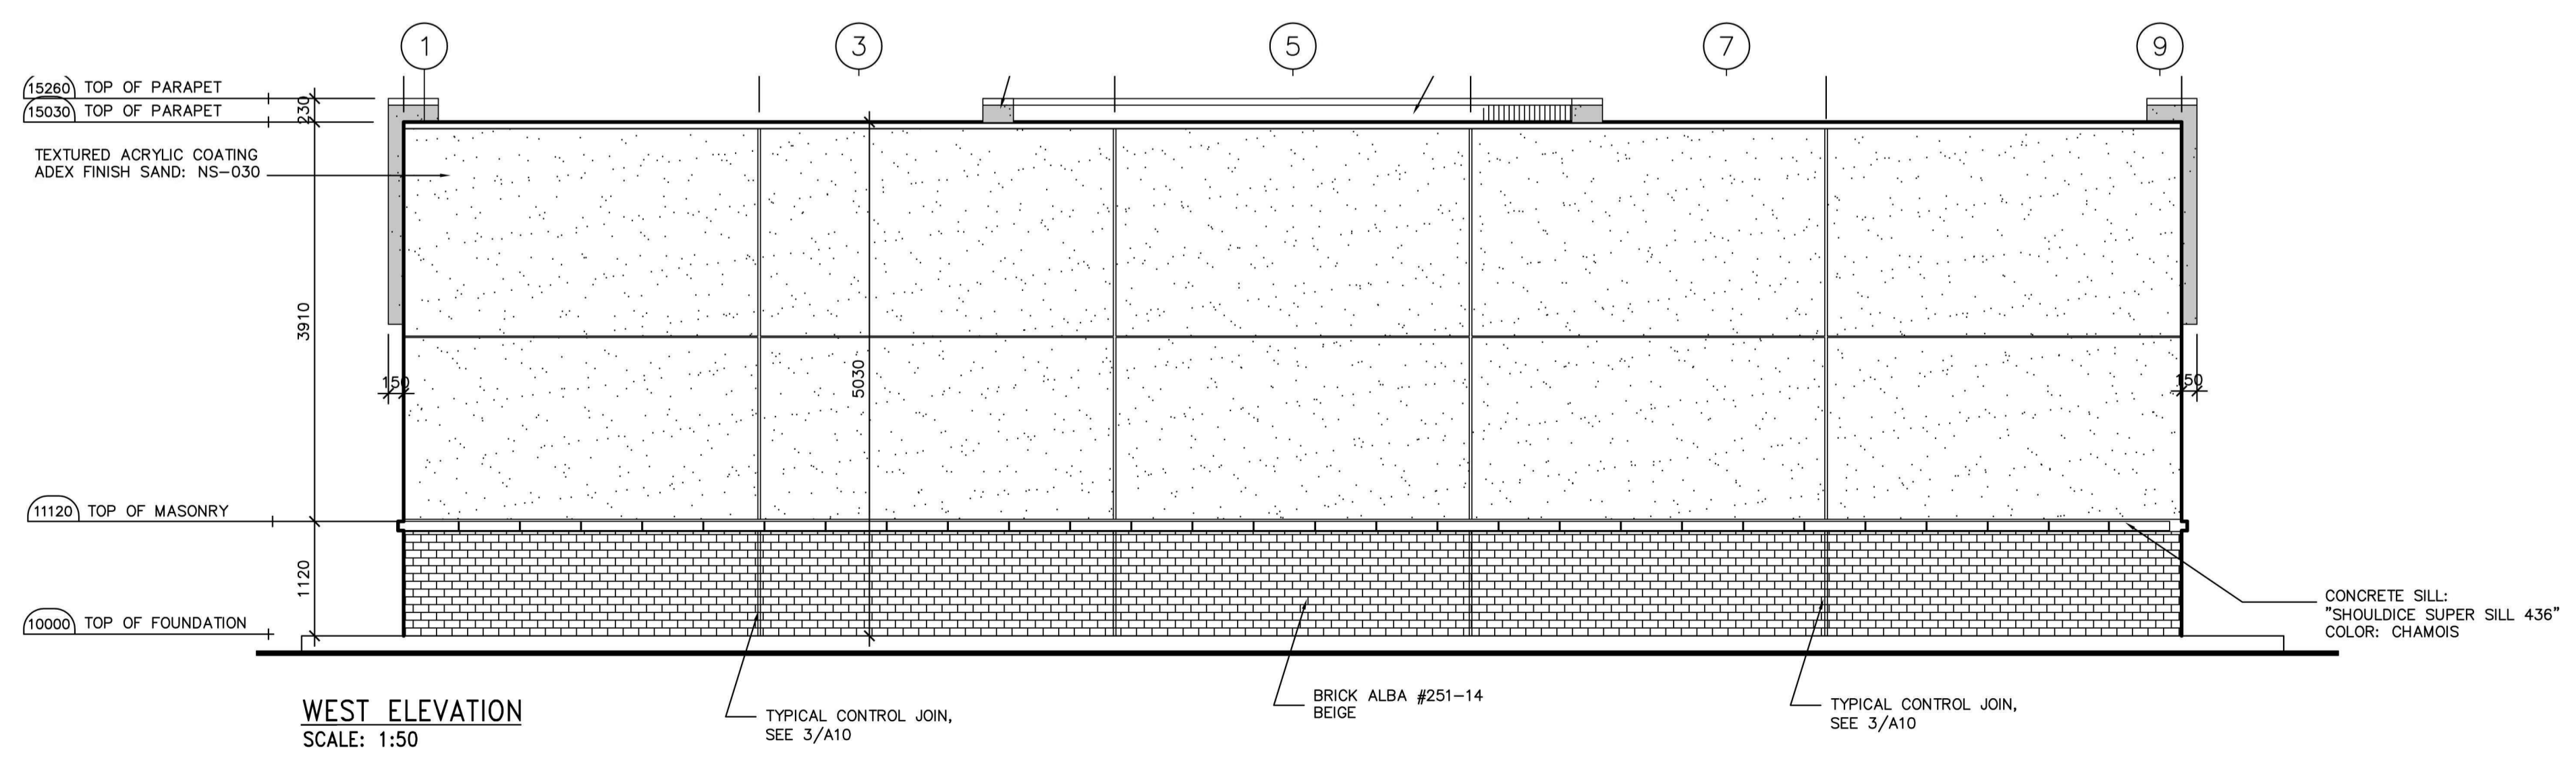

WEST ELEVATION
SCALE: 1:50



247 Spadina Avenue, 4th Floor
 Toronto, Ontario
 M5T 3A8
 www.smvarch.com
 T 416.506.1600 F 416.506.0956

Project:
401 MARCH ROAD
 STARBUK GROUP OF COMPANIES
 401 MARCH ROAD
 OTTAWA-CARLETON ONTARIO

Drawing Title:
CAR WASH ELEVATIONS

Drawn By:	Checked By:	Date Checked:	Project No.
			13A102
Date Plotted:	Dec 19, 2013 - 3:57pm		Scale:
			AS SHOWN
Drawing No.:			Revision No.:

A2.3

IMAGES: \Cor Wash Elev.jpg
 S:\2013 Projects\13A102_413 March Road_Ottawa\Design Draw\Ultramar gas station\gas bar.jpg

FILE NAME: S:\2013 Projects\13A102_413 March Road_Ottawa\Design Draw\Gas Station\13A102_A2 - Cor Bar Plan & Elev.dwg
 XREFS: