
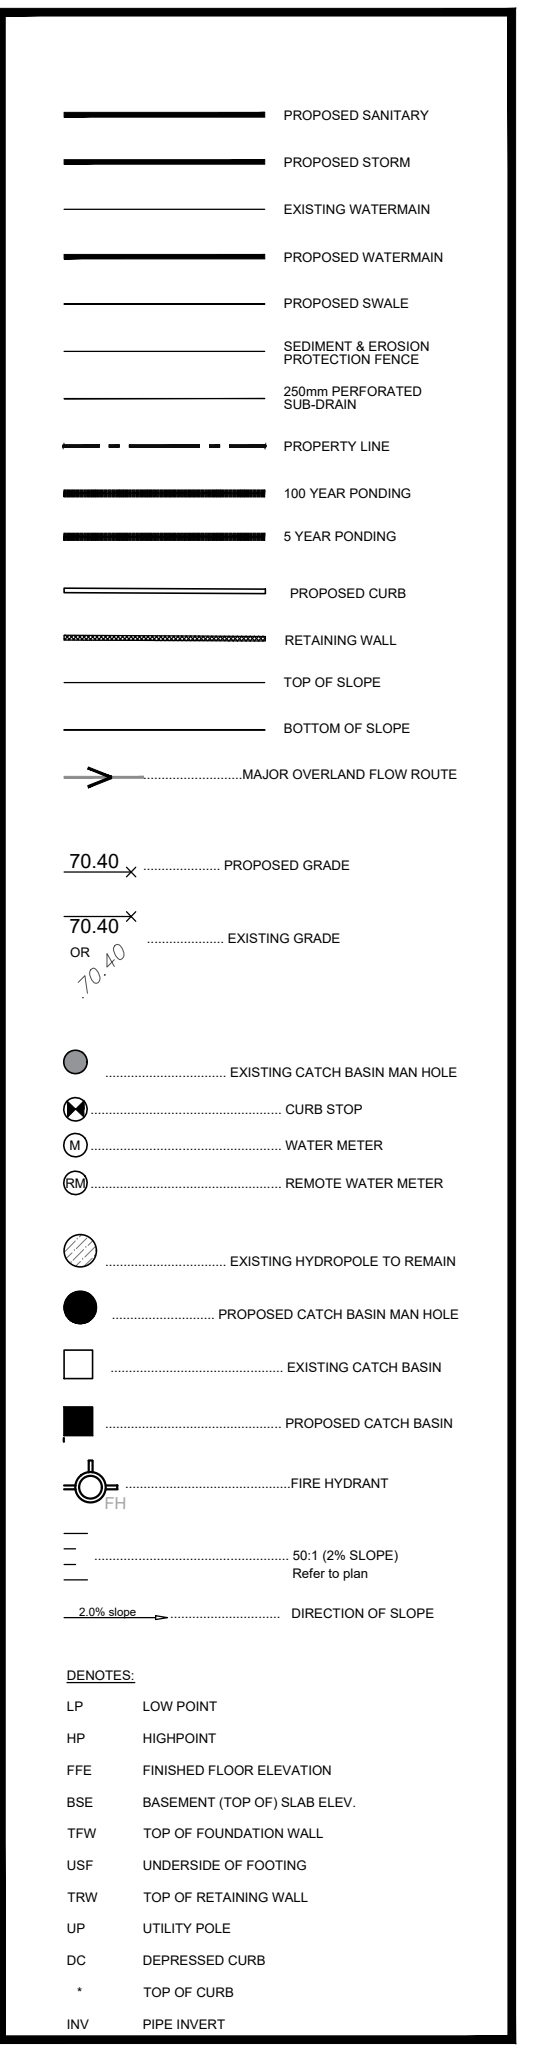
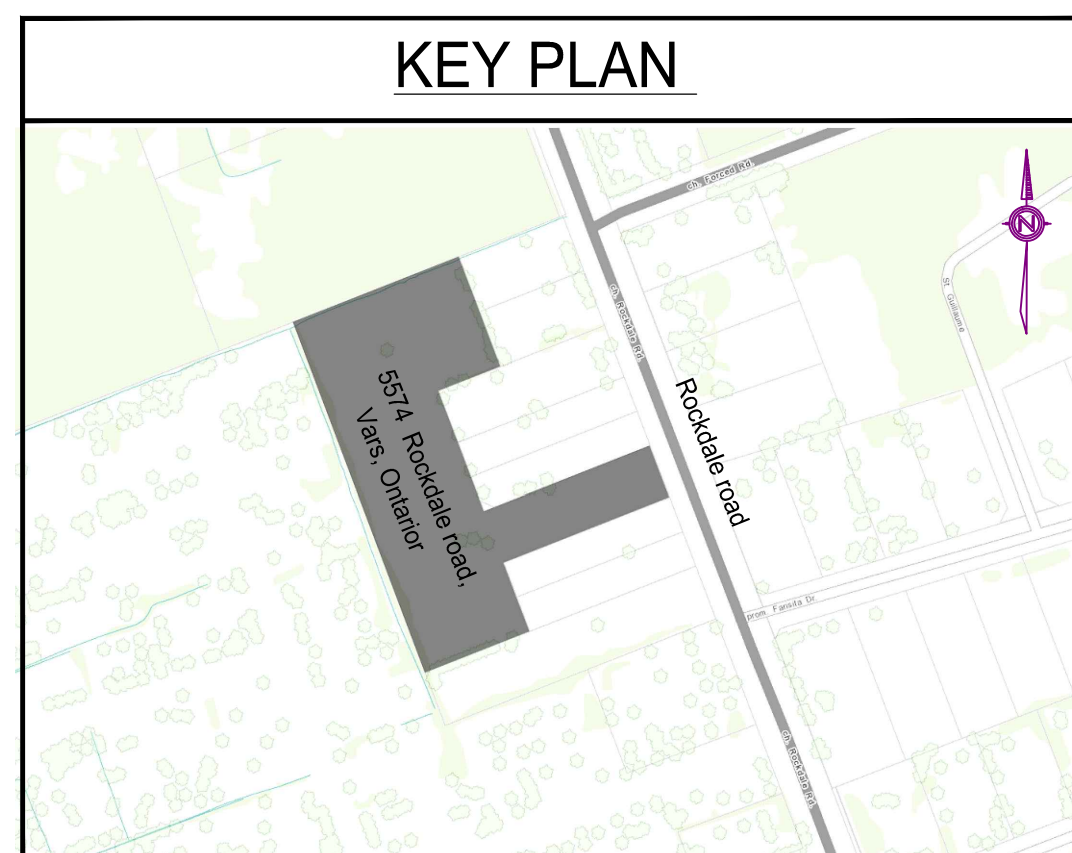


COPYRIGHT RESERVED
 THE CONTRACTOR SHALL VERIFY AND BE RESPONSIBLE OF ALL DIMENSIONS. DO NOT SCALE THE DRAWING. ANY ERRORS OR OMISSIONS SHALL BE REPORTED TO BLANCHARD LETENDRE ENGINEERING LTD. WITHOUT DELAY. THE CONTRACTOR TO ALL DESIGN AND DRAWINGS ARE THE PROPERTY OF BLANCHARD LETENDRE ENGINEERING LTD. REPRODUCTION OR USE FOR ANY PURPOSE OTHER THAN THAT AUTHORIZED BY BLANCHARD LETENDRE ENGINEERING LTD IS STRICTLY PROHIBITED.

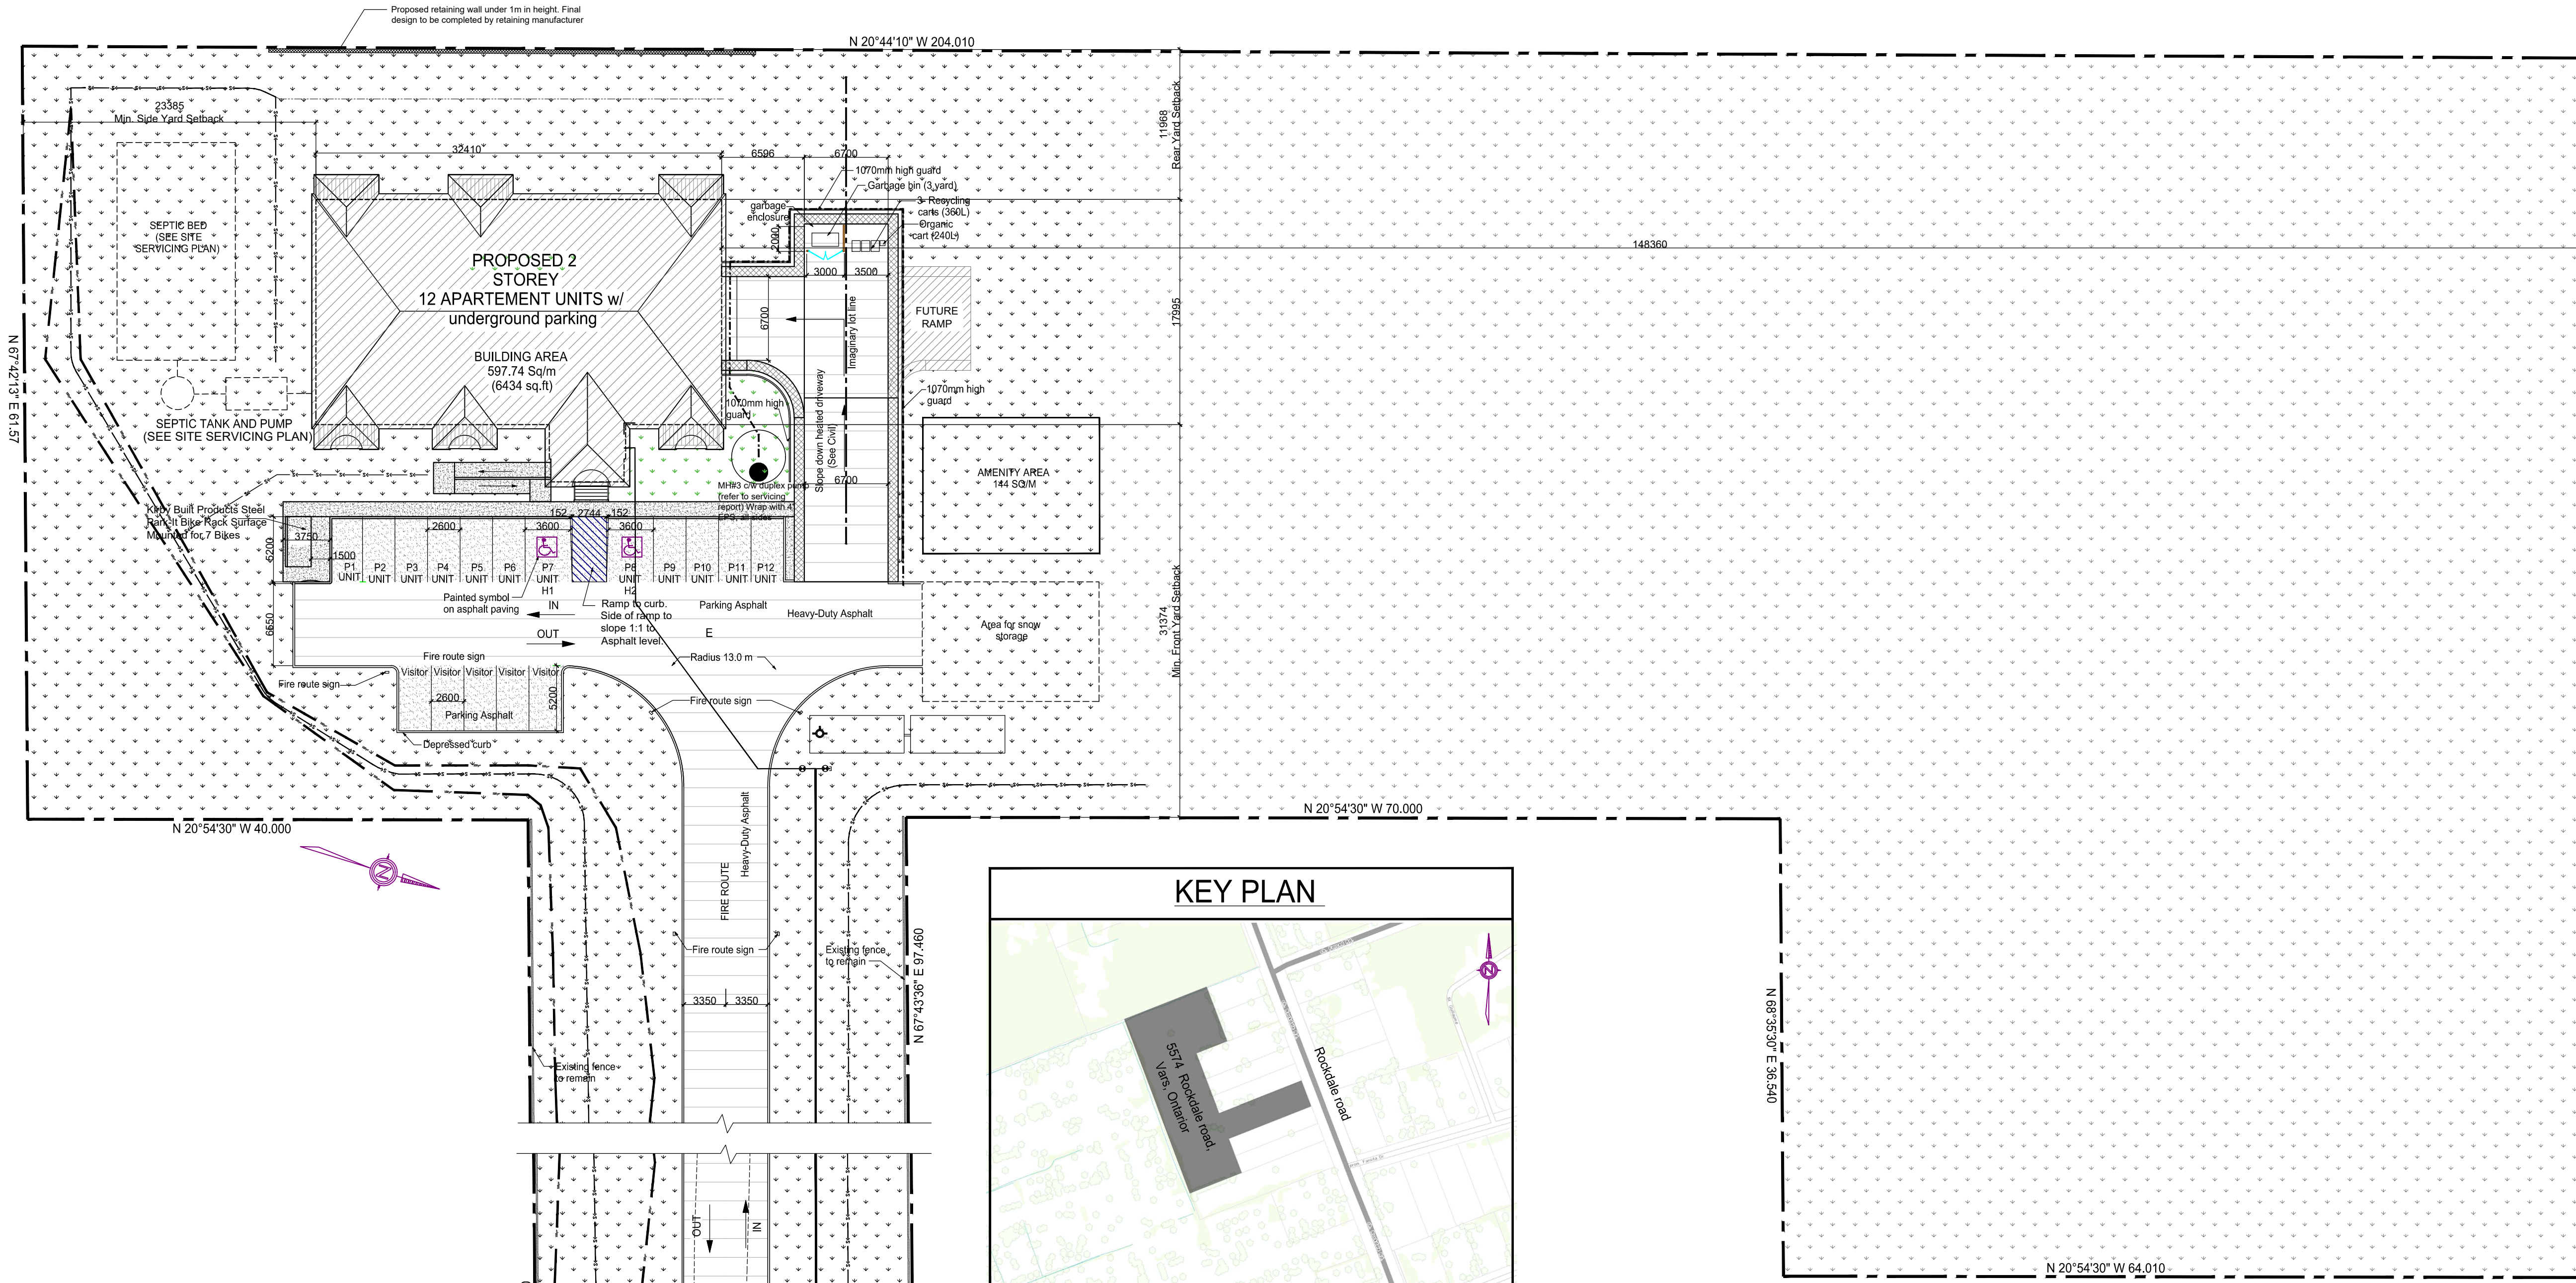

ENGINEERING STAMP

#8		
#7		
#6		
#5		
#4		
#3		
#2		
#1	FOR CITY COMMENTS 7	24 / 08 / 2020
NO. / REVISION		DATE (DDMMYYYY)

BLANCHARD LETENDRE ENGINEERING
 767, Notre Dame, Local 42, Embrun, Ontario,
 (613) 693-0700 K0A 1W1 blengr.com

CLIENT:
BERGERON CONSTRUCTION
 172 ST. THOMAS ROAD
 VARS, ON, K0A 3H0

PROJECT:
12 UNIT APARTMENT BUILDING
 5574 ROCKDALE ROAD
 VARS, ON

DRAWING:
SITE PLAN

PAPER FORMAT: 610x915
DRAWN BY: XX
CHECKED BY: XX
DATE: 08-2020
SCALE: AS SHOWN
PROJECT NUMBER: 19-276


PAGE:
SP1

DATA	
PROJECT : BUILDING OF 12 RESIDENTIAL APARTEMENT UNITS 2 storey + elevator with basement garage (15 parkings)	
ZONING	- V3E
BUILDING SIZE	- 32,410 m x 17,995 m (irregular)
BUILDING AREA	- 6453 SQ/FT (599.50 m2)
LOT AREA -	17765.7 sq.m
MIN. LOT AREA REQ'D -	900 sq.m
LOT WIDTH -	Irregular: min. 29.952m
MIN. LOT WIDTH REQ'D -	24.0 m
FRONT YARD -	Irregular: Min. 31.374m
MIN. FRONT YARD REQ'D -	9.0 m
SIDE YARD -	34,310 m
MIN. SIDE YARD REQ'D -	3.5 m
REAR YARD -	11,968 m
MIN. REAR YARD REQ'D -	11.0 m
LANDSCAPE OPEN SPACE -	35.37 %
LANDSCAPE OPEN SPACE REQ. -	25 %
LOT COVERAGE -	3.36 %
MAX. LOT COVERAGE -	25 %
BUILDING HEIGHT -	10.103m
MAX. BUILDING HEIGHT -	15.0 m
DENSITY -	6.75 units per hectare
MAXIMUM DENSITY -	99 units per hectare
AMENITY AREA PROVIDED	416 sq/m
SIDE YARD AMENITY	235 sq/m
REAR YARD AMENITY	181 sq/m

NOTE: ALL LANDSCAPING SHALL BE AS SHOWN ON L1

AMENITY AREA REQUIRED	6 sq/m per unit (20 x 12 units = 240 sq/m) 10% of gross floor area (10% x 597.94 = 59.79 sq/m) Total - 240 sq/m + 59.79 sq/m = 299.79 sq/m
NUMBER OF PARKING FOR UNITS	GARAGE 16 parking in building + 12 exterior parking = 28 Parking
NUMBER OF PARKING REQUIRED FOR UNITS-	1 Parking x 12 = 12 Parkings
NUMBER OF VISITOR PARKING	5 Parkings
NUMBER OF VISITOR PARKING REQUIRED	0.2 Parking x 12 = 2.4 Parkings
TOTAL NUMBER OF PROVIDED PARKINGS	28 + 5 = 33 Parkings
TOTAL NUMBER OF REQUIRED PARKINGS	12 + 2.4 = 14.4 Parkings


LEGEND :	
PROPOSED BUILDING	GREEN (SOD & SEED)
BALCONY	HEAVY ASPHALT PAVEMENT
SIDEWALK CONCRETE OR INTERLOCK	LIGHT ASPHALT PAVEMENT
	RETAINING WALL

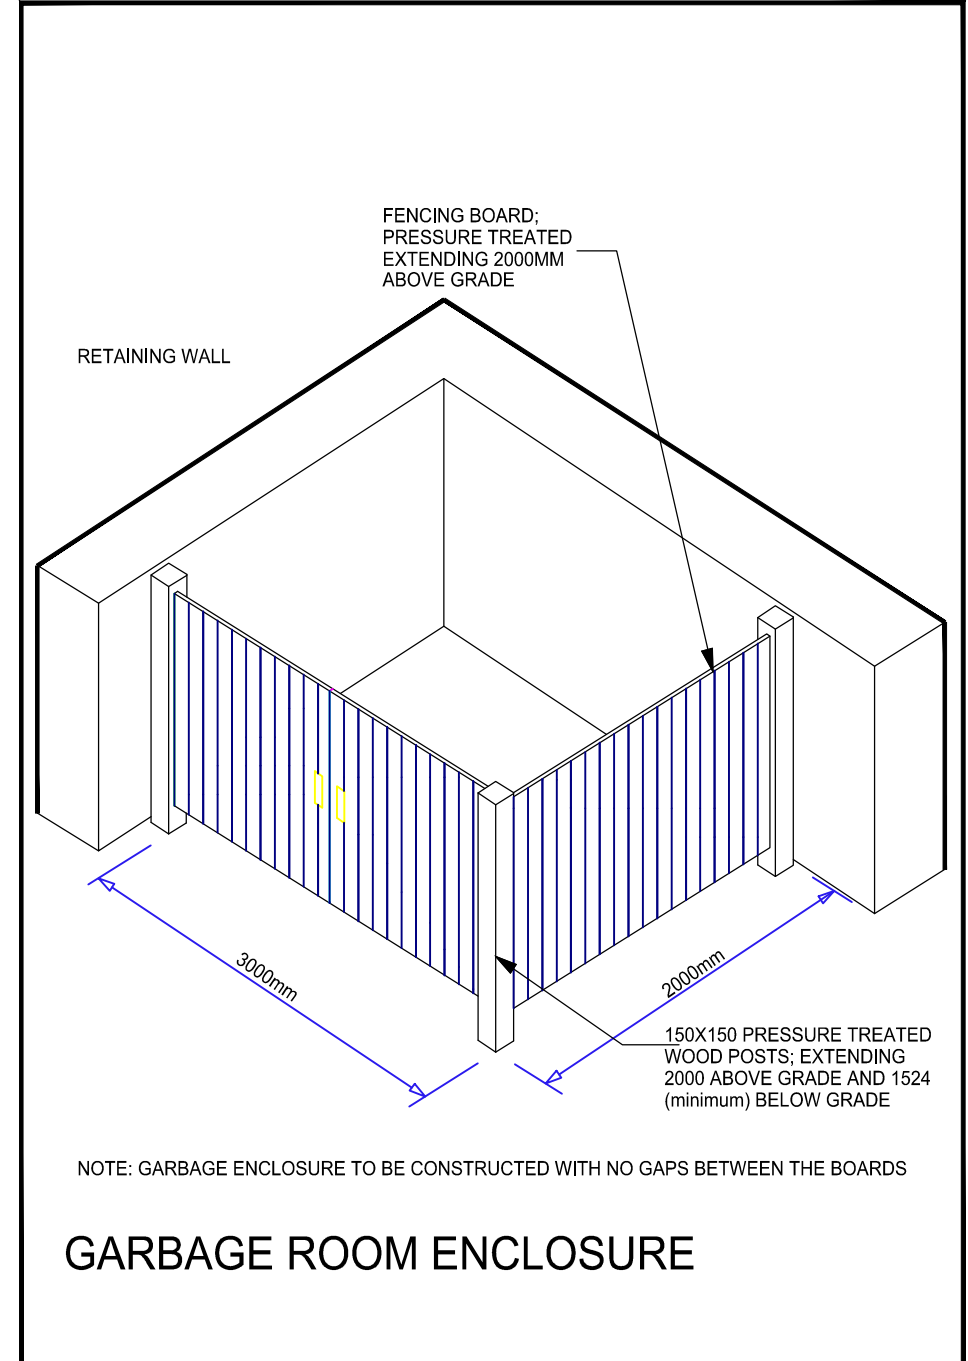

SITE PLAN

Scale: 1:300

PROPERTY BOUNDARY DERIVES FROM SURVEY DONE BY DUTRISAC SURVEYING INC. DATED JULY 5TH 2005

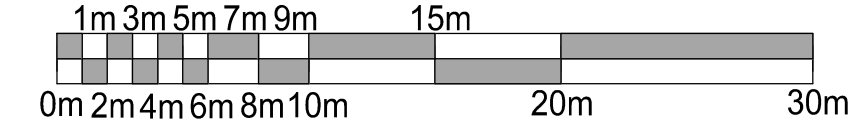

SCALE BAR

PART 5 OF LOT 24
 CONCESSION 7
 REGISTERED PLAN 4R20412
 CUMBERLAND
 CITY OF OTTAWA

Note: All Landscaping to be as per L1 by Others