



**COPYRIGHT RESERVED**  
 THE CONTRACTOR SHALL VERIFY AND BE RESPONSIBLE OF ALL DIMENSIONS. DO NOT SCALE THE DRAWING - ANY ERRORS OR OMISSIONS SHALL BE REPORTED TO BLANCHARD LETENDRE ENGINEERING LTD. WITHOUT DELAY. THE COPYRIGHTS TO ALL DESIGNS AND DRAWINGS ARE THE PROPERTY OF BLANCHARD LETENDRE ENGINEERING LTD. REPRODUCTION OR USE FOR ANY PURPOSE OTHER THAN THAT AUTHORIZED BY BLANCHARD LETENDRE ENGINEERING LTD. IS STRICTLY PROHIBITED.

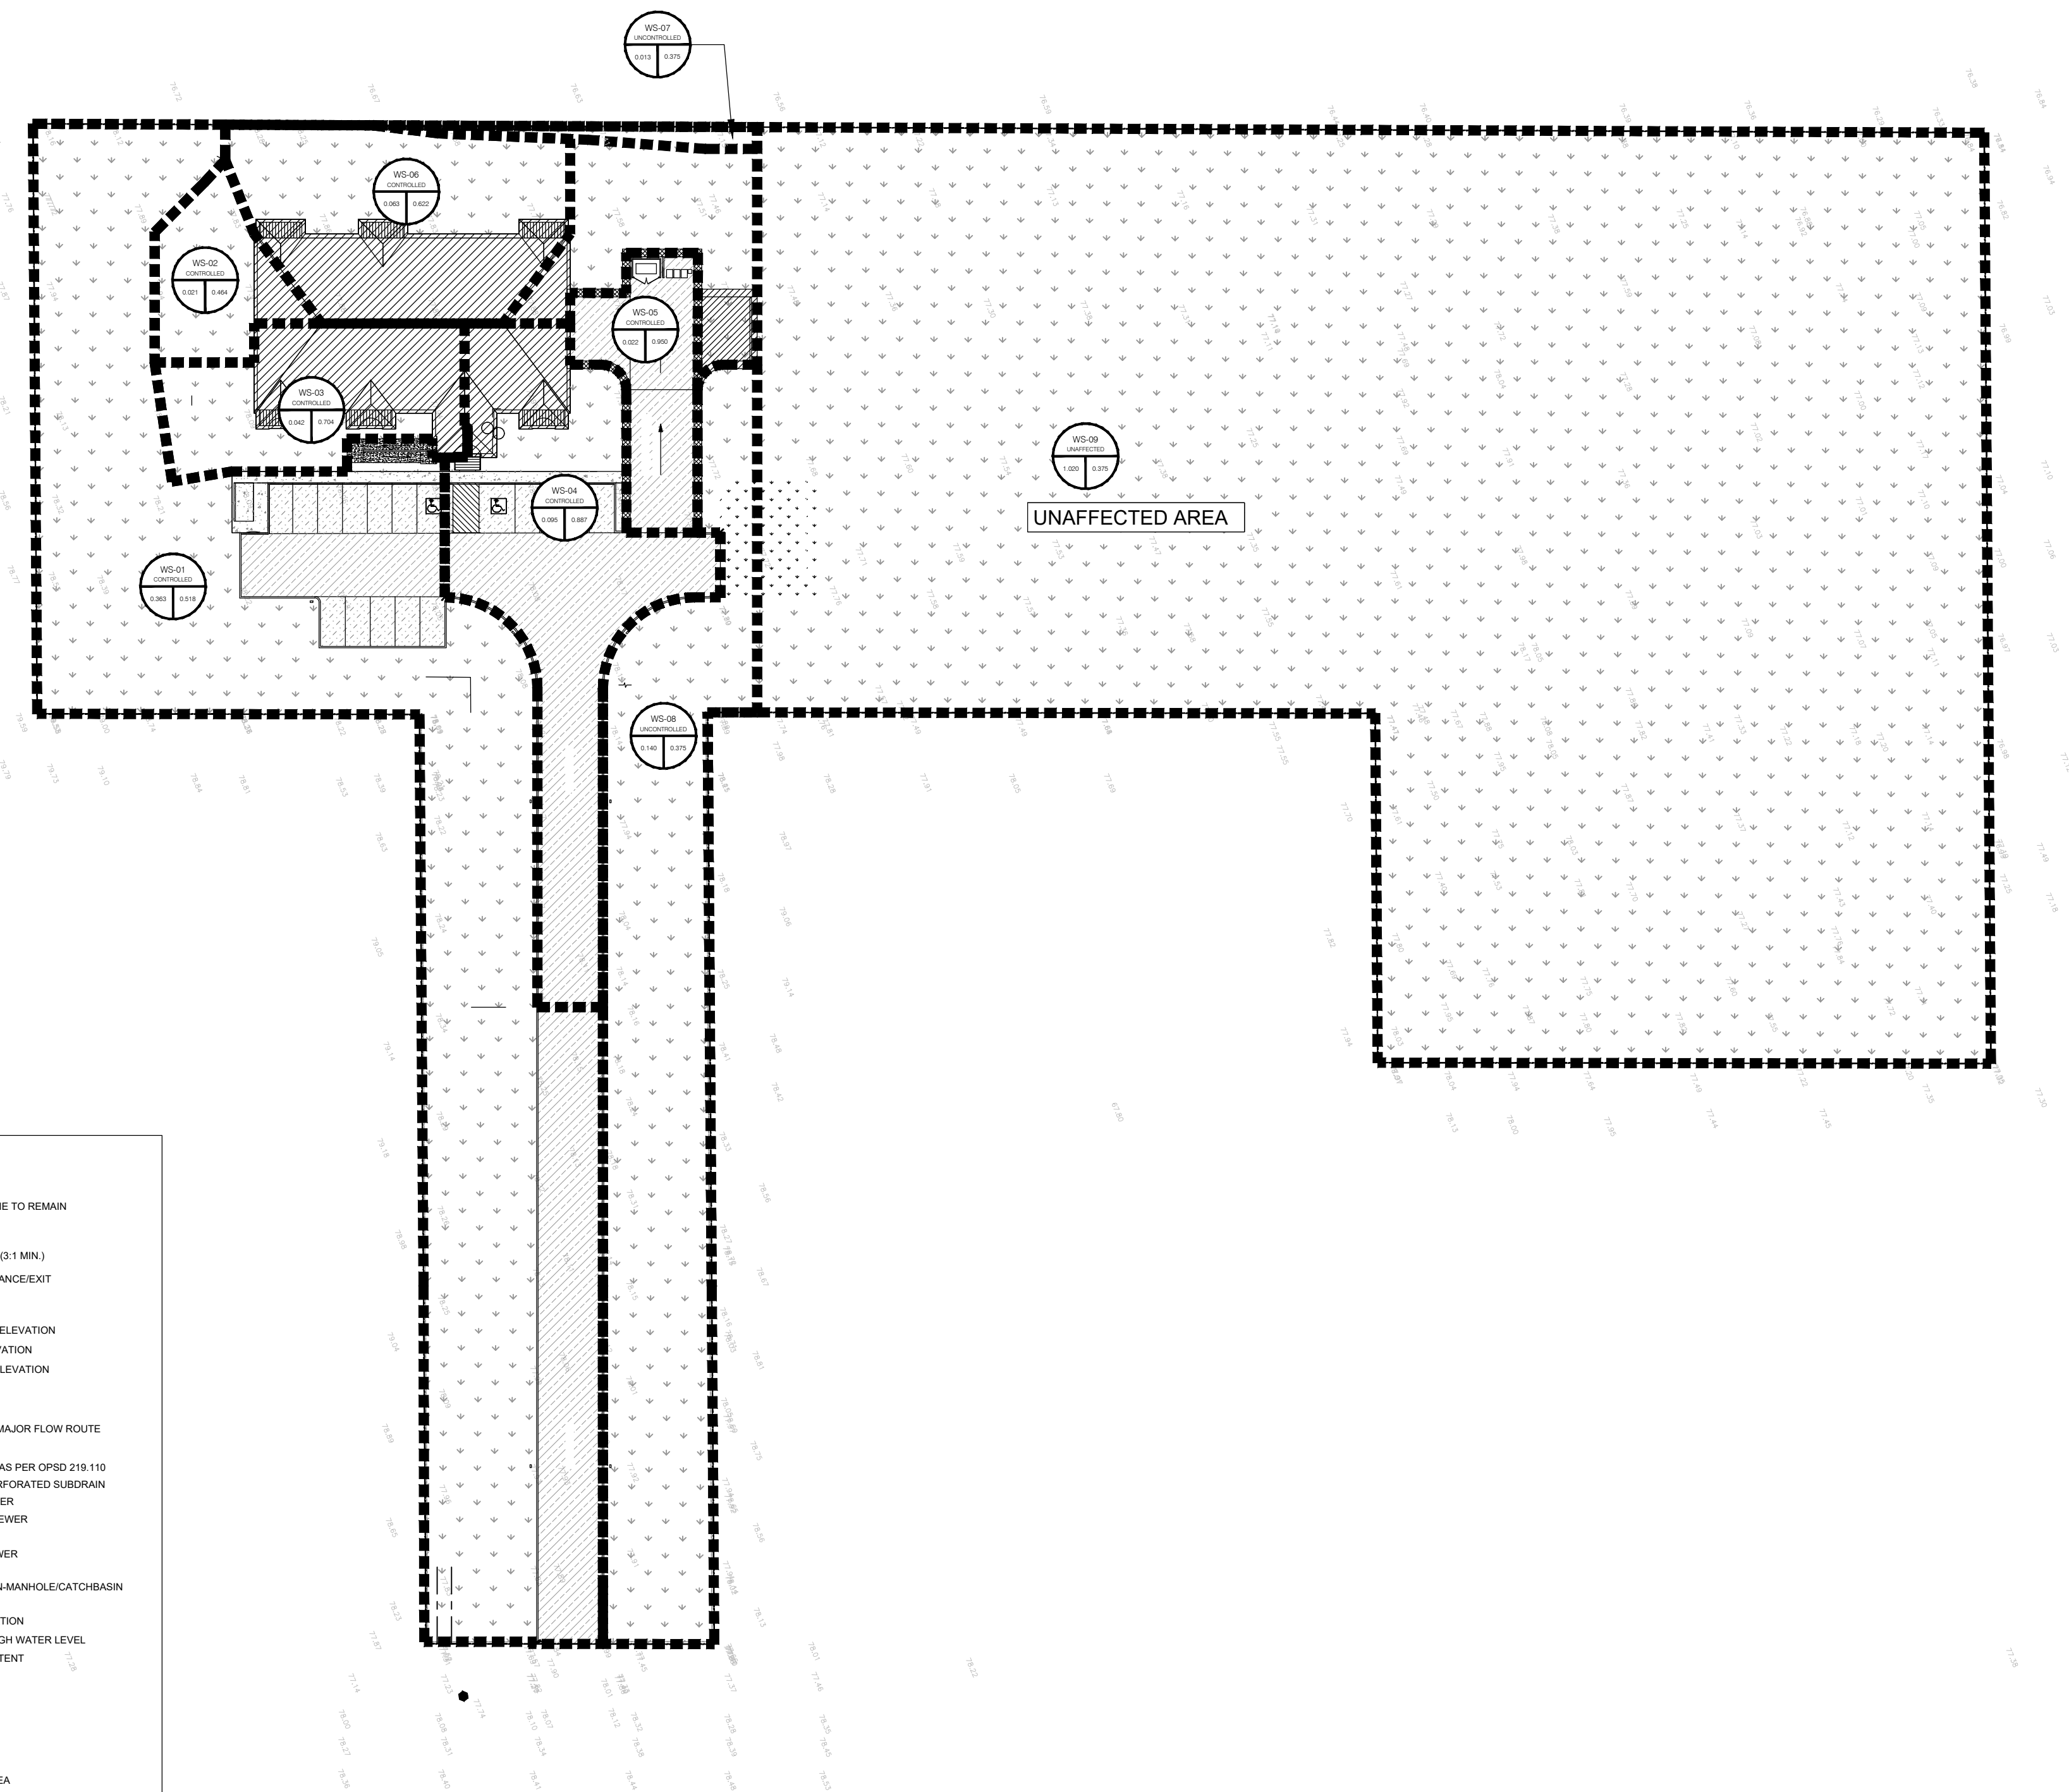

- LEGEND:**
- EXISTING PROPERTY LINE TO REMAIN
  - - - PROPOSED EASEMENT
  - PROPOSED TERRACING (3:1 MIN.)
  - ▼ PROPOSED DOOR ENTRANCE/EXIT
  - \*50.00 PROPOSED ELEVATION
  - \*50.00HP PROPOSED HIGH POINT ELEVATION
  - \*50.00SW PROPOSED SWALE ELEVATION
  - \*50.00EX MATCH INTO EXISTING ELEVATION
  - + 70.19 EXISTING ELEVATION
  - ➔ PROPOSED OVERLAND MAJOR FLOW ROUTE
  - PROPOSED SILT FENCE AS PER OPSD 219.110
  - PROPOSED 100mmØ PERFORATED SUBDRAIN
  - STM --- STM --- STM PROPOSED STORM SEWER
  - SAN --- SAN --- SAN PROPOSED SANITARY SEWER
  - WTR --- WTR --- WTR PROPOSED WATERMAIN
  - SAN --- SAN --- SAN EXISTING SANITARY SEWER
  - WTR --- WTR --- WTR EXISTING WATERMAIN
  - PROPOSED CATCHBASIN-MANHOLE/CATCHBASIN
  - PROPOSED CURB STOP
  - PROPOSED PIPE INSULATION
  - PROPOSED 100 YEAR HIGH WATER LEVEL
  - STORM WATERSHED EXTENT
  - WS-XX WATERSHED NAME
  - CONTROLLED RUNOFF COEFFICIENT
  - AREA IN HECTARES
  - PROPOSED GRASS AREA
  - PROPOSED CONCRETE FEATURES/SLAB
  - PROPOSED HEAVY DUTY ASPHALT
  - PROPOSED LIGHT DUTY ASPHALT
  - PROPOSED GRAVEL AREA
  - PROPOSED RIP RAP AS PER OPSD 810.010
  - (M) PROPOSED WATER METER
  - PROPOSED ACCESS GATE
  - PROPOSED GROWING FIELD

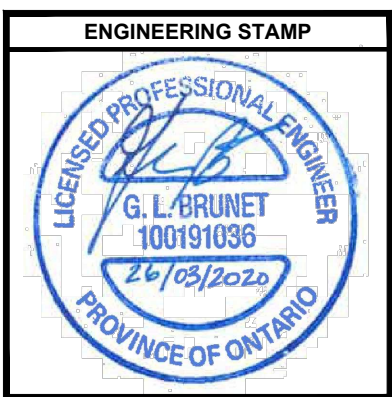

#5		
#4		
#3		
#2		
#1	ISSUED FOR CITY COMMENTS 6	26/03/2020
NO.	REVISION	DATE

**B**  
**BLANCHARD LETENDRE**  
 ENGINEERING  
 767, Notre Dame, Local 42, Embrun, Ontario,  
 (613) 693-0700 K0A 1W1 blengineering.ca

**CLIENT:**  
**BERGERON**  
**CONSTRUCTION**  
 172 ST-THOMAS RD, VARS ON, K0A 3H0

**PROJECT:**  
**NEW 12-UNIT**  
**APARTMENT BUILDING**  
 5574 ROCKDALE RD, VARS ON, K0A 3H0

**DRAWING:**  
**POST DEVELOPMENT**  
**STORM DRAINAGE PLAN**

PAPER FORMAT:	18x24	<b>DRAWING #:</b> <b>C401</b>
DRAWN BY:	BF + GB	
CHECKED BY:	G.B.	
DATE:	04-2020	
SCALE:	1:500	
PROJECT #:	19-276	