


BASEMENT PLAN
SCALE: 1" = 10'-0"

Copyright reserved
The contractor shall verify and be responsible for all dimensions. DO NOT scale the drawing- any errors or omissions shall be reported to A. Dagenais & Assoc. Inc. without delay. The Copyrights to all designs and drawings are the property of A. Dagenais & Assoc. Inc. Reproduction or use for any purpose other than that authorized by A. Dagenais & Assoc. Inc. is forbidden

No.	Revision	Date
5	Issued for elevations	05/12/2013
4	Issued for changes	24/09/2013
3	Issued for changes	17/09/2013
2	Issued for changes	14/08/2013
1	Issued for preliminary	17/06/2013

A. Dagenais & Assoc. Inc.
CONSULTING ENGINEERS & ARCHITECT
INGENIEURS CONSEILS & ARCHITECTE




931 Notre Dame, P.O. Box 160
 Embrun, Ontario, K0A 1W0
 (613) 443-3769

Project name: 12 Unit Apartment Building
 Client: Andre Rollin
 Project address: 5574 Rockdale road, Vars, Ontario
 Date:
 Folder #:
 Draw by: M.Savage
 Revised by:

Stamp

Page number
A1 of **A7**

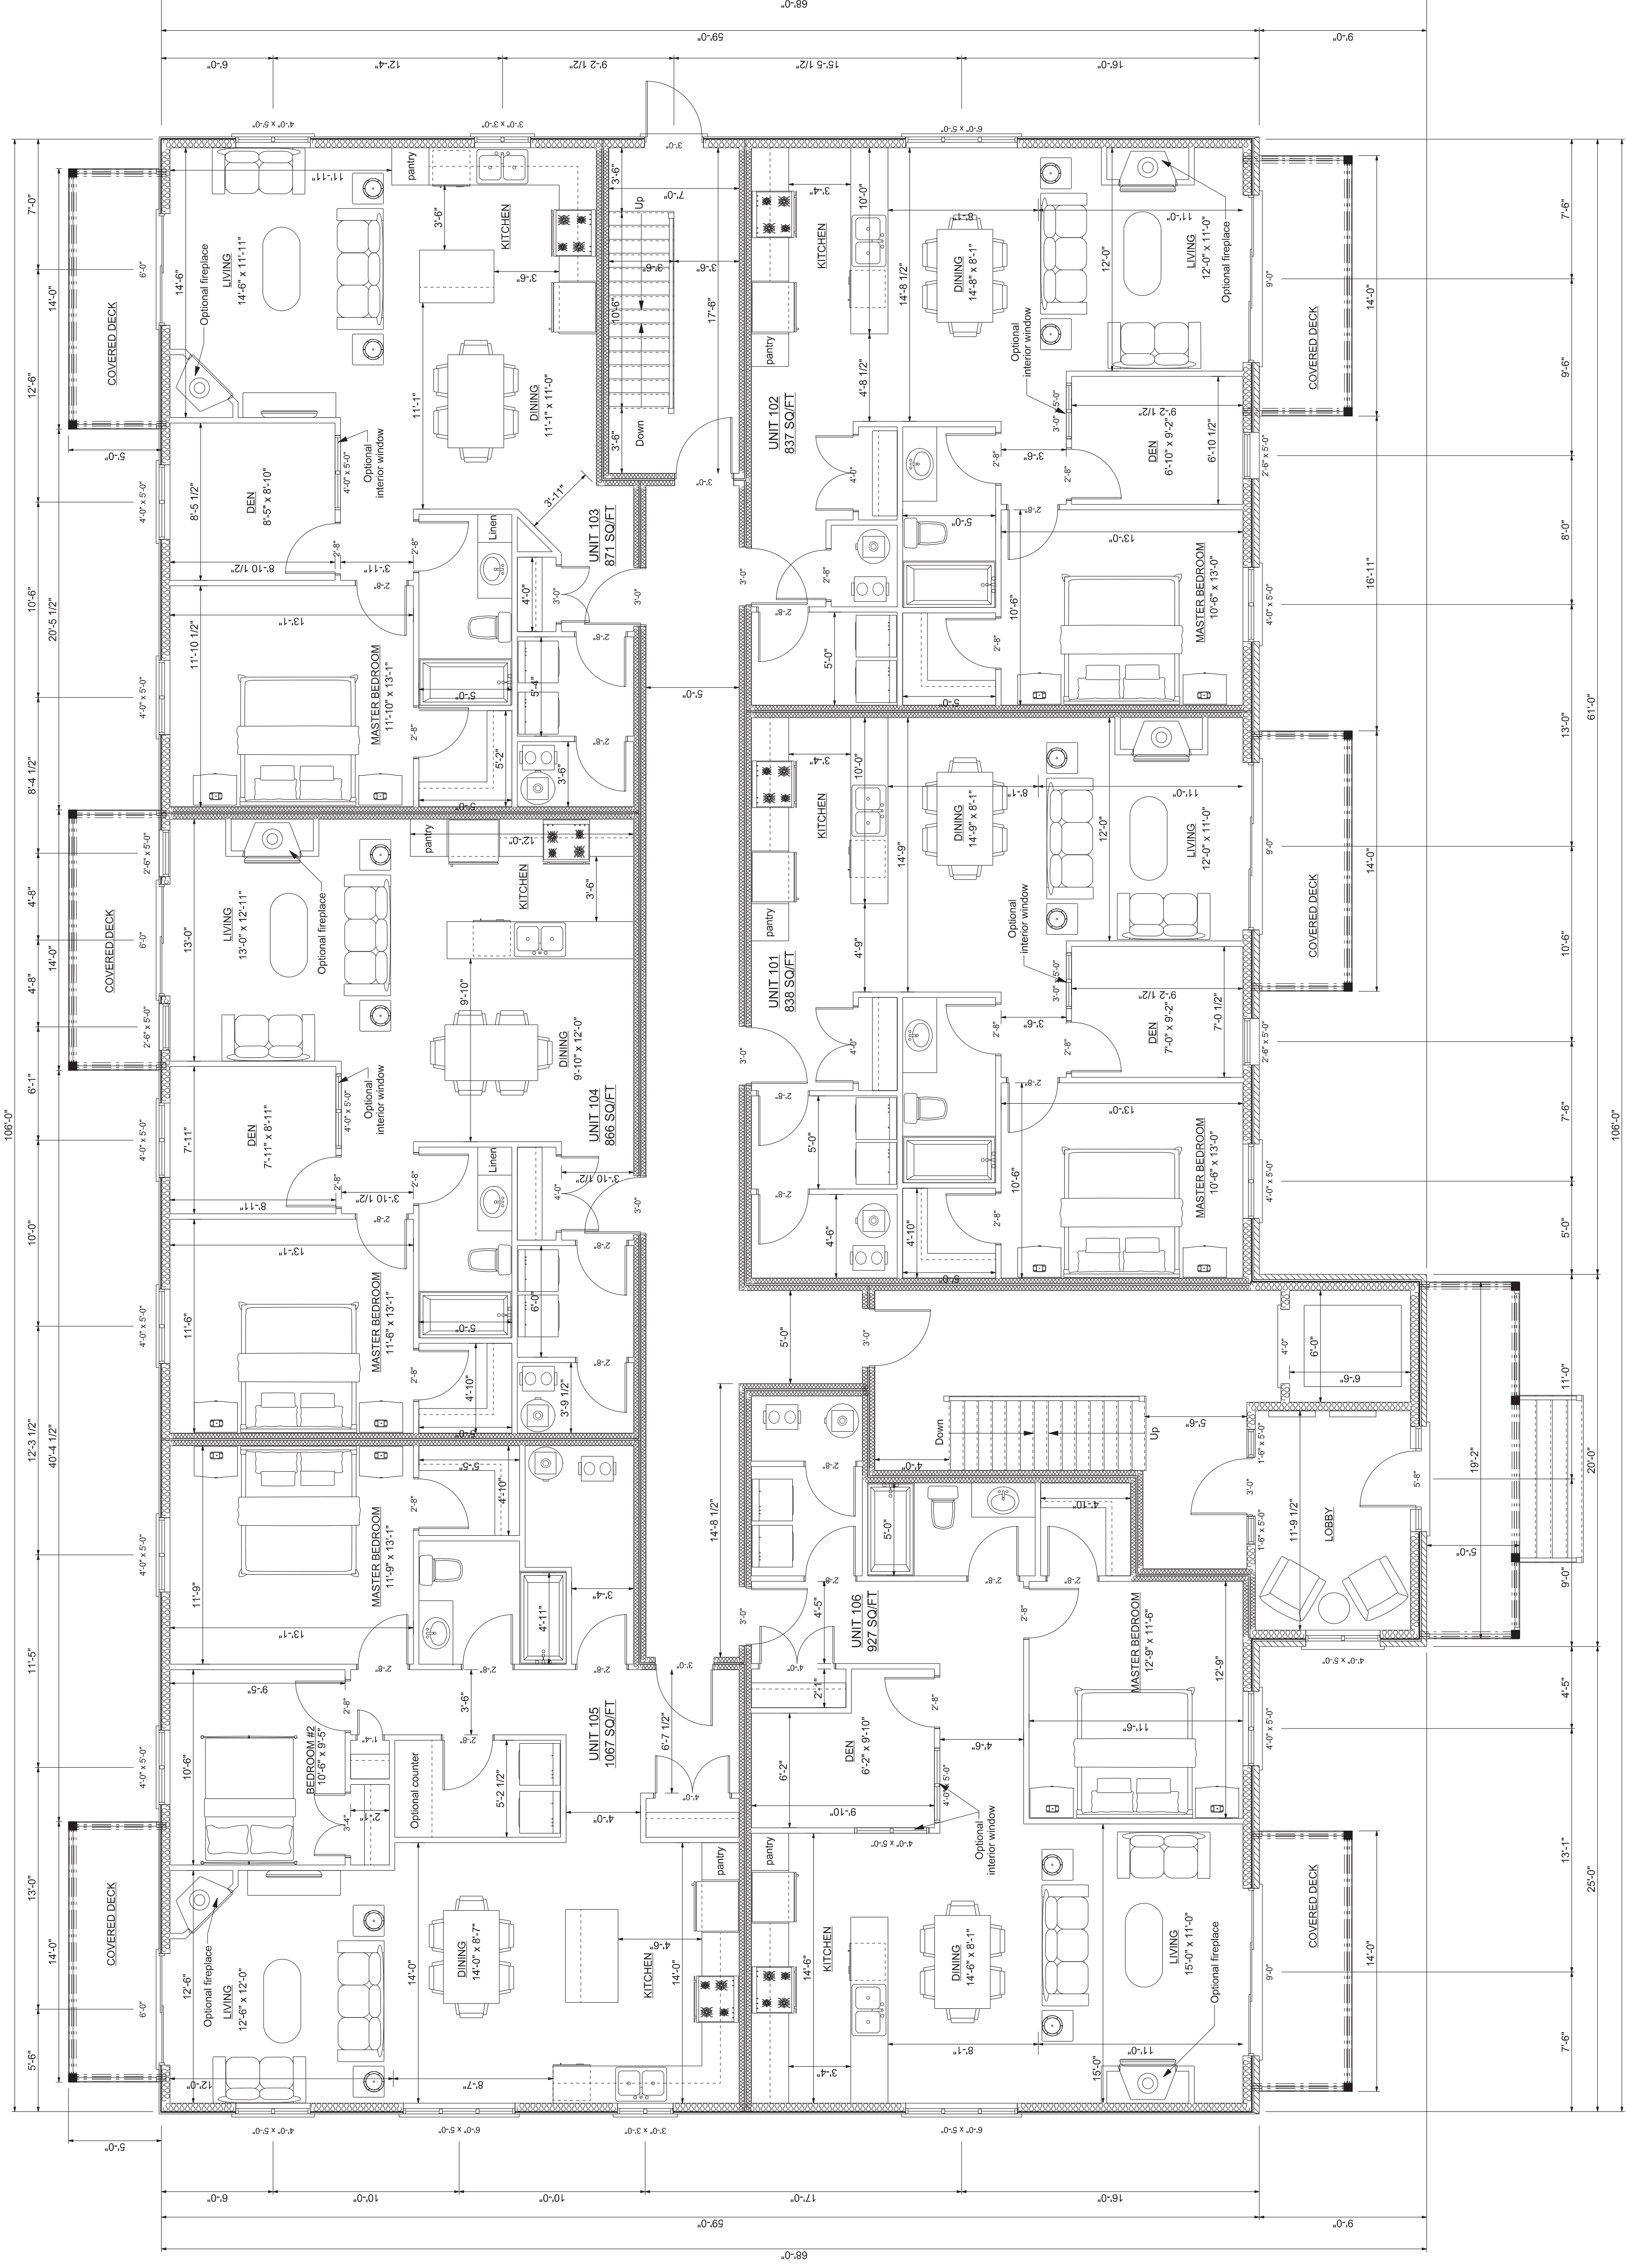

MAIN FLOOR PLAN BUILDING AREA = 6434 SQ.FT
SCALE: 1" = 10'-0"


Copyright reserved
The contractor shall verify and be responsible for all dimensions shown on this drawing. Any errors or omissions shall be reported to A. Dagenais & Assoc. Inc. without delay. The Copyrights to all designs and drawings are the property of A. Dagenais & Assoc. Inc. Reproduction or use for any purpose other than that authorized by A. Dagenais & Assoc. Inc. is forbidden.

No.	Revision	Date
5	Issued for elevations	05/12/2013
4	Issued for changes	24/09/2013
3	Issued for changes	17/09/2013
2	Issued for changes	14/08/2013
1	Issued for preliminary	17/06/2013

A. Dagenais & Assoc. Inc.
CONSULTING ENGINEERS & ARCHITECTS
INGENIEURS CONSEILS & ARCHITECTE

931 Notre Dame, P.O. Box 160
 Embury, Ontario, K0A 1W0
 (613) 443-3769

Project name: 12 Unit Apartment Building
 Client: Andre Rollin
 Project address: 5574 Rockdale road, Vars, Ontario
 Date:
 Scale: As shown
 Folder #:
 Draw by: M.Savage
 Revised by:

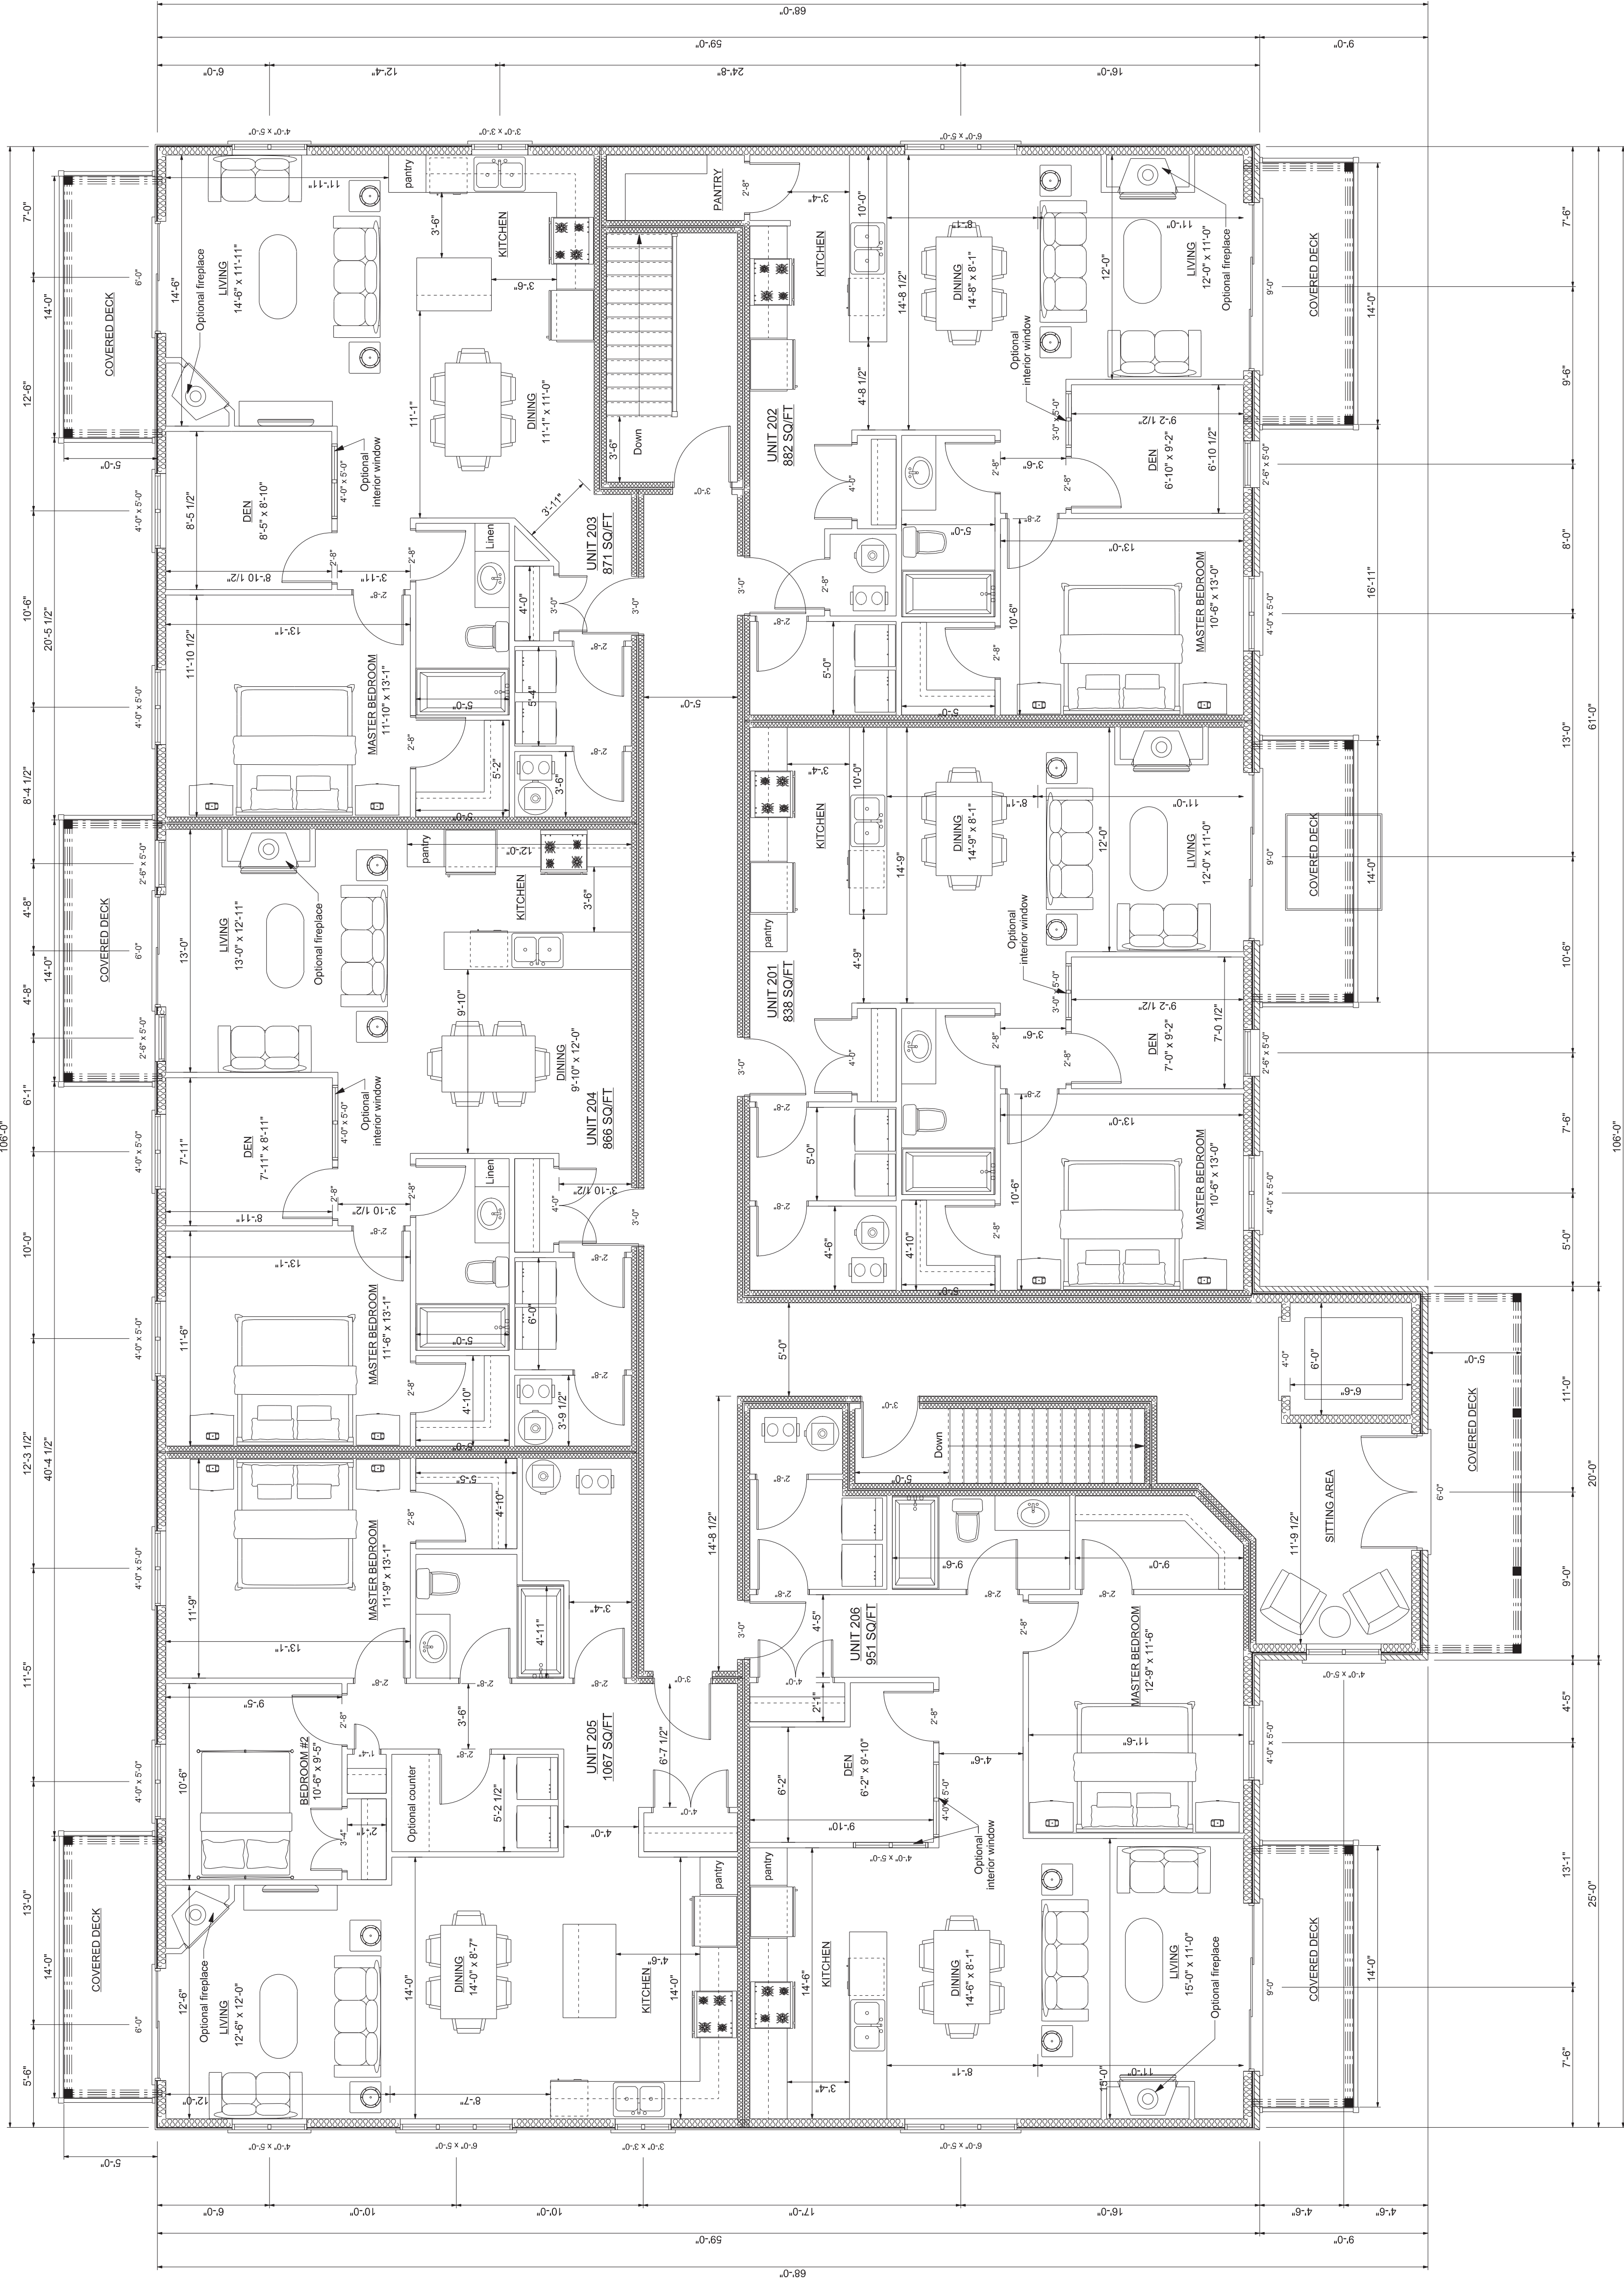

SECOND FLOOR PLAN

SCALE: 1" = 10'-0"

Copyright reserved
 The contractor shall verify and be responsible for all dimensions. DO NOT scale the drawing. Any errors or omissions shall be reported to A. Dagenais & Assoc. Inc. without delay. The Copyrights to all designs and drawings are the property of A. Dagenais & Assoc. Inc. Reproduction or use for any purpose other than that authorized by A. Dagenais & Assoc. Inc. is forbidden.

No.	Revision	Date
5	Issued for elevations	05/12/2013
4	Issued for changes	24/09/2013
3	Issued for changes	17/09/2013
2	Issued for changes	14/08/2013
1	Issued for preliminary	17/06/2013

A. Dagenais & Assoc. Inc.
CONSULTING ENGINEERS & ARCHITECT
INGENIEURS CONSEILS & ARCHITECTE

931 Notre Dame, P.O. Box 160
 Embun, Ontario, K0A 1W0
 (613) 443-3769

Project name: 12 Unit Apartment Building
 Client: Andre Rollin
 Project address: 5574 Rockdale road, Vars, Ontario
 Date:
 Scale: As shown
 Folder #:
 Draw by: M.Savage
 Revised by:

Stamp

Page number
A3
 of
A7



FRONT ELEVATION


SCALE: 1/8" = 1'-0"

Copyright reserved

The contractor shall verify and be responsible for all dimensions. DO NOT scale the drawing. any errors or omissions shall be reported to A. Dagenais & Assoc. Inc. without delay. The Copyrights to all designs and drawings are the property of A. Dagenais & Assoc. Inc. Reproduction or use for any purpose other than that authorized by A. Dagenais & Assoc. Inc. is forbidden

No.	Revision	Date
5	Issued for elevations	05/12/2013
4	Issued for changes	24/09/2013
3	Issued for changes	17/09/2013
2	Issued for changes	14/08/2013
1	Issued for preliminary	17/06/2013

A. Dagenais & Assoc. Inc.
CONSULTING ENGINEERS & ARCHITECT
INGENIEURS CONSEILS & ARCHITECTE




931 Notre Dame, P.O. Box 160
 Embrun, Ontario, K0A 1W0
 (613) 443-3769

Project name: 12 Unit Apartment Building
 Client: Andre Rollin
 project address: 5574 Rockdale road, Vars, Ontario
 Date:
 Scale: As shown
 Folder #:
 Draw by: M.Savage
 Revised by:

Stamp

Page number
A4
 of
A7

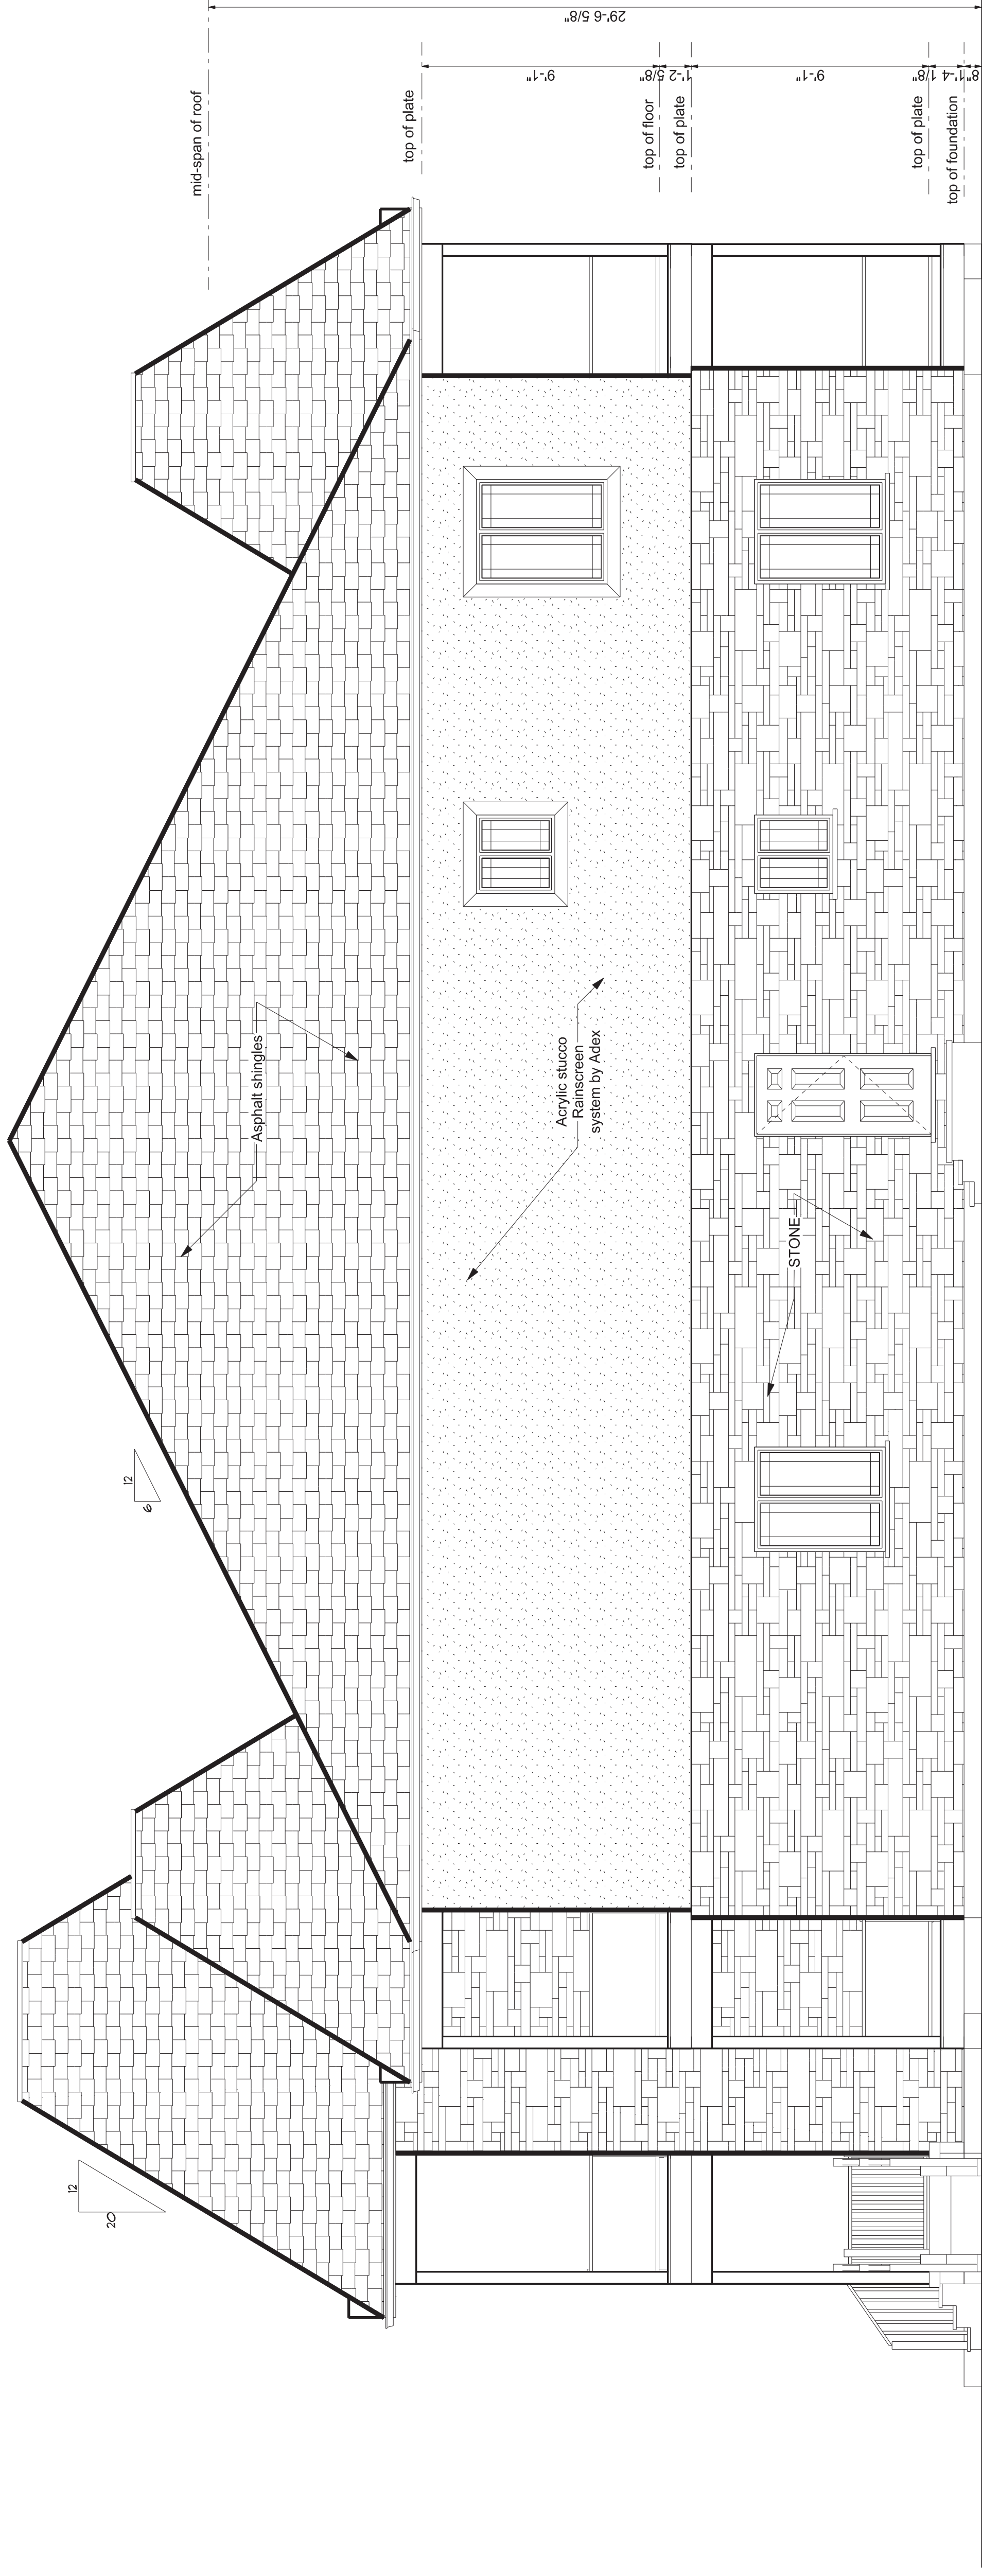

RIGHT ELEVATION

SCALE: 1/8" = 1'-0"

Copyright reserved
The contractor shall verify and be responsible for all dimensions. DO NOT scale the drawings and omissions shall be reported to A. Dagenais & Assoc. Inc. without delay. The Copyrights to all designs and drawings are the property of A. Dagenais & Assoc. Inc. Reproduction or use for any purpose other than that authorized by A. Dagenais & Assoc. Inc. is forbidden


No.	Revision	Date
5	Issued for elevations	05/12/2013
4	Issued for changes	24/09/2013
3	Issued for changes	17/09/2013
2	Issued for changes	14/08/2013
1	Issued for preliminary	17/06/2013

A. Dagenais & Assoc. Inc.
CONSULTING ENGINEERS & ARCHITECT
INGENIEURS CONSEILS & ARCHITECTE
931 Notre Dame, P.O. Box 160
Embrun, Ontario, K0A 1W0
(613) 443-3769



Project name: 12 Unit Apartment Building
Client: Andre Rollin
Project address: 5574 Rockdale road, Vars, Ontario
Date:
Scale: As shown
Folder #:
Draw by: M.Savage
Revised by:

Stamp
Page number
A5
of
A7

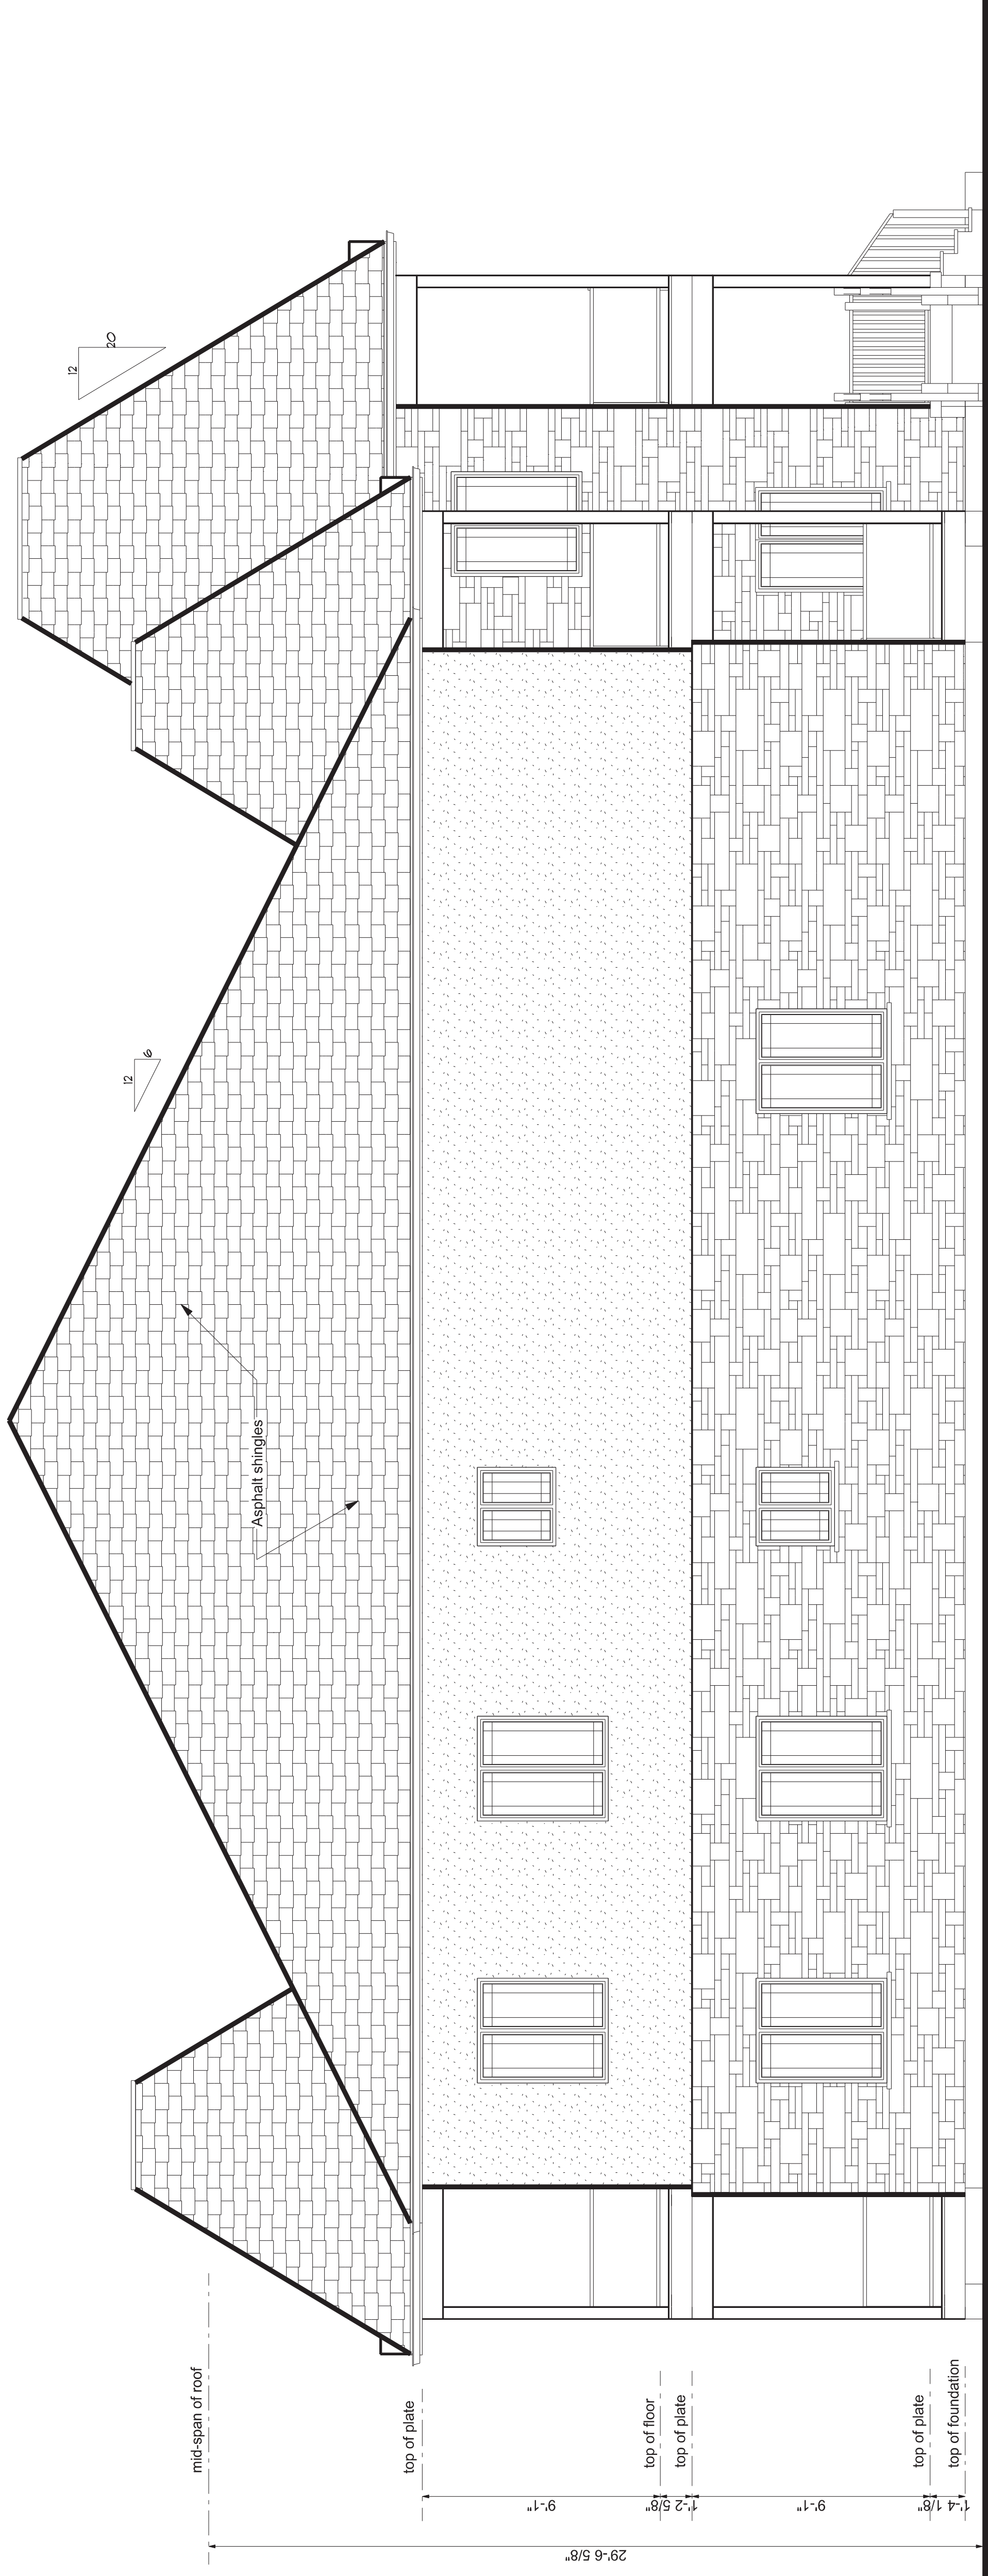

LEFT ELEVATION

SCALE: 1/8" = 1'-0"

Copyright reserved
 The contractor shall verify and be responsible for all dimensions. DO NOT scale the drawings, any errors or omissions shall be reported to A. Dagenais & Assoc. Inc. without delay. The Copyrights to all designs and drawings are the property of A. Dagenais & Assoc. Inc. Reproduction or use for any purpose other than that authorized by A. Dagenais & Assoc. Inc. is forbidden.


No	Revision	Date
5	issued for elevations	05/12/2013
4	issued for changes	24/09/2013
3	issued for changes	17/09/2013
2	issued for changes	14/08/2013
1	issued for preliminary	17/06/2013

A. Dagenais & Assoc. Inc.
CONSULTING ENGINEERS & ARCHITECT
INGENIEURS CONSEILS & ARCHITECTE



931 Notre Dame, P.O. Box 160
 Embarras, Ontario, K0A 1W0
 (613) 443-3769

Project name: 12 Unit Apartment Building
 Client: Andre Rollin
 project address: 5574 Rockdale road, Vars, Ontario
 Date:
 Scale: As shown
 Folder #:
 Draw by: M.Savage
 Revised by:

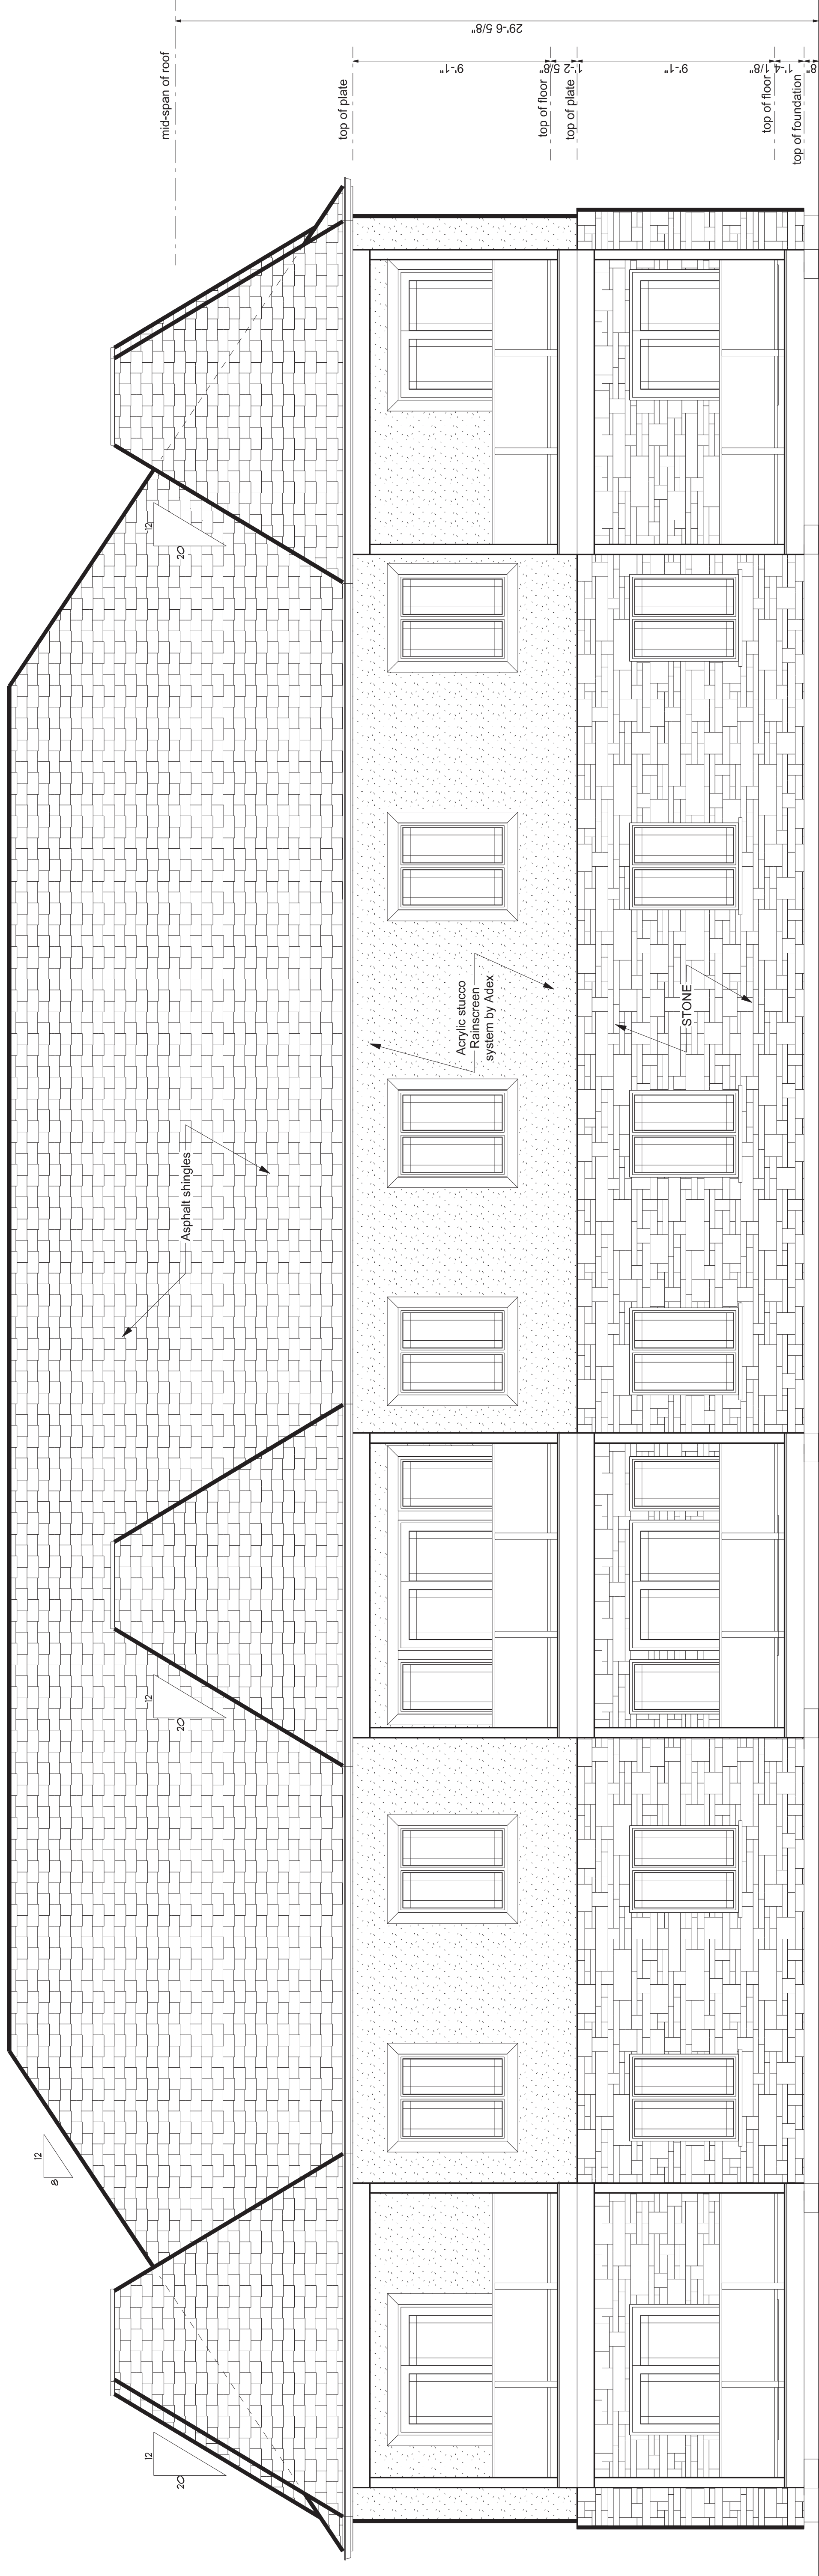

REAR ELEVATION
SCALE: 1/8" = 1'-0"

Copyright reserved
The contractor shall verify and be responsible for all dimensions. DO NOT scale the drawings. Any errors or omissions shall be reported to A. Dagenais & Assoc. Inc. without delay. The Copyrights to all designs and drawings are the property of A. Dagenais & Assoc. Inc. Reproduction or use for any purpose other than that authorized by A. Dagenais & Assoc. Inc. is forbidden

No.	Revision	Date
5	Issued for elevations	05/12/2013
4	Issued for changes	24/09/2013
3	Issued for changes	17/09/2013
2	Issued for changes	14/08/2013
1	Issued for preliminary	17/06/2013

A. Dagenais & Assoc. Inc.
CONSULTING ENGINEERS & ARCHITECT
INGENIEURS CONSEILS & ARCHITECTE
 831 Notre Dame, P.O. Box 160
 Enniskillen, Ontario, K0A 1W0
 (613) 443-3769

Project name: 12 Unit Apartment Building
 Client: Andre Rollin
 project address: 5574 Rockdale road, Vars, Ontario
 Date:
 Scale: As shown
 Folder #:
 Draw by: M.Savage
 Revised by:

Stamp