


Architect:

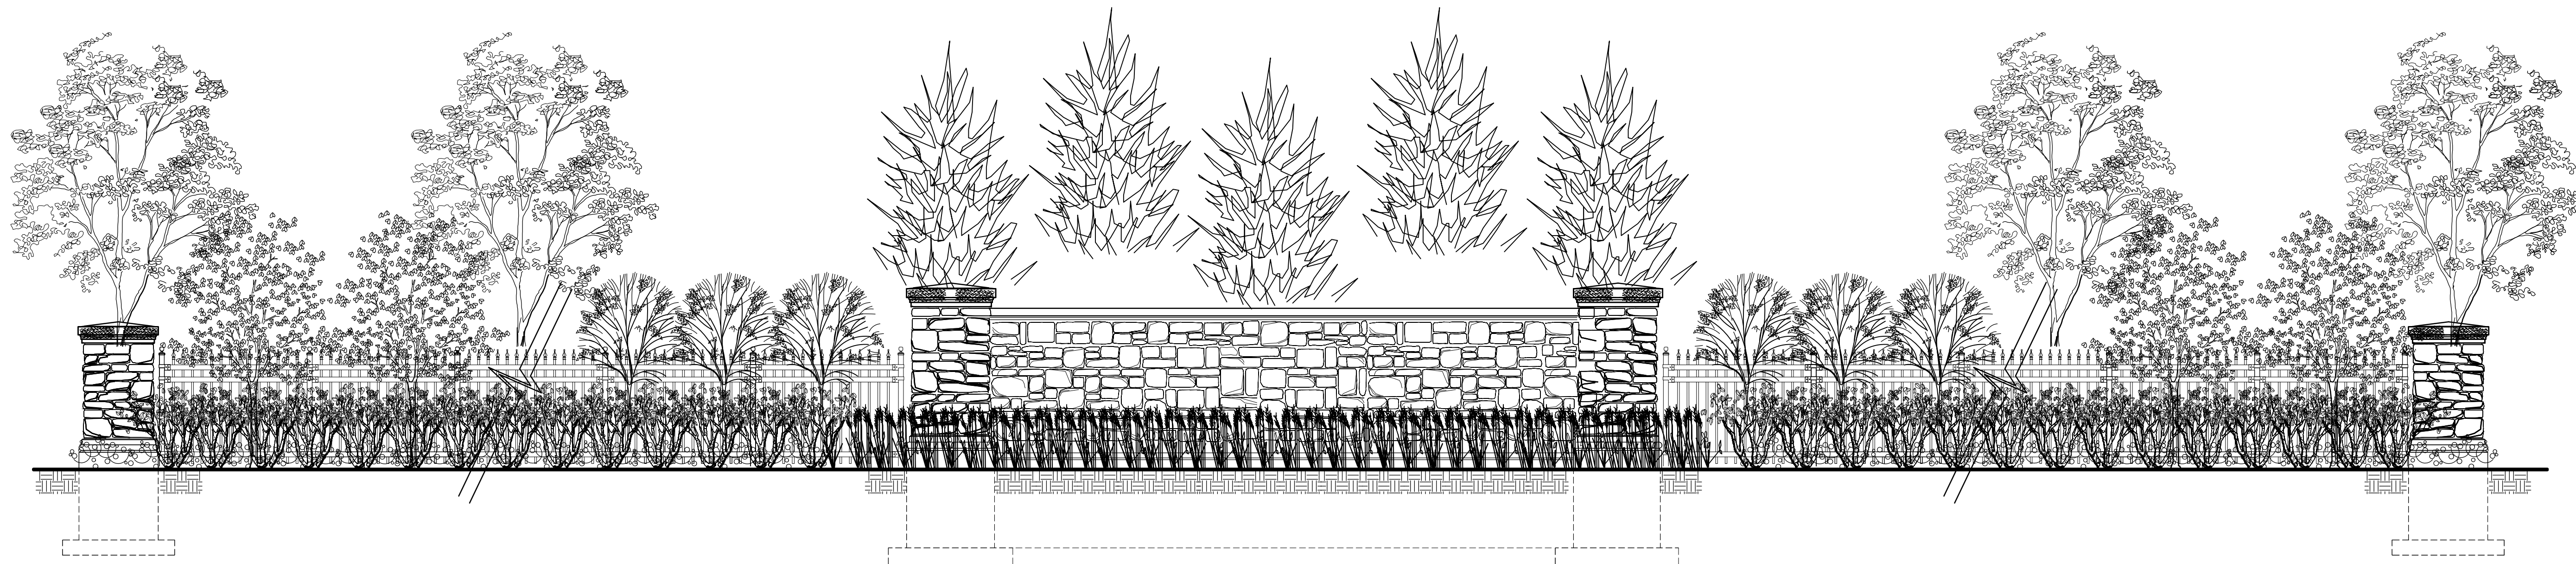


## Landscape Feature Elevation

Scale - NTS

### Suggested Plant Material

KEY	QNTY	BOTANICAL NAME	COMMON NAME	HT/CAL	SPREAD	ROOT	REMARKS
<b>DECIDUOUS TREES</b>							
AKF		Acer x freemanii	Freeman Maple	70 mm		B.&B.	Full Form
GSK		Gleditsia triacanthos 'Skyline'	Skyline Honey-Locust	70 mm		B.&B.	Full Form
LTP		Liriodendron tulipifera	Tulip Tree	70 mm	cream	B.&B.	Full Form
QMA		Quercus macrocarpa	Bur Oak	70 mm		B.&B.	Full Form
ORB		Quercus rubra	Red Oak	70 mm		B.&B.	Full Form
<b>CONIFEROUS TREES</b>							
PGL		Picea glauca	White Spruce	180 cm		B.&B.	Full Form
PSB		Pinus strobus	White Pine	180 cm		B.&B.	Full Form
<b>DECIDUOUS SPECIMEN SHRUBS</b>							
ACB		Amelanchier canadensis 'Ballarina'	Ballarina Serviceberry	200 cm		B.&B.	Multi Stem
CCA		Cercis canadensis 'Multi Stem'	Eastern Red Bud	180 cm	pink/pur	B.&B.	Multi Stem
<b>CONIFEROUS SHRUBS</b>							
TCF		Taxus cuspidata 'Fairview'	Fairview Yew	65 cm		C.G.	Full Form
<b>DECIDUOUS SHRUBS</b>							
EFS		Euonymus fortunei 'Sarcocoe'	Sarcocoe Euonymus	60 cm		C.G.	Full Form
HPO		Hydrangea paniculata 'Oak leaf'	Oak leaf Hydrangea	45 cm		C.G.	Full Form
PFG		Potentilla fruticosa 'Goldstar'	Goldstar Potentilla	60 cm		C.G.	Full Form
RRU		Rosa rugosa	Rosa Rugosa	70 cm		C.G.	Full Form
SJL		Spiraea japonica 'Little Princess'	Dwarf Red Spirea	50 cm		C.G.	Full Form
<b>PERENNIALS &amp; ORNAMENTAL GRASSES</b>							
CAC		Calamagrostis acutiflora 'Karl Foerster'	Karl Foerster Feather Reed Grass	5 Gal.		Full Form	
PAL		Pennisetum alopecuroides 'Hameln'	Hameln Dwarf Fountain Grass	2 Gal.		Full Form	
HSD		Hemerocallis 'Stella D'oro'	Stella D'oro (Yellow) Daylilies	2 Gal.		Full Form	
ECK		Echinacea purpurea 'Kim's Knee High'	Dwarf Purple Cone Flower	2 Gal.		Full Form	
RUF		Rudbeckia fulgida var. speciosa	Dwarf Black Eyed Susan	2 Gal.		Full Form (18" tall @ maturity)	

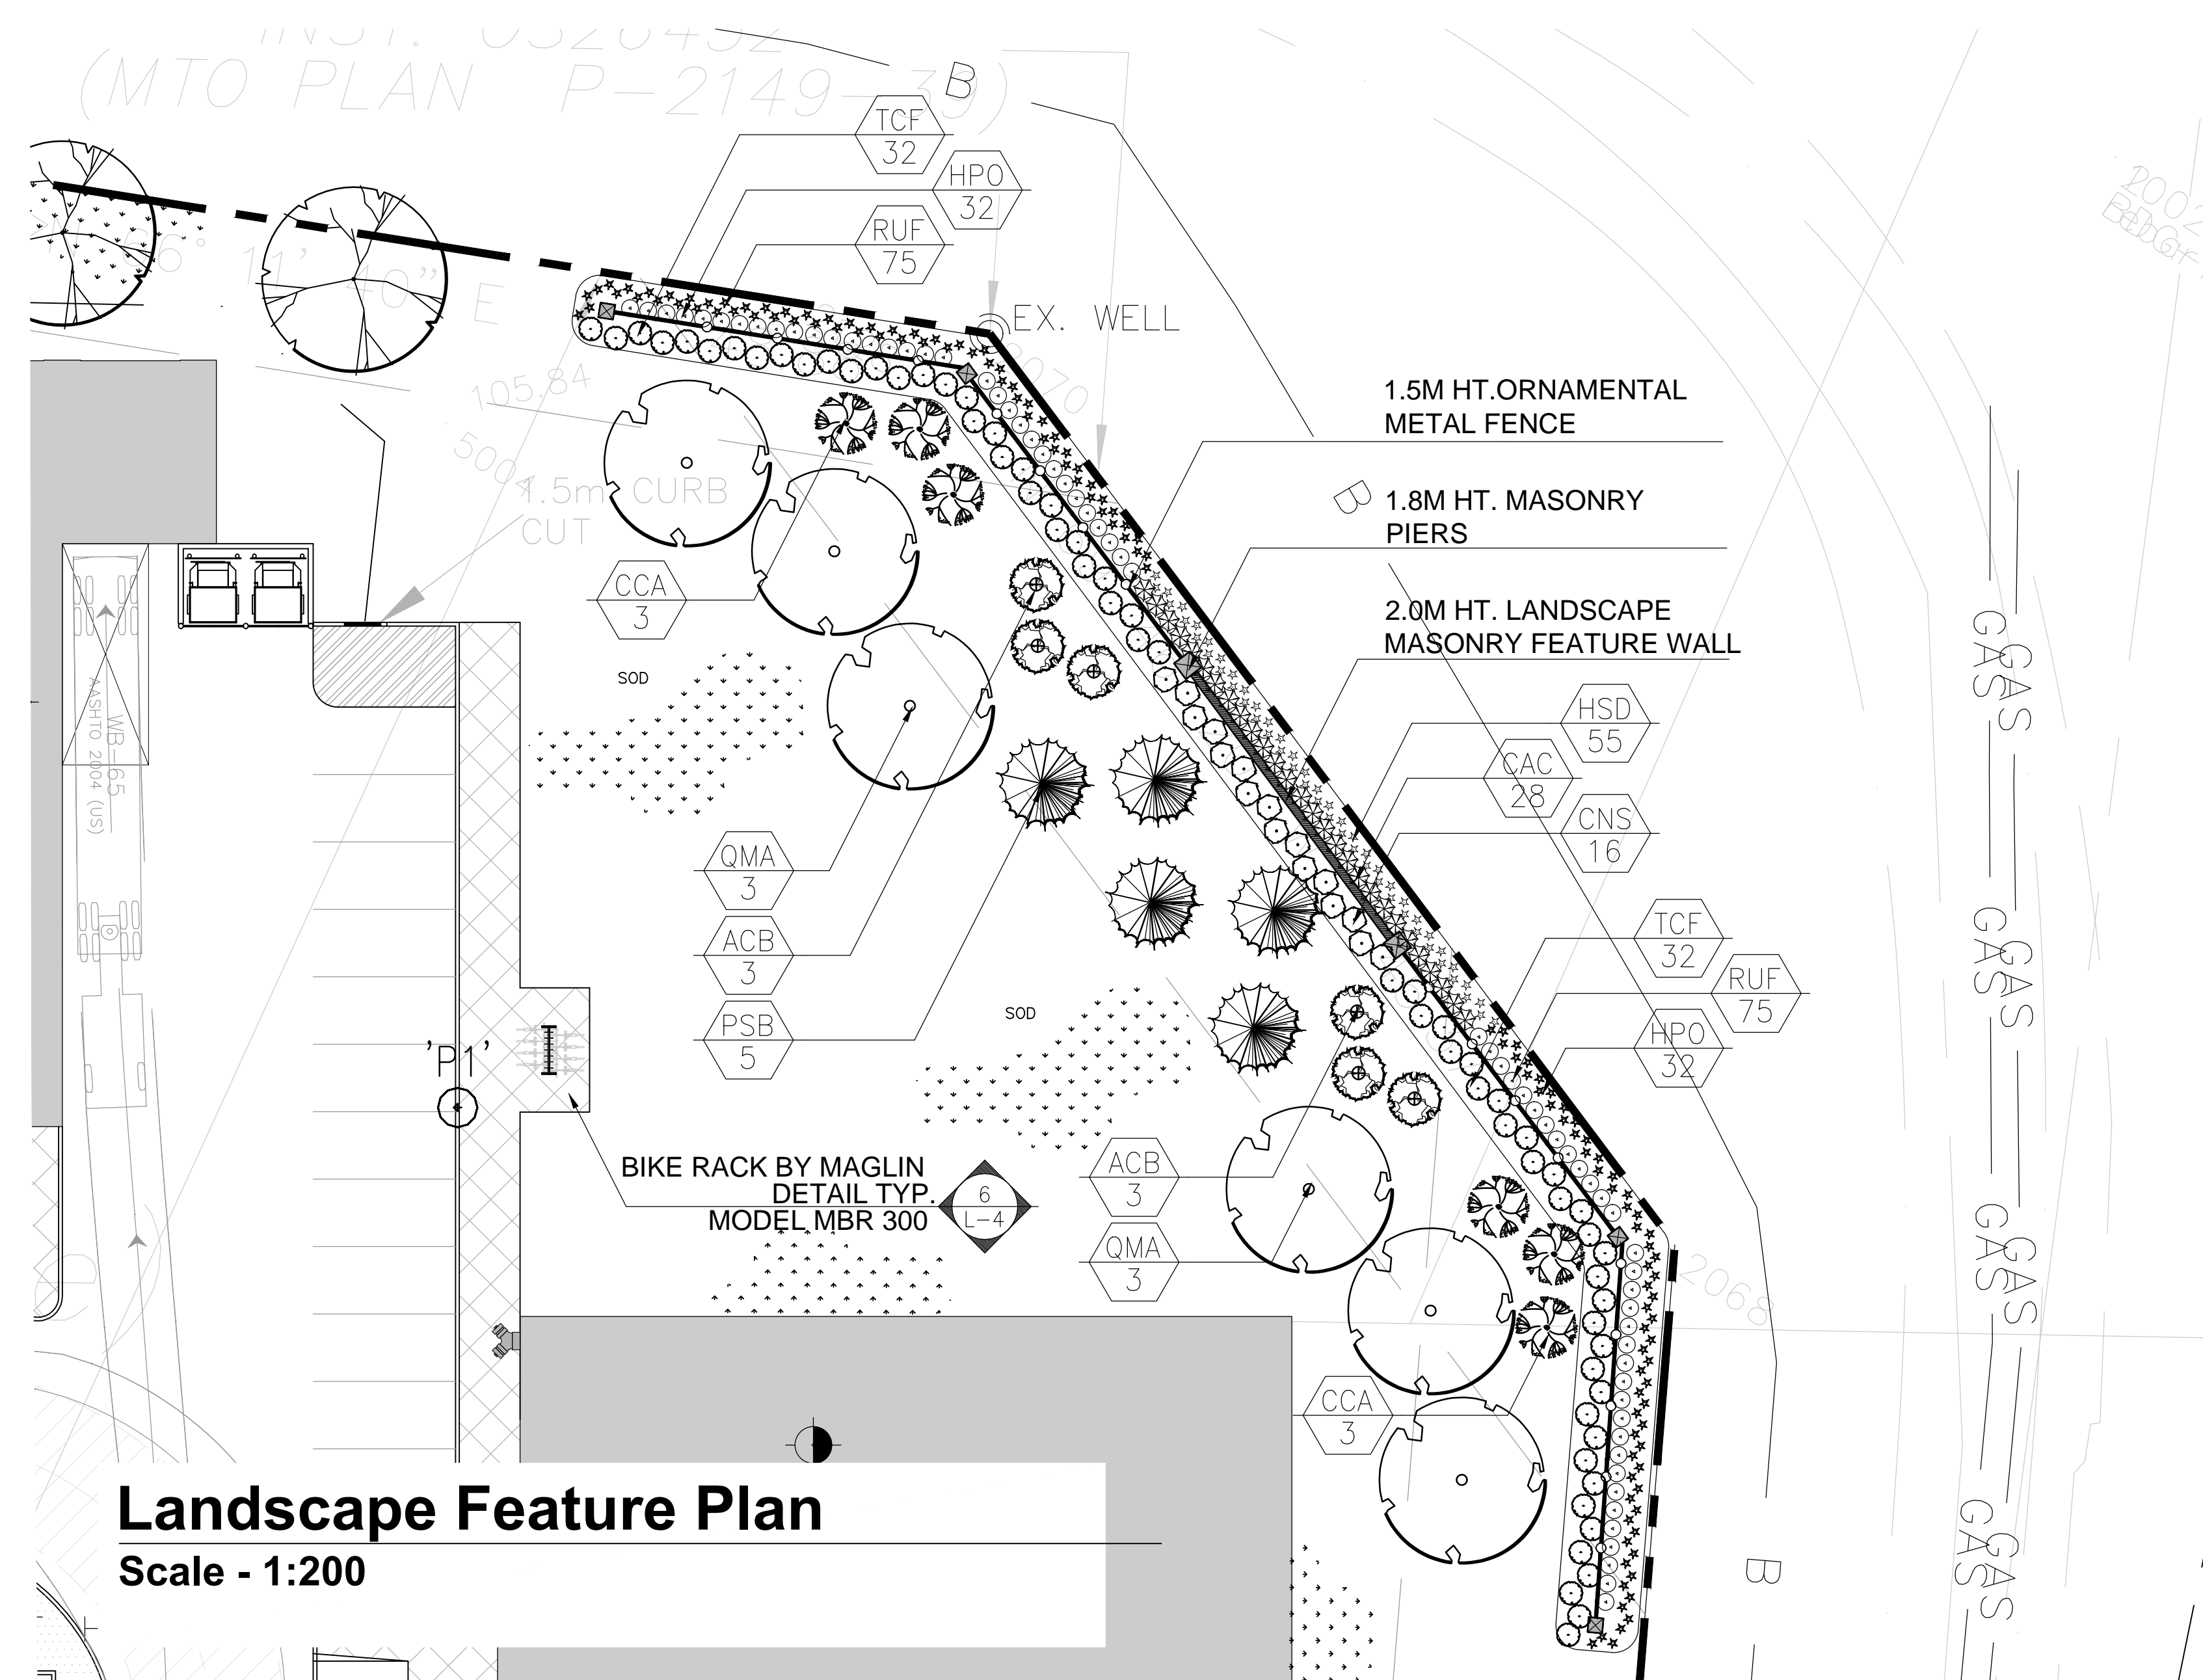

## Landscape Feature Plan

Scale - 1:200

### Legend

- Proposed Deciduous Tree
- Proposed Coniferous Tree
- Proposed Shrub/Perennial
- Existing Deciduous Tree
- Existing Coniferous Tree
- Proposed Sodded Area
- Proposed Precast Concrete Unit Pavers
- Proposed Light Standard
- Proposed Bike Rack
- Property Line
- 1.8M Ht. Ornamental Metal Fence
- 1.8M Ht. Masonry Piers
- Proposed Plant Material
- Detail Reference Key

No.	Revision	Date
9	Issued for Resubmission	10/20/15
8	Revised per Comments	07/08/14
7	Revised per Grading Plan	05/28/14
6	Revised per Comments	04/30/14
5	Revised per Grading Plan	01/30/14
4	Revised per Site Plan	01/06/14
3	Issued for Coordination	09/30/13
2	Issued for Coordination	12/12/11
1	Issued for Coordination	10/12/11

North:

Stamp:

Project:  
**Proposed Commercial Development**  
 Bank Street & Mitch Owens Road  
 Greely, Ontario

Scale: **As Shown** Date: **Dec. 2011**

Drawn By: **J.C.** Checked By: **L.M.**

### Landscape Corner Feature

Project No. **11212** Sheet No. **L3 of 4**

All drawings are the property of the Landscape Architect. Copying or any reproduction in part or whole shall only be permitted with written consent of L.A. Drawings shall not be used for construction unless sealed & SIGNED. All drawings shall remain the property of the Landscape Architect. The position of existing trees and shrubs are indicated as they are shown on the site plan. THESE DRAWINGS ARE NOT TO BE USED FOR CONSTRUCTION UNTIL COUNTERSIGNED BY L.A. ARCHITECT • SIGNED