


Architect:

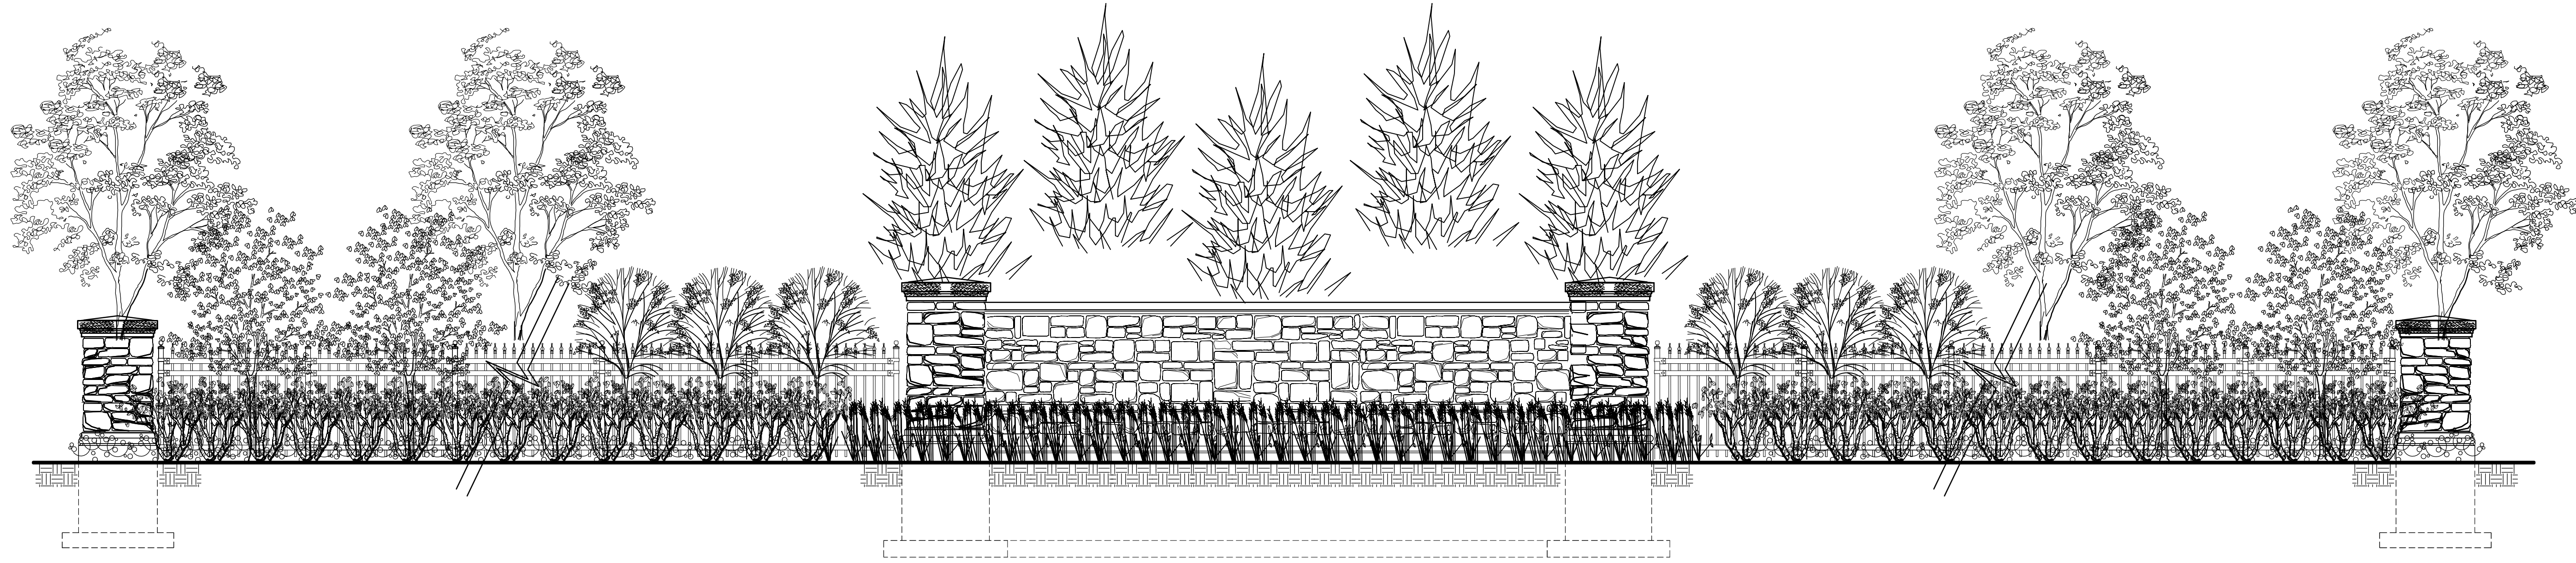


Landscape Feature Elevation
 Scale - NTS

Landscape Feature Plan
 Scale - 1:200

Suggested Plant Material

KEY	QNTY	BOTANICAL NAME	COMMON NAME	HTICAL	SPREAD	ROOT	REMARKS
DECIDUOUS TREES							
AXF		Acer x freemanii	Freeman Maple	70 mm		B.&B.	Full Form
GSK		Gleditsia triacanthos 'Skyline'	Skyline Honey-Locust	70 mm		B.&B.	Full Form
LTP		Liriodendron tulipifera	Tulip Tree	70 mm	cream	B.&B.	Full Form
QMA		Quercus macrocarpa	Bur Oak	70 mm		B.&B.	Full Form
QRB		Quercus rubra	Red Oak	70 mm		B.&B.	Full Form
CONIFEROUS TREES							
PGL		Picea glauca	White Spruce	180 cm		B.&B.	Full Form
PSB		Pinus strobus	White Pine	180 cm		B.&B.	Full Form
DECIDUOUS SPECIMEN SHRUBS							
ACB		Amelancier canadensis 'Ballerina'	Ballerina Serviceberry	200 cm		B.&B.	Multi Stem
CCA		Cercis canadensis 'Multi Stem'	Eastern Red Bud	180 cm	pink/pur	B.&B.	Multi Stem
DECIDUOUS SHRUBS							
EFS		Euonymus fortunei 'Sarcocoe'	Sarcocoe Euonymus		60 cm	C.G.	Full Form
HPO		Hydrangea paniculata 'Oak leaf'	Oak leaf Hydrangea	45 cm		C.G.	Full Form
PFG		Potentilla fruticosa 'Goldstar'	Goldstar Potentilla	60 cm		C.G.	Full Form
RRU		Rosa rugosa	Rosa Rugosa	70 cm		C.G.	Full Form
SJL		Spiraea japonica 'Little Princess'	Dwarf Red Spiraea	50 cm		C.G.	Full Form
PERENNIALS & ORNAMENTAL GRASSES							
CAC		Calamagrostis acutiflora 'Karl Foerster'	Karl Foerster Feather Reed Grass			5 Cal.	Full Form
HSD		Hemerocallis 'Stella D'oro'	Stella D'oro (Yellow) Daylilies			C.C. #1	Full Form
RUD		Rudbeckia 'goldstrum'	Black Eyed Susan			C.C. #1	Full Form

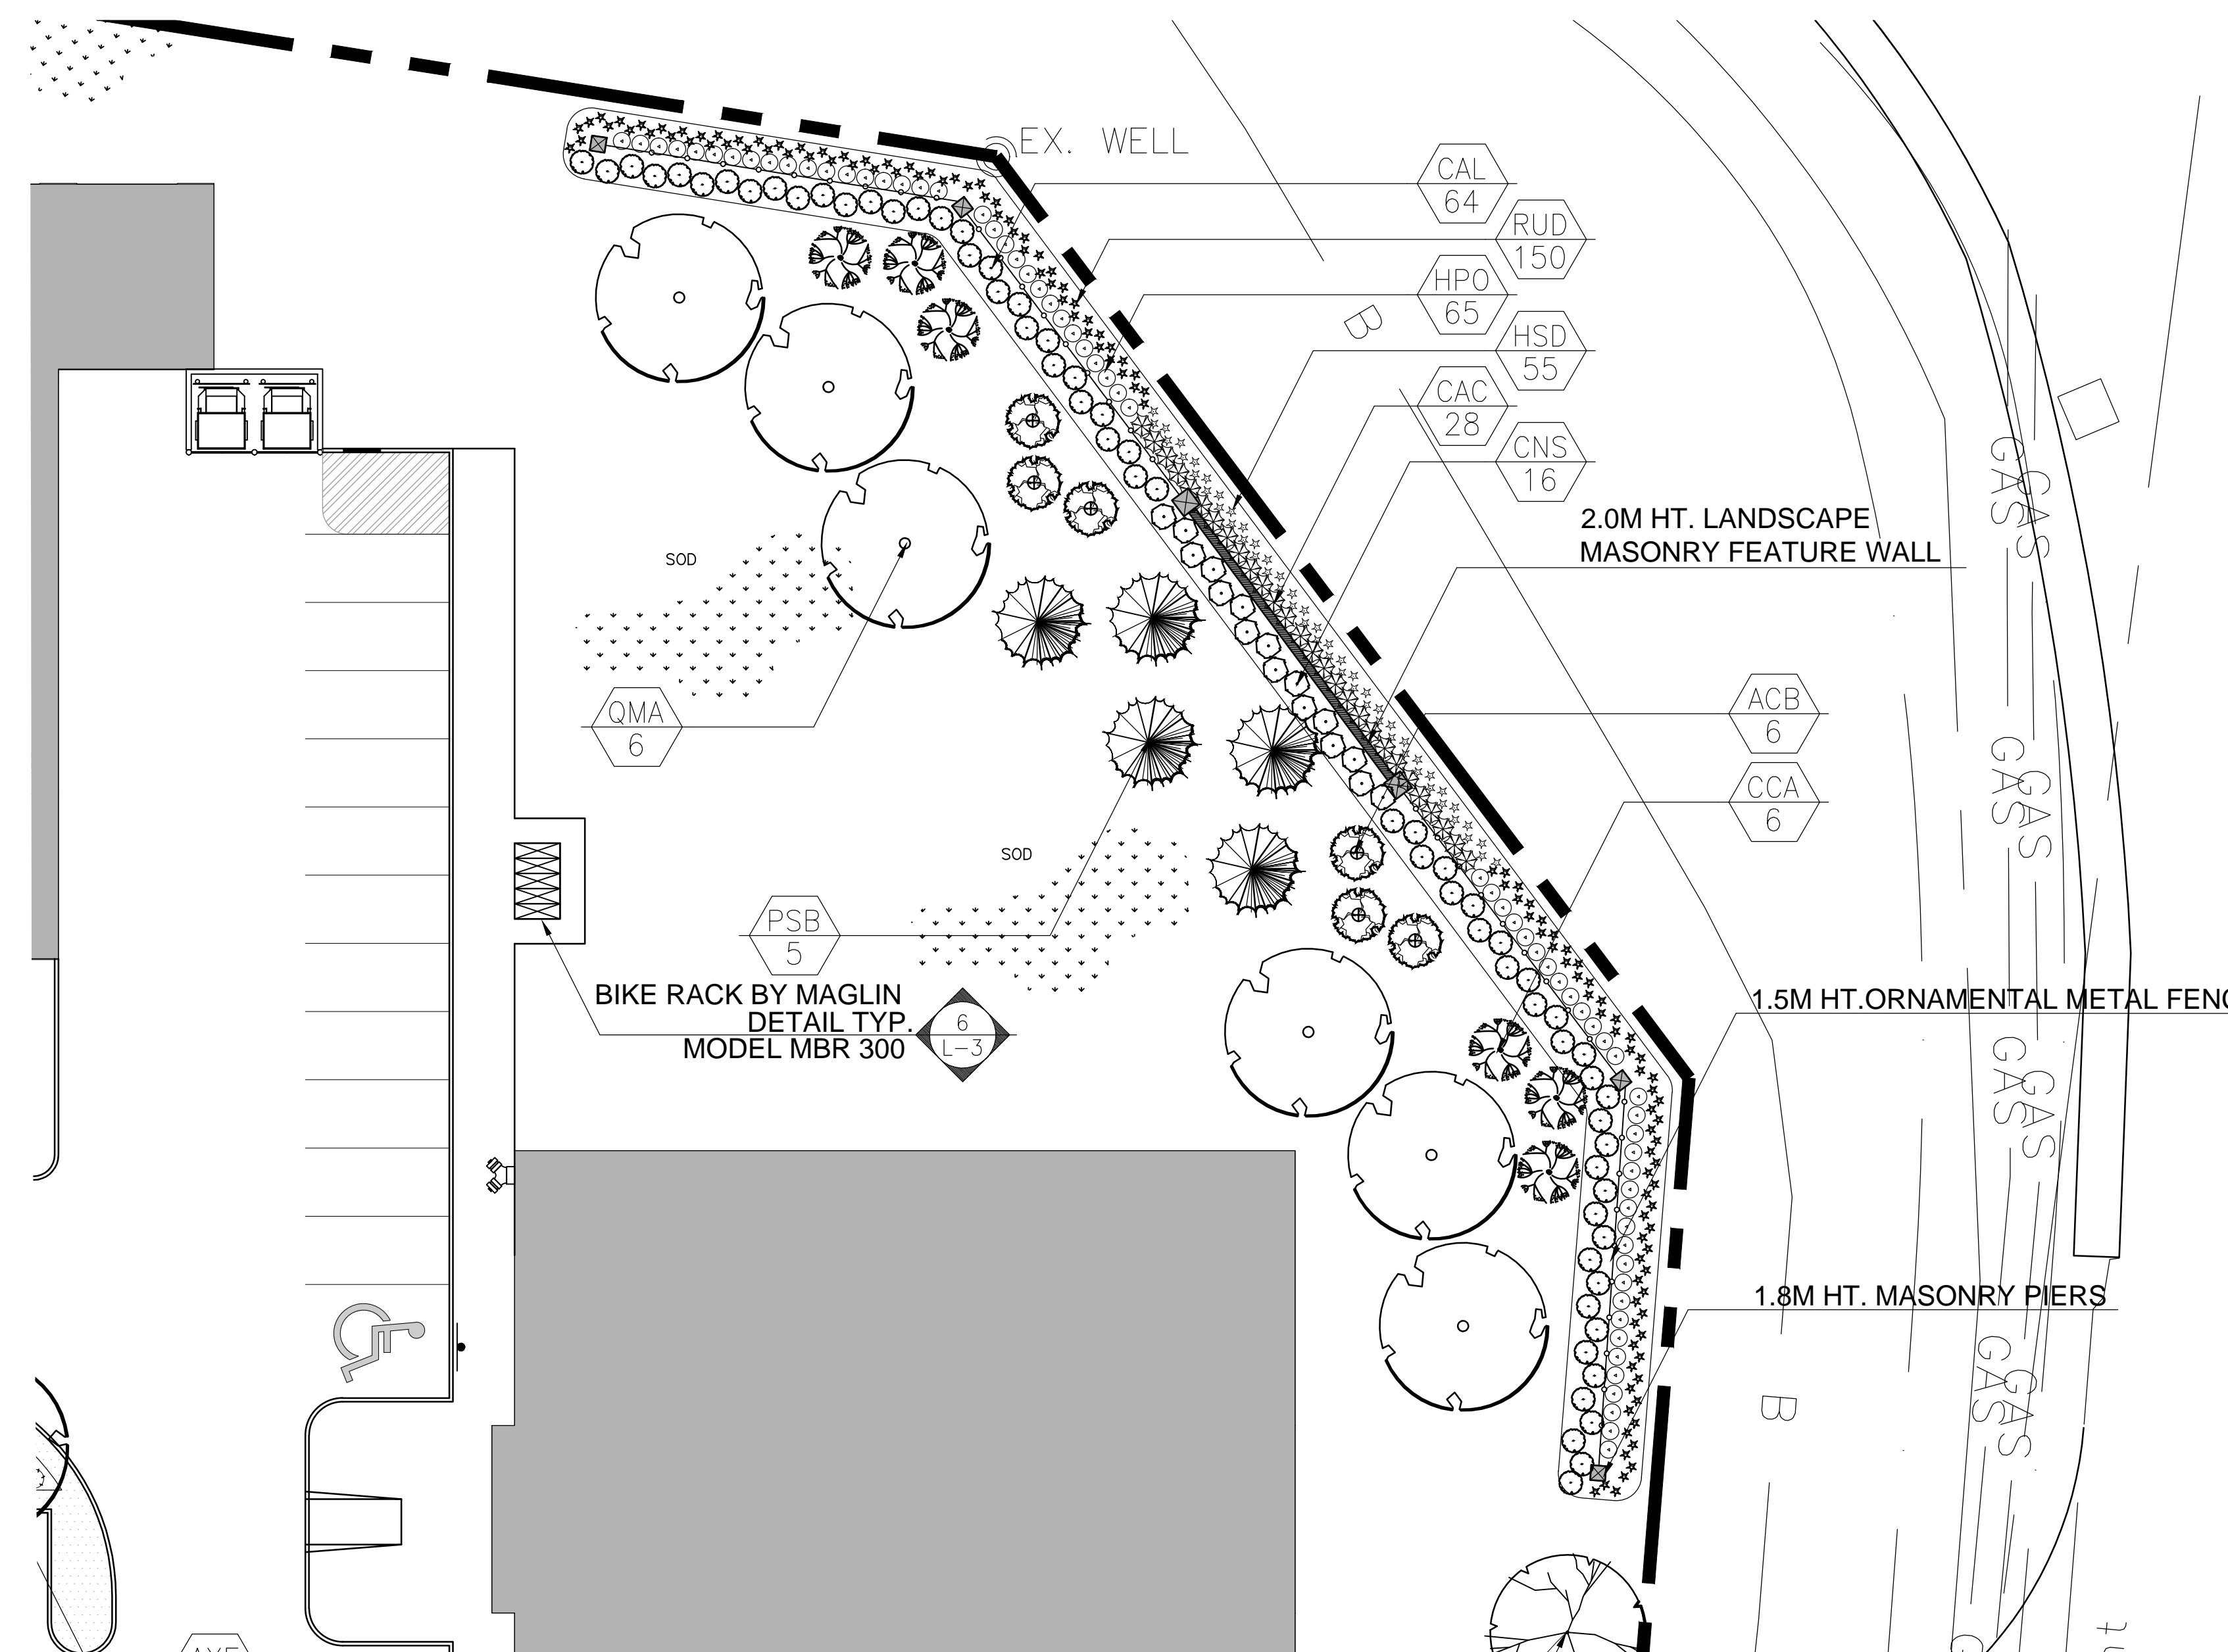

Legend:

- Proposed Deciduous Tree
- Proposed Coniferous Tree
- Proposed Shrub/Perennial
- Sodded Area
- Pavers
- Proposed Light Standard
- Bicycle Rack
- Property Line
- Proposed Plant Material
- Detail Reference Key

No.	Revision	Date
5	Revised per Grading Plan	01/30/14
4	Revised per Site Plan	01/06/14
3	Issued for Coordination	09/30/13
2	Issued for Coordination	12/12/11
1	Issued for Coordination	10/12/11

North: Stamp:

Project:
Proposed Commercial Development
 Bank Street & Mitch Owens Road
 Greely, Ontario

Scale: **As Shown** Date: **Dec. 2011**
 Drawn By: **A.D.** Checked By: **L.M.**

Drawing Title:
Landscape Corner Feature

Project No. **11212** Sheet No. **L4 of 4**

All drawings are the property of MSLA. All drawings shall be used for construction unless stated otherwise. MSLA is not responsible for any errors or omissions in these drawings. The contractor shall confirm the exact location of all existing utilities and structures, and shall assume liability for damages. THESE DRAWINGS ARE NOT TO BE USED FOR CONSTRUCTION UNTIL COUNTERSIGNED BY L. ARCHITECT • SIGNED: