
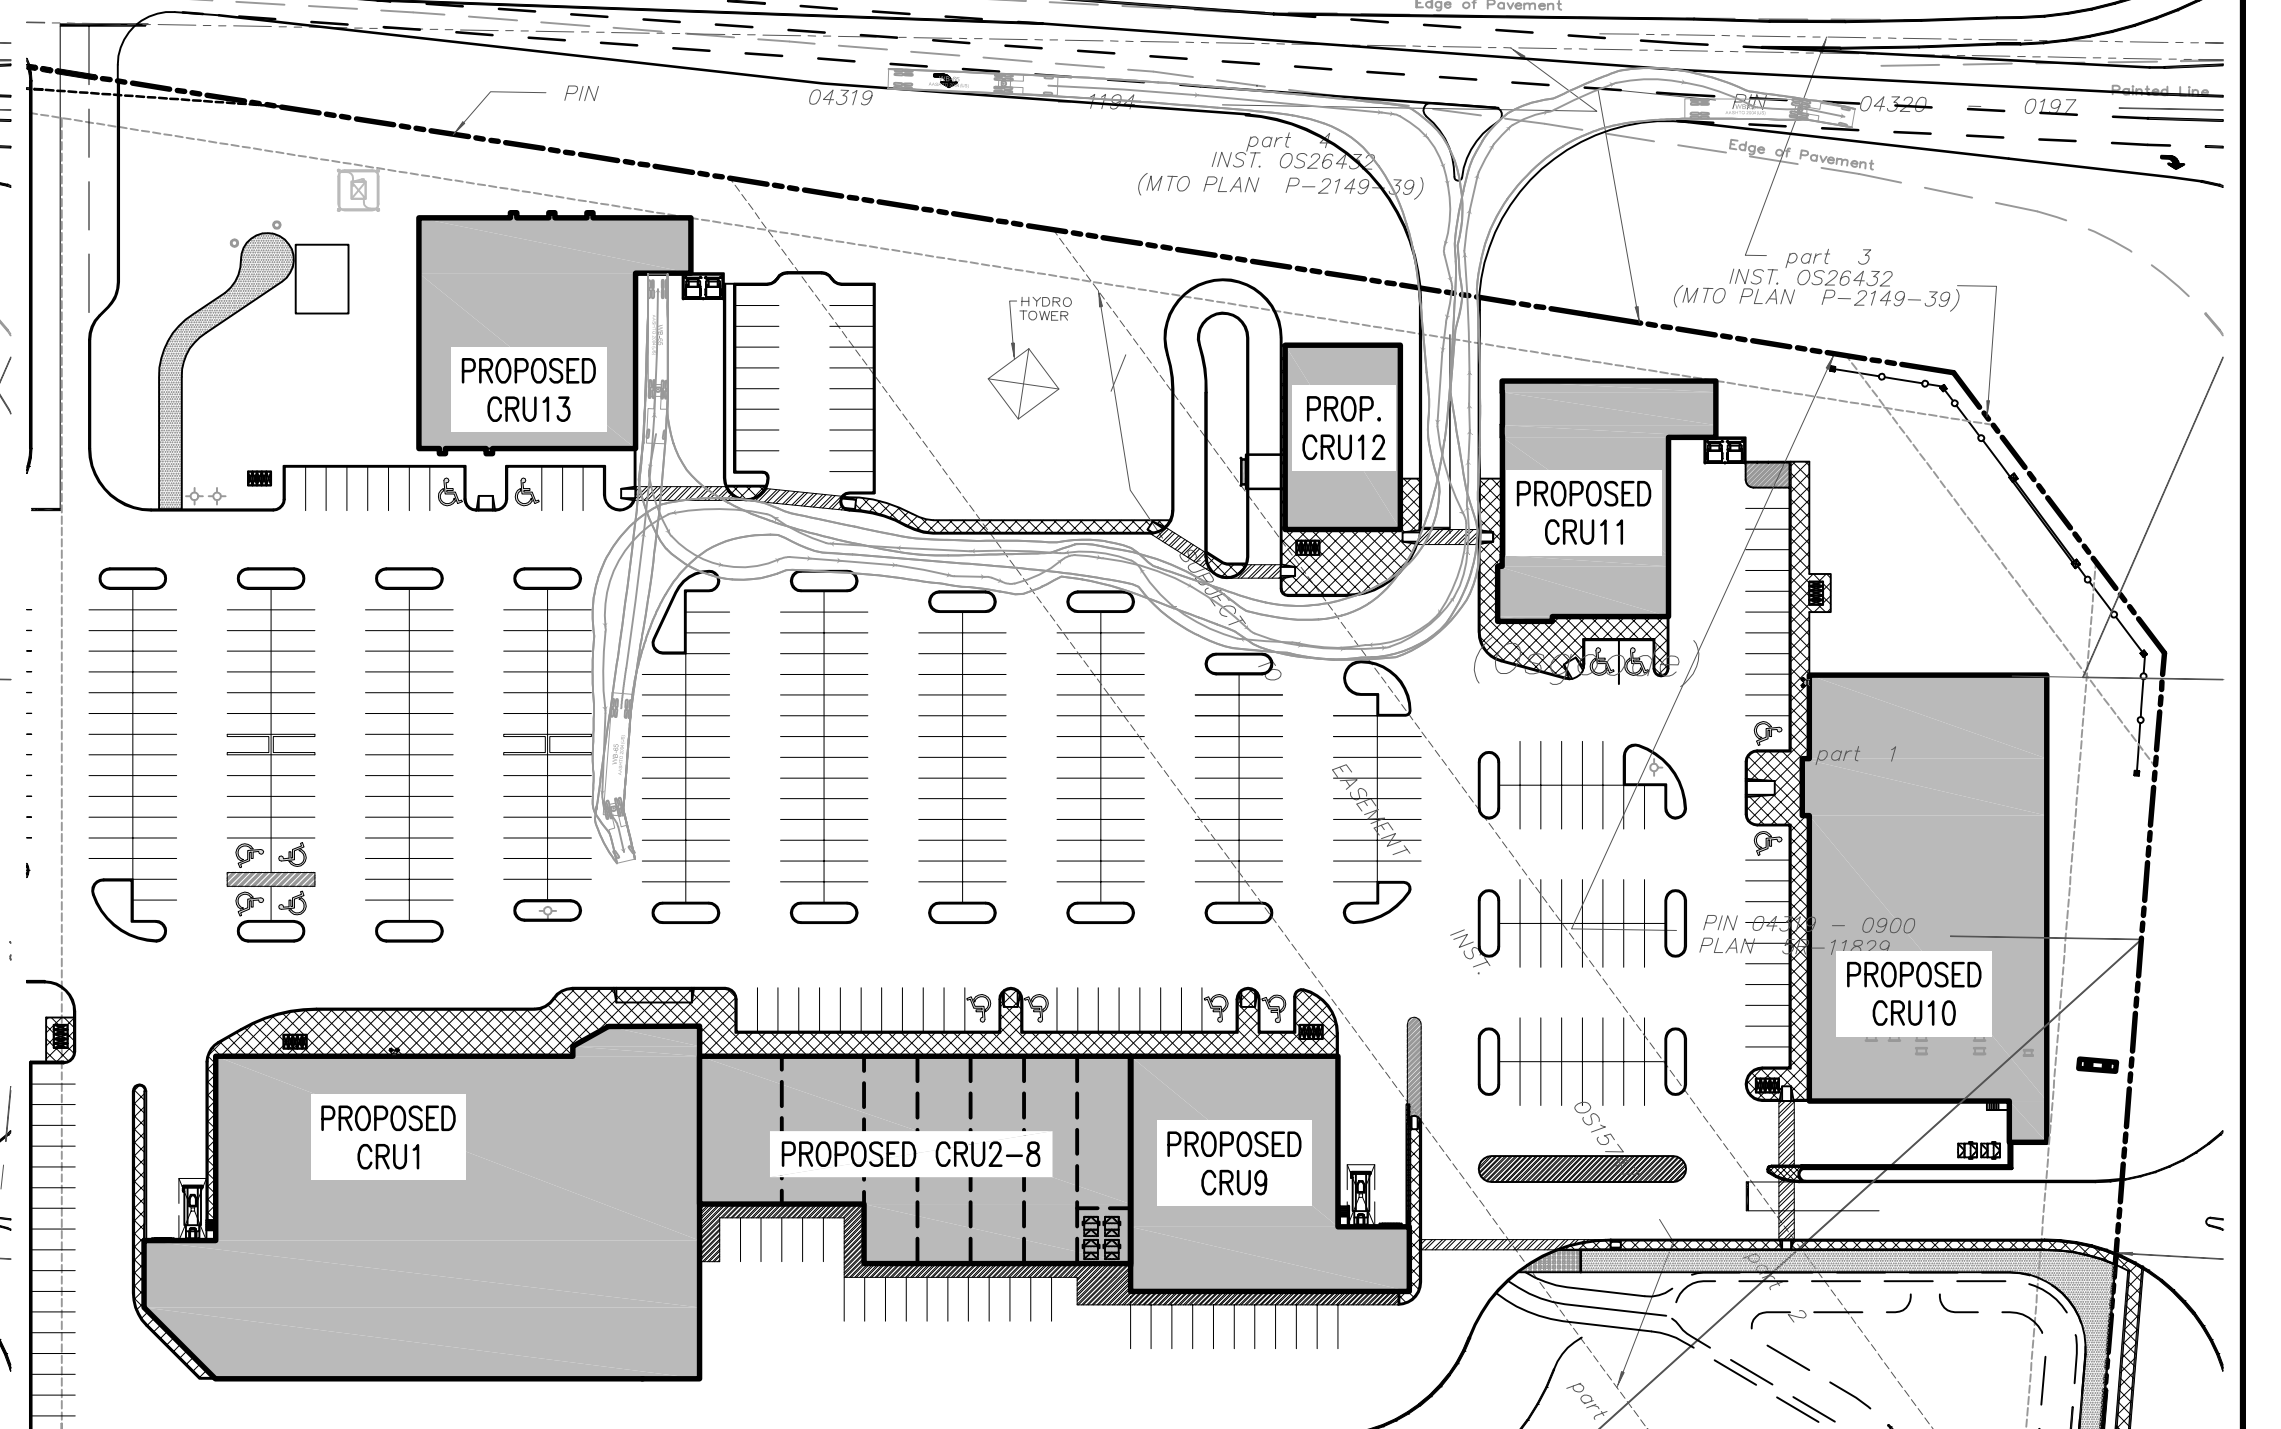
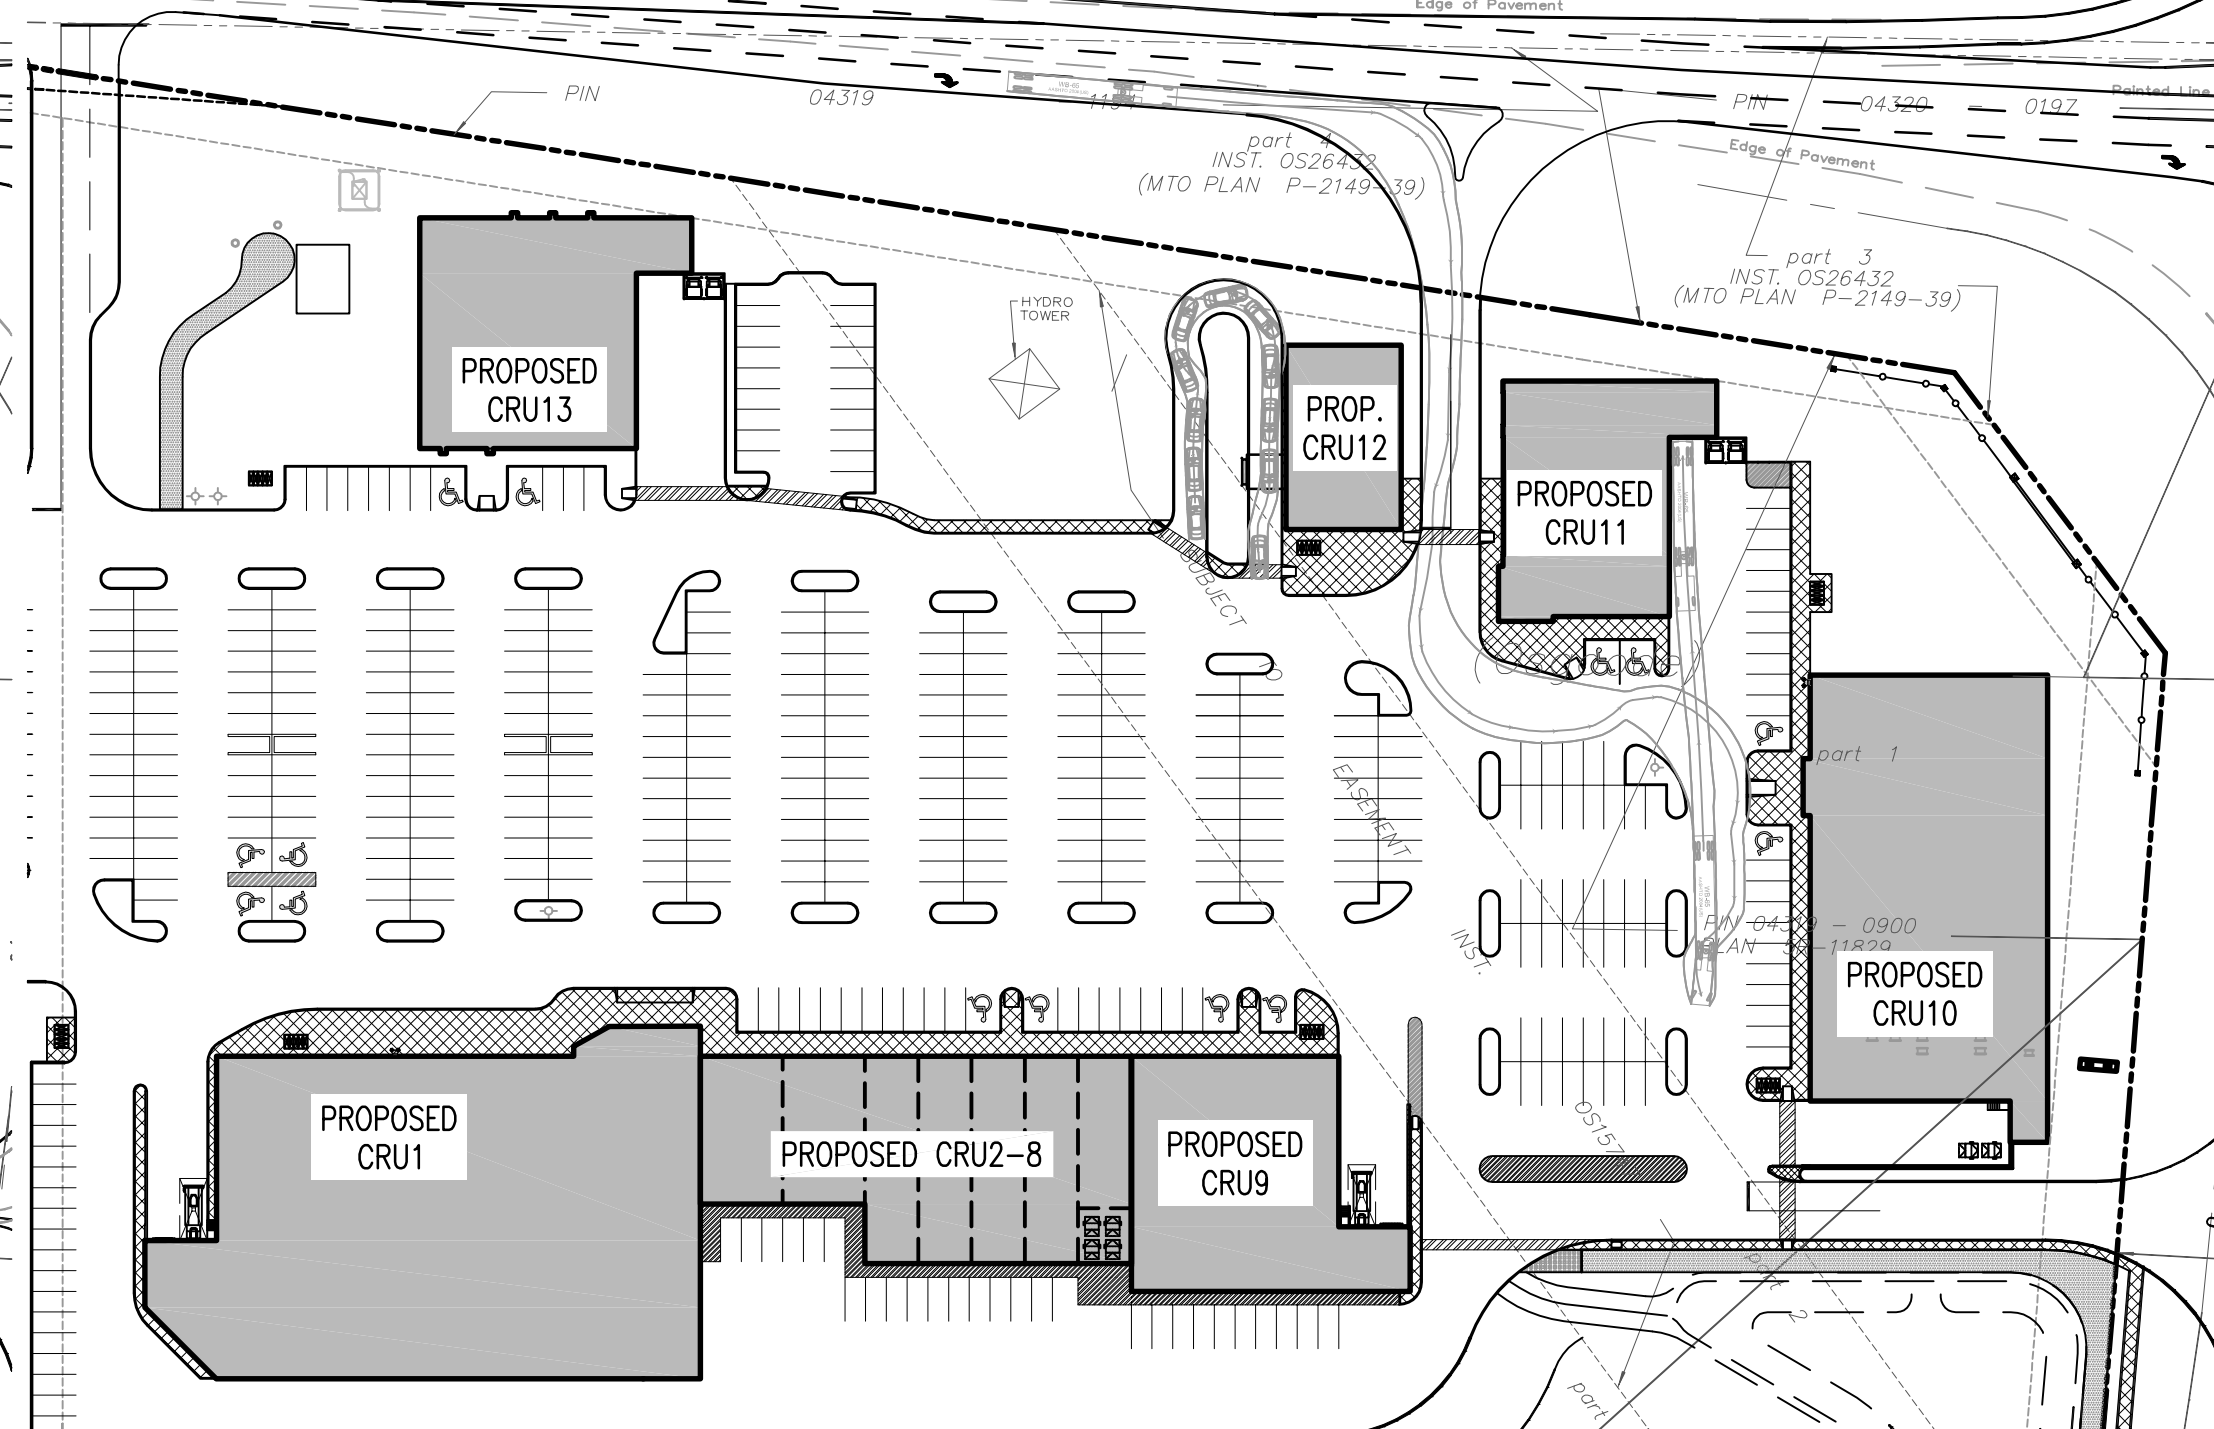


SITE PLAN TRUCK ROUTE CRU1
SCALE : 1 : 1000

SITE PLAN TRUCK ROUTE CRU9
SCALE : 1 : 1000

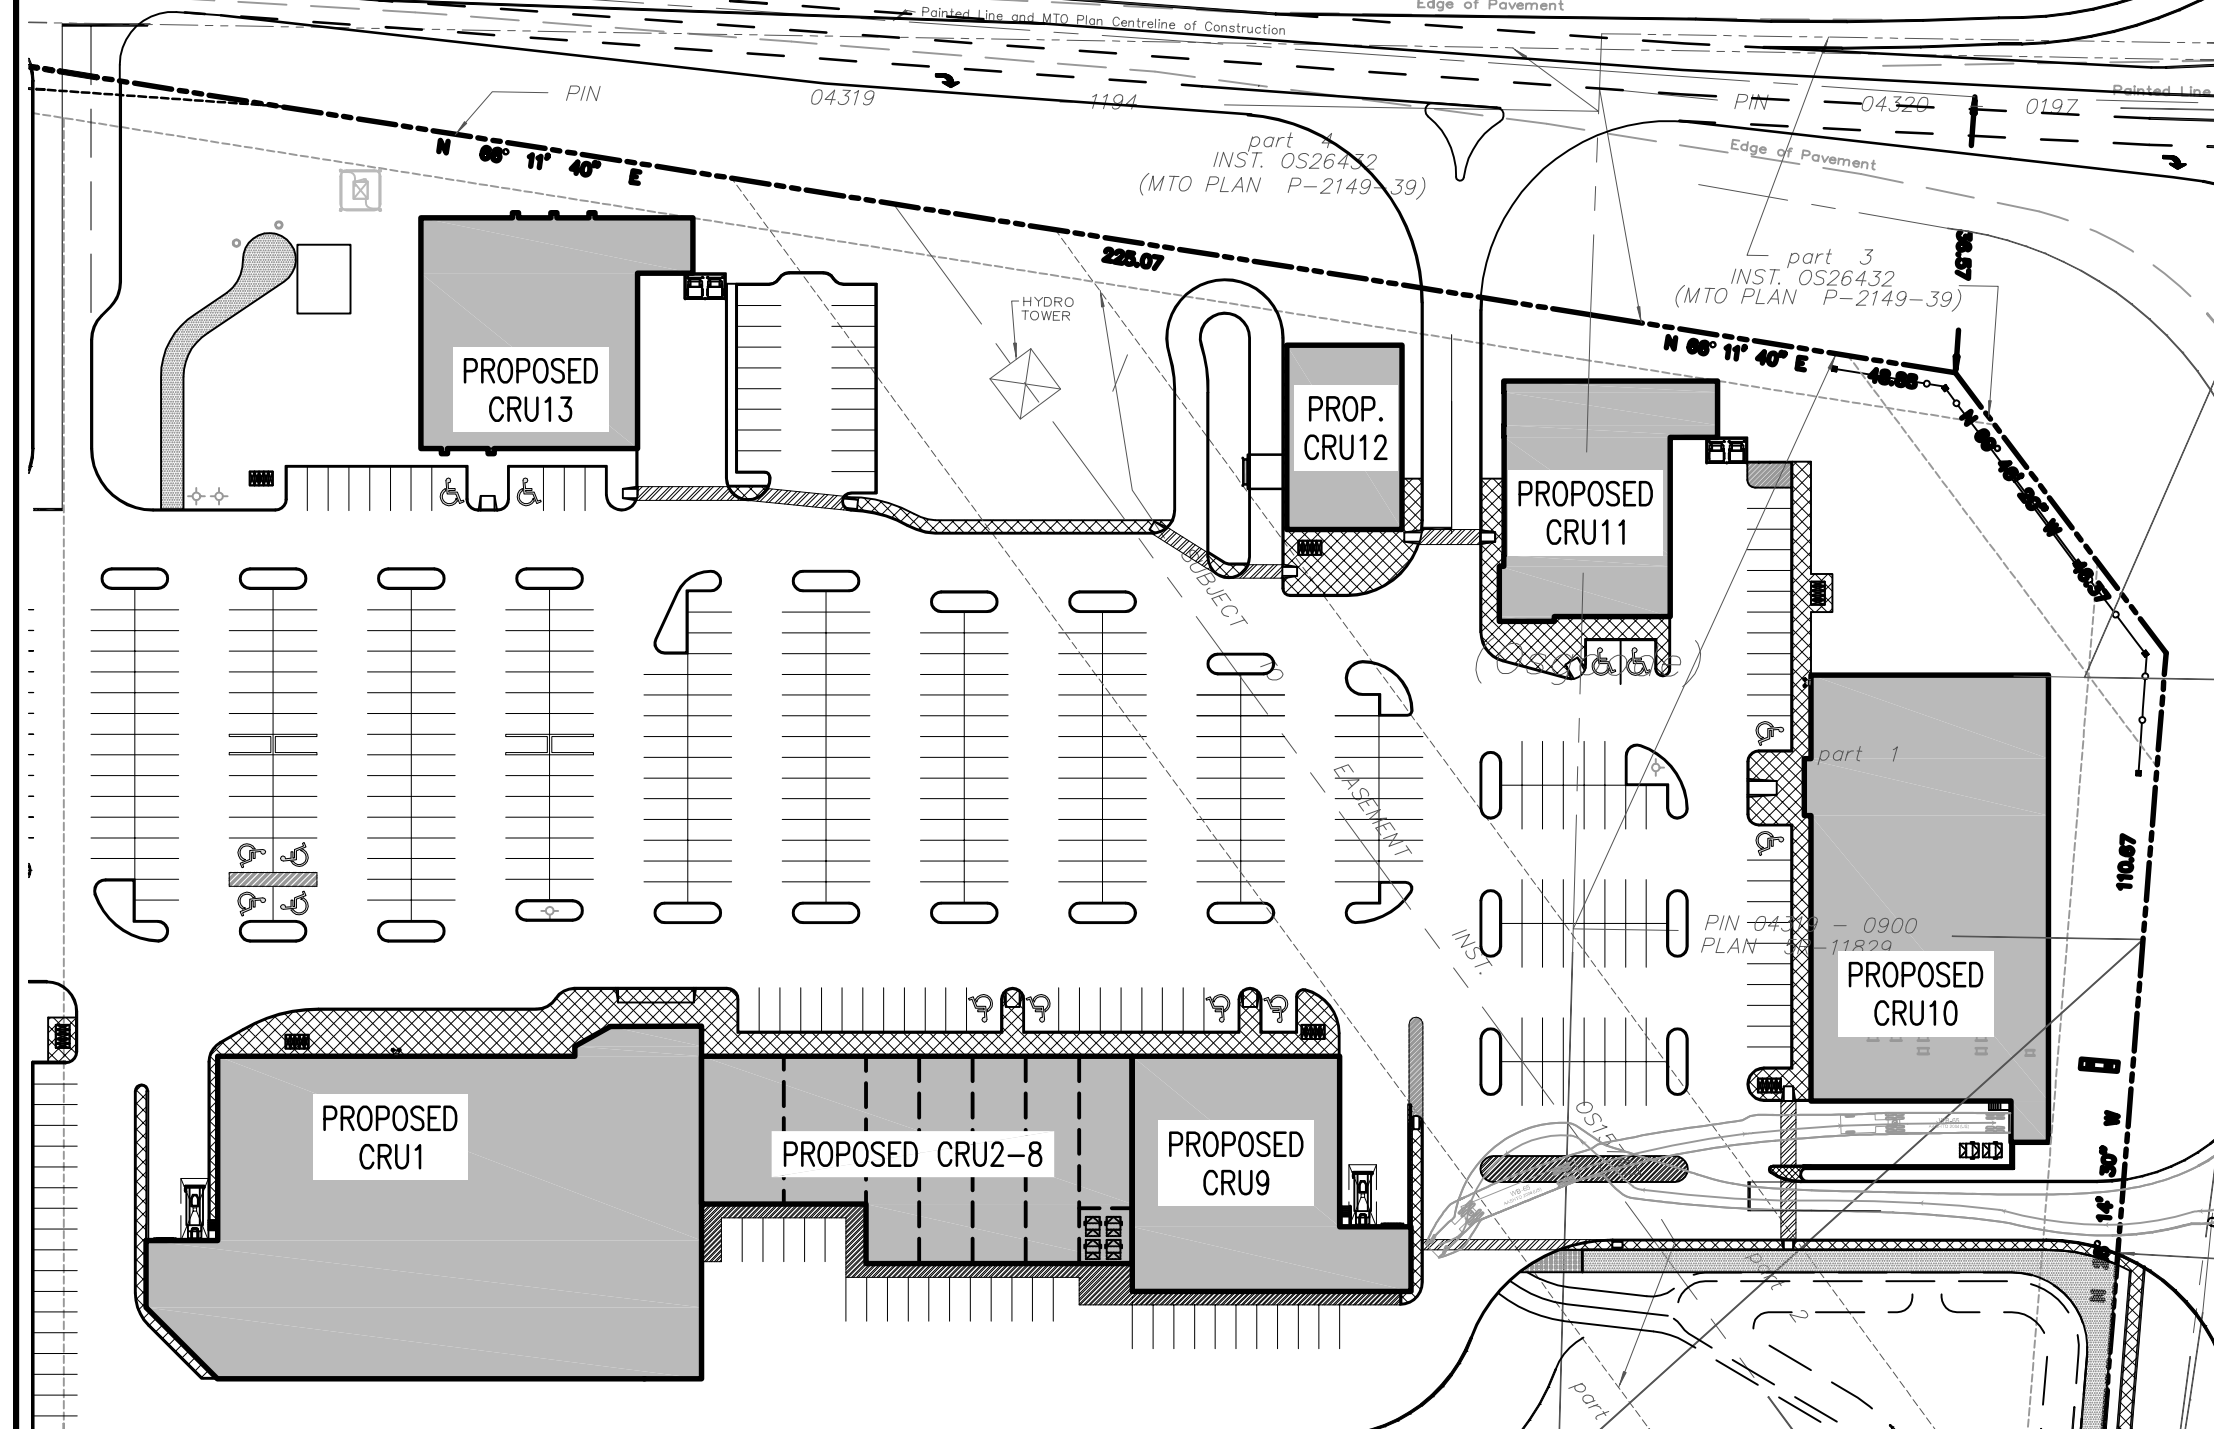


SITE PLAN TRUCK ROUTE CRU10
SCALE : 1 : 1000

SITE PLAN TRUCK ROUTE CRU11
SCALE : 1 : 1000

SITE PLAN TRUCK ROUTE CRU13
SCALE : 1 : 1000

architectural design associates inc. architect
1880 assumption street, suite 100
windsor ontario canada n8y 1c4
ph 519.254.3430 fax 519.254.3642
email - info@ada-architect.ca www.ada-architect.ca

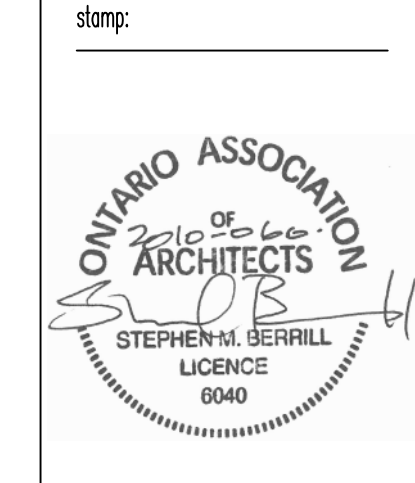

date (mm/dd/yy):	issued for:
10/15/15	SITE PLAN CONTROL RESUBMISSION
09/15/15	LEFT TURN LANE ADDED TO ACCESS 2
05/25/15	SITE PLAN CONTROL RESUBMISSION
09/11/14	REVISED SITE PLAN TO CITY COMMENTS
06/20/14	TENANT REVIEW
02/11/14	SITE PLAN CONTROL SUBMISSION
12/06/13	REVISED SITE PLAN
09/16/13	REVISED SITE PLAN

general notes:
1. THIS PRINT IS AN INSTRUMENT OF SERVICE ONLY AND IS THE PROPERTY OF THE ARCHITECT.
2. DRAWINGS SHALL NOT BE SCALED.
3. CONTRACTORS SHALL VERIFY AND BE RESPONSIBLE FOR ALL DIMENSIONS AND CONDITIONS ON THE JOB AND THIS OFFICE MUST BE NOTIFIED OF ANY VARIATIONS FROM THE DIMENSIONS AND CONDITIONS SHOWN BY THESE DRAWINGS.
4. ATTENTION IS DIRECTED TO PROVISIONS IN THE GENERAL CONDITIONS REGARDING CONTRACTOR'S RESPONSIBILITIES IN REGARD TO SUBMISSION OF SHOP DRAWINGS.
5. IN THE EVENT THE ARCHITECT IS RETURNED TO REVIEW SHOP DRAWINGS, SUCH REVIEW IS ONLY TO CHECK FOR CONFORMANCE WITH DESIGN CONDITIONS AND WITH THE INFORMATION GIVEN IN THE CONTRACT DOCUMENTS.
6. CONTRACTORS SHALL PROMPTLY NOTIFY THE ARCHITECT IN WRITING OF THE EXISTENCE OF ANY RESERVED VARIATIONS BETWEEN THE CONTRACT DOCUMENTS AND ANY APPLICABLE CODES OR BY-LAWS.
7. THE ARCHITECT IS NOT RESPONSIBLE FOR THE CONTRACTOR'S MEANS, METHODS AND OR TECHNIQUES IN THE CONSTRUCTION OF THIS FACILITY.

project: COMMERCIAL DEVELOPMENT, MITCH OWENS RD. & BANK ST., GREELY (OTTAWA), ONT.
client: OTIS GROUP OF COMPANIES
drawing title: KEY SITE PLAN, SITE PLANS SHOWING TRUCK ROUTES

scale: AS SHOWN
drawn by: TC
checked by: SMB / TC
date: SEPT. 2014
comm. no.: 2010-060

sheet no.: **A1.1a**