


Architect:

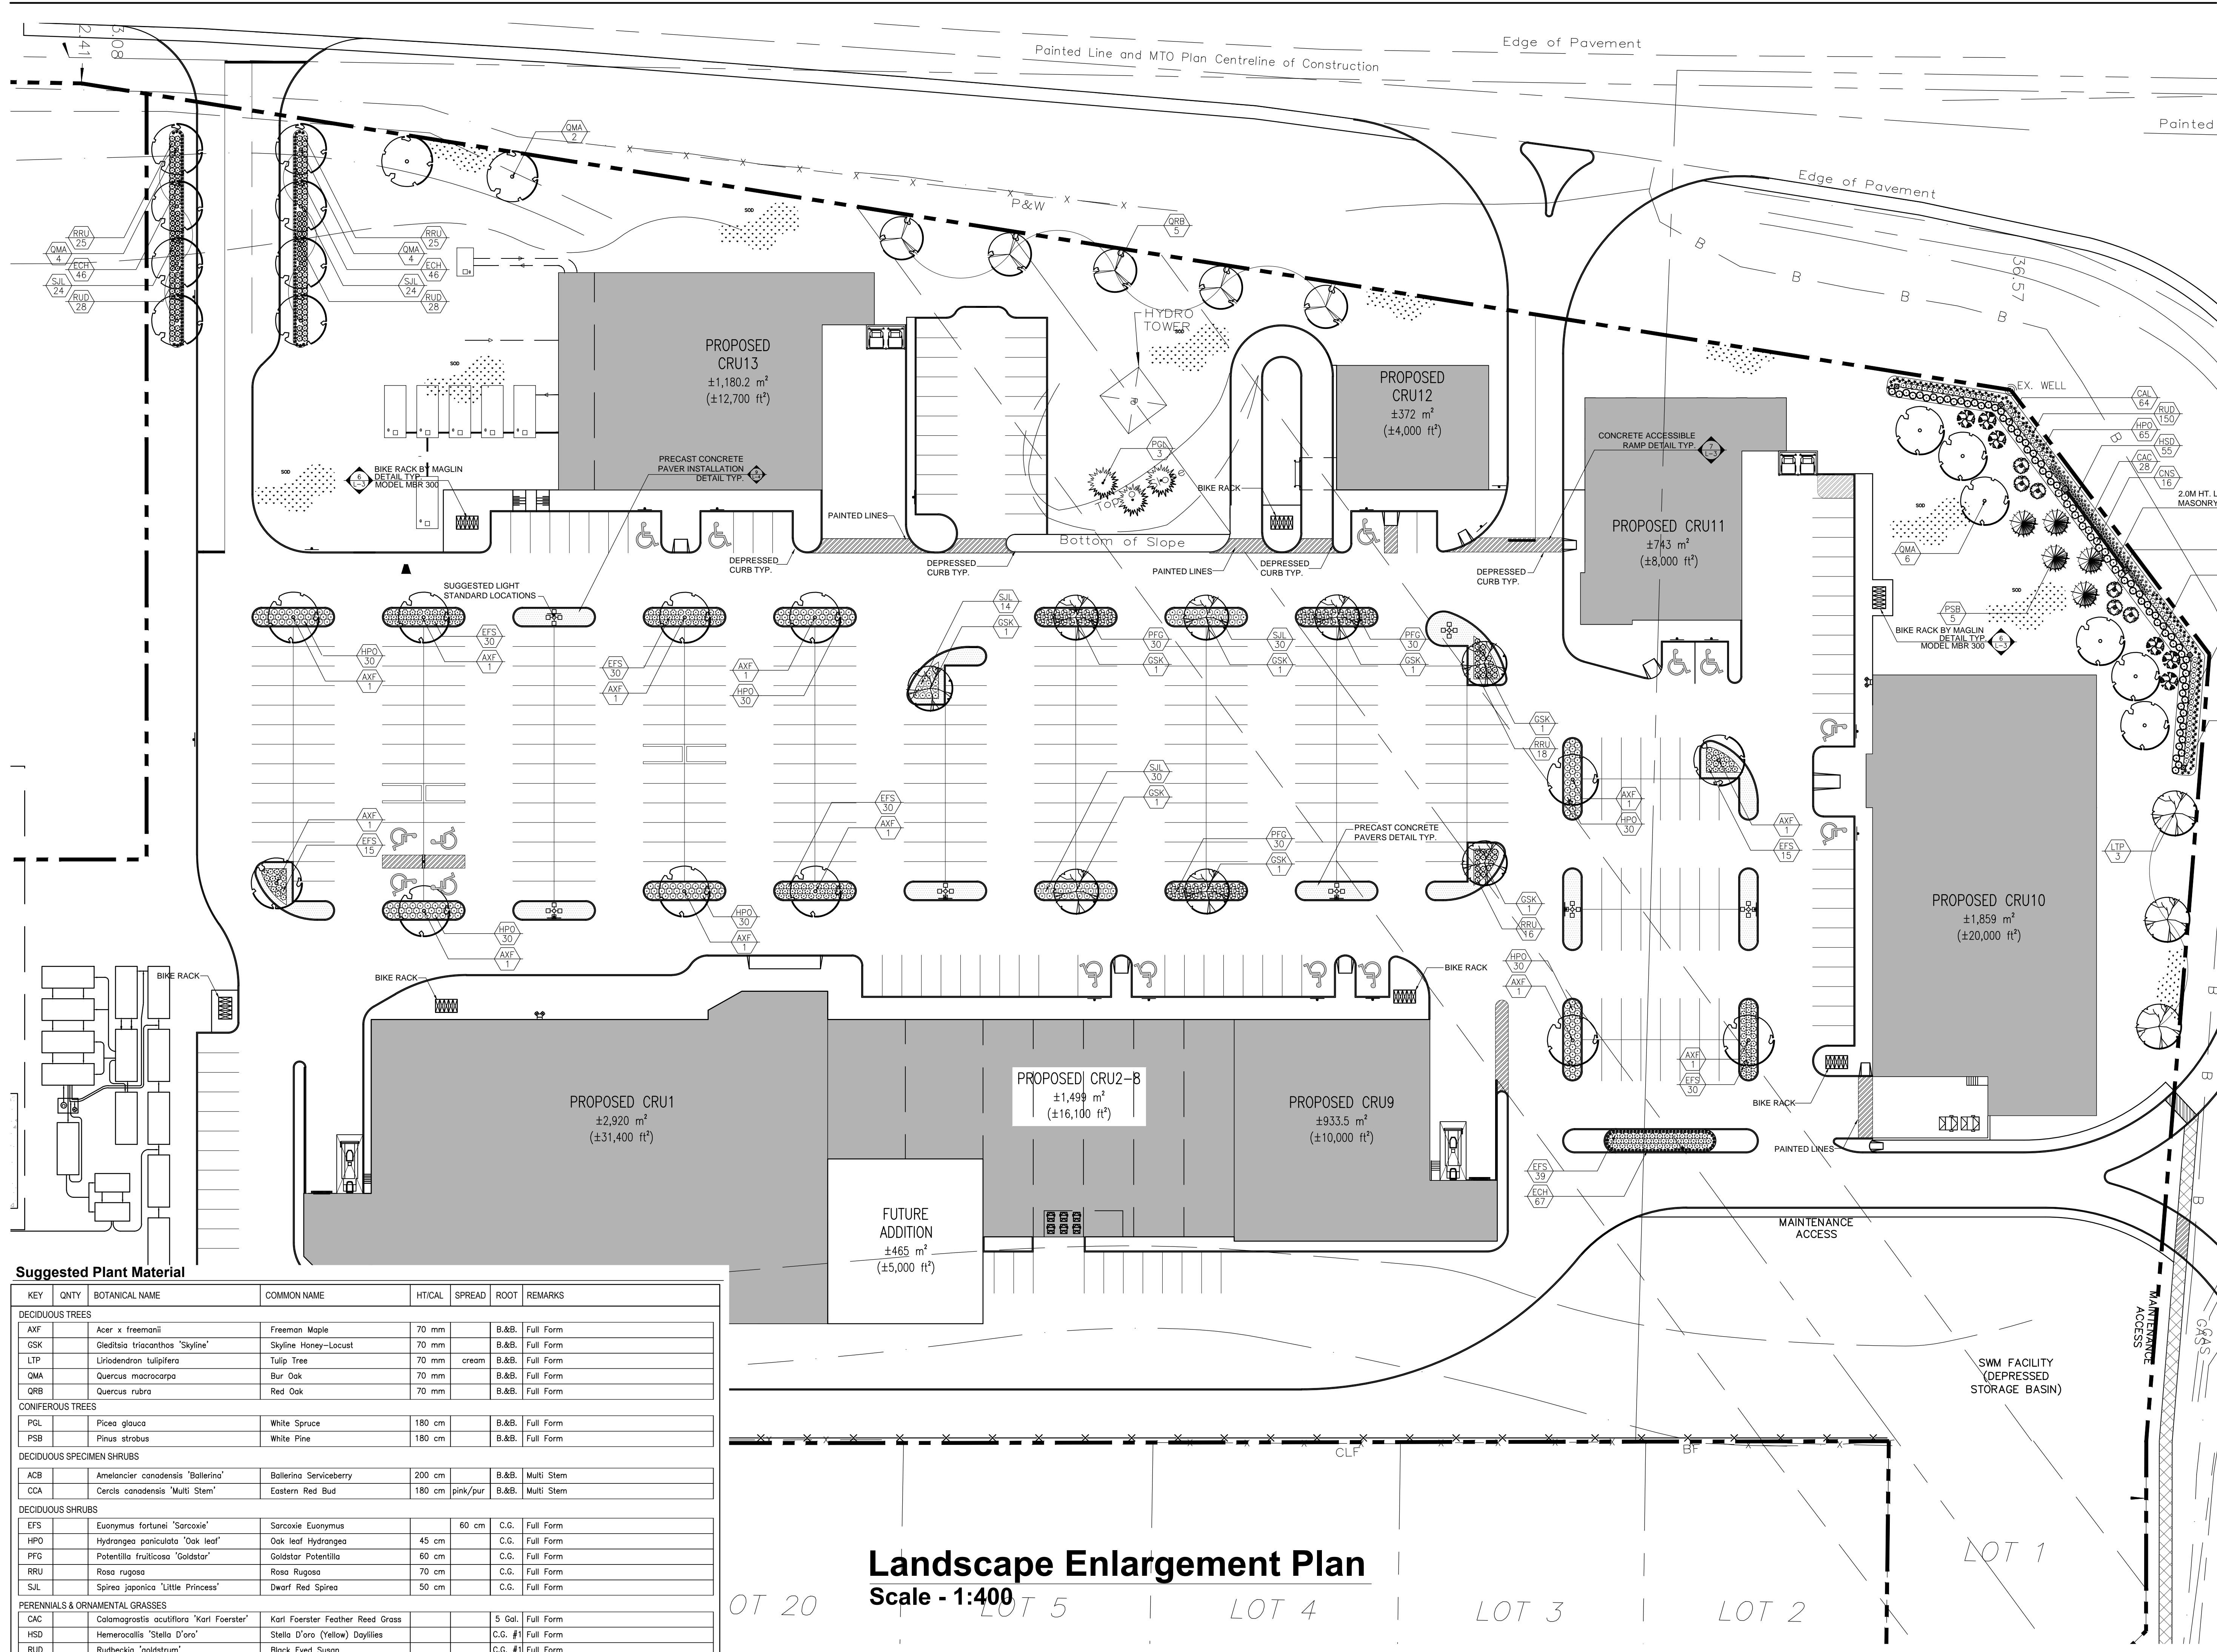

- Legend:
- Proposed Deciduous Tree
  - Proposed Coniferous Tree
  - Proposed Shrub/Perennial
  - Sodded Area
  - Pavers
  - Proposed Light Standard
  - Bicycle Rack
  - Property Line
  - Proposed Plant Material
  - Detail Reference Key

No.	Revision	Date
5	Revised per Grading Plan	01/30/14
4	Revised per Site Plan	01/06/14
3	Issued for Coordination	09/30/13
2	Issued for Coordination	12/12/11
1	Issued for Coordination	10/12/11

North:

Stamp:

Project:  
**Proposed Commercial Development**  
 Bank Street & Mitch Owens Road  
 Greely, Ontario

Scale: **1:400** Date: **Dec. 2011**  
 Drawn By: **A.D.** Checked By: **L.M.**

Drawing Title:  
**Landscape Enlargement Plan**

Project No. **11212** Sheet No. **L2 of 4**

**Suggested Plant Material**

KEY	QNTY	BOTANICAL NAME	COMMON NAME	HT./CAL.	SPREAD	ROOT	REMARKS
<b>DECIDUOUS TREES</b>							
AXF		Acer x freemanii	Freeman Maple	70 mm		B.&B.	Full Form
GSK		Gleditsia triacanthos 'Skyline'	Skyline Honey-Locust	70 mm		B.&B.	Full Form
LTP		Liriodendron tulipifera	Tulip Tree	70 mm	cream	B.&B.	Full Form
OMA		Quercus macrocarpa	Bur Oak	70 mm		B.&B.	Full Form
QRB		Quercus rubra	Red Oak	70 mm		B.&B.	Full Form
<b>CONIFEROUS TREES</b>							
PGL		Picea glauca	White Spruce	180 cm		B.&B.	Full Form
PSB		Pinus strobus	White Pine	180 cm		B.&B.	Full Form
<b>DECIDUOUS SPECIMEN SHRUBS</b>							
ACB		Amelanchier canadensis 'Ballerina'	Ballerina Serviceberry	200 cm		B.&B.	Multi Stem
CCA		Cercis canadensis 'Multi Stem'	Eastern Red Bud	180 cm	pink/pur	B.&B.	Multi Stem
<b>DECIDUOUS SHRUBS</b>							
EFS		Euonymus fortunei 'Sarcocoe'	Sarcocoe Euonymus		60 cm	C.G.	Full Form
HPO		Hydrangea paniculata 'Oak leaf'	Oak leaf Hydrangea	45 cm		C.G.	Full Form
PFG		Potentilla fruticosa 'Goldstar'	Goldstar Potentilla	60 cm		C.G.	Full Form
RRU		Rosa rugosa	Rosa Rugosa	70 cm		C.G.	Full Form
SIL		Spiraea japonica 'Little Princess'	Dwarf Red Spiraea	50 cm		C.G.	Full Form
<b>PERENNIALS &amp; ORNAMENTAL GRASSES</b>							
CAC		Calamagrostis acutiflora 'Karl Foerster'	Karl Foerster Feather Reed Grass			S Gal.	Full Form
HSD		Hemerocallis 'Stella D'oro'	Stella D'oro (Yellow) Daylilies			C.G. #1	Full Form
RUD		Rudbeckia 'goldstrum'	Black Eyed Susan			C.G. #1	Full Form

**Landscape Enlargement Plan**  
 Scale - 1:400

LOT 20 | LOT 5 | LOT 4 | LOT 3 | LOT 2

All information contained in these plans shall be checked by the contractor. All discrepancies shall be reported to the Landscape Architect (L.A.) before commencing with construction. All drawings have copyright and shall remain the property of the Landscape Architect. Copying or any reproduction in part or whole shall only be permitted with written consent of L.A. Drawings shall not be used for construction unless sealed & SIGNED. All coverage plans must show clearly any building or underground utilities are not necessarily shown on the site plans, and are shown. The accuracy of the location of utilities is not guaranteed. Before starting work, the contractor shall confirm the exact location of all existing utilities and markers, and shall assume liability for damages. DO NOT SCALE DRAWINGS - PRELIMINARY NOT FOR CONSTRUCTION - THESE DRAWINGS ARE NOT TO BE USED FOR CONSTRUCTION UNTIL COMPLETED BY THE ARCHITECT - ARCHITECT • SIGNED • DATE