


J:\32862-110 Tanger\3.0 Drawings\3.0\Layout\3.0\32862-C-9006.dwg Layout Name: 0008 Plot Style: AA STANDARD=FULL.CTB Plot Scale: 1:1 Plotted At: 12/12/2014 4:12 PM Last Saved By: mnhf Last Saved At: Dec 11, 14

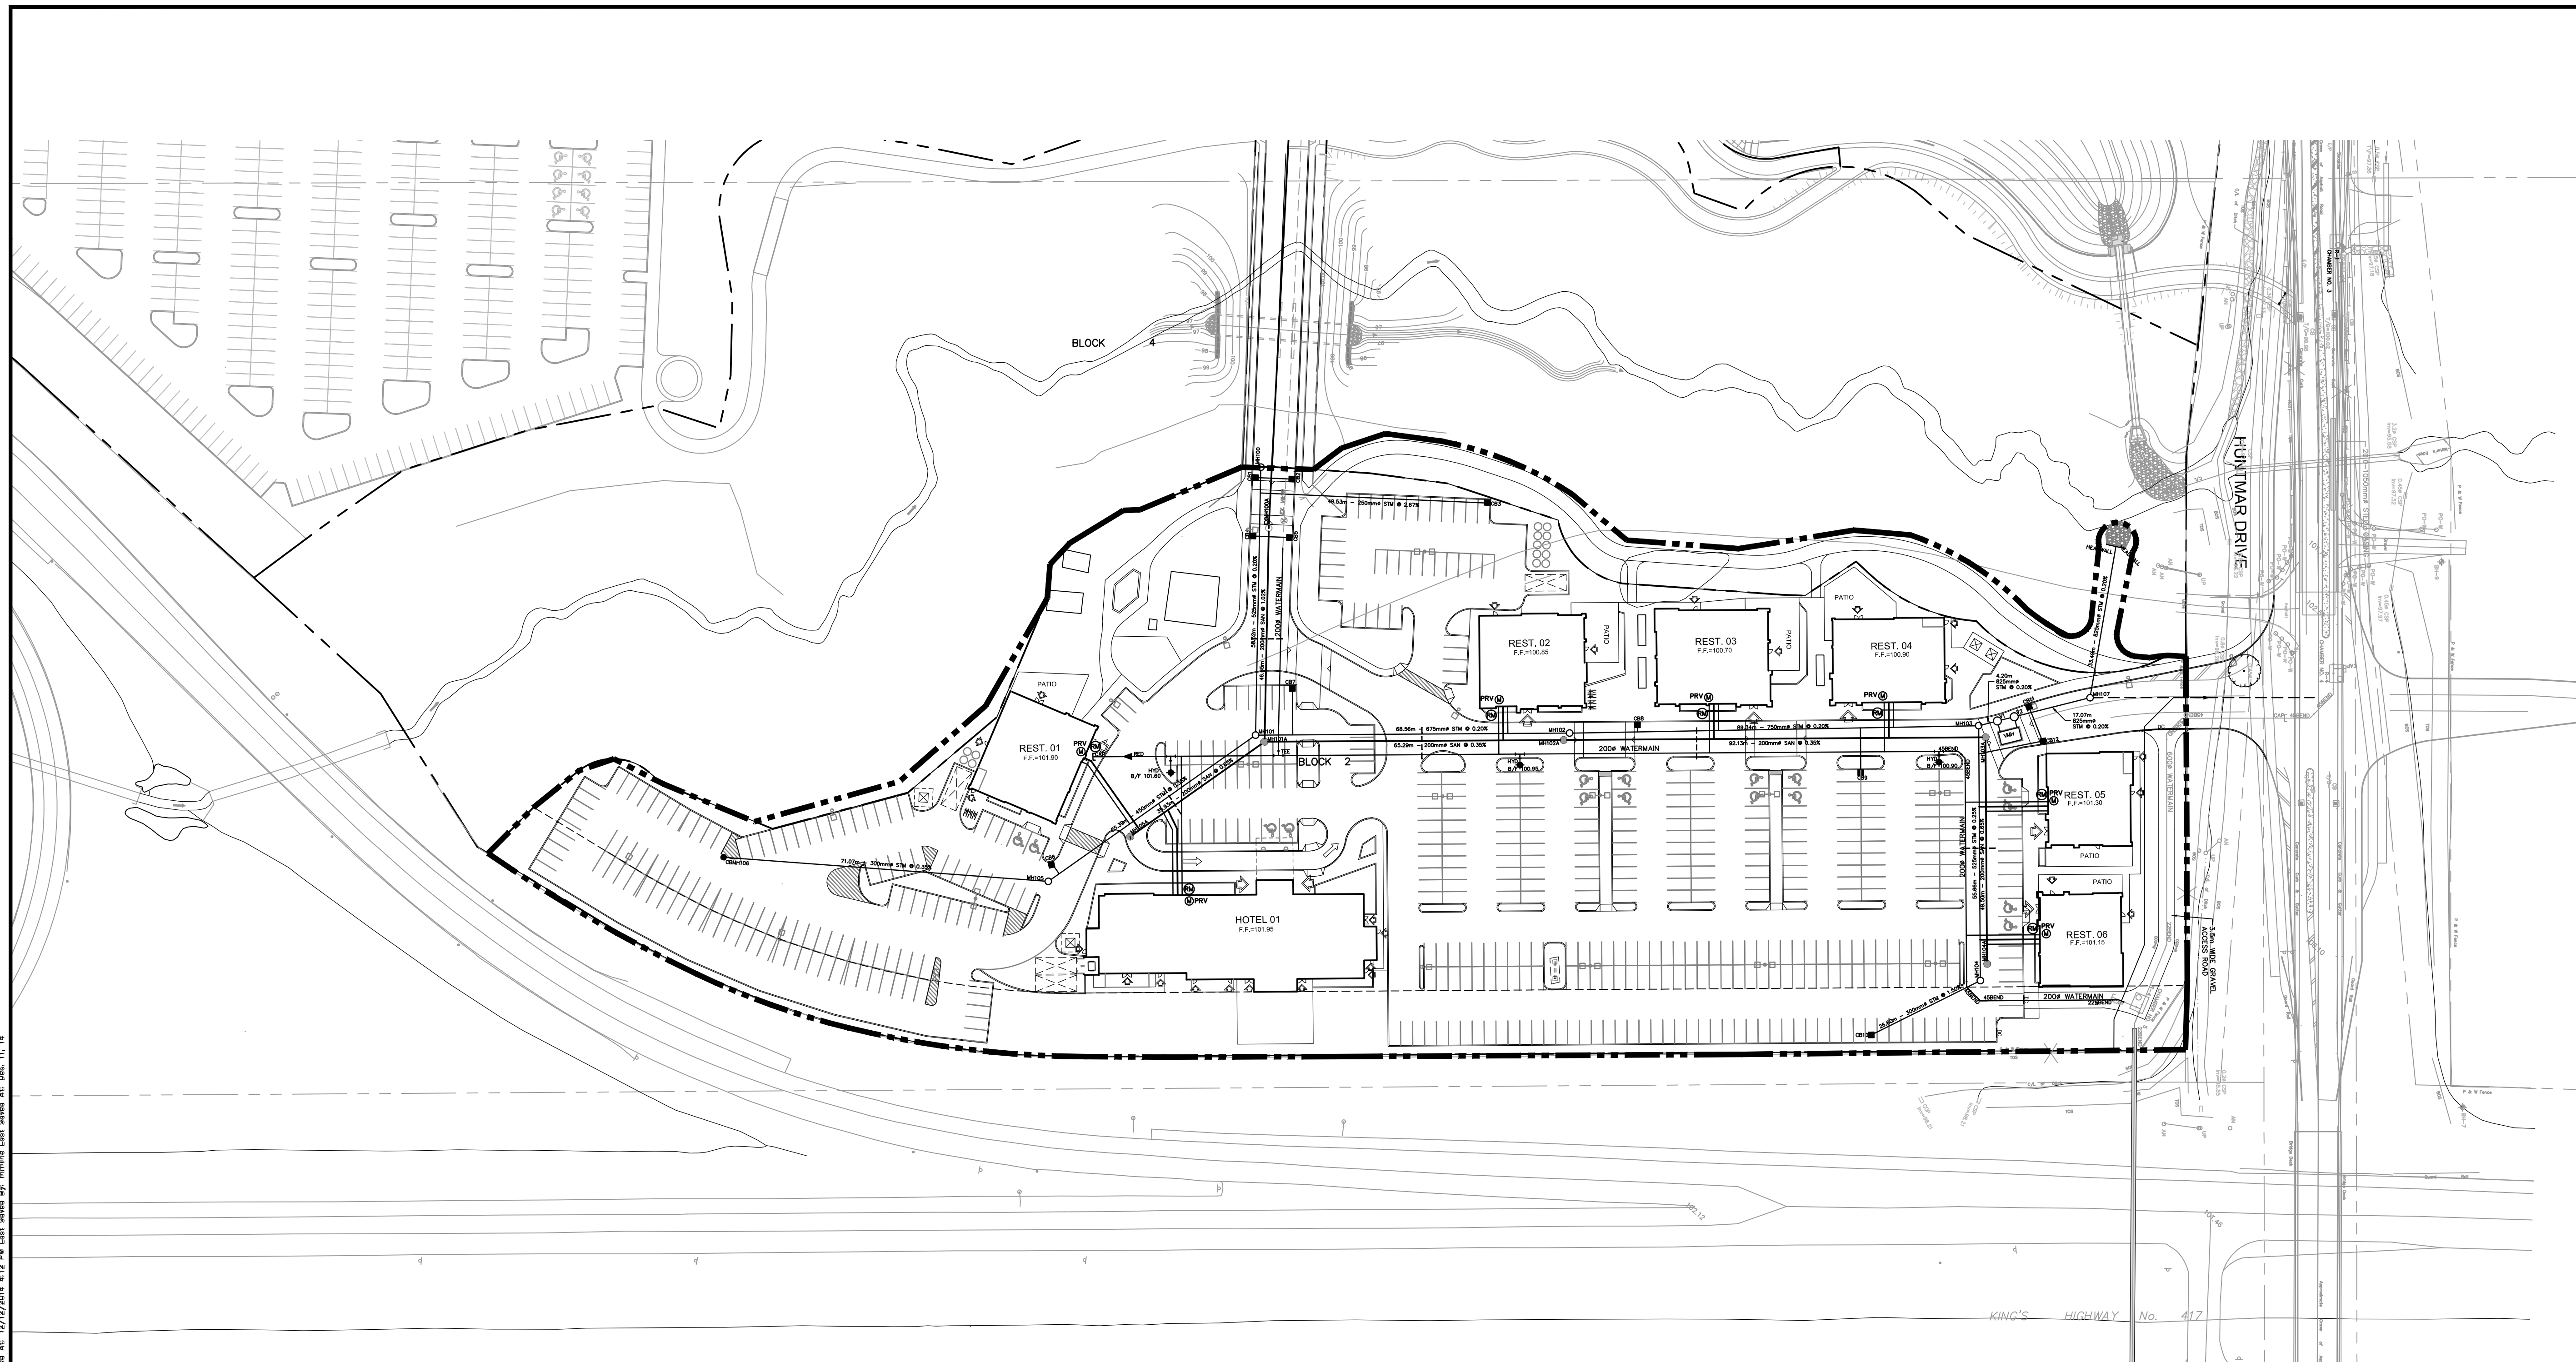

NOTES:

1. SEDIMENT AND EROSION CONTROL MEASURES ARE TO BE INSPECTED ON A DAILY BASIS AND RECTIFICATIONS MADE AS REQUIRED. THE PLAN WILL BE MODIFIED IN THE EVENT THE CONTROL MEASURES ARE INSUFFICIENT.

LEGEND:

--- LIGHT DUTY SILT FENCE PER OPSD 219.110

STRAW BALE BARRIER PER OPSD 219.100

No.	Date	Issued/Revision	By
01	14:12:12	ISSUED FOR SITE PLAN APPROVAL	J.I.M.

PROJECT ARCHITECT

TURNER FLEISCHER

TURNER FLEISCHER ARCHITECTS INC.
 67 Lesmill Road Toronto ON Canada M3B 2T8
 Telephone (416) 425-2222 Facsimile (416) 425-6737
 turnerfleischer.com

SITE/CIVIL

IBI

Architects, Engineers, Planners
 5th Floor, 230 Richmond Street West
 Toronto, ON
 M5V 1V6, Canada
 Tel: (416) 596-1930
 Fax: (416) 596-8844

333 Preston Street
 Tower 1, Suite 400
 Ottawa, Ontario
 Canada K1S 5N4
 Tel: (613) 225-1311
 FAX: (613) 225-8868

ELECTRICAL

h HAMMERSCHLAG + JOFFE I N.C.

69 Lesmill Road Toronto,
 Ontario Canada M3B 2T8
 T: (416) 444-3263
 F: (416) 444-1463
 E: dwj@hamjof.com

PLANNER

FOTENN PLANNING & URBAN DESIGN

223 McLeod Street | Ottawa, ON | K2P 0Z8
 T: 613.730.5708 ext.234 | F: 613.730.1136

DEVELOPER

RIO CAN

RioCan Real Estate Investment Trust
 2300 Yonge Street
 Suite 500
 Toronto, Ontario
 M4P 1E4
 (416) 646 8330

PROJECT

**TANGER OUTLETS CENTRE
 PHASE 2
 HOTEL SITE**

KANATA ONTARIO

DWG. TITLE

SEDIMENT AND EROSION CONTROL PLAN

J. I. MOFFATT
 PROFESSIONAL ENGINEER
 14/12/12
 PROVINCE OF ONTARIO

PROJECT NO. 32862 DATE DECEMBER 2014

DRAWN BY M.M. SCALE 1 : 750

CHECKED BY J.I.M. FILE NAME: ---

PLOT SCALE: 1:1

DRAWING NUMBER: **C-900B**