

01	14:12:12	ISSUED FOR SITE PLAN APPROVAL	J.I.M.
----	----------	-------------------------------	--------

PROJECT ARCHITECT
TURNER FLEISCHER
 TURNER FLEISCHER ARCHITECTS INC.
 67 Lesmill Road Toronto ON Canada M3B 1Z8
 Telephone (416) 425-2222 Facsimile (416) 425-6717
 turnerfleischer.com

SITE/CIVIL
IBI
 Architects, Engineers, Planners
 5th Floor, 230 Richmond Street West
 Toronto, ON
 M5V 1V6, Canada
 Tel: (416) 596-1930
 Fax: (416) 596-8844
 333 Preston Street
 Tower 1, Suite 400
 Ottawa, Ontario
 Canada K1S 5N4
 Tel: (613) 225-1311
 Fax: (613) 225-8968

ELECTRICAL
h HAMMERSCHLAG + JOFFE I
 N.C.
 69 Lesmill Road Toronto,
 Ontario Canada M3B 2T8
 T: (416) 444-9263
 F: (416) 444-1463
 E: dwg@hamjof.com

PLANNER
FOTENN PLANNING & URBAN DESIGN
 223 McLeod Street | Ottawa, ON | K2P 0Z8
 T: 613.730.9709 ext.234 | F: 613.730.1136

DEVELOPER
RIO CAN
 RioCan Real Estate Investment Trust
 2300 Yonge Street
 Suite 500
 Toronto, Ontario
 M4P 1E4
 (416) 646 8330




PROJECT
**TANGER OUTLET CENTRES
 PHASE 2
 HOTEL SITE**

KANATA ONTARIO

DWG. TITLE
GRADING PLAN

PROJECT NO. 32862 DATE DECEMBER 2014
 DRAWN BY M.M. SCALE N.T.S.
 CHECKED BY J.I.M. FILE NAME: -

PLOT SCALE: 1:1
 DRAWING NUMBER: C-200B

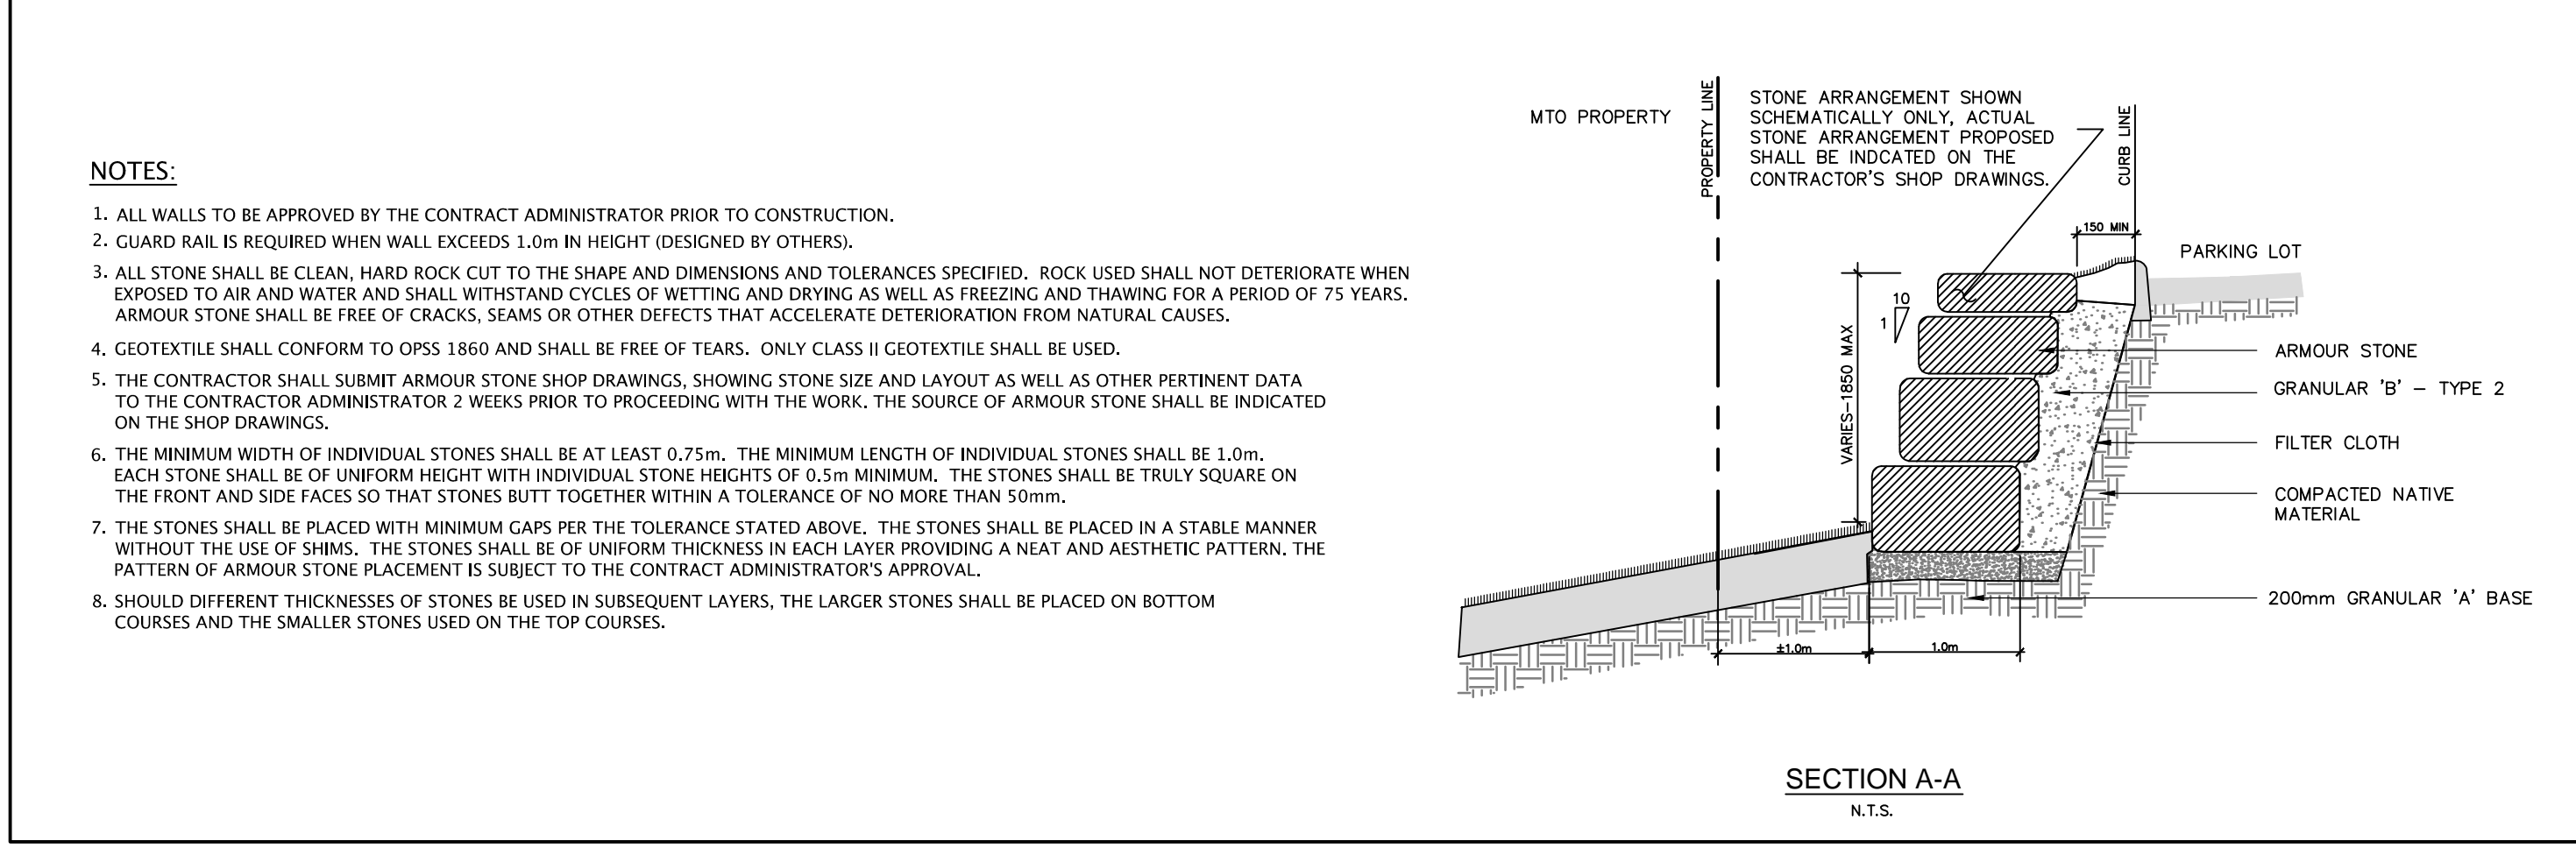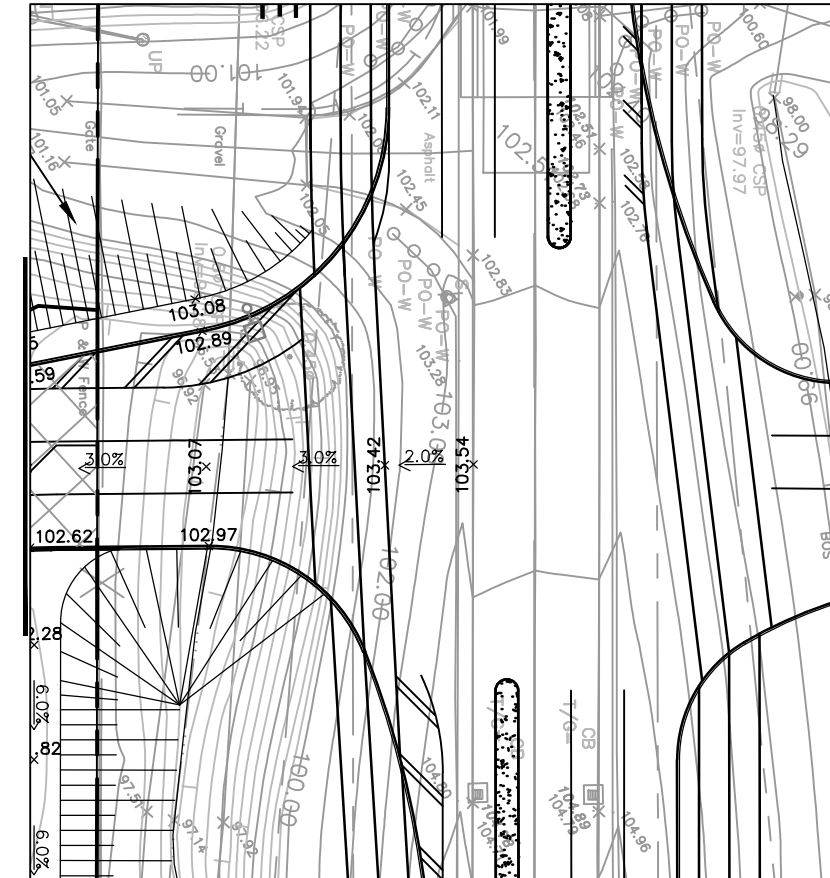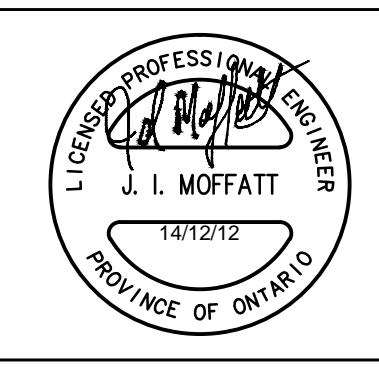

LEGEND:

	EXISTING GRADE
	PROPOSED GRADE
	PROPOSED CURB
	PROPOSED DEPRESSED CURB
	PROPOSED DEPRESSED CURB AND RAMP
	PROPOSED BUILDING FINISHED FLOOR ELEVATION
	PROPOSED STORM MANHOLE
	PROPOSED SANITARY MANHOLE
	PROPOSED FIRE HYDRANT
	PROPOSED CATCHBASIN C/W TOP OF GRATE ELEVATION
	MAJOR STORM ROUTING
	HEAVY DUTY PAVING AREA

J:\32862-RioTanger\3-8 Drawings\3-8\Grading\Grading-C-200B.dwg Layout Name: 2008 Plot Size: A4 STANDARD=FULL.CTB Plot Scale: 1:1 Plotted At: 12/12/2014 4:06 PM Last Saved By: mlinna Last Saved At: Dec 12, 14