

EXTERIOR FINISH SCHEDULE

- EF1 ARCHITECTURAL BLOCK
ARCHITECTURAL CONCRETE BLOCK 4"x16"x24"
MANUFACTURER: SHOLDICE
ARCHITECTURAL BLACK TIE SERIES
FINISH: TEX-STONE
COLOUR: COLBY
- EF2 CULTURED STONE
CULTURED STONE
MANUFACTURER: CANADIAN STONE INDUSTRIES
DEL MARE LEDGESTONE SERIES
COLOUR: BAROSSA
- EF3a EIFS (EXTERIOR INSULATED FINISH SYSTEM)
FINISH: TBD
COLOUR: TBD
- EF3b EIFS (EXTERIOR INSULATED FINISH SYSTEM)
FINISH: TBD
COLOUR: TBD
- EF4 ALUMINUM COMPOSITE PANELS
FINISH: TBD
COLOUR: TBD
- EF5 METAL COPING
FINISH: TBD
COLOUR: TBD
- EF6 GLAZED DOORS & WINDOWS
CLEAR LOW E GLAZING IN CLEAR ANODIZED
THERMALLY BROKEN ALUMINUM FRAMES
(UNLESS OTHERWISE NOTED)
- EF7 H.M. DOORS & FRAMES
PREFINISHED HOLLOW METAL
DOORS AND FRAMES
PAINTED TO MATCH ADJACENT MATERIAL

This drawing, as an instrument of service, is provided by and is the property of Turner Fleischer Architects Inc. The contractor must verify and accept responsibility for all dimensions and conditions on site and must notify Turner Fleischer Architects Inc. of any variations from the supplied information. This drawing is not to be scaled. The architect is not responsible for the accuracy of survey, structural, mechanical, electrical, etc. information shown on this drawing. Refer to the appropriate consultant's drawings before proceeding with the work. Construction must conform to all applicable codes and requirements of authorities having jurisdiction. The contractor working from drawings not specifically marked for Construction must assume full responsibility and bear costs for any corrections or damage resulting from his work.

Issue / Rev:	2014-11-17	ISSUED FOR COORDINATION	MK
Date:		Issue / Revision:	By

PROJECT ARCHITECT
TURNER FLEISCHER
TURNER FLEISCHER ARCHITECTS INC.
67 Leavelle Road, Toronto, ON Canada M5B 2T8
Telephone (416) 416-2111, Fax (416) 416-9777
turnerfleischer.com

LANDSCAPE CIVIL
IBI GROUP
Architects, Engineers, Planners 333 Preston Street
5th Floor, 230 Richmond Street West Tower 1, Suite 400
Toronto, ON Ottawa, Ontario
MSV 1 V6, Canada Canada K1S 5N4
Tel: (416) 596-1930 Tel: (613) 225-1311
Fax: (416) 596-0444 Fax: (613) 225-9868


ELECTRICAL
h HAMMERSCHLAG + JOFFE INC.
69 Leavelle Road Toronto,
Ontario Canada M5B 2T8
T: (416) 444-9263
F: (416) 444-1483
E: enq@hnyd.com

PLANNER
FOTENN PLANNING & URBAN DESIGN
223 McLeod Street | Ottawa, ON | K2P 0Z8
T: 613.730.5709 ext.234 | F: 613.730.1136

DEVELOPER
RIO CAN
RioCan Real Estate Investment Trust
2300 Yonge Street
Suite 520
Toronto, Ontario
M4P 1E4
(416) 646 6330

Project:
TANGER OUTLETS KANATA
KANATA, ONTARIO

Drawing Name: HOTEL ELEVATIONS	
Proj no.:	Date:
12.258	NOVEMBER 17, 2014
Drawn by:	Scale:
MK	As Indicated
Checked by:	RD
Drawing No.:	
A2-1.1.1	

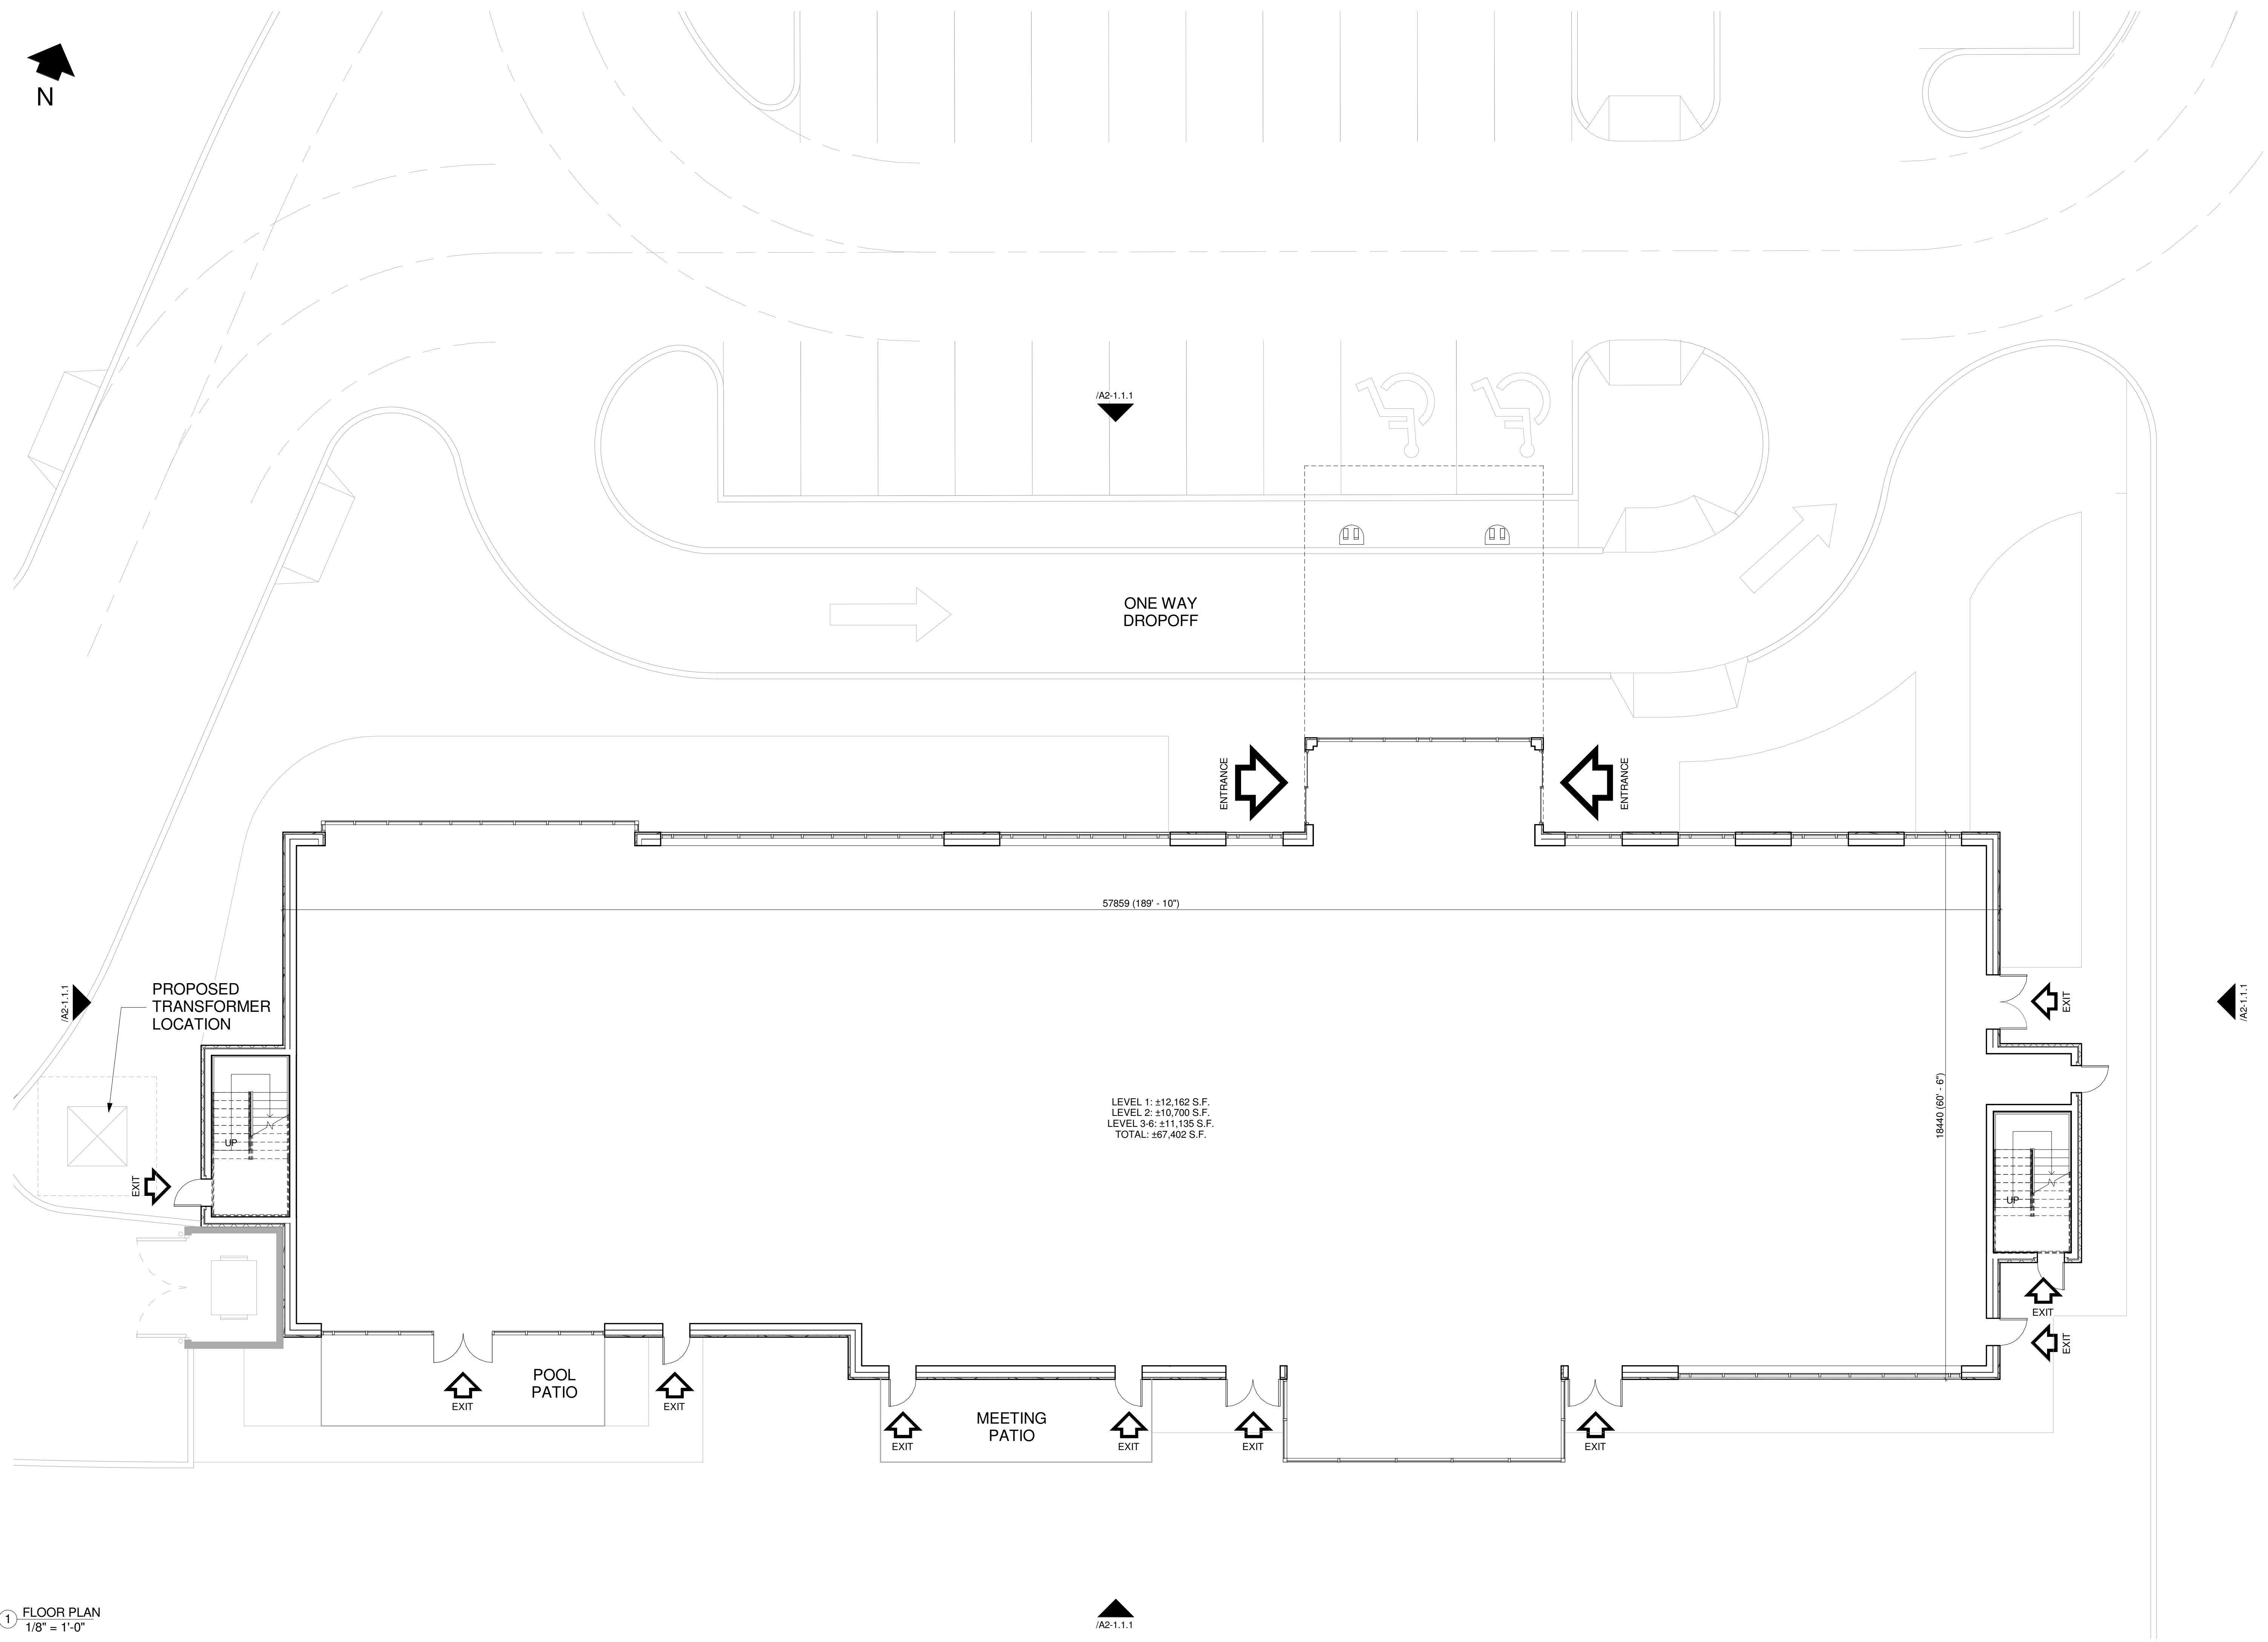

1 FLOOR PLAN
1/8" = 1'-0"

/A2-1.1.1

This drawing, as an instrument of service, is provided by and is the property of Turner Fleischer Architects Inc. The contractor must verify and accept responsibility for all dimensions and conditions on site and must notify Turner Fleischer Architects Inc. of any variations from the supplied information. This drawing is not to be scaled. The architect is not responsible for the accuracy of survey, structural, mechanical, electrical, etc. information shown on this drawing. Refer to the appropriate consultant's drawings before proceeding with the work. Construction must conform to all applicable codes and requirements of authorities having jurisdiction. The contractor working from drawings not specifically marked 'For Construction' must assume full responsibility and bear costs for any corrections or damage resulting from his work.

1	2014-11-17	ISSUED FOR COORDINATION	MK
Issue / Rev:	Date:	Issue / Revision:	By:

PROJECT ARCHITECT

TURNER FLEISCHER

TURNER FLEISCHER ARCHITECTS INC.
67 Leslie Road, Toronto, ON Canada M9B 2T8
Telephone (416) 416-2122, Fax (416) 416-9777
turnerfleischer.com

LANDSCAPE CIVIL

IBI GROUP

Architects, Engineers, Planners 333 Preston Street
5th Floor, 230 Richmond Street West Tower 1, Suite 400
Toronto, ON Ottawa, Ontario
M5V 1V6, Canada Canada K1S 5N4
Tel: (416) 596-1930 Tel: (613) 225-1311
Fax: (416) 596-0444 Fax: (613) 225-9868

ELECTRICAL

h HAMMERSCHLAG + JOFFE INC.

69 Leslie Road Toronto,
Ontario Canada M9B 2T8
T: (416) 444-9263
F: (416) 444-1863
E: ohj@hamjoff.com

PLANNER

FOTENN PLANNING & URBAN DESIGN

223 McLeod Street | Ottawa, ON | K2P 6Z8
T: 613.730.5709 ext.234 | F: 613.730.1136

DEVELOPER

RIO CAN

RioCan Real Estate Investment Trust
2300 Yonge Street
Suite 500
Toronto, Ontario
M4P 1E4
(416) 646 6330

Project:

TANGER OUTLETS KANATA
KANATA, ONTARIO

Drawing Name:

HOTEL LEVEL 1 FLOOR PLAN

Proj no.: 12,258 Date: NOVEMBER 17, 2014
Drawn by: MK Scale: 1/8" = 1'-0"
Checked by: RD

Drawing No:

A2-1.1.2

F:\P09\12258\12258-15-REV\12258-ELEVATIONS\A2-1 (BIE B)\12258-A2-1 (HOTEL).rvt



PRELIMINARY

F:\proj\12258\12258-15_REV\1ELEVATIONS\A2-1 (SITE B)\12258-A2-1.1 (HOTEL).rvt

TURNER FLEISCHER
www.turnerfleischer.com



TANGER OUTLETS KANATA

KANATA, ONTARIO

HOTEL PERSPECTIVE

NOVEMBER 17, 2014
12.258 A2-1.1.3