




1 EAST ELEVATION
1/8" = 1'-0"

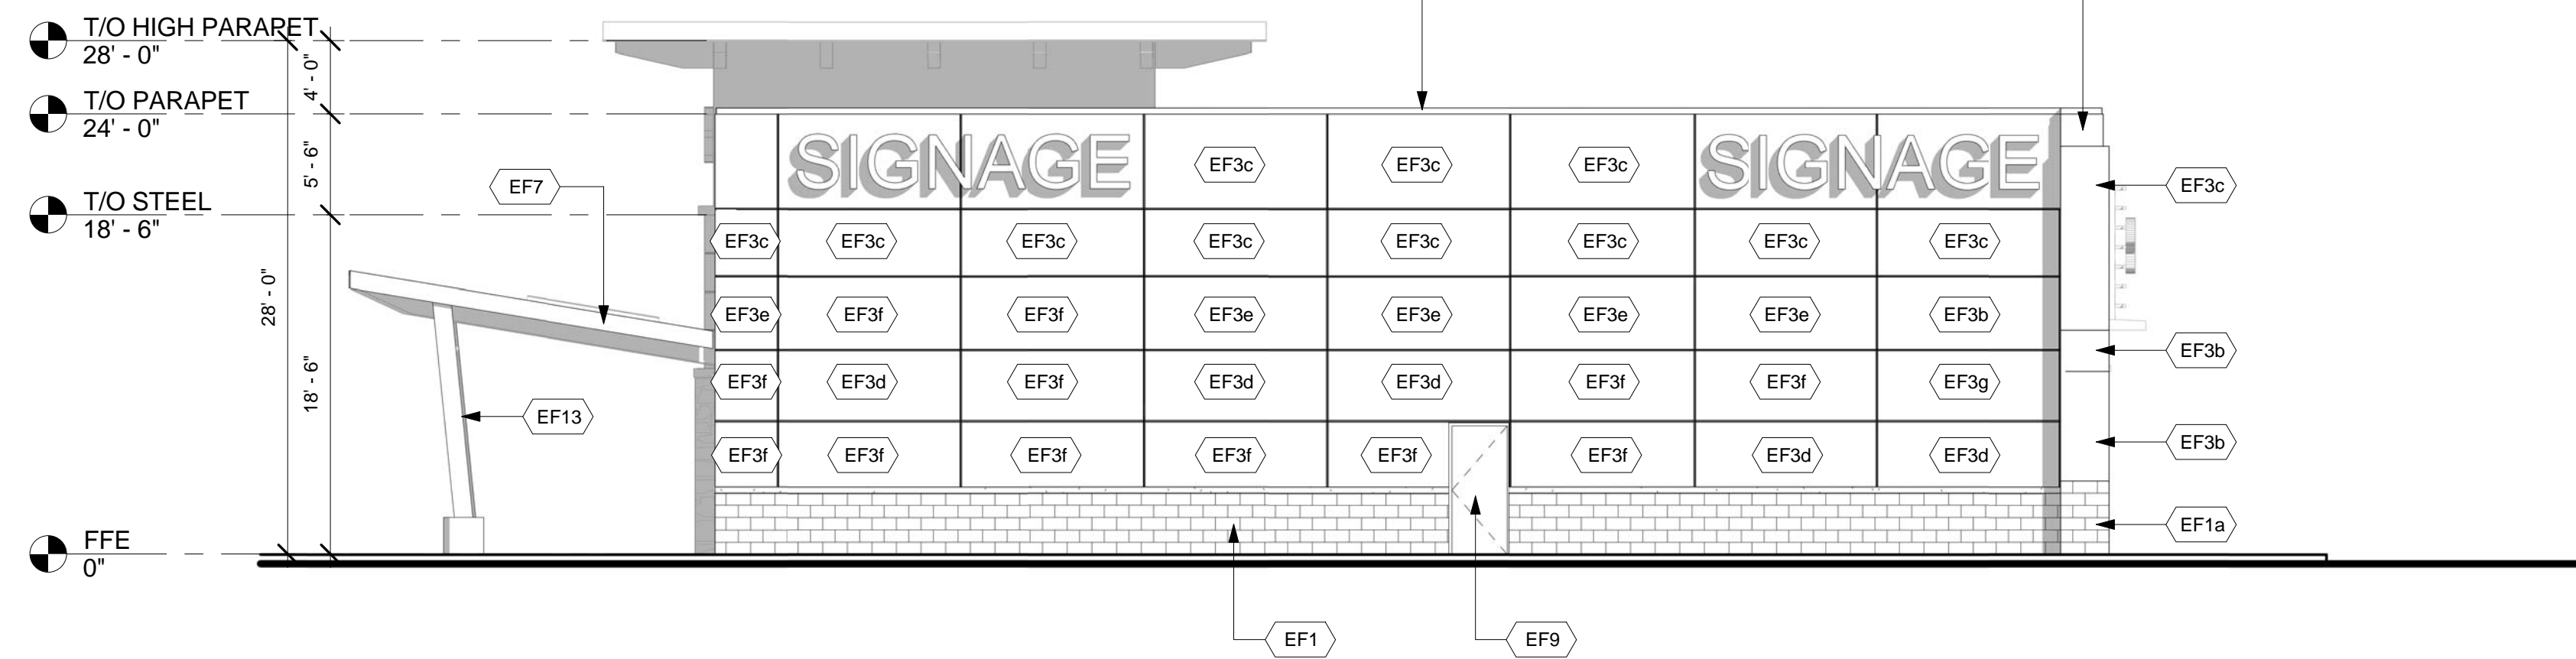

2 WEST ELEVATION
1/8" = 1'-0"

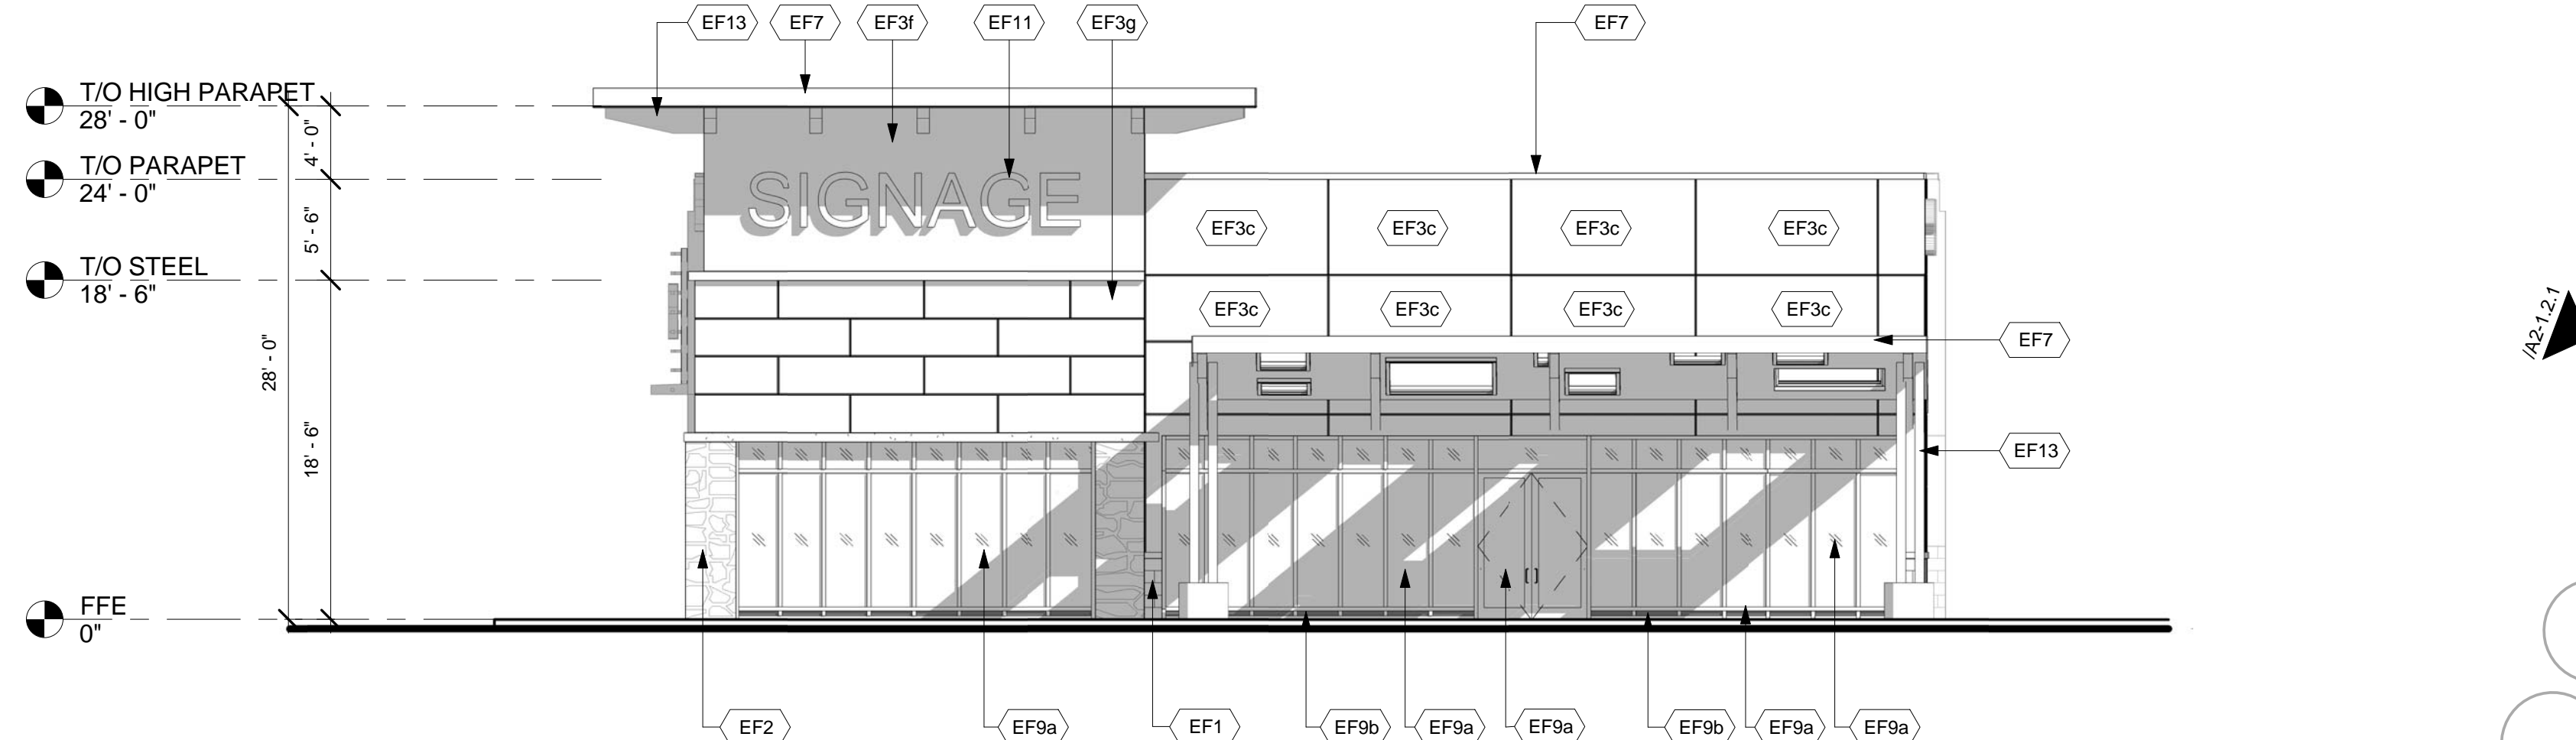

3 NORTH ELEVATION
1/8" = 1'-0"

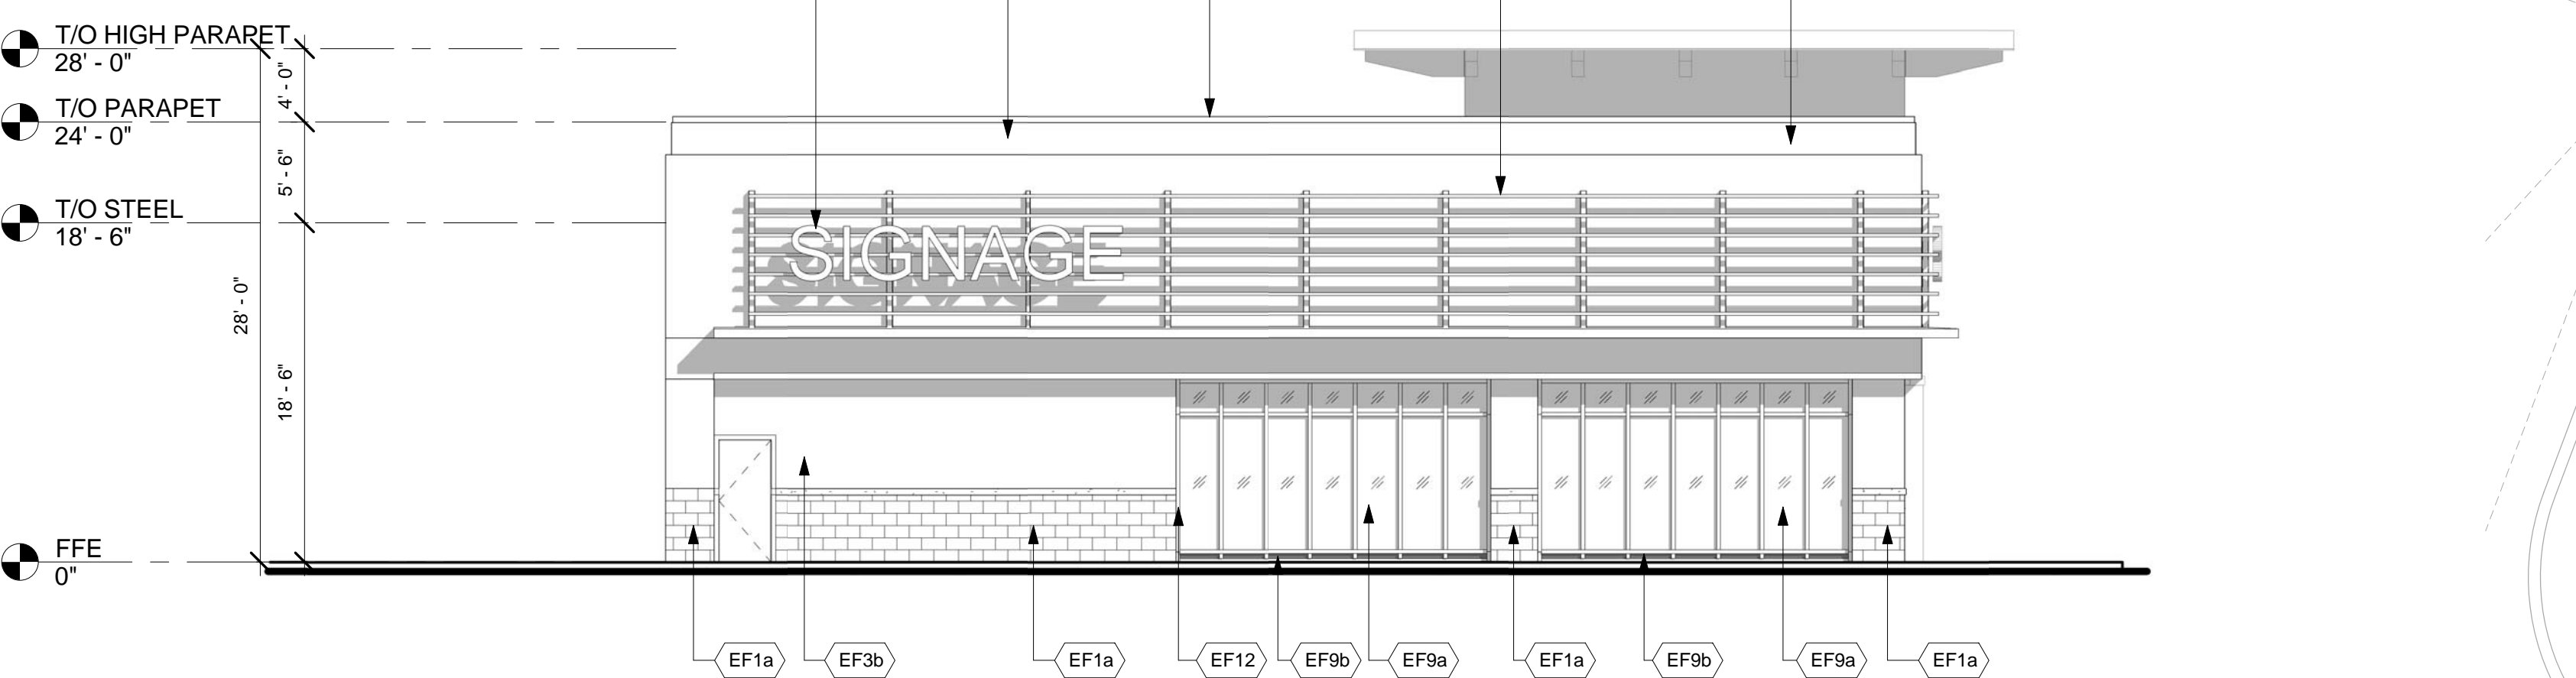


4 SOUTH ELEVATION
1/8" = 1'-0"

6 FFE
1/8" = 1'-0"

EXTERIOR FINISH SCHEDULE

EF1a	ARCHITECTURAL BLOCK Architectural Concrete Block 4"x16"x24" Manufacturer: Shouldice Architectural Black Tie Series Finish: Tax Stone Colour: Cobly	EF3f	EIFS (EXTERIOR INSULATED FINISH SYSTEM) ACRYLIC STUCCO FINISH Finish: Sanpebble BM OC-85 - MAYONNAISE	EF8	DECORATIVE MOULDING EXPANDED POLYSTYRENE MOULDING TO MATCH PROFILES INDICATED ON DRAWINGS
EF1b	ARCHITECTURAL BLOCK Architectural Concrete Block 4"x16"x24" Manufacturer: Shouldice Architectural Black Tie Series Finish: Tax Stone Colour: Executive Grey	EF3g	EIFS (EXTERIOR INSULATED FINISH SYSTEM) ACRYLIC STUCCO FINISH Finish: Sanpebble BM 1459 METRO GRAY	EF9a	GLAZED DOORS & WINDOWS Clear anodized aluminum frames. Clear insulated vision glass/low-E glazing (tempered glass to be used at doors and sidelights/sidelites)
EF2	CULTURED STONE Cultured Stone Manufacturer: Canadian Stone Industries Del Mare Ledgestone Series Colour: Barossa	EF4a	FIBER CEMENT SIDING HORIZONTAL FIBER CEMENT SIDING Manufacturer: Certainfeed or approved equal Weatherboard cedar lap siding 8" wide Colour: Slate 525	EF9b	SPANDREL ALUMINUM PANEL 2" Insulated clear anodized aluminum panel finished at both sides
EF3a	EIFS (EXTERIOR INSULATED FINISH SYSTEM) ACRYLIC STUCCO FINISH Finish: Sanpebble BM 1883 SEMINOLE BROWN	EF4b	FIBER CEMENT SIDING HORIZONTAL FIBER CEMENT SIDING Manufacturer: Certainfeed or approved equal Weatherboard cedar lap siding 8" wide Colour: Cedar 523	EF10	METAL SLATS 2" x 2" x 1/8" HSS GALVANIZED LUBES HORIZONTAL AND HHS 6 x 3 VERTICAL SUPPORTS, DESIGNED TO CARRY SIGNAGE AND STAMPED BY PENG
EF3b	EIFS (EXTERIOR INSULATED FINISH SYSTEM) ACRYLIC STUCCO FINISH Finish: Sanpebble BM 2007-10 SMOLDERING RED	EF5	COMPOSITE ALUMINUM PANEL Manufacturer: Mitsubishi Plastics Composite Plastics Inc. or approved equal ALPOLIC "Bone White" AGT-30 Dry Joint System	EF11	SIGNAGE (BY TENANT) At EIFS construction add 16 Ga sheet metal sheet between sheathing and stud at SIGNAGE locations.
EF3c	EIFS (EXTERIOR INSULATED FINISH SYSTEM) ACRYLIC STUCCO FINISH Finish: Sanpebble BM 1116 - SEPIA TAN	EF6	PRECAST CONCRETE SILL Architectural concrete 3 1/2H x 5 9/16" W x 24" L Manufacturer: Shouldice Super sill 424 Finish: Tapestry Colour: To match EF1- BL,1,2&3	EF12	H.M. DOORS & FRAMES Prefinished hollow metal doors and frames Painted to match adjacent material
EF3d	EIFS (EXTERIOR INSULATED FINISH SYSTEM) ACRYLIC STUCCO FINISH Finish: Sanpebble BMHC-155 NEWBURYPORT BLUE	EF7	PREFINISHED METAL FLASHING/FASCIA 24 GA. PREFINISHED METAL FLASHING/FASCIA *Refer to schedules for colour and material specifications	EF13	WOOD FINISH
EF3e	EIFS (EXTERIOR INSULATED FINISH SYSTEM) ACRYLIC STUCCO FINISH Finish: Sanpebble BM 2128 OXFORD GRAY				

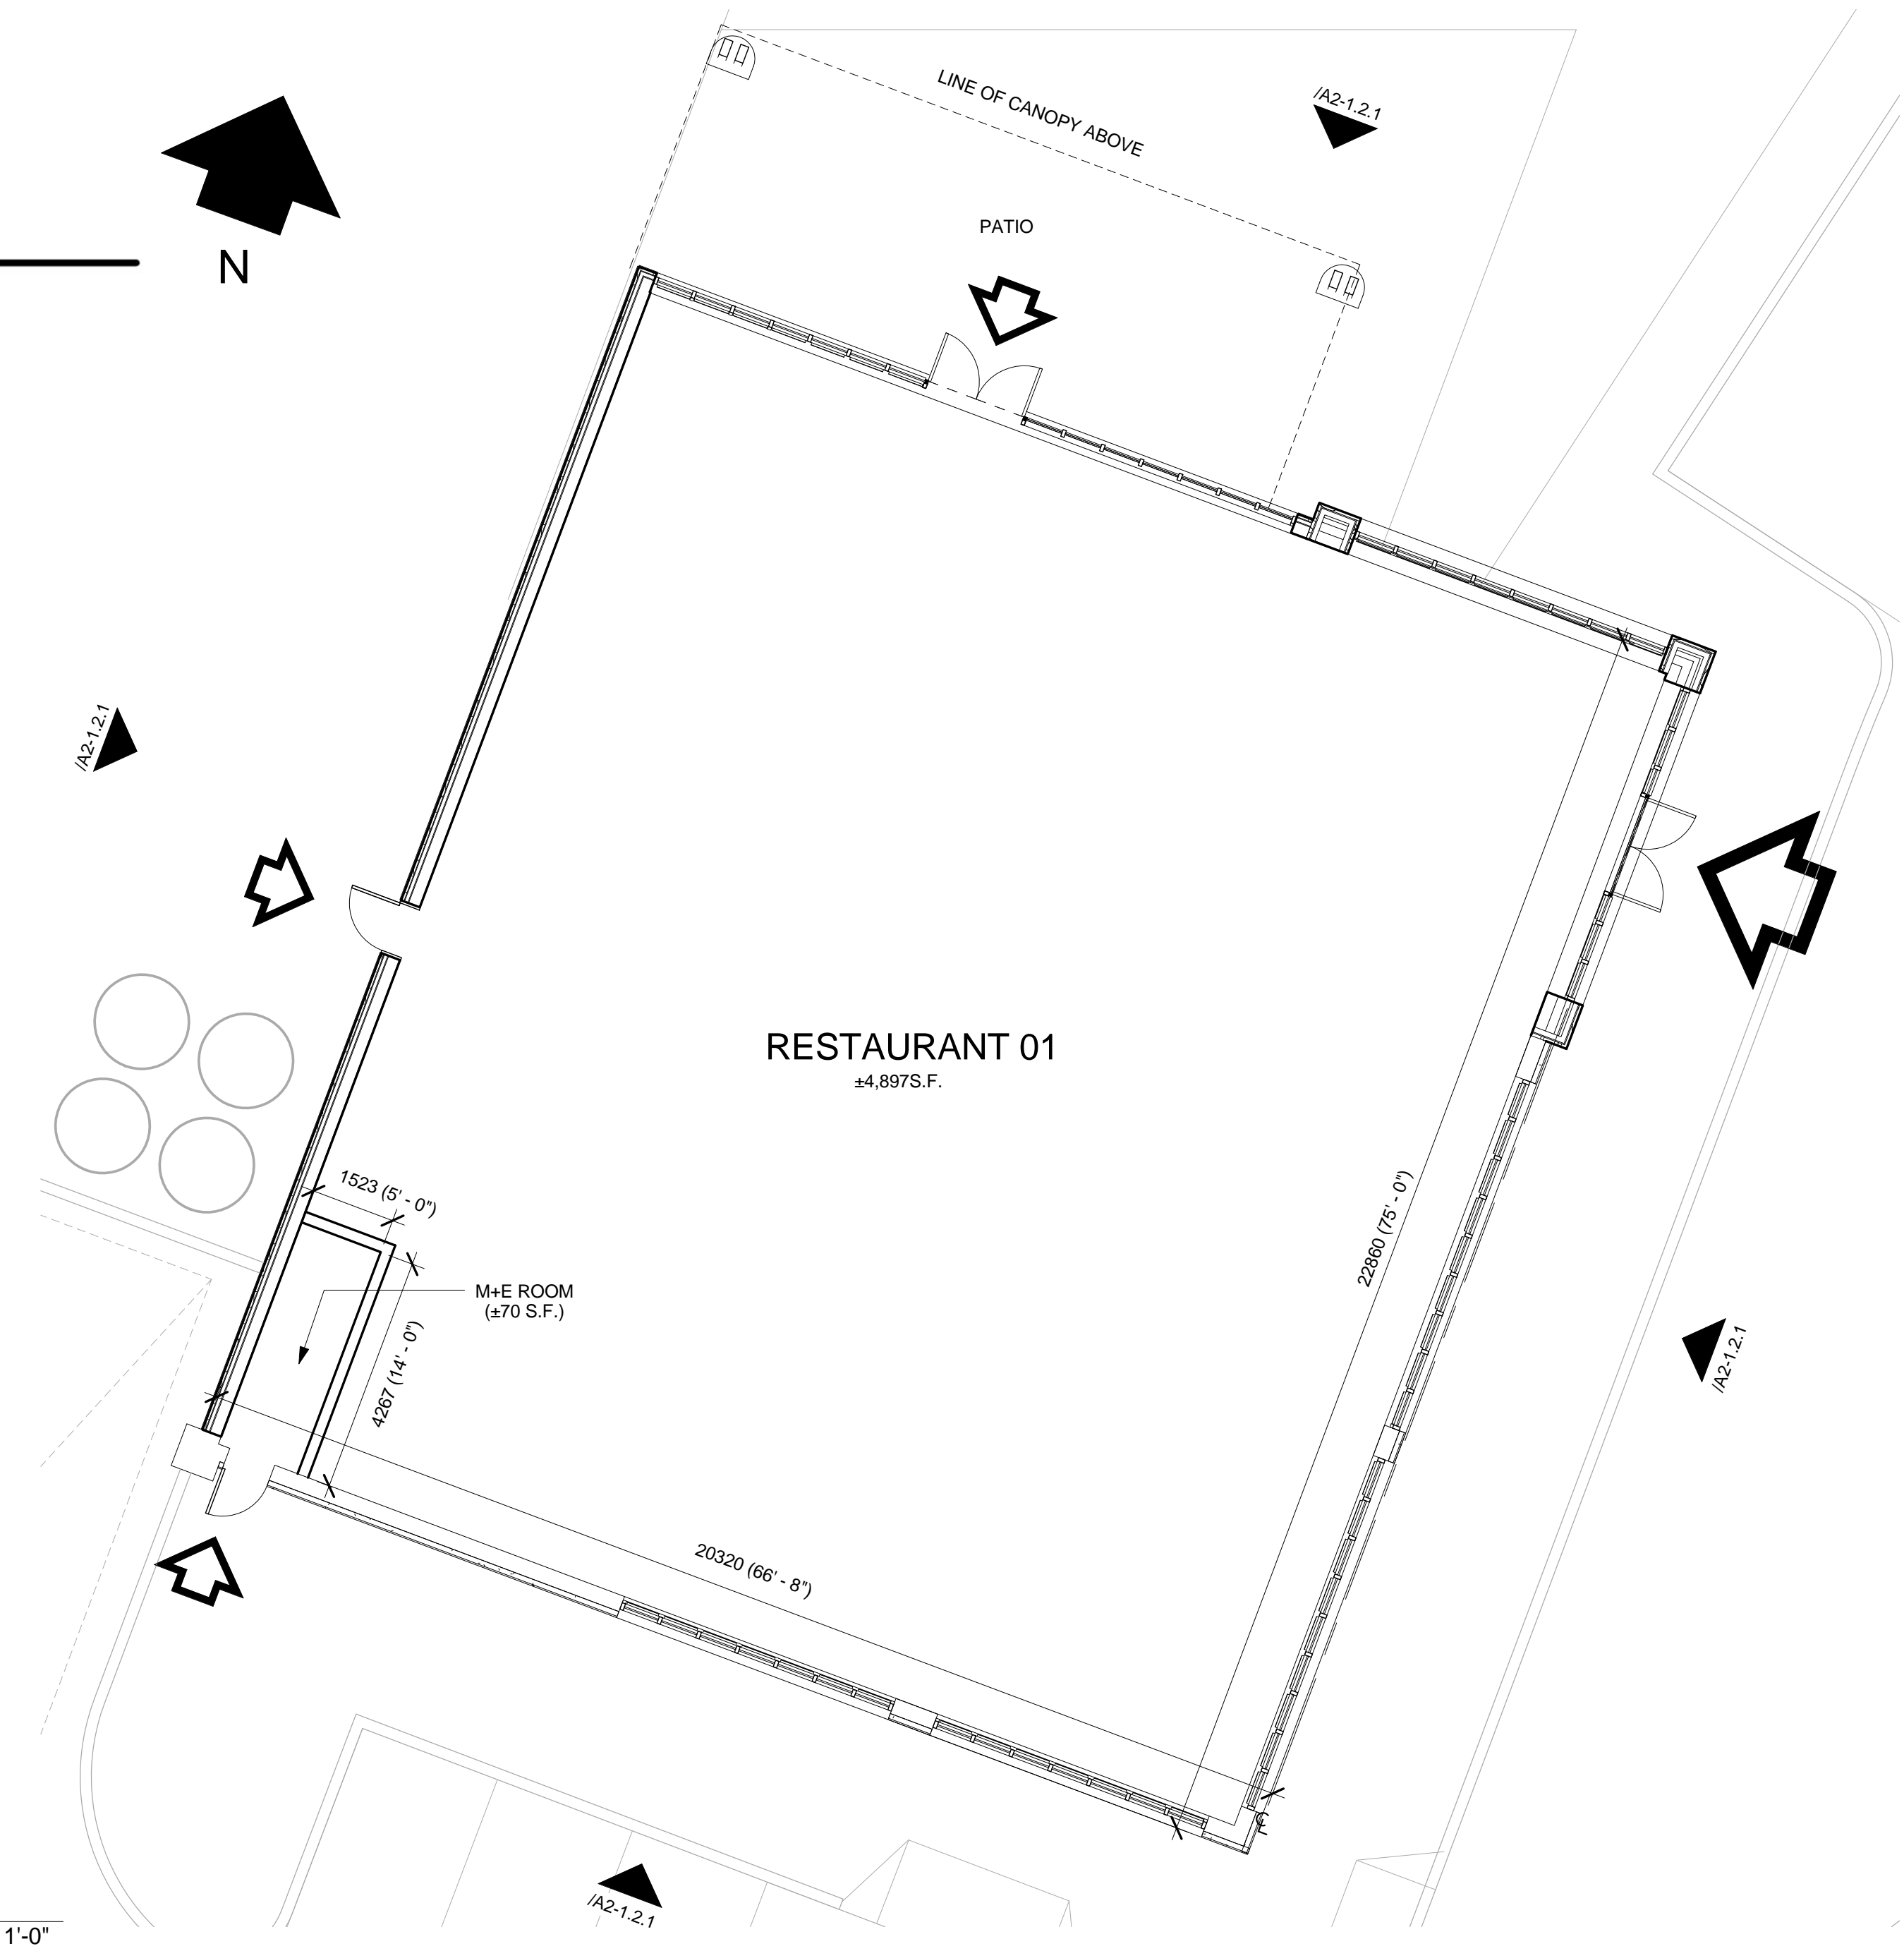

This drawing, as an instrument of service, is provided by and is the property of Turner Fleischer Architects Inc. The contractor must verify and accept responsibility for all dimensions and conditions on site and must notify Turner Fleischer Architects Inc. of any variations from the supplied information. This drawing is not to be scaled. The architect is not responsible for the accuracy of survey, structural, mechanical, electrical, etc. information shown on this drawing. Refer to the appropriate consultant's drawings before proceeding with the work. Construction must conform to all applicable codes and requirements of authorities having jurisdiction. The contractor working from drawings not specifically marked 'For Construction' must assume full responsibility and bear costs for any corrections or damage resulting from his work.

1	2014/11/17	ISSUED FOR COORDINATION	NA
Issue / Rev:	Date:	Issue / Revision:	By:

PROJECT ARCHITECT

TURNER FLEISCHER
TURNER FLEISCHER ARCHITECTS INC.
67 Jamieson Road, Toronto, ON Canada M6P 1B8
Telephone: (416) 451-2232 Fax: (416) 451-9777
turnerfleischer.com

LANDSCAPE CIVIL

IBI GROUP
Architects, Engineers, Planners 333 Preston Street
5th Floor, 230 Richmond Street West Tower 1, Suite 400
Toronto, ON Ottawa, Ontario
M5V 1V6, Canada MSV 1V6, Canada Canada K1S 5H4
Tel: (416) 596-1930 Tel: (613) 225-1311
Fax: (416) 596-0644 Fax: (613) 225-9868

ELECTRICAL

h HAMMERSCHLAG + JOFFE INC.
49 Leavelle Road Toronto,
Ontario Canada M8B 2T8
T: (416) 444-9263
F: (416) 444-1863
E: design@hjt.com

PLANNER

FOTENN PLANNING & URBAN DESIGN
223 McLeod Street | Ottawa, ON | K2P 0B8
T: 413.730.5709 ext.234 | F: 413.730.1136

DEVELOPER

RIOCAN
RioCan Real Estate Investment Trust
2300 Yonge Street
Suite 520
Toronto, Ontario
M4P 1E4
(416) 646-6330

Project:

TANGER OUTLETS KANATA
KANATA, ONTARIO


Drawing Name:

RESTAURANT 1 ELEVATIONS AND FLOOR PLAN

Proj no.: 12.258 Date: NOVEMBER 17, 2014
Drawn by: NA Scale: As indicated
Checked by: RD Drawing No:

A2-1.2.1

F:\P09\12258-15-REV17\ELEVATIONS\A2-1 (BIE B)\12258-A2-1.2 (RESTAURANT 01).DWG

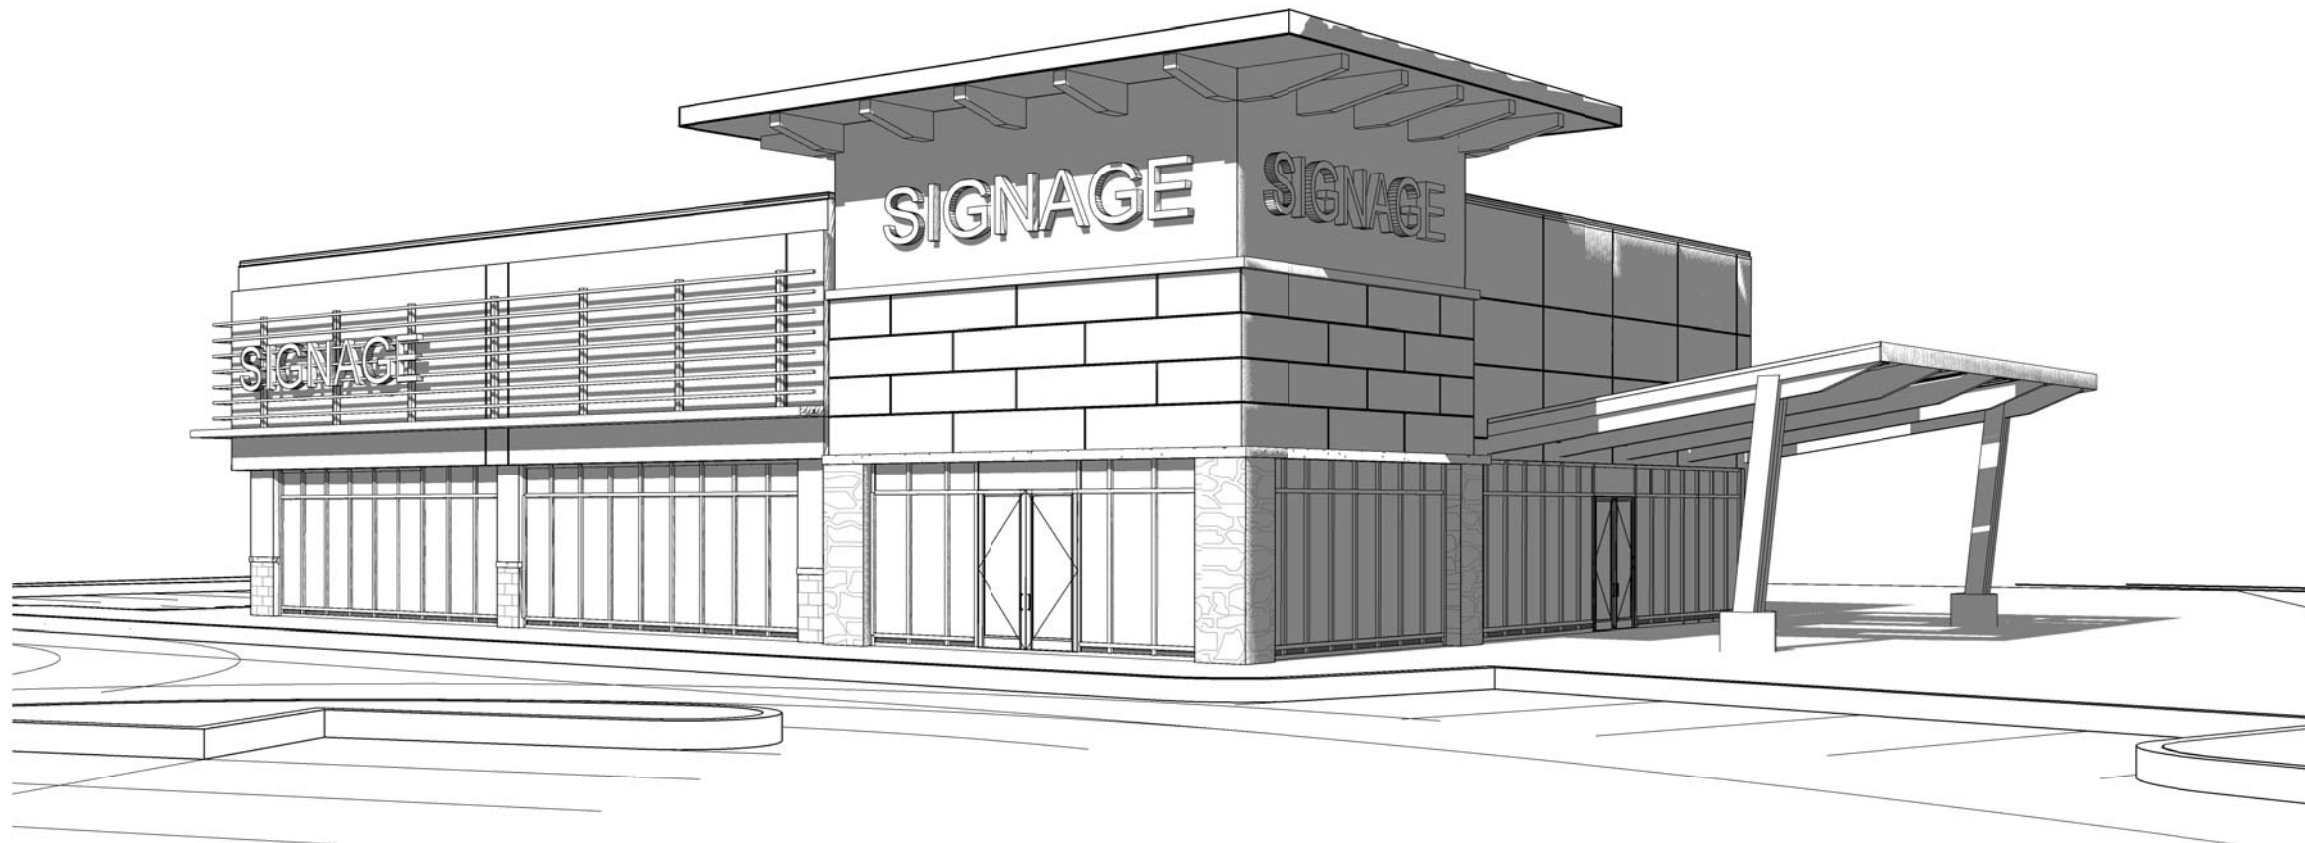

PRELIMINARY

F:\proj\12258\12258-15-REV\TELEVATIONS\A2-1 (SITE B)\12258-A2-1.2 (RESTAURANT 01).rvt



TANGER OUTLETS KANATA

KANATA, ONTARIO

RESTAURANT 01 PERSPECTIVE VIEW

TURNER FLEISCHER



www.turnerfleischer.com

NOVEMBER 17, 2014
12.258 A2-1.2.2