

- T/O HIGH PARAPET 69' - 1"
- T/O MID PARAPET 66' - 3"
- T/O LOW PARAPET 62' - 2"
- T/O ROOF SLAB 60' - 0"

- LEVEL 6 51' - 0"
- LEVEL 5 42' - 0"
- LEVEL 4 33' - 0"
- LEVEL 3 24' - 0"
- LEVEL 2 15' - 0"
- LEVEL 1 0"

1 NORTH ELEVATION
3/32" = 1'-0"



- T/O HIGH PARAPET 69' - 1"
- T/O MID PARAPET 66' - 3"
- T/O LOW PARAPET 62' - 2"
- T/O ROOF SLAB 60' - 0"

- LEVEL 6 51' - 0"
- LEVEL 5 42' - 0"
- LEVEL 4 33' - 0"
- LEVEL 3 24' - 0"
- LEVEL 2 15' - 0"
- LEVEL 1 0"


2 SOUTH ELEVATION
3/32" = 1'-0"



- T/O HIGH PARAPET 69' - 1"
- T/O MID PARAPET 66' - 3"
- T/O LOW PARAPET 62' - 2"
- T/O ROOF SLAB 60' - 0"

- LEVEL 6 51' - 0"
- LEVEL 5 42' - 0"
- LEVEL 4 33' - 0"
- LEVEL 3 24' - 0"
- LEVEL 2 15' - 0"
- LEVEL 1 0"


3 EAST ELEVATION
3/32" = 1'-0"

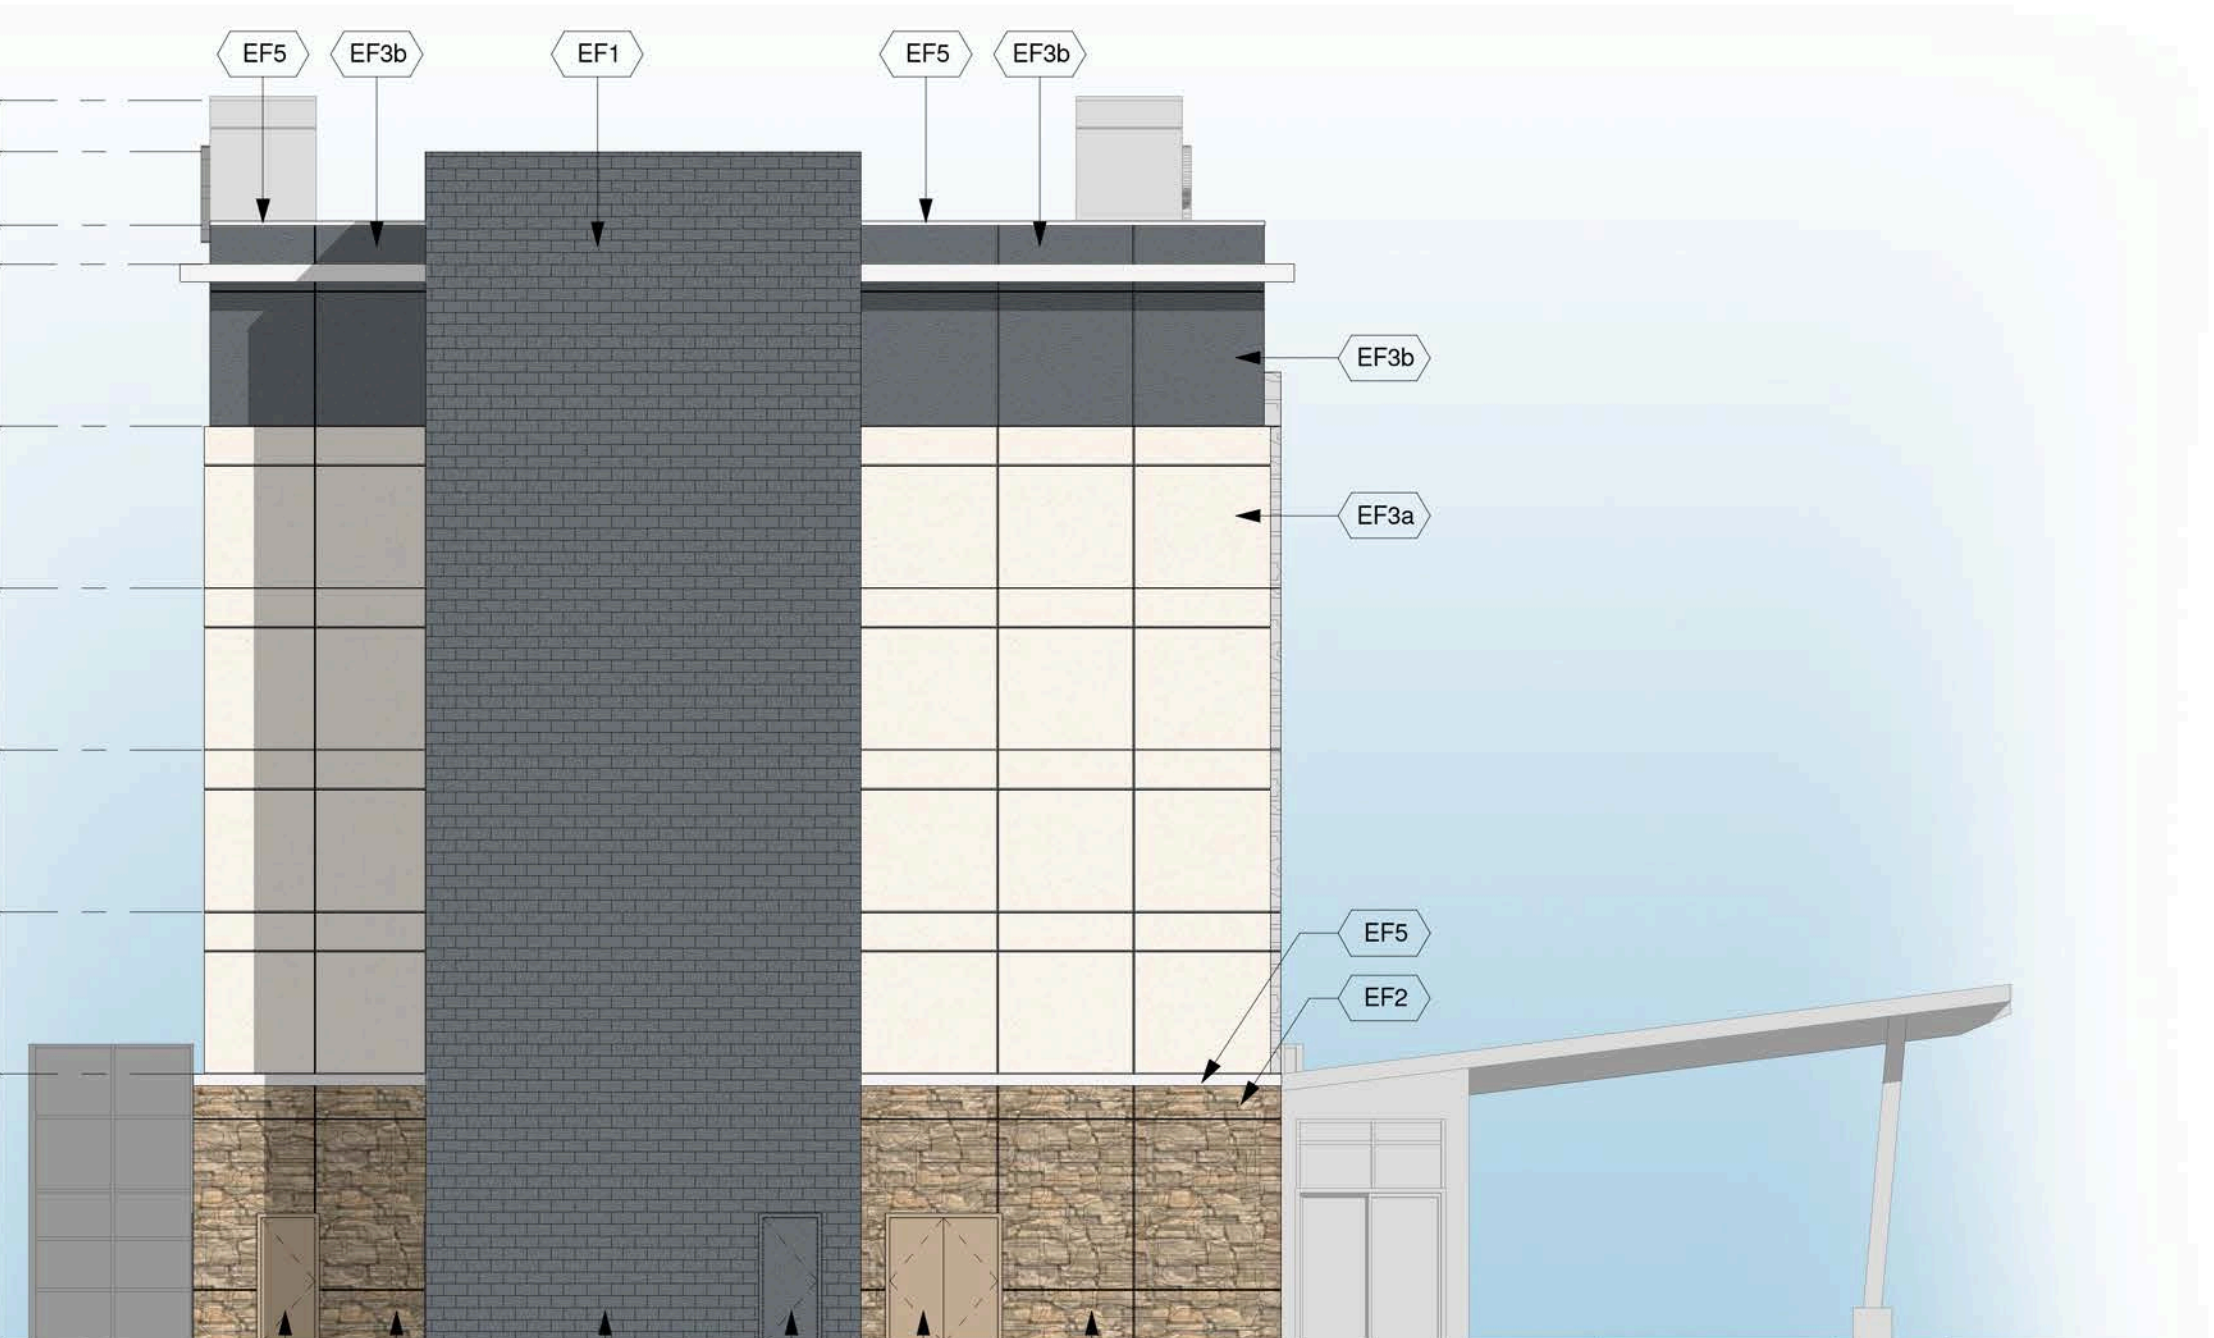

- T/O HIGH PARAPET 69' - 1"
- T/O MID PARAPET 66' - 3"
- T/O LOW PARAPET 62' - 2"
- T/O ROOF SLAB 60' - 0"

- LEVEL 6 51' - 0"
- LEVEL 5 42' - 0"
- LEVEL 4 33' - 0"
- LEVEL 3 24' - 0"
- LEVEL 2 15' - 0"
- LEVEL 1 0"

4 WEST ELEVATION
3/32" = 1'-0"

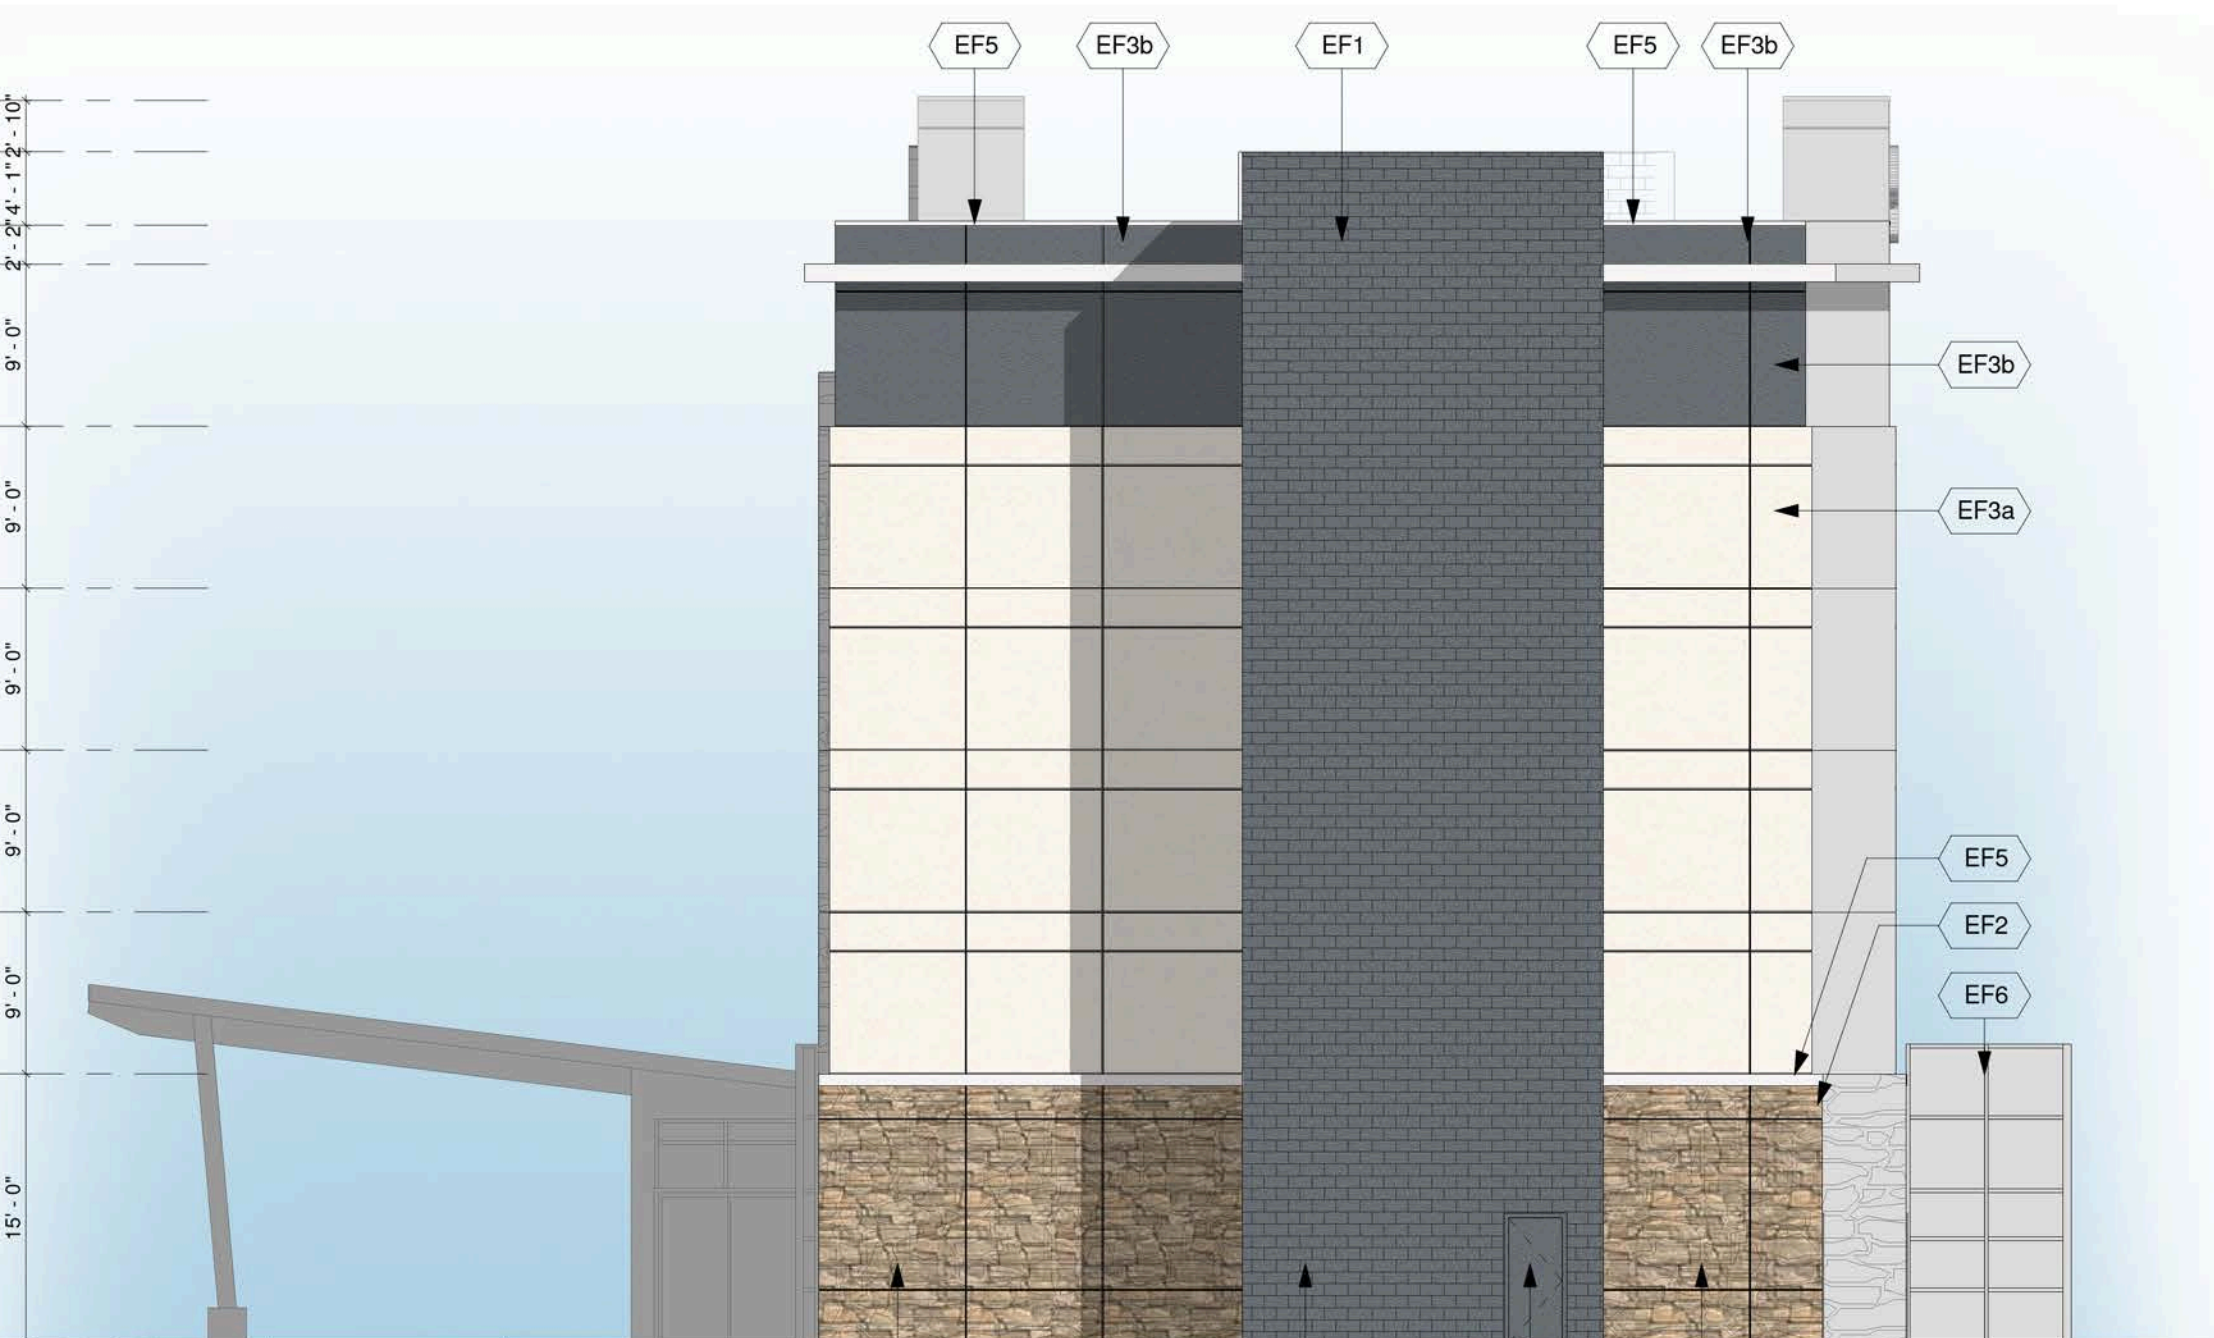

EXTERIOR FINISH SCHEDULE

- EF1 ARCHITECTURAL BLOCK
ARCHITECTURAL CONCRETE BLOCK 4"x16"x24"
MANUFACTURER: SHOLDICE
ARCHITECTURAL BLACK TIE SERIES
FINISH: TEX-STONE
COLOUR: COLBY
- EF2 CULTURED STONE
CULTURED STONE
MANUFACTURER: CANADIAN STONE INDUSTRIES
DEL MARE LEDGESTONE SERIES
COLOUR: BAROSSA
- EF3a EIFS (EXTERIOR INSULATED FINISH SYSTEM)
FINISH: TBD
COLOUR: TBD
- EF3b EIFS (EXTERIOR INSULATED FINISH SYSTEM)
FINISH: TBD
COLOUR: TBD
- EF4 ALUMINUM COMPOSITE PANELS
FINISH: TBD
COLOUR: TBD
- EF5 METAL COPING
FINISH: TBD
COLOUR: TBD
- EF6 GLAZED DOORS & WINDOWS
CLEAR LOW E GLAZING IN CLEAR ANODIZED
THERMALL BROKEN ALUMINUM FRAMES
(UNLESS OTHERWISE NOTED)
- EF7 H.M. DOORS & FRAMES
PREFINISHED HOLLOW METAL
DOORS AND FRAMES
PAINTED TO MATCH ADJACENT MATERIAL

This drawing, as an instrument of service, is provided by and is the property of Turner Fleischer Architects Inc. The contractor must verify and accept responsibility for all dimensions and conditions on site and must notify Turner Fleischer Architects Inc. of any variations from this specified information. This drawing is not to be scaled. The architect is not responsible for the accuracy of survey, structural, mechanical, electrical etc. information shown on the drawing. Refer to the appropriate consultant's drawings before proceeding with the work. Contractor must conform to all applicable codes and requirements of applicable jurisdiction. The contractor working from drawings not specifically marked for Contractor must assume full responsibility and bear costs for any correction or damage resulting from his work.

| | | | |
|--------------|------------|-------------------------|----|
| Issue / Rev: | 2014-11-17 | ISSUED FOR COORDINATION | MK |
| Date: | | Issue / Revision: | By |

PROJECT ARCHITECT
TURNER FLEISCHER
TURNER FLEISCHER ARCHITECTS INC.
67 Lansell Road, Toronto, ON Canada M9B 2T8
Tel: (416) 444-1930 Fax: (416) 444-1931
Tel: (416) 444-1930 Fax: (416) 444-1931

LANDSCAPE CIVIL
IBI GROUP
Architects, Engineers, Planners 333 Preston Street
5th Floor, 230 Richmond Street West Tower 1, Suite 400
Toronto, ON Ottawa, Ontario
MSV 1V6, Canada Canada K1S 5N4
Tel: (416) 596-1930 Tel: (613) 225-1311
Fax: (416) 596-0644 Fax: (613) 225-9868

ELECTRICAL
h HAMMERSCHLAG + JOFFE INC.
69 Lansell Road Toronto,
Ontario Canada M9B 2T8
T: (416) 444-5283
F: (416) 444-1863
E: ehj@hamsl.com

PLANNER
FOTENN PLANNING & URBAN DESIGN
223 McLeod Street | Ottawa, ON | K2P 0Z8
T: 613.730.5709 ext.234 | F: 613.730.1136

DEVELOPER
RIOCAN
RioCan Real Estate Investment Trust
2300 Yonge Street
Suite 500
Toronto, Ontario
M4P 1E4
(416) 646 8330


Project:
TANGER OUTLETS KANATA
KANATA, ONTARIO

| | |
|---------------|-------------------------|
| Drawing Name: | HOTEL ELEVATIONS |
| Proj. no.: | 12.258 |
| Date: | NOVEMBER 17, 2014 |
| Drawn by: | MK |
| Scale: | As Indicated |
| Checked by: | RD |
| Drawing No.: | A2-1.1.1 |


F:\309\12258\15_REVIT\ELEVATIONS\A2-1 (BIE B)\12258-A2-1 (HOTEL).rvt




1 EAST ELEVATION
1/8" = 1'-0"

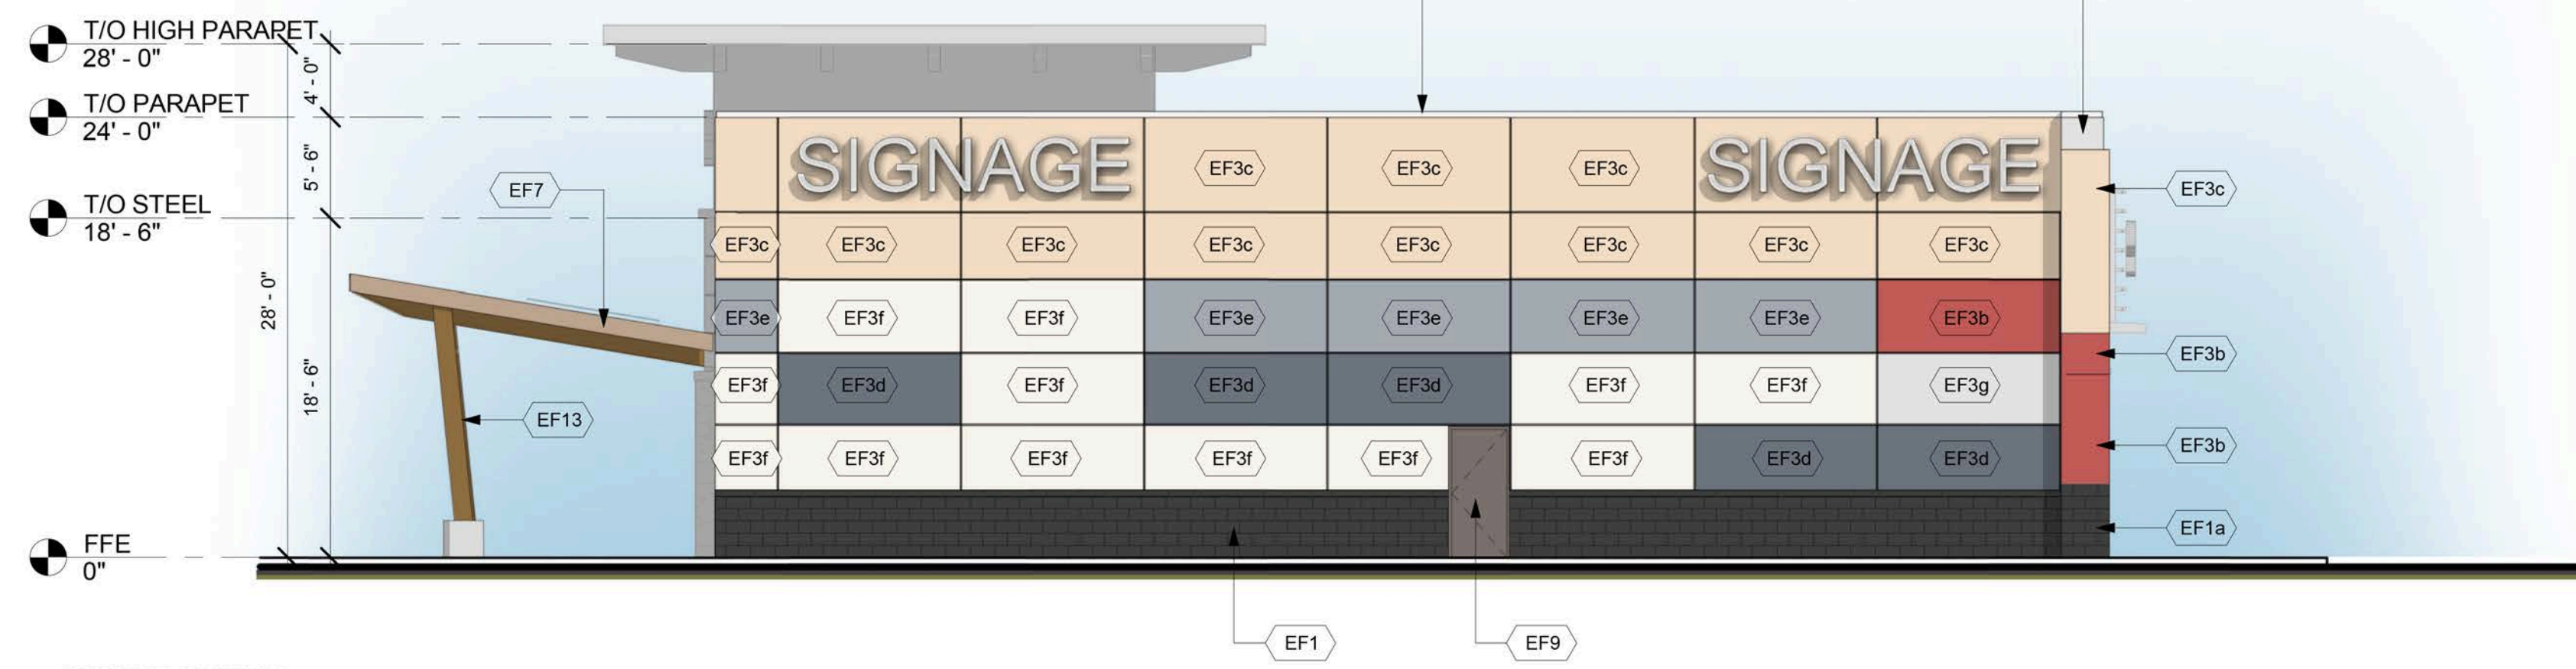

2 WEST ELEVATION
1/8" = 1'-0"

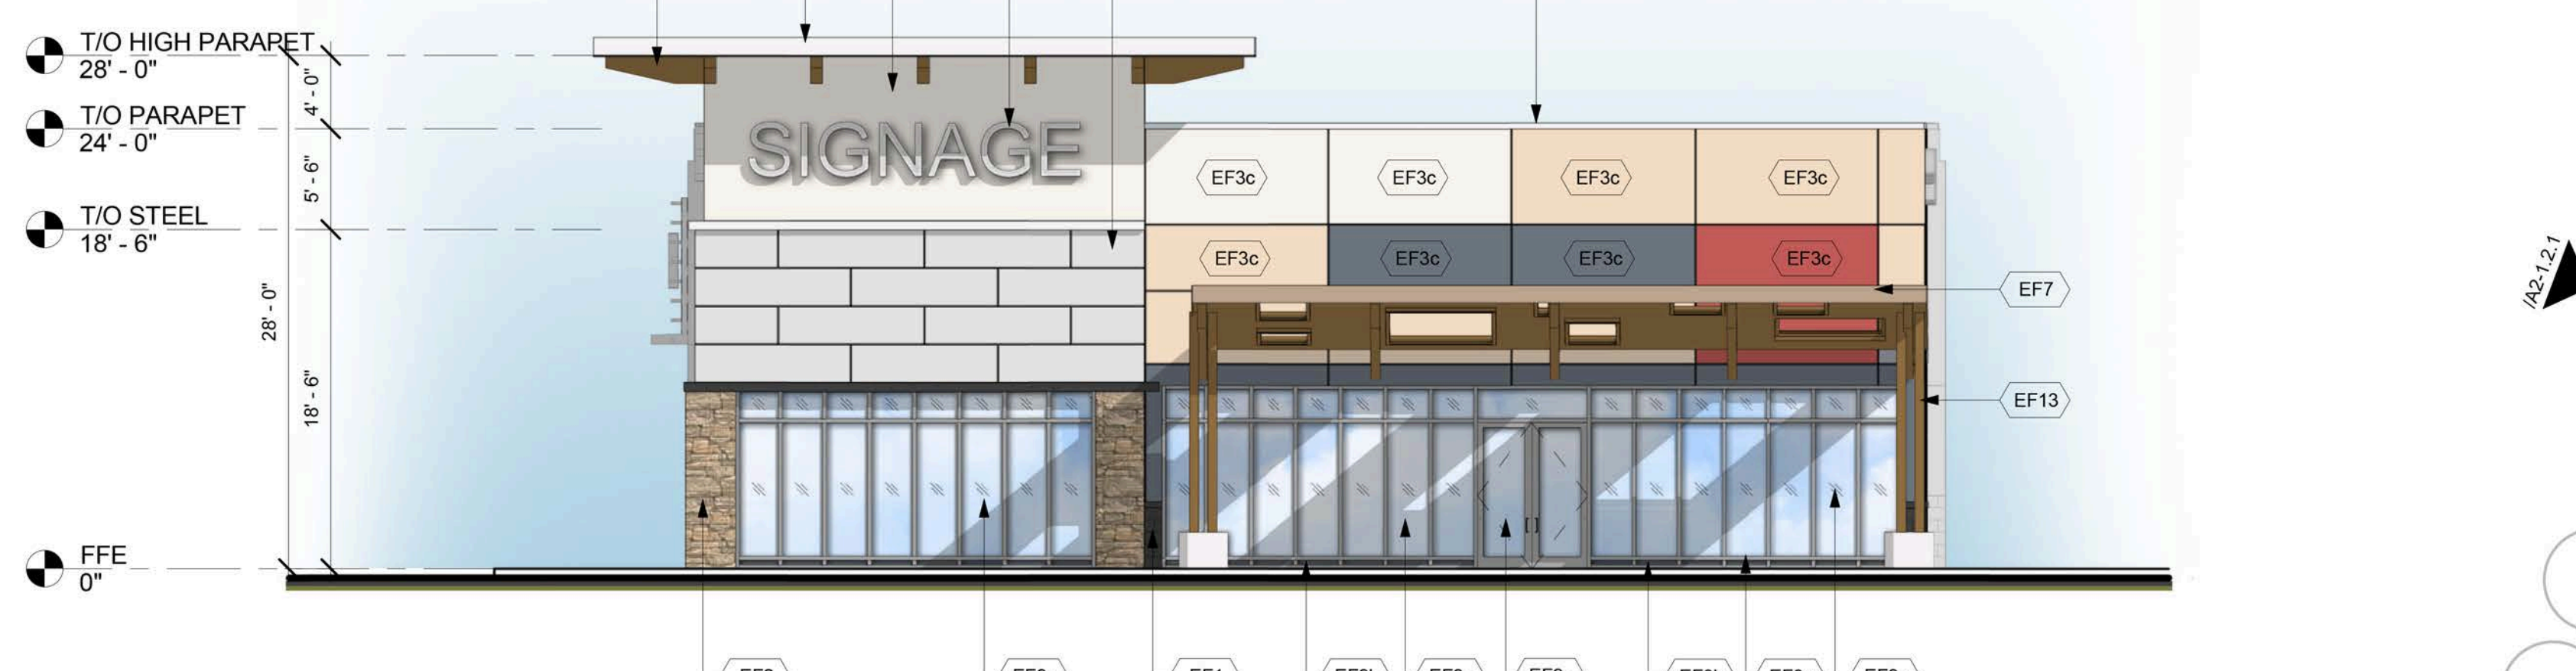


3 NORTH ELEVATION
1/8" = 1'-0"

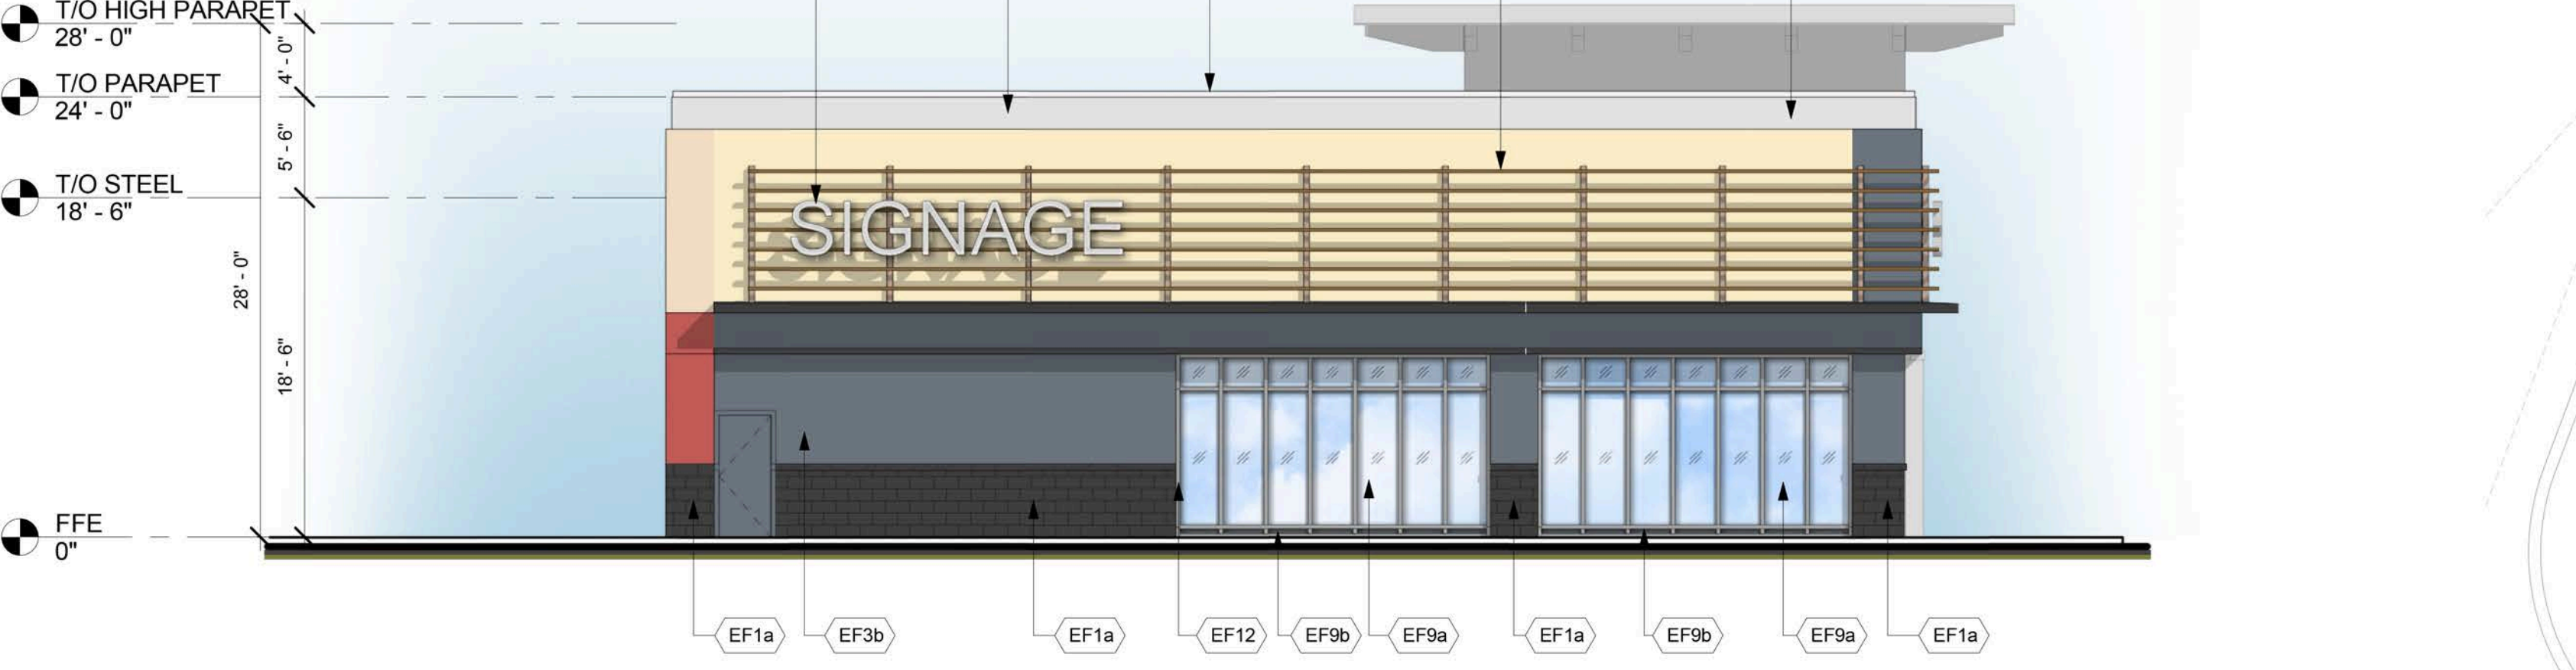

4 SOUTH ELEVATION
1/8" = 1'-0"

EXTERIOR FINISH SCHEDULE

| | | | | | |
|------|---|------|--|------|--|
| EF1a | ARCHITECTURAL BLOCK Architectural Concrete Block 4"x16"x24" Manufacturer: Shouldice Architectural Black Tie Series Finish: Tax-Stone Colour: Cobly | EF3f | EIFS (EXTERIOR INSULATED FINISH SYSTEM) ACRYLIC STUCCO FINISH Finish: Sanpebble BM OC-85 - MAYONNAISE | EF8 | DECORATIVE MOULDING EXPANDED POLYSTYRENE MOULDING TO MATCH PROFILES INDICATED ON DRAWINGS |
| EF1b | ARCHITECTURAL BLOCK Architectural Concrete Block 4"x16"x24" Manufacturer: Shouldice Architectural Black Tie Series Finish: Tax-Stone Colour: Executive Grey | EF3g | EIFS (EXTERIOR INSULATED FINISH SYSTEM) ACRYLIC STUCCO FINISH Finish: Sanpebble BM 1459 METRO GRAY | EF9a | GLAZED DOORS & WINDOWS Clear anodized aluminum frames. Clear insulated vision glass/low-E glazing (tempered glass to be used at doors and sideights/sideilites) |
| EF2 | CULTURED STONE Cultured Stone Manufacturer: Canadian Stone Industries Del Mare LedgeStone Series Colour: Barossa | EF4a | FIBER CEMENT SIDING HORIZONTAL FIBER CEMENT SIDING Manufacturer: Certainfeed or approved equal Weatherboard cedar lap siding 8" wide Colour: Slate 525 | EF9b | SPANDREL ALUMINUM PANEL 2" Insulated clear anodized aluminum panel finished at both sides |
| EF3a | EIFS (EXTERIOR INSULATED FINISH SYSTEM) ACRYLIC STUCCO FINISH Finish: Sanpebble BM 1883 SEMINOLE BROWN | EF4b | FIBER CEMENT SIDING HORIZONTAL FIBER CEMENT SIDING Manufacturer: Certainfeed or approved equal Weatherboard cedar lap siding 8" wide Colour: Cedar 523 | EF10 | METAL SLATS 2" x 2" x 1/8" HSS GALVANIZED LUBES HORIZONTAL AND HHS 6 x 3 VERTICAL SUPPORTS, DESIGNED TO CARRY SIGNAGE AND STAMPED BY PENG |
| EF3b | EIFS (EXTERIOR INSULATED FINISH SYSTEM) ACRYLIC STUCCO FINISH Finish: Sanpebble BM 2007-10 SMOLDERING RED | EF5 | COMPOSITE ALUMINUM PANEL Manufacturer: Mitsubishi Plastics Composite Plastics Inc. or approved equal ALPOLIC "Bone White" AGT-30 Dry Joint System | EF11 | SIGNAGE (BY TENANT) At EIFS construction add 16 Ga sheet metal sheet between sheathing and stud at SIGNAGE locations. |
| EF3c | EIFS (EXTERIOR INSULATED FINISH SYSTEM) ACRYLIC STUCCO FINISH Finish: Sanpebble BM 1116 - SEPIA TAN | EF6 | PRECAST CONCRETE SILL Architectural concrete 3 1/2H x 5 9/16" W x 24" L Manufacturer: Shouldice Super sill 424 Finish: Tapestry Colour: To match EF1-BL 1,2&3 | EF12 | H.M. DOORS & FRAMES Prefinished hollow metal doors and frames Painted to match adjacent material |
| EF3d | EIFS (EXTERIOR INSULATED FINISH SYSTEM) ACRYLIC STUCCO FINISH Finish: Sanpebble BMHC-155 NEWBURYPORT BLUE | EF7 | PREFINISHED METAL FLASHING/FASCIA 24 GA. PREFINISHED METAL FLASHING/FASCIA *Refer to schedules for colour and material specifications | EF13 | WOOD FINISH |
| EF3e | EIFS (EXTERIOR INSULATED FINISH SYSTEM) ACRYLIC STUCCO FINISH Finish: Sanpebble BM-2128 OXFORD GRAY | | | | |

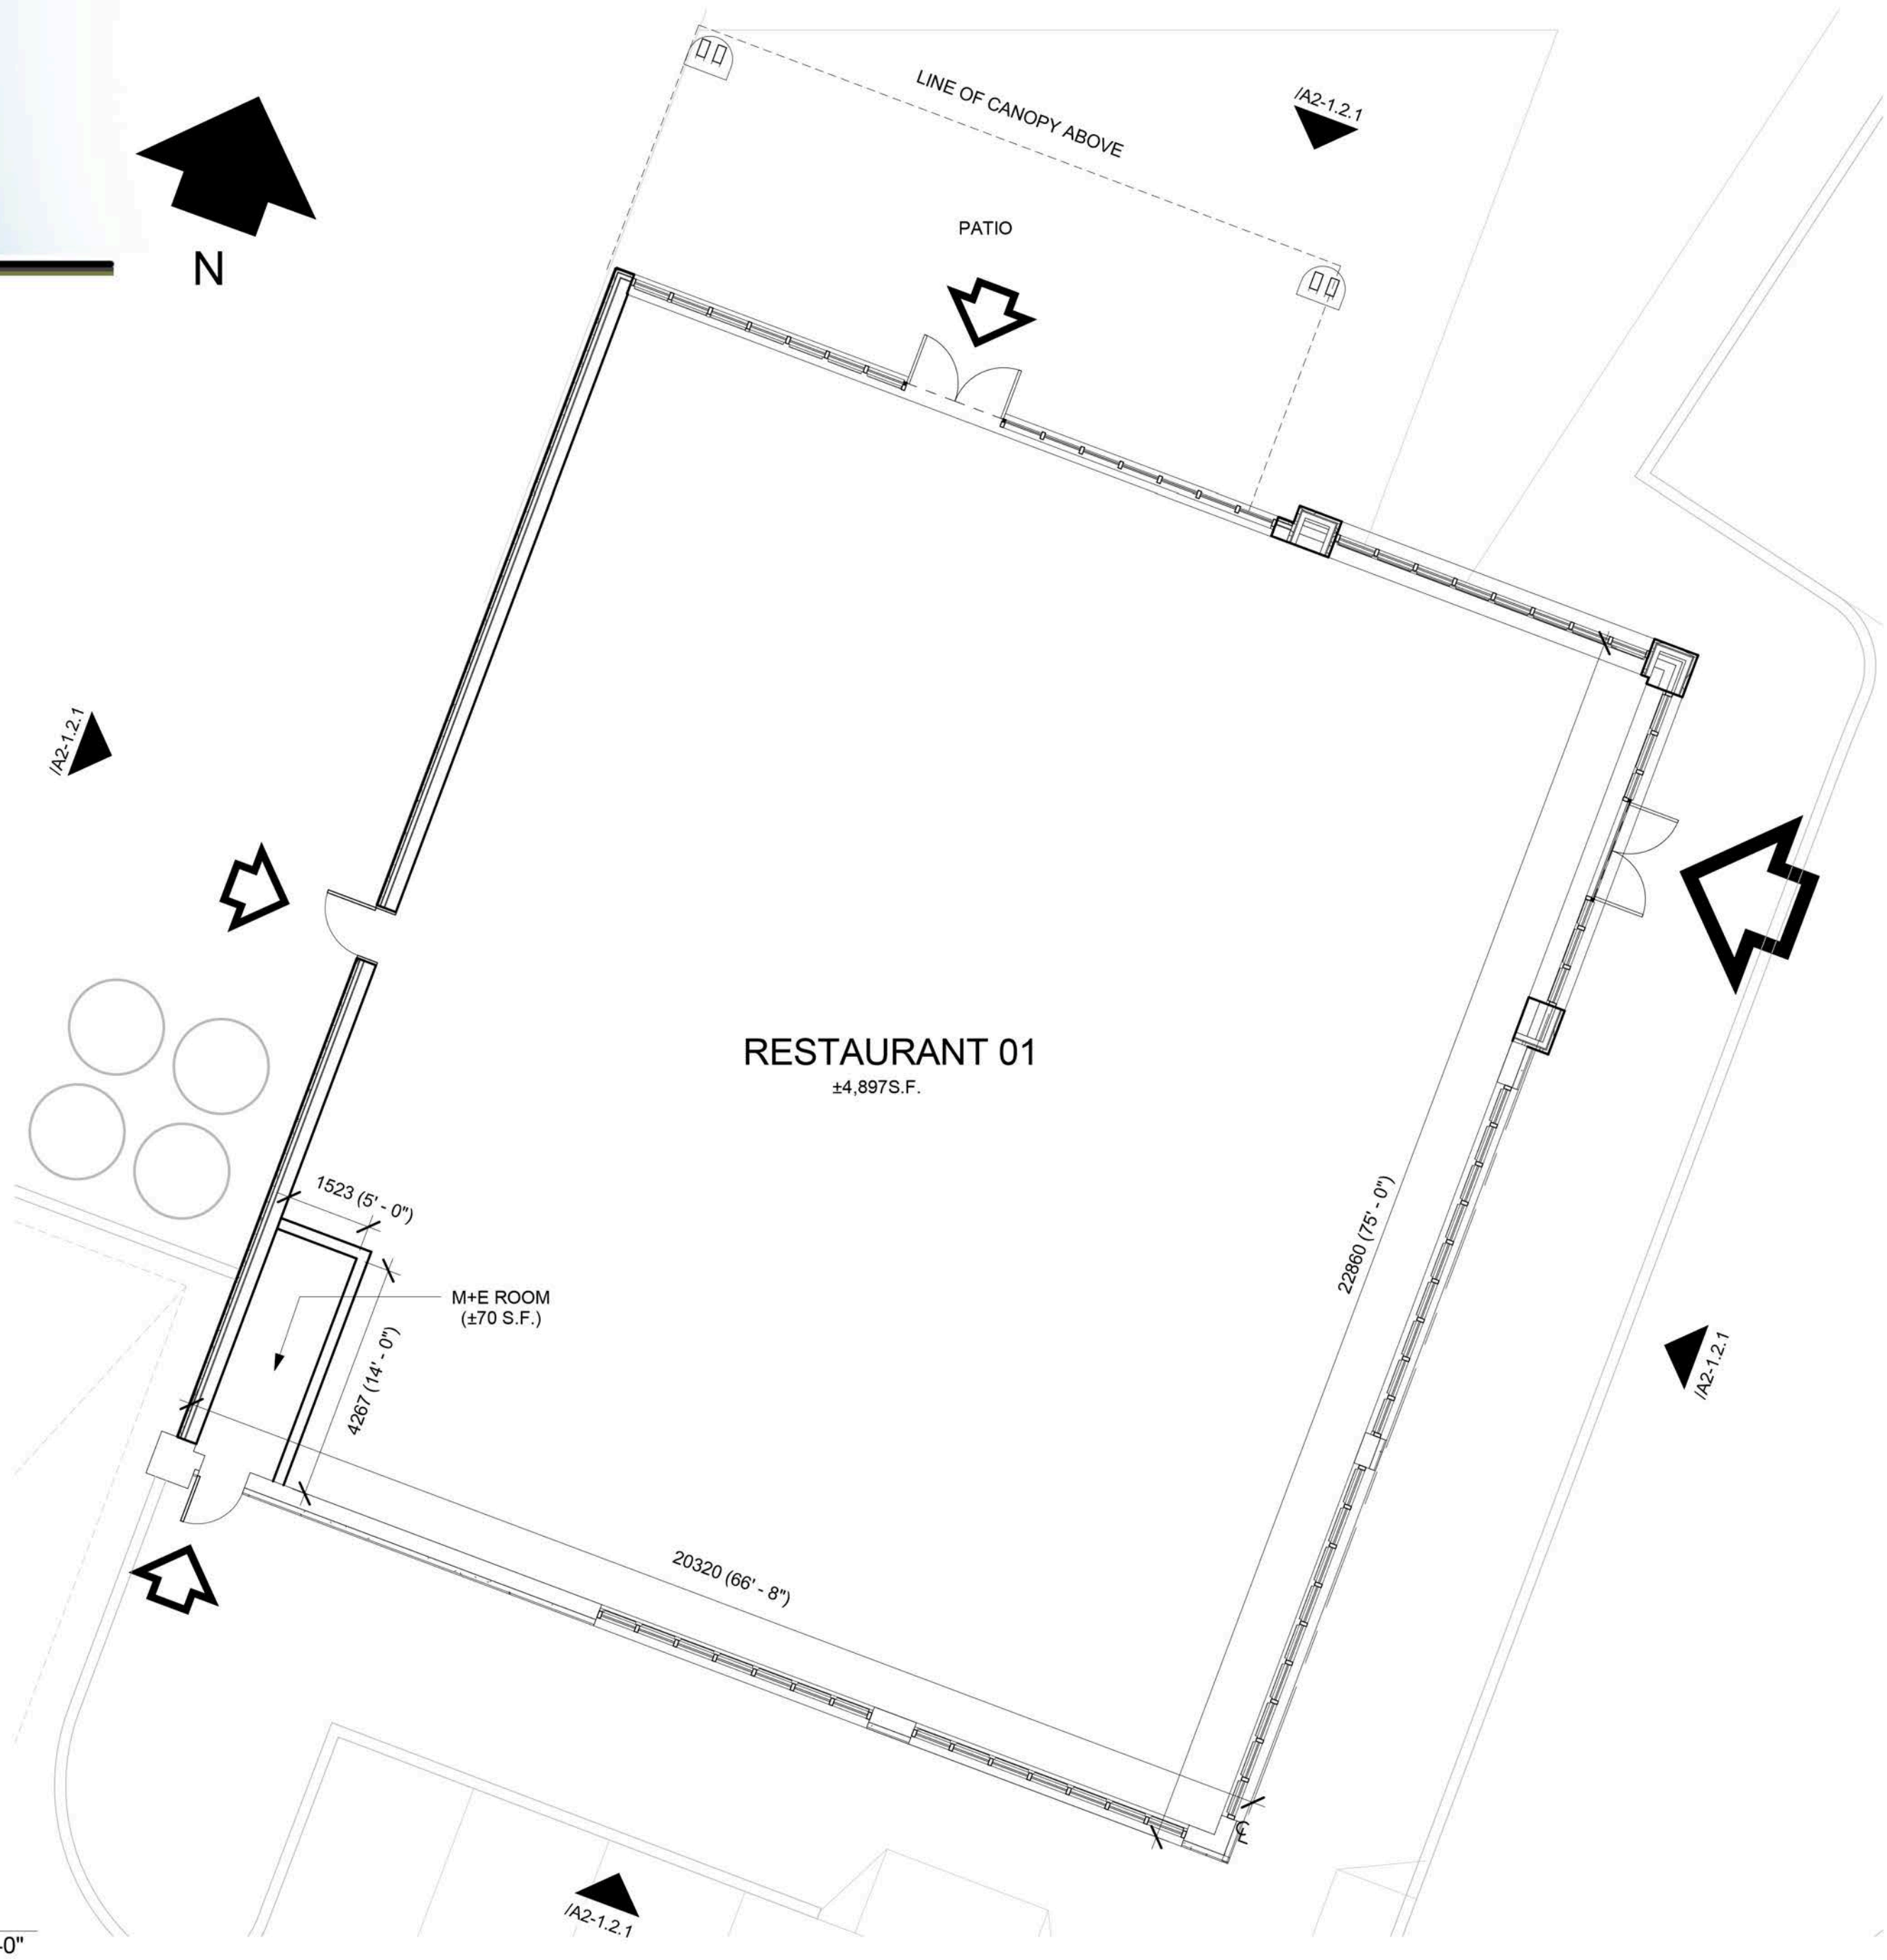

6 FFE
1/8" = 1'-0"

This drawing, as an instrument of service, is provided by and is the property of Turner Fleischer Architects Inc. The contractor must verify and accept responsibility for all dimensions and conditions on the site and must notify Turner Fleischer Architects Inc. of any variations from the agreed information. This drawing is not to be scaled. The architect is not responsible for the accuracy of survey, stanchion, mechanical, electrical etc. information shown on the drawing. Refer to the respective consultant drawings before proceeding with the work. Construction must conform to all applicable codes and requirements of authority having jurisdiction. The contractor working from drawings not specifically marked for construction must ensure full responsibility and bear costs for any corrections or design reworking from his work.

| | | | |
|--------|------------|-------------------------|-------------------|
| 1 | 2014/11/17 | ISSUED FOR COORDINATION | NA |
| Issue: | Rev: | Date: | Issue / Revision: |

PROJECT ARCHITECT

TURNER FLEISCHER
TURNER FLEISCHER ARCHITECTS INC.
67 Leavelle Road, Toronto, ON Canada M5S 1S8
Telephone: (416) 416-2121 Fax: (416) 416-9777
turnerfleischer.com

LANDSCAPE CIVIL

IBI GROUP
Architects, Engineers, Planners 333 Preston Street
5th Floor, 230 Richmond Street West Tower 1, Suite 400
Toronto, ON Ottawa, Ontario
MSV 1V6, Canada Canada K1S 5N4
Tel: (416) 596-1930 Tel: (613) 225-1311
Fax: (416) 596-0644 Fax: (613) 225-9668

ELECTRICAL

h HAMMERSCHLAG + JOFFE INC.
69 Leavelle Road Toronto,
Ontario Canada M5S 2T8
T: (416) 444-9263
F: (416) 444-1863
E: chag@hamj.com

PLANNER

FOTENN PLANNING & URBAN DESIGN
223 McLeod Street | Ottawa, ON | K2P 0Z8
T: 613.730.5709 ext.234 | F: 613.730.1136

DEVELOPER

RIOCAN
RioCan Real Estate Investment Trust
2300 Yonge Street
Suite 500
Toronto, Ontario
M4P 1E4
(416) 646 6330

Project:

TANGER OUTLETS KANATA
KANATA, ONTARIO




Drawing Name:

RESTAURANT 1 ELEVATIONS AND FLOOR PLAN

Proj. no.: 12.258 Date: NOVEMBER 17, 2014
Drawn by: NA Scale: As indicated
Checked by: RD Drawing No:

A2-1.2.1

F:\P09\12258\15-REV\15 ELEVATIONS\A2-1 (BIE B)\12258-A2-1.2 (RESTAURANT 01).DWG

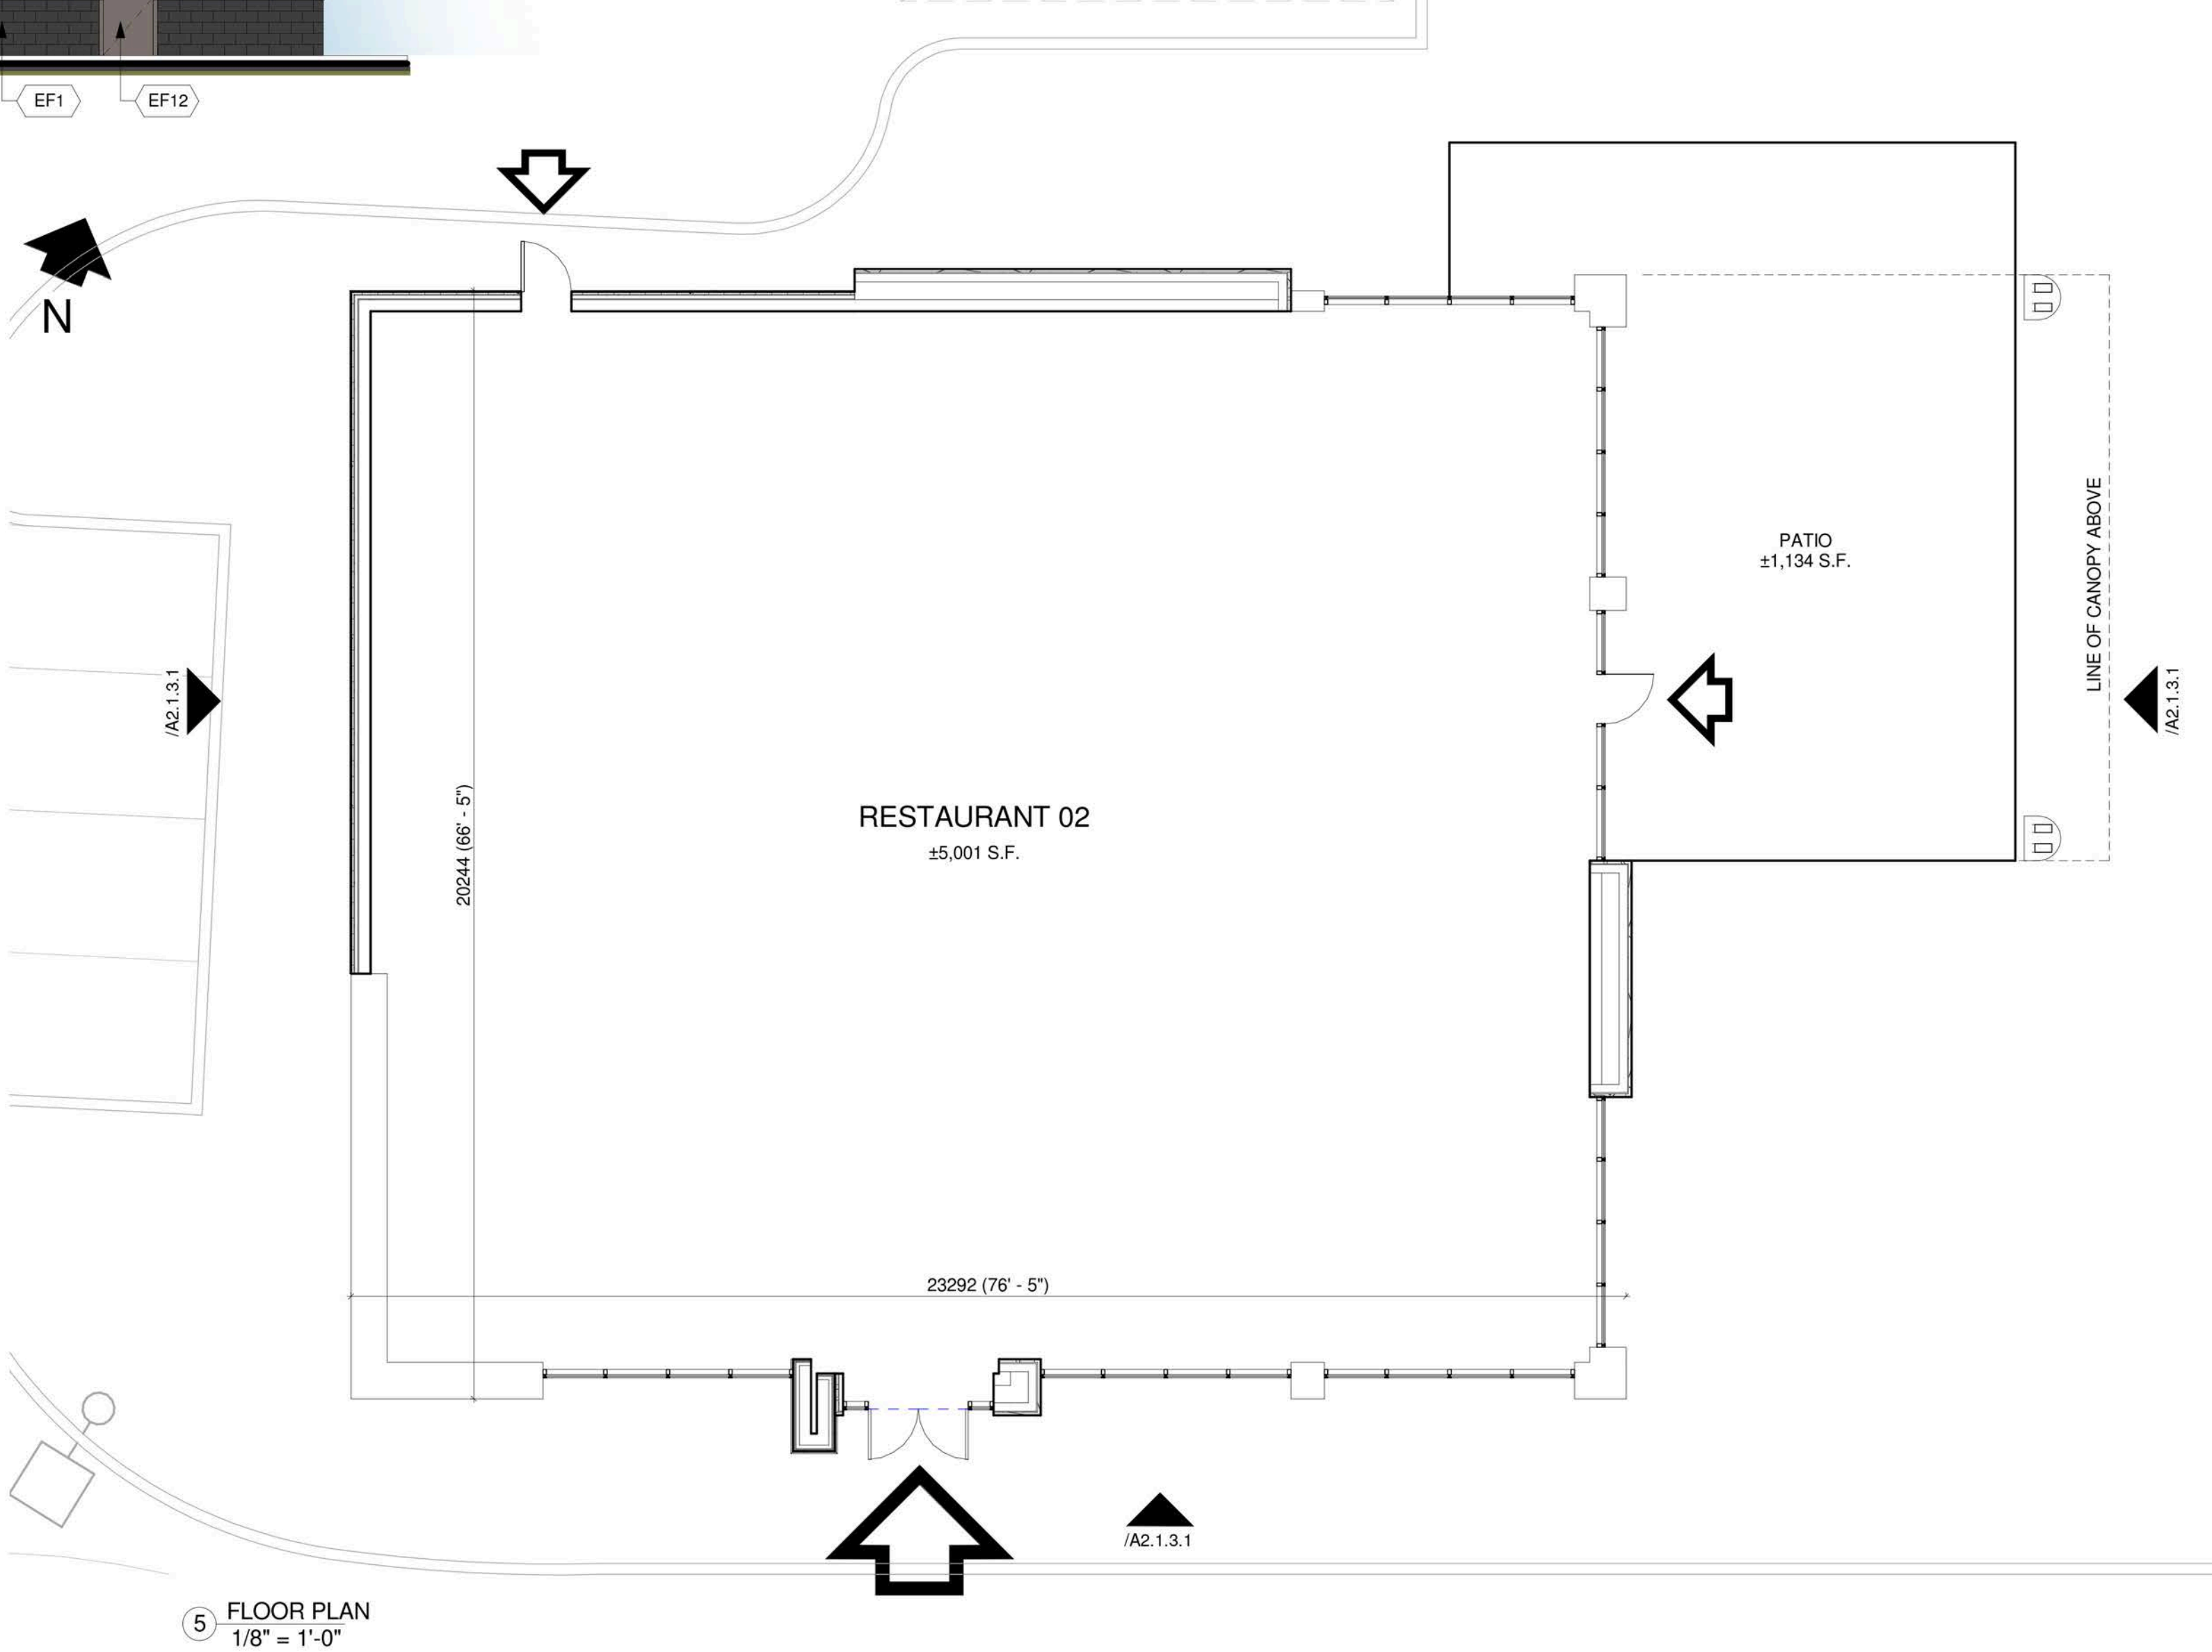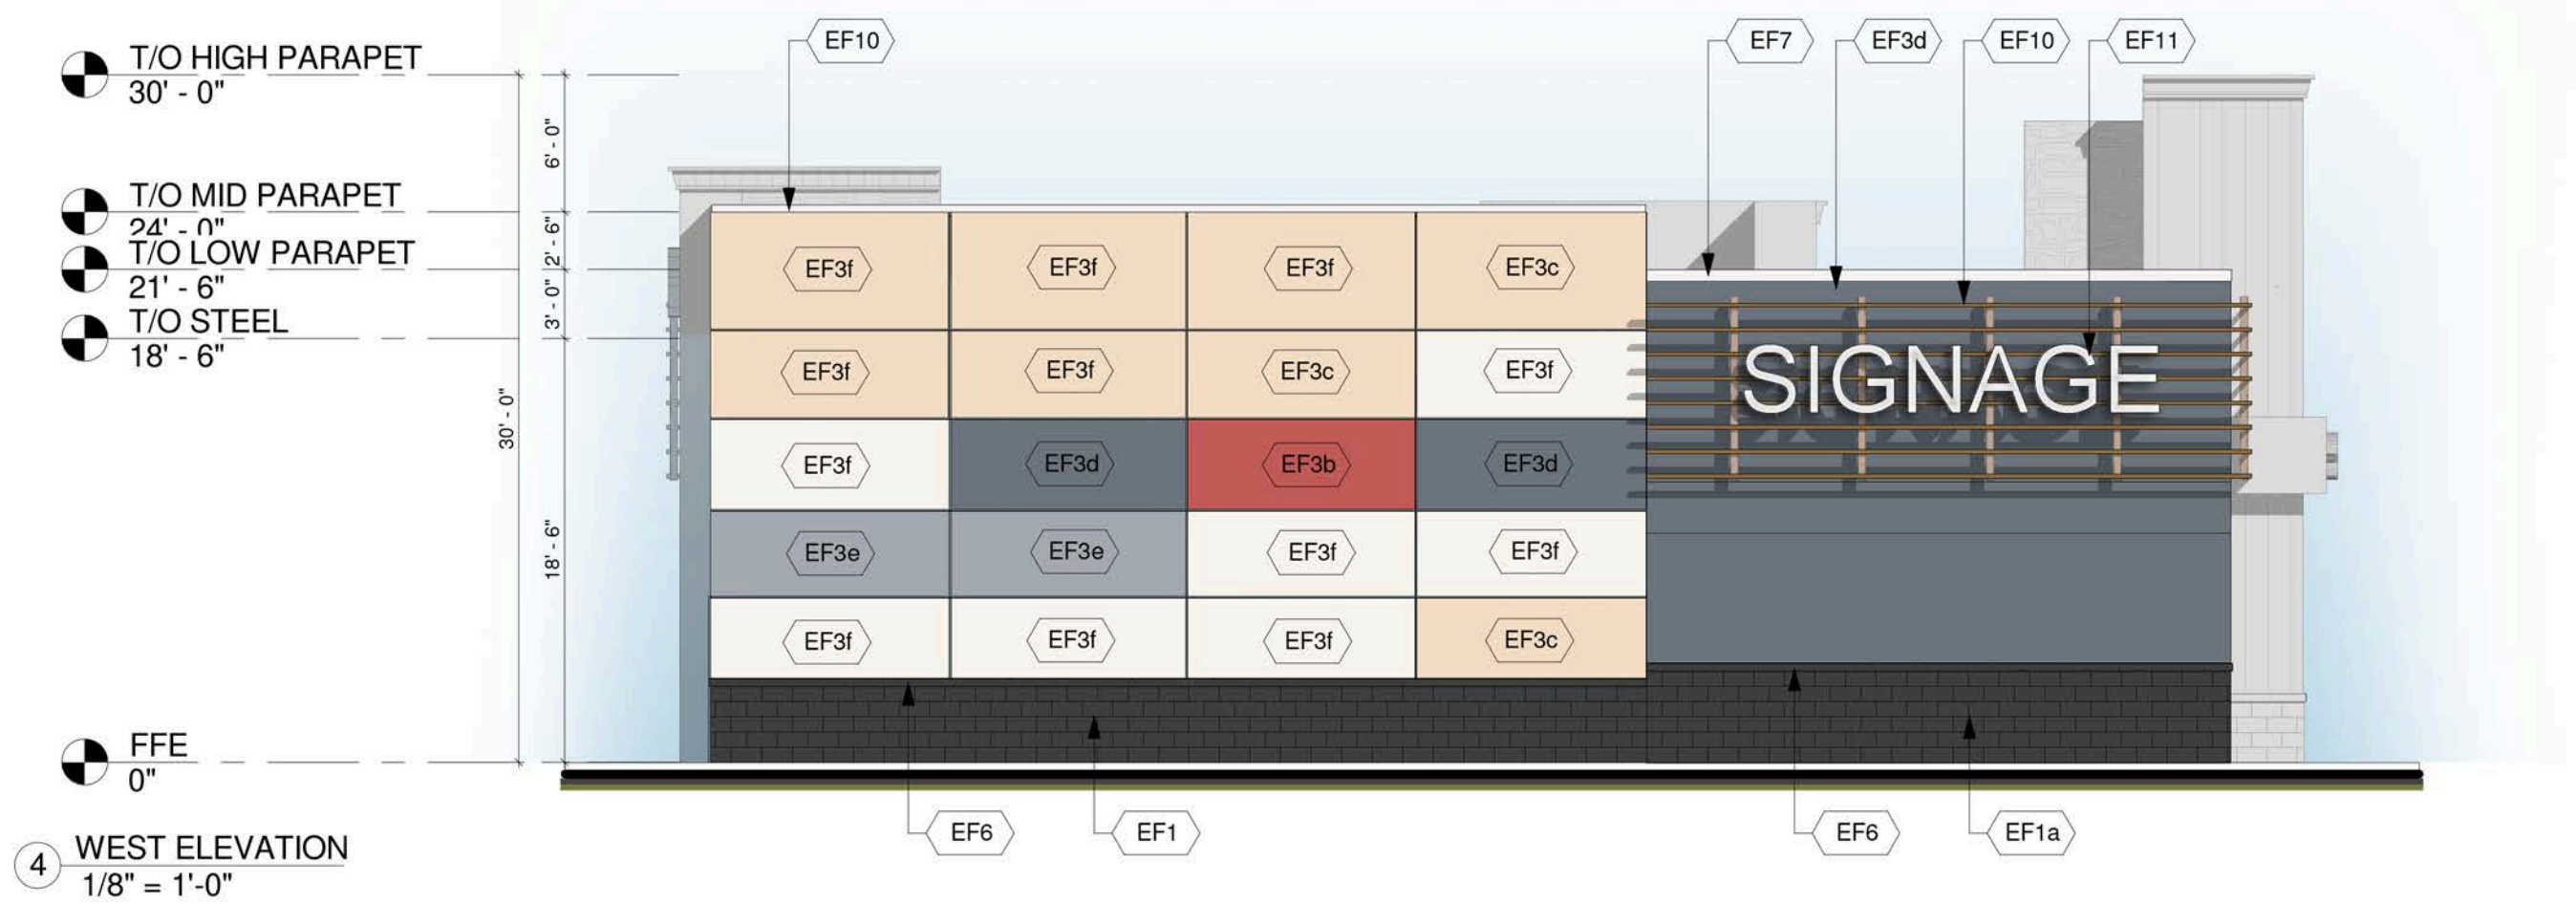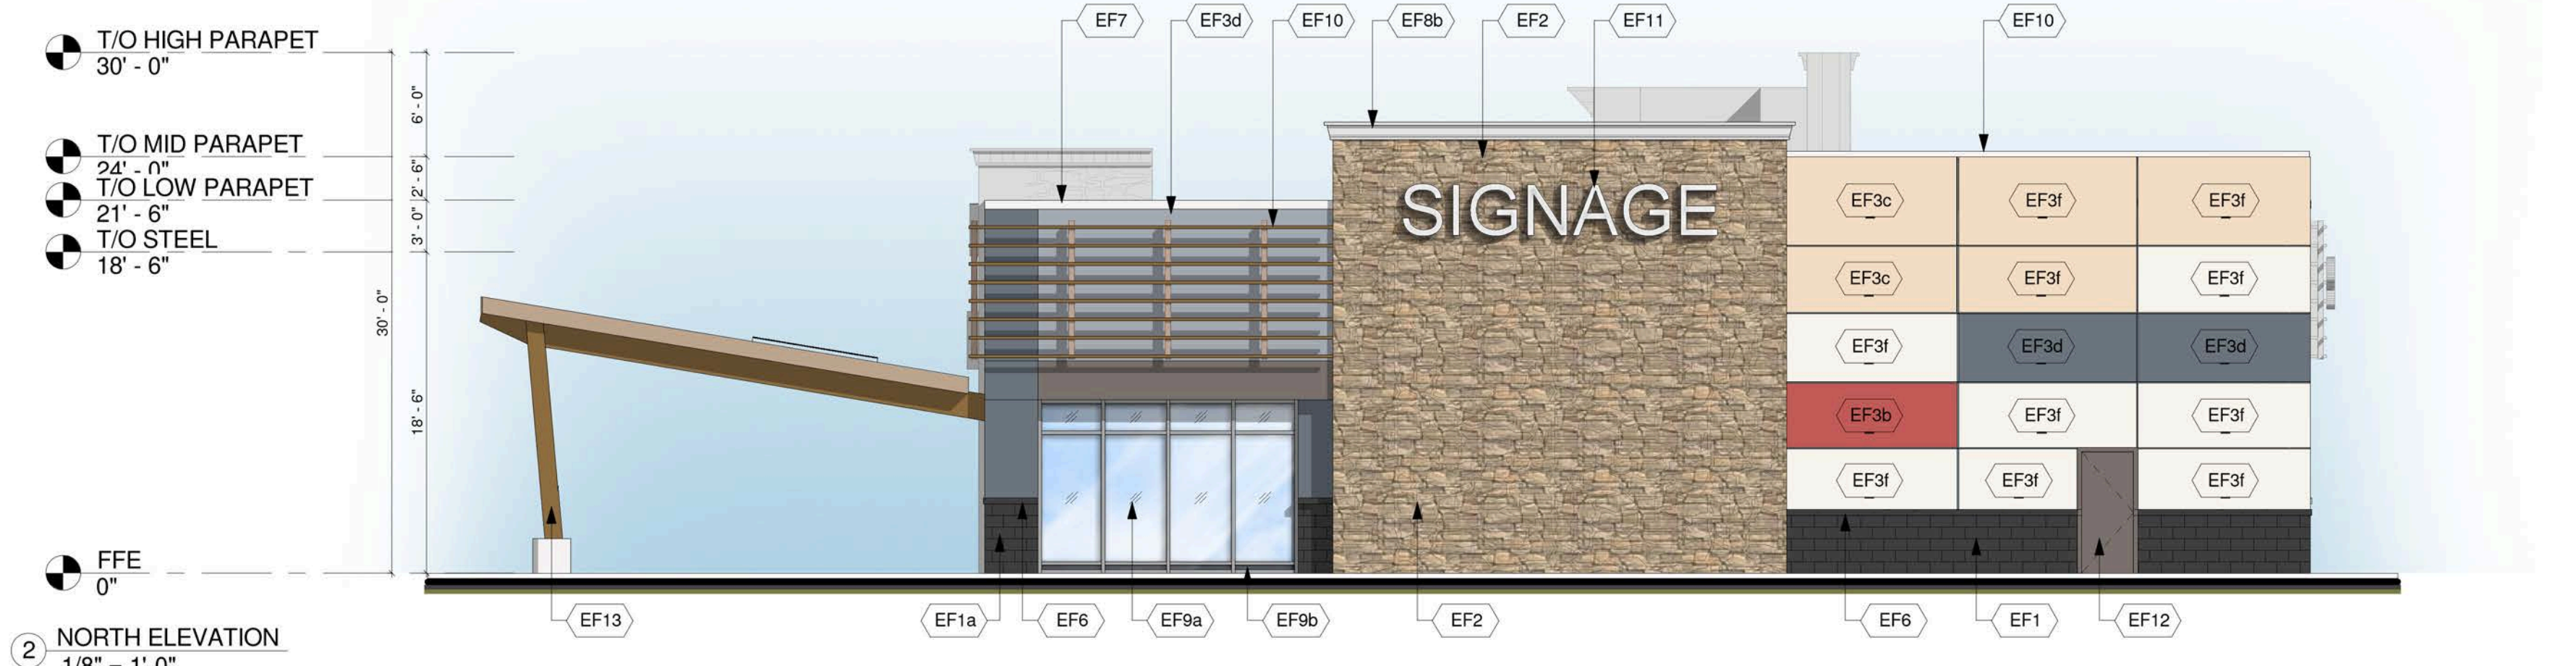

EXTERIOR FINISH SCHEDULE

| | | |
|---|--|---|
| <p>EF1a ARCHITECTURAL BLOCK Architectural Concrete Block 4"x16"x24" Manufacturer : Shouldice Architectural Block Tie Series Finish: Tex-Stone Colour: Cobly</p> <p>EF1b ARCHITECTURAL BLOCK Architectural Concrete Block 4"x16"x24" Manufacturer : Shouldice Architectural Block Tie Series Finish: Tex-Stone Colour: Executive Grey</p> <p>EF2 CULTURED STONE Cultured Stone Manufacturer : Canadian Stone Industries Del Mare Ledgestone Series Colour: Barossa</p> <p>EF3a EIFS (EXTERIOR INSULATED FINISH SYSTEM) ACRYLIC STUCCO FINISH Finish: Sanpebble BM 1883 SEMINOLE BROWN</p> <p>EF3b EIFS (EXTERIOR INSULATED FINISH SYSTEM) ACRYLIC STUCCO FINISH Finish: Sanpebble BM 2007-10 SMOLDERING RED</p> <p>EF3c EIFS (EXTERIOR INSULATED FINISH SYSTEM) ACRYLIC STUCCO FINISH Finish: Sanpebble BM 1116 - SEPIA TAN</p> <p>EF3d EIFS (EXTERIOR INSULATED FINISH SYSTEM) ACRYLIC STUCCO FINISH Finish: Sanpebble BMHC-155 NEWBURYPORT BLUE</p> <p>EF3e EIFS (EXTERIOR INSULATED FINISH SYSTEM) ACRYLIC STUCCO FINISH Finish: Sanpebble BM-2128 OXFORD GRAY</p> <p>EF3f EIFS (EXTERIOR INSULATED FINISH SYSTEM) ACRYLIC STUCCO FINISH Finish: Sanpebble BM OC-85 - MAYONNAISE</p> <p>EF3g EIFS (EXTERIOR INSULATED FINISH SYSTEM) ACRYLIC STUCCO FINISH Finish: Sanpebble BM 2112-30 STONE BROWN</p> | <p>EF4 FIBER CEMENT SIDING VERTICAL FIBER CEMENT SIDING Manufacturer: Certainfeed or approved equal Weatherboard cedar lap siding 12" wide Colour: Maple 524</p> <p>EF5 FIBER CEMENT SIDING HORIZONTAL FIBER CEMENT SIDING Manufacturer: Certainfeed or approved equal Weatherboard cedar lap siding 8" wide Colour: TBD</p> <p>EF6 PRECAST CONCRETE SILL Architectural concrete 3 1/2" x 5 9/16" W x 24" L Manufacturer : Shouldice Super sill 424 Finish: Tapestry Colour: To match EF1-BL1,2&3</p> <p>EF7 PREFINISHED METAL FLASHING/FASCIA 24 GA. PREFINISHED METAL FLASHING/FASCIA *Refer to schedules for colour and material specifications</p> <p>EF8a DECORATIVE MOULDING Manufacturer: TBD Colour: TBD</p> <p>EF8b DECORATIVE MOULDING Manufacturer: TBD Colour: TBD</p> <p>EF9a GLAZED DOORS & WINDOWS Clear anodized aluminum frames. Clear insulated vision glass/low-E glazing (tempered glass to be used at doors and sidelights/sidelites)</p> <p>EF9b SPANDREL ALUMINUM PANEL 2" Insulated clear anodized aluminum panel finished at both sides</p> | <p>EF10 METAL SLATS 2" x 2" x 1/8" HSS GALVANIZED LUBES HORIZONTAL AND HHS 6 x 3 VERTICAL SUPPORTS, DESIGNED TO CARRY SIGNAGE AND STAMPED BY PENG</p> <p>EF11 SIGNAGE (BY TENANT) All EIFS construction add 16 Ga sheet metal sheet between sheathing and stud at SIGNAGE locations.</p> <p>EF12 H.M. DOORS & FRAMES Prefinished hollow metal doors and frames Painted to match adjacent material</p> <p>EF13 WOOD FINISH</p> |
|---|--|---|

This drawing, as an instrument of service, is provided by and is the property of Turner Fleischer Architects Inc. The contractor shall verify and accept responsibility for all dimensions and conditions on site and must notify Turner Fleischer Architects Inc. of any variations from this schedule information. This drawing is not to be scaled. The contractor shall be responsible for the accuracy of survey, structural, mechanical, electrical etc. information shown on the drawing. Refer to the appropriate consultant's drawings before proceeding with the work. Contractor must conform to all applicable codes and requirements of authorities having jurisdiction. The contractor working from drawings not specifically marked for Contractor must assume full responsibility and bear costs for any correction or damage resulting from his work.

| | | | |
|--------------|------------|-------------------------|-----|
| 1 | 2014-11-17 | ISSUED FOR COORDINATION | MK |
| Issue / Rev: | Date: | Issue / Revision: | By: |

PROJECT ARCHITECT

TURNER FLEISCHER
TURNER FLEISCHER ARCHITECTS INC.
67 Leslie Road, Toronto, ON Canada M8B 2T8
Tel: (416) 596-1930 Fax: (416) 596-0644
turnerfleischer.com

LANDSCAPE CIVIL

IBI GROUP
Architects, Engineers, Planners
5th Floor, 230 Richmond Street West
Toronto, ON
M5V 1V6, Canada
Tel: (416) 596-1930
Fax: (416) 596-0644

333 Preston Street
Tower 1, Suite 400
Ottawa, Ontario
Canada K1S 5N4
Tel: (613) 225-1311
Fax: (613) 225-9868

ELECTRICAL

h HAMMERSCHLAG + JOFFE INC.
69 Leslie Road Toronto,
Ontario Canada M8B 2T8
T: (416) 444-9283
F: (416) 444-1863
E: ohg@hamsl.com

PLANNER

FOTENN PLANNING & URBAN DESIGN
223 McLeod Street | Ottawa, ON | K2P 0Z8
T: 613.730.5709 ext.234 | F: 613.730.1136

DEVELOPER

RIOCAN
RioCan Real Estate Investment Trust
2300 Yonge Street
Suite 500
Toronto, Ontario
M4P 1E4
(416) 646 8330

Project:

TANGER OUTLETS KANATA
KANATA, ONTARIO

Drawing Name:

**RESTAURANT
2
ELEVATIONS
AND FLOOR
PLAN**





Proj no.: 12,258 Date: NOVEMBER 17, 2014
Drawn by: MK Scale: As indicated
Checked by: RD Drawing No:

A2.1.3.1

F:\09\12258\12258-15-REVIT-ELEVATIONS\A2-1 (BIE B)\12258-A2-1-3 RESTAURANT 02.rvt

EXTERIOR FINISH SCHEDULE

| | | | | | |
|------|---|------|--|-------|--|
| EF1a | ARCHITECTURAL BLOCK Architectural Concrete Block 4"x16"x24" Manufacturer: Shouldice Architectural Block Tie Series Finish: Tex-Stone Colour: Colby | EF3g | EIFS (EXTERIOR INSULATED FINISH SYSTEM) ACRYLIC STUCCO FINISH Finish: Sanpebble BM 1459 METRO GREY | EF8 | DECORATIVE MOULDING EXPANDED POLYSTYRENE MOULDING TO MATCH PROFILES INDICATED ON DRAWINGS ACRYLIC STUCCO FINISH Finish: Sanpebble BM 2124-10-WROUGHT IRON |
| EF1b | ARCHITECTURAL BLOCK Architectural Concrete Block 4"x16"x24" Manufacturer: Shouldice Architectural Block Tie Series Finish: Tex-Stone Colour: Executive Grey | EF3h | EIFS (EXTERIOR INSULATED FINISH SYSTEM) ACRYLIC STUCCO FINISH Finish: Sanpebble BM 178 GOLDEN LAB | EF9a | GLAZED DOORS & WINDOWS Clear anodized aluminum frames. Clear insulated vision glass/low-E glazing (tempered glass to be used at doors and sidelights/sidelites) |
| EF2 | CULTURED STONE Cultured Stone Manufacturer: Canadian Stone Industries Del Mare Ledgestone Series Colour: Barossa | EF4a | FIBER CEMENT SIDING HORIZONTAL FIBER CEMENT SIDING Manufacturer: Certainfeud or approved equal Weatherboard cedar lap siding 8" wide Colour: Slate 525 | EF9b | SPANDREL ALUMINUM PANEL 2" Insulated clear anodized aluminum panel finished at both sides |
| EF3a | EIFS (EXTERIOR INSULATED FINISH SYSTEM) ACRYLIC STUCCO FINISH Finish: Sanpebble BM 1883 SEMINOLE BROWN | EF4b | FIBER CEMENT SIDING HORIZONTAL FIBER CEMENT SIDING Manufacturer: Certainfeud or approved equal Weatherboard cedar lap siding 8" wide Colour: Cedar 523 | EF10a | METAL SLATS 2" x 2" x 1/8" HSS GALVANIZED LUBES HORIZONTAL AND HHS 6 x 3 VERTICAL SUPPORTS, DESIGNED TO CARRY SIGNAGE AND STAMPED BY PENG |
| EF3b | EIFS (EXTERIOR INSULATED FINISH SYSTEM) ACRYLIC STUCCO FINISH Finish: Sanpebble BM 2007-10 SMOLDERING RED | EF5 | COMPOSITE ALUMINUM PANEL Manufacturer: Mitsubishi Plastics Composite Plastics Inc. or approved equal ALPOLIC "Bone White" AGT-30 Dry Joint System | EF10b | METAL SLATS 6" x 3" HSS GALVANIZED LUBES HORIZONTAL AND HHS 6 x 3 VERTICAL SUPPORTS, DESIGNED TO CARRY SIGNAGE AND STAMPED BY PENG |
| EF3c | EIFS (EXTERIOR INSULATED FINISH SYSTEM) ACRYLIC STUCCO FINISH Finish: Sanpebble BM 1116 - SEPIA TAN | EF6 | PRECAST CONCRETE SILL Architectural concrete 3 1/2H x 5 9/16" W x 24" L Manufacturer: Shouldice Super sill 424 Finish: Tapestry Colour: To match EF1-BL1,2&3 | EF11 | SIGNAGE (BY TENANT) At EIFS construction add 16 Ga sheet metal sheet between sheathing and stud at SIGNAGE locations. |
| EF3d | EIFS (EXTERIOR INSULATED FINISH SYSTEM) ACRYLIC STUCCO FINISH Finish: Sanpebble BMHC-155 NEWBURYPORT BLUE | EF7 | PREFINISHED METAL FLASHING/FASCIA 24 GA. PREFINISHED METAL FLASHING/FASCIA *Refer to schedules for colour and material specifications | EF12 | H.M. DOORS & FRAMES Prefinished hollow metal doors and frames Painted to match adjacent material |
| EF3e | EIFS (EXTERIOR INSULATED FINISH SYSTEM) ACRYLIC STUCCO FINISH Finish: Sanpebble BM-2128 OXFORD GRAY | | | EF13 | WOOD FINISH |
| EF3f | EIFS (EXTERIOR INSULATED FINISH SYSTEM) ACRYLIC STUCCO FINISH Finish: Sanpebble BM OC-85 - MAYONNAISE | | | | |

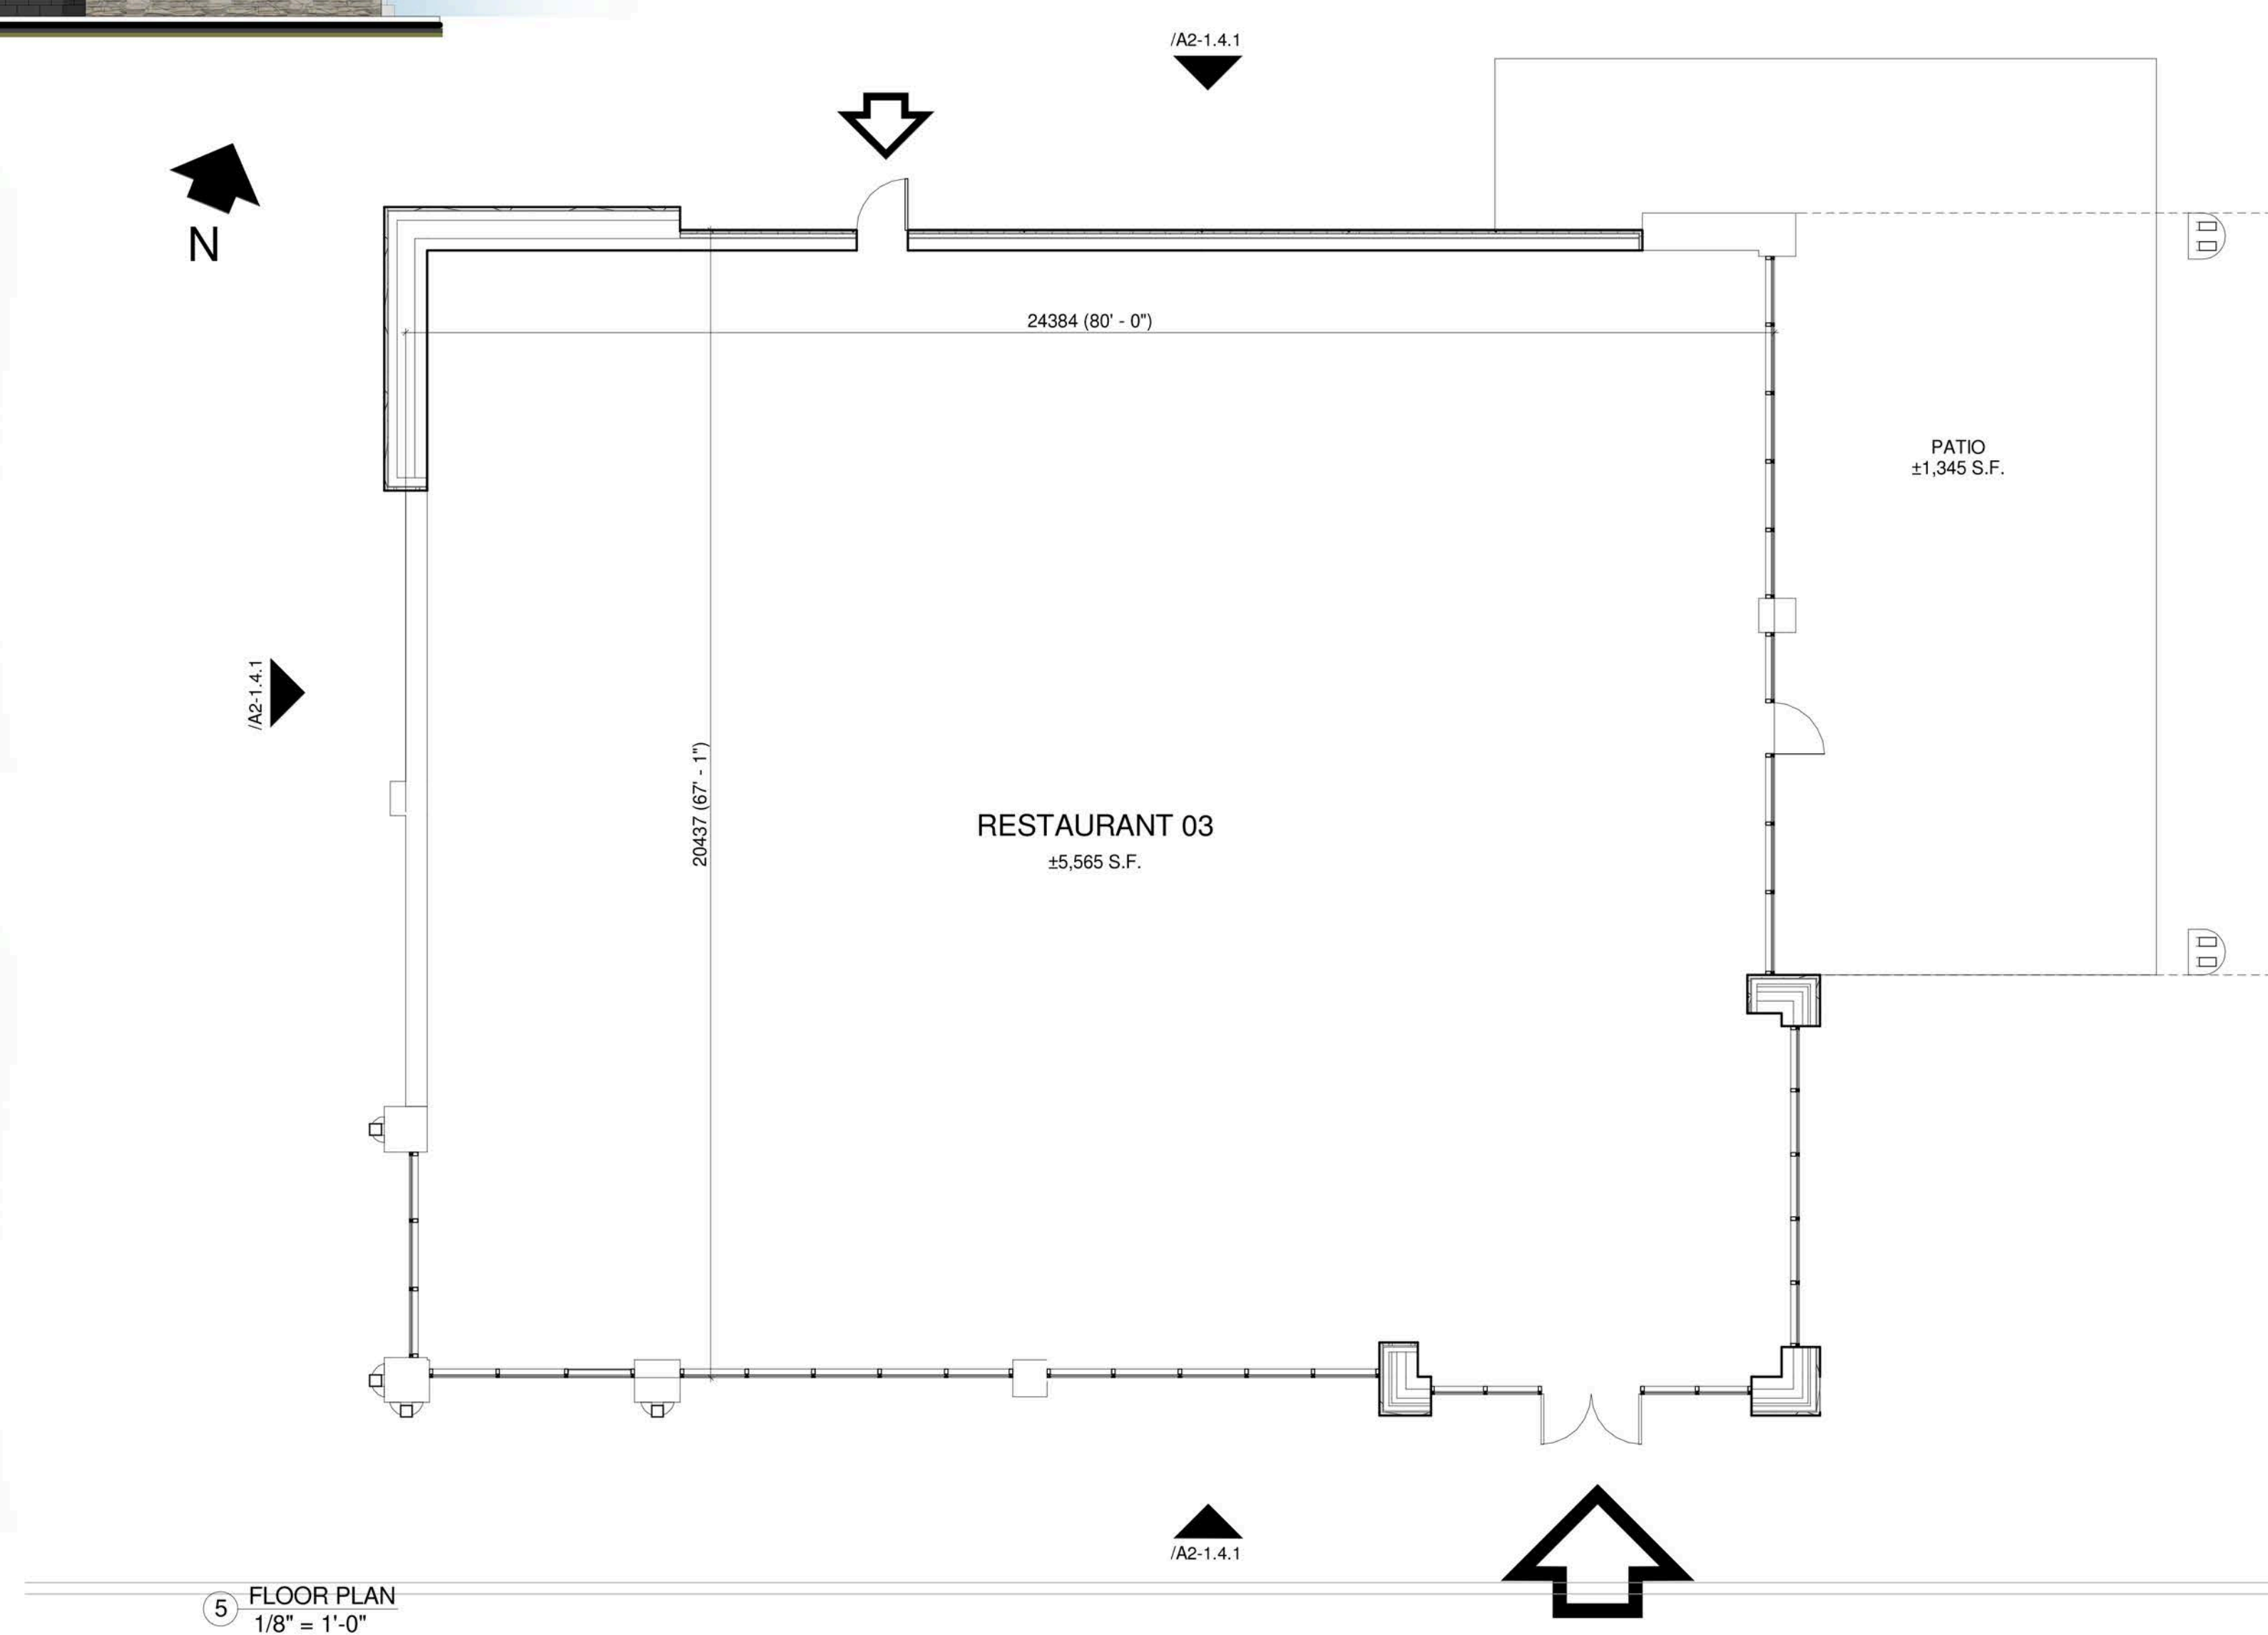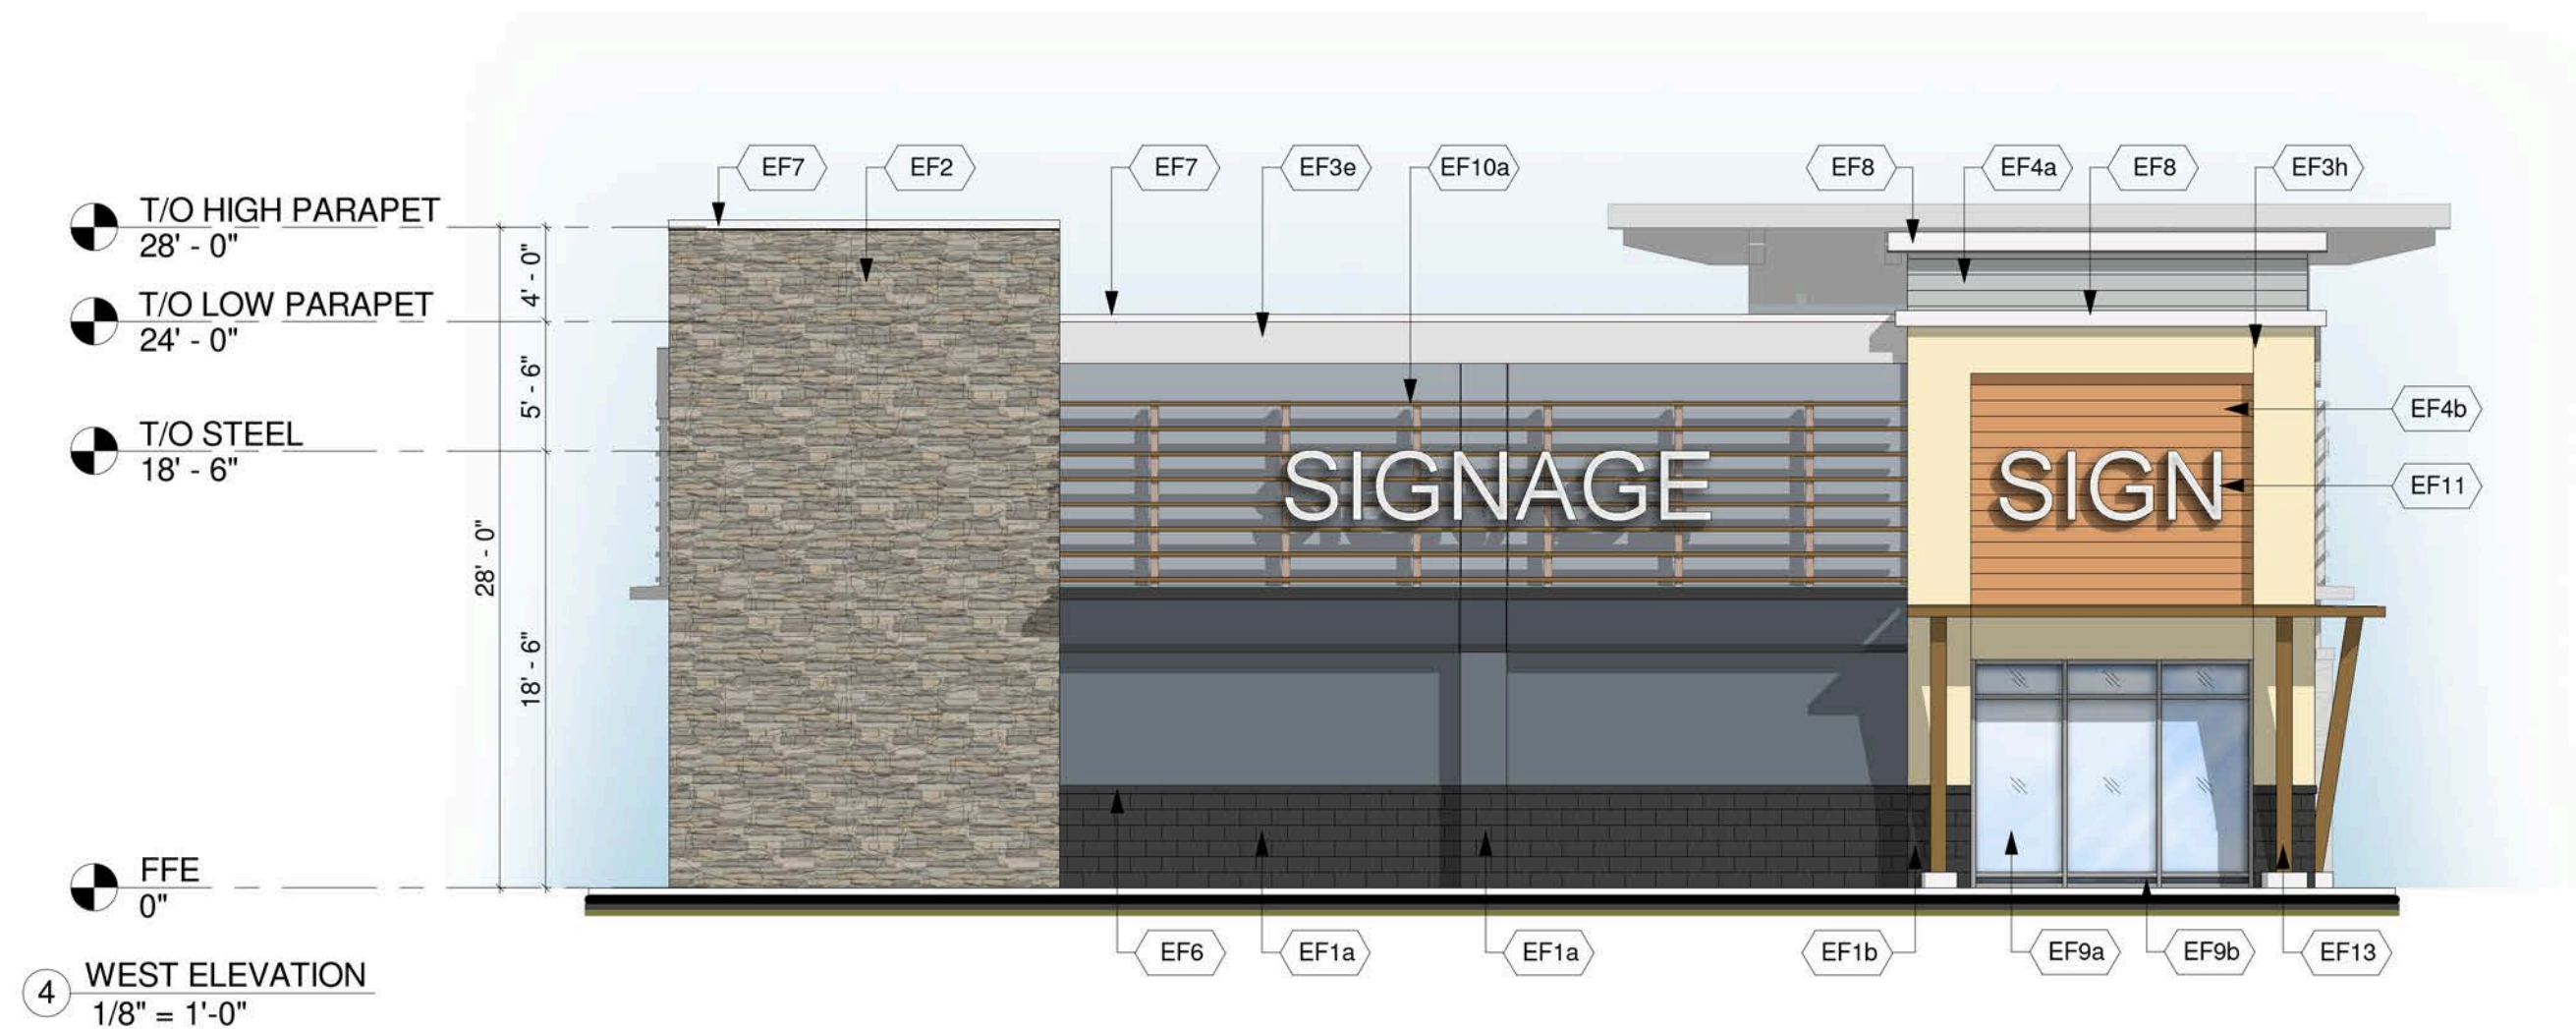
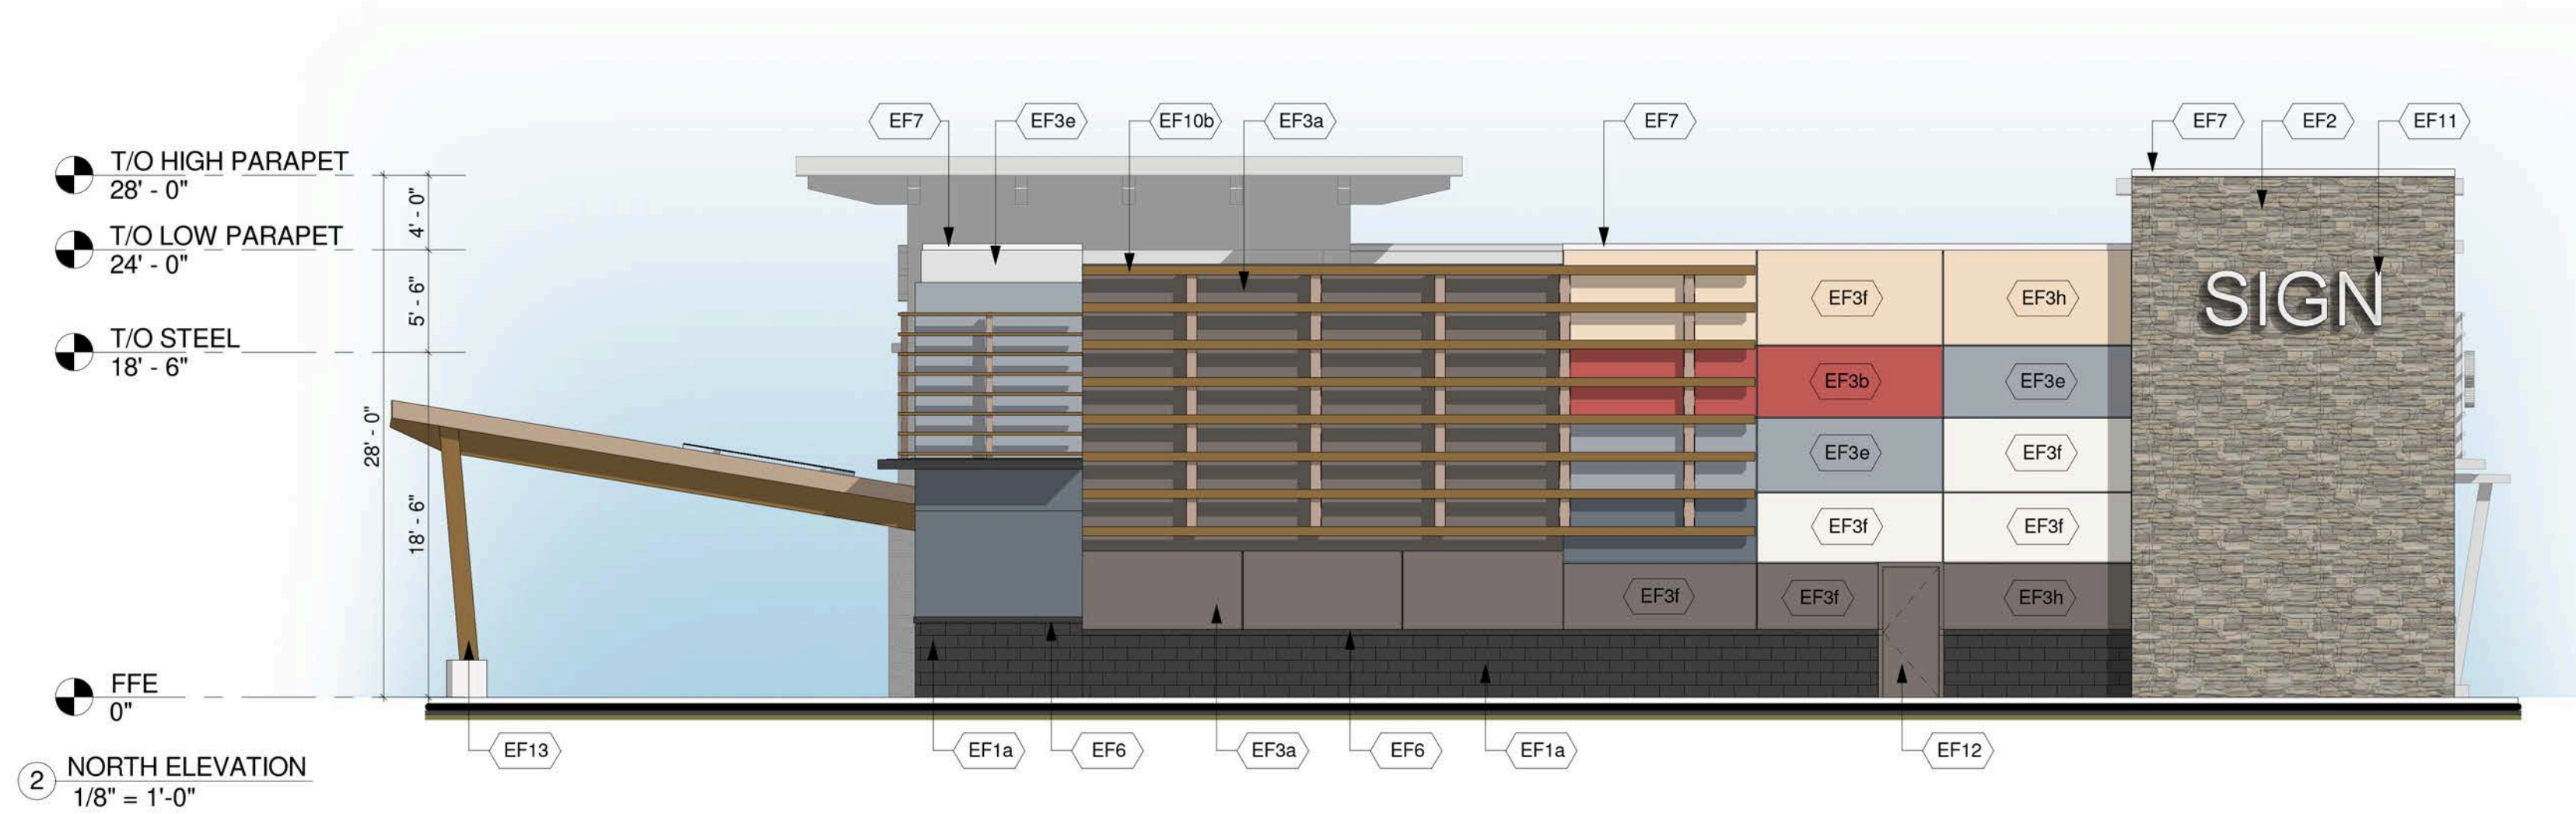
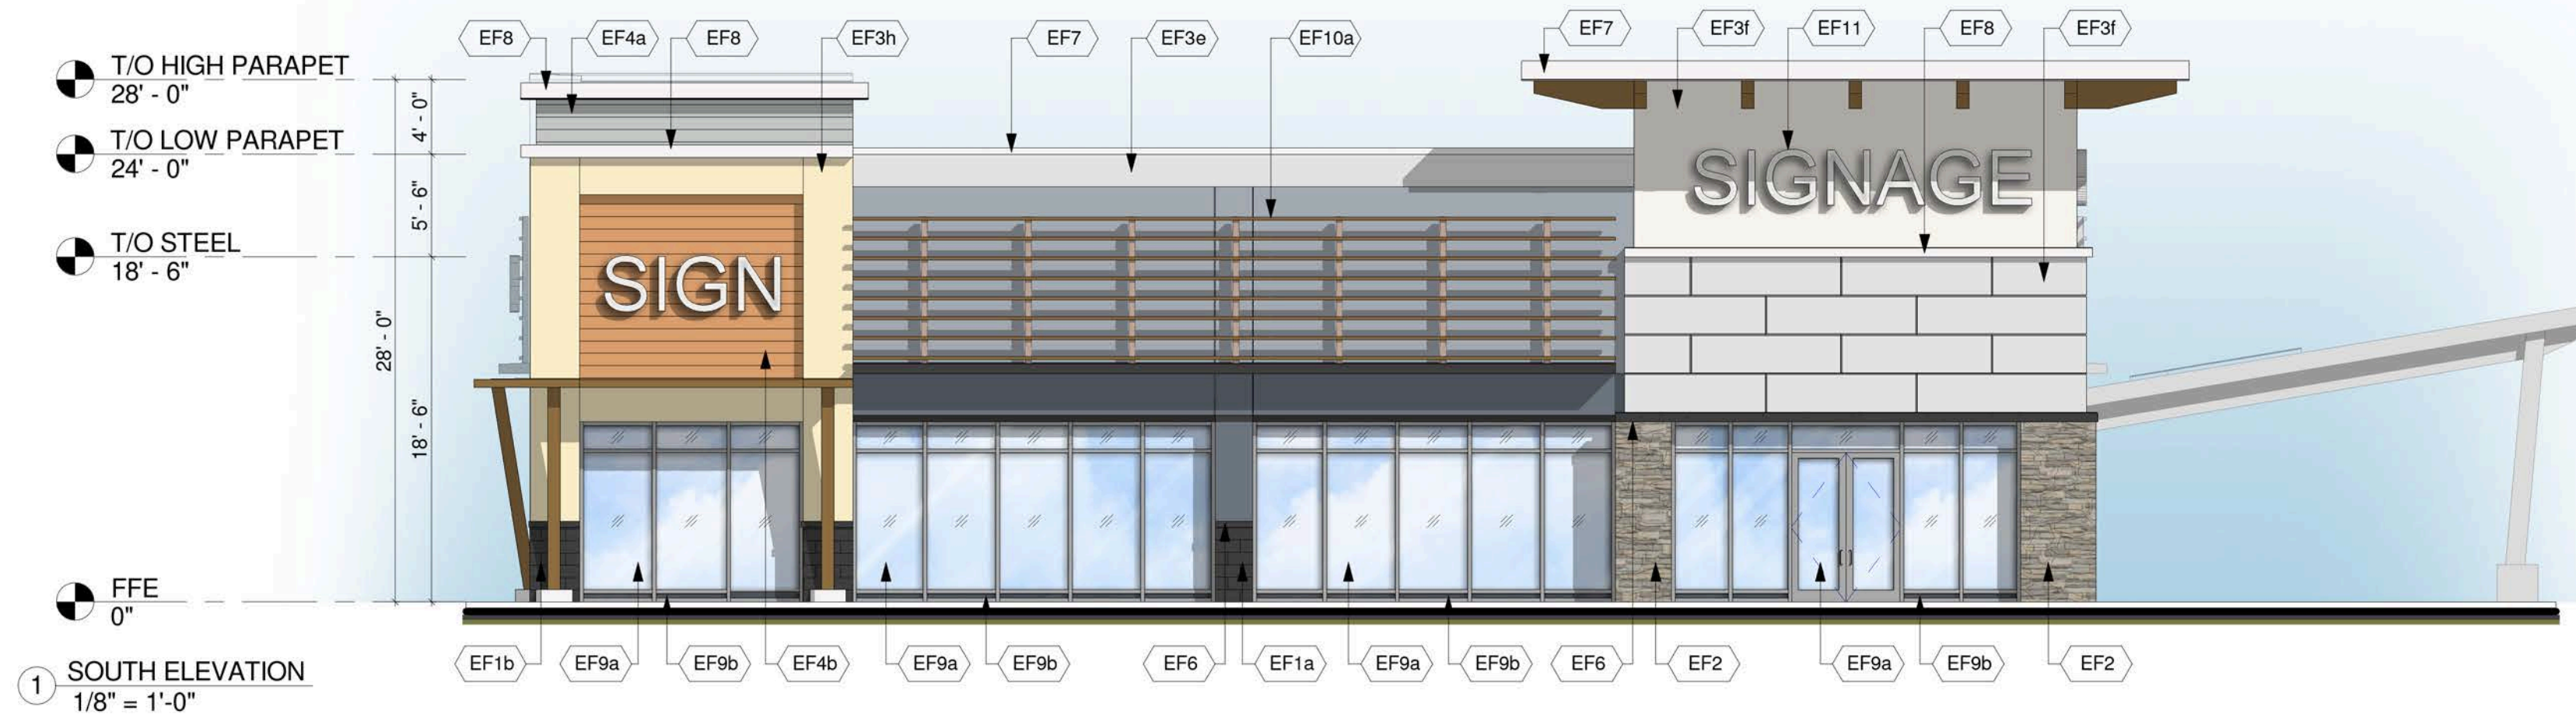


This drawing, as an instrument of service, is provided by and is the property of Turner Fleischer Architects Inc. The contractor shall verify and accept responsibility for all dimensions and conditions on site and must notify Turner Fleischer Architects Inc. of any variations from this specified information. This drawing is not to be scaled. The architect is not responsible for the accuracy of survey, structural, mechanical, electrical etc. information shown on the drawing. Refer to the appropriate consultant's drawings before proceeding with the work. Contractor must conform to all applicable codes and requirements of authorities having jurisdiction. The contractor working from drawings not specifically marked for Contractor must assume full responsibility and bear costs for any correction or damage resulting from his work.

| | | | |
|--|------------|---|-------------------|
| Issue: | 2014-11-17 | ISSUED FOR COORDINATION | MK |
| Rev: | | Date: | Issue / Revision: |
| PROJECT ARCHITECT | | | |
| TURNER FLEISCHER | | | |
| TURNER FLEISCHER ARCHITECTS INC. 67 Leavelle Road, Toronto, ON Canada M5S 1A8 Tel: (416) 491-2333 Fax: (416) 491-9777 turnerfleischer.com | | | |
| LANDSCAPE CIVIL | | | |
| IBI GROUP | | | |
| Architects, Engineers, Planners 5th Floor, 230 Richmond Street West Toronto, ON M5V 1V6, Canada Tel: (416) 596-1930 Fax: (416) 596-0644 | | 333 Preston Street Tower 1, Suite 400 Ottawa, Ontario Canada K1S 5N4 Tel: (613) 225-1311 Fax: (613) 225-9868 | |
| ELECTRICAL | | | |
| h HAMMERSCHLAG + JOFFE INC. | | | |
| 69 Leavelle Road Toronto, Ontario Canada M5S 2T8 T: (416) 444-9283 F: (416) 444-1863 E: chag@hampd.com | | | |
| PLANNER | | | |
| FOTENN PLANNING & URBAN DESIGN | | | |
| 223 McLeod Street Ottawa, ON K2P 0Z8 T: 613.730.5709 ext.234 F: 613.730.1136 | | | |
| DEVELOPER | | | |
| RIOCAN | | | |
| RioCan Real Estate Investment Trust 2300 Yonge Street Suite 500 Toronto, Ontario M4P 1E4 (416) 646 8330 | | | |
| Project: | | | |
| TANGER OUTLETS KANATA KANATA, ONTARIO | | | |
| Drawing Name: | | | |
| RESTAURANT 3 ELEVATIONS AND FLOOR PLAN | | | |
| Proj no.: | | Date: | |
| 12,258 | | NOVEMBER 17, 2014 | |
| Drawn by: | | Scale: | |
| MK | | As Indicated | |
| Checked by: | | Drawing No.: | |
| RD | | | |
| A2-1.4.1 | | | |


F:\Projects\12258\15-REV\15-ELEVATIONS\A2-1 (BIE B)\12258-A2-1 (RESTAURANT) 03.rvt

This drawing, as an instrument of service, is provided by and is the property of Turner Fleischer Architects Inc. The contractor shall verify and accept responsibility for all dimensions and conditions on site and must notify Turner Fleischer Architects Inc. of any variations from this information. This drawing is not to be scaled. The architect is not responsible for the accuracy of survey, structural, mechanical, electrical etc. information shown on the drawing. Refer to the appropriate consultant's drawings before proceeding with the work. Contractor must conform to all applicable codes and requirements of authorities having jurisdiction. The contractor working from drawings not specifically marked for Contractor must assume full responsibility and bear costs for any correction or damage resulting from his work.

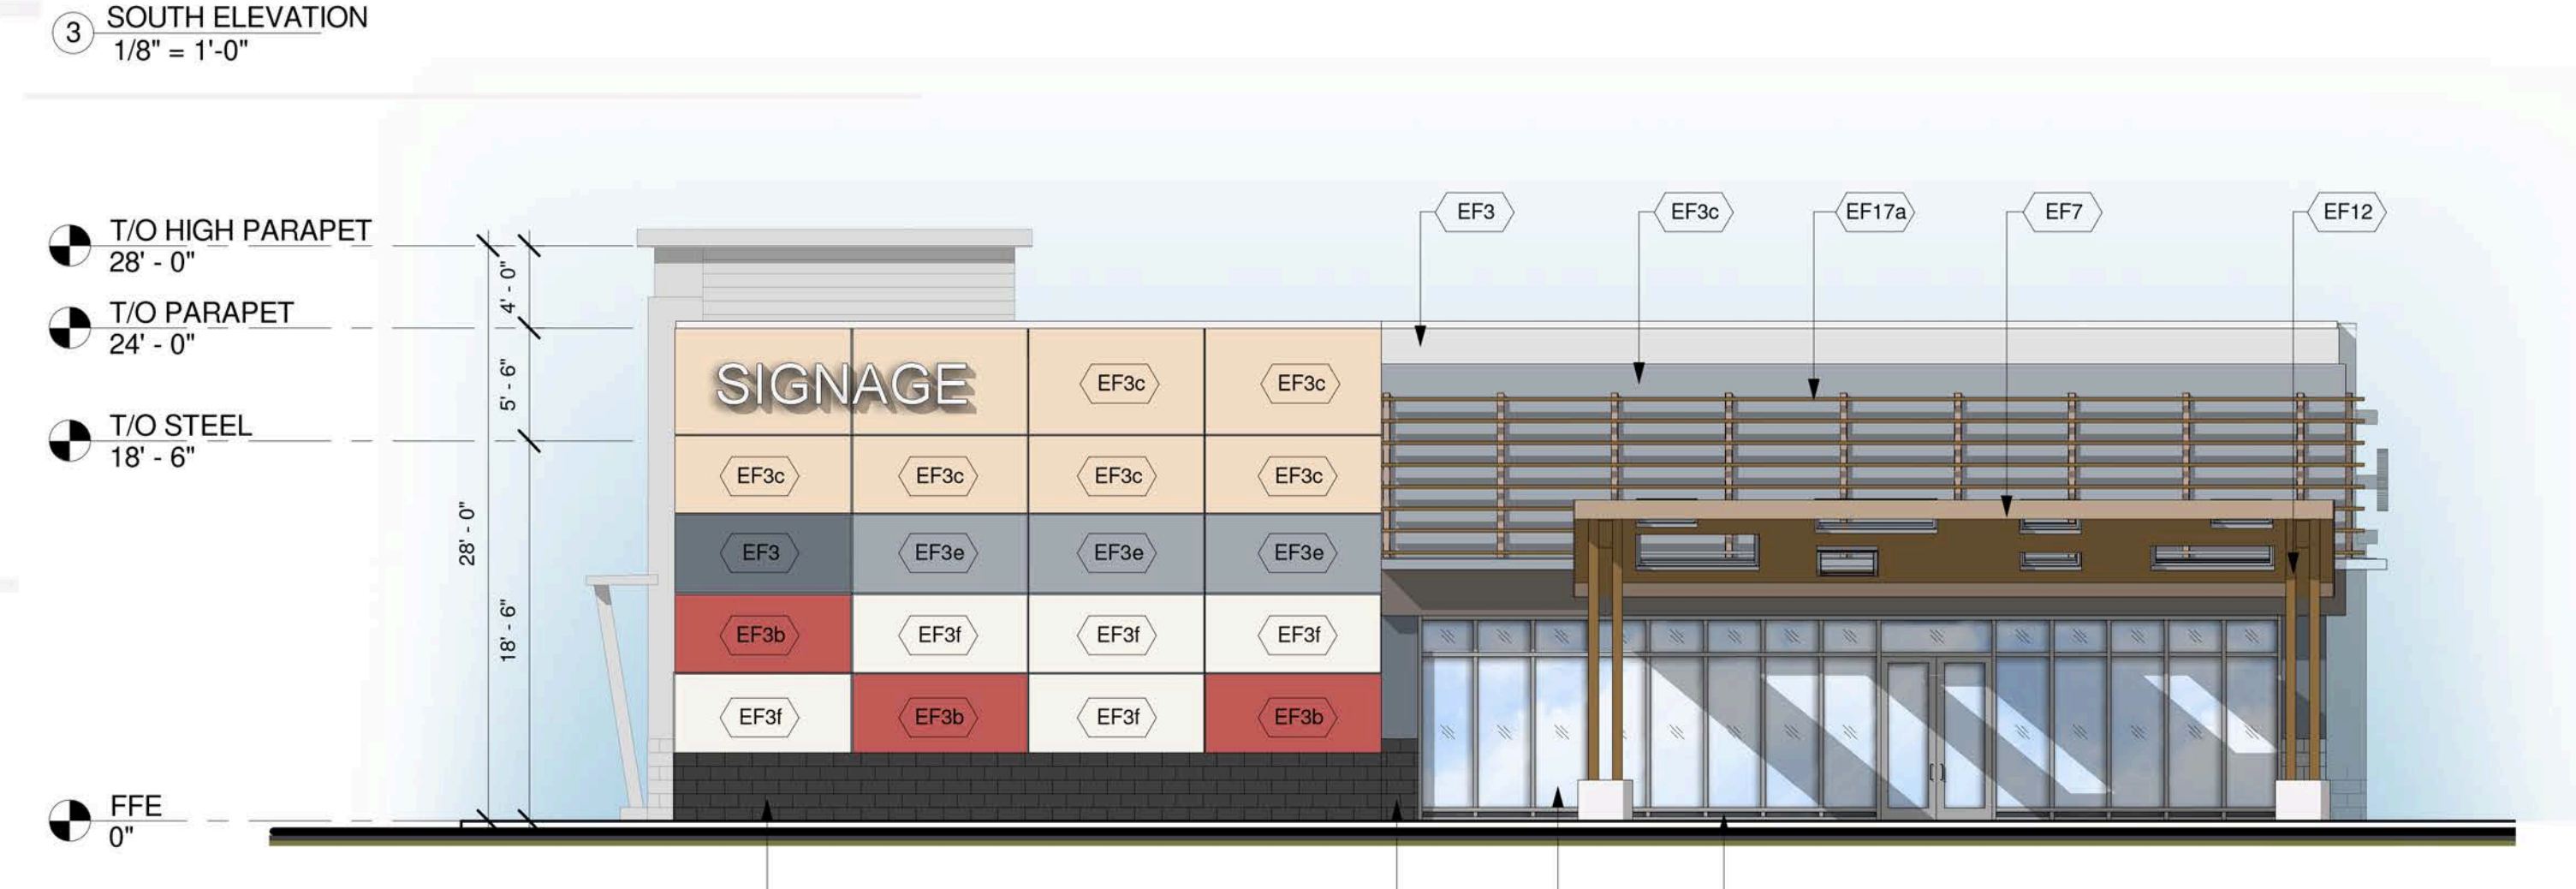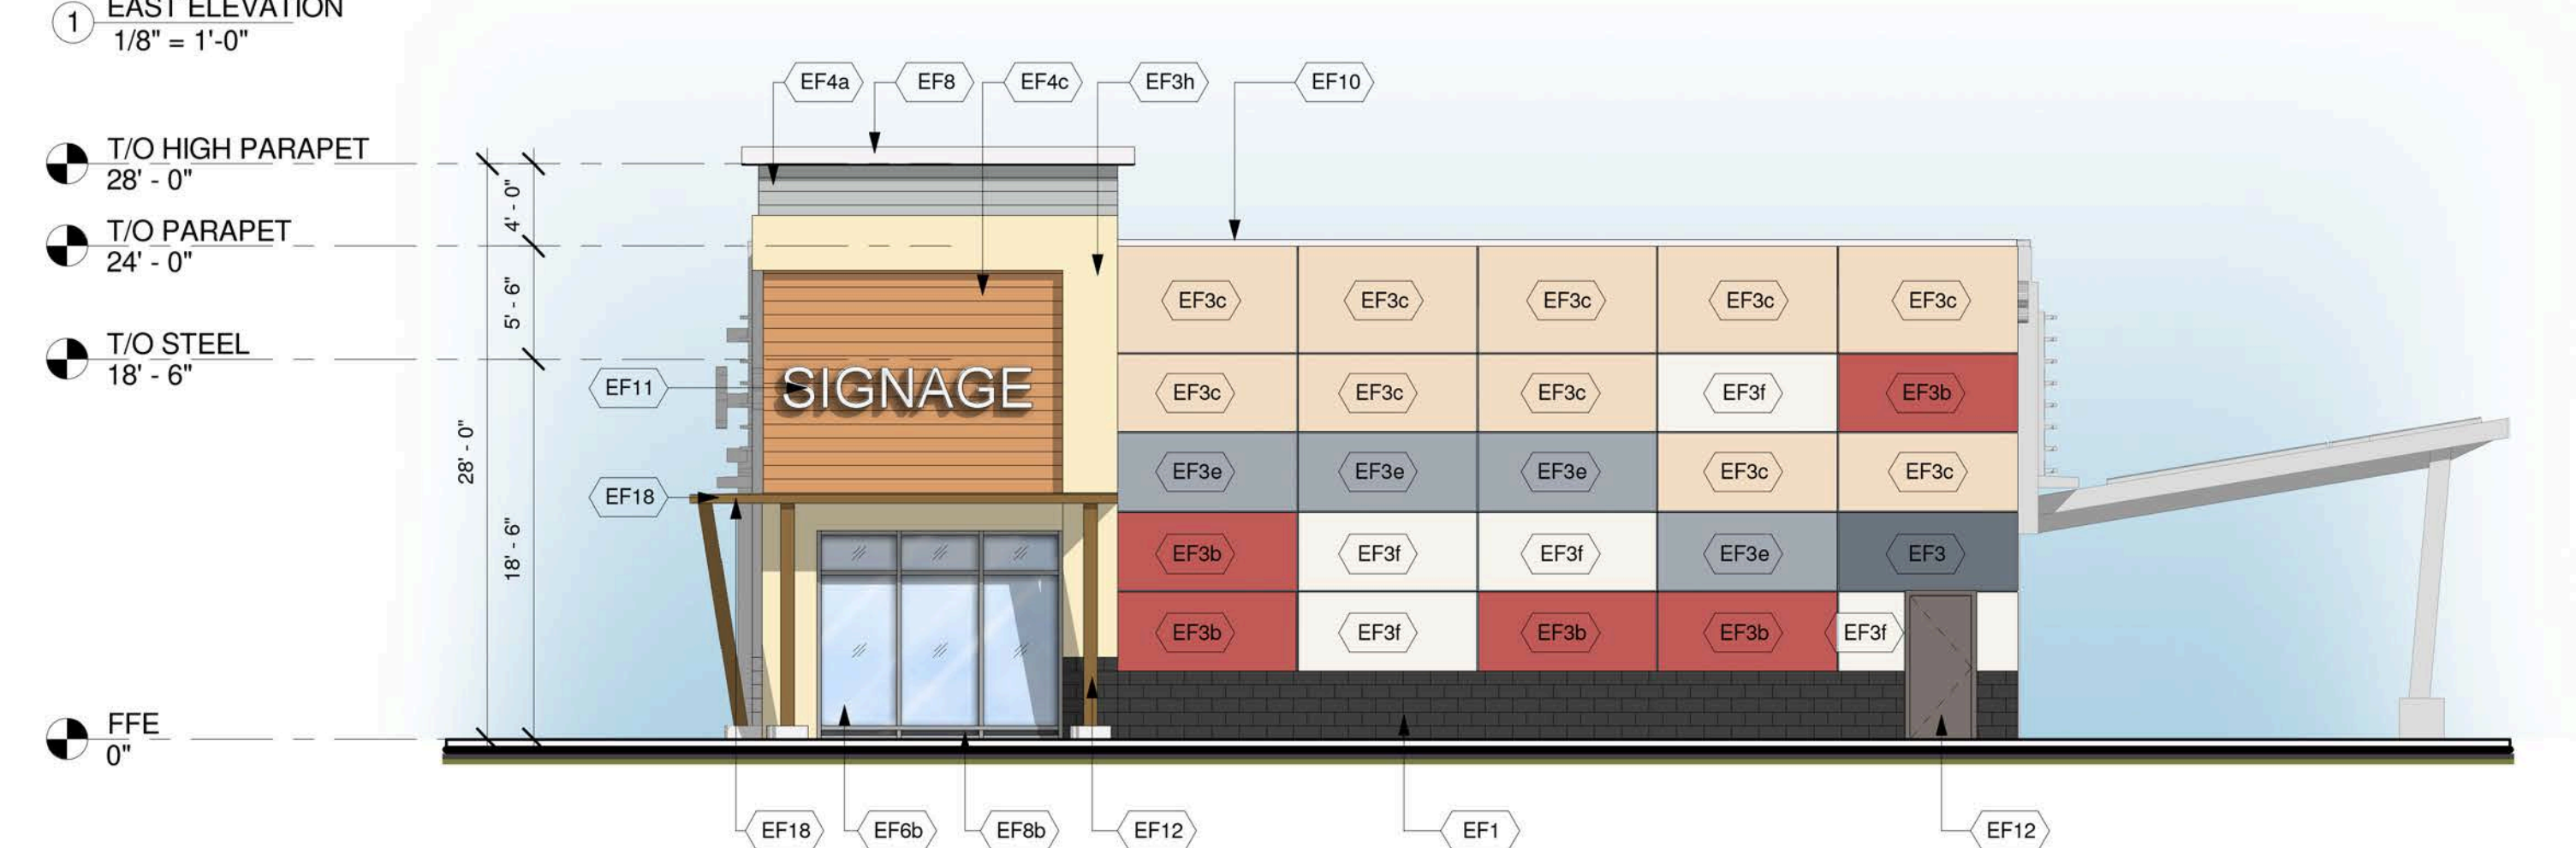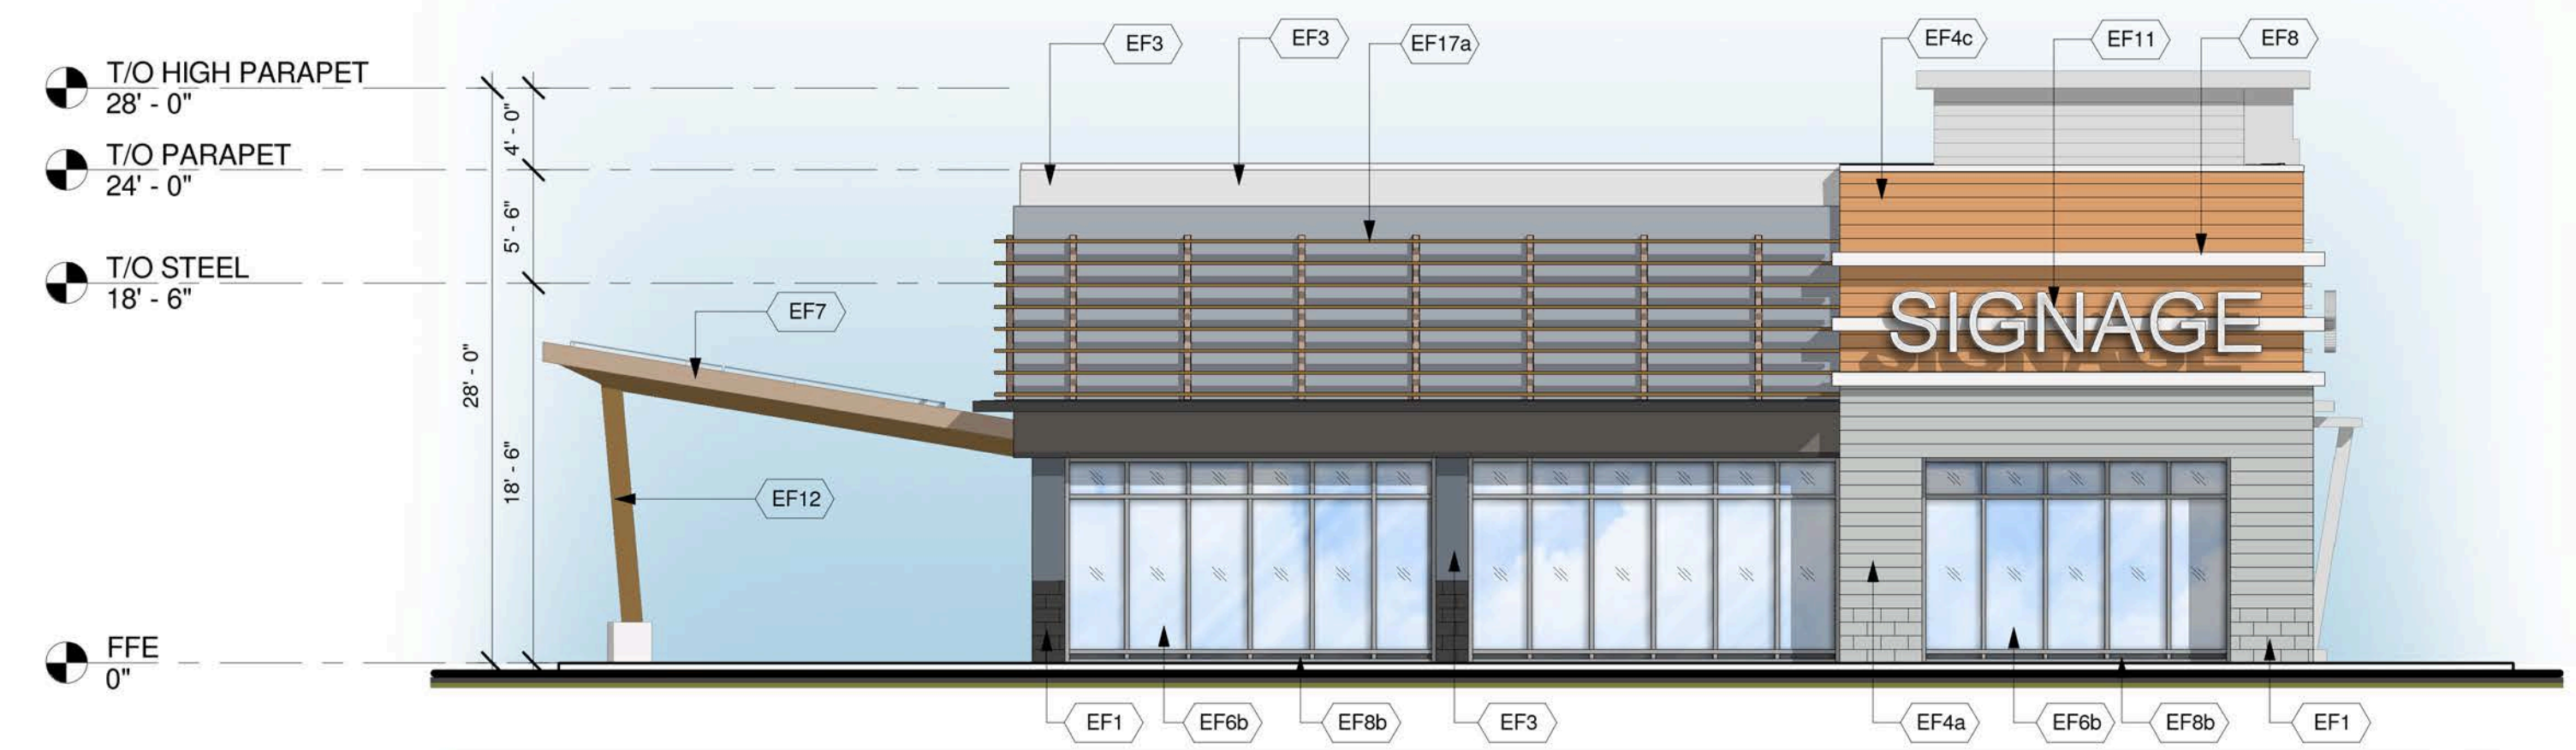

EXTERIOR FINISH SCHEDULE

| | | | |
|--|---|--|---|
| EF1a ARCHITECTURAL BLOCK Architectural Concrete Block 4"x16"x24" Manufacturer: Shouidice Architectural Block Tie Series Finish: Tex-Stone Colour: Cobly | EF3c EIFS (EXTERIOR INSULATED FINISH SYSTEM) ACRYLIC STUCCO FINISH Finish: Sanpebble BM 1116 - SEPIA TAN | EF4b FIBER CEMENT SIDING HORIZONTAL FIBER CEMENT SIDING Manufacturer: Certainfeud or approved equal Weatherboard cedar lap siding 8" wide Colour: Cedar 523 | EF9a GLAZED DOORS & WINDOWS Clear anodized aluminum frames. Clear insulated vision glass/low-E glazing (tempered glass to be used at doors and sidelights/sidelites) |
| EF1b ARCHITECTURAL BLOCK Architectural Concrete Block 4"x16"x24" Manufacturer: Shouidice Architectural Block Tie Series Finish: Tex-Stone Colour: Executive Grey | EF3d EIFS (EXTERIOR INSULATED FINISH SYSTEM) ACRYLIC STUCCO FINISH Finish: Sanpebble BMHC-155 NEWBURYPORT BLUE | EF5 COMPOSITE ALUMINUM PANEL Manufacturer: Mitsubishi Plastics Composite Plastics Inc. or approved equal ALPOLIC "Bone White" AGT-30 Dry Joint System | EF9b SPANDREL ALUMINUM PANEL 2" Insulated clear anodized aluminum panel finished at both sides |
| EF2 CULTURED STONE Cultured Stone Manufacturer: Canadian Stone Industries Dol Mare Ledgesstone Series Colour: Barossa | EF3e EIFS (EXTERIOR INSULATED FINISH SYSTEM) ACRYLIC STUCCO FINISH Finish: Sanpebble BM-2128 OXFORD GRAY | EF6 PREFINISHED METAL FLASHING/FASCIA Architectural concrete 3 1/2H x 5 9/16" W x 24" L Manufacturer: Shouidice Super sill 424 Finish: Tapestry Colour: To match EF1- BL1,2&3 | EF10 METAL SLATS 2" x 2" x 1/8" HSS GALVANIZED LUBES HORIZONTAL AND HHS 6 x 3 VERTICAL SUPPORTS, DESIGNED TO CARRY SIGNAGE AND STAMPED BY PENG |
| EF3a EIFS (EXTERIOR INSULATED FINISH SYSTEM) ACRYLIC STUCCO FINISH Finish: Sanpebble BM 1883 SEMINOLE BROWN | EF3f EIFS (EXTERIOR INSULATED FINISH SYSTEM) ACRYLIC STUCCO FINISH Finish: Sanpebble BM 2112-30 STONE BROWN | EF7 PREFINISHED METAL FLASHING/FASCIA 24 GA. PREFINISHED METAL FLASHING/FASCIA *Refer to schedules for colour and material specifications | EF11 SIGNAGE (BY TENANT) At EIFS construction add 16 Ga sheet metal sheet between sheathing and stud at SIGNAGE locations. |
| EF3b EIFS (EXTERIOR INSULATED FINISH SYSTEM) ACRYLIC STUCCO FINISH Finish: Sanpebble BM 2007-10 SMOLDERING RED | EF3h EIFS (EXTERIOR INSULATED FINISH SYSTEM) ACRYLIC STUCCO FINISH Finish: Sanpebble BM 178 GOLDEN LAB | EF8 DECORATIVE MOULDING EXPANDED POLYSTYRENE MOULDING TO MATCH PROFILES INDICATED ON DRAWINGS ACRYLIC STUCCO FINISH Finish: Sanpebble BM 2124-10-WROUGHT IRON | EF12 H.M. DOORS & FRAMES Prefinished hollow metal doors and frames Painted to match adjacent material |
| | EF4a FIBER CEMENT SIDING HORIZONTAL FIBER CEMENT SIDING Manufacturer: Certainfeud or approved equal Weatherboard cedar lap siding 8" wide Colour: Slate 525 | | EF13 WOOD FINISH |

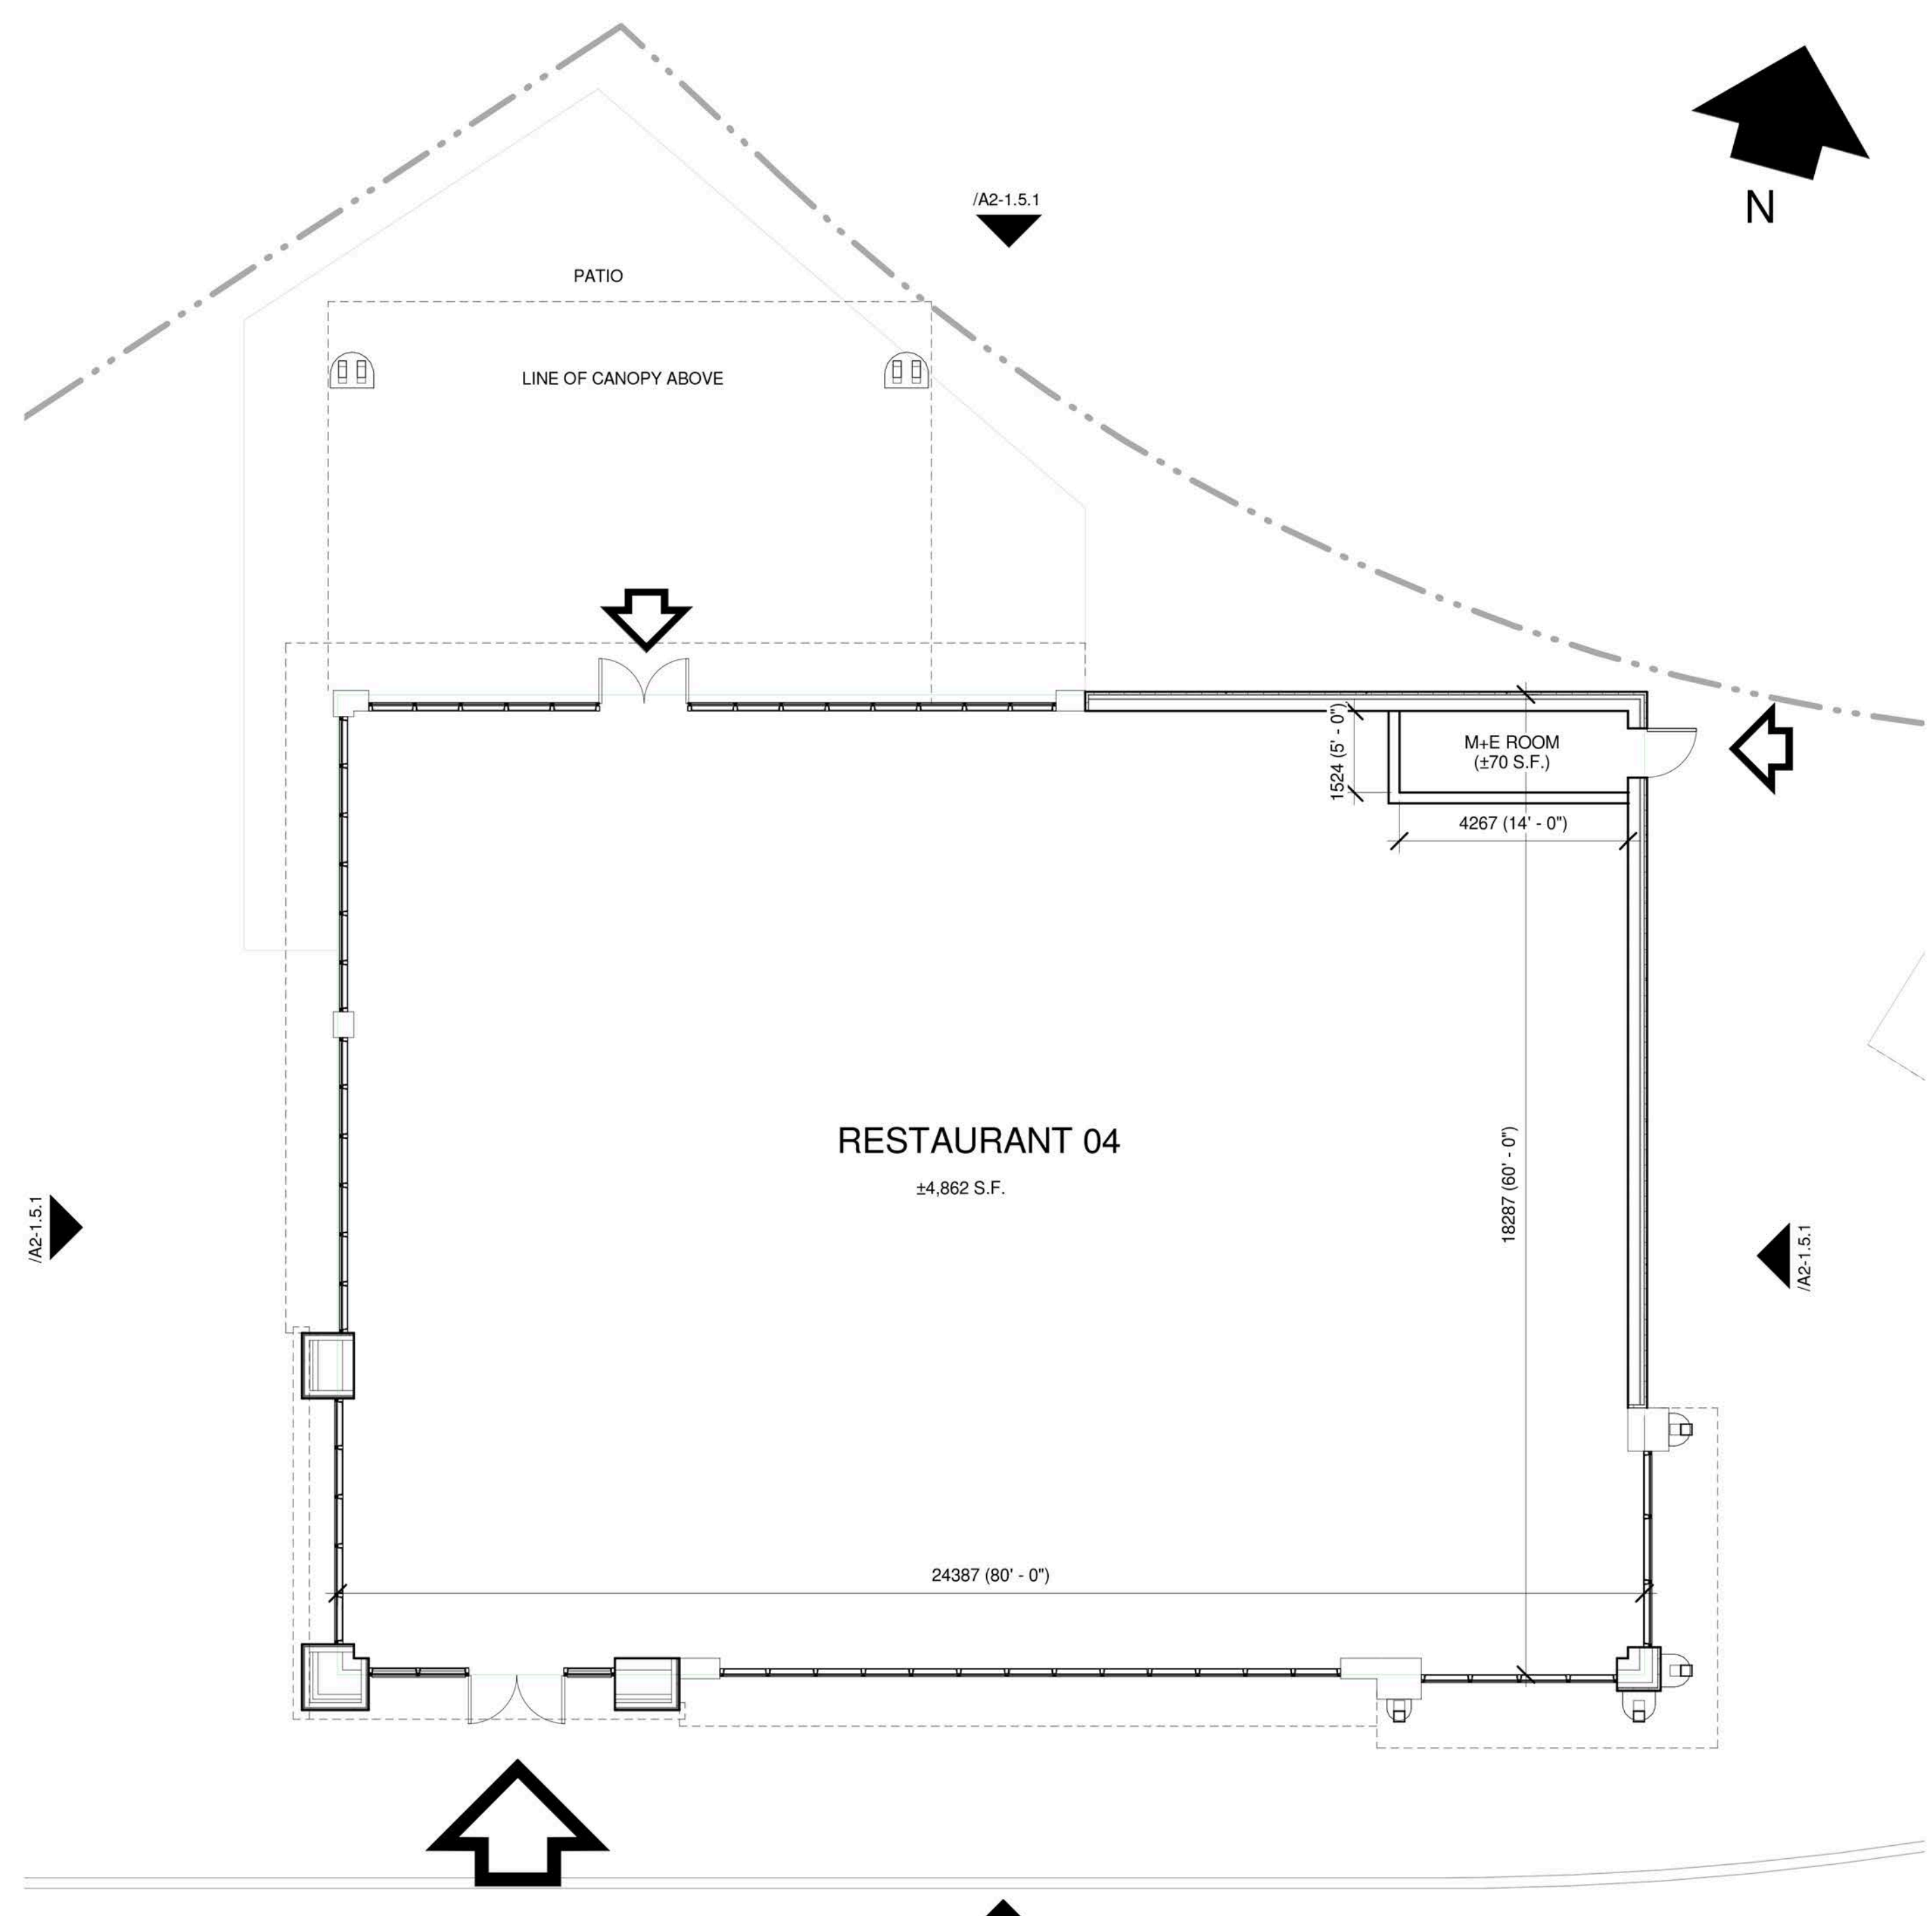


| | | | |
|--|------------|---|---------------|
| Issue / Rev: | 2014/11/17 | ISSUED FOR COORDINATION | NA |
| Date: | 2014/11/17 | Issue / Revision: | By |
| PROJECT ARCHITECT | | | |
| TURNER FLEISCHER | | | |
| TURNER FLEISCHER ARCHITECTS INC. 67 Leavelle Road, Toronto, ON Canada M9B 1S8 Tel: (416) 596-1930 Fax: (416) 596-0644 tturnerfleischer.com | | | |
| LANDSCAPE CIVIL | | | |
| IBI GROUP | | | |
| Architects, Engineers, Planners 5th Floor, 230 Richmond Street West Toronto, ON M5V 1V6, Canada Tel: (416) 596-1930 Fax: (416) 596-0644 | | 333 Preston Street Tower 1, Suite 400 Ottawa, Ontario Canada K1S 5N4 Tel: (613) 225-1311 Fax: (613) 225-9868 | |
| ELECTRICAL | | | |
| h HAMMERSCHLAG + JOFFE INC. | | | |
| 69 Leavelle Road Toronto, Ontario Canada M9B 2T8 T: (416) 444-9283 F: (416) 444-1863 E: chag@hampd.com | | | |
| PLANNER | | | |
| FOTENN PLANNING & URBAN DESIGN | | | |
| 223 McLeod Street Ottawa, ON K2P 0Z8 T: 613.730.5709 ext.234 F: 613.730.1136 | | | |
| DEVELOPER | | | |
| RIOCAN | | | |
| RioCan Real Estate Investment Trust 2300 Yonge Street Suite 500 Toronto, Ontario M4P 1E4 (416) 646 8330 | | | |
| Project: | | | |
| TANGER OUTLET KANATA KANATA, ONTARIO | | | |
| Drawing Name: | | | |
| RESTAURANT 4 ELEVATIONS AND FLOOR PLANS | | | |
| Proj no.: | 12,258 | Date: | NOVEMBER 2014 |
| Drawn by: | NA | Scale: | As indicated |
| Checked by: | RD | Drawing No.: | |
| A2-1.5.1 | | | |


F:\P09\12258\12258-15-REV\15-ELEVATIONS\A2-1 (BIE B)\12258-A2-1-5 RESTAURANT 04.rvt



1 WEST ELEVATION
1/8" = 1'-0"

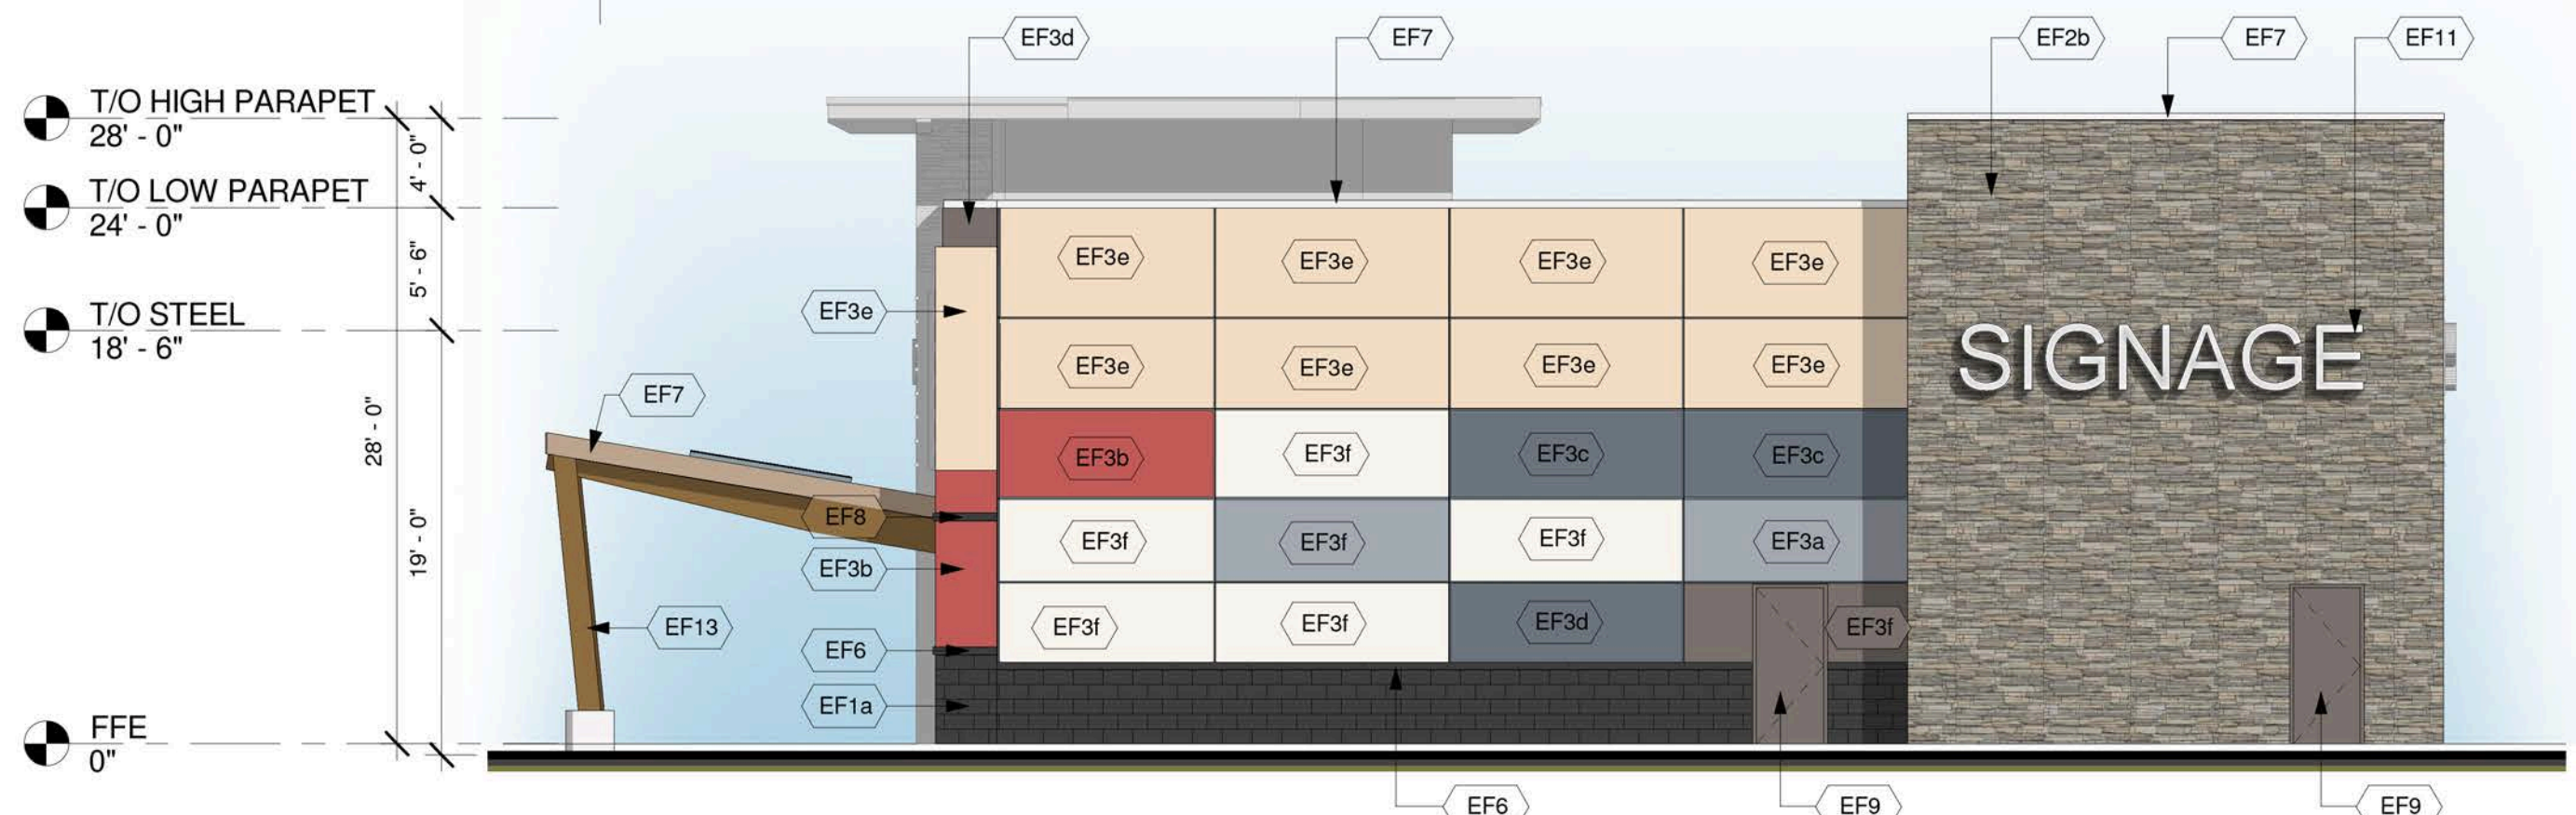


2 EAST ELEVATION
1/8" = 1'-0"

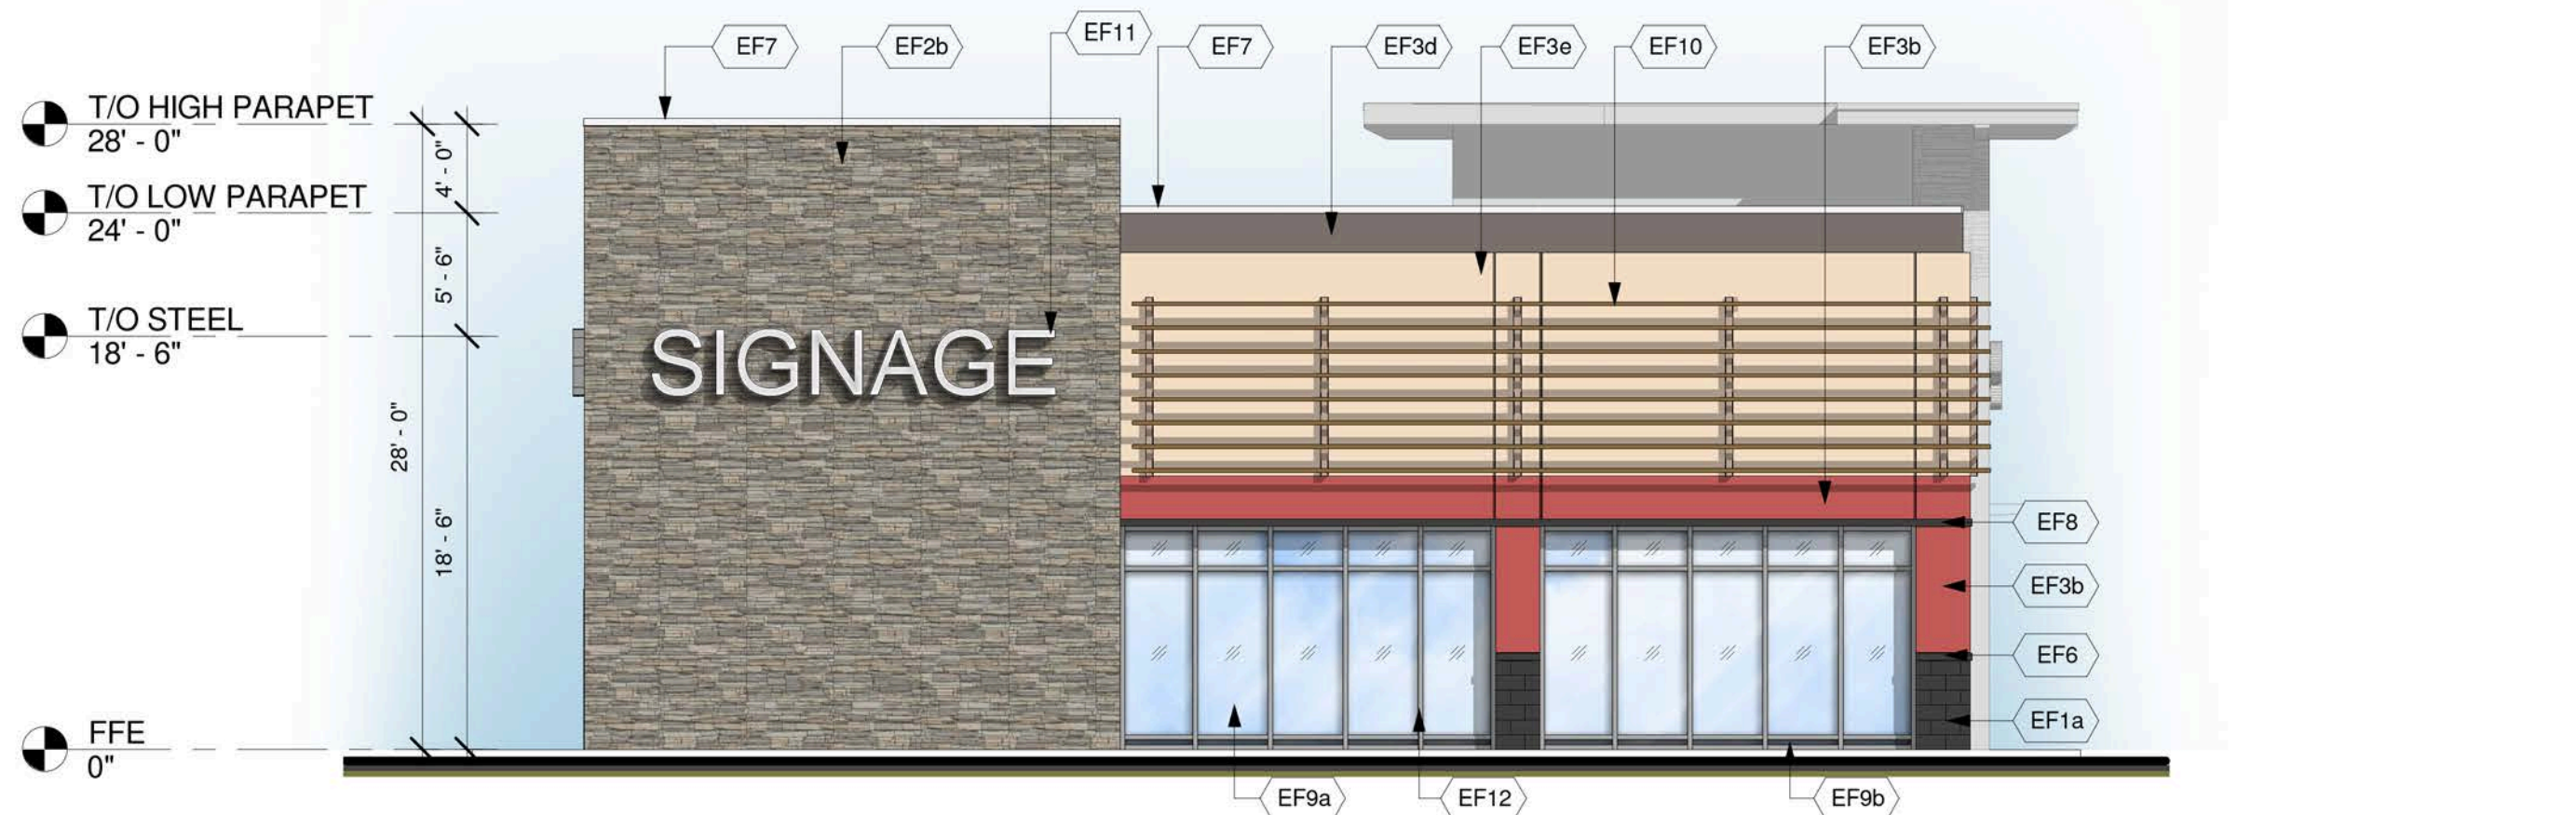

3 NORTH ELEVATION
1/8" = 1'-0"



4 SOUTH ELEVATION
1/8" = 1'-0"

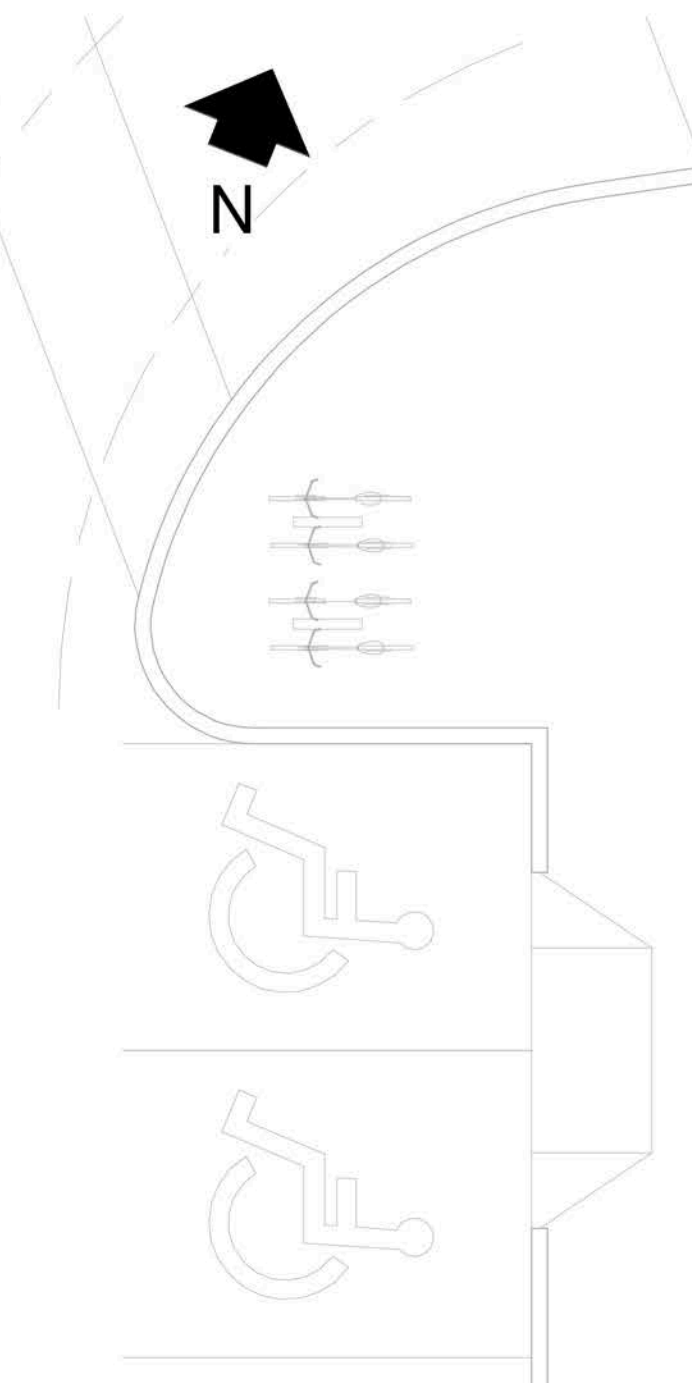

6 FLOOR PLAN
1/8" = 1'-0"

EXTERIOR FINISH SCHEDULE

| | | | | | |
|------|---|------|--|------|--|
| EF1a | ARCHITECTURAL BLOCK Architectural Concrete Block 4"x16"x24" Manufacturer: Shouidice Architectural Block Tie Series Finish: Tan Stone Colour: Colby | EF4a | FIBER CEMENT SIDING HORIZONTAL FIBER CEMENT SIDING Manufacturer: Certainfeed or approved equal Weatherboard cedar lap siding 8" wide Colour: Slate 525 | EF10 | METAL SLATS 2" x 2" x 1/8" HSS GALVANIZED LUBES HORIZONTAL AND HSS 6 x 3 VERTICAL SUPPORTS, DESIGNED TO CARRY SIGNAGE AND STAMPED BY PENG |
| EF1b | ARCHITECTURAL BLOCK Architectural Concrete Block 4"x16"x24" Manufacturer: Shouidice Architectural Block Tie Series Finish: Tan Stone Colour: Executive Grey | EF4b | FIBER CEMENT SIDING HORIZONTAL FIBER CEMENT SIDING Manufacturer: Certainfeed Weatherboard cedar lap siding 8" wide Colour: Cedar 523 | EF11 | SIGNAGE (BY TENANT) At EIFS construction add 16 Ga sheet metal sheet between sheathing and stud at SIGNAGE locations. |
| EF2a | CULTURED STONE Cultured Stone Manufacturer: Canadian Stone Industries Del Maro LedgeStone Series Colour: Barossa | EF5 | COMPOSITE ALUMINUM PANEL Manufacturer: Mitsubishi Plastics Composite Plastics Inc. or approved equal ALPOLIC "Bone White" AGT-30 Dry Joint System | EF12 | H.M. DOORS & FRAMES Prefinished hollow metal doors and frames Painted to match adjacent material |
| EF2b | CULTURED STONE Cultured Stone Manufacturer: Canadian Stone Industries Pro-Fit LedgeStone Series Colour: Chardonay | EF6 | PRECAST CONCRETE SILL Architectural concrete 3 1/2" x 5 9/16" W x 24" L Manufacturer: Shouidice Super sill 424 Finish: Tapestry Colour: To match EF1- BL1,2&3 | EF13 | WOOD FINISH |
| EF3a | EIFS (EXTERIOR INSULATED FINISH SYSTEM) ACRYLIC STUCCO FINISH Finish: Sanpebble BM 1883 SEMINOLE BROWN | EF7 | PREFINISHED METAL FLASHING/FASCIA 24 GA. PREFINISHED METAL FLASHING/FASCIA *Refer to schedules for colour and material specifications | | |
| EF3b | EIFS (EXTERIOR INSULATED FINISH SYSTEM) ACRYLIC STUCCO FINISH Finish: Sanpebble BM 2007-10 SMOLDERING RED | EF8 | DECORATIVE MOULDING EXPANDED POLYSTYRENE MOULDING TO MATCH PROFILES INDICATED ON DRAWINGS | | |
| EF3c | EIFS (EXTERIOR INSULATED FINISH SYSTEM) ACRYLIC STUCCO FINISH Finish: Sanpebble BM 1116 - SEPIA TAN | EF9a | GLAZED DOORS & WINDOWS Clear anodized aluminum frames. Clear insulated vision glass/low-E glazing (tempered glass to be used at doors and sidelights/sidelites) | | |
| EF3d | EIFS (EXTERIOR INSULATED FINISH SYSTEM) ACRYLIC STUCCO FINISH Finish: Sanpebble BMHC-155 NEWBURYPORT BLUE | EF9b | SPANDREL ALUMINUM PANEL 2" Insulated clear anodized aluminum panel finished at both sides | | |
| EF3e | EIFS (EXTERIOR INSULATED FINISH SYSTEM) ACRYLIC STUCCO FINISH Finish: Sanpebble BM-2128 OXFORD GRAY | | | | |
| EF3f | EIFS (EXTERIOR INSULATED FINISH SYSTEM) ACRYLIC STUCCO FINISH Finish: Sanpebble BM OC-85 - MAYONNAISE | | | | |
| EF3g | EIFS (EXTERIOR INSULATED FINISH SYSTEM) ACRYLIC STUCCO FINISH Finish: Sanpebble BM 2112-30 STONE BROWN | | | | |

This drawing, as an instrument of service, is provided by and is the property of Turner Fleischer Architects Inc. The contractor shall verify and accept responsibility for all dimensions and conditions on site and must notify Turner Fleischer Architects Inc. of any variations from the specified information. This drawing is not to be scaled. The architect is not responsible for the accuracy of survey, structural, mechanical, electrical etc. information shown on this drawing. Refer to the appropriate consultant's drawings before proceeding with the work. Contractor must conform to all applicable codes and requirements of authorities having jurisdiction. The contractor working from drawings not specifically marked for Contractor must assume full responsibility and bear costs for any correction or damage resulting from his work.

| | | | |
|---|------------|-------------------------|-----|
| 3 | 2014-11-21 | ISSUED FOR COORDINATION | JMK |
| 2 | 2014-11-17 | ISSUED FOR COORDINATION | LJ |
| 1 | 2014-11-13 | ISSUED FOR COORDINATION | LJ |

Issue / Rev: Date: Issue / Revision: By

PROJECT ARCHITECT

TURNER FLEISCHER
TURNER FLEISCHER ARCHITECTS INC.
67 Jamill Road, Toronto, ON Canada M9B 2T8
Telephone: (416) 493-2322 Facsimile: (416) 493-9777
turnerfleischer.com

LANDSCAPE CIVIL

IBI GROUP
Architects, Engineers, Planners 333 Preston Street
5th Floor, 230 Richmond Street West Toronto, ON
MSV 1V6, Canada Tower 1, Suite 400
Tel: (416) 596-1930 Canada K1S 5N4
Fax: (416) 596-0644 Tel: (416) 225-1311
E: oag@ibigroup.com Fax: (416) 225-9868

ELECTRICAL

h HAMMERSCHLAG + JOFFE INC.
69 Leavelle Road Toronto, Ontario Canada M8B 2T8
T: (416) 444-9283
F: (416) 444-1863
E: oag@hampd.com

PLANNER

FOTENN PLANNING & URBAN DESIGN
223 McLeod Street | Ottawa, ON | K2P 0Z8
T: 613.730.5709 ext.234 | F: 613.730.1136

DEVELOPER

RIOCAN
RioCan Real Estate Investment Trust
2300 Yonge Street
Suite 500
Toronto, Ontario
M4P 1E4
(416) 646 8330


Project: **TANGER OUTLETS KANATA**
KANATA, ONTARIO

Drawing Name: **RESTAURANT 5 ELEVATIONS AND FLOOR PLAN**


Proj. no.: 12,258 Date: NOVEMBER 17, 2014
Drawn by: JJ Scale: As indicated
Checked by: RD

Drawing No: **A2-1.6.1**

\\PAC\PSYDATA\proj\12258\12258-16_REV\12258-A2-1.6_RESTAURANT_03.rvt

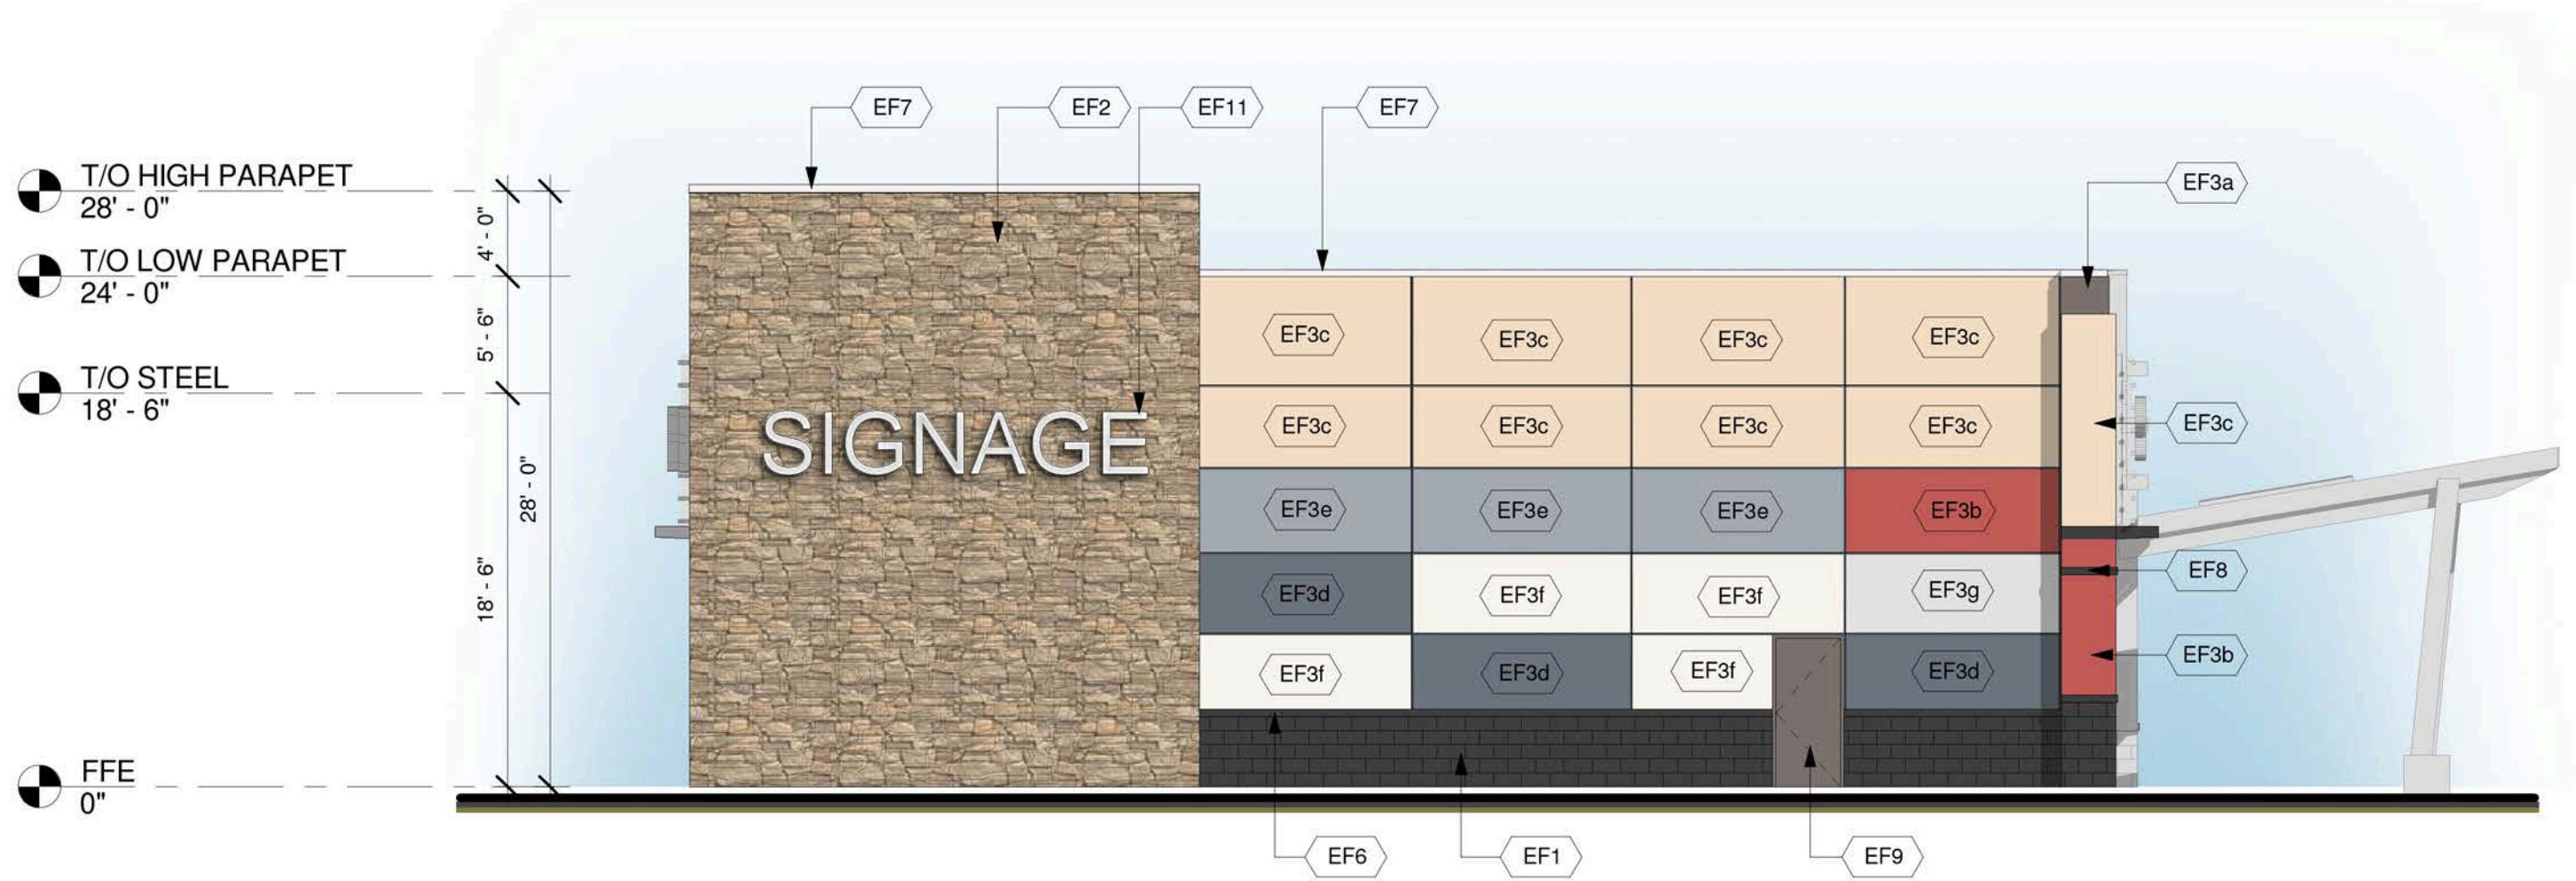

5 SITE PLAN
1/8" = 1'-0"

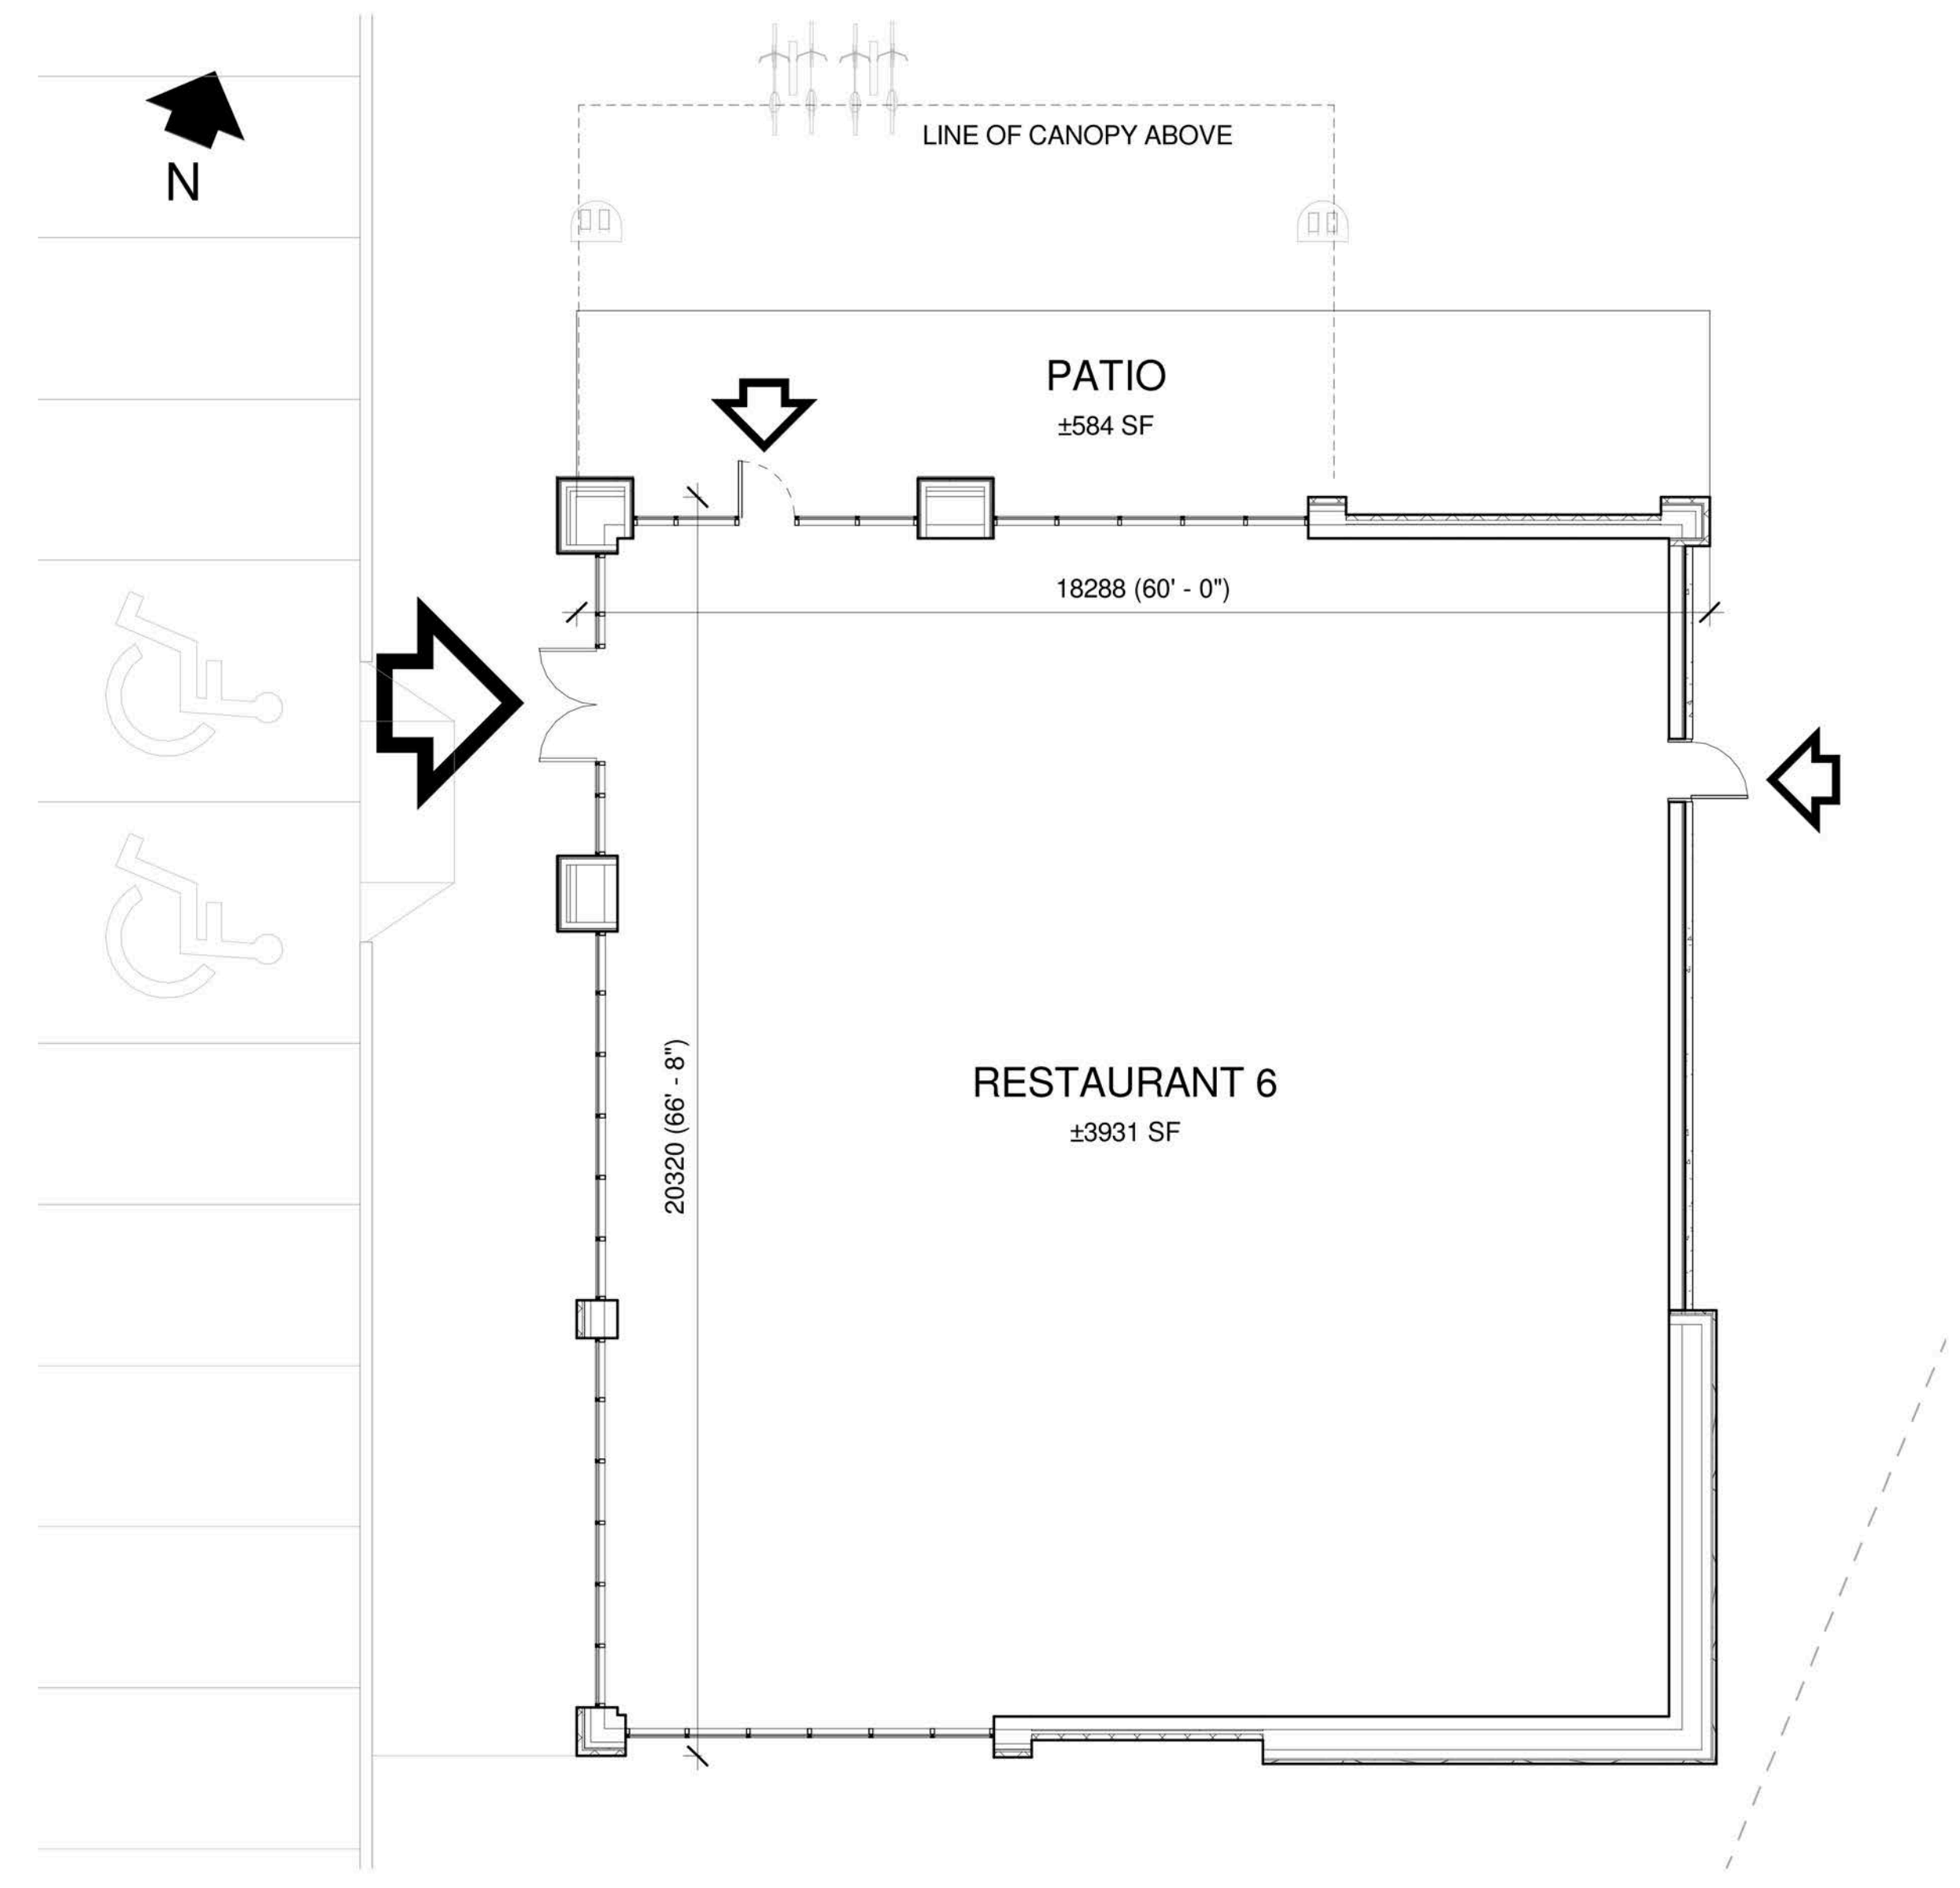

EXTERIOR FINISH SCHEDULE

| | | |
|--|---|--|
| <p>EF1a ARCHITECTURAL BLOCK Architectural Concrete Block 4"x16"x24" Manufacturer: Shouldice Architectural Black Tie Series Finish: Tan Stone Colour: Cobly</p> <p>EF1b ARCHITECTURAL BLOCK Architectural Concrete Block 4"x16"x24" Manufacturer: Shouldice Architectural Black Tie Series Finish: Tan Stone Colour: Executive Grey</p> <p>EF2 CULTURED STONE Cultured Stone Manufacturer: Canadian Stone Industries Del Mare LedgeStone Series Colour: Barossa</p> <p>EF3a EIFS (EXTERIOR INSULATED FINISH SYSTEM) ACRYLIC STUCCO FINISH Finish: Sanpettable BM 1993 SEMINOLE BROWN</p> <p>EF3b EIFS (EXTERIOR INSULATED FINISH SYSTEM) ACRYLIC STUCCO FINISH Finish: Sanpettable BM 2007-10 SMOLDERING RED</p> <p>EF3c EIFS (EXTERIOR INSULATED FINISH SYSTEM) ACRYLIC STUCCO FINISH Finish: Sanpettable BM 1116 - SEPIA TAN</p> <p>EF3d EIFS (EXTERIOR INSULATED FINISH SYSTEM) ACRYLIC STUCCO FINISH Finish: Sanpettable BMHC-155 NEWBURYPORT BLUE</p> <p>EF3e EIFS (EXTERIOR INSULATED FINISH SYSTEM) ACRYLIC STUCCO FINISH Finish: Sanpettable BM-2128 OXFORD GRAY</p> <p>EF3f EIFS (EXTERIOR INSULATED FINISH SYSTEM) ACRYLIC STUCCO FINISH Finish: Sanpettable BM OC-85 - MAYONNAISE</p> <p>EF3g EIFS (EXTERIOR INSULATED FINISH SYSTEM) ACRYLIC STUCCO FINISH Finish: Sanpettable BM 2112-30 STONE BROWN</p> | <p>EF4a FIBER CEMENT SIDING HORIZONTAL FIBER CEMENT SIDING Manufacturer: Certainfeild or approved equal Weatherboard cedar lap siding 8" wide Colour: Slate 525</p> <p>EF4b FIBER CEMENT SIDING HORIZONTAL FIBER CEMENT SIDING Manufacturer: Certainfeild or approved equal Weatherboard cedar lap siding 8" wide Colour: Cedar 523</p> <p>EF5 COMPOSITE ALUMINUM PANEL Manufacturer: Mitsubishi Plastics Composite Plastics Inc. or approved equal ALPOLIC "Bone White" AGT-30 Dry Joint System</p> <p>EF6 PRECAST CONCRETE SILL Architectural concrete 3 1/2H x 5 9/16" W x 24" L Manufacturer: Shouldice Super sill 424 Finish: Tapestry Colour: To match EF1 - BL1,2&3</p> <p>EF7 PREFINISHED METAL FLASHING/FASCIA 24 GA. PREFINISHED METAL FLASHING/FASCIA *Refer to schedules for colour and material specifications</p> <p>EF8 DECORATIVE MOULDING EXPANDED POLYSTYRENE MOULDING TO MATCH PROFILES INDICATED ON DRAWINGS ACRYLIC STUCCO FINISH Finish: Sanpettable BM 2124-10 WROUGHT IRION</p> <p>EF9a GLAZED DOORS & WINDOWS Clear anodized aluminum frames. Clear insulated vision glass/low-E glazing (tempered glass to be used at doors and sidelights/sidelites)</p> <p>EF9b SPANDREL ALUMINUM PANEL 2" Insulated clear anodized aluminum panel finished at both sides</p> | <p>EF10 METAL SLATS 2" x 2" x 1/8" GALVANIZED LUBES HORIZONTAL AND HHS 6 x 3 VERTICAL SUPPORTS, DESIGNED TO CARRY SIGNAGE AND STAMPED BY PENG</p> <p>EF11 SIGNAGE (BY TENANT) At EIFS construction add 16 Ga sheet metal sheet between sheathing and stud at SIGNAGE locations.</p> <p>EF12 H.M. DOORS & FRAMES Prefinished hollow metal doors and frames Painted to match adjacent material</p> <p>EF13 WOOD FINISH</p> |
|--|---|--|

This drawing, as an instrument of service, is provided by and is the property of Turner Fleischer Architects Inc. The contractor shall verify and accept responsibility for all dimensions and conditions on site and must notify Turner Fleischer Architects Inc. of any variations from this drawing. This drawing is not to be scaled. The architect is not responsible for the accuracy of survey, structural, mechanical, electrical etc. information shown on this drawing. Refer to the appropriate consultant's drawings before proceeding with the work. Contractor must conform to all applicable codes and requirements of authorities having jurisdiction. The contractor working from drawings not specifically marked for Contractor must assume full responsibility and bear costs for any correction or damage resulting from his work.

| | | | |
|--------------|------------|-------------------------|-----|
| 2 | 2014-11-17 | ISSUED FOR COORDINATION | JJ |
| 1 | 2014-11-13 | ISSUED FOR COORDINATION | JJ |
| Issue / Rev: | Date: | Issue / Revision: | By: |

PROJECT ARCHITECT

TURNER FLEISCHER
TURNER FLEISCHER ARCHITECTS INC.
67 Jamill Road, Toronto, ON Canada M9B 2T8
Tel: (416) 494-1333 Fax: (416) 494-9777
turnerfleischer.com

LANDSCAPE CIVIL

IBI GROUP
Architects, Engineers, Planners 333 Preston Street
5th Floor, 230 Richmond Street West Tower 1, Suite 400
Toronto, ON Ottawa, Ontario
MSV 1V6, Canada Canada K1S 5N4
Tel: (416) 596-1930 Tel: (613) 225-1311
Fax: (416) 596-0644 Fax: (613) 225-9868

ELECTRICAL

h HAMMERSCHLAG + JOFFE INC.
69 Leavel Road Toronto,
Ontario Canada M8B 2T8
T: (416) 444-9283
F: (416) 444-1863
E: ojj@hamj.com

PLANNER

FOTENN PLANNING & URBAN DESIGN
223 McLeod Street | Ottawa, ON | K2P 0Z8
T: 613.730.5709 ext.234 | F: 613.730.1136

DEVELOPER

RIOCAN
RioCan Real Estate Investment Trust
2300 Yonge Street
Suite 500
Toronto, Ontario
M4P 1E4
(416) 646 8330

Project:
TANGER OUTLETS KANATA
KANATA, ONTARIO

Drawing Name:
RESTAURANT 6 ELEVATIONS AND FLOOR PLAN

Proj. no.: 12,258 Date: NOVEMBER 17, 2014
Drawn by: JJ Scale: As indicated
Checked by: RD Drawing No.:
A2-1.7.1

F:\Proj\12258\15-REV\15-ELEVATIONS\A2-1 (BIE B)\12258-A2-1.7 RESTAURANT 06.rvt