


Copyright Reserved

The Contractor shall verify and be responsible for all dimensions. DO NOT scale the drawing - any errors or omissions shall be reported to Stantec without delay.  
The Copyright to all designs and drawings are the property of Stantec. Reproduction or use for any purpose other than that authorized by Stantec is forbidden.



Legend

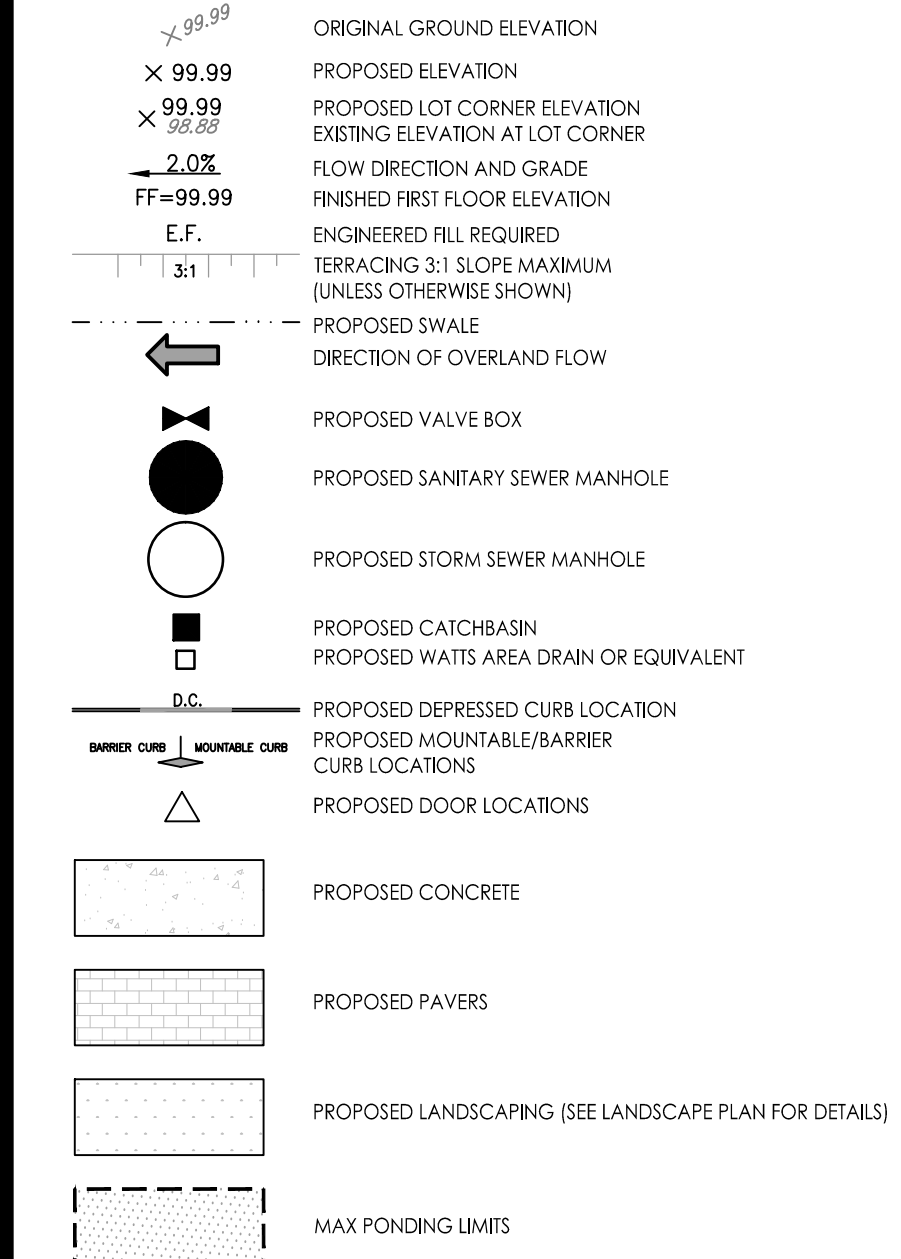

Notes

- TOPOGRAPHIC SURVEY AND LEGAL BOUNDARY PREPARED BY ANNIS O'SULLIVAN, VOLLERBEKK LTD.
- SITE PLAN PREPARED BY KWC ARCHITECTS INC. DRAWING NO. A100, DATED MARCH 3, 2016.

Revision	By	Appd.	YY.MM.DD
2	MJS	KJK	16.09.21
1	MJS	KJK	16.04.04
0	MJS	KJK	15.08.26

File Name	MJS	KJK	MJS	15.02.10
File Name: 160401149-GP.dwg	Dwn.	Chkd.	Dgn.	YY.MM.DD


Client/Project  
**CLAUDE LAUZON GROUP LTD.**

275 KING EDWARD AVENUE

Ottawa, ON

Title  
**GRADING PLAN**

Project No. 160401149	Scale 1:150	Sheet GP-1	Revision 4 of 7
--------------------------	----------------	---------------	--------------------

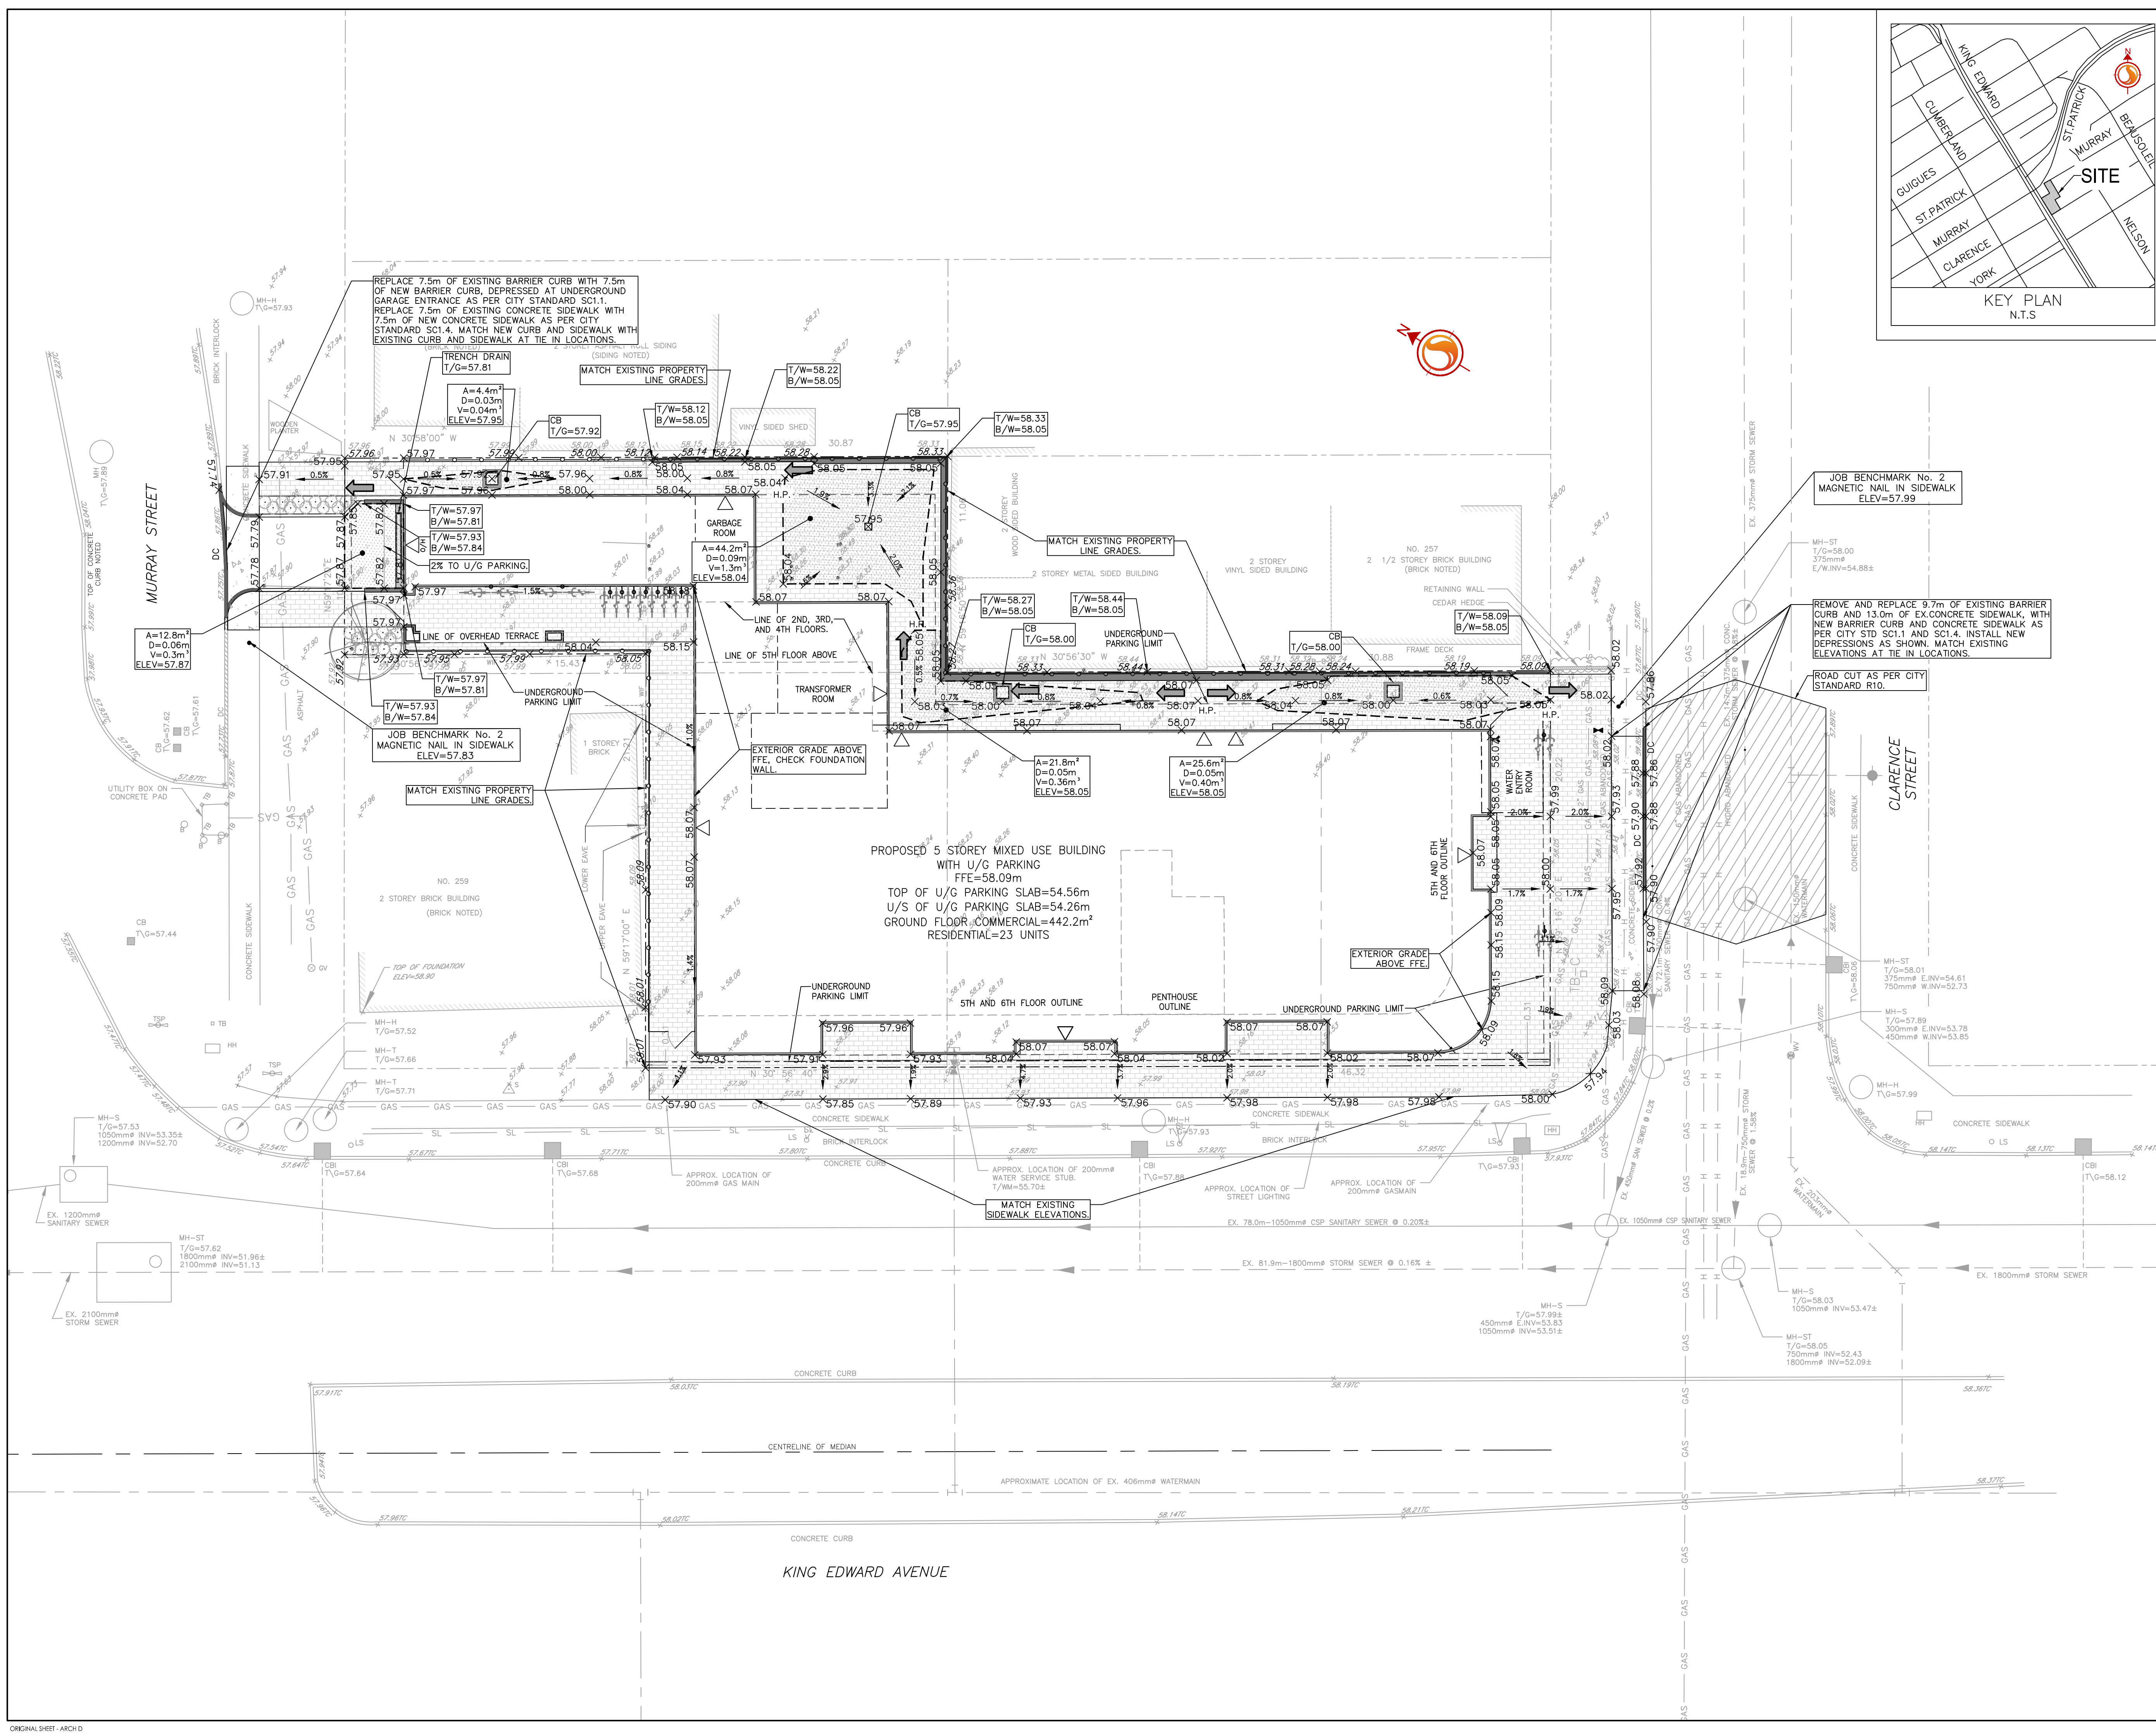

V:\01-600-actives\160401149-Lauzon Group-King Edward design drawing\160401149-GP.dwg  
 2016/09/23 11:17 AM By: Shao, Mike  
 ORIGINAL SHEET - ARCHD