


plot scale 1:1

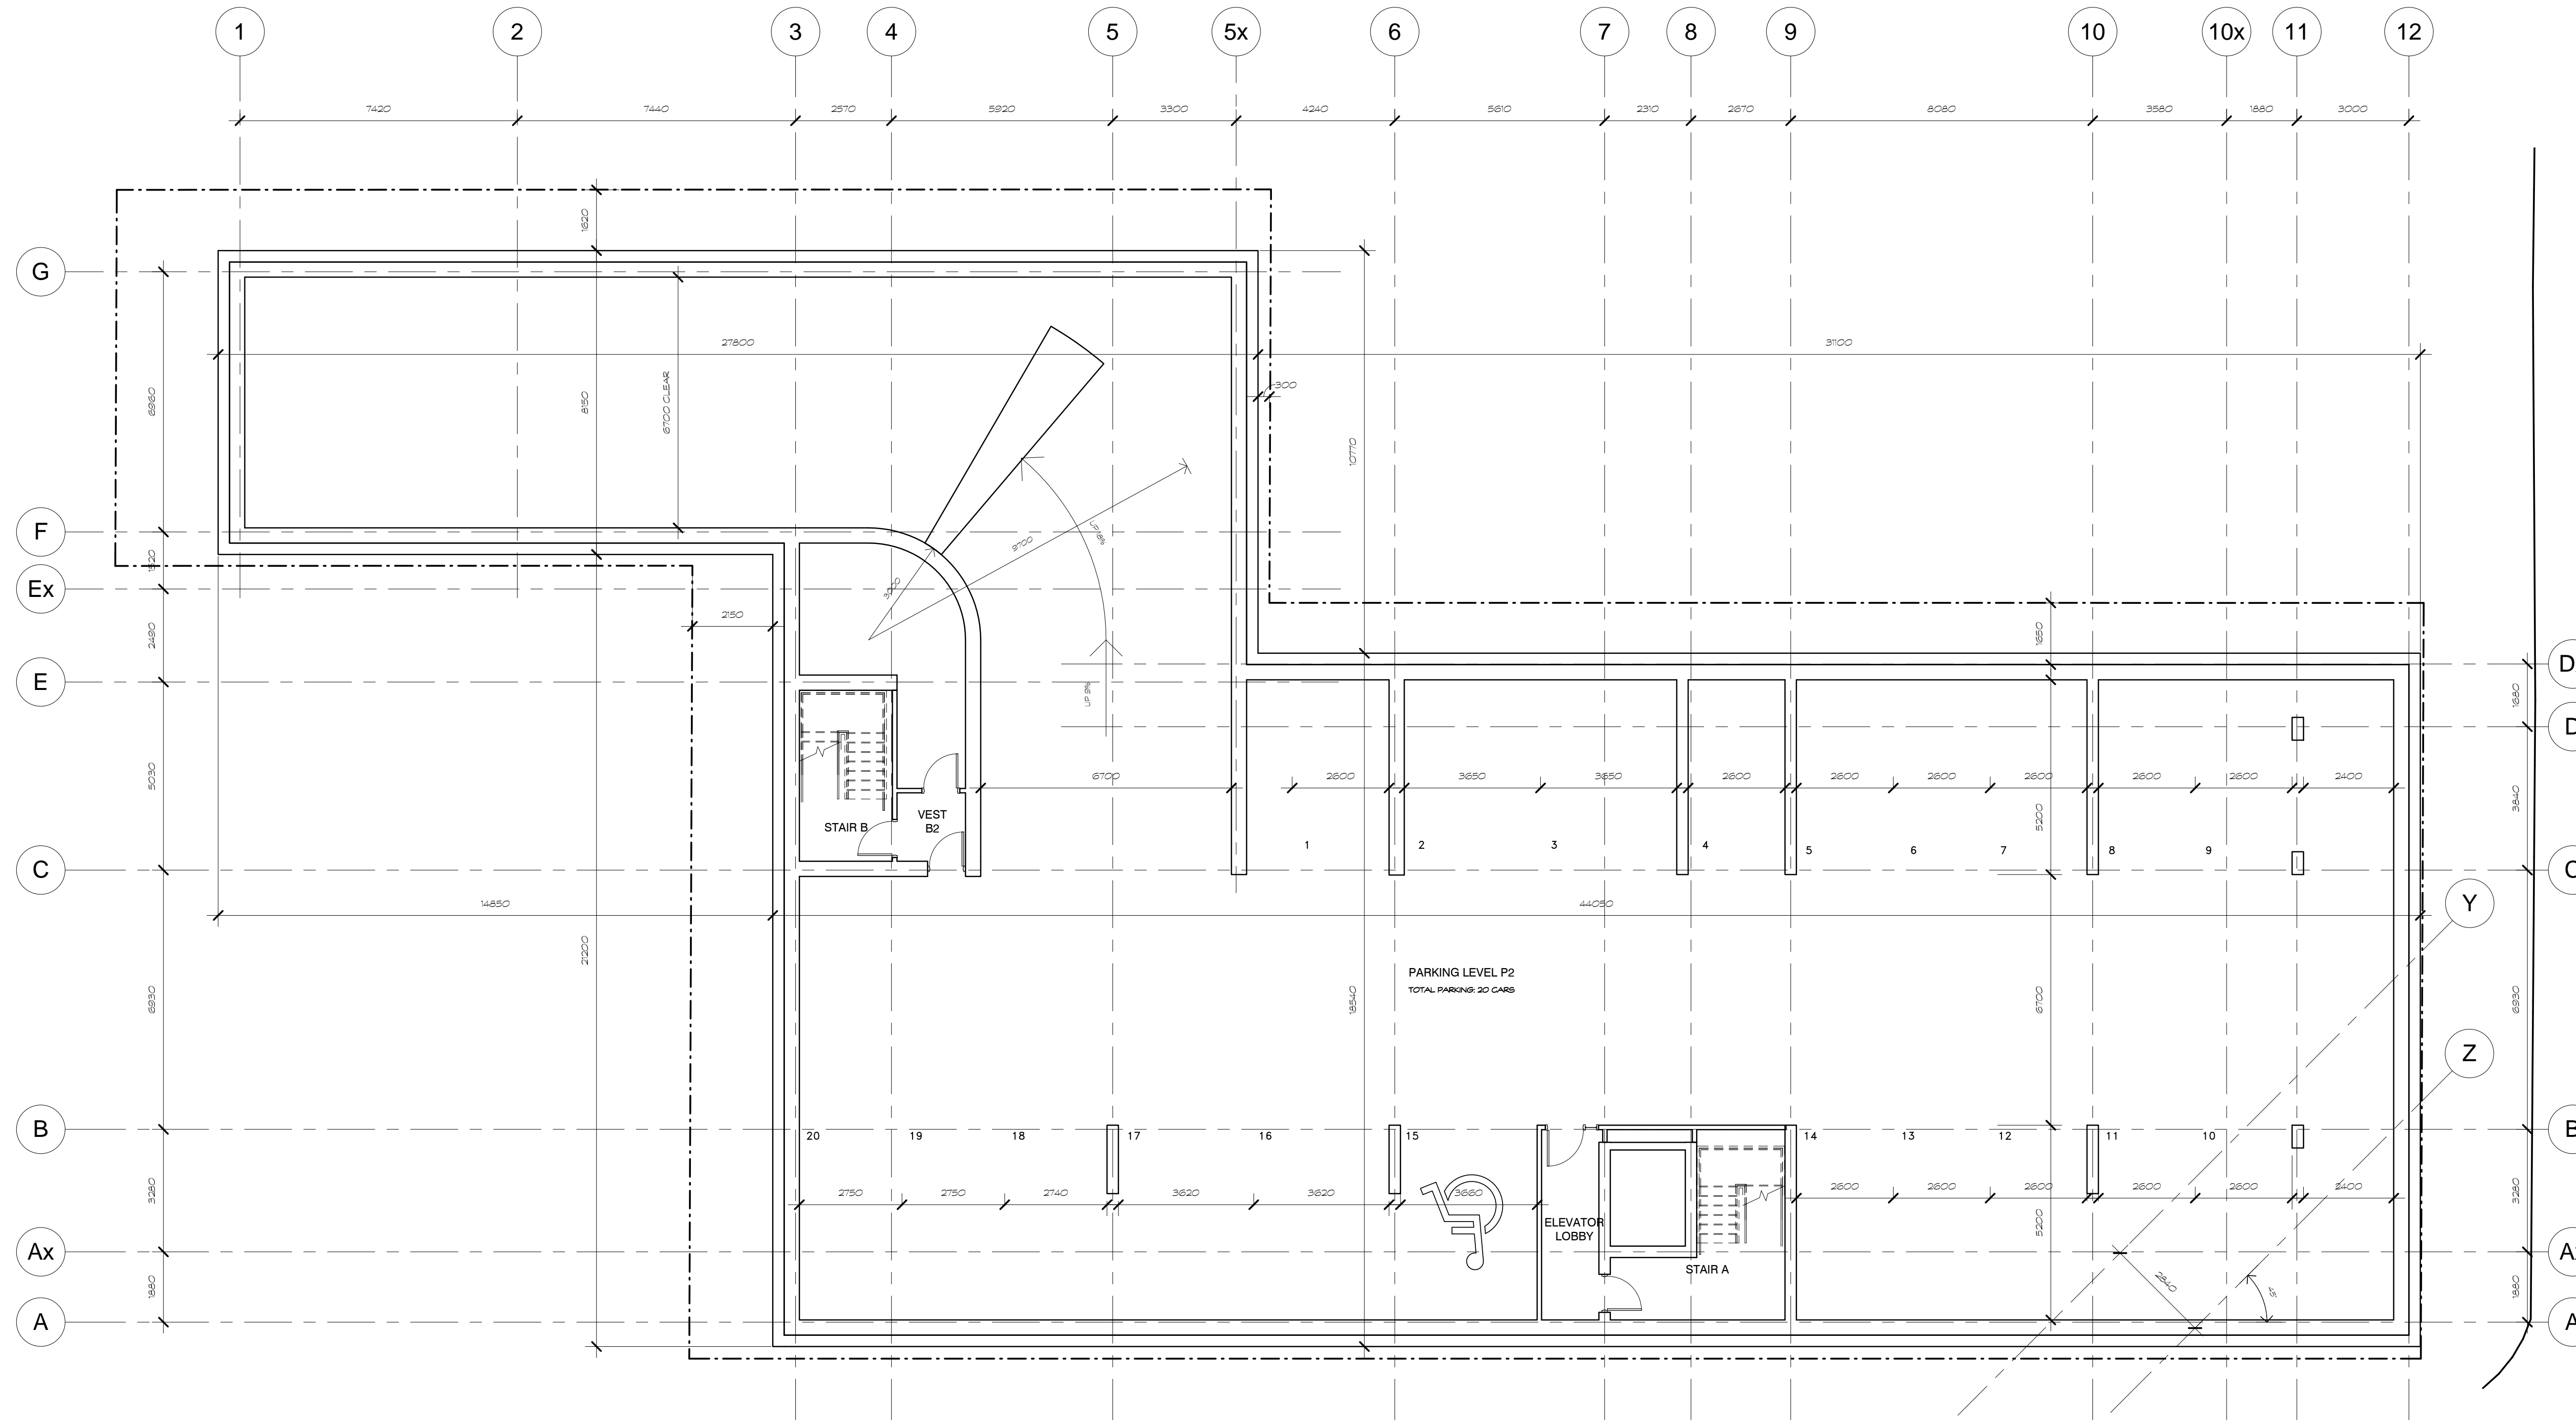


1 BASEMENT PARKING LEVEL 2  
A101 SCALE 1:100


**NOTES:**

Contractor shall check and verify all dimensions on site and report any discrepancies to the Architect before proceeding.

no.	revision	date

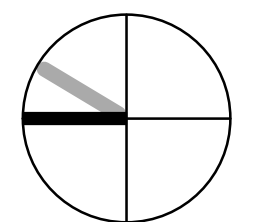

north nord

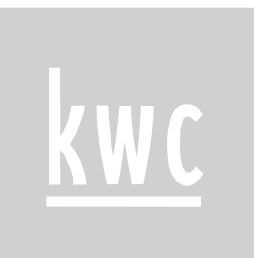

383 Parkdale Avenue, Suite 201  
Ottawa Ontario Canada K1Y 4R4  
**KWC ARCHITECTS INC.**  
PHONE (613) 238-2117  
FAX (613) 238-6595  
E MAIL kwc@kwc-arch.com

detail no.	1	detail no.
sheet no.	A1	feuille no.

project  
projet

**MIXED-USE BUILDING**

275 KING EDWARD AVE.  
OTTAWA, ON.


designed by conçu par	TB/LK	approved by approuvé par	
drawn by dessiné par	AK	project no. no. du projet	1611 LKA
date	07 APRIL 2016	scale	as noted

drawing / dessin

**BASEMENT PARKING LEVEL 2  
FLOOR PLAN**

revision sheet no. **A101**  
révision no. de la feuille

plot scale 1:1

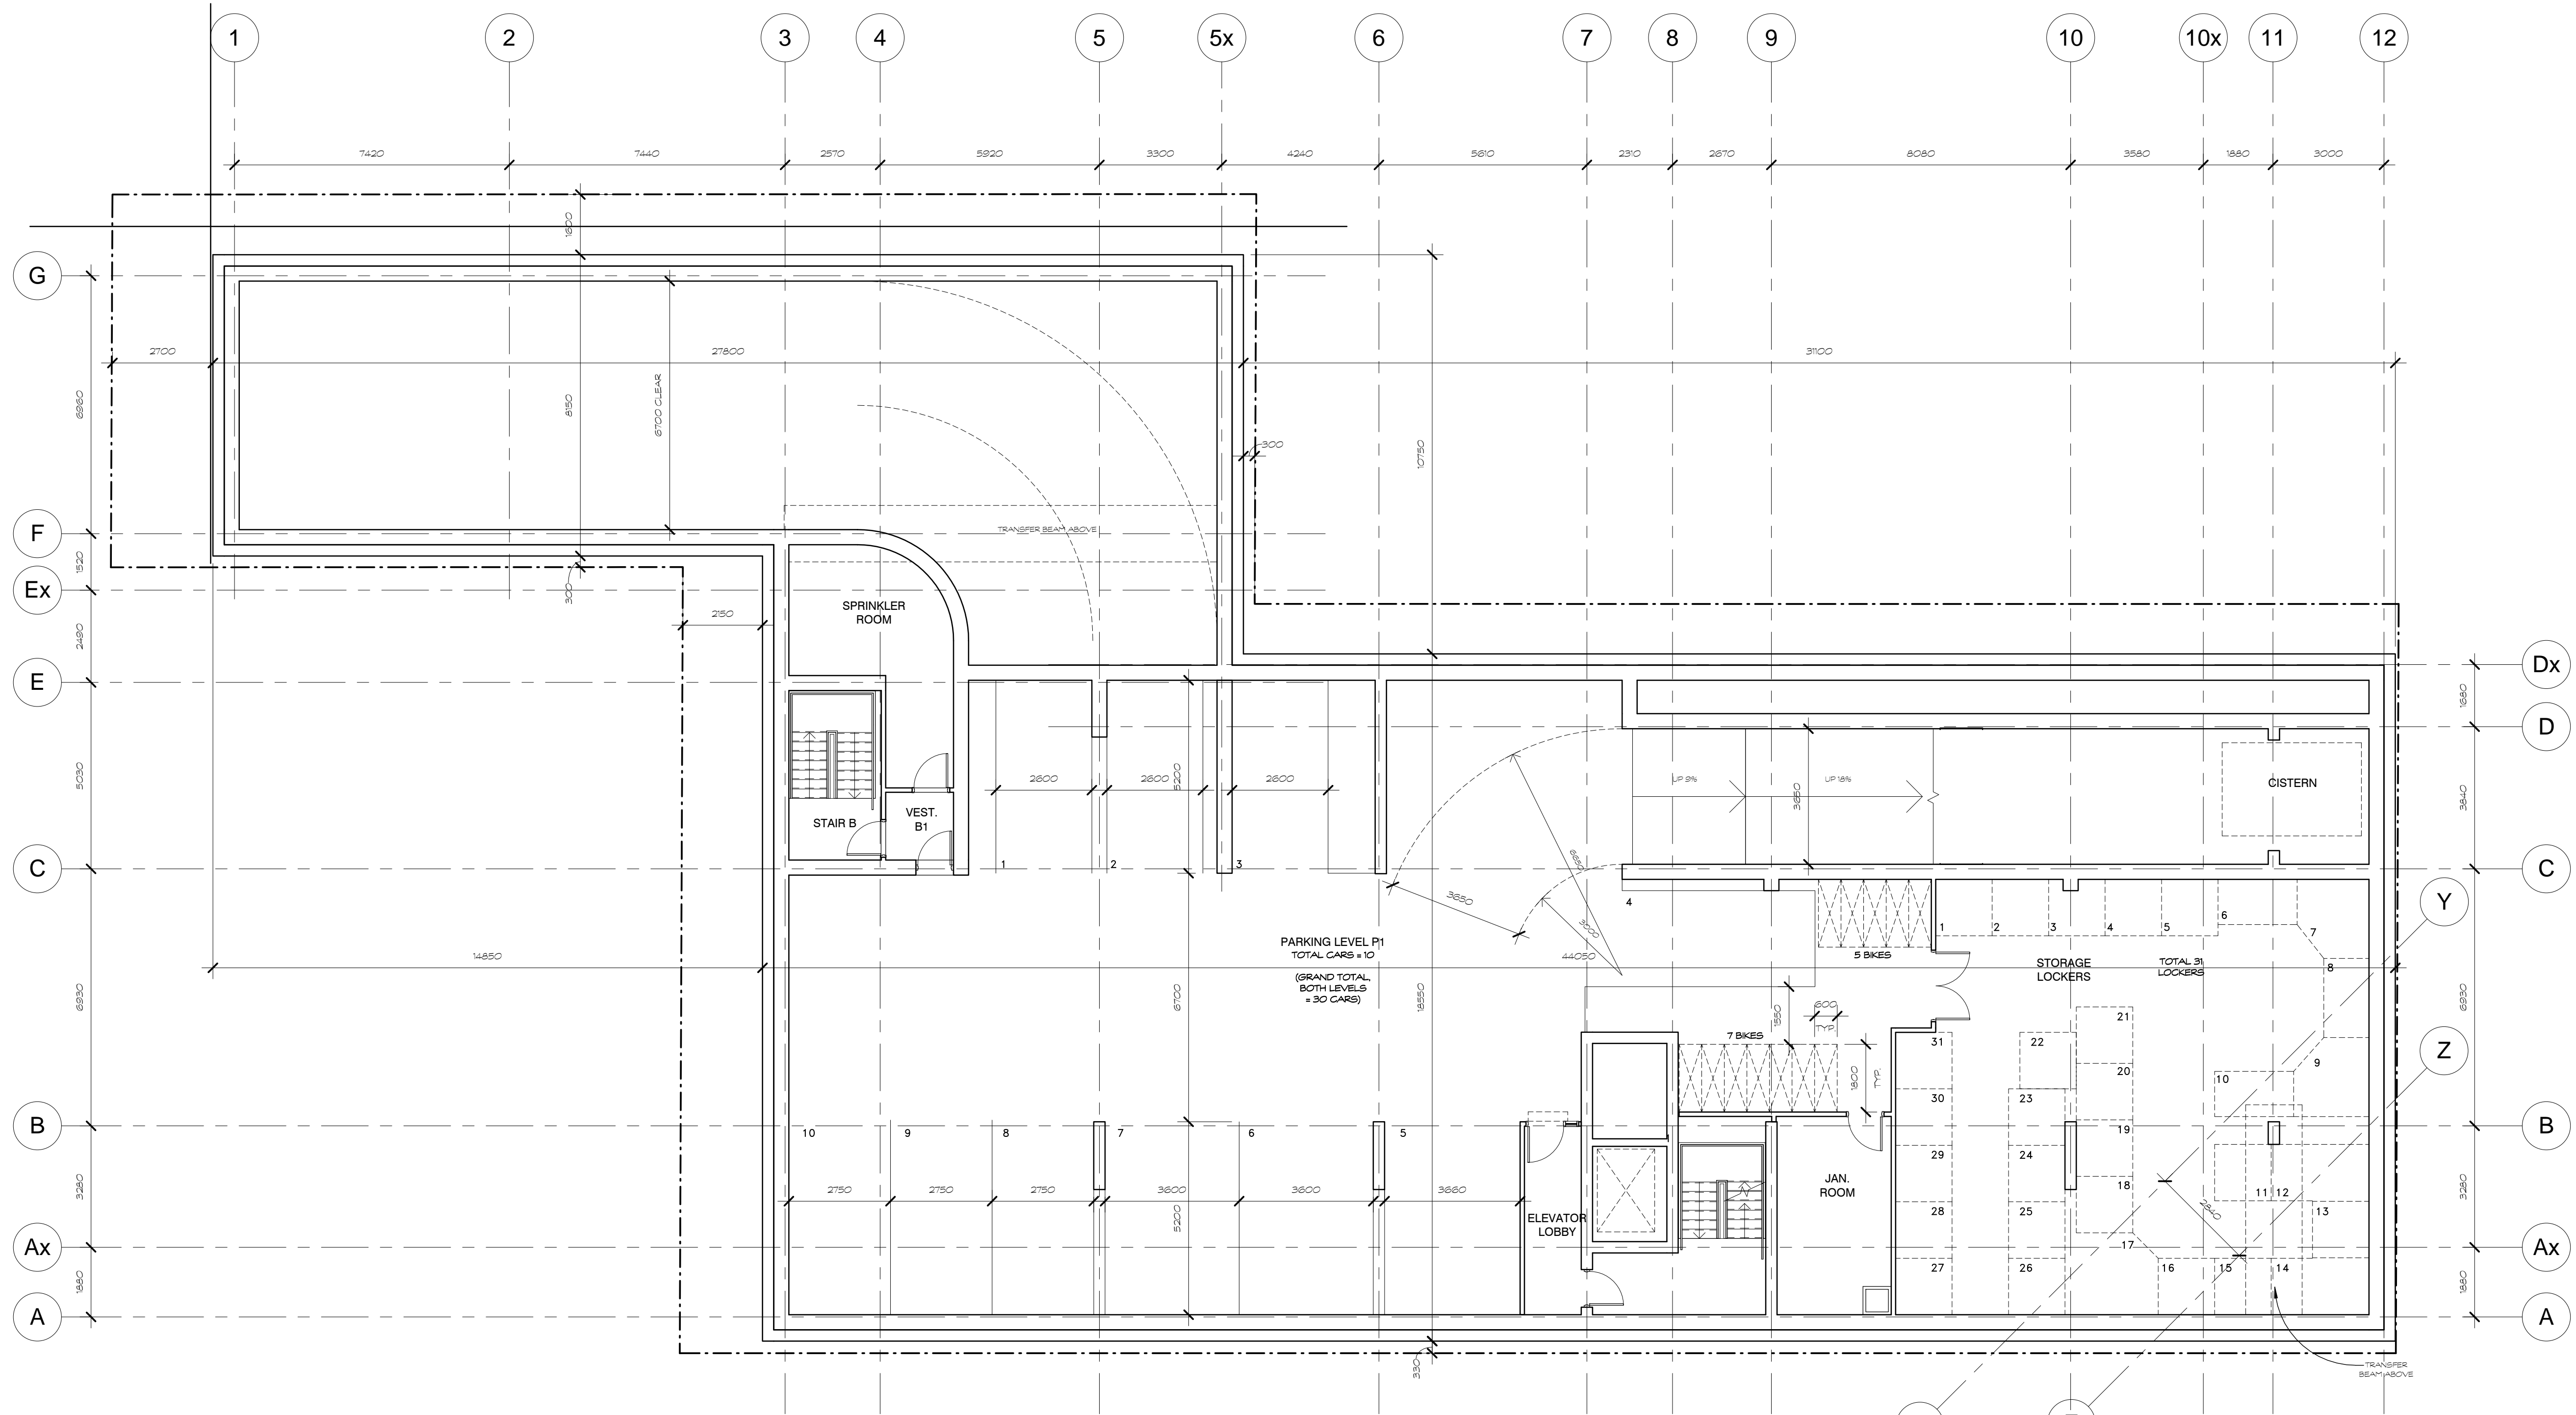


1 BASEMENT PARKING LEVEL 1  
A102 SCALE 1:100

**NOTES:**

Contractor shall check and verify all dimensions on site and report any discrepancies to the Architect before proceeding.

no.	revision	date

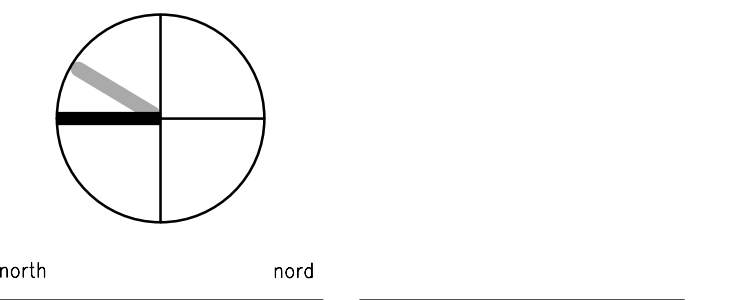

383 Parkdale Avenue, Suite 201  
Ottawa Ontario Canada K1Y 4R4

**kwc** KWC ARCHITECTS INC.

PHONE (613) 238-2117  
FAX (613) 238-6595  
E MAIL kwc@kwc-arch.com

detail no.	1	détail no.
sheet no.	A1	feuille no.

project / projet

**MIXED-USE BUILDING**


275 KING EDWARD AVE.  
OTTAWA, ON.

designed by / conçu par	TB/LK	approved by / approuvé par	
drawn by / dessiné par	AK	project no. / no. du projet	1611 LKA
date	07 APRIL 2016	scale	as noted

drawing / dessin

**BASEMENT PARKING LEVEL 1  
FLOOR PLAN**

plot scale 1:1

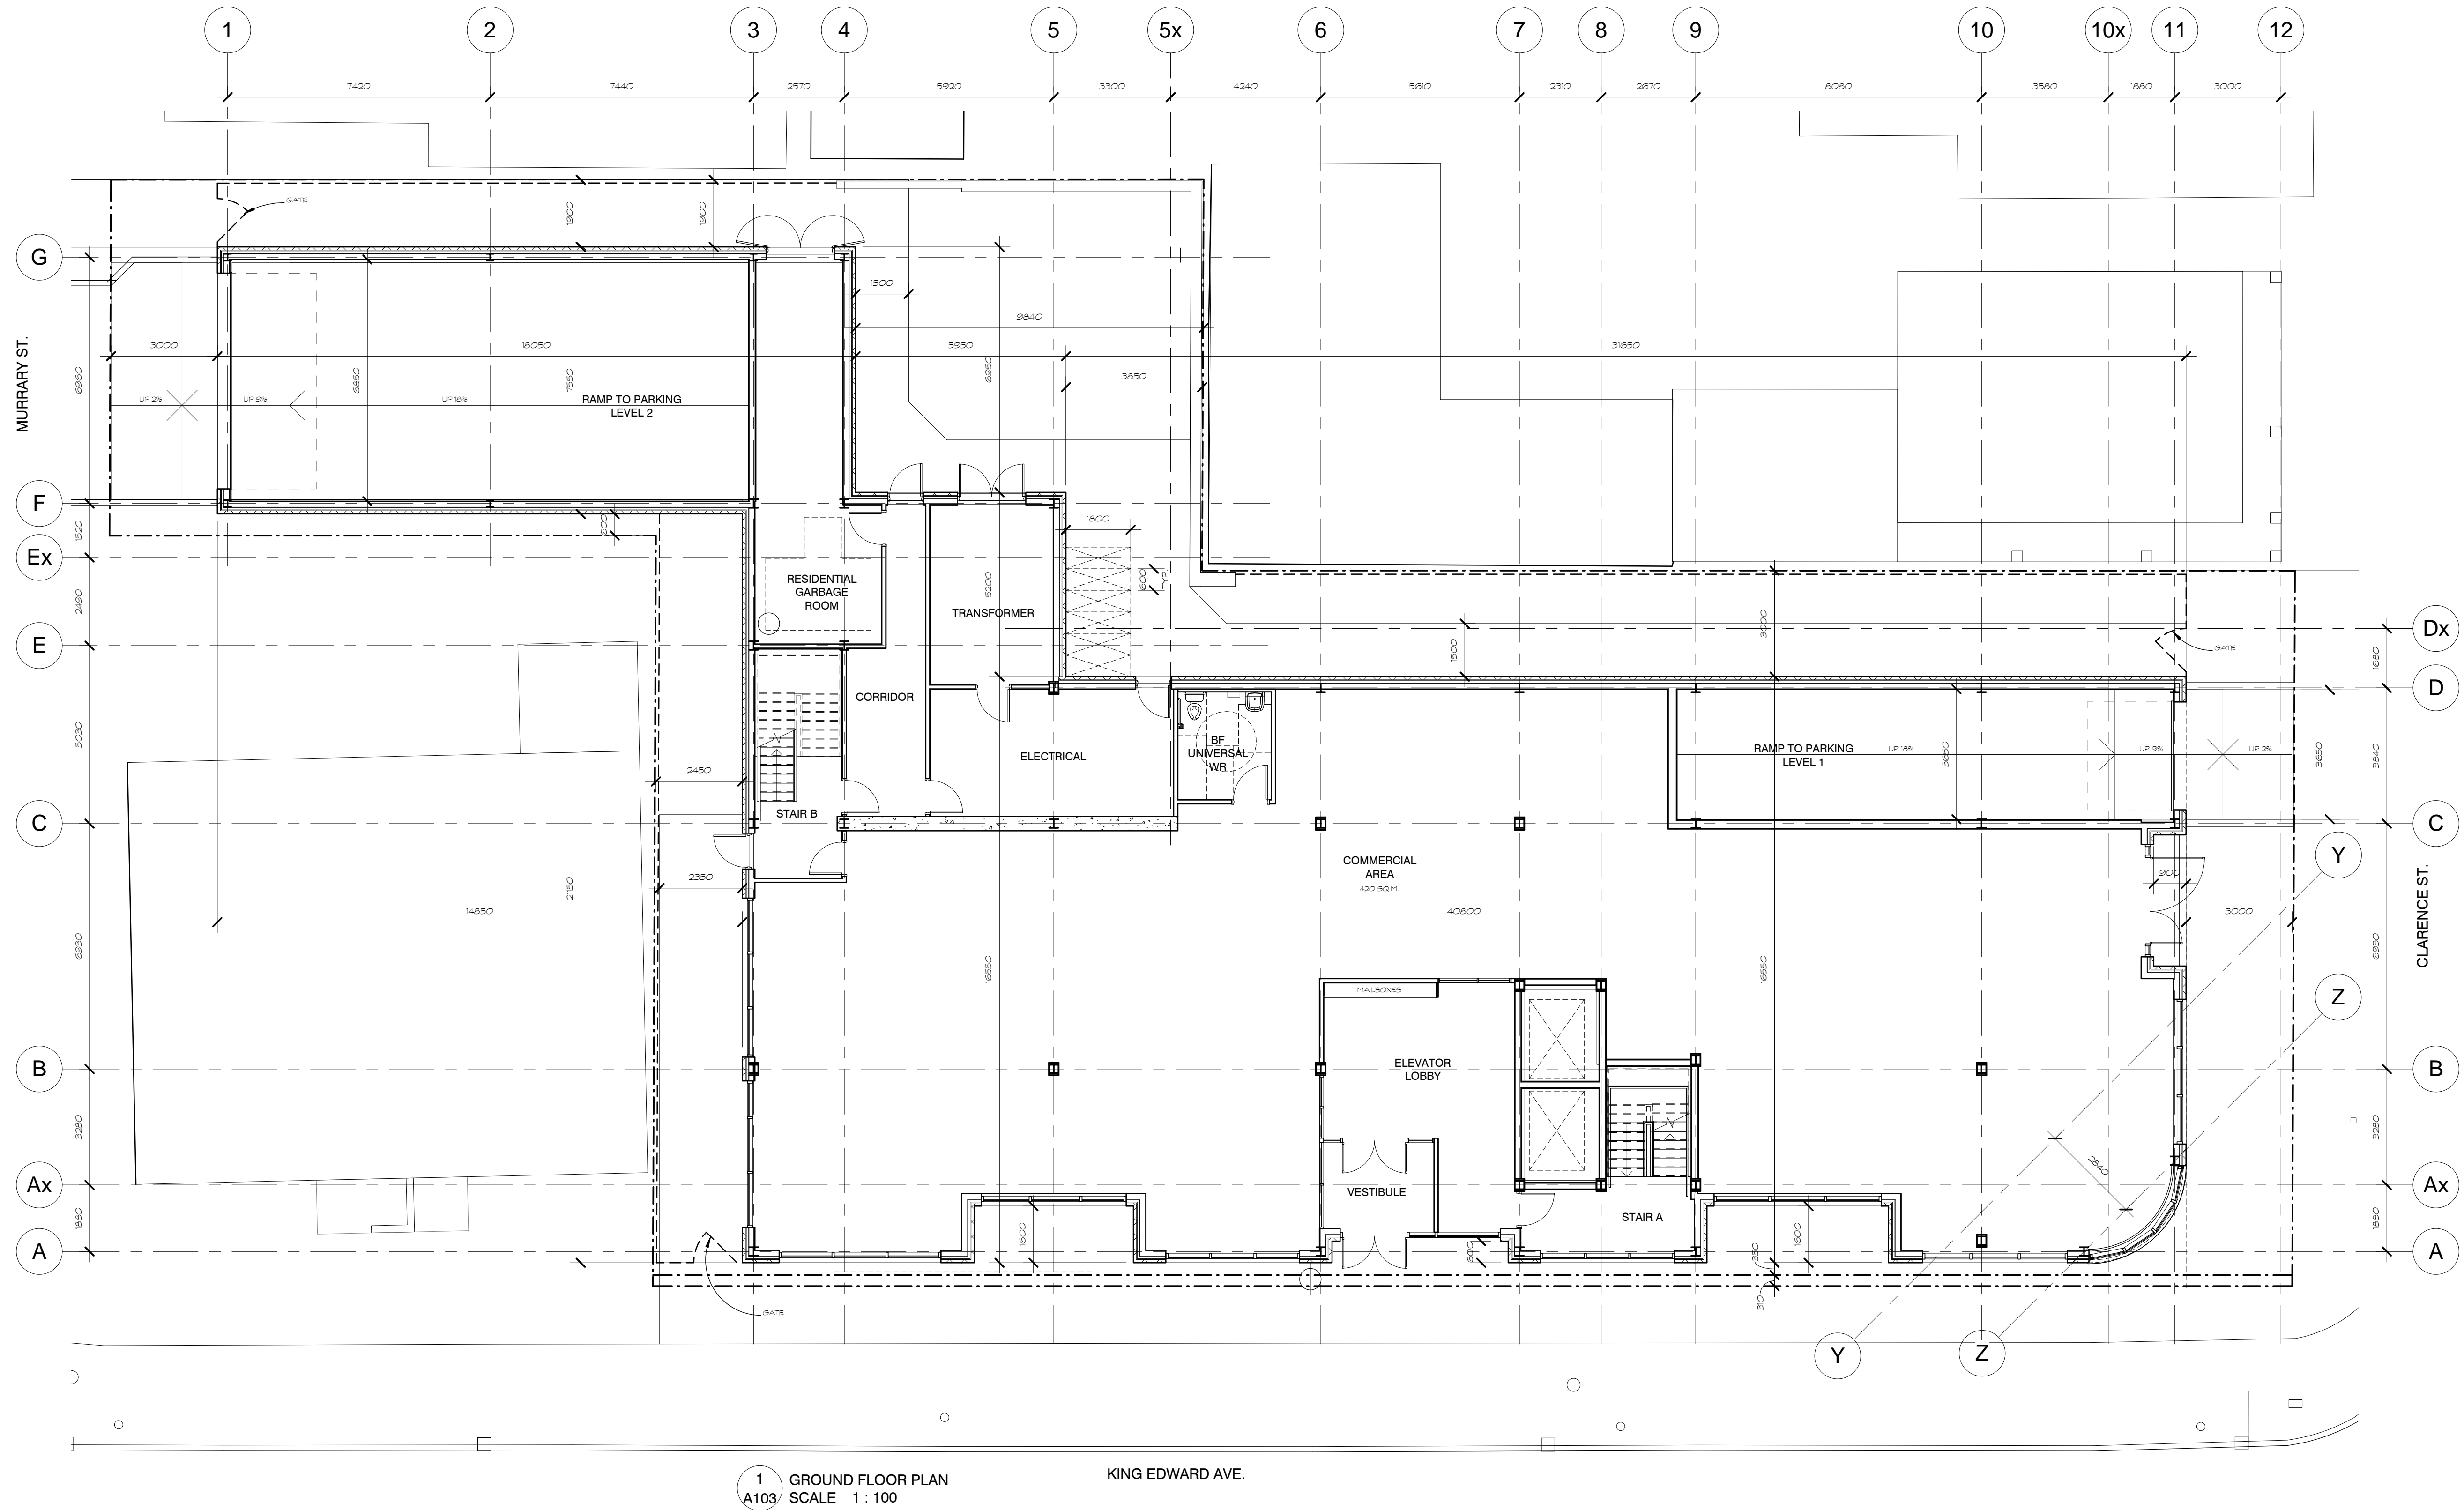


1 GROUND FLOOR PLAN  
A103 SCALE 1:100

KING EDWARD AVE.

**NOTES:**

Contractor shall check and verify all dimensions on site and report any discrepancies to the Architect before proceeding.

no.	revision	date

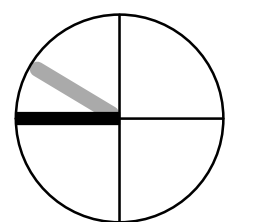

north nord



383 Parkdale Avenue, Suite 201  
Ottawa Ontario Canada K1Y 4R4

**KWC ARCHITECTS INC.**

PHONE (613) 238-2117  
FAX (613) 238-6595  
E MAIL kwc@kwc-arch.com

detail no.	1	détail no.
sheet no.	A1	feuille no.

project  
projet

**MIXED-USE BUILDING**

275 KING EDWARD AVE.  
OTTAWA, ON.

designed by / conçu par TB/LK approved by / approuvé par

drawn by / dessiné par AK project no. / no. du projet 1611 LKA


date 07 APRIL 2016 scale as noted

drawing / dessin

**GROUND FLOOR PLAN**

revision / révision sheet no. / no. de feuille **A103**

plot scale 1:1

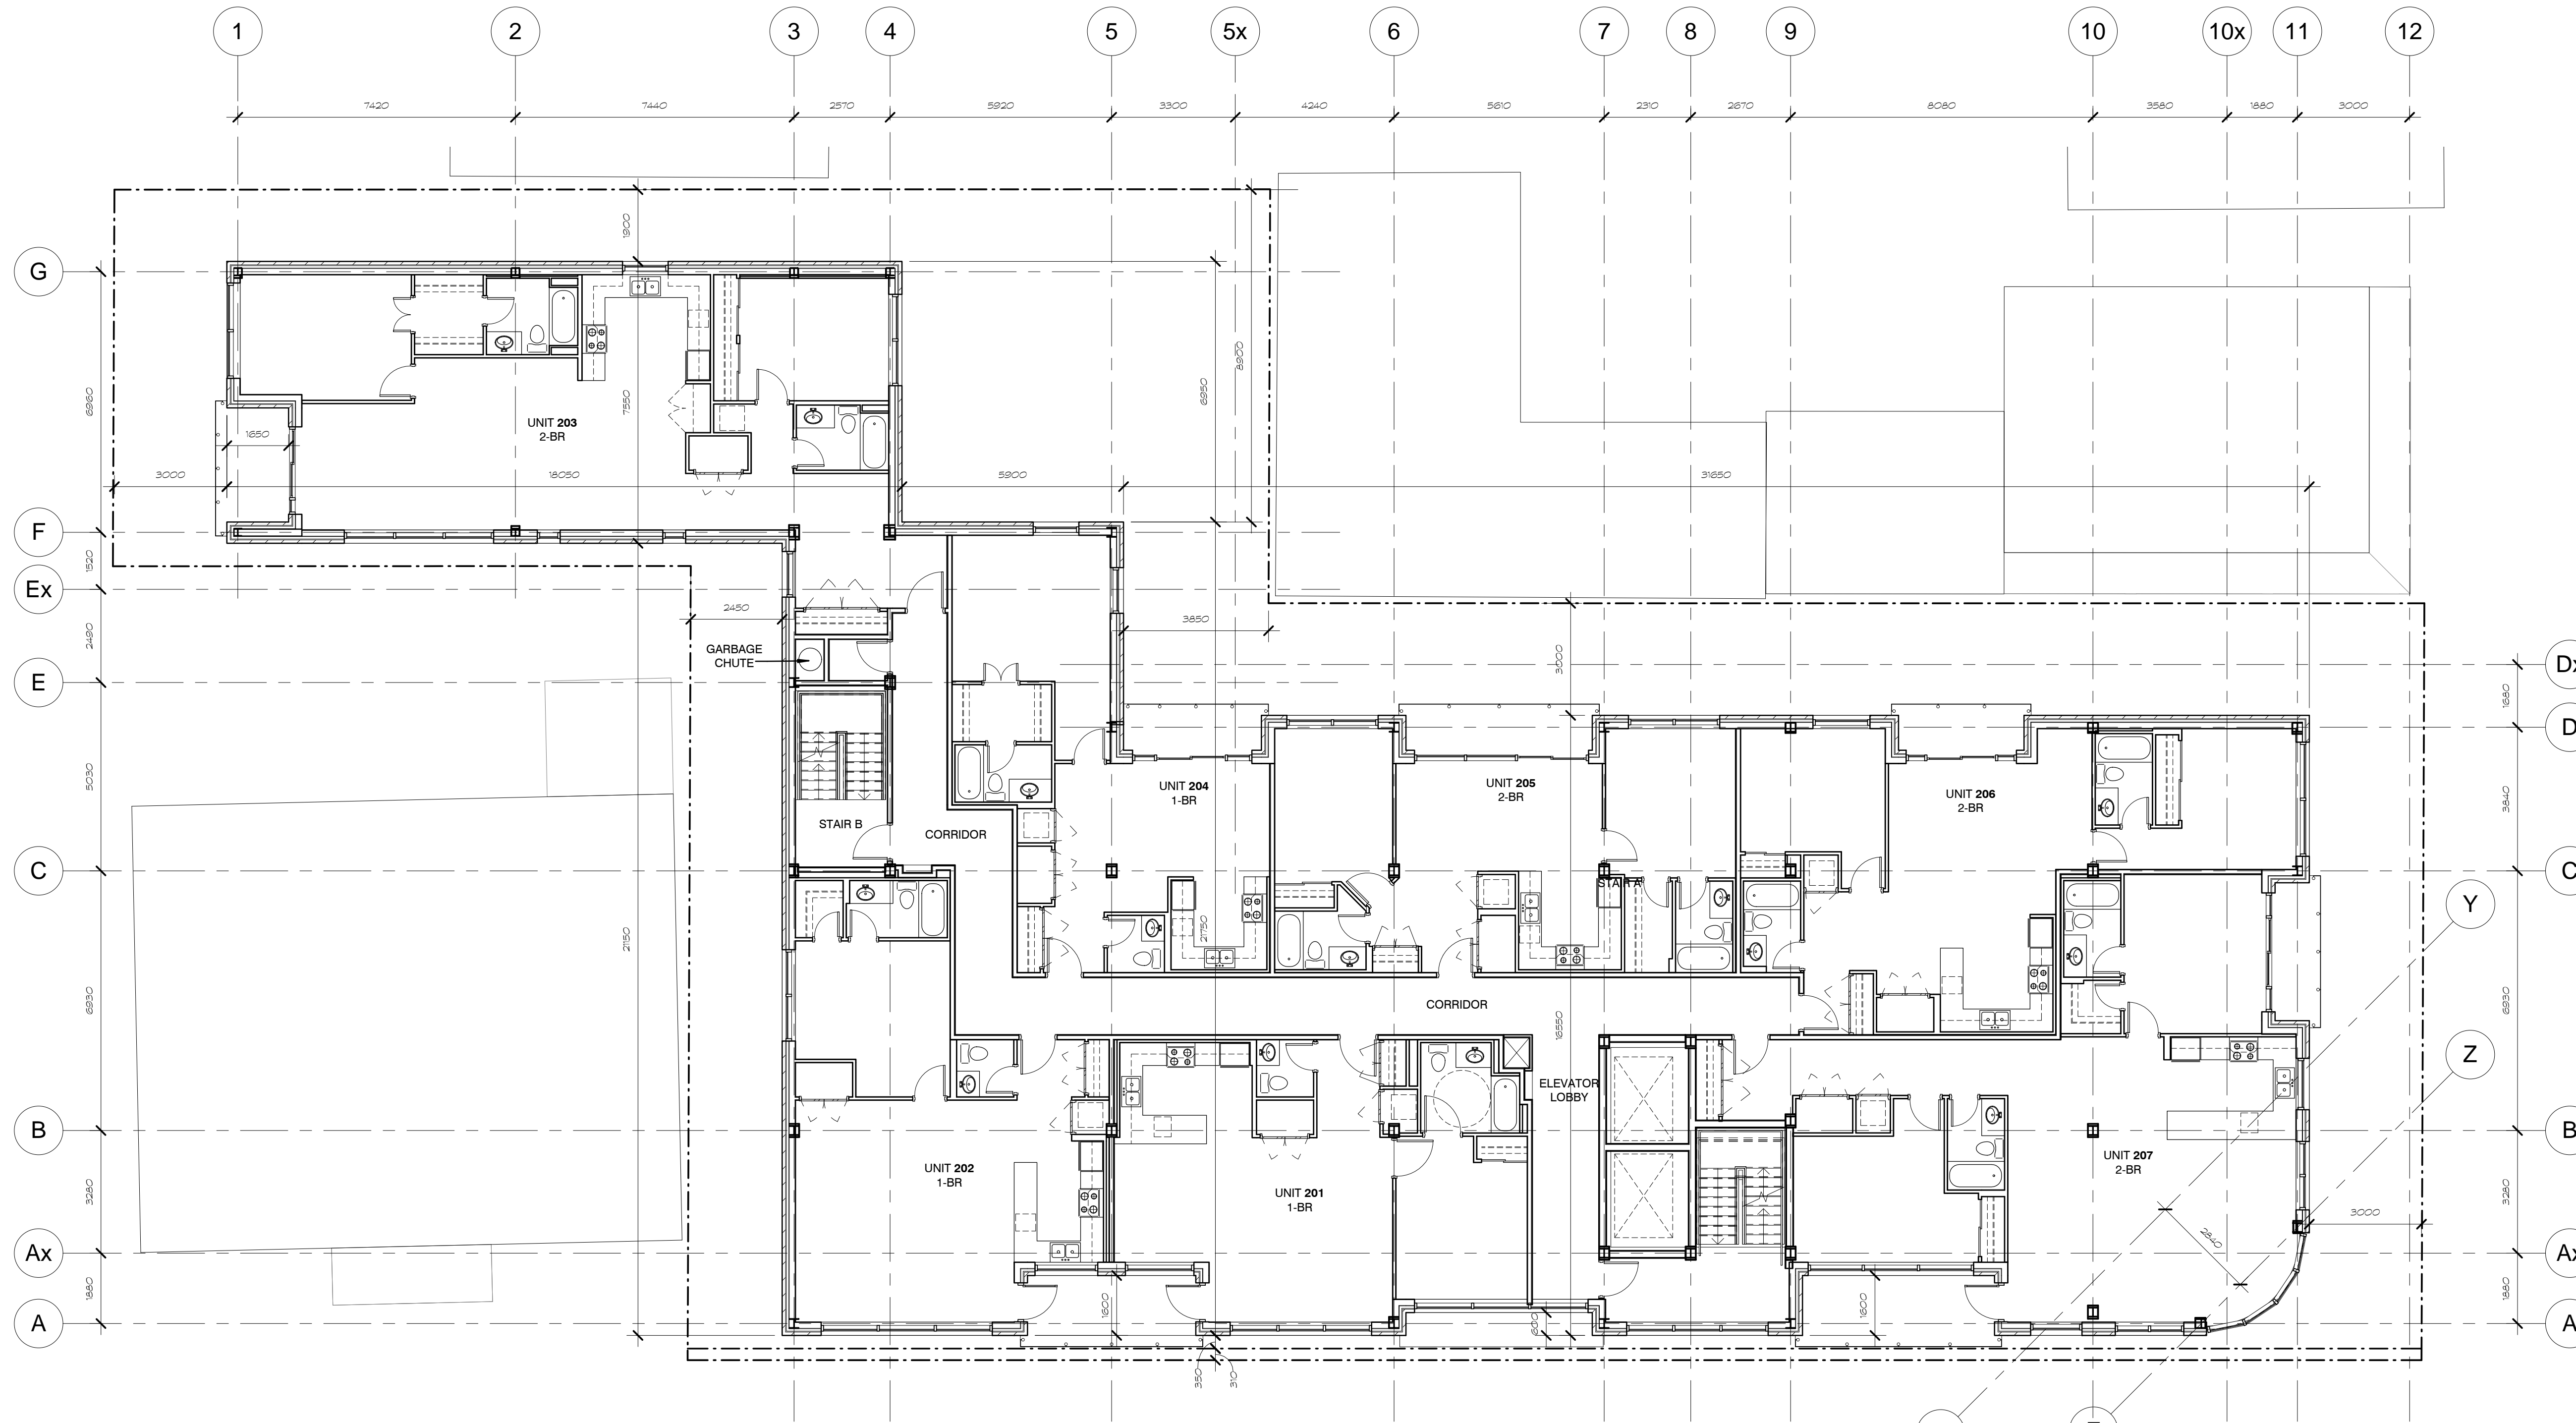


1 TYPICAL FLOOR PLAN (FLOORS 2-4)  
 A104 SCALE 1:100

**NOTES:**

Contractor shall check and verify all dimensions on site and report any discrepancies to the Architect before proceeding.

no.	revision	date

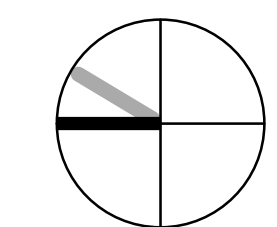

north nord

**kwc** 383 Parkdale Avenue, Suite 201  
 Ottawa Ontario Canada K1Y 4R4  
**KWC ARCHITECTS INC.**  
 PHONE (613) 238-2117  
 FAX (613) 238-6595  
 E MAIL kwc@kwc-arch.com

detail no.	1	detail no.
sheet no.	A1	feuille no.

project  
 projet

**MIXED-USE BUILDING**


275 KING EDWARD AVE.  
 OTTAWA, ON.

designed by conçu par	TB/LK	approved by approuvé par	
drawn by dessiné par	AK	project no. no. du projet	1611 LKA
date	07 APRIL 2016	scale	as noted

drawing / dessin

**TYPICAL FLOOR PLAN  
 FLOORS 2-4**

plot scale 1:1

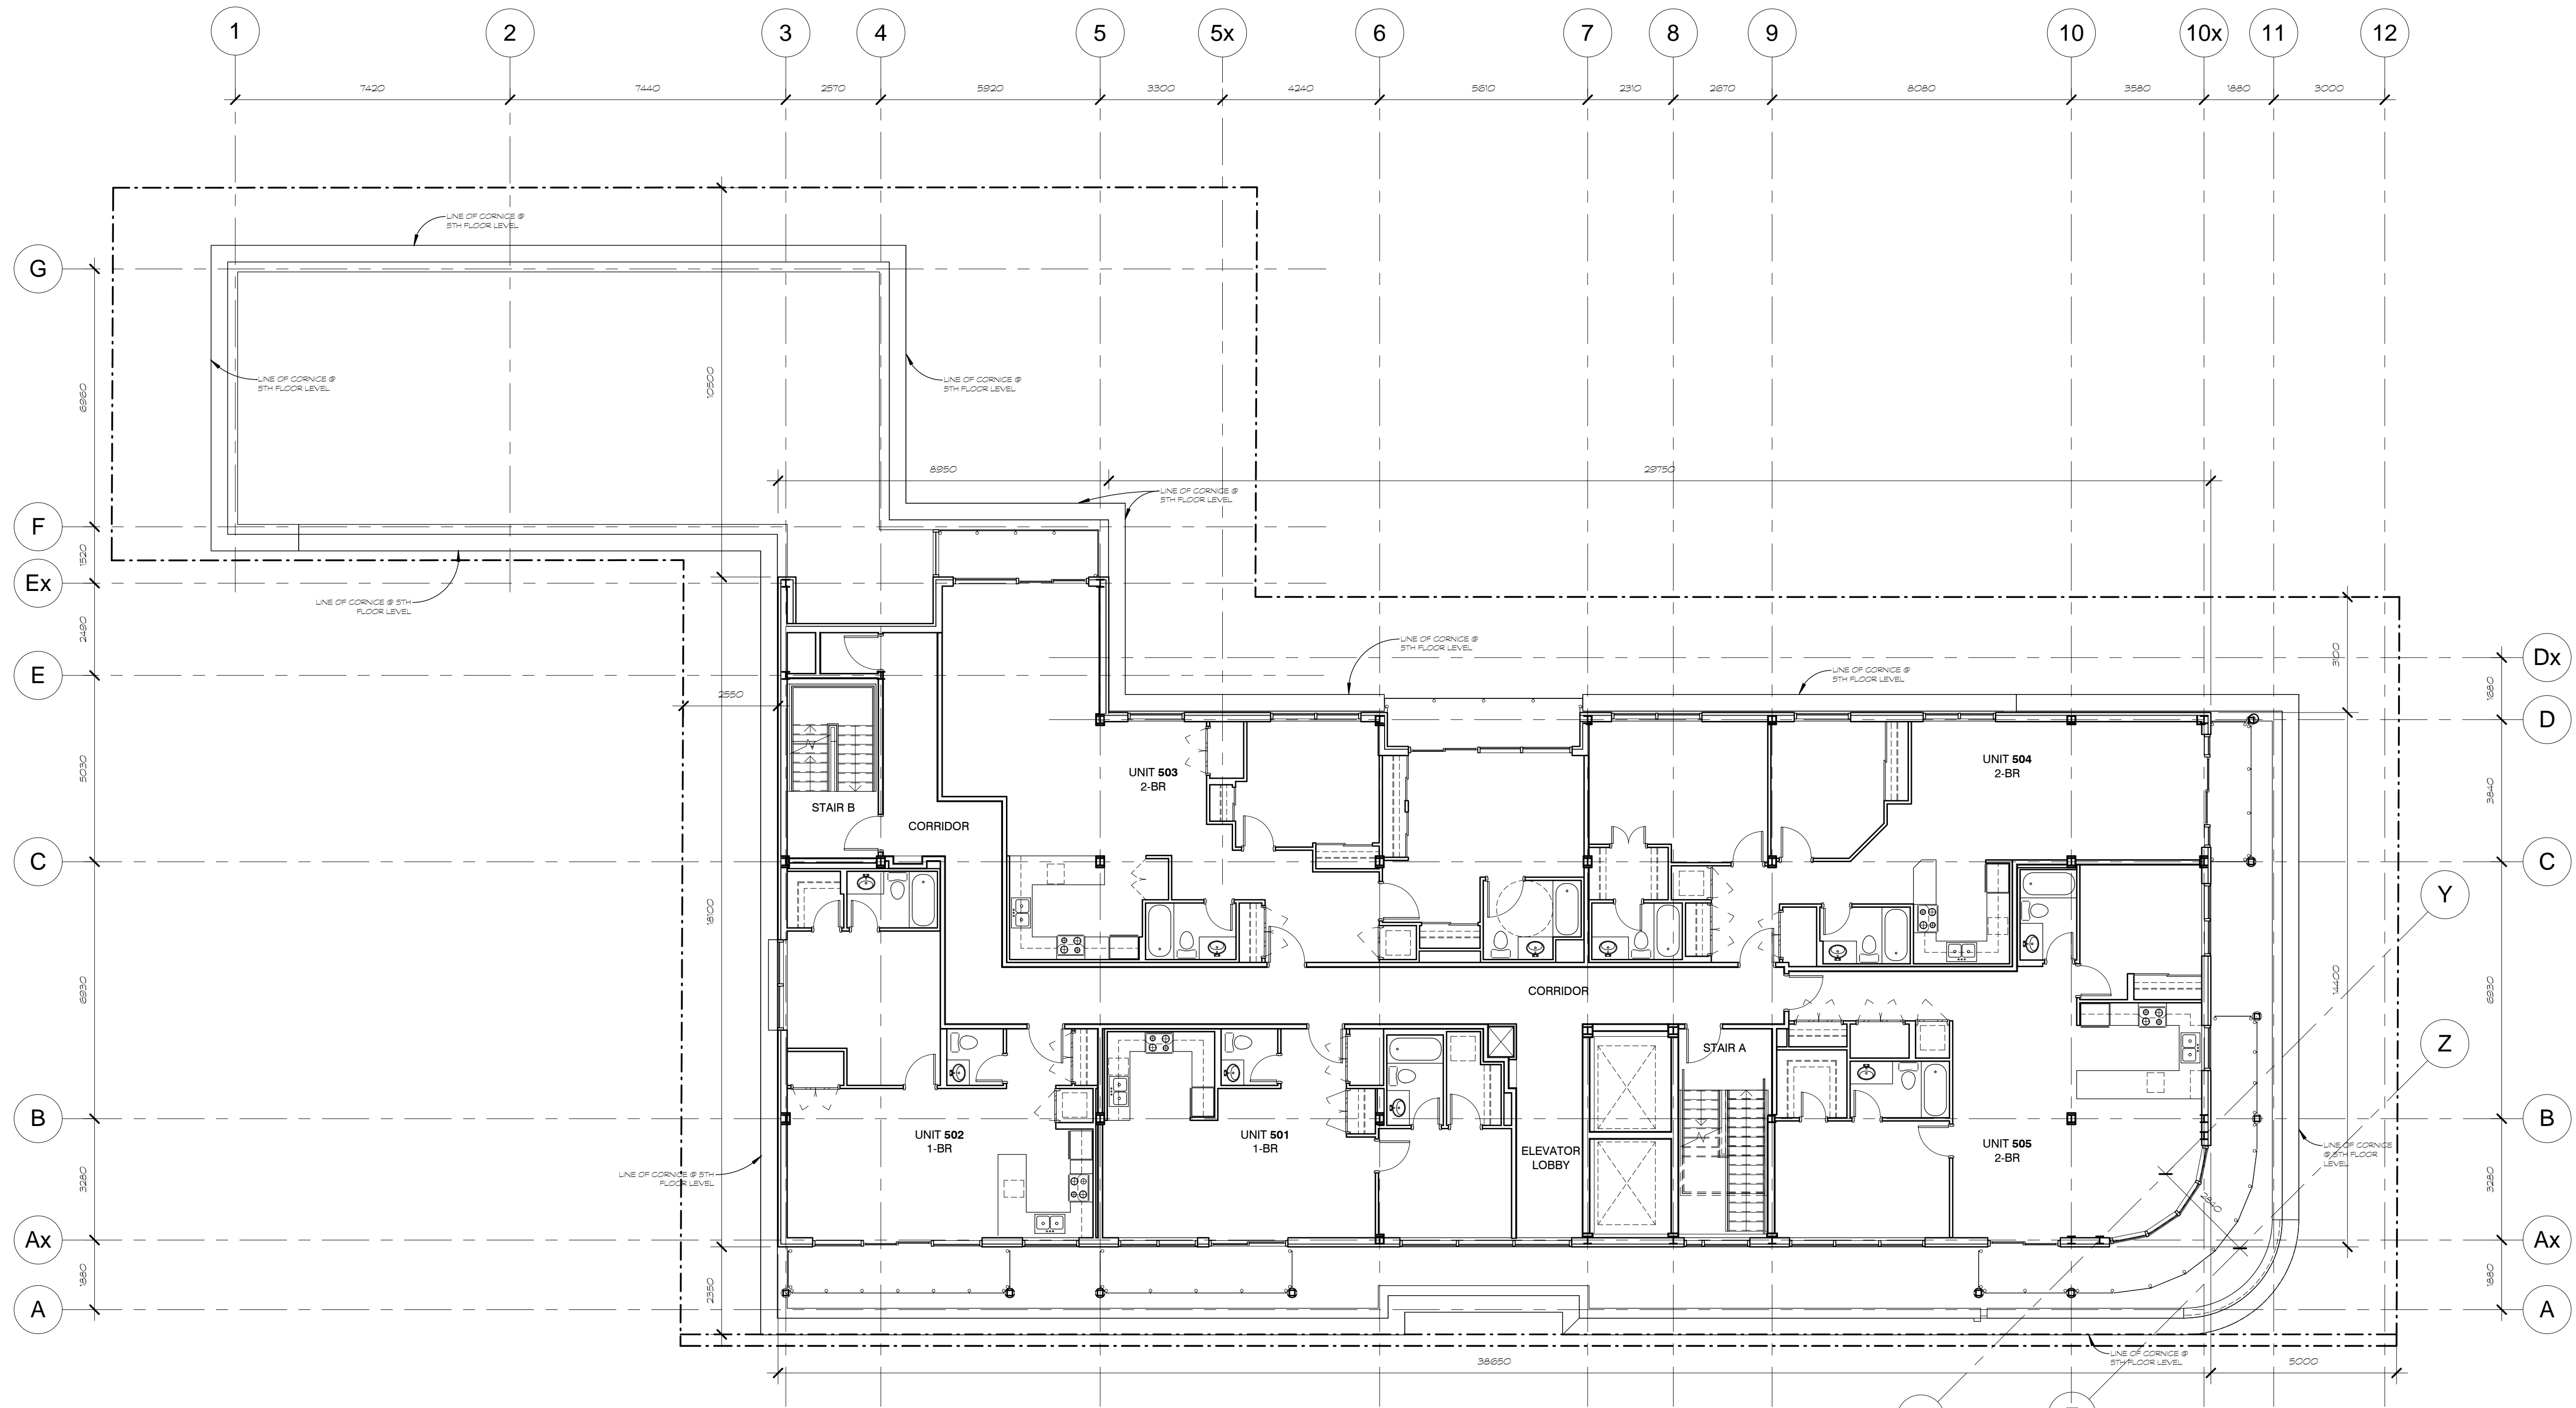


1 FIFTH FLOOR PLAN  
A105 SCALE 1:100

**NOTES:**

Contractor shall check and verify all dimensions on site and report any discrepancies to the Architect before proceeding.

no.	revision	date

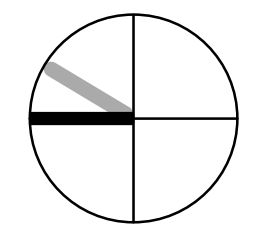

north nord



383 Parkdale Avenue, Suite 201  
Ottawa Ontario Canada K1Y 4R4

**KWC ARCHITECTS INC.**

PHONE (613) 238-2117  
FAX (613) 238-6595  
E MAIL kwc@kwc-arch.com

detail no.	1	detail no.
sheet no.	A1	feuille no.

project  
projet

**MIXED-USE BUILDING**

275 KING EDWARD AVE.  
OTTAWA, ON.

designed by TB/LK approved by  
conçu par TB/LK approuvé par

drawn by AK project no. 1611 LKA  
dessiné par AK no. du projet


date 07 APRIL 2016 scale as noted  
date 07 AVRIL 2016 échelle

drawing / dessin

**FIFTH FLOOR PLAN**

revision sheet no. A105  
révision no. de feuille

plot scale 1:1

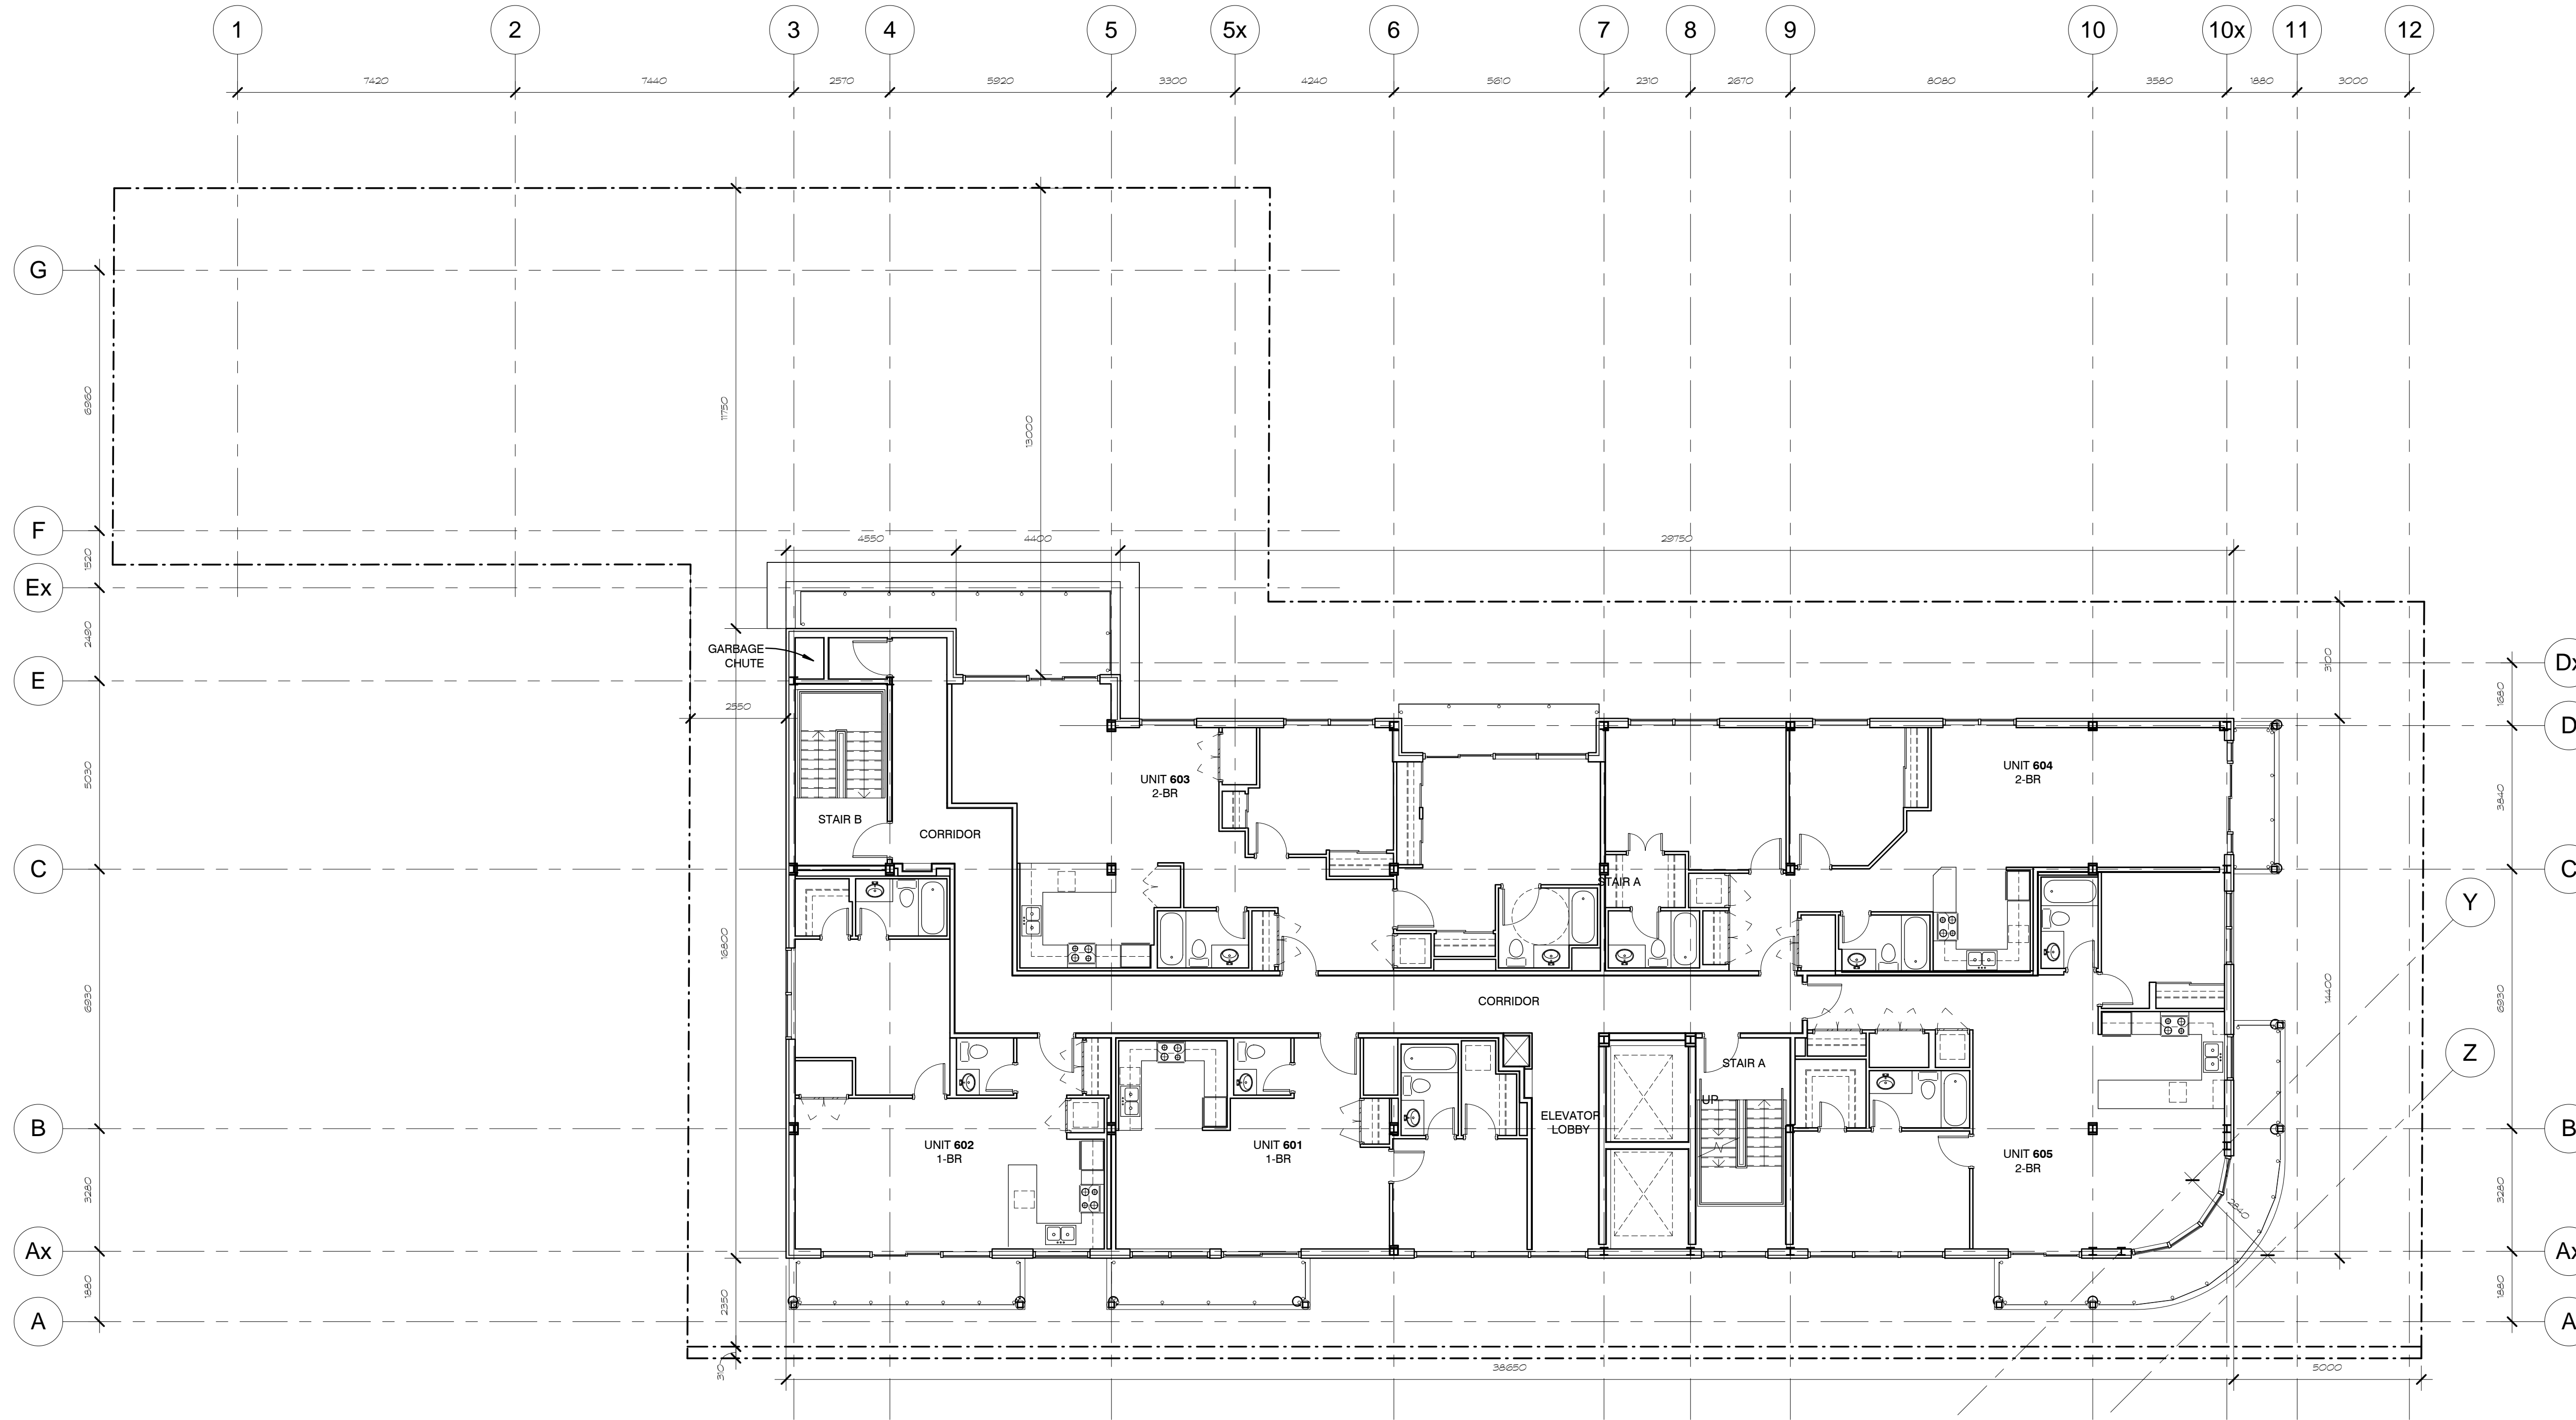


1 SIXTH FLOOR PLAN  
A106 SCALE 1:100

**NOTES:**

Contractor shall check and verify all dimensions on site and report any discrepancies to the Architect before proceeding.

no.	revision	date

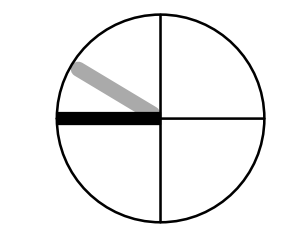

north nord

**kwc** 383 Parkdale Avenue, Suite 201  
Ottawa Ontario Canada K1Y 4R4

**KWC ARCHITECTS INC.**

PHONE (613) 238-2117  
FAX (613) 238-6595  
E MAIL kwc@kwc-arch.com

detail no.	1	détail no.
sheet no.	A1	feuille no.

project  
projet

**MIXED-USE BUILDING**

275 KING EDWARD AVE.  
OTTAWA, ON.


designed by conçu par	TB/LK	approved by approuvé par	
drawn by dessiné par	AK	project no. no. du projet	1611 LKA
date	07 APRIL 2016	scale	as noted

drawing / dessin

**SIXTH FLOOR PLAN**

revision sheet no. A106  
révision no. de la feuille


plot scale 1:1

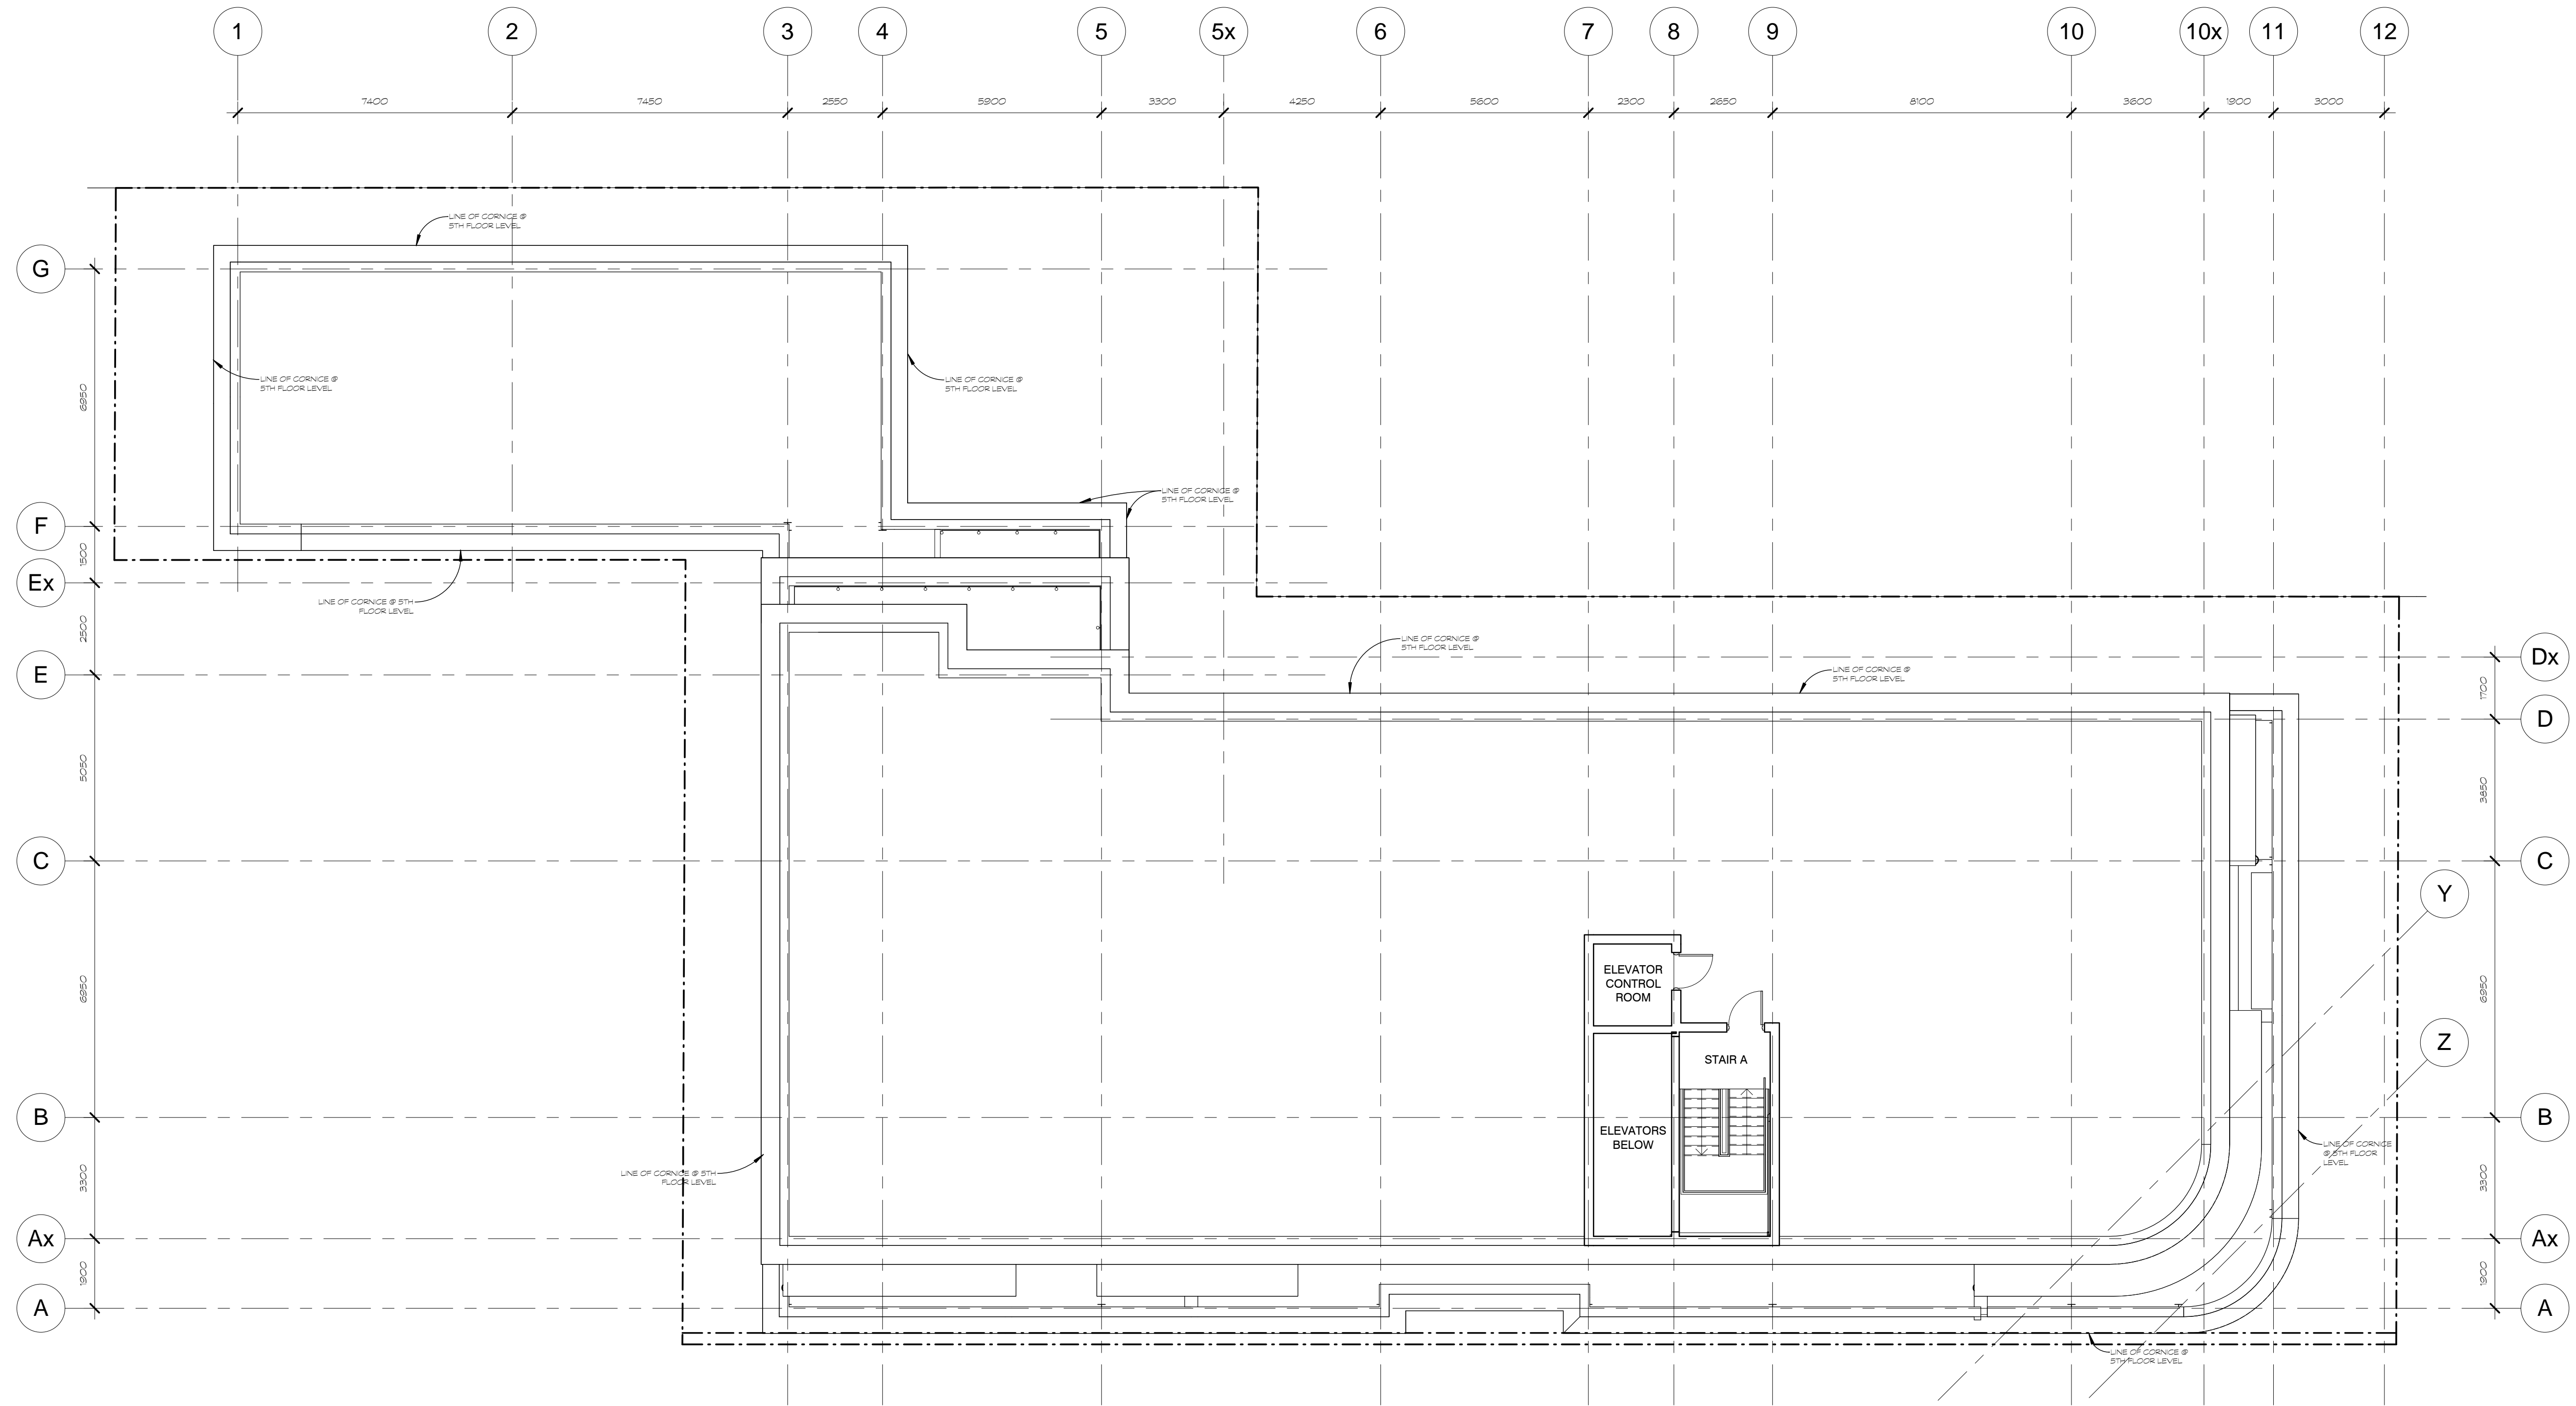

1 ROOF PLAN  
A107 SCALE 1:100

**NOTES:**  
Contractor shall check and verify all dimensions on site and report any discrepancies to the Architect before proceeding.

no.	revision	date

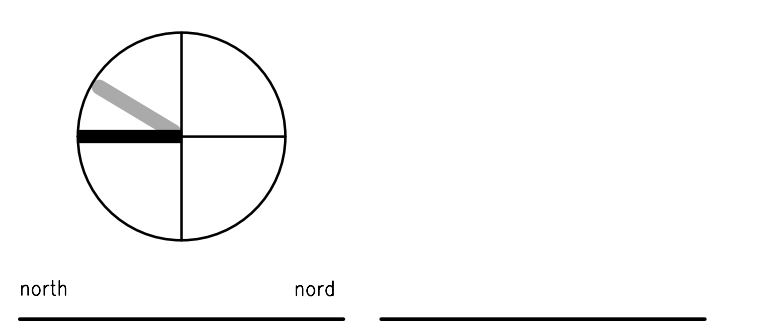

**kwc** 383 Parkdale Avenue, Suite 201  
Ottawa Ontario Canada K1Y 4R4  
**KWC ARCHITECTS INC.**  
PHONE (613) 238-2117  
FAX (613) 238-6595  
E MAIL kwc@kwc-arch.com

detail no.	1	détail no.
sheet no.	A1	feuille no.

project projet

**MIXED-USE BUILDING**

275 KING EDWARD AVE.  
OTTAWA, ON.

designed by conçu par	TB/LK	approved by approuvé par	
drawn by dessiné par	AK	project no. no. du projet	1611 LKA
date	07 APRIL 2016	scale	as noted
drawing / dessin			

**ROOF PLAN**