




- NOTE:
- DO NOT OPERATE, PARK, REPAIR OR REFUEL EQUIPMENT WITHIN 5M OF THE FENCE.
 - DO NOT STORE MATERIAL OR STOCKPILE ANY EARTH MATERIALS WITHIN 5m OF THE FENCE.
 - IF EXCAVATION MUST TAKE PLACE WITHIN THE DRIPLINE, A TRENCH SHOULD BE DUG CAREFULLY BY HAND OR WITH A ROOT CUTTER (STUMP GRINDER) OR STONE CUTTING (CUT OFF) MACHINE ALONG THE FURTHEST REACH OF THE CUT.
 - IF ANY ROOTS ARE EXPOSED DURING CONSTRUCTION, THEY SHOULD BE IMMEDIATELY REBURIED WITH SOIL OR COVERED WITH FILTER CLOTH OR WOOD CHIPS AND KEPT MOIST UNTIL THEY CAN BE BURIED PERMANENTLY.

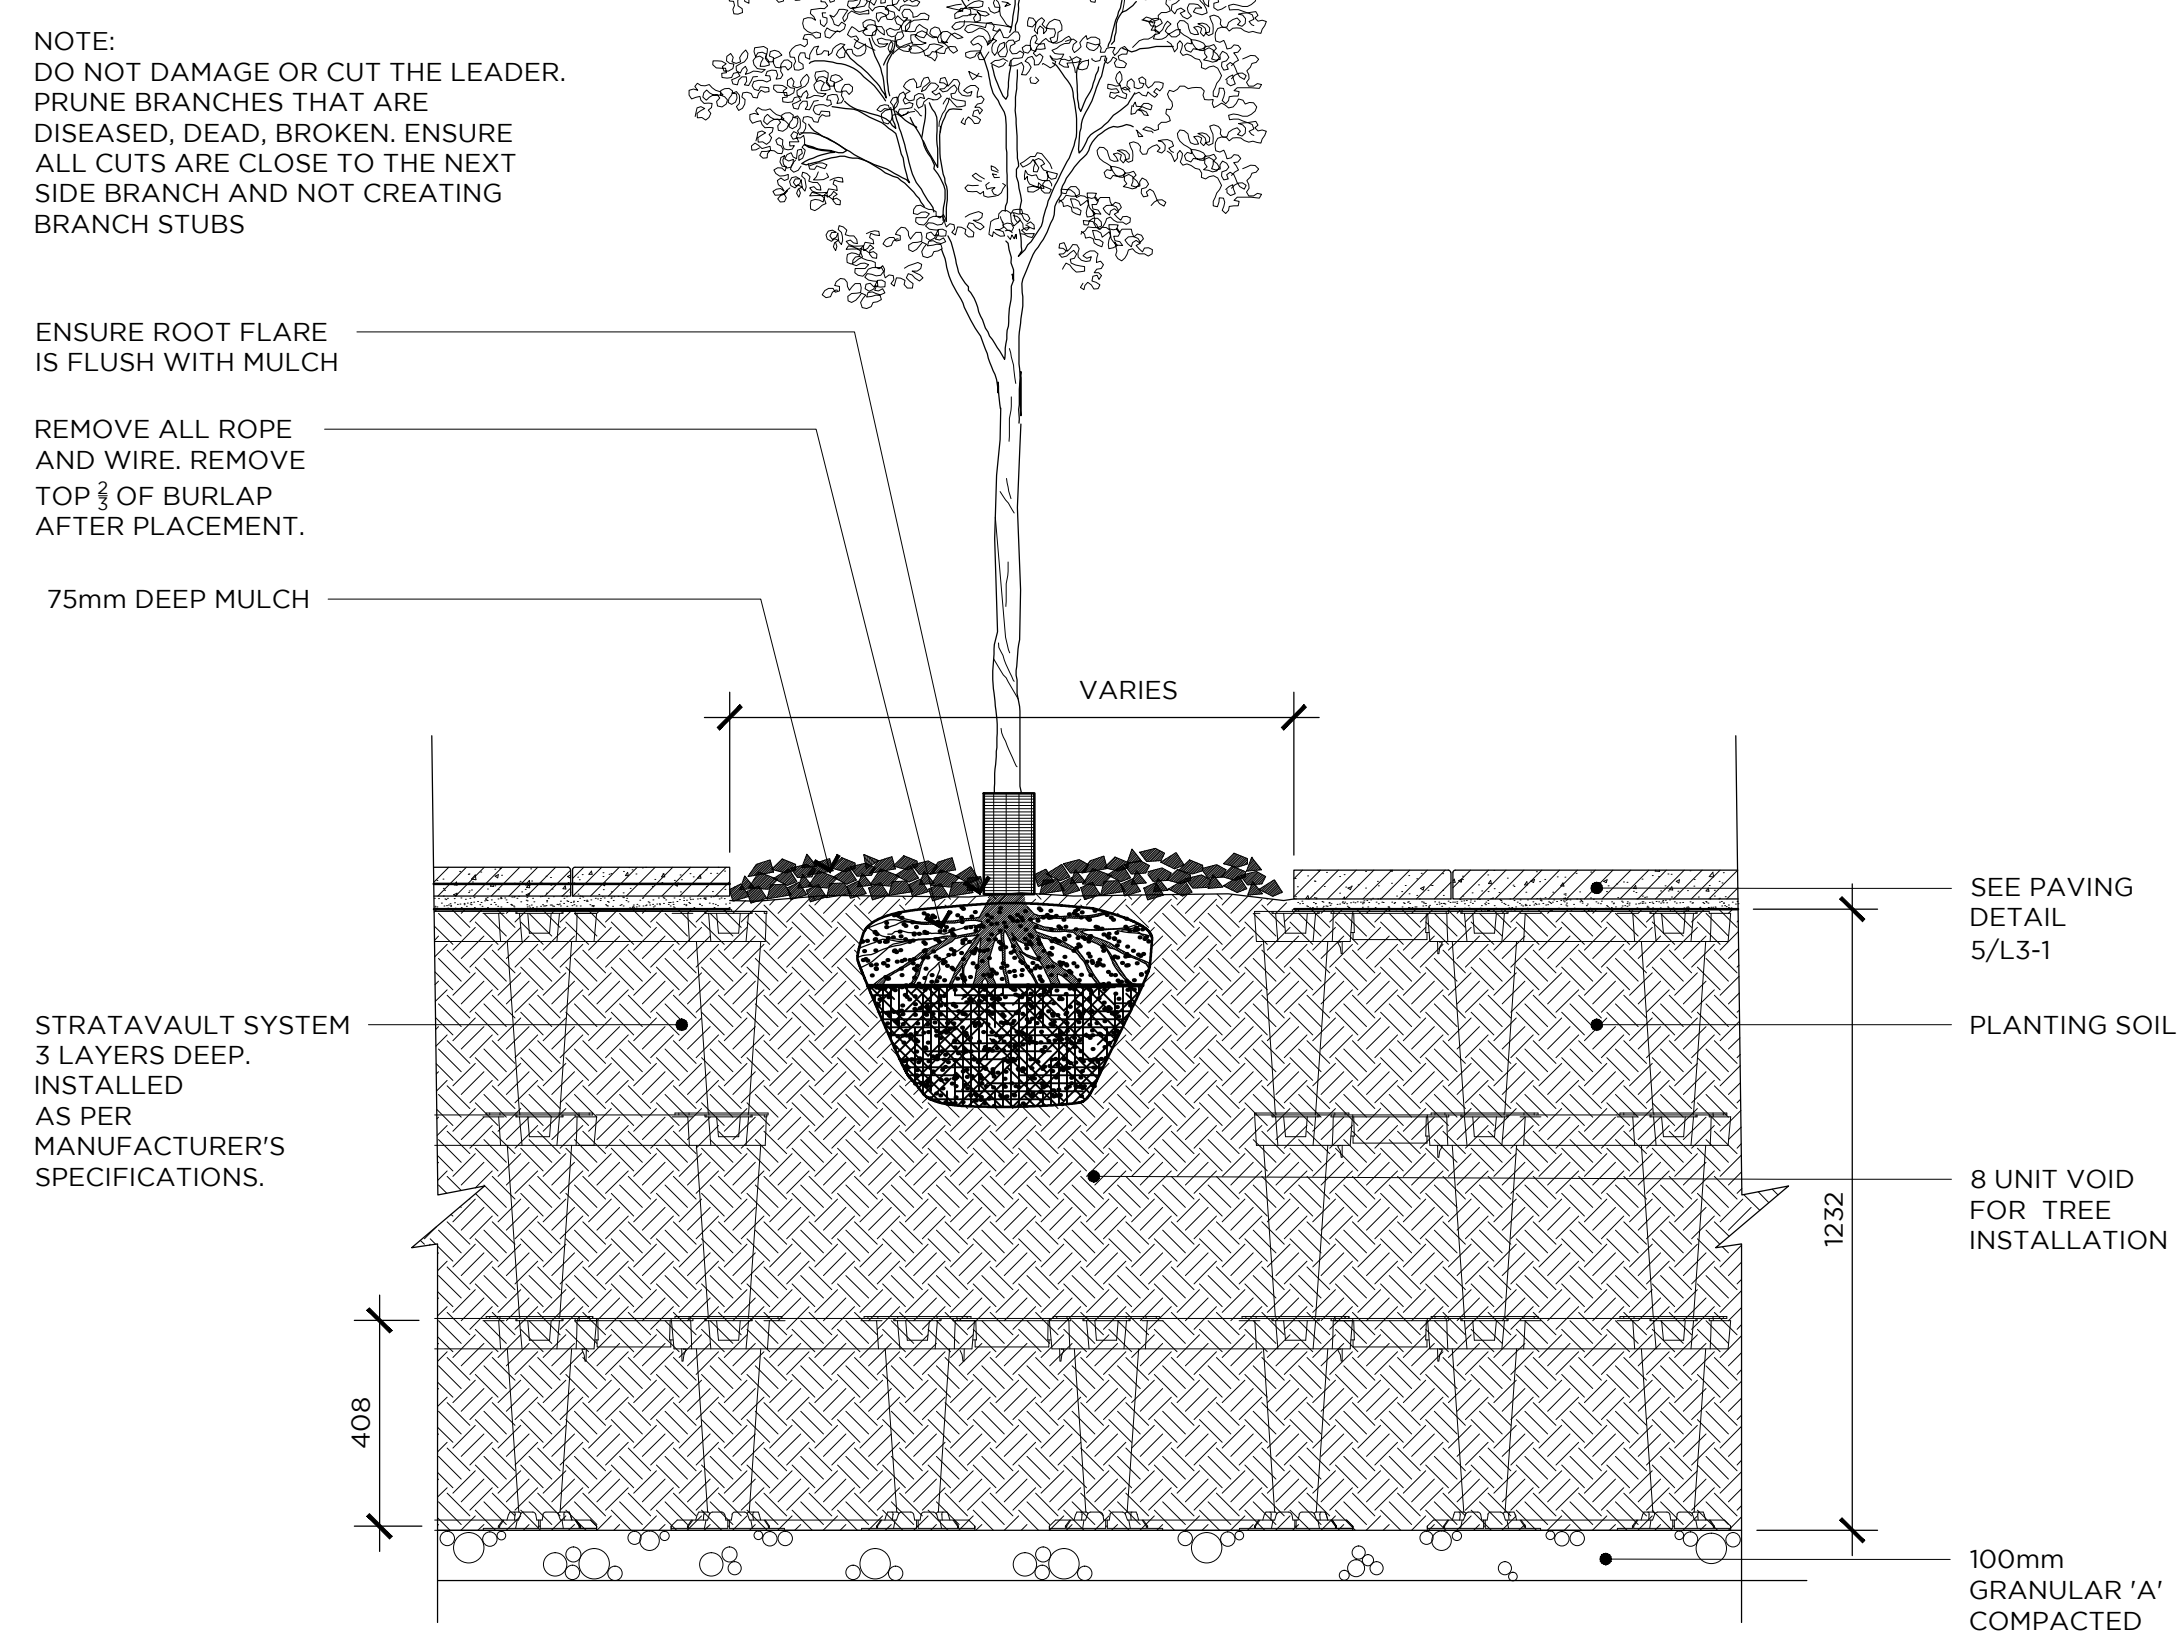


4 TREE PLANTING IN STRATAVAULT SYSTEM 1:15

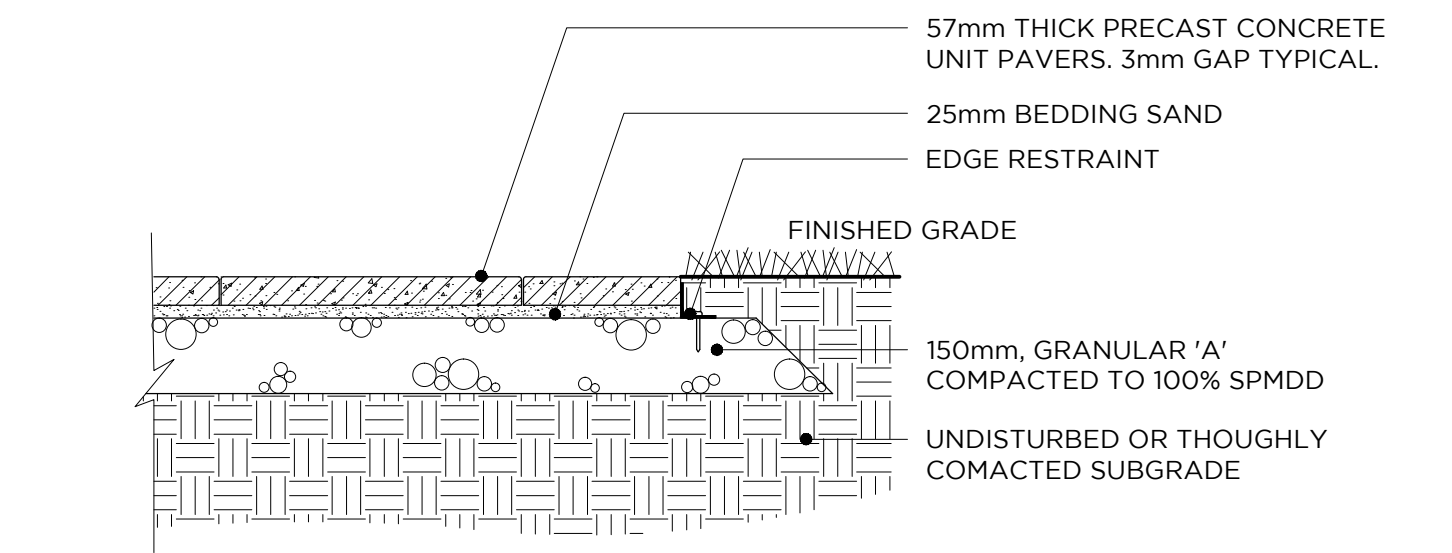


6 LIGHT DUTY PRECAST CONCRETE PAVERS 1:15

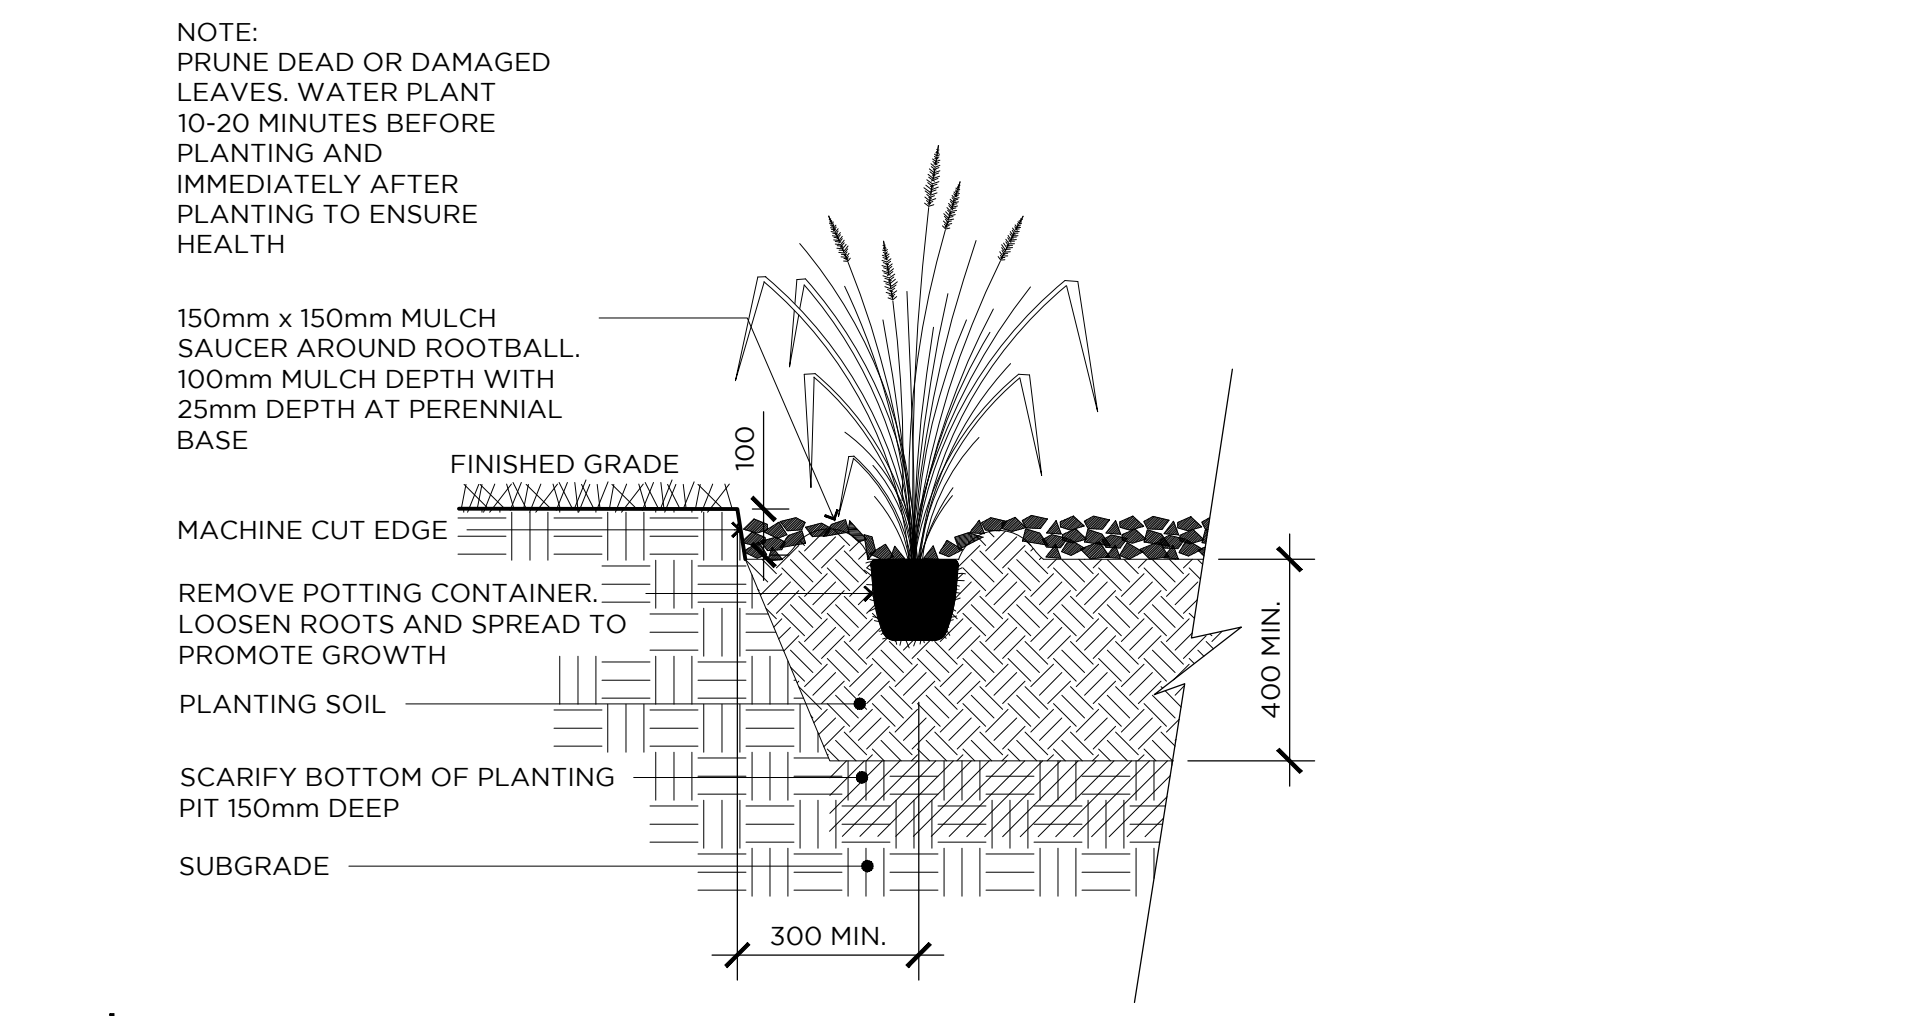


2 PERENNIAL GRASS PLANTING NTS

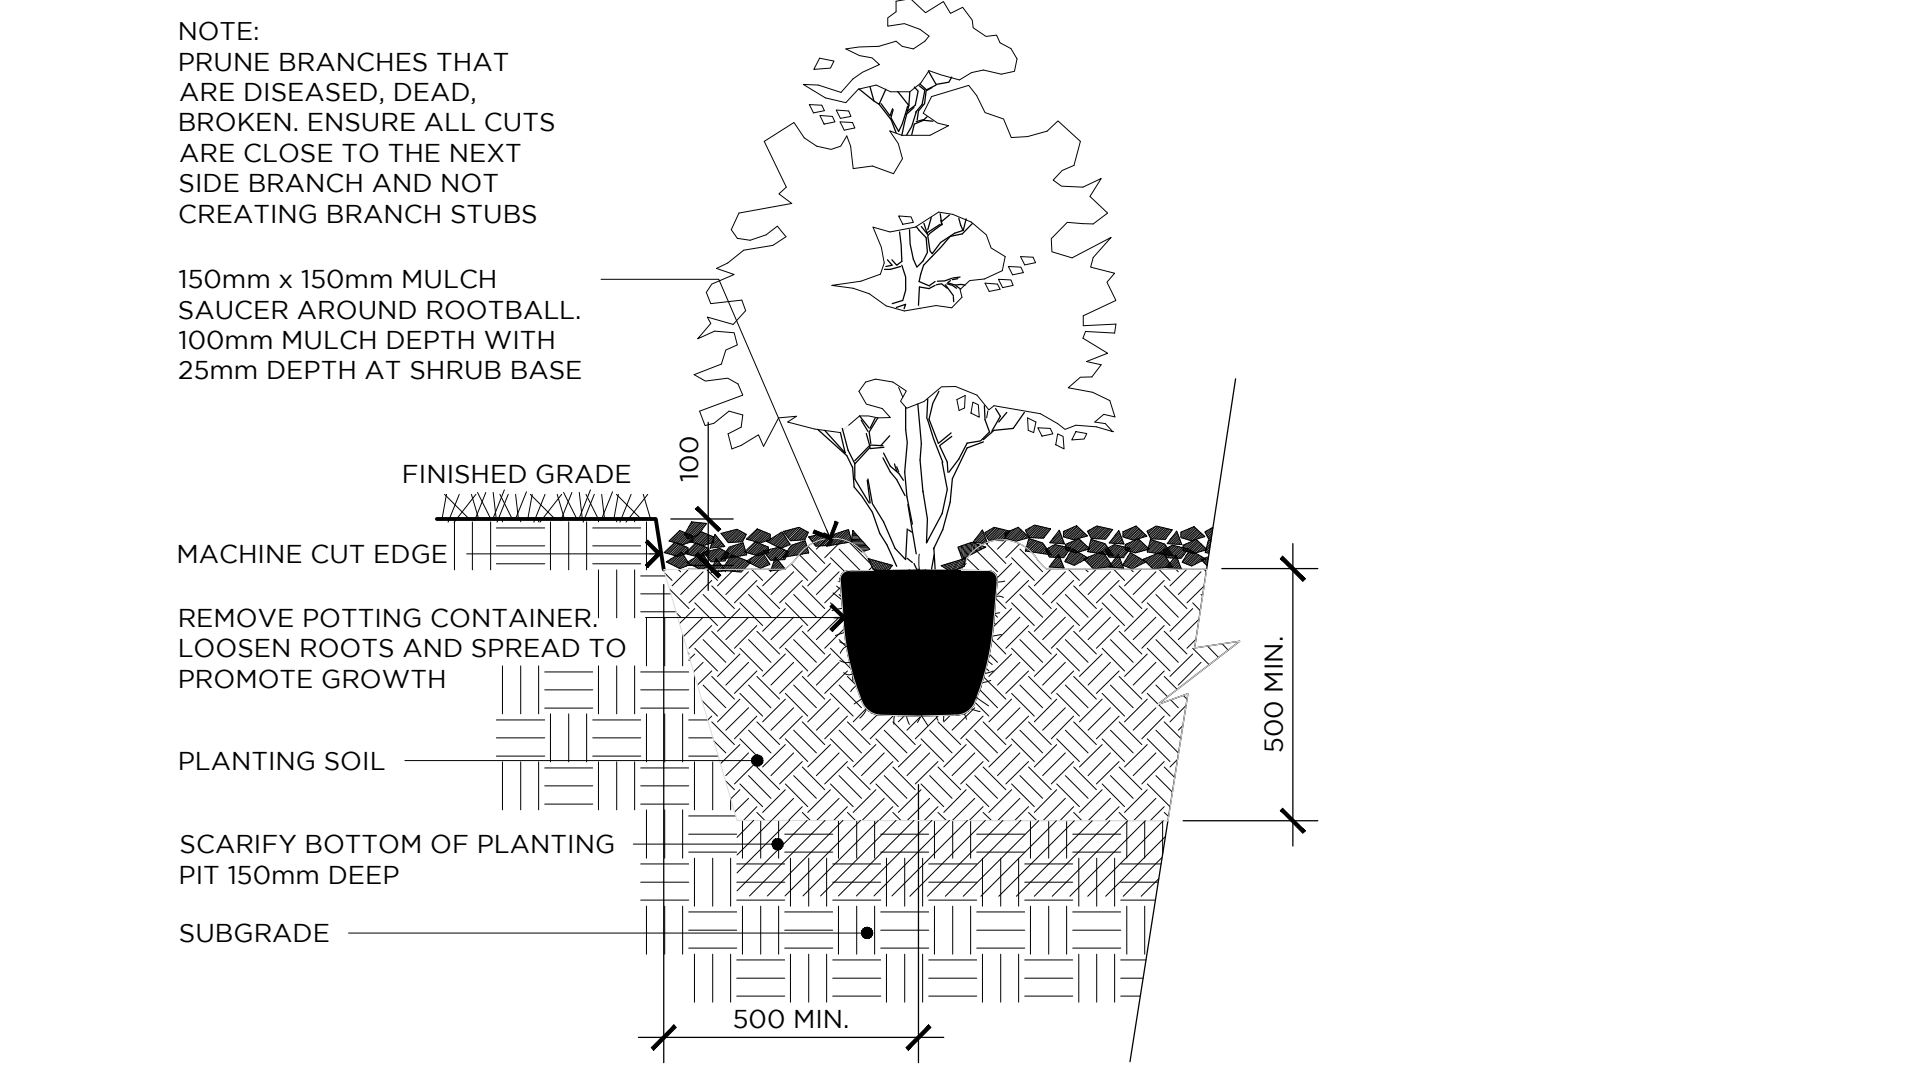

3 SHRUB PLANTING NTS

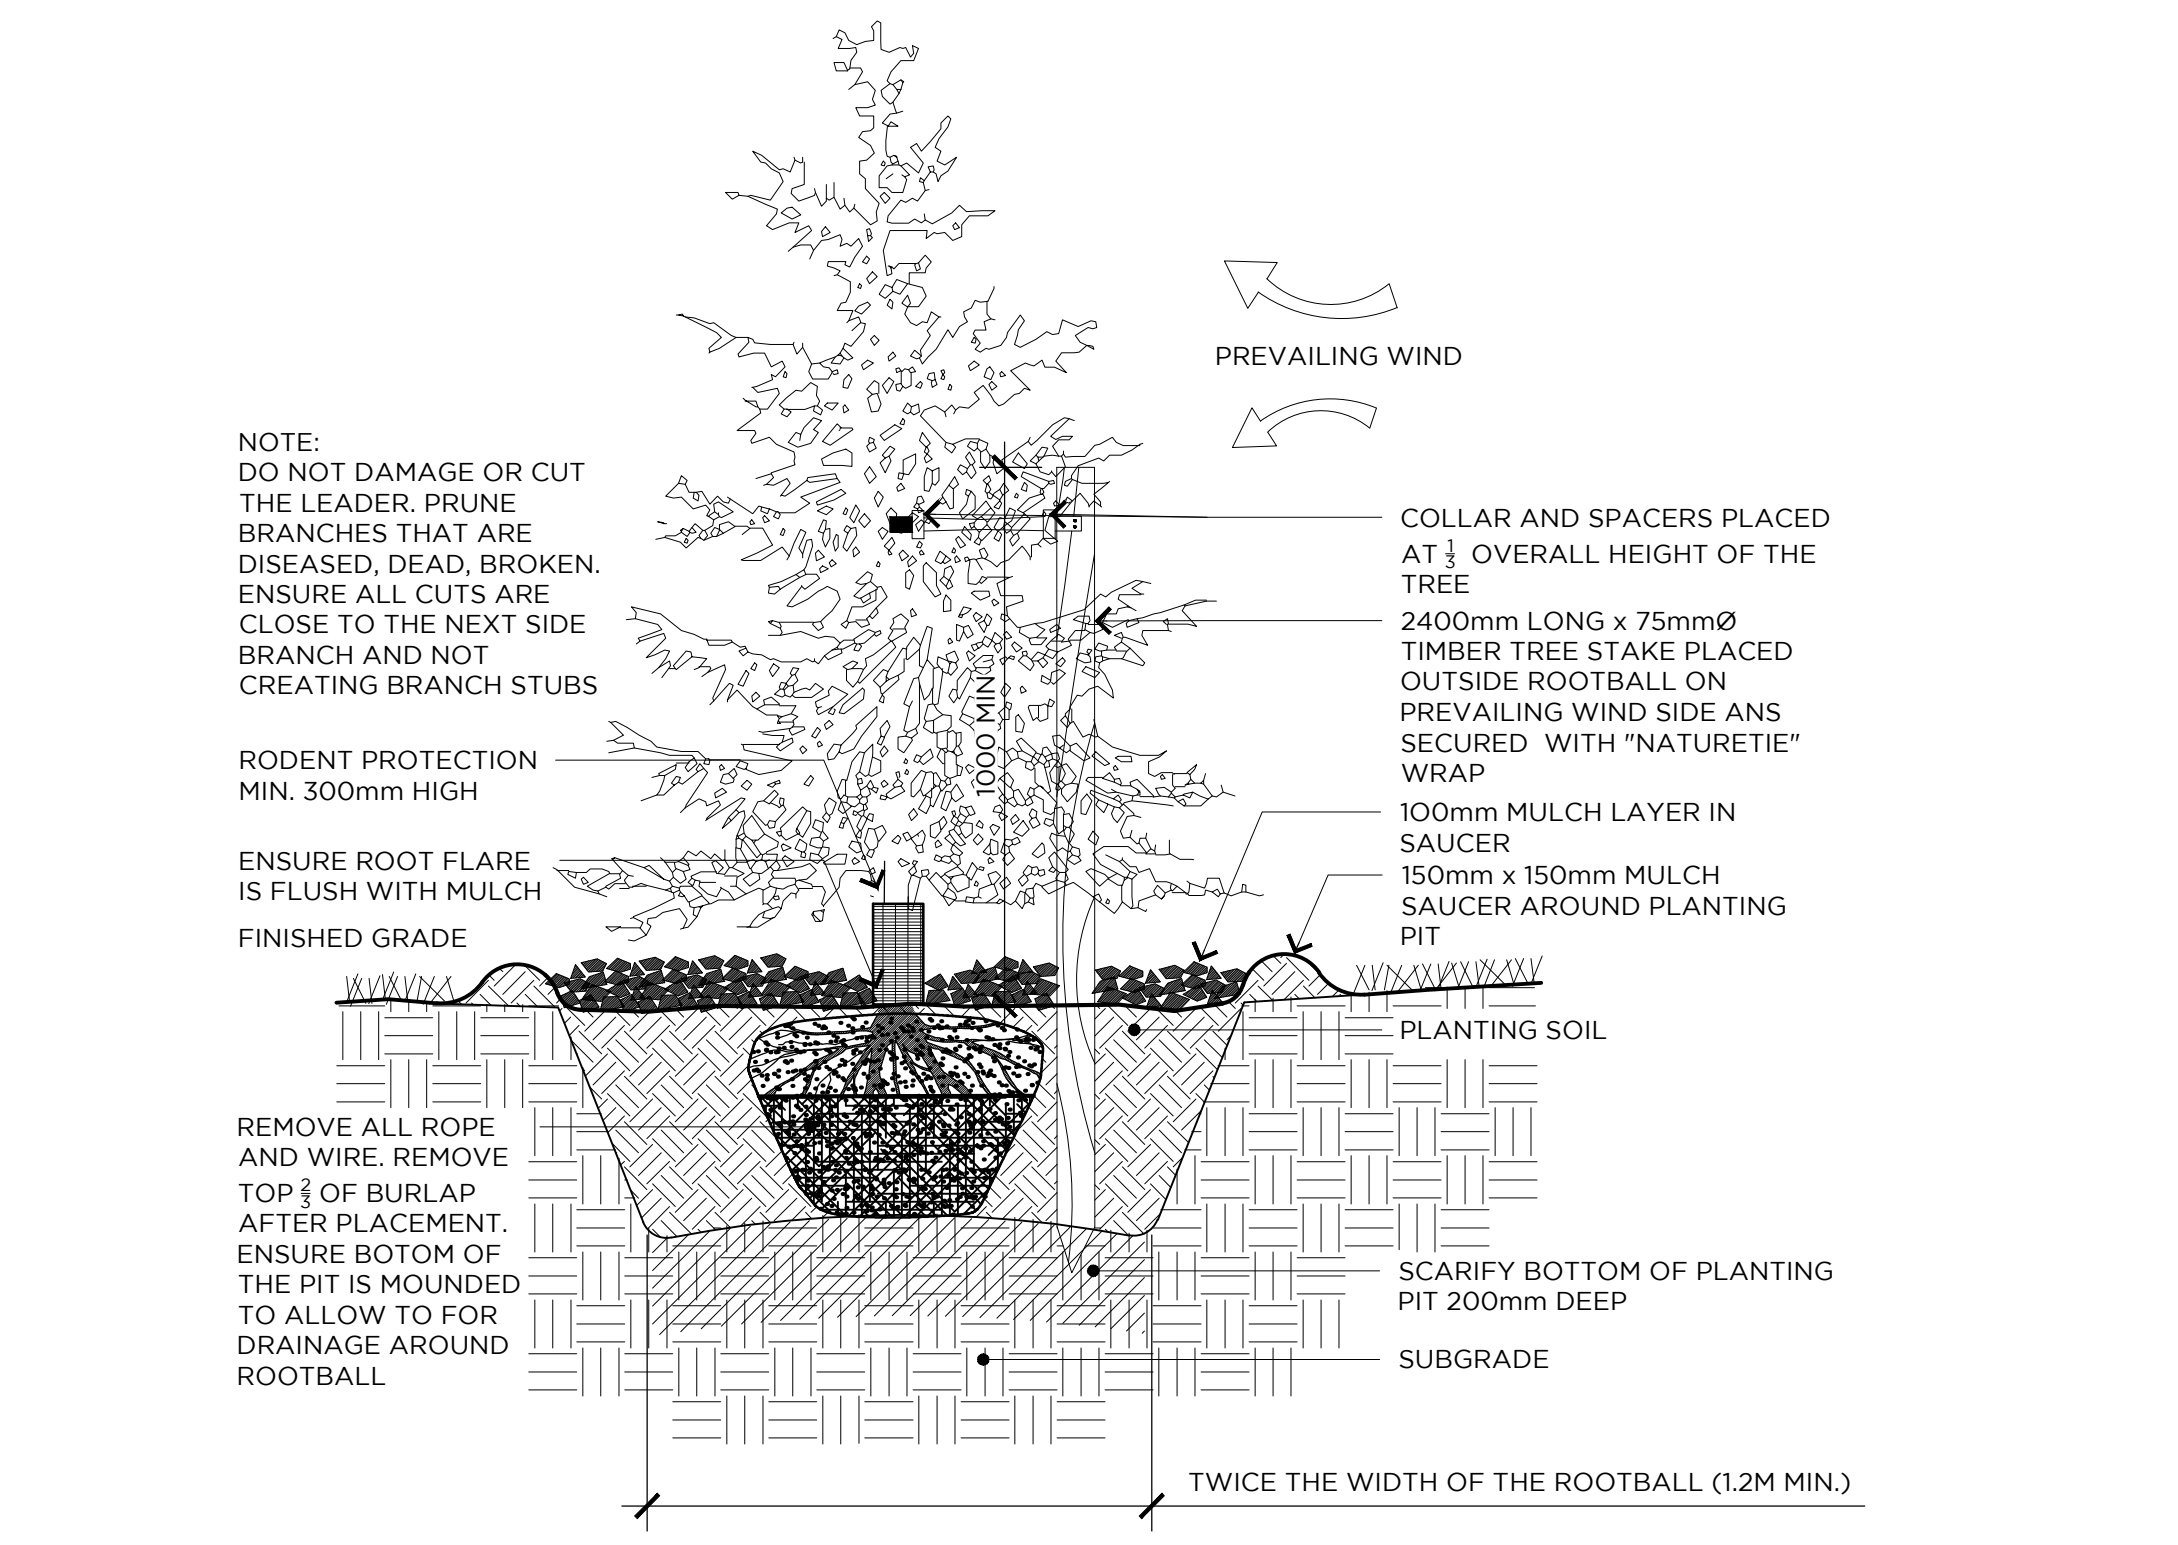


5 CONIFEROUS TREE PLANTING 1:15

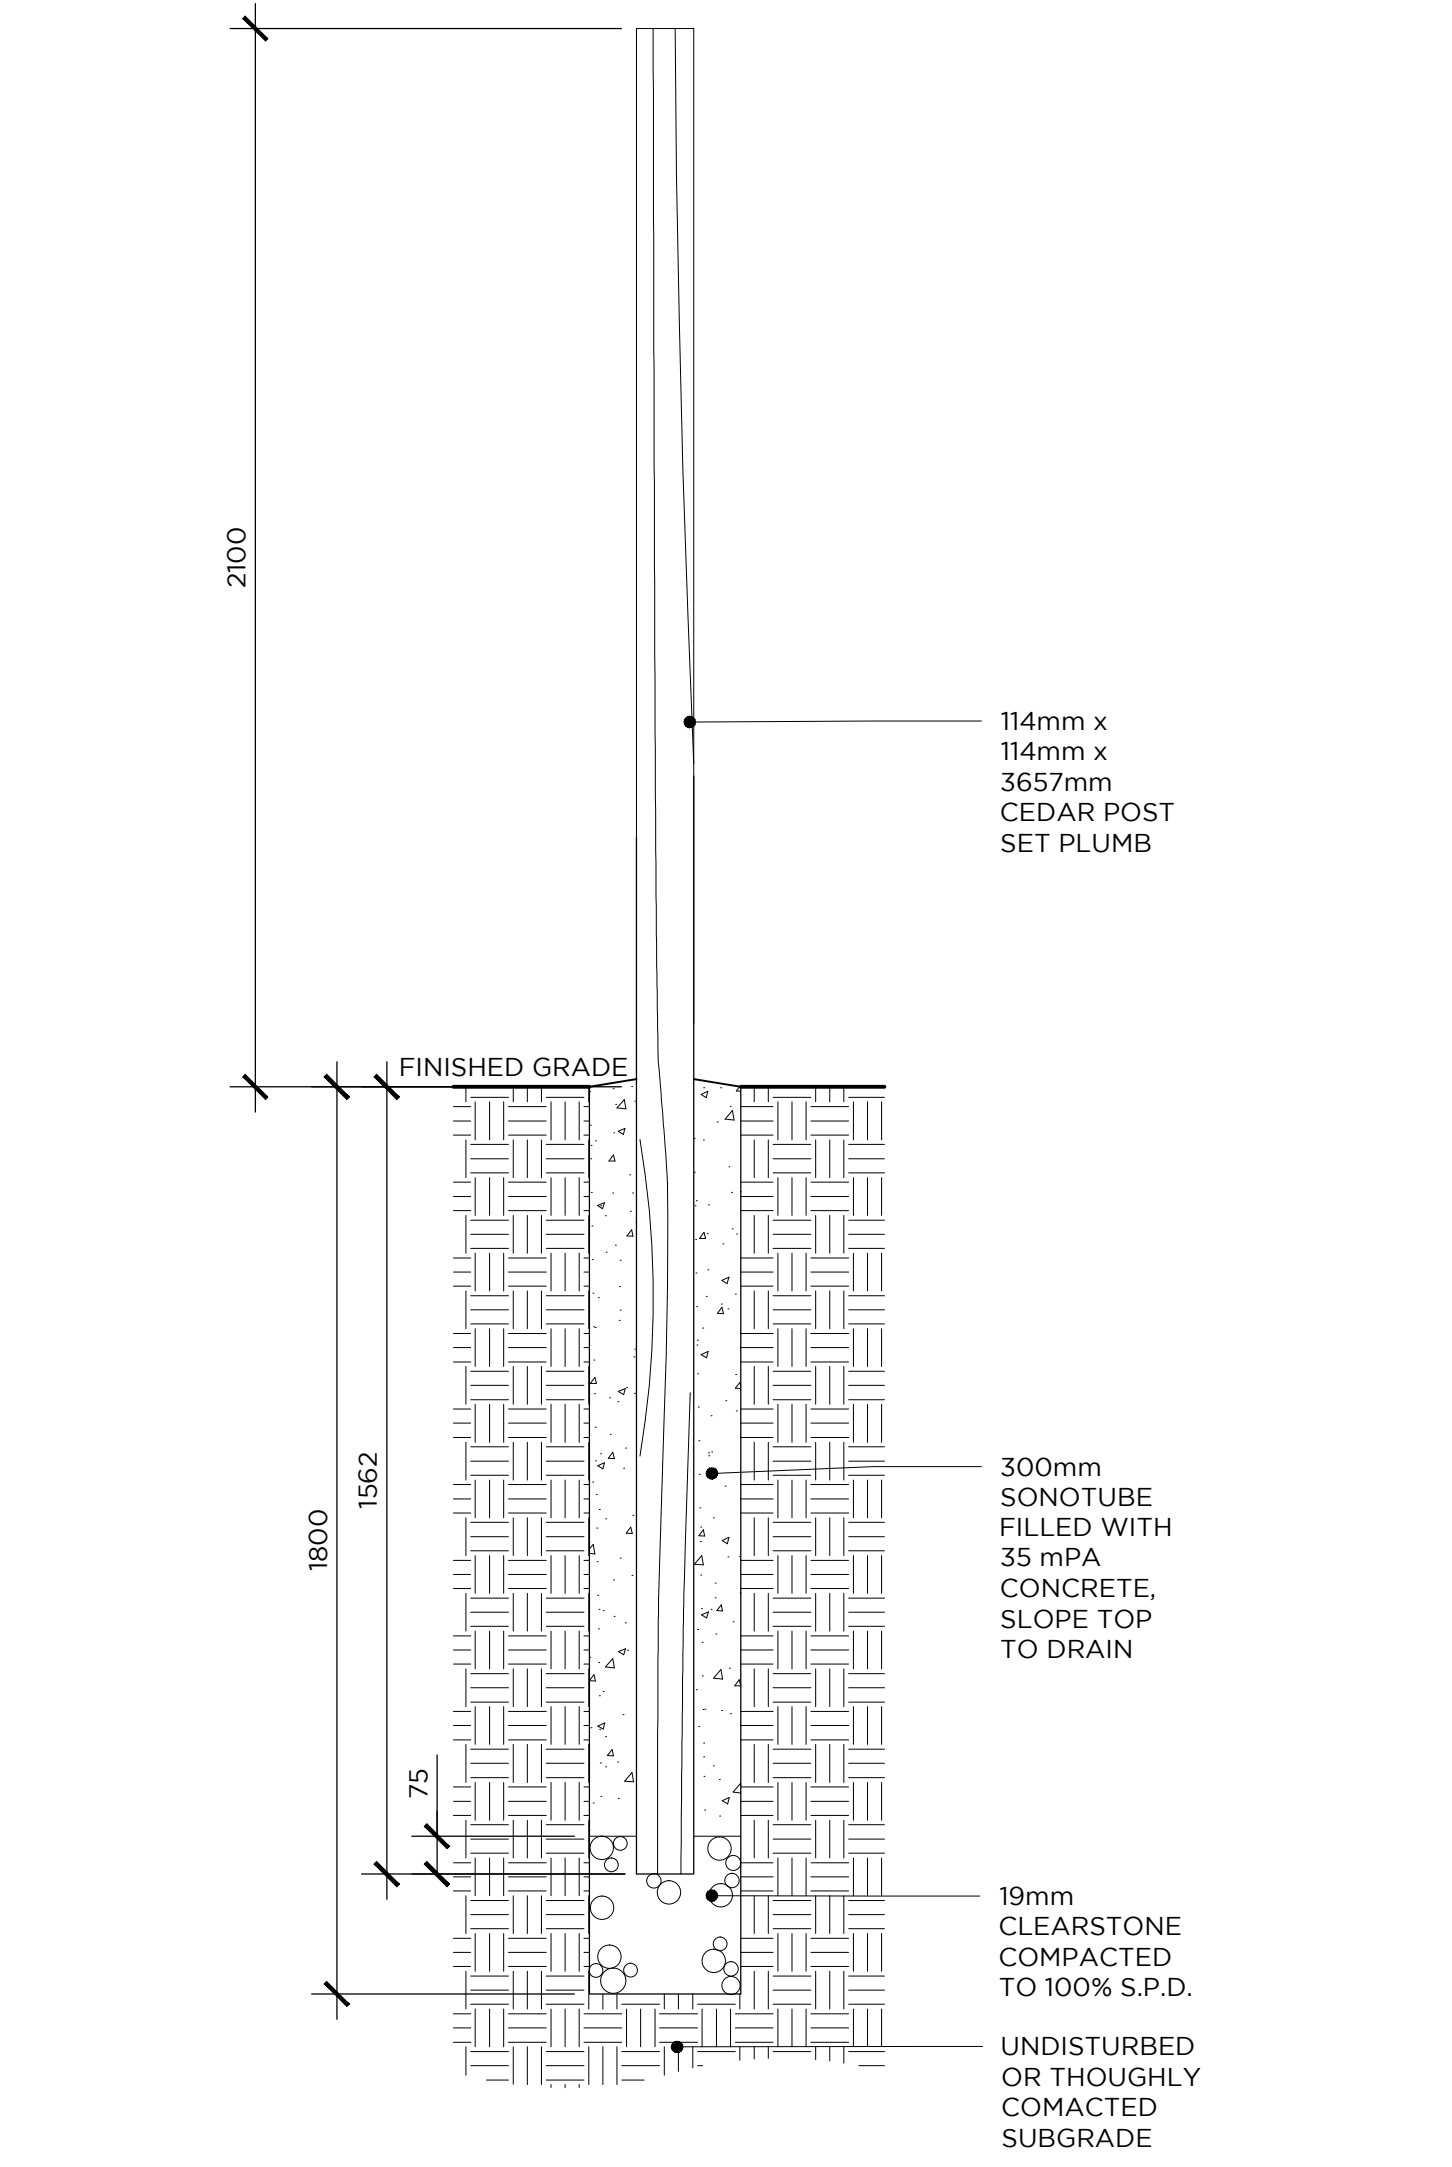

7 WOOD FENCE POST FOOTING 1:15

3	FOR SITE PLAN SUBMISSION	2016/04/22
2	FOR REVIEW	2016/04/11
1	FOR REVIEW	2016/04/05
NUMBER	MILESTONE / FAT SALLANT	DATE (Y/M/D)
NUMERO		(A.M.)

FOTENN

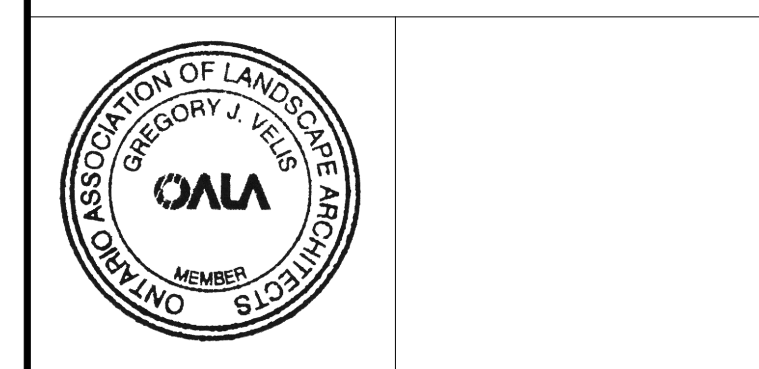

PROJECT / LOCATION / PROJET / ENDROIT

590 RIDEAU

590 RIDEAU
OTTAWA, ONTARIO

DRAWING / DESSIN

DETAILS

DESIGNED BY / CONCU PAR	G.V.	SHEET NO. / FEUILLE No.
DRAWN BY / DESSINE PAR	G.V.	L3-1
CHECKED BY / VERIFIE PAR	E.P.	
SCALE / ECHELLE	AS SHOWN	