


RIDEAU STREET

CHARLOTTE STREET

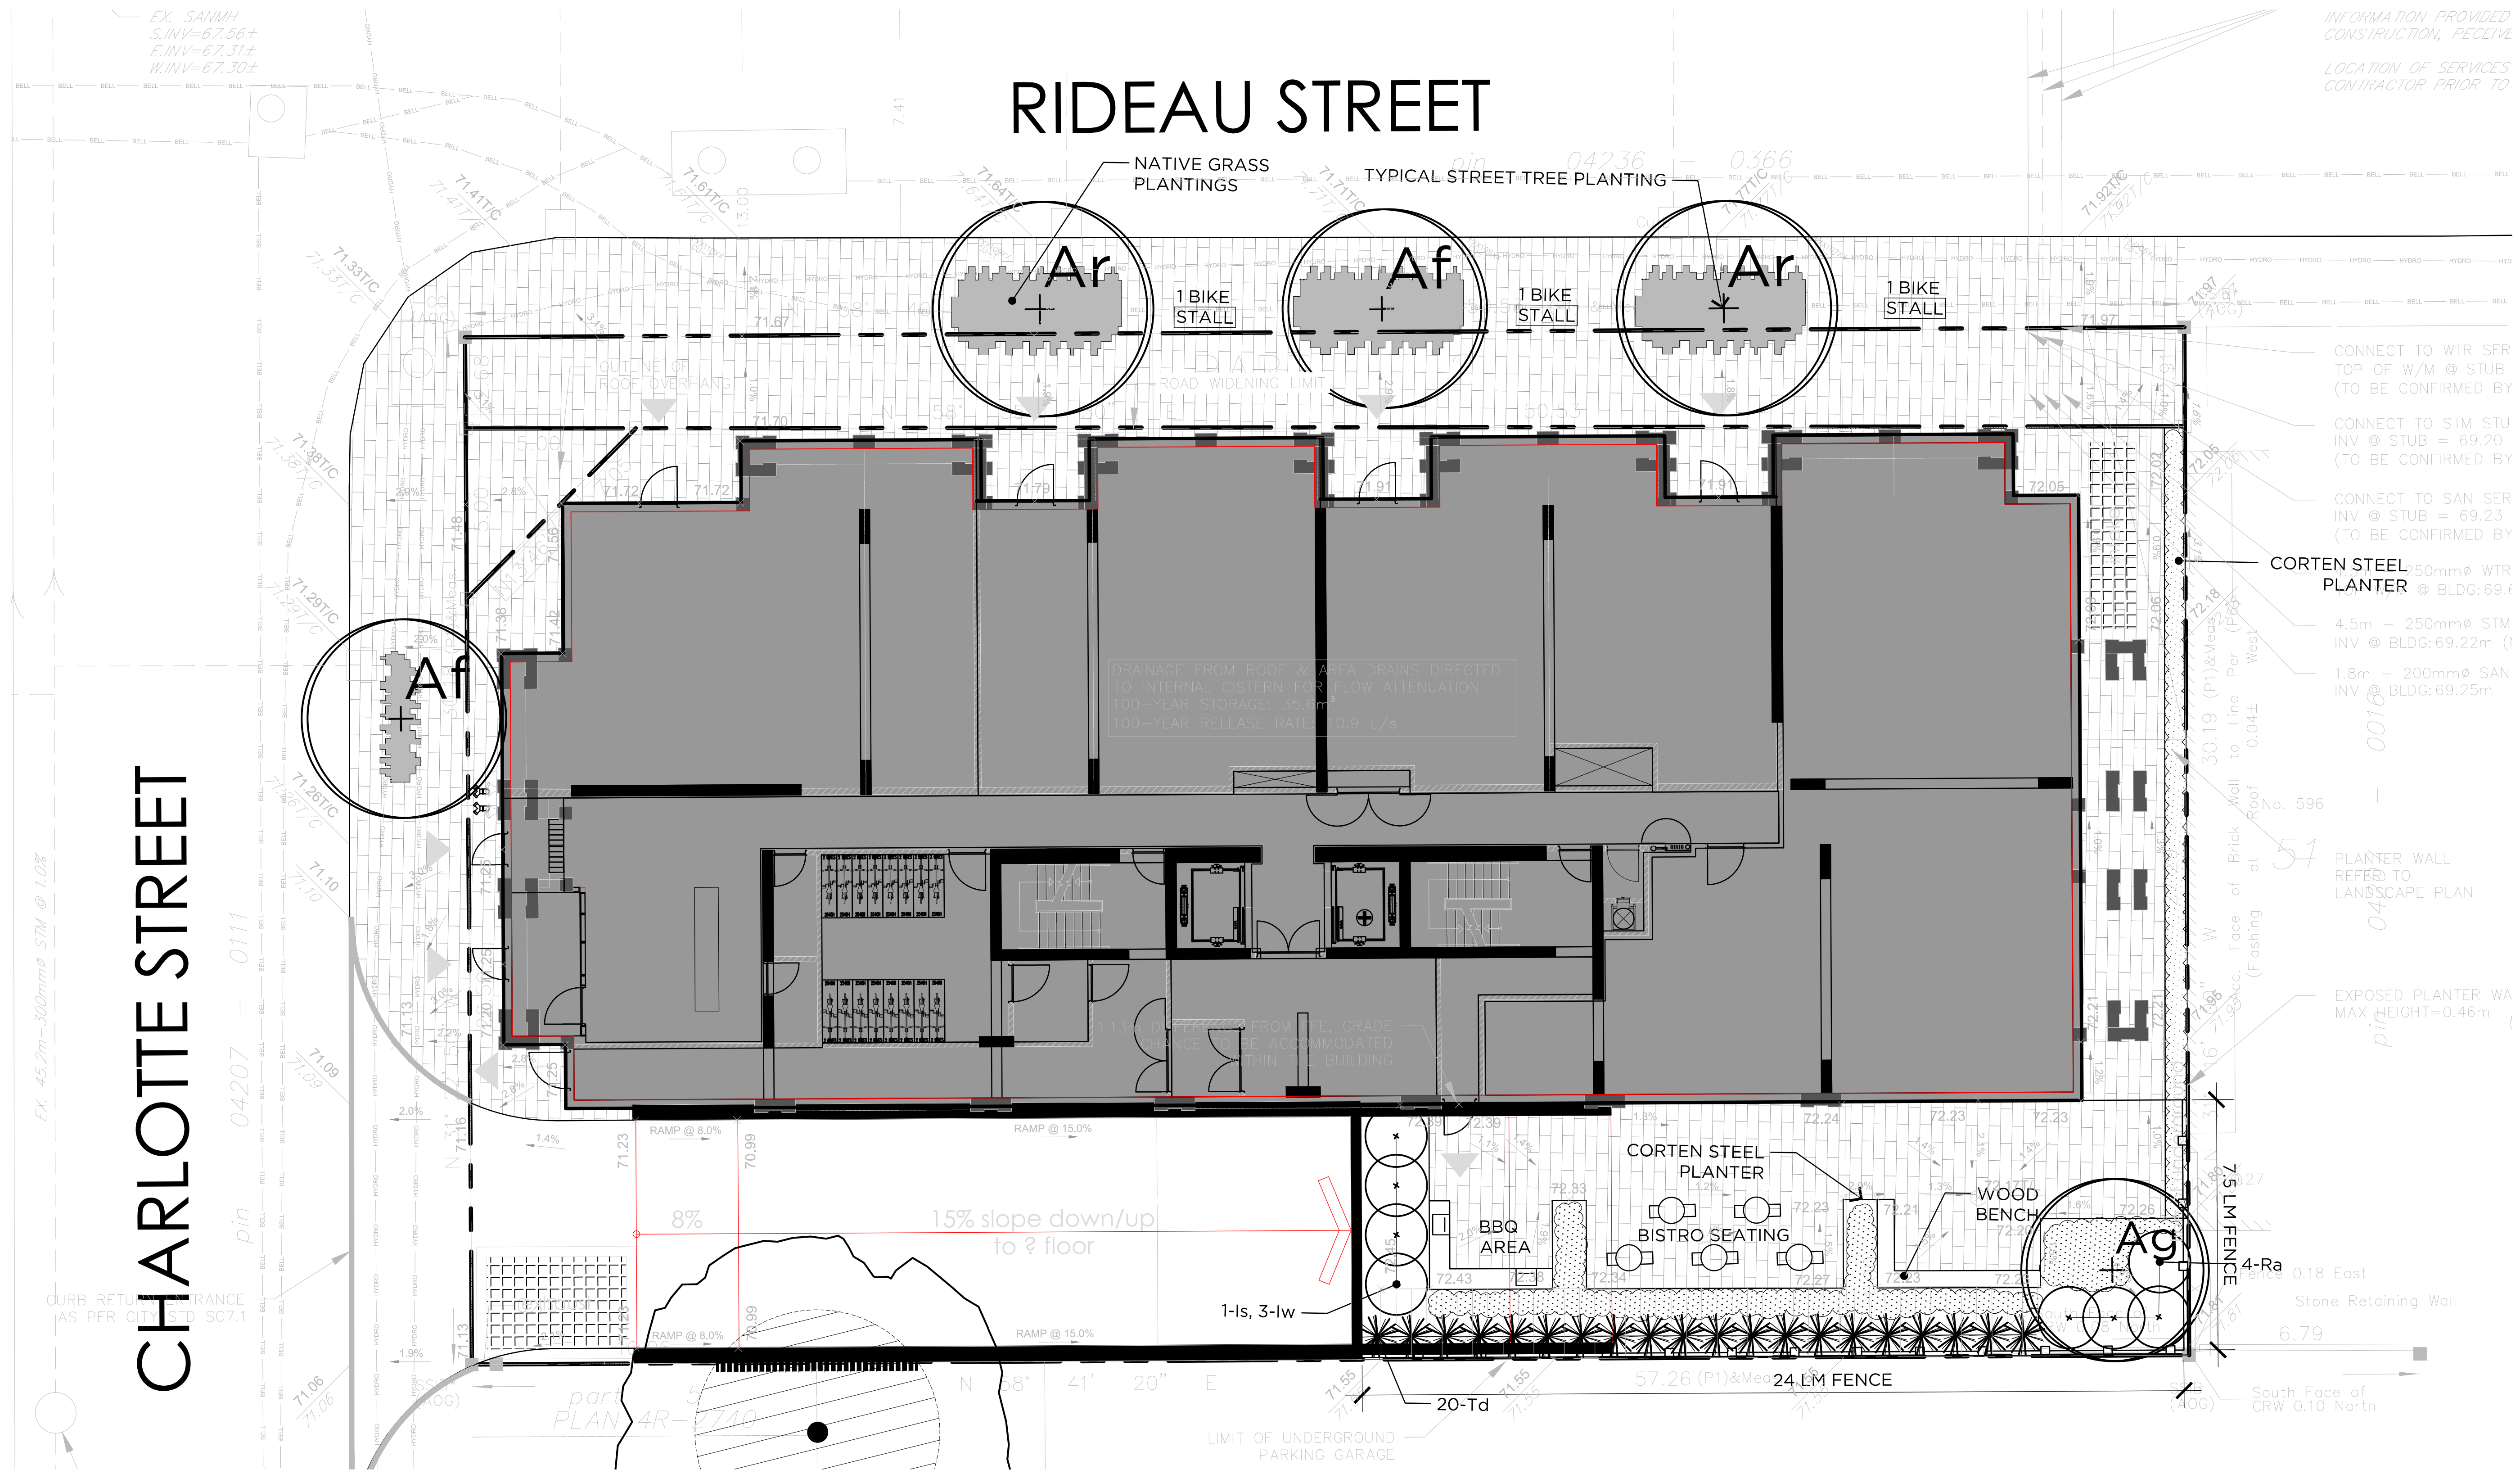

INFORMATION PROVIDED
CONSTRUCTION, RECEIVE
LOCATION OF SERVICES
CONTRACTOR PRIOR TO

CONNECT TO WTR SER
TOP OF W/M @ STUB
(TO BE CONFIRMED BY)

CONNECT TO STM STU
INV @ STUB = 69.20
(TO BE CONFIRMED BY)

CONNECT TO SAN SER
INV @ STUB = 69.23
(TO BE CONFIRMED BY)

CORTEN STEEL
PLANTER @ BLDG: 69.6

4.5m - 250mmØ STM
INV @ BLDG: 69.22m (1)

1.8m - 200mmØ SAN
INV @ BLDG: 69.25m

PLANTER WALL
REFER TO
LANDSCAPE PLAN

EXPOSED PLANTER WA
MAX HEIGHT=0.46m

7.5 LM FENCE

4-Ra

Stone Retaining Wall

6.79

South Face of
CRW 0.10 North

LEGEND

- PLANK STYLE PRECAST PAVERS
- CORTEN STEEL WOOD BENCH
- PROPERTY LINE
- WOOD PRIVACY FENCE
- ORNAMENTAL GRASSES + PERENNIALS IN RAISED PLANTER
- CORTEN STEEL RAISED PLANTER

PLANT LIST

CONIFEROUS TREES					
Td	20	Thuja occidentalis 'Degroot's Spire'	'Degroot's Spire' Cedar	200 cm, 3 Gal.	potted
DECIDUOUS TREES					
Af	2	Acer x freemanii 'Armstrong'	'Armstrong' Freemanii Maple	50 mm	W.B.
Ag	1	Amelanchier x grandiflora 'Autumn Brilliance'	'Autumn Brilliance' Autumn Brilliance Serviceberry	50 mm	W.B.
Ar	2	Acer rubrum 'Burgandy Belle'	'Burgandy Belle' Red Maple	50 mm	W.B.
SHRUBS					
Iw	3	Ilex verticillata 'Winter Red'	'Winter Red' Winterberry	60 cm, 3 Gal.	potted
Is	1	Ilex verticillata 'Southern Gentleman'	'Southern Gentleman' Winterberry	60 cm, 3 Gal.	potted
Ra	4	Rhus aromatica 'Gro-Low'	'Gro-Low' Fragrant Sumac	50 cm, 3 Gal.	potted

3	FOR SITE PLAN SUBMISSION	2016/04/22
2	FOR REVIEW	2016/04/11
1	FOR REVIEW	2016/04/05
NUMBER	DATE (Y/M/D)	
NUMBER	DATE (Y/M/D)	

FOTENN



PROJECT / LOCATION / PROJET / ENDROIT


590 RIDEAU

590 RIDEAU
OTTAWA, ONTARIO

DRAWING / DESSIN

LANDSCAPE PLAN

DESIGNED BY / CONCU PAR	G.V.	SHEET NO. / FEUILLE No.	
DRAWN BY / DESINE PAR	G.V.		
CHECKED BY / VERIFIE PAR	E.P.		
SCALE / ECHELLE	1:100		

 

L1-1