



1 EAST ELEVATION  
SCALE : NTS

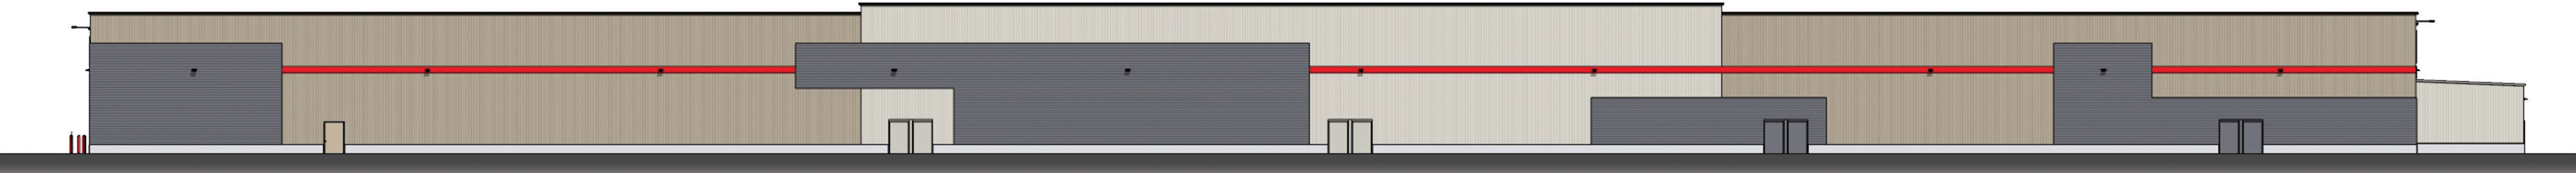


2 NORTH ELEVATION  
SCALE : NTS



3 WEST ELEVATION  
SCALE : NTS

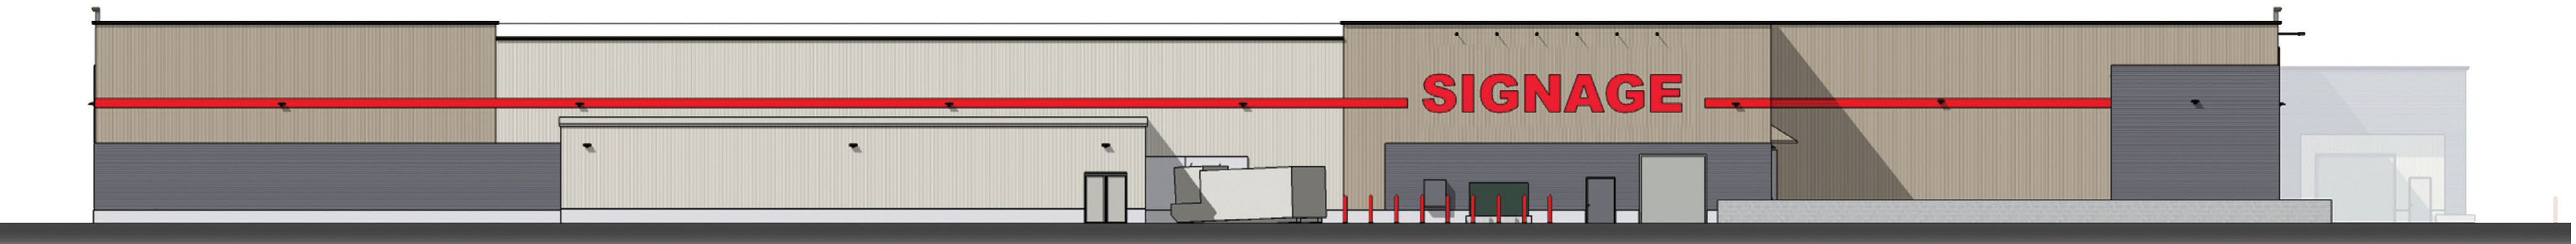

4 SOUTH ELEVATION  
SCALE : NTS

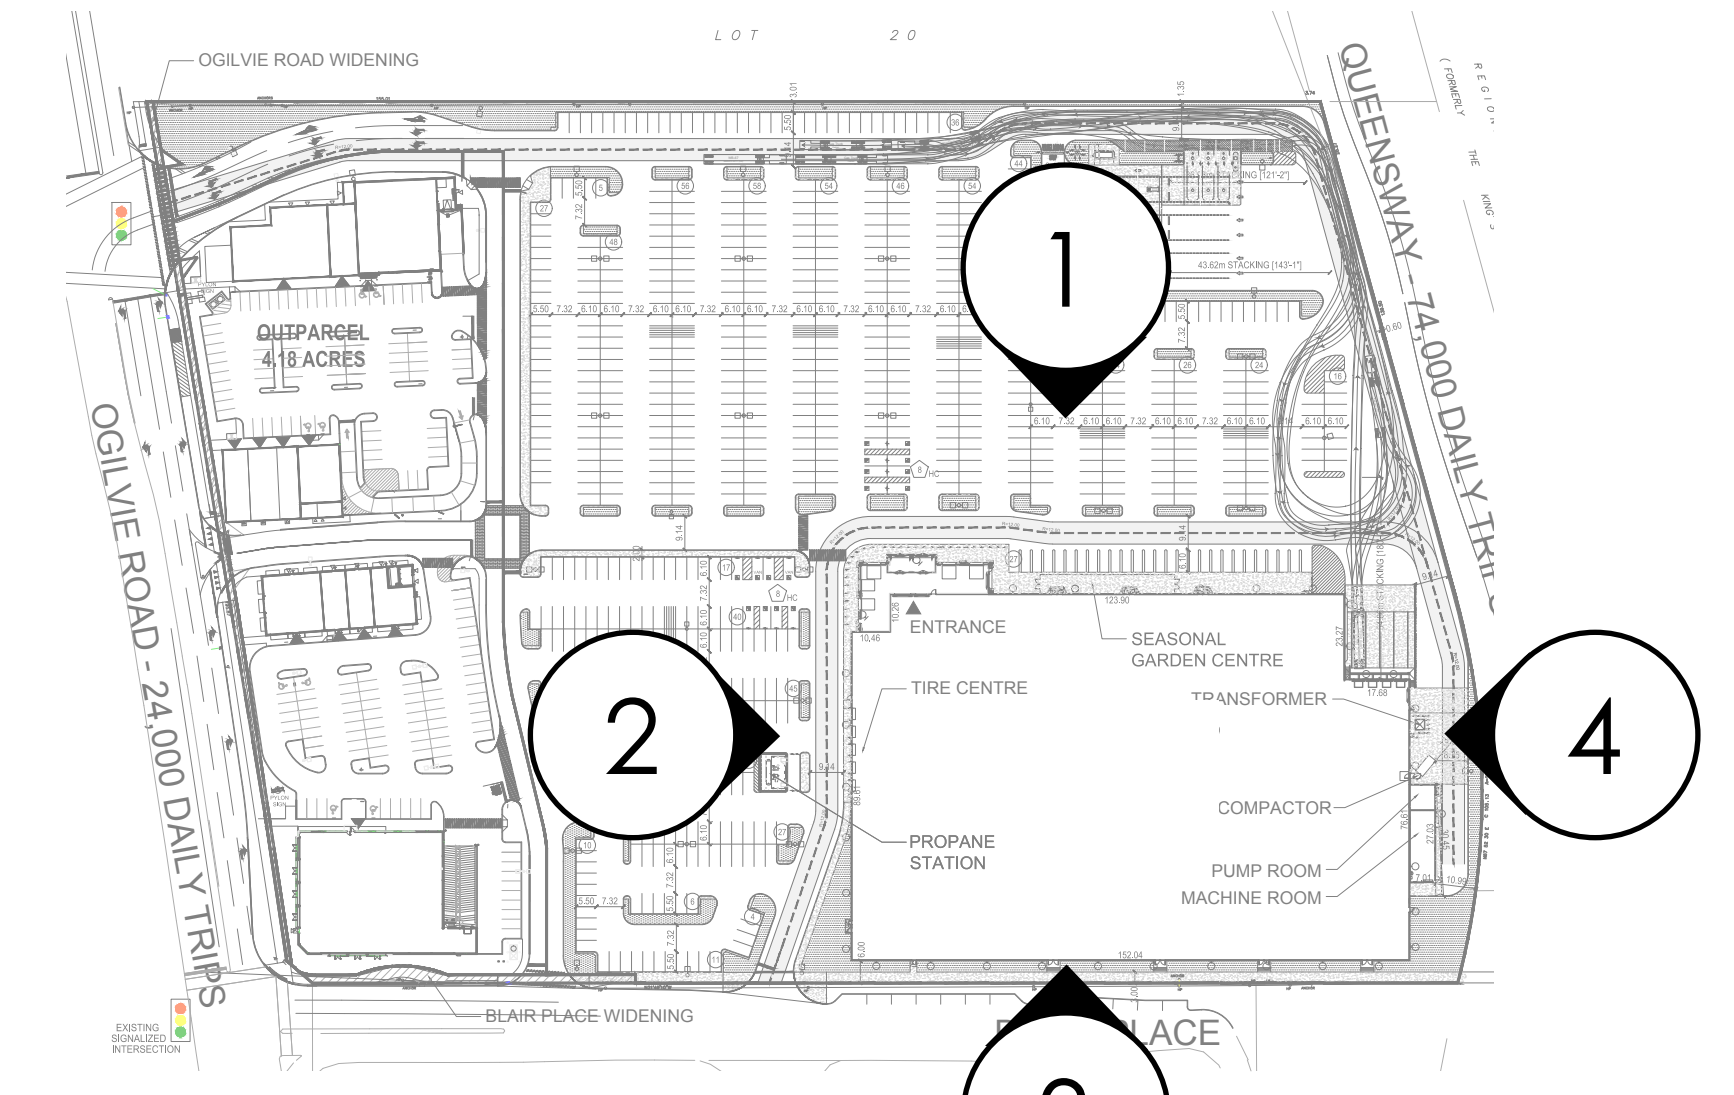

KEY PLAN  
SCALE : NTS





MARCH 30, 2016  
GLOUCESTER, ONTARIO

ENTRY CANOPY AND TIRE CENTRE

City Centre East  
BLOCK B RETAIL BUILDING





MARCH 30, 2016  
GLOUCESTER, ONTARIO

SOUTHWEST CORNER VIEWED FROM MULTI-USE PATH

City Centre East  
BLOCK B RETAIL BUILDING



MARCH 30, 2016  
GLOUCESTER, ONTARIO

LOADING DOCK VIEWED FROM RAPID TRANSIT ROAD

City Centre East  
BLOCK B RETAIL BUILDING