




FROST PROTECTION DETAIL

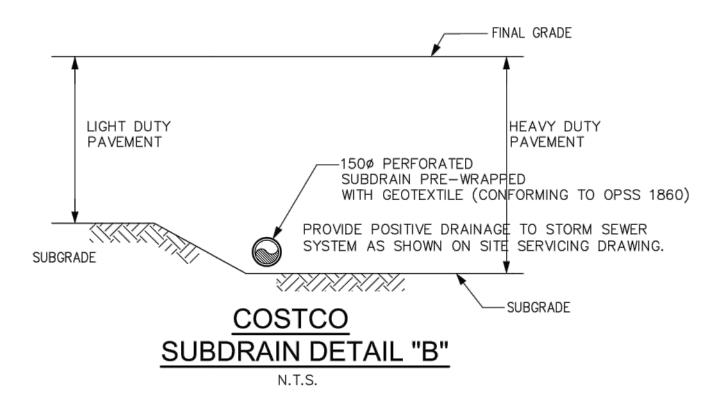


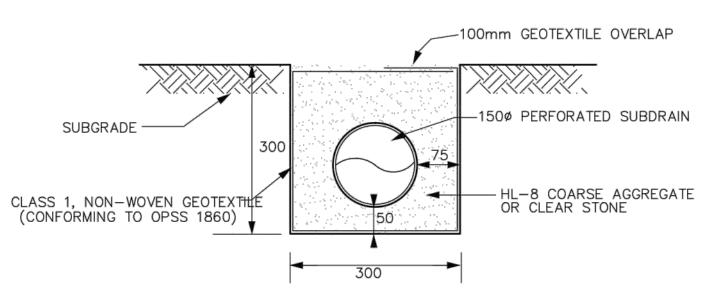



COSTCO SUBDRAIN DETAIL 'A'


CURB CUT (TYPICAL)

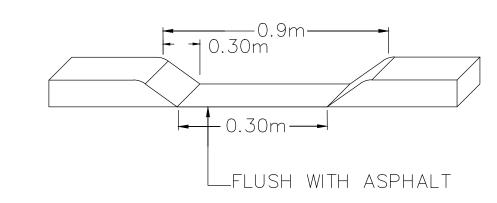

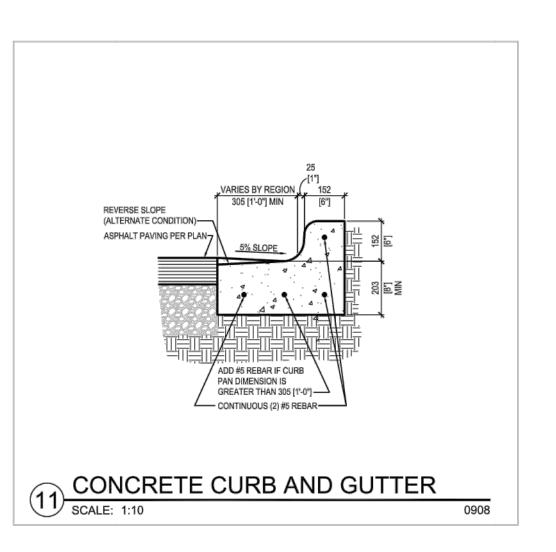

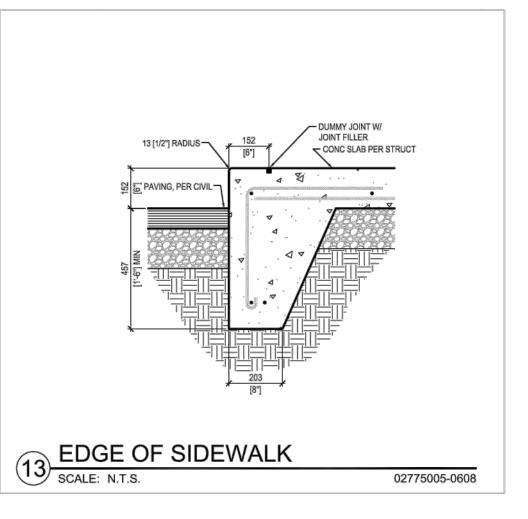

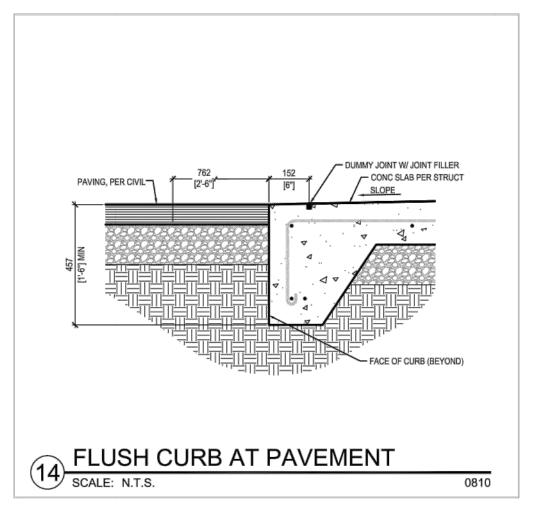

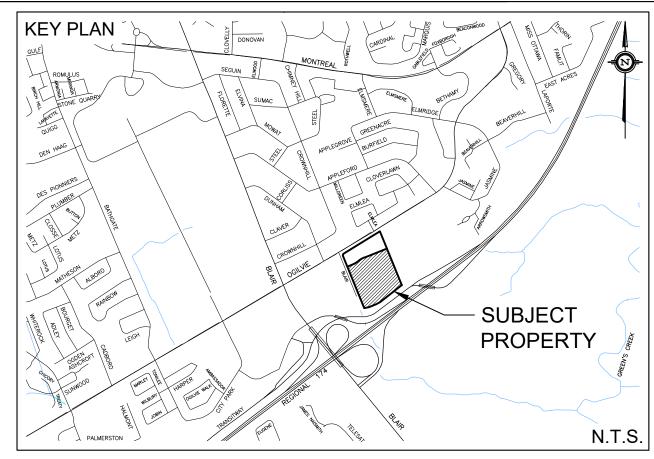

LEGEND

NOT FOR CONSTRUCTION

TOPOGRAPHIC INFORMATION
TOPOGRAPHIC INFORMATION PROVIDED BY STANTEC GEOMATICS LTD.
PROJ. NO. 161613044-111
DATED MARCH 5, 2014

SITE PLAN INFORMATION
SITE PLAN PROVIDED BY PETROFF PARTNERSHIP ARCHITECTS
PROJ. NO. 13151
DATED JULY 22, 2016

GEOTECHNICAL STUDY
GEOTECHNICAL RECOMMENDATIONS PROVIDED BY INSPEC-SOL ENGINEERING SOLUTIONS PROJ. NO. T021399-A1
DATED JUNE 30, 2015


SITE SERVICING AND STORMWATER MANAGEMENT STUDY

SERVICING AND STORMWATER MANAGEMENT RECOMMENDATIONS PROVIDED BY DSEL PROJ. NO. 13-694
DATED JULY 2016

BENCH MARK

TOP OF SPINDLE OF FIRE HYDRANT LOCATED AT INTERSECTION OF OGILVIE ROAD AND BLAIR PLACE ELEV=78.03

5	A.J.G.	16.07.26	ISSUED FOR MUNICIPAL REVIEW
4	B.N.C.	16.05.16	ISSUED FOR MUNICIPAL REVIEW
3	B.N.C.	16.03.19	ISSUED FOR COORDINATION
2	B.N.C.	16.03.02	ISSUED FOR COORDINATION
1	B.N.C.	15.10.20	ISSUED FOR CLIENT REVIEW
No.	BY	YY.MM.DD	DESCRIPTION

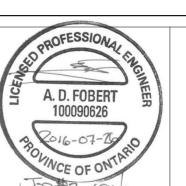

PROJECT No. 13-694

DETAIL SHEET 012 OGILVIE ROAD - PHA

2012 OGILVIE ROAD - PHASE 2

TRINITY

359 Kent Street, Suite 400
Ottawa, Ontario, K2P 0R6
Tel. (613) 565-5864



120 Iber Road Unit 203 Stittsville, Ontario, K2S 1E9 Tel. (613) 836-0856 Fax. (613) 836-7183 www.DSEL.ca

6 of 6

© DSEL

DRAWN BY: B.N.C. CHECKED BY: A.D.F. DRAWING NO.

DESIGNED BY: S.L.M. CHECKED BY: A.D.F.

SCALE: 1:750 DATE: JULY 2016

DS-1