


plot scale 1:1




2 WEST ELEVATION
A200 SCALE 1/8" = 1'-0"



1 SOUTH ELEVATION
A200 SCALE 1/8" = 1'-0"

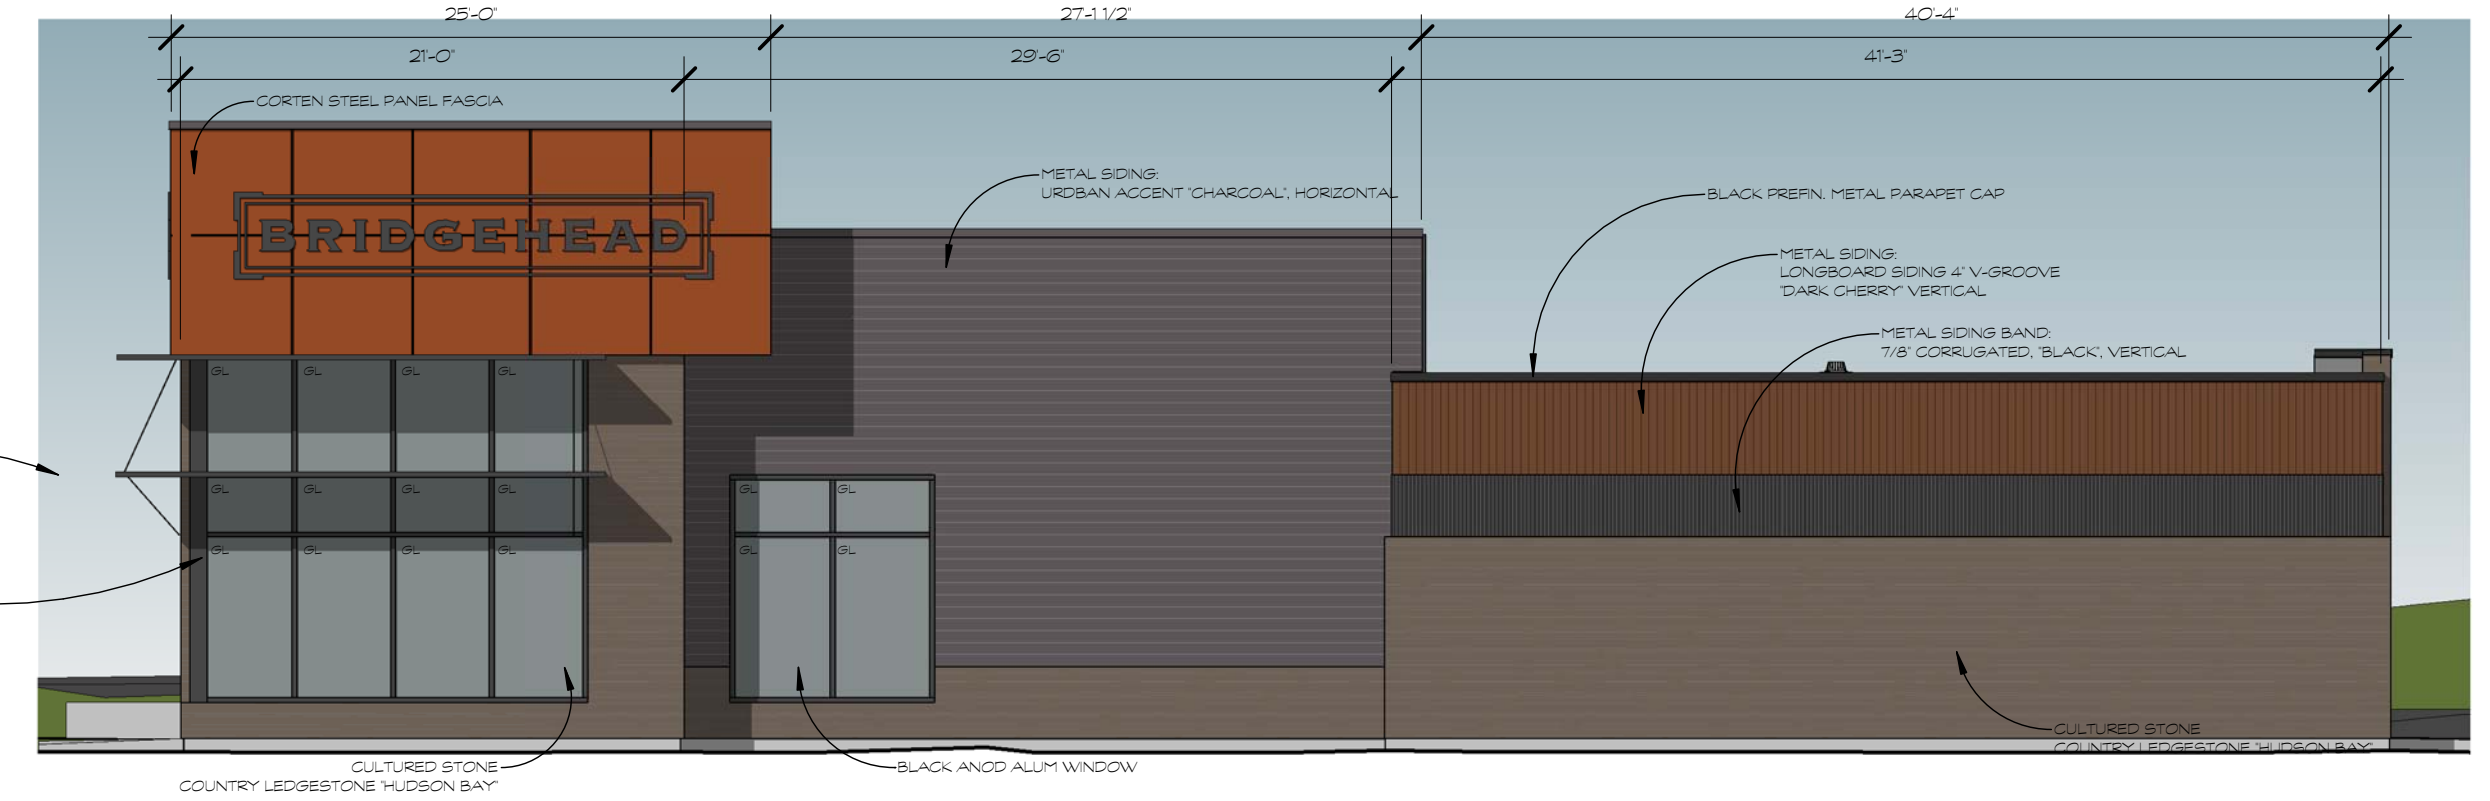

4 EAST ELEVATION
A200 SCALE 1/8" = 1'-0"

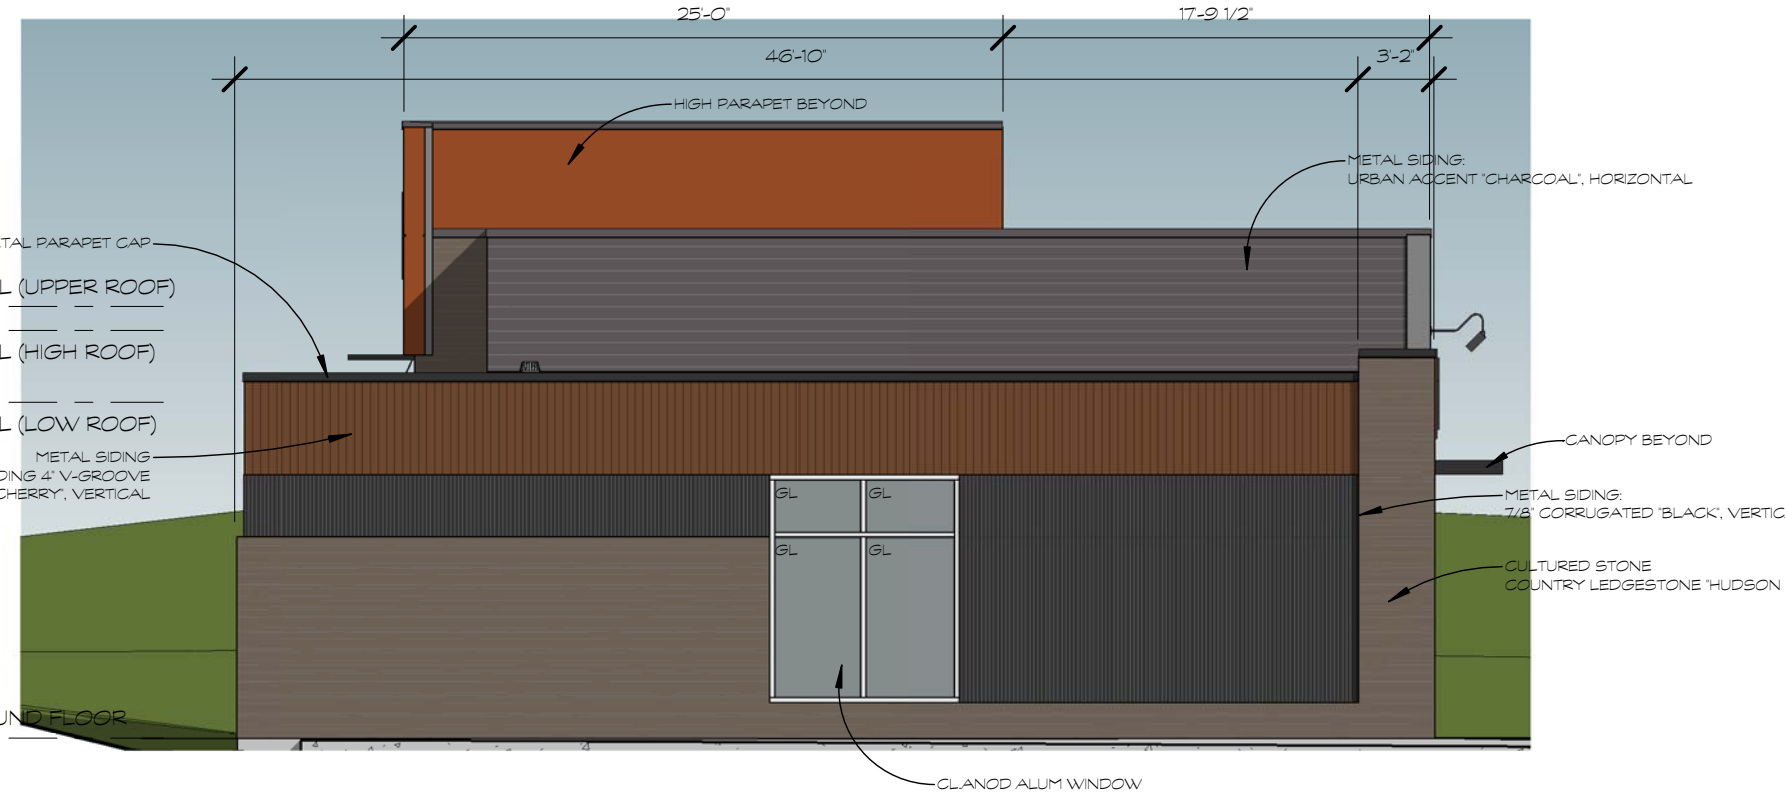

3 NORTH ELEVATION
A200 SCALE 1/8" = 1'-0"



VIEW FROM NORTHWEST



VIEW FROM SOUTHWEST



VIEW FROM SOUTHEAST

NOTES:

Contractor shall check and verify all dimensions on site and report any discrepancies to the Architect before proceeding.


GENERAL LEGEND

- A.F.F. - ABOVE FINISHED FLOOR
- BF - BARRIER FREE
- C/W - COMPLETE WITH
- D/F/H - DOOR/FRAME/HARDWARE
- EQ - EQUAL
- EX - EXISTING
- F.R.R. - FIRE RESISTANCE RATING
- O/C - ON CENTRES
- PTD - PAINTED
- PT - PRESSURE TREATED
- U/N - UNLESS NOTED OTHERWISE
- U/S - UNDERSIDE

PROJECT SPECIFIC

- ACT - ACoustical TILE
- ALUM - ALUMINUM
- BSH - BASE-BOARD HEATER
- CONC - CONCRETE
- CL - CLEAR ANODIZED
- ANOD
- CPT - CARPET
- CT - CERAMIC TILE
- DGG - DENS-GLASS GOLD
- FD - FLOOR DRAIN
- GWB - GYPSUM WALL BOARD
- HB - HARD BOARD
- HCW - HOLLOW CORE WOOD
- HM - HOLLOW METAL
- N.I.C. - NOT IN CONTRACT
- PEWG - POLISHED GEORGIAN WIRED GLASS
- PLAM - PLASTIC LAMINATE
- PSF - PRESSED STEEL FRAME
- RD - ROOF DRAIN
- SOW - SOLID CORE WOOD
- ST.ST. - STEEL STUDS

ISSUED FOR SPA		26 JUL 2016
no.	revision	date

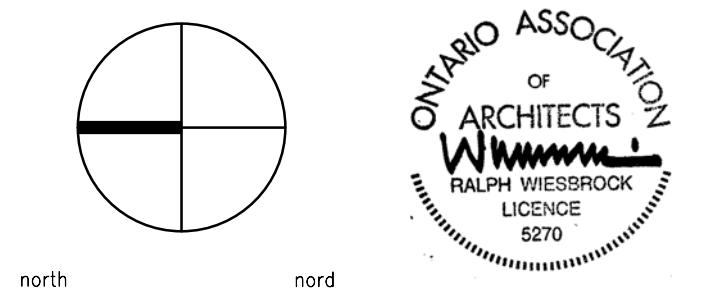

kwc 383 Parkdale Avenue, Suite 201
Ottawa Ontario Canada K1Y 4R4

KWC ARCHITECTS INC.

PHONE (613) 238-2117
FAX (613) 238-6595
E MAIL kwc@kwc-arch.com

detail no.	1	detail no.
sheet no.	A1	feuille no.

project
project

PROPOSED COMERCIAL DEVELOPMENT BRIDGEHEAD COFFEE

329 MARCH ROAD OTTAWA, ON

designed by conçu par	approved by approuvé par	project no. no. du projet	1633
drawn by dessiné par	AK	scale	as noted
date	2016 07 25	scale	as noted

drawing / dessin

ELEVATIONS & 3D

revision sheet no. **A200**
révision no. de feuille