

NOTE: THIS DRAWING IS THE PROPERTY OF THE ARCHITECT AND MAY NOT BE REPRODUCED OR USED WITHOUT THE EXPRESSED CONSENT OF THE ARCHITECT. THE CONTRACTOR SHALL CHECK AND VERIFY ALL DIMENSIONS AND REPORT ANY OMISSIONS OR DISCREPANCIES TO THE ARCHITECT BEFORE PROCEEDING WITH THE WORK.

DO NOT SCALE THE DRAWINGS

RELEASE / REVISION RECORD

No.	Description	Date
1	ISSUED FOR CLIENT REVIEW	17-02-24
2	ISSUED FOR SPC & ZBA	17-03-08
3	ISSUED FOR COORDINATION	17-03-10
4	ISSUED FOR PRICING	17-07-07
5	REISSUED FOR SPC	21-03-02

APPROVED REFUSED

DATE: _____

ADAM BROWN, MANAGER, DEVELOPMENT REVIEW,
RURAL SERVICES

OWNER

1846253 ONTARIO INC.
STEPHEN PHILIP

5572 CARRISON DRIVE MANOTICK, ON K4M 1K7

PROJECT NORTH

MAY NOT BE USED FOR CONSTRUCTION
UNTIL SIGNED BY THE ARCHITECT

chmielarchitects

200 - 109 Bank Street
Ottawa, ON K1P 5N5
t (613) 234-3585
f (613) 234-6224

5514 MANOTICK MAIN ST.

5514 MANOTICK MAIN STREET, MANOTICK, ONTARIO

PROJECT NO. 16-1380 DRAWN CG

SCALE 1 : 50 CHECKED RC


DRAWING TITLE

NORTH & SOUTH
ELEVATIONS


DRAWING NO.

A-300

097-21-12-0026

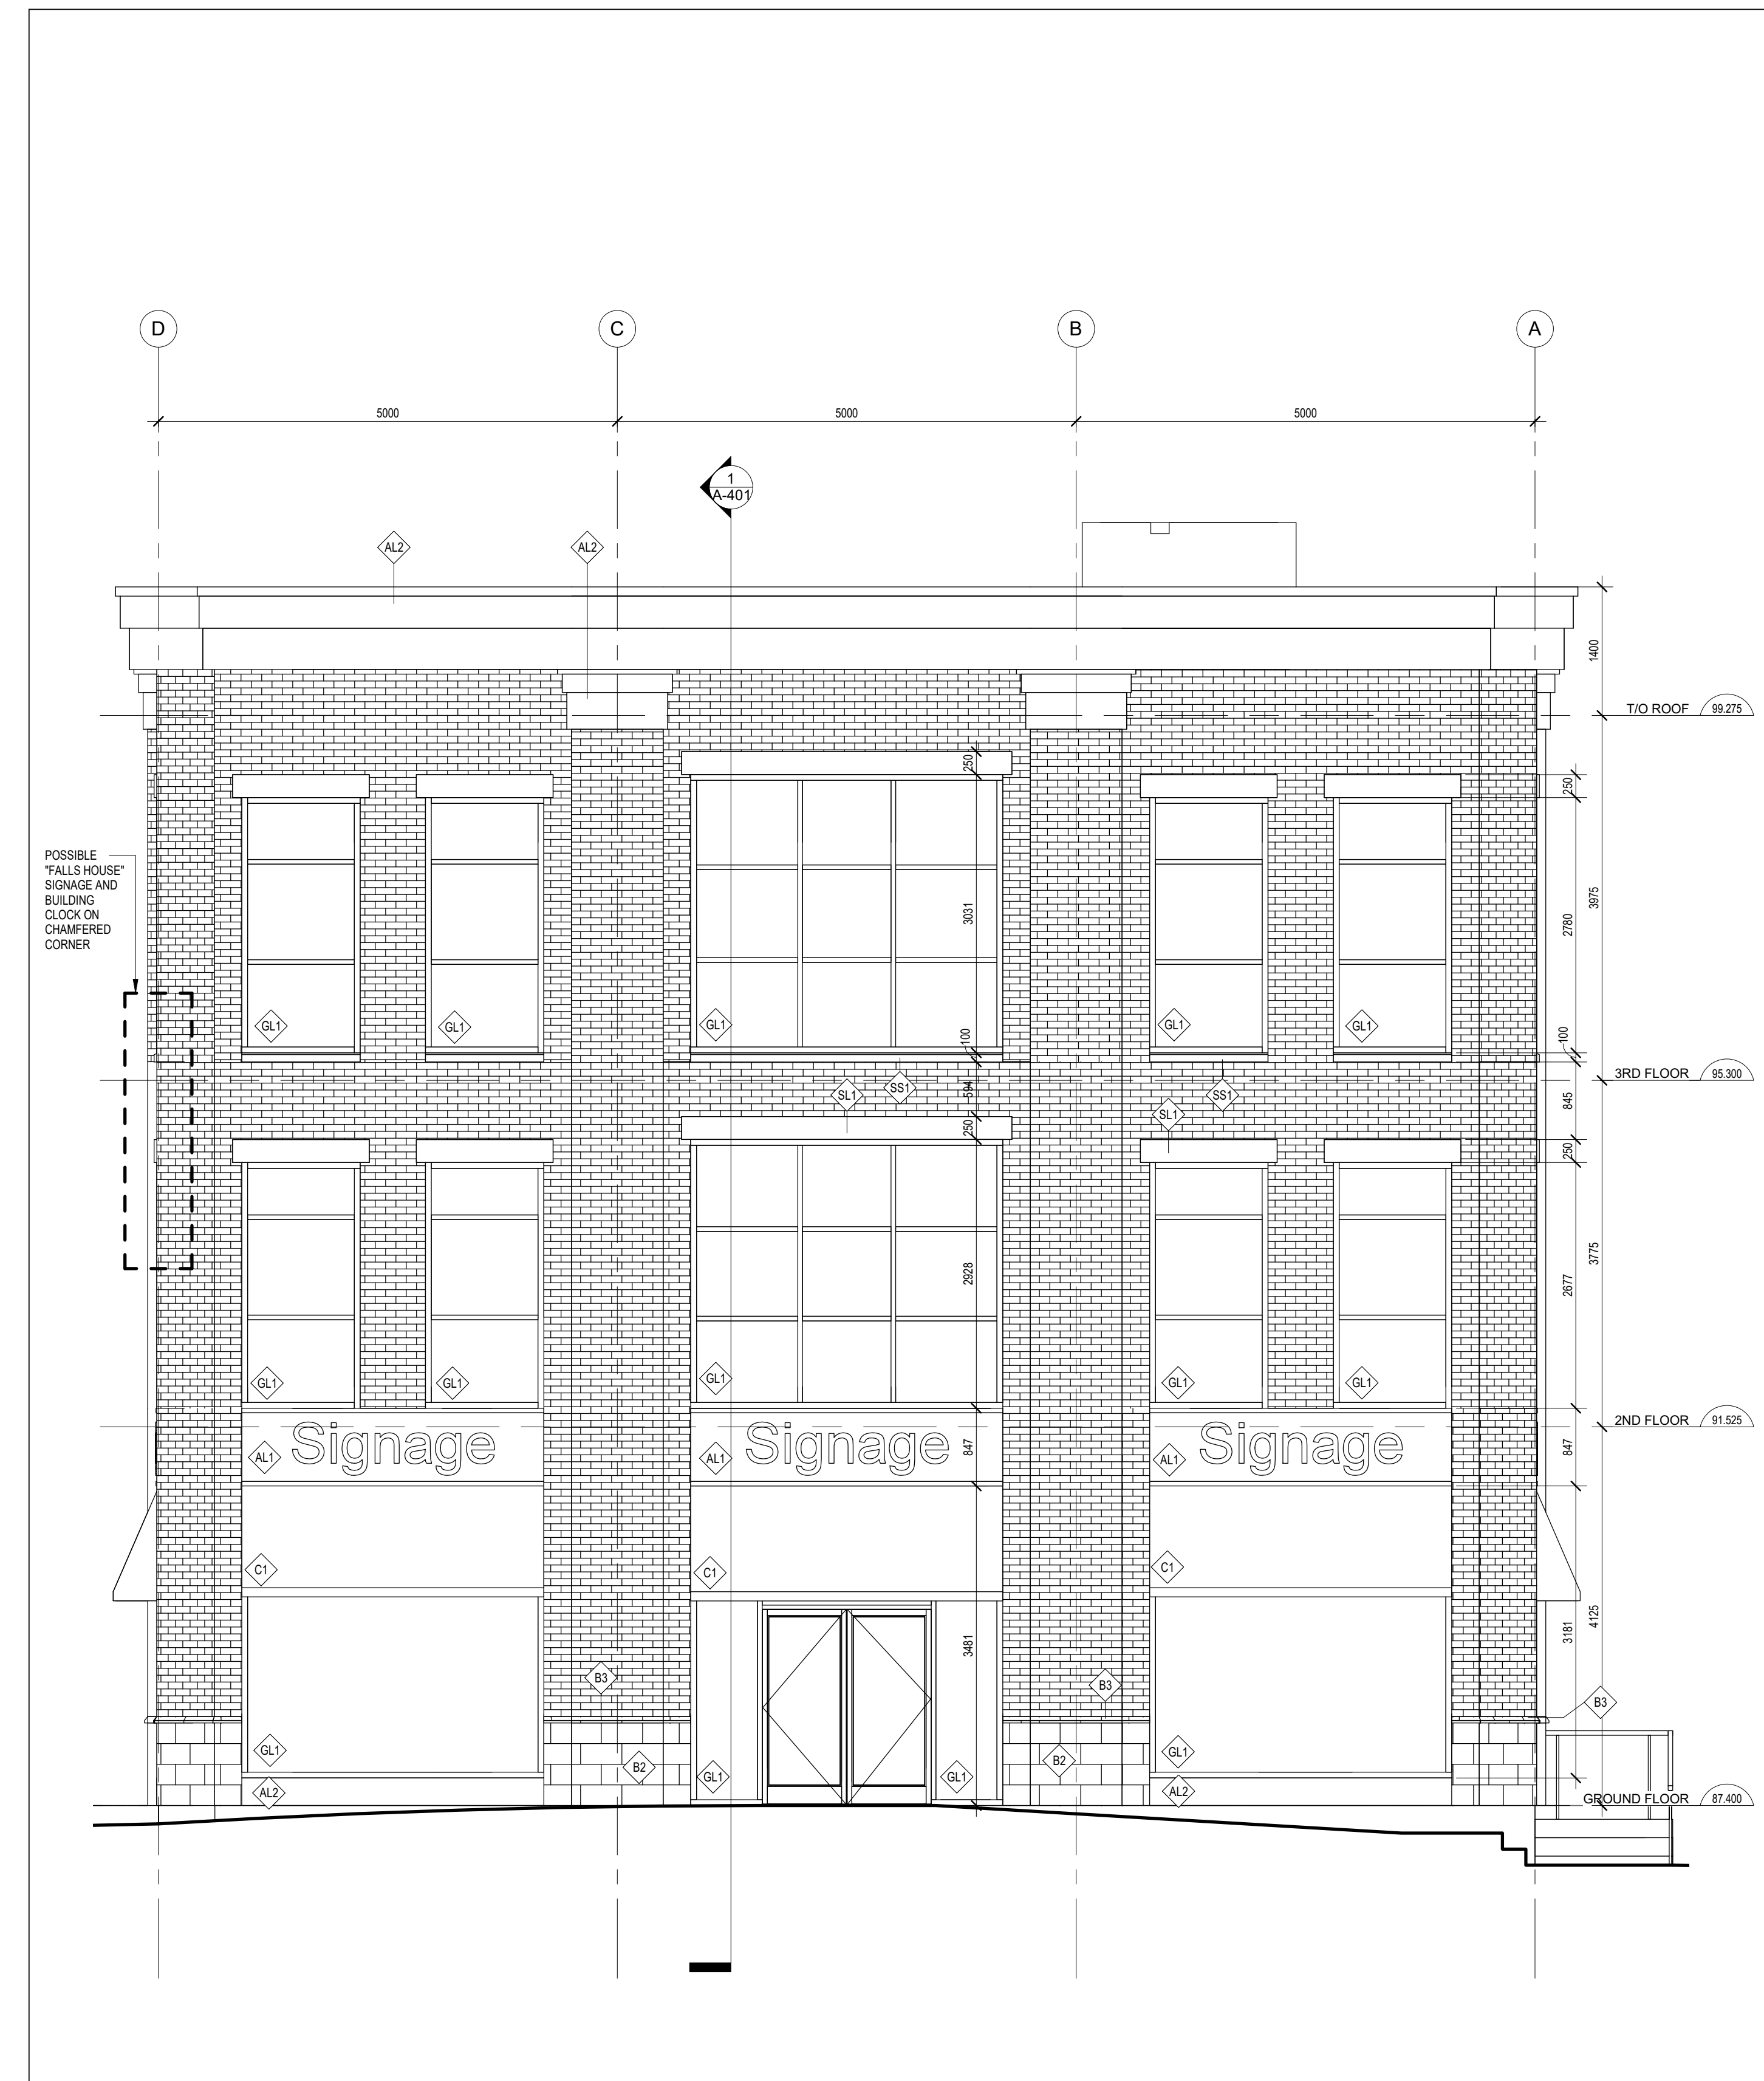

2 NORTH ELEVATION
A-300 SCALE 1 : 50

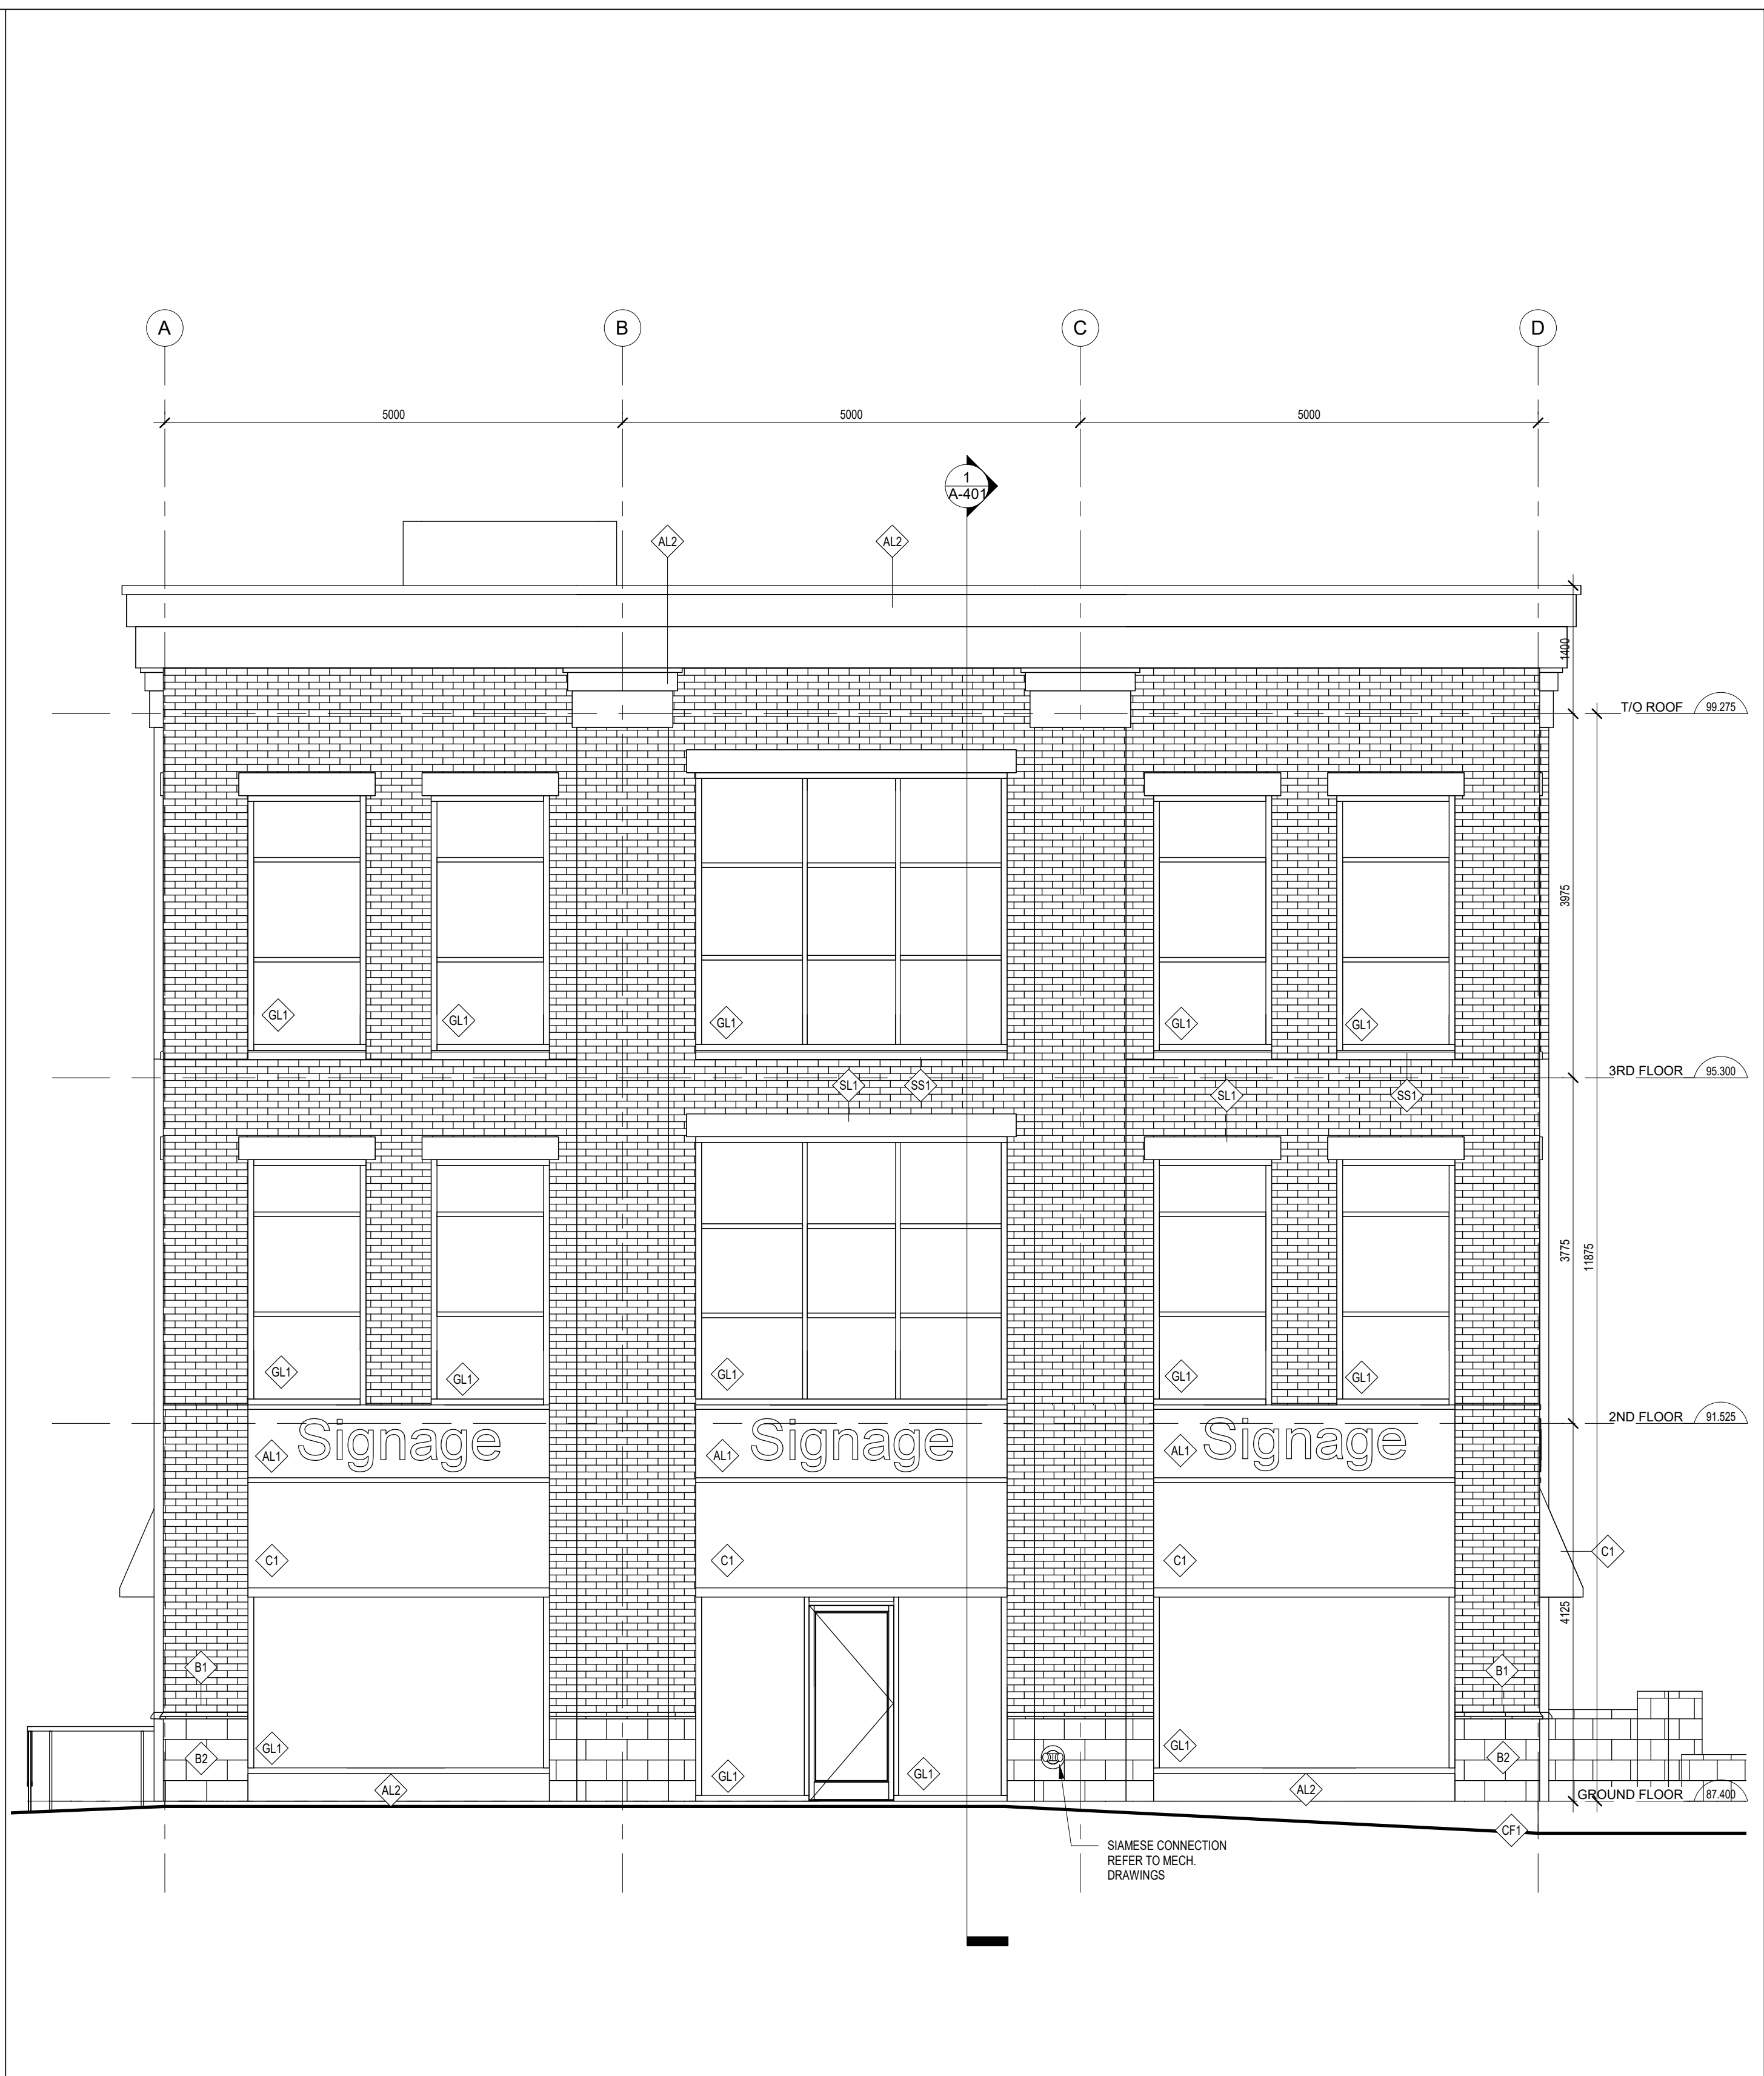

1 SOUTH ELEVATION
A-300 SCALE 1 : 50

MATERIAL LEGEND

- GL-1 GLAZING
- SP-1 GLASS SPANDEL PANEL
- SP-2 PRE-FINISHED ALUMINUM SPANDEL PANEL
- AL-1 PRE-FINISHED ALUMINUM PANEL
- AL-2 PRE-FINISHED ALUMINUM FLASHING
- B-1 RED BRICK VENEER
- B-2 OFF WHITE BLOCK VENEER
- B-3 OFF WHITE STONE SILL
- C-1 NAVY BLUE CANVAS AWNING
- CF-1 CONCRETE FOUNDATION
- SL-1 STONE LINTEL
- SS-1 STONE SILL

NOTE: THIS DRAWING IS THE PROPERTY OF THE ARCHITECT AND MAY NOT BE REPRODUCED OR USED WITHOUT THE EXPRESSED CONSENT OF THE ARCHITECT. THE CONTRACTOR SHALL CHECK AND VERIFY ALL DIMENSIONS AND REPORT ANY OMISSIONS OR DISCREPANCIES TO THE ARCHITECT BEFORE PROCEEDING WITH THE WORK.

DO NOT SCALE THE DRAWINGS

RELEASE / REVISION RECORD

No.	Description	Date
1	ISSUED FOR CLIENT REVIEW	17-02-24
2	ISSUED FOR SPC & ZBA	17-03-08
3	ISSUED FOR COORDINATION	17-03-10
4	ISSUED FOR PRICING	17-07-07
5	REISSUED FOR SPC	21-03-02

APPROVED REFUSED

DATE: _____

ADAM BROWN, MANAGER, DEVELOPMENT REVIEW,
RURAL SERVICES



1 EAST ELEVATION
A-301 SCALE 1 : 50

MATERIAL LEGEND	
GL-1	GLAZING
SP-1	GLASS SPANDEL PANEL
SP-2	PRE-FINISHED ALUMINUM SPANDEL PANEL
AL-1	PRE-FINISHED ALUMINUM PANEL
AL-2	PRE-FINISHED ALUMINUM FLASHING
B-1	RED BRICK VENEER
B-2	OFF WHITE BLOCK VENEER
B-3	OFF WHITE STONE SILL
C-1	NAVY BLUE CANVAS AWNING
OF-1	CONCRETE FOUNDATION
SL-1	STONE LINTEL
SS-1	STONE SILL

OWNER
**1846253 ONTARIO INC.
STEPHEN PHILIP**

5572 CARRISON DRIVE MANOTICK, ON K4M 1K7

PROJECT NORTH

MAY NOT BE USED FOR CONSTRUCTION
UNLESS SIGNED BY THE ARCHITECT

chmielarchitects
200 - 109 Bank Street
Ottawa, ON K1P 5N5
t (613) 234-3585
f (613) 234-6224

5514 MANOTICK MAIN ST.

5514 MANOTICK MAIN STREET, MANOTICK, ONTARIO

PROJECT NO. 16-1380 DRAWN CG
SCALE 1 : 50 CHECKED RC

DRAWING TITLE
EAST ELEVATION

DRAWING NO.

A-301

097-21-17-0026

NOTE: THIS DRAWING IS THE PROPERTY OF THE ARCHITECT AND MAY NOT BE REPRODUCED OR USED WITHOUT THE EXPRESSED CONSENT OF THE ARCHITECT. THE CONTRACTOR SHALL CHECK AND VERIFY ALL DIMENSIONS AND REPORT ANY OMISSIONS OR DISCREPANCIES TO THE ARCHITECT BEFORE PROCEEDING WITH THE WORK.

DO NOT SCALE THE DRAWINGS


RELEASE / REVISION RECORD

No.	Description	Date
1	ISSUED FOR CLIENT REVIEW	17-02-24
2	ISSUED FOR SPC & ZBA	17-03-08
3	ISSUED FOR COORDINATION	17-03-10
4	ISSUED FOR PRICING	17-07-07
5	REISSUED FOR SPC	21-03-02

APPROVED REFUSED

DATE: _____

ADAM BROWN, MANAGER, DEVELOPMENT REVIEW,
RURAL SERVICES

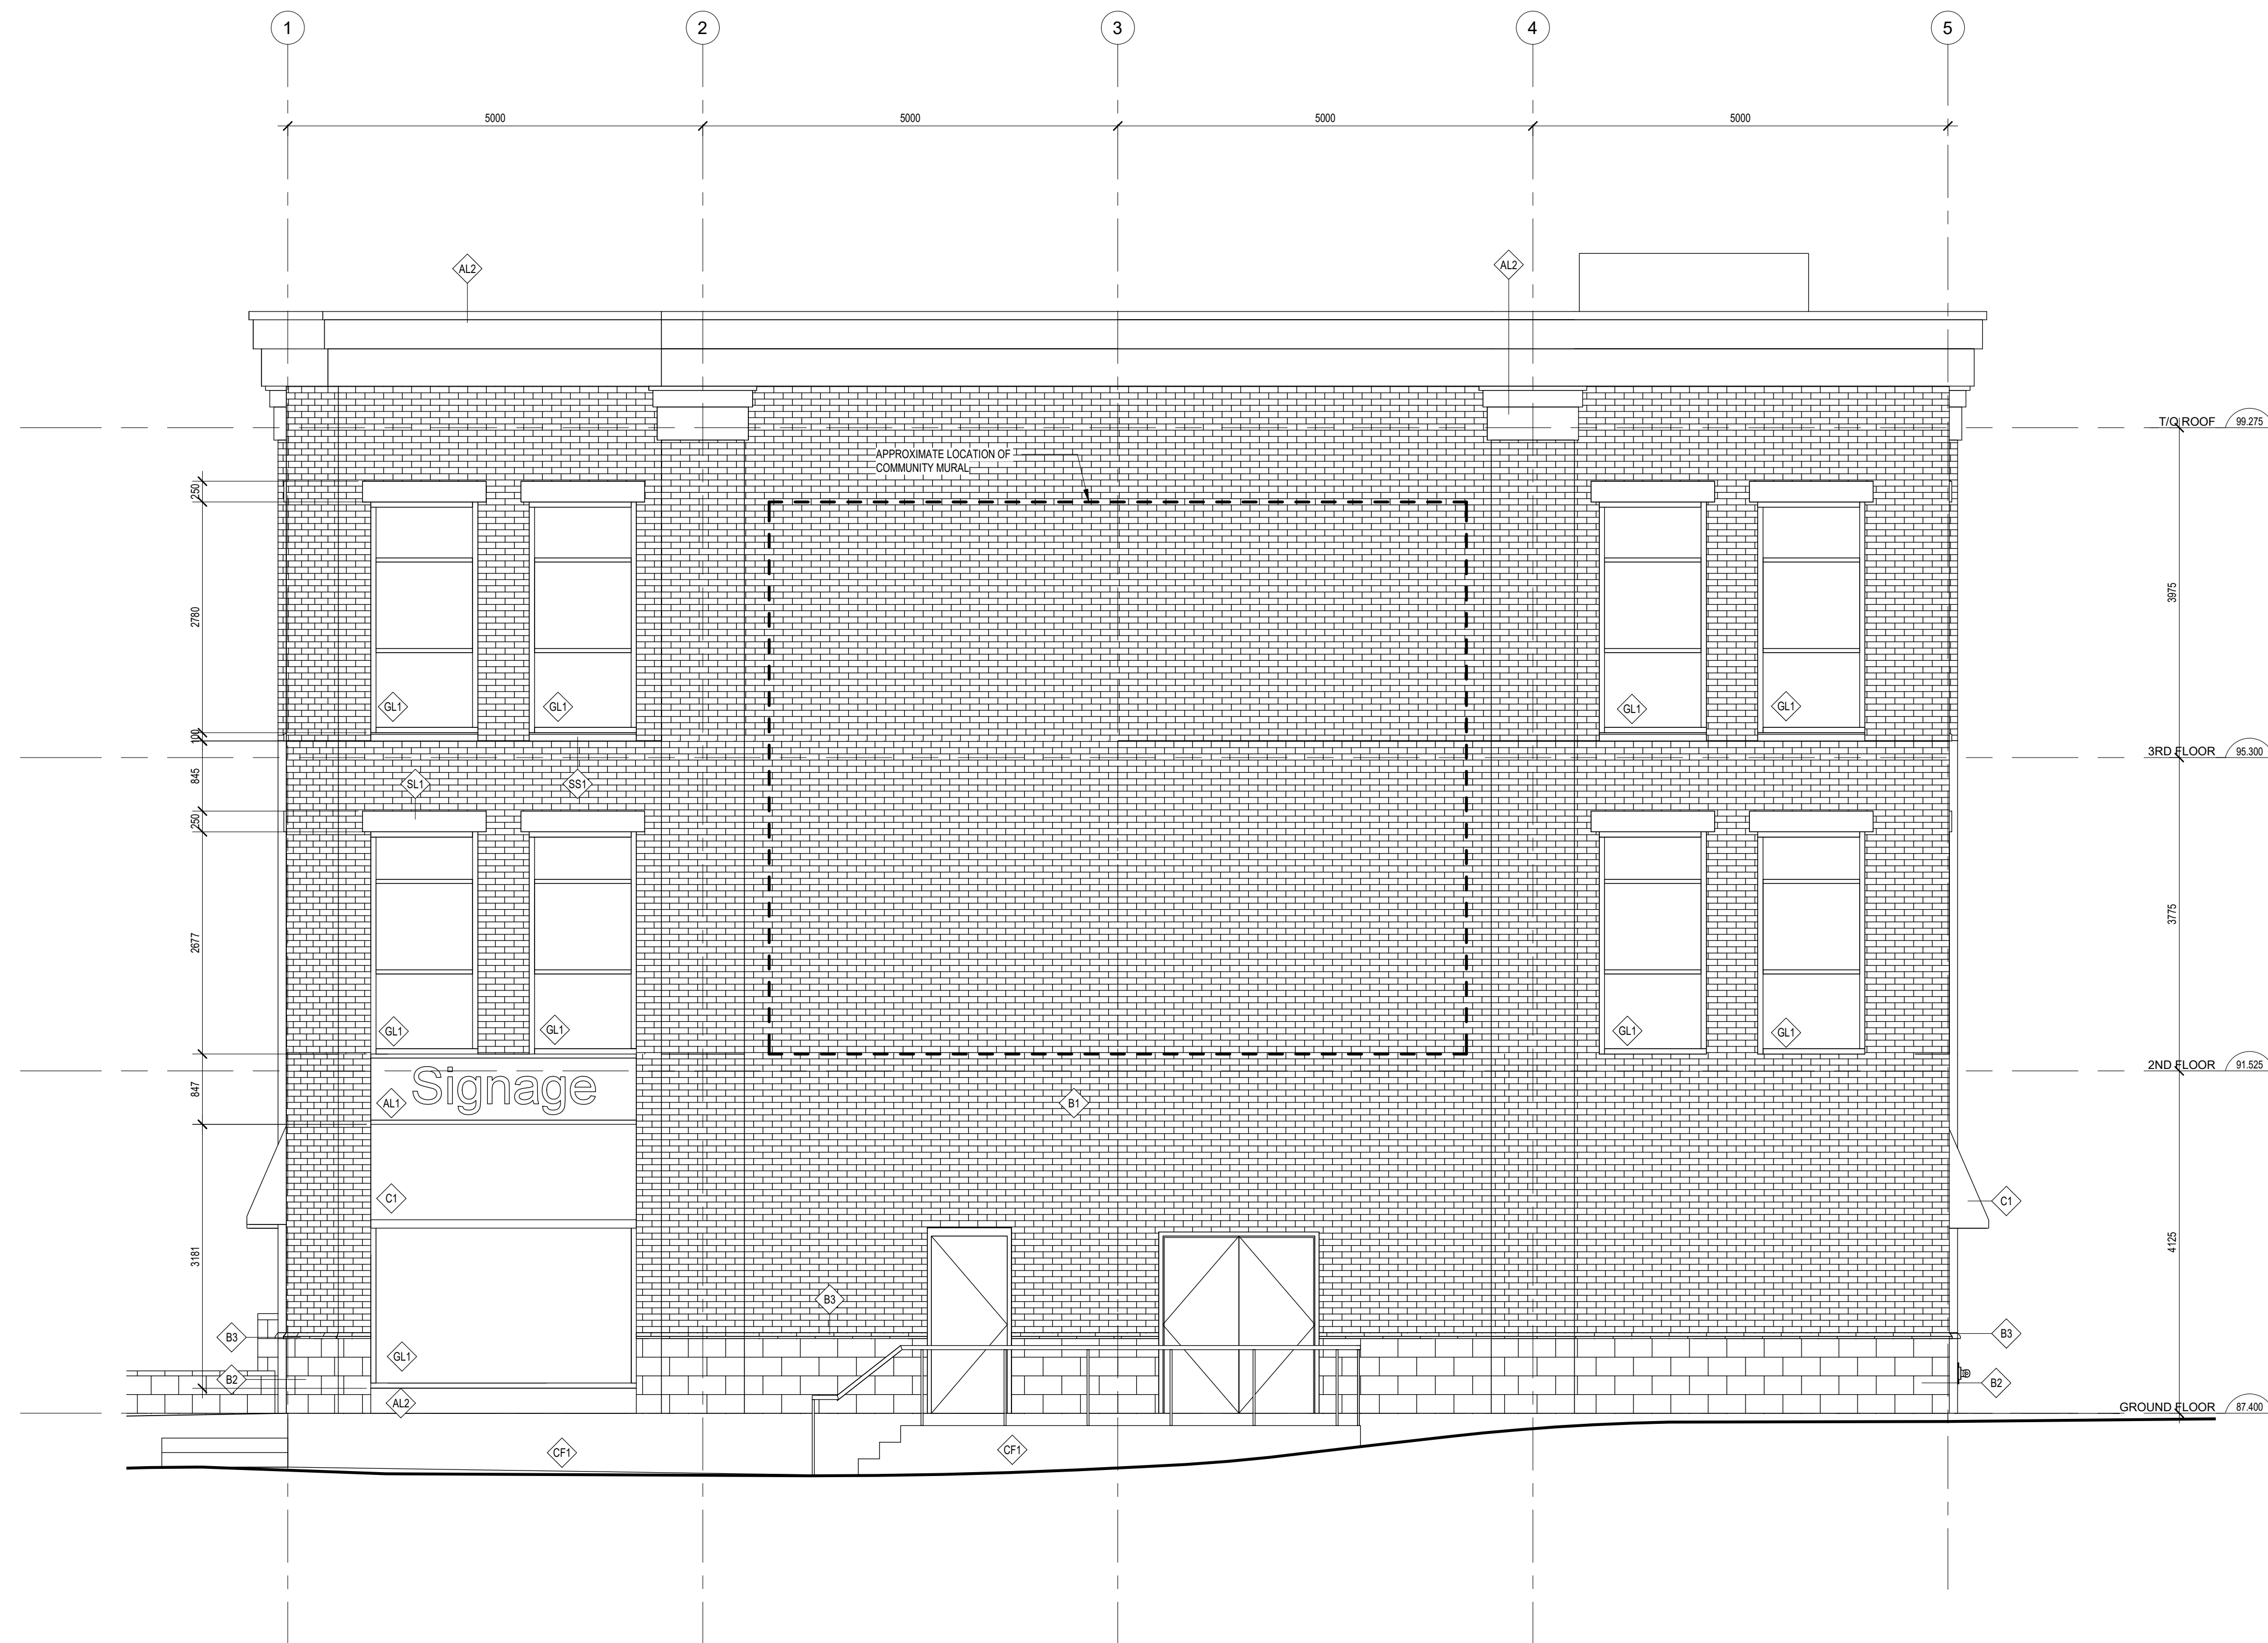

1 WEST ELEVATION
A-302 SCALE 1 : 50

MATERIAL LEGEND	
GL-1	GLAZING
SP-1	GLASS SPANDEL PANEL
SP-2	PRE-FINISHED ALUMINUM SPANDEL PANEL
AL-1	PRE-FINISHED ALUMINUM PANEL
AL-2	PRE-FINISHED ALUMINUM FLASHING
B-1	RED BRICK VENEER
B-2	OFF WHITE BLOCK VENEER
B-3	OFF WHITE STONE SILL
C-1	NAVY BLUE CANVAS AWNING
CF-1	CONCRETE FOUNDATION
SL-1	STONE LINTEL
SS-1	STONE SILL

OWNER

1846253 ONTARIO INC.
STEPHEN PHILIP

5572 CARRISON DRIVE MANOTICK, ON K4M 1K7

PROJECT NORTH

MAY NOT BE USED FOR CONSTRUCTION
UNLESS SIGNED BY THE ARCHITECT

chmielarchitects

200 - 109 Bank Street
Ottawa, ON K1P 5N5
t (613) 234-3585
f (613) 234-6224

5514 MANOTICK MAIN ST.

5514 MANOTICK MAIN STREET, MANOTICK, ONTARIO

PROJECT NO.

16-1380

DRAWN

CG

SCALE

1 : 50

CHECKED

RC

DRAWING TITLE

WEST ELEVATION

DRAWING NO.

A-302

097-2-17-0026