


NOTE: THIS DRAWING IS THE PROPERTY OF THE ARCHITECT AND MAY NOT BE REPRODUCED OR USED WITHOUT THE EXPRESSED CONSENT OF THE ARCHITECT. THE CONTRACTOR SHALL CHECK AND VERIFY ALL DIMENSIONS AND REPORT ANY OMISSIONS OR DISCREPANCIES TO THE ARCHITECT BEFORE PROCEEDING WITH THE WORK.

DO NOT SCALE THE DRAWINGS

RELEASE / REVISION RECORD

No.	Description	Date
1	ISSUED FOR CLIENT REVIEW	17-02-24
2	ISSUED FOR SPC & ZBA	17-03-08

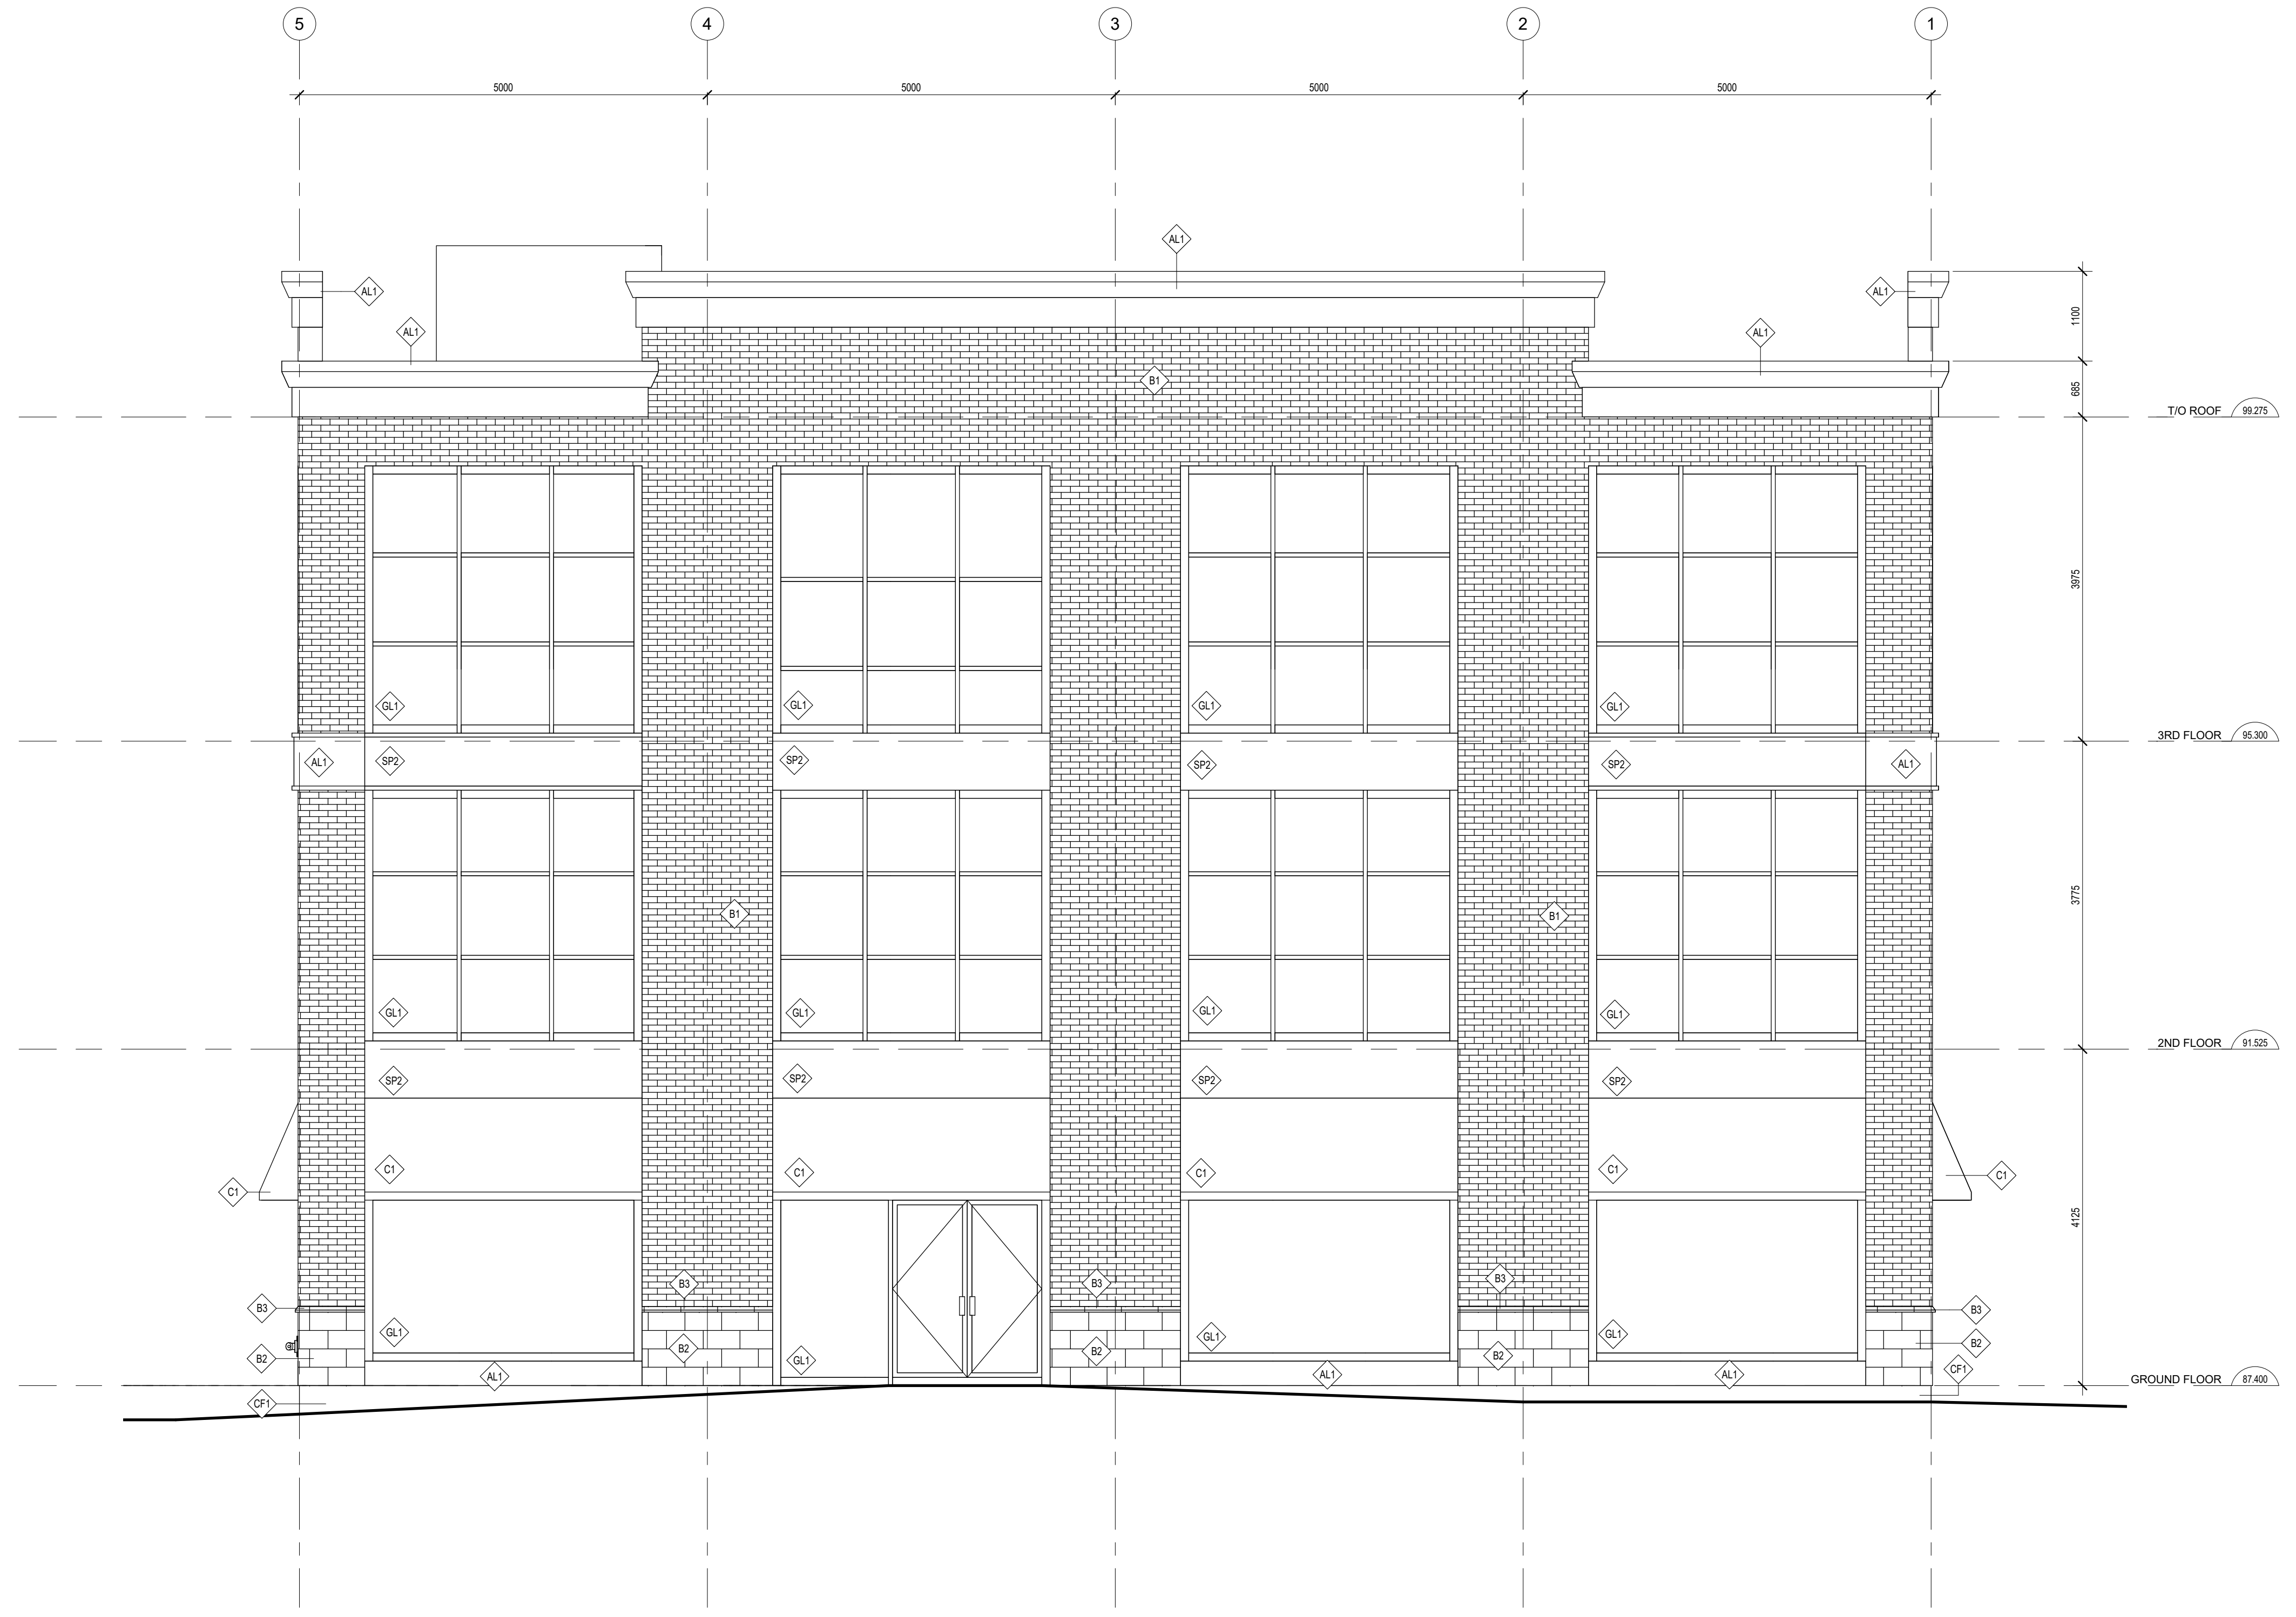

1 EAST ELEVATION
A-301 SCALE 1 : 50

MATERIAL LEGEND	
GL-1	GLAZING
SP-1	GLASS SPANDEL PANEL
SP-2	PRE-FINISHED ALUMINUM SPANDEL PANEL
AL-1	PRE-FINISHED ALUMINUM PANEL
AL-2	PRE-FINISHED ALUMINUM FLASHING
B-1	RED BRICK VENEER
B-2	OFF WHITE BLOCK VENEER
B-3	OFF WHITE STONE SILL
C-1	CHARCOAL CANVAS AWNING
CF-1	CONCRETE FOUNDATION

PROJECT NORTH

MAY NOT BE USED FOR CONSTRUCTION UNTIL SIGNED BY THE ARCHITECT

chmielarchitects
200 - 109 Bank Street
Ottawa, ON K1P 5N5
t (613) 234-3585
f (613) 234-6224

5514 MANOTICK MAIN ST.

5514 MANOTICK MAIN STREET, MANOTICK, ONTARIO

PROJECT NO. 16-1380 DRAWN CG
SCALE 1 : 50 CHECKED RC

DRAWING TITLE EAST ELEVATION

DRAWING NO.


A-301

NOTE: THIS DRAWING IS THE PROPERTY OF THE ARCHITECT AND MAY NOT BE REPRODUCED OR USED WITHOUT THE EXPRESSED CONSENT OF THE ARCHITECT. THE CONTRACTOR SHALL CHECK AND VERIFY ALL DIMENSIONS AND REPORT ANY OMISSIONS OR DISCREPANCIES TO THE ARCHITECT BEFORE PROCEEDING WITH THE WORK.

DO NOT SCALE THE DRAWINGS

RELEASE / REVISION RECORD

No.	Description	Date
1	ISSUED FOR CLIENT REVIEW	17-02-24
2	ISSUED FOR SPC & ZBA	17-03-08

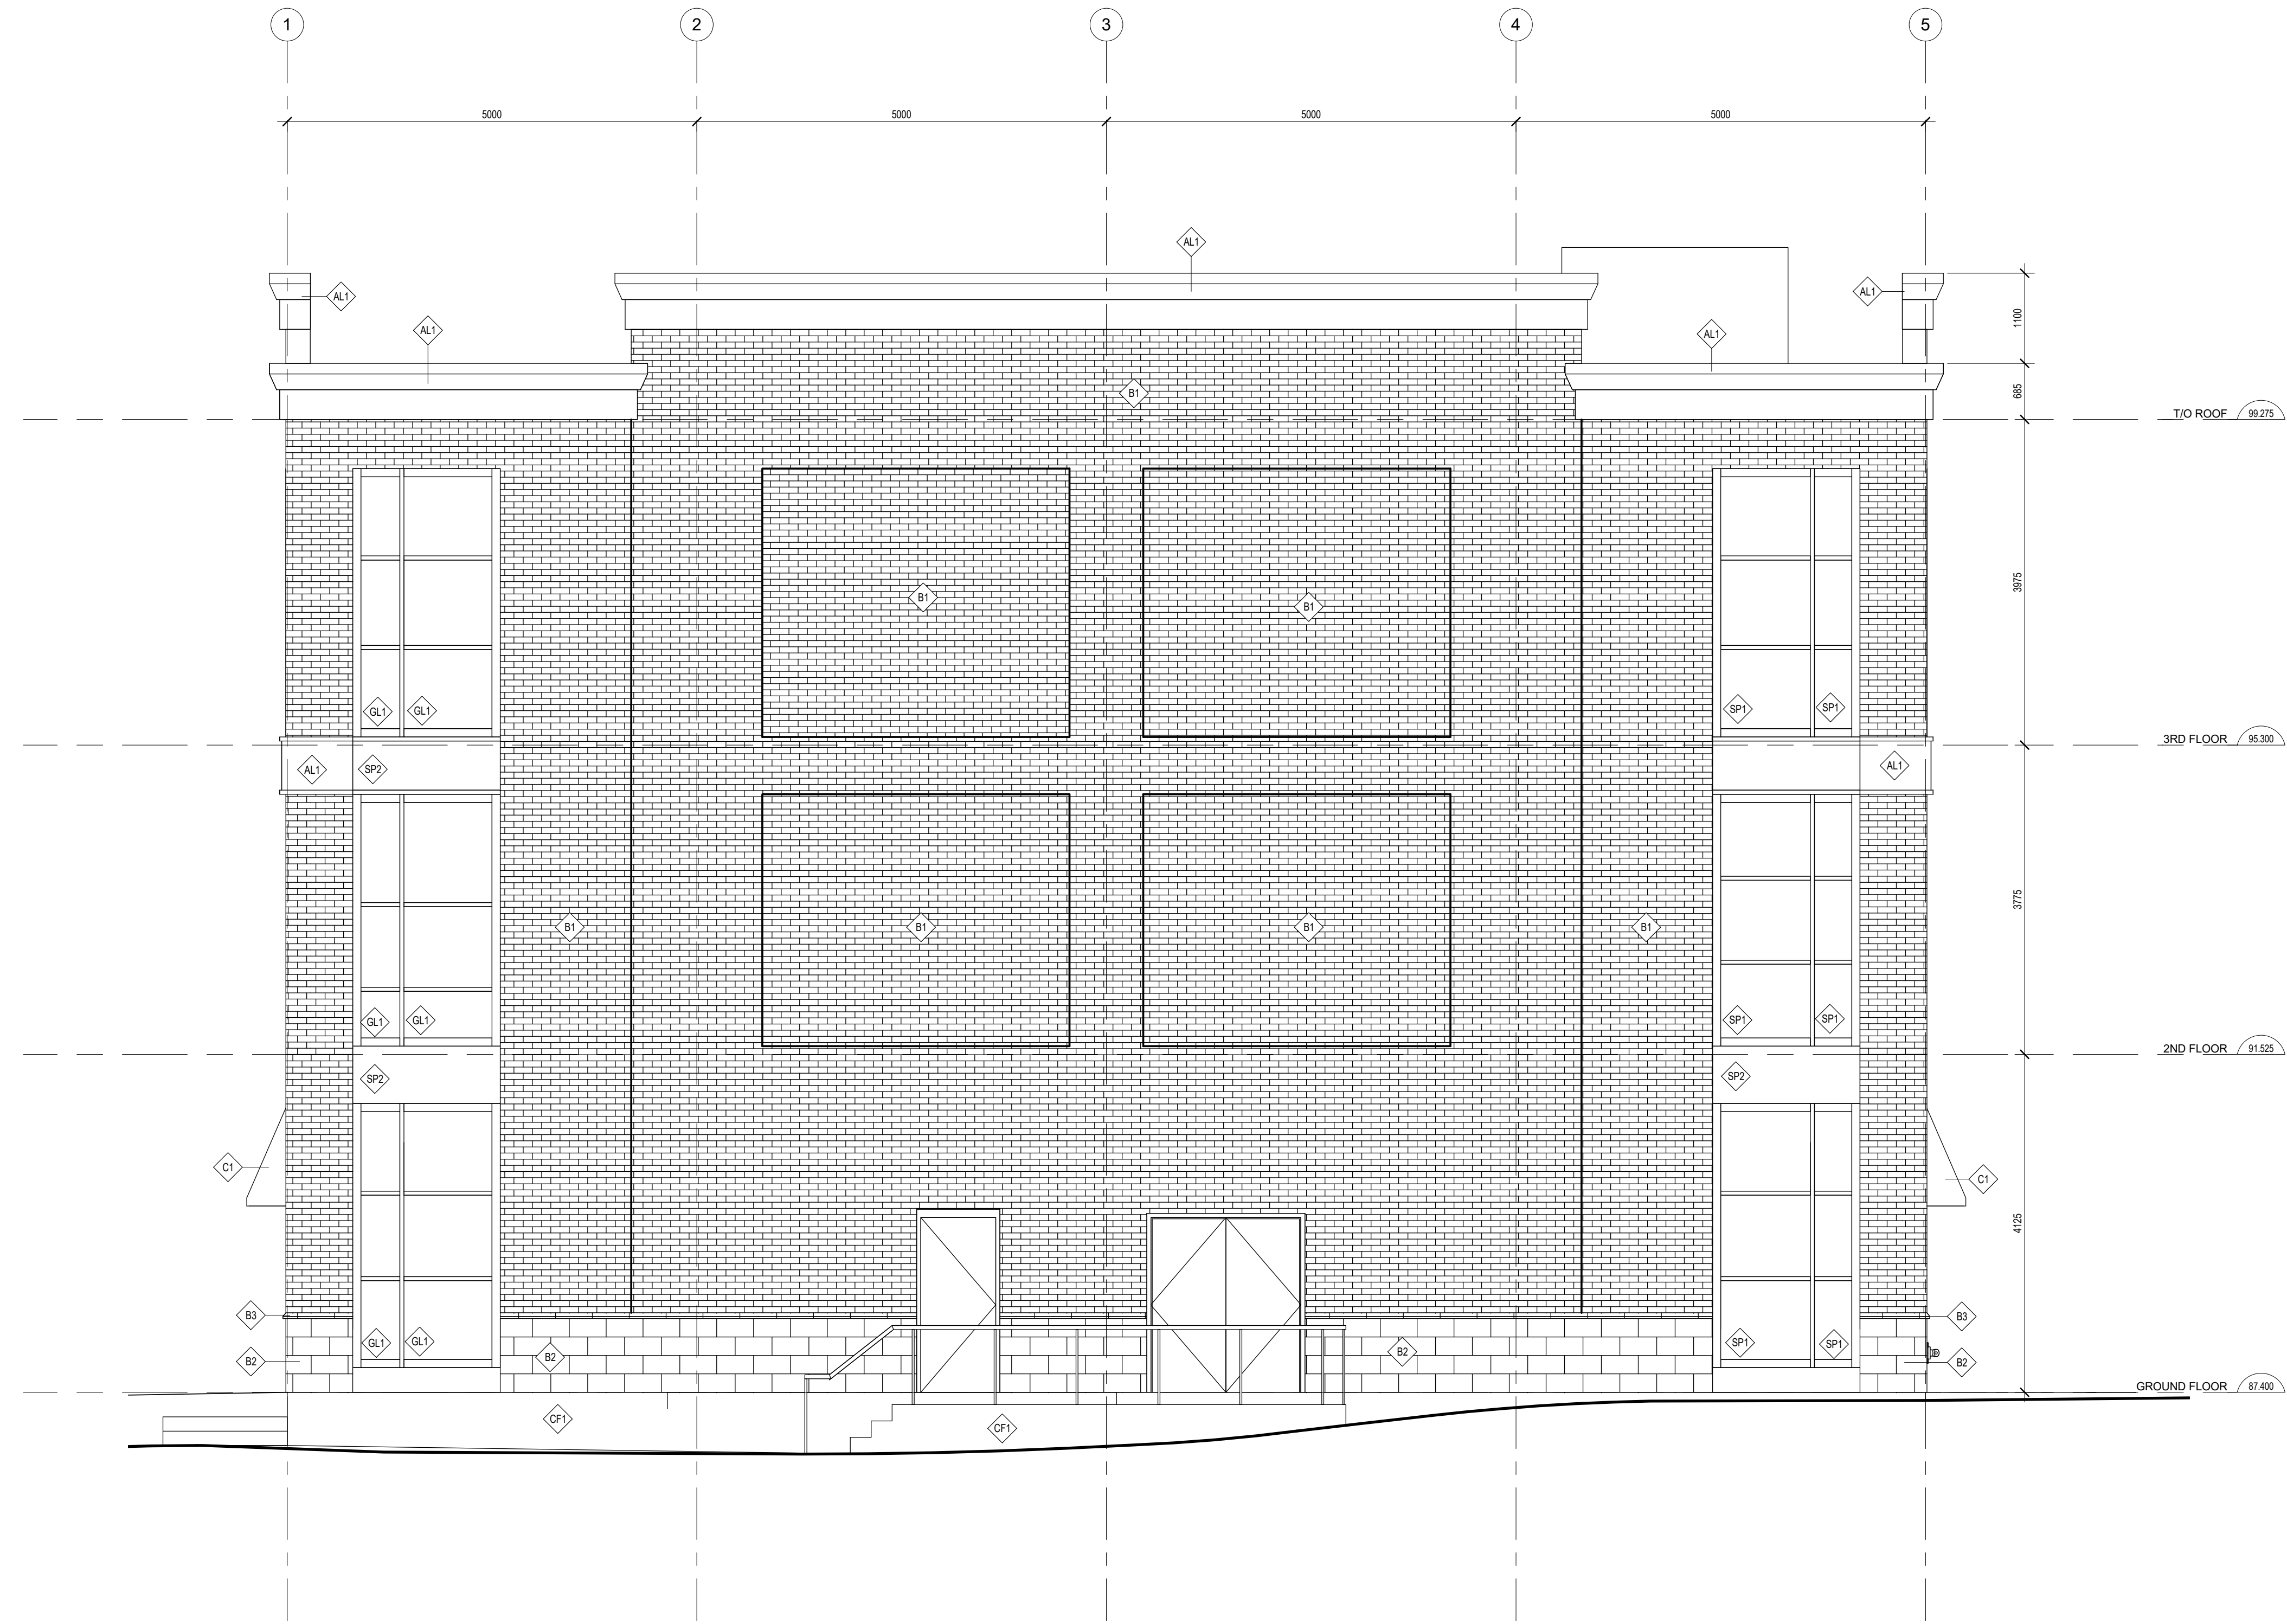

1 WEST ELEVATION
A-302 SCALE 1 : 50

MATERIAL LEGEND	
GL-1	GLAZING
SP-1	GLASS SPANDEL PANEL
SP-2	PRE-FINISHED ALUMINUM SPANDEL PANEL
AL-1	PRE-FINISHED ALUMINUM PANEL
AL-2	PRE-FINISHED ALUMINUM FLASHING
B-1	RED BRICK VENEER
B-2	OFF WHITE BLOCK VENEER
B-3	OFF WHITE STONE SILL
C-1	CHARCOAL CANVAS AWNING
CF-1	CONCRETE FOUNDATION

PROJECT NORTH

MAY NOT BE USED FOR CONSTRUCTION UNLESS SIGNED BY THE ARCHITECT

chmielarchitects
200 - 109 Bank Street
Ottawa, ON K1P 5N5
t (613) 234-3585
f (613) 234-6224

5514 MANOTICK MAIN ST.

5514 MANOTICK MAIN STREET, MANOTICK, ONTARIO

PROJECT NO. 16-1380 DRAWN CG
SCALE 1 : 50 CHECKED RC

DRAWING TITLE WEST ELEVATION

DRAWING NO.

A-302