




Time: 19:39:50 Date: 4/13/2017 Scale: 1 = 1'(FS) Drawing File: Users\Fourty-Four\Documents\1024 Architecture\14014_UHC\14014_UHC_Schematic Design_Rev.6_2017-04-13.dwg (Forty-Four)

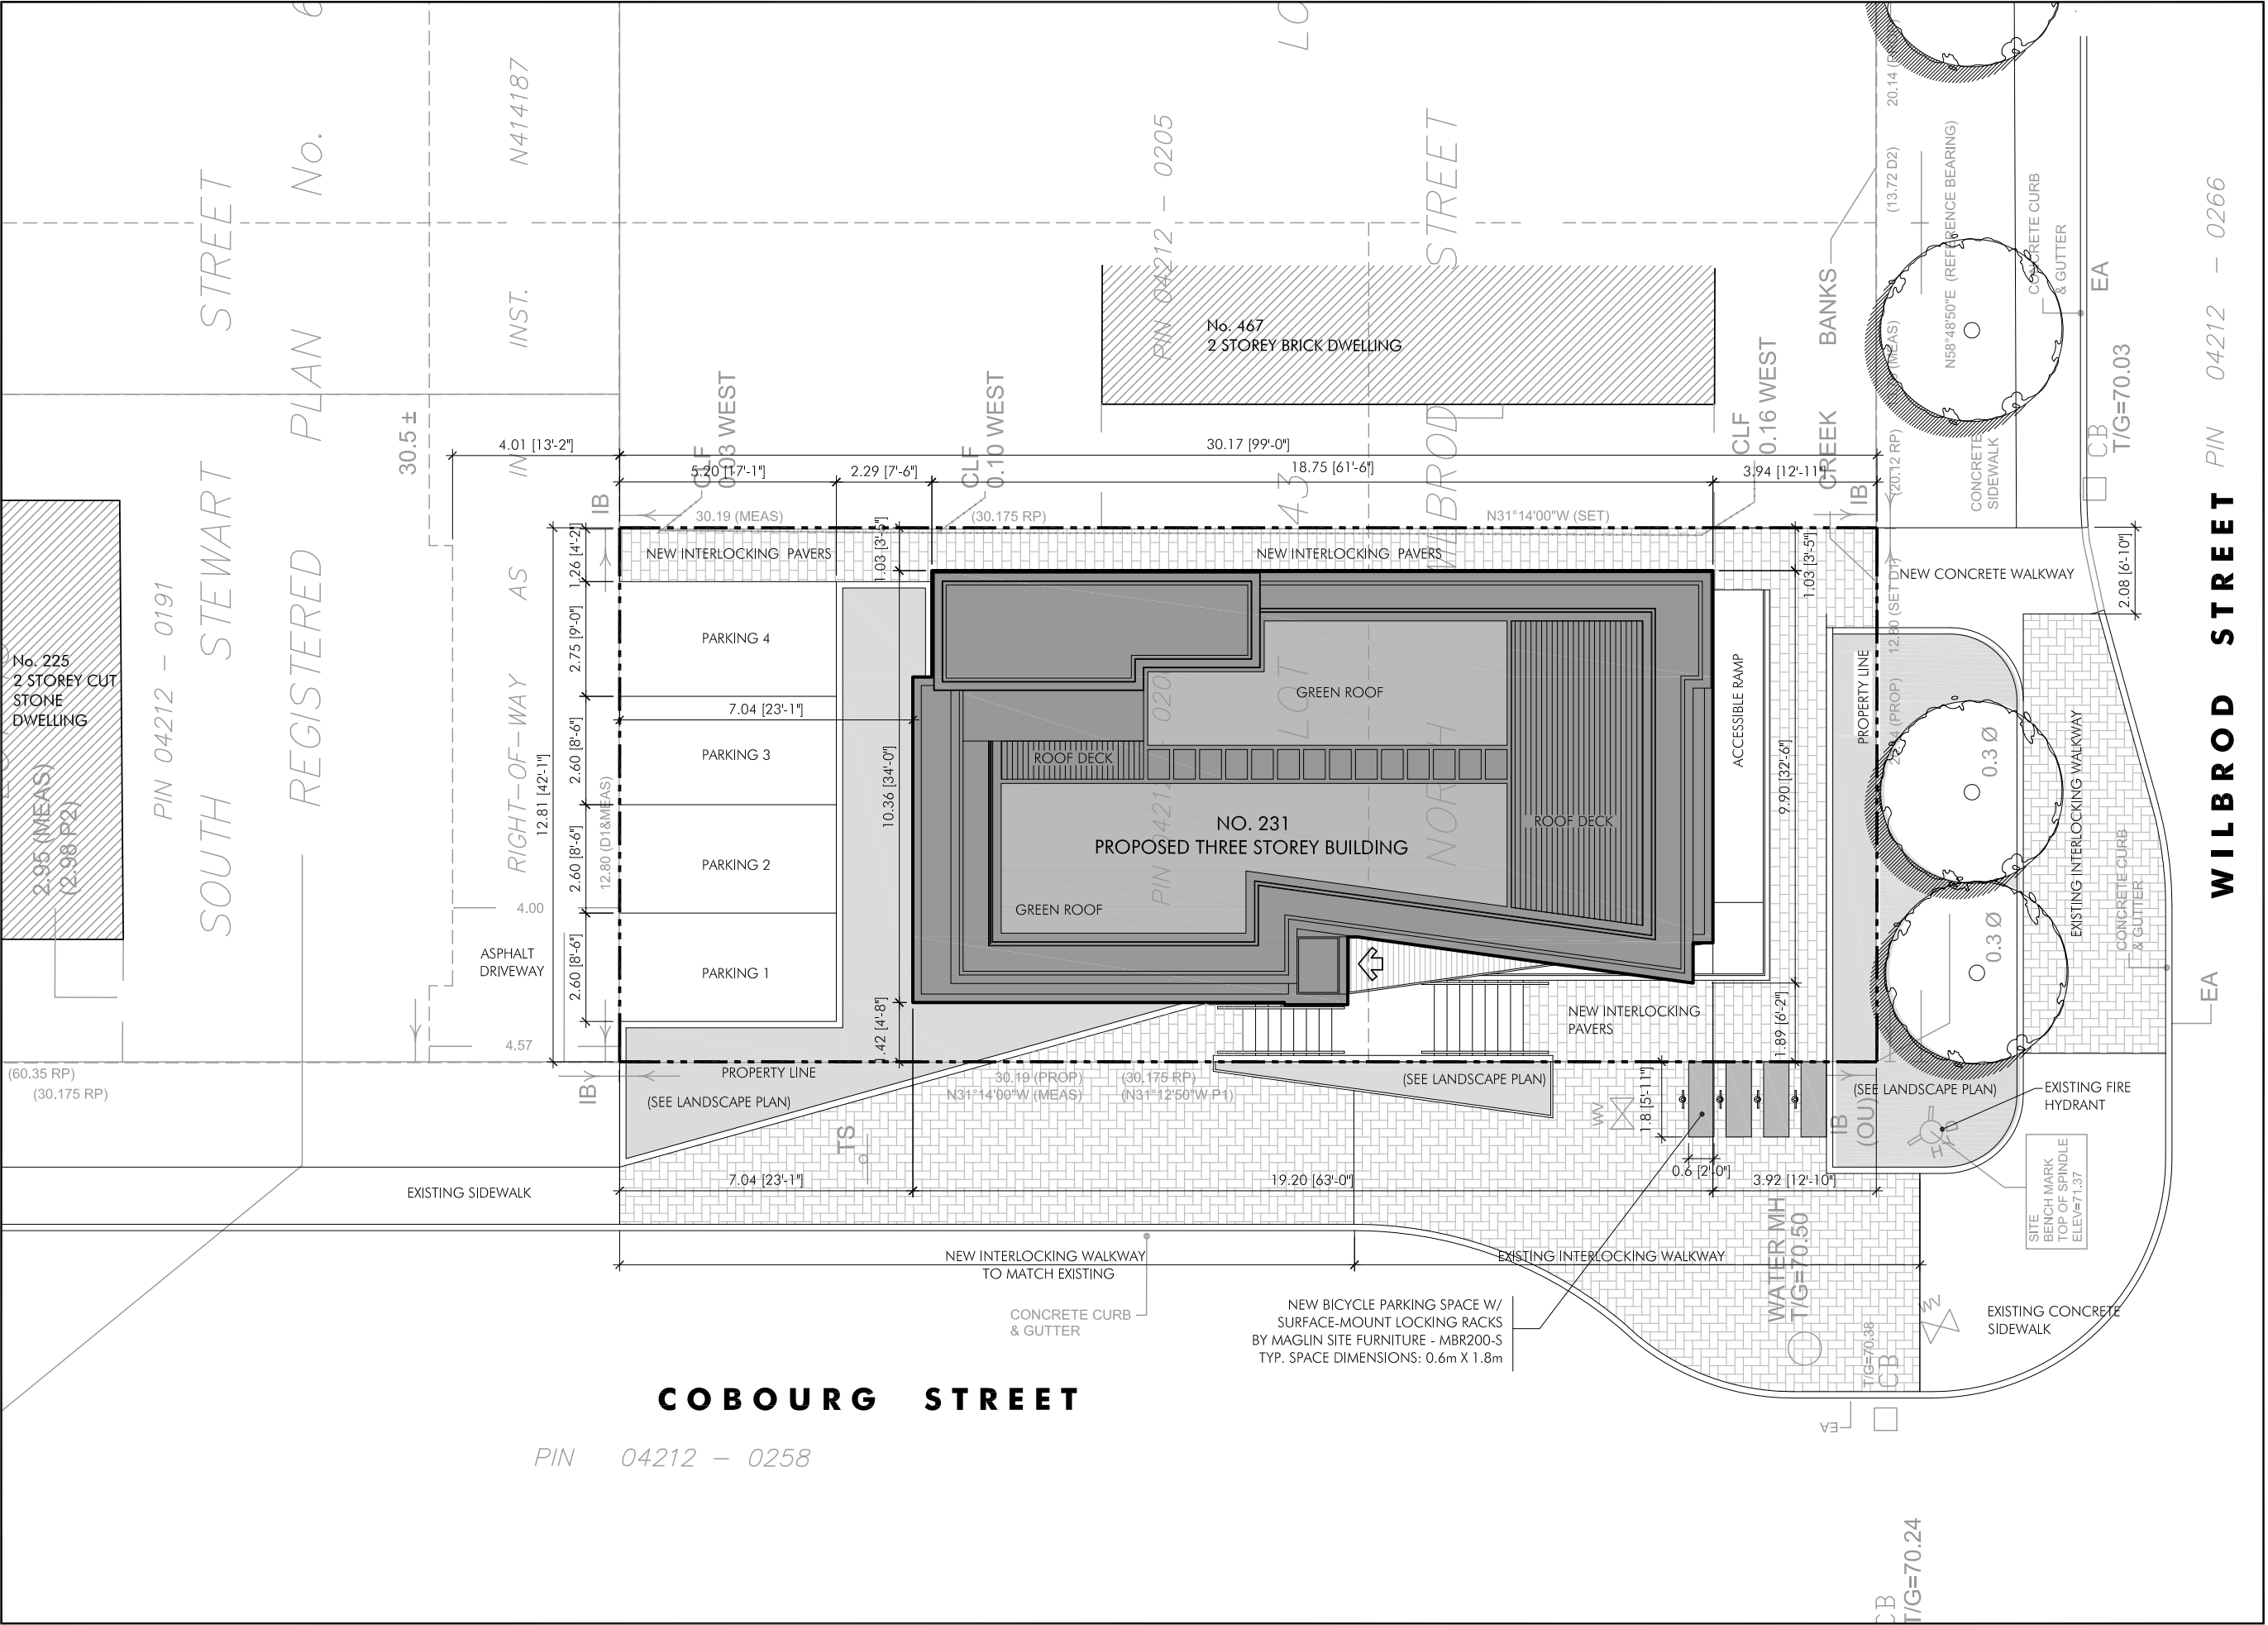

DRAWINGS ARE NOT TO BE SCALED.
 CONTRACTOR TO CHECK AND VERIFY ALL DIMENSIONS AND CONDITIONS ON THE JOB AND REPORT ANY DISCREPANCIES TO THE ARCHITECT BEFORE PROCEEDING WITH THE WORK.
 ALL RIGHTS RESERVED. THE USE OF ANY PART OF THIS DRAWING REPRODUCED, TRANSMITTED IN ANY FORM OR BY ANY MEANS WITHOUT THE PRIOR CONSENT OF THE ARCHITECT IS AN INFRINGEMENT IS STRICTLY PROHIBITED.

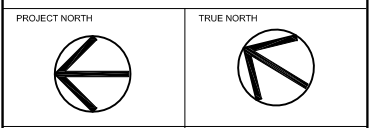

ISSUE		
NO.	DATE	DESCRIPTION
1	15 June, 2015	To Consultants for Coordination
2	22 June, 2015	For Inception Report
3	31 July, 2015	UHC; Schematic Design Review
4	06 Feb, 2017	Consultants Coordination
5	13 Feb, 2017	Inception Report- Heritage & SPA
6	22 Mar, 2017	Consultants Coordination
7	04 Apr, 2017	Consultation; Ward 12 Councillor & Action Sandy Hill
8	19 Apr, 2017	Site Plan Control & Heritage Review

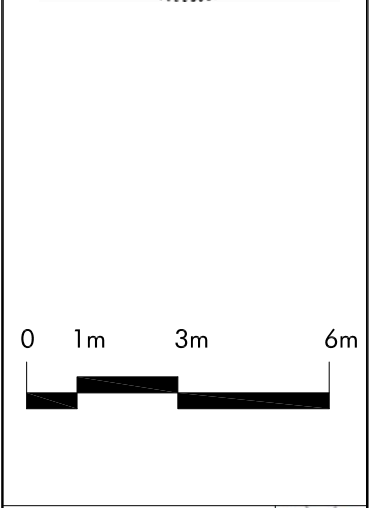

CLIENT:
Uganda High Commission
 350 Sparks Street, Suite 1210
 Ottawa, Ontario. K1R 7S8

PROJECT:
 New Chancery Building
 231 Cobourg Street, Ottawa, Ontario, K1N 8J2


PROJECT NO:
 A14014

DRAWING TITLE:
Proposed Site Plan

SCALE: 1:150	DATE: April 2017	SHEET NO: A1
DRAWN BY: [1024]	REVIEWED BY:	


Time: 19:39:50 Date: 4/13/2017 Scale: 1 = 1/8" Drawing File: User\Fourty-Four\Documents\1024 Architecture\14014_UHC\A14014_UHC_Schematic Design_Rev.6_2017-04-13.dwg (Forty-Four)

No. 467
2 STOREY BRICK DWELLING

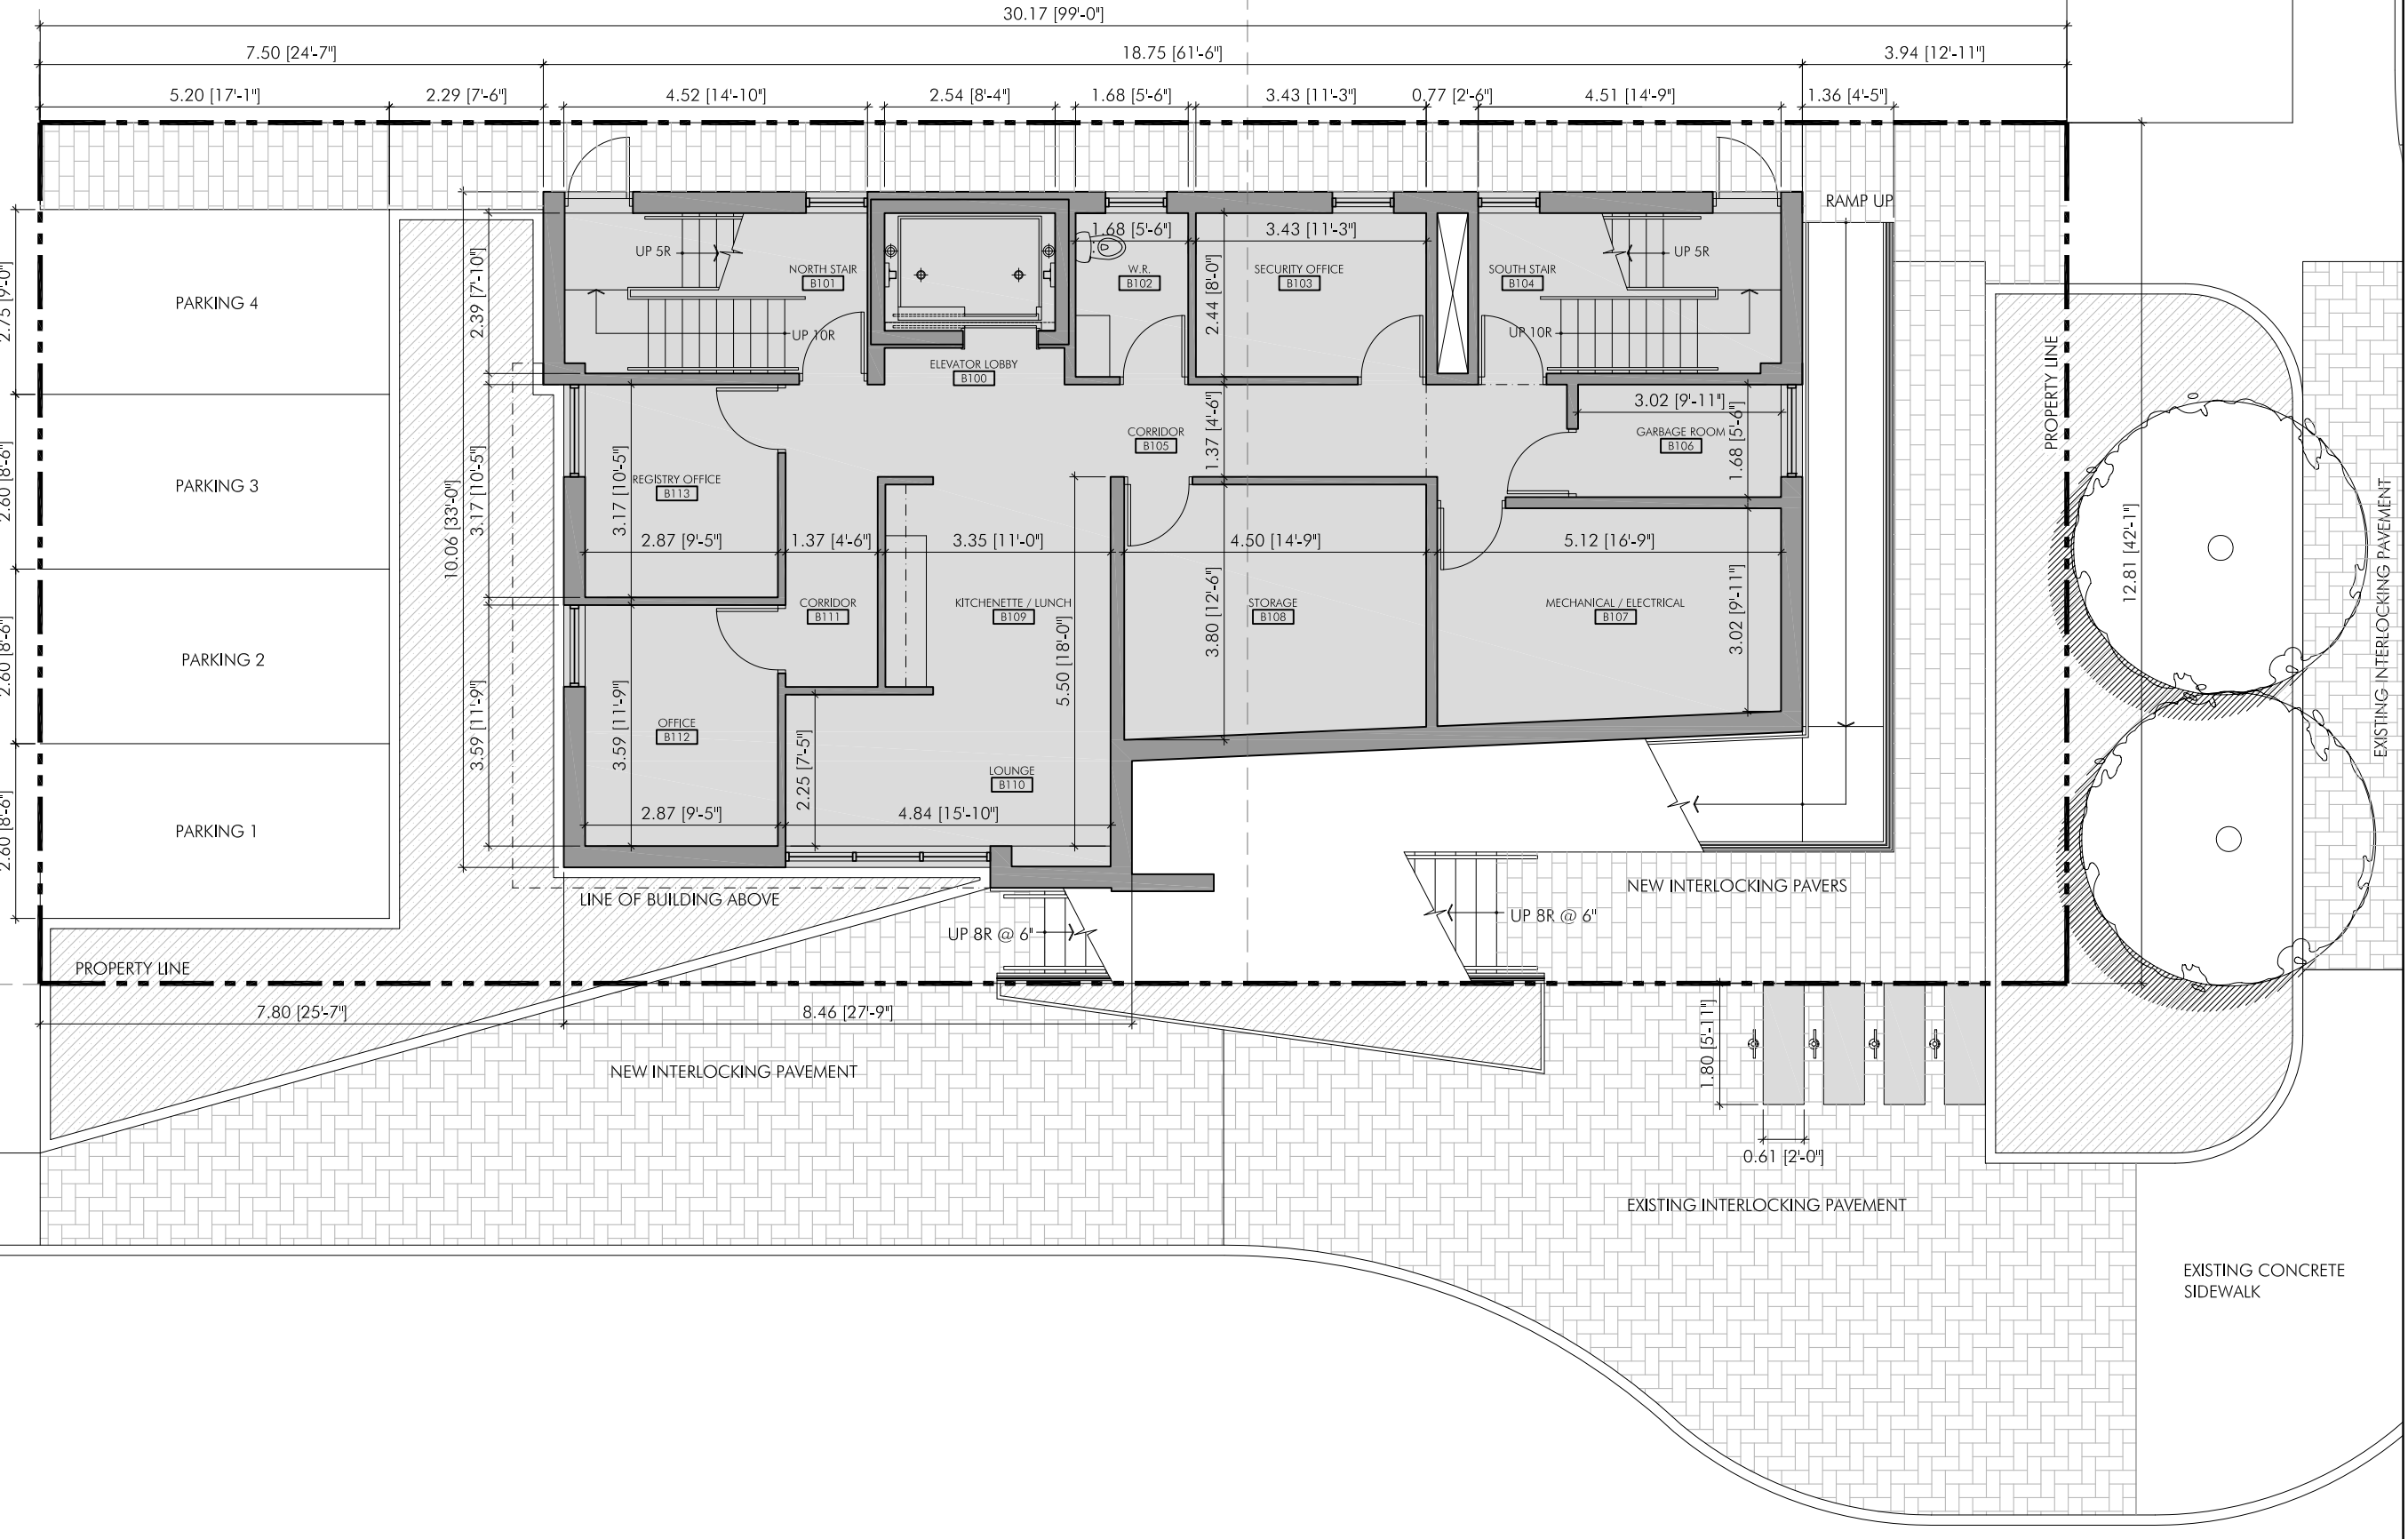

TEN 2 FOUR
ARCHITECTURE INC.
55 Eglinton Ave. East - Suite 606
Toronto, Ontario, M4P 1G8
T 416-440.1024 F 416.484.1024


DRAWINGS ARE NOT TO BE SCALED.
CONTRACTOR TO CHECK AND VERIFY ALL DIMENSIONS AND CONDITIONS ON THE JOB AND REPORT ANY DISCREPANCIES TO THE ARCHITECT BEFORE PROCEEDING WITH THE WORK.
© ALL RIGHTS RESERVED. THE USE OF ANY PART OF THIS DRAWING REPRODUCED, TRANSMITTED IN ANY FORM OR BY ANY MEANS WITHOUT THE PRIOR CONSENT OF THE ARCHITECT IS AN INFRINGEMENT IS STRICTLY PROHIBITED.

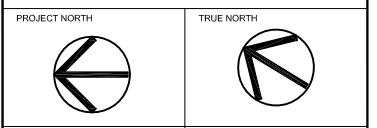

NO.	DATE	DESCRIPTION
1	17 June, 2015	To Consultants for Coordination
2	22 June, 2015	For Inception Report
3	31 July, 2015	UHC; Schematic Design Review
4	06 Feb, 2017	Consultants Coordination
5	13 Feb, 2017	Inception Report - Heritage & SPA
6	22 Mar, 2017	Consultants Coordination
7	04 Apr, 2017	Consultants; Ward 12 Councilor & Action Sandy Hill
8	19 Apr, 2017	Site Plan Control & Heritage Review

SEAL

ONTARIO ASSOCIATION
OF
ARCHITECTS
JUDAH M. MULALU
LICENCE
6766

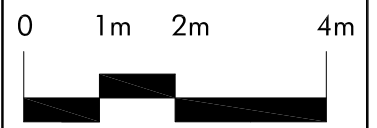

CLIENT:
Uganda High Commission
350 Sparks Street, Suite 1210
Ottawa, Ontario. K1R 7S8


PROJECT:
New Chancery Building
231 Cobourg Street, Ottawa, Ontario, K1N 8J2

PROJECT NO:
A14014


DRAWING TITLE:
**Proposed
Basement Floor Plan**

SCALE: 1:100	DATE: Mar, 2017	SHEET NO: A2
DRAWN BY: [1024]	REVIEWED BY:	


Time: 19:39:50 Date: 4/13/2017 Scale: 1 = 1/8" Drawing File: Users\Fourty-Four\Documents\1024 Architecture\14014_UHC_Schematic Design_Rev.6_2017-04-13.dwg (Forty-Four)

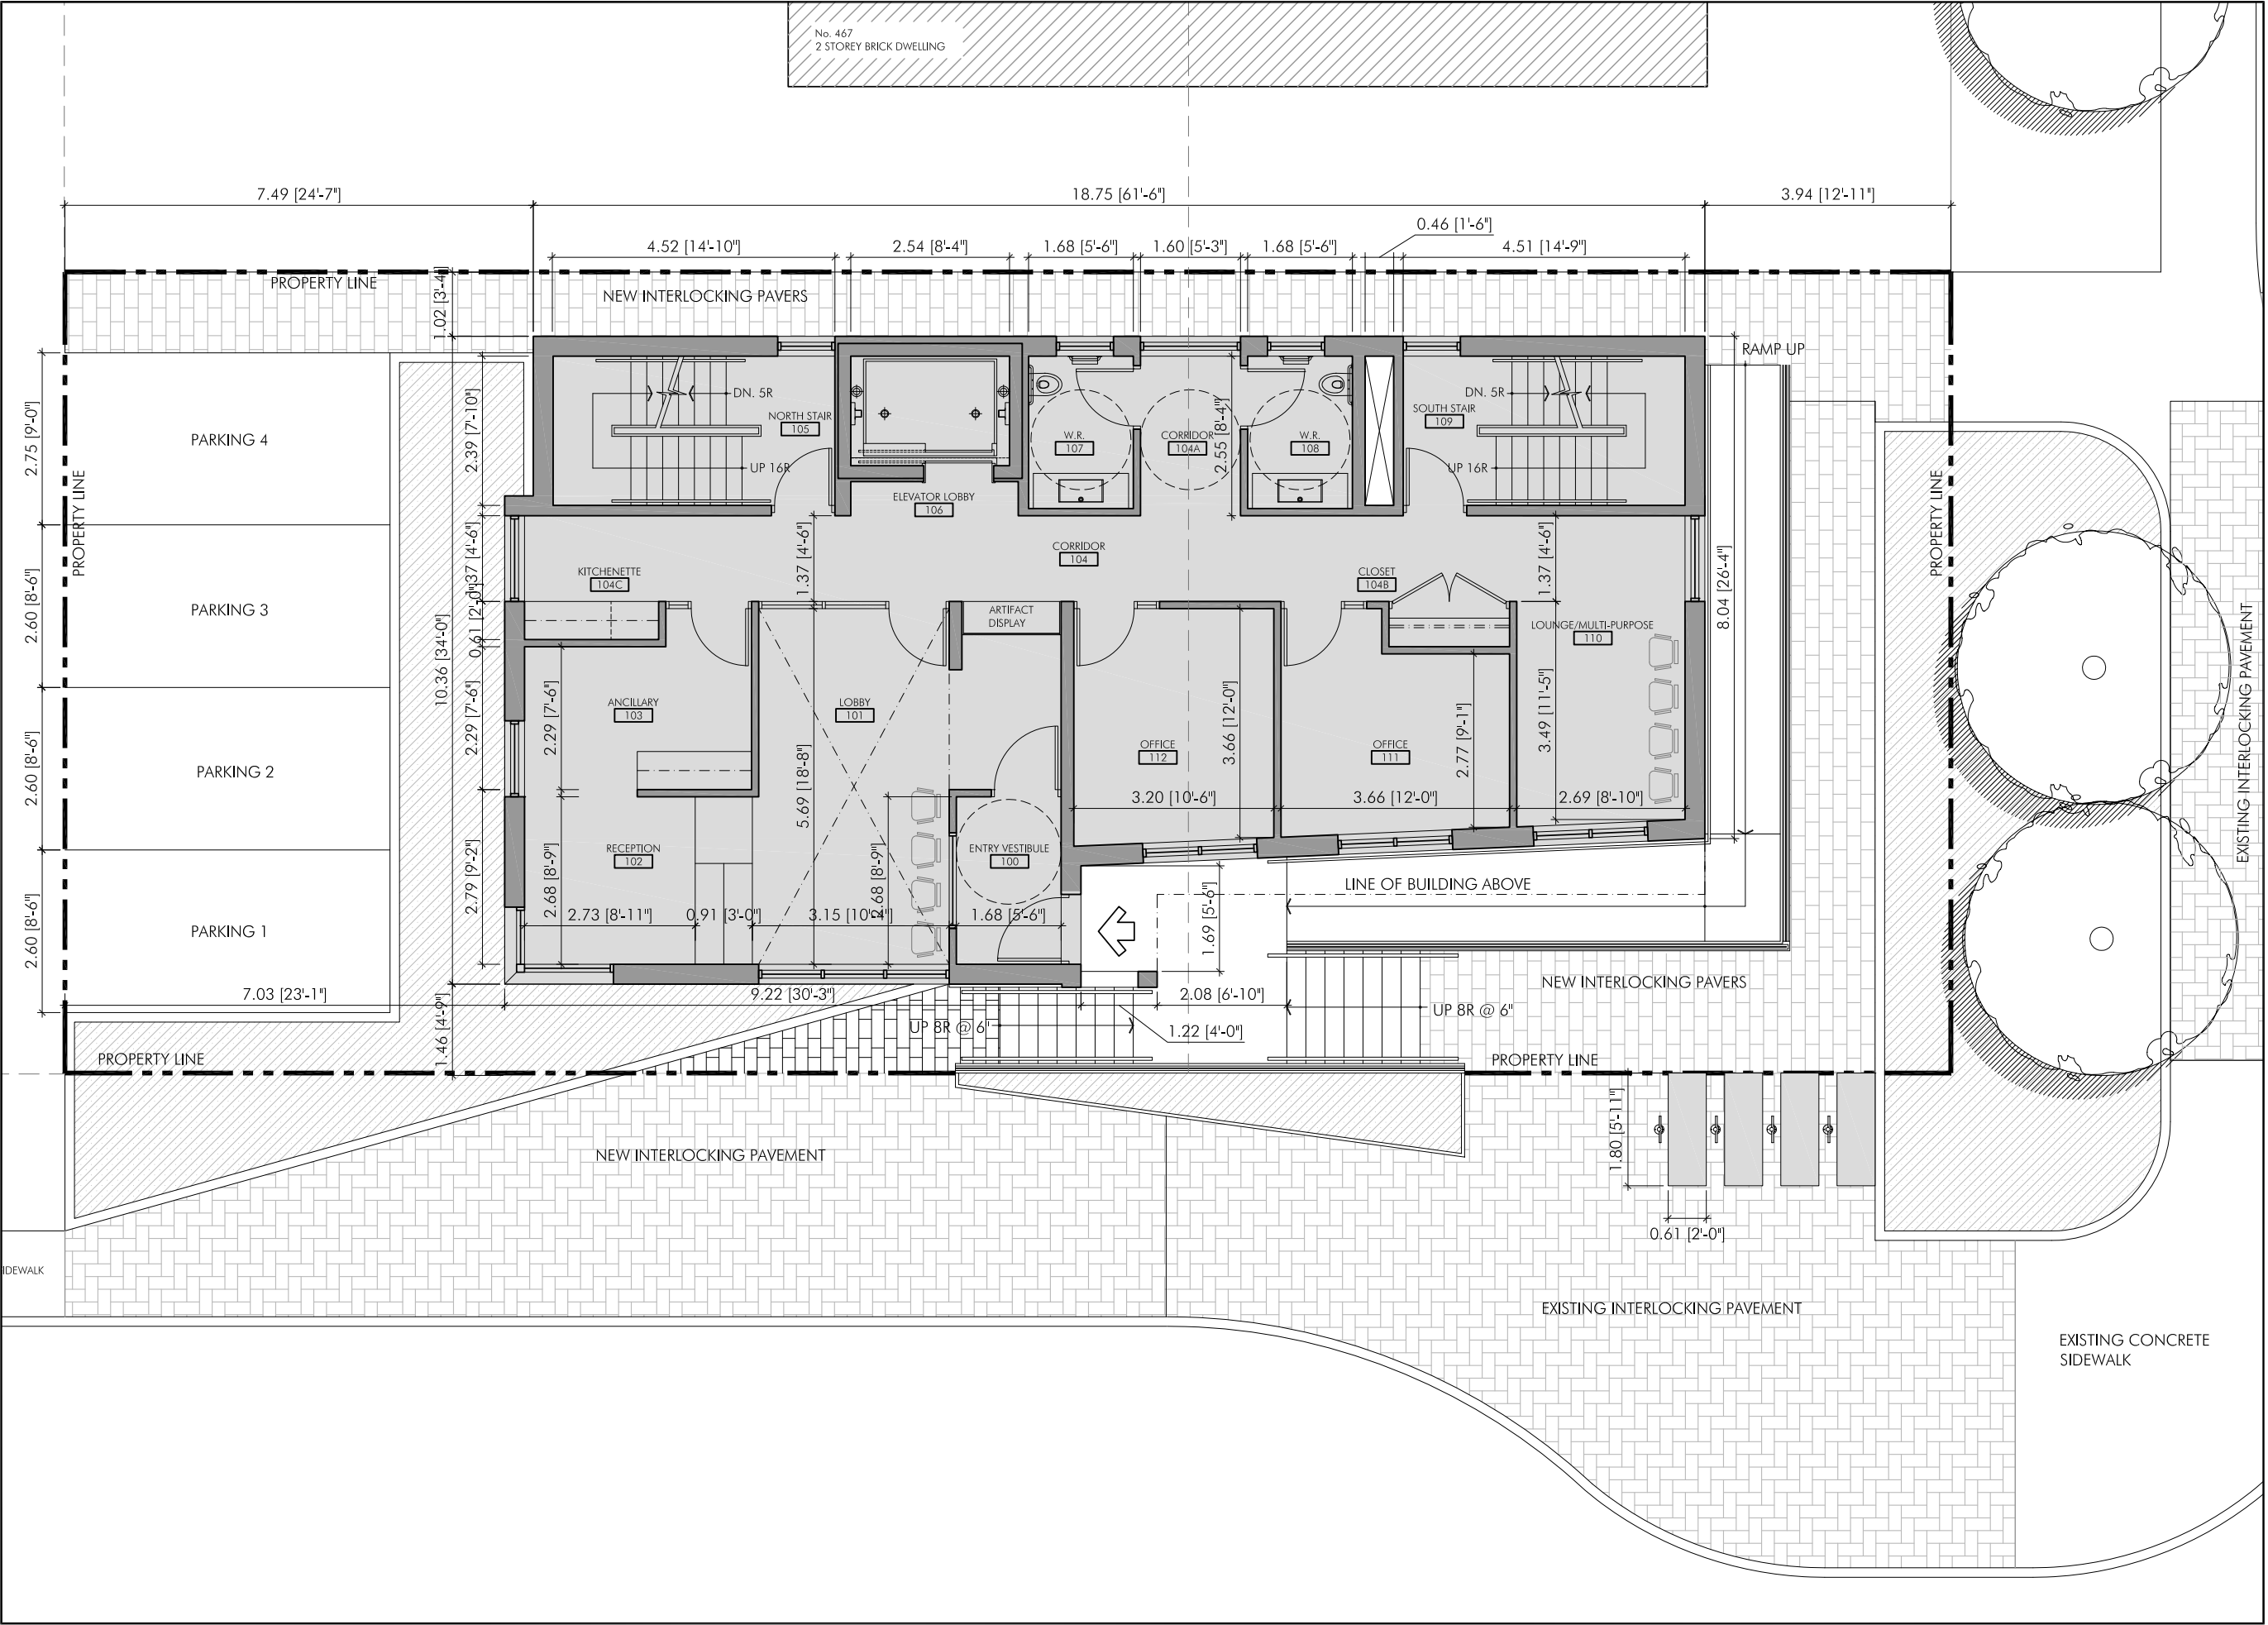

DRAWINGS ARE NOT TO BE SCALED.
CONTRACTOR TO CHECK AND VERIFY ALL DIMENSIONS AND CONDITIONS ON THE JOB AND REPORT ANY DISCREPANCIES TO THE ARCHITECT BEFORE PROCEEDING WITH THE WORK.
© ALL RIGHTS RESERVED. THE USE OF ANY PART OF THIS DRAWING REPRODUCED, TRANSMITTED IN ANY FORM OR BY ANY MEANS WITHOUT THE PRIOR CONSENT OF THE ARCHITECT IS AN INFRINGEMENT IS STRICTLY PROHIBITED.

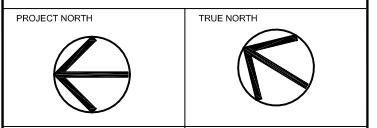

ISSUE		
NO.	DATE	DESCRIPTION
1	15 June, 2015	To Consultants for Coordination
2	22 June, 2015	For Inception Report
3	31 July, 2015	UHC Schematic Design Review
4	13 Feb, 2017	Inception Report - Heritage & SPA
5	22 Mar, 2017	Consultants Coordination
6	04 Apr, 2017	Consultation: Ward 12 Councilor & Action Sandy Hill
7	19 Apr, 2017	Site Plan Control & Heritage Review

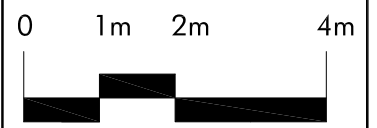

CLIENT:
Uganda High Commission
350 Sparks Street, Suite 1210
Ottawa, Ontario. K1R 7S8




PROJECT:
New Chancery Building
231 Cobourg Street, Ottawa, Ontario, K1N 8J2


PROJECT NO:
A14014
DRAWING TITLE:
Proposed First Floor Plan

SCALE: 1:100 DATE: Mar, 2017 SHEET NO:
DRAWN BY: [1024] REVIEWED BY: **A3**

Time: 17:0:18 Date: 4/13/2017 Scale: 1 = 1/8" Drawing File: User\Fourty-Four\Documents\1024 Architecture\14014_UHC\14014_UHC_Schematic Design_Rev.6_2017-04-13.dwg (Forty-Four)

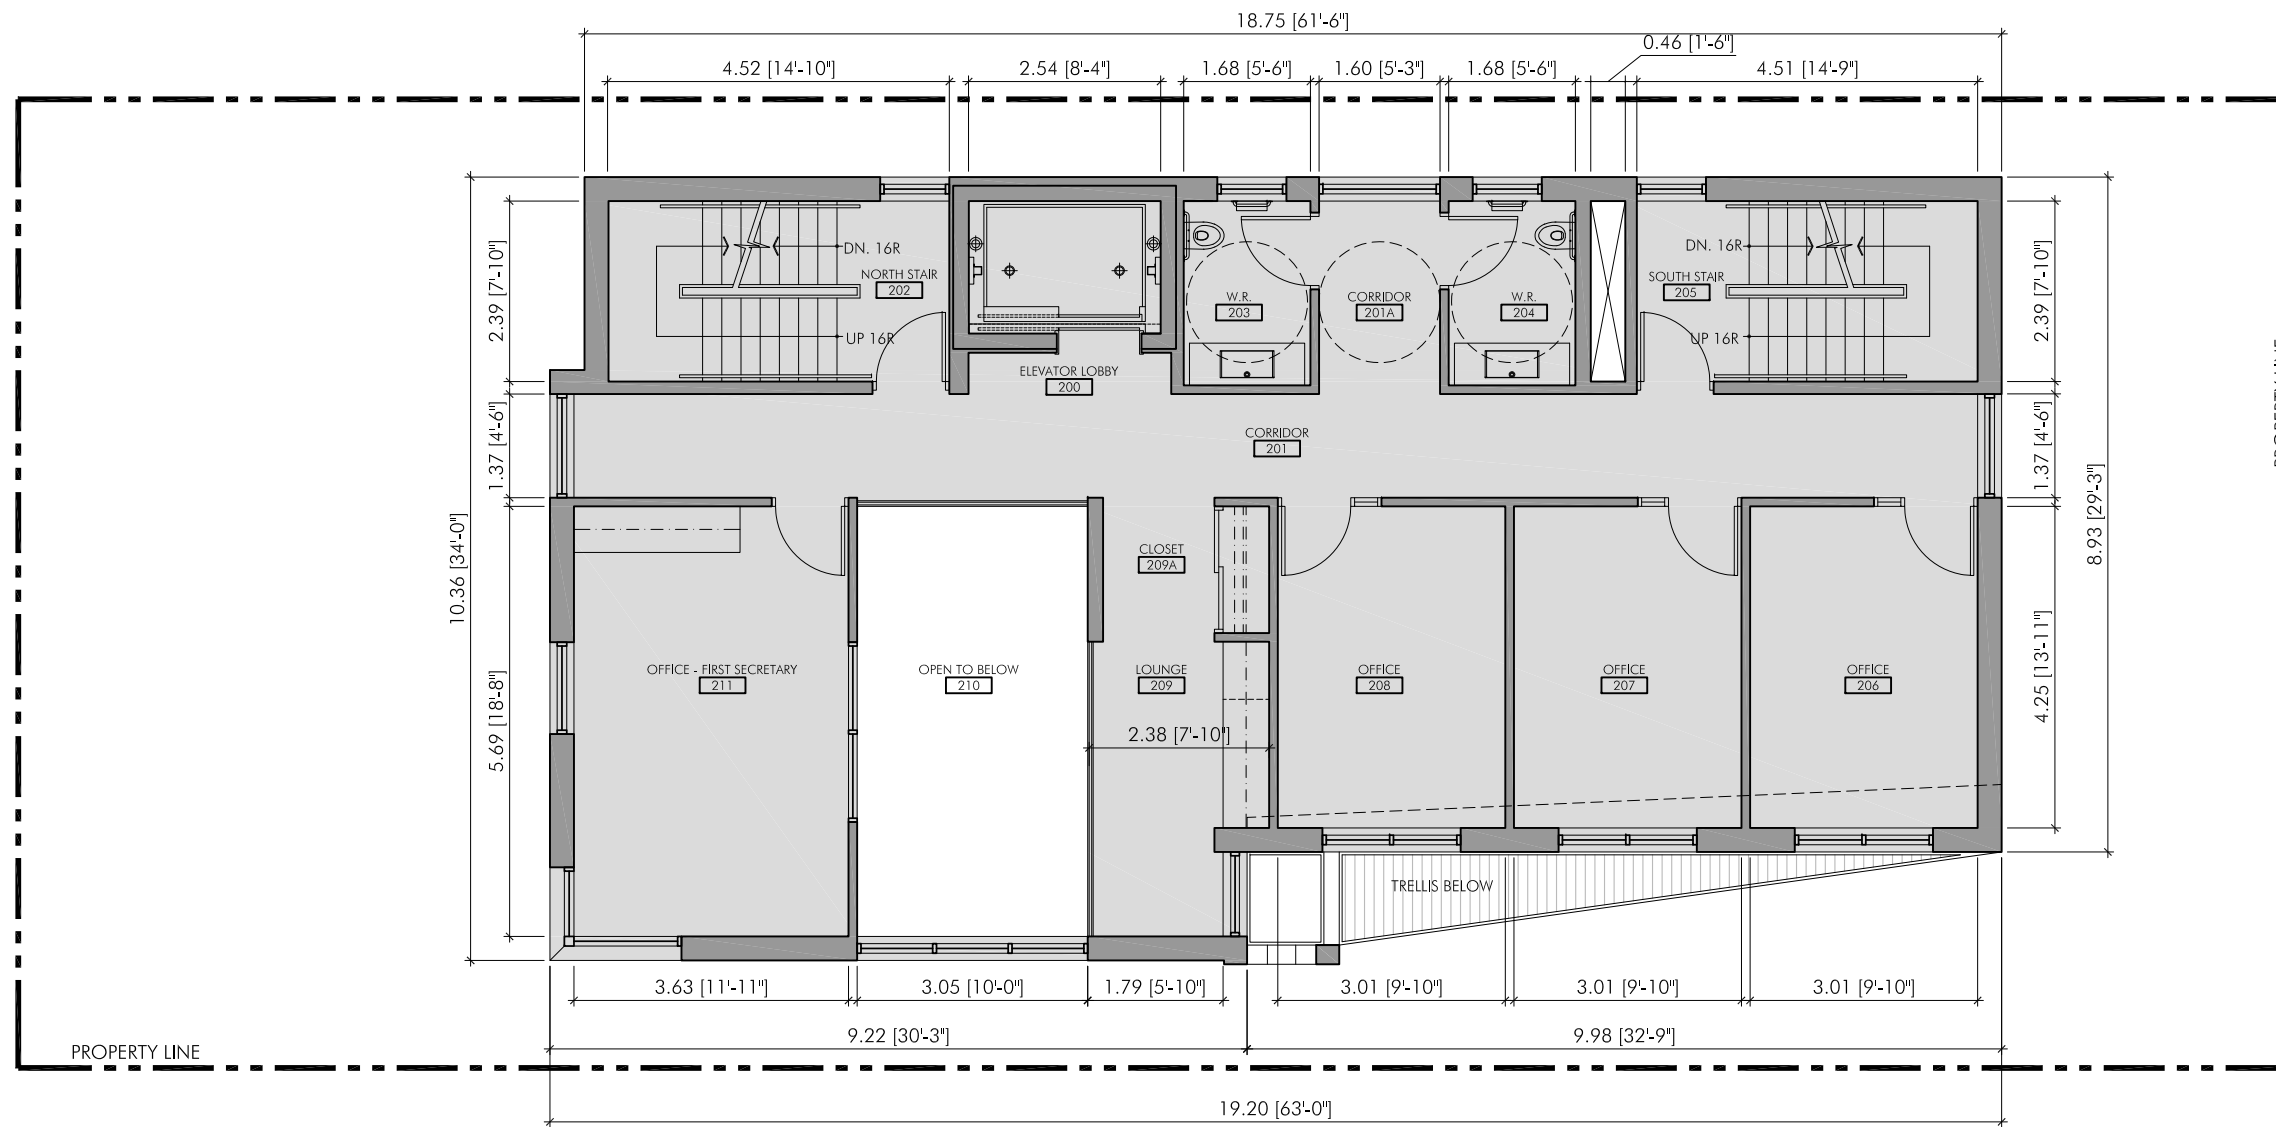


DRAWINGS ARE NOT TO BE SCALED.
CONTRACTOR TO CHECK AND VERIFY ALL DIMENSIONS AND CONDITIONS ON THE JOB AND REPORT ANY DISCREPANCIES TO THE ARCHITECT BEFORE PROCEEDING WITH THE WORK.
© ALL RIGHTS RESERVED. THE USE OF ANY PART OF THIS DRAWING REPRODUCED, TRANSMITTED IN ANY FORM OR BY ANY MEANS WITHOUT THE PRIOR CONSENT OF THE ARCHITECT IS AN INFRINGEMENT IS STRICTLY PROHIBITED.

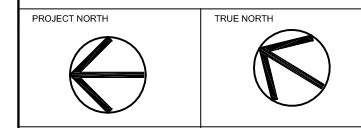

SEAL

ISSUE		
NO.	DATE	DESCRIPTION
1	15 June, 2015	To Consultants for Coordination
2	22 June, 2015	For Inception Report
3	31 July, 2015	UHC; Schematic Design Review
4	06 Feb, 2017	Consultants Coordination
5	13 Feb, 2017	Inception Report - Heritage & SPA
6	22 Mar, 2017	Consultants Coordination
7	04 Apr, 2017	Consultants; Ward 12 Councilor & Action Sandy Hill
8	19 Apr, 2017	Site Plan Control & Heritage Review

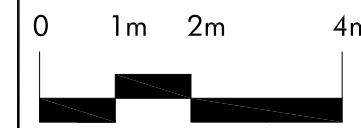

CLIENT:
Uganda High Commission
350 Sparks Street, Suite 1210
Ottawa, Ontario. K1R 7S8




PROJECT:
New Chancery Building
231 Cobourg Street, Ottawa, Ontario, K1N 8J2

PROJECT NO:
A14014


DRAWING TITLE:
**Proposed
Second Floor Plan**

SCALE: 1:100	DATE: Mar, 2017	SHEET NO: A4
DRAWN BY: [1024]	REVIEWED BY:	

Time: 17:0:18 Date: 4/13/2017 Scale: 1 = 1/8" Drawing File: User\Fourty-Four\Documents\1024 Architecture\14014_UHC\14014_UHC_Schematic Design_Rev.6_2017-04-13.dwg DWG (Forty-Four)

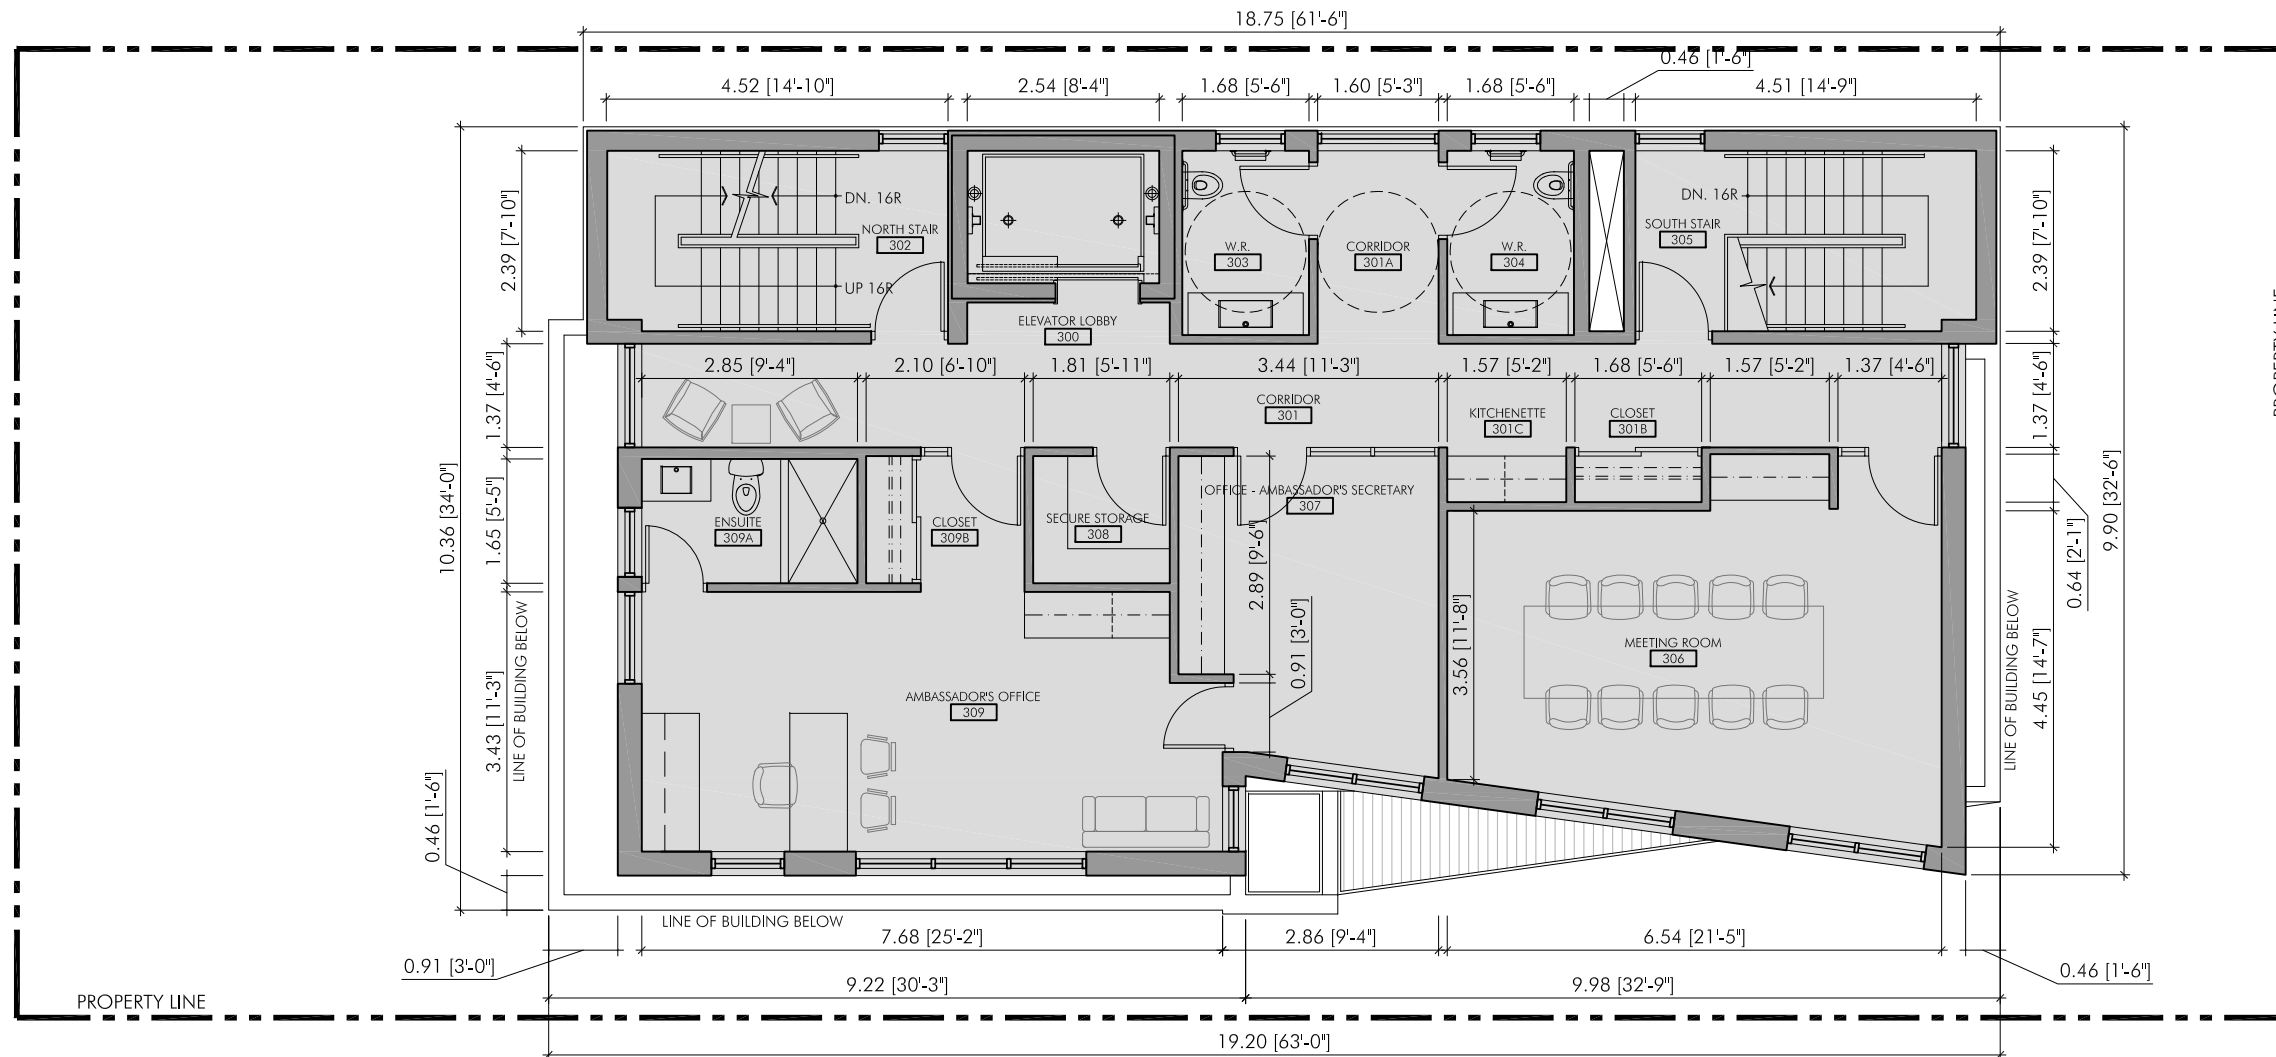


DRAWINGS ARE NOT TO BE SCALED.
CONTRACTOR TO CHECK AND VERIFY ALL DIMENSIONS AND CONDITIONS ON THE JOB AND REPORT ANY DISCREPANCIES TO THE ARCHITECT BEFORE PROCEEDING WITH THE WORK.
© ALL RIGHTS RESERVED. THE USE OF ANY PART OF THIS DRAWING REPRODUCED, TRANSMITTED IN ANY FORM OR BY ANY MEANS WITHOUT THE PRIOR CONSENT OF THE ARCHITECT IS AN INFRINGEMENT IS STRICTLY PROHIBITED.

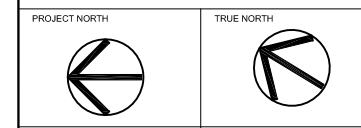

SEAL

NO.	DATE	DESCRIPTION
1	15 June, 2015	To Consultants for Coordination
2	22 June, 2015	For Inception Report
3	31 July, 2015	UHC; Schematic Design Review
4	06 Feb, 2017	Consultants Coordination
5	13 Feb, 2017	Inception Report - Heritage & SPA
6	22 Mar, 2017	Consultants Coordination
7	04 Apr, 2017	Consultants; Ward 12 Councilor & Action Sandy Hill
8	19 Apr, 2017	Site Plan Control & Heritage Review

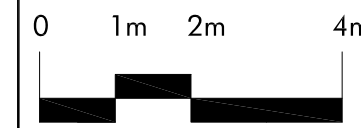

CLIENT:
Uganda High Commission
350 Sparks Street, Suite 1210
Ottawa, Ontario, K1R 7S8


PROJECT:
New Chancery Building
231 Cobourg Street, Ottawa, Ontario, K1N 8J2

PROJECT NO:
A14014


DRAWING TITLE:
Proposed Third Floor Plan

SCALE: 1:100 DATE: Mar, 2017 SHEET NO: **A5**
DRAWN BY: [1024] REVIEWED BY:

Time: 17:0:18 Date: 4/13/2017 Scale: 1 = 1'(PS) Drawing File: User\Fourty-Four\Documents\1024 Architecture\14014_UHC\Architecture\14014_UHC_Schematic Design_Rev.6_2017-04-13.dwg (Forty-Four)

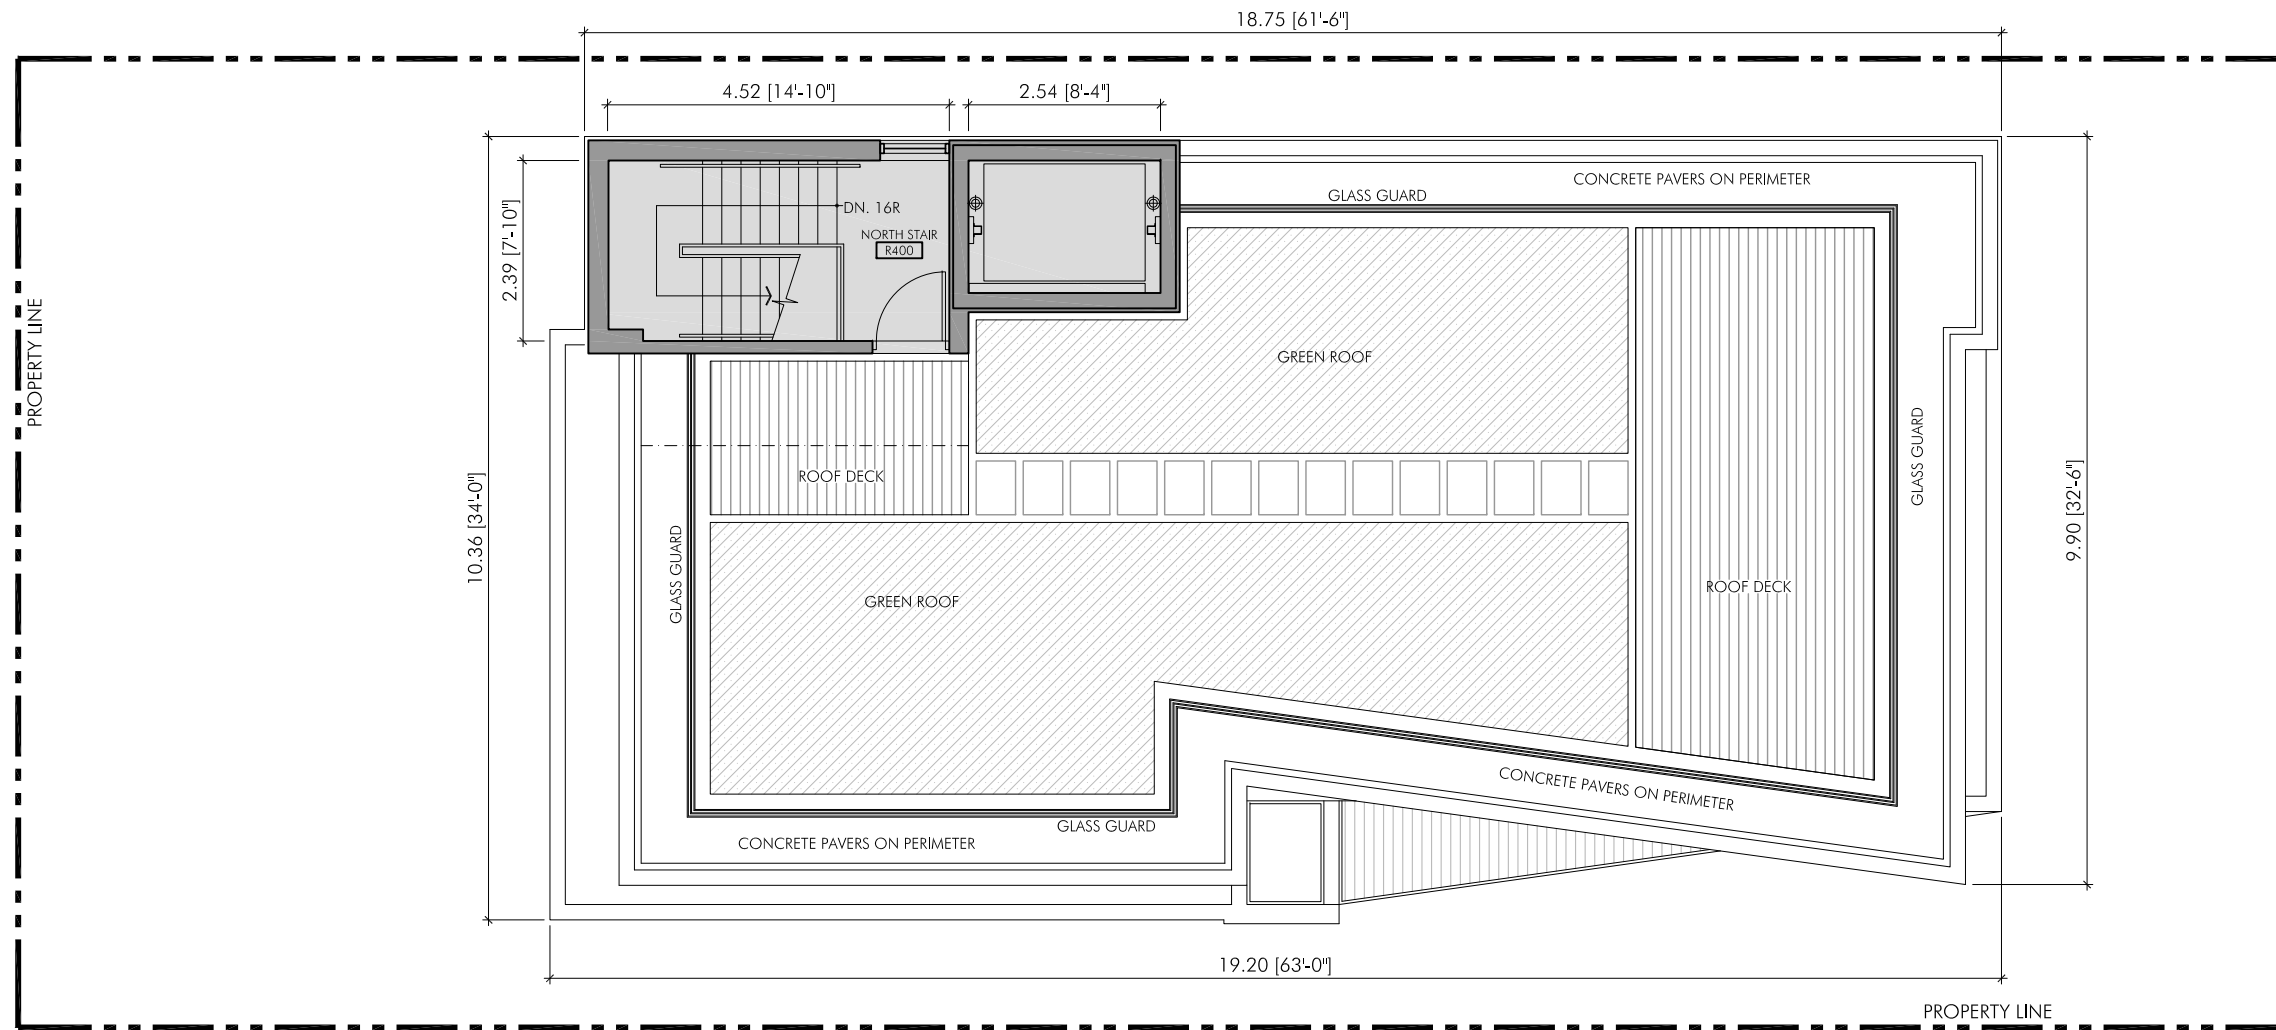


DRAWINGS ARE NOT TO BE SCALED.
CONTRACTOR TO CHECK AND VERIFY ALL DIMENSIONS AND CONDITIONS ON THE JOB AND REPORT ANY DISCREPANCIES TO THE ARCHITECT BEFORE PROCEEDING WITH THE WORK.
© ALL RIGHTS RESERVED. THE USE OF ANY PART OF THIS DRAWING REPRODUCED, TRANSMITTED IN ANY FORM OR BY ANY MEANS WITHOUT THE PRIOR CONSENT OF THE ARCHITECT IS AN INFRINGEMENT IS STRICTLY PROHIBITED.

 

SEAL

ISSUE

NO.	DATE	DESCRIPTION
1	17 June, 2015	To Consultants for Coordination
2	22 June, 2015	For Inception Report
3	31 July, 2015	UHC; Schematic Design Review
4	06 Feb, 2017	Consultants Coordination
5	13 Feb, 2017	Inception Report - Heritage & SPA
6	22 Mar, 2017	Consultants Coordination
7	04 Apr, 2017	Consultation: Ward 12 Councillor & Action Sandy Hill
8	19 Apr, 2017	Site Plan Control & Heritage Review

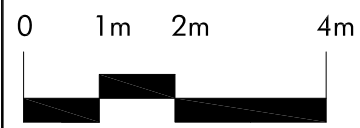

CLIENT:
Uganda High Commission
350 Sparks Street, Suite 1210
Ottawa, Ontario. K1R 7S8

PROJECT:
New Chancery Building
231 Cobourg Street, Ottawa, Ontario, K1N 8J2

PROJECT NO:
A14014

DRAWING TITLE:
Proposed Roof Plan

SCALE: 1:100	DATE: Mar, 2017	SHEET NO: A6
DRAWN BY: [1024]	REVIEWED BY:	