

Drawing File: Users\Fourty-Four\Documents\1024 Architecture\14014\_UHC\_Schematic Design\_Rev.6\_2017-04-13.dwg (Forty-Four)  
 Date: 4/13/2017 Scale: 1/8" = 1'-0"  
 Time: 17:0:18



DRAWINGS ARE NOT TO BE SCALED.  
 CONTRACTOR TO CHECK AND VERIFY ALL DIMENSIONS AND CONDITIONS ON THE JOB AND REPORT ANY DISCREPANCIES TO THE ARCHITECT BEFORE PROCEEDING WITH THE WORK.  
 © ALL RIGHTS RESERVED. THE USE OF ANY PART OF THIS DRAWING REPRODUCED, TRANSMITTED IN ANY FORM OR BY ANY MEANS WITHOUT THE PRIOR CONSENT OF THE ARCHITECT IS AN INFRINGEMENT IS STRICTLY PROHIBITED.

PROJECT NORTH	TRUE NORTH

ISSUE		
NO.	DATE	DESCRIPTION
1	17 June, 2015	To Consultants for Coordination
2	22 June, 2015	For Inception Report
3	31 July, 2015	UHC; Schematic Design Review
4	06 Feb, 2017	Consultants Coordination
5	13 Feb, 2017	Inception Report - Heritage & SPA
6	22 Mar, 2017	Consultants Coordination
7	04 Apr, 2017	Consultant; Ward 12 Councilor & Action Sandy Hill
8	19 Apr, 2017	Site Plan Control & Heritage Review



CLIENT:  
**Uganda High Commission**  
 350 Sparks Street, Suite 1210  
 Ottawa, Ontario, K1R 7S8


PROJECT:  
 New Chancery Building  
 231 Cobourg Street, Ottawa, Ontario, K1N 8J2

PROJECT NO:  
 A14014  
 DRAWING TITLE:

**Proposed West Elevation**

SCALE: 1:100	DATE: Mar, 2017	SHEET NO: <b>A7</b>
DRAWN BY: [1024]	REVIEWED BY:	

Drawing File: Users\Fourty-Four\Documents\1024 Architecture\14014\_UHC\14014\_UHC\_Schematic Design\_Rev.6\_2017-04-13.dwg (Forty-Four)  
 Date: 4/13/2017 Scale: 1 = 1/8" Time: 17:0:18

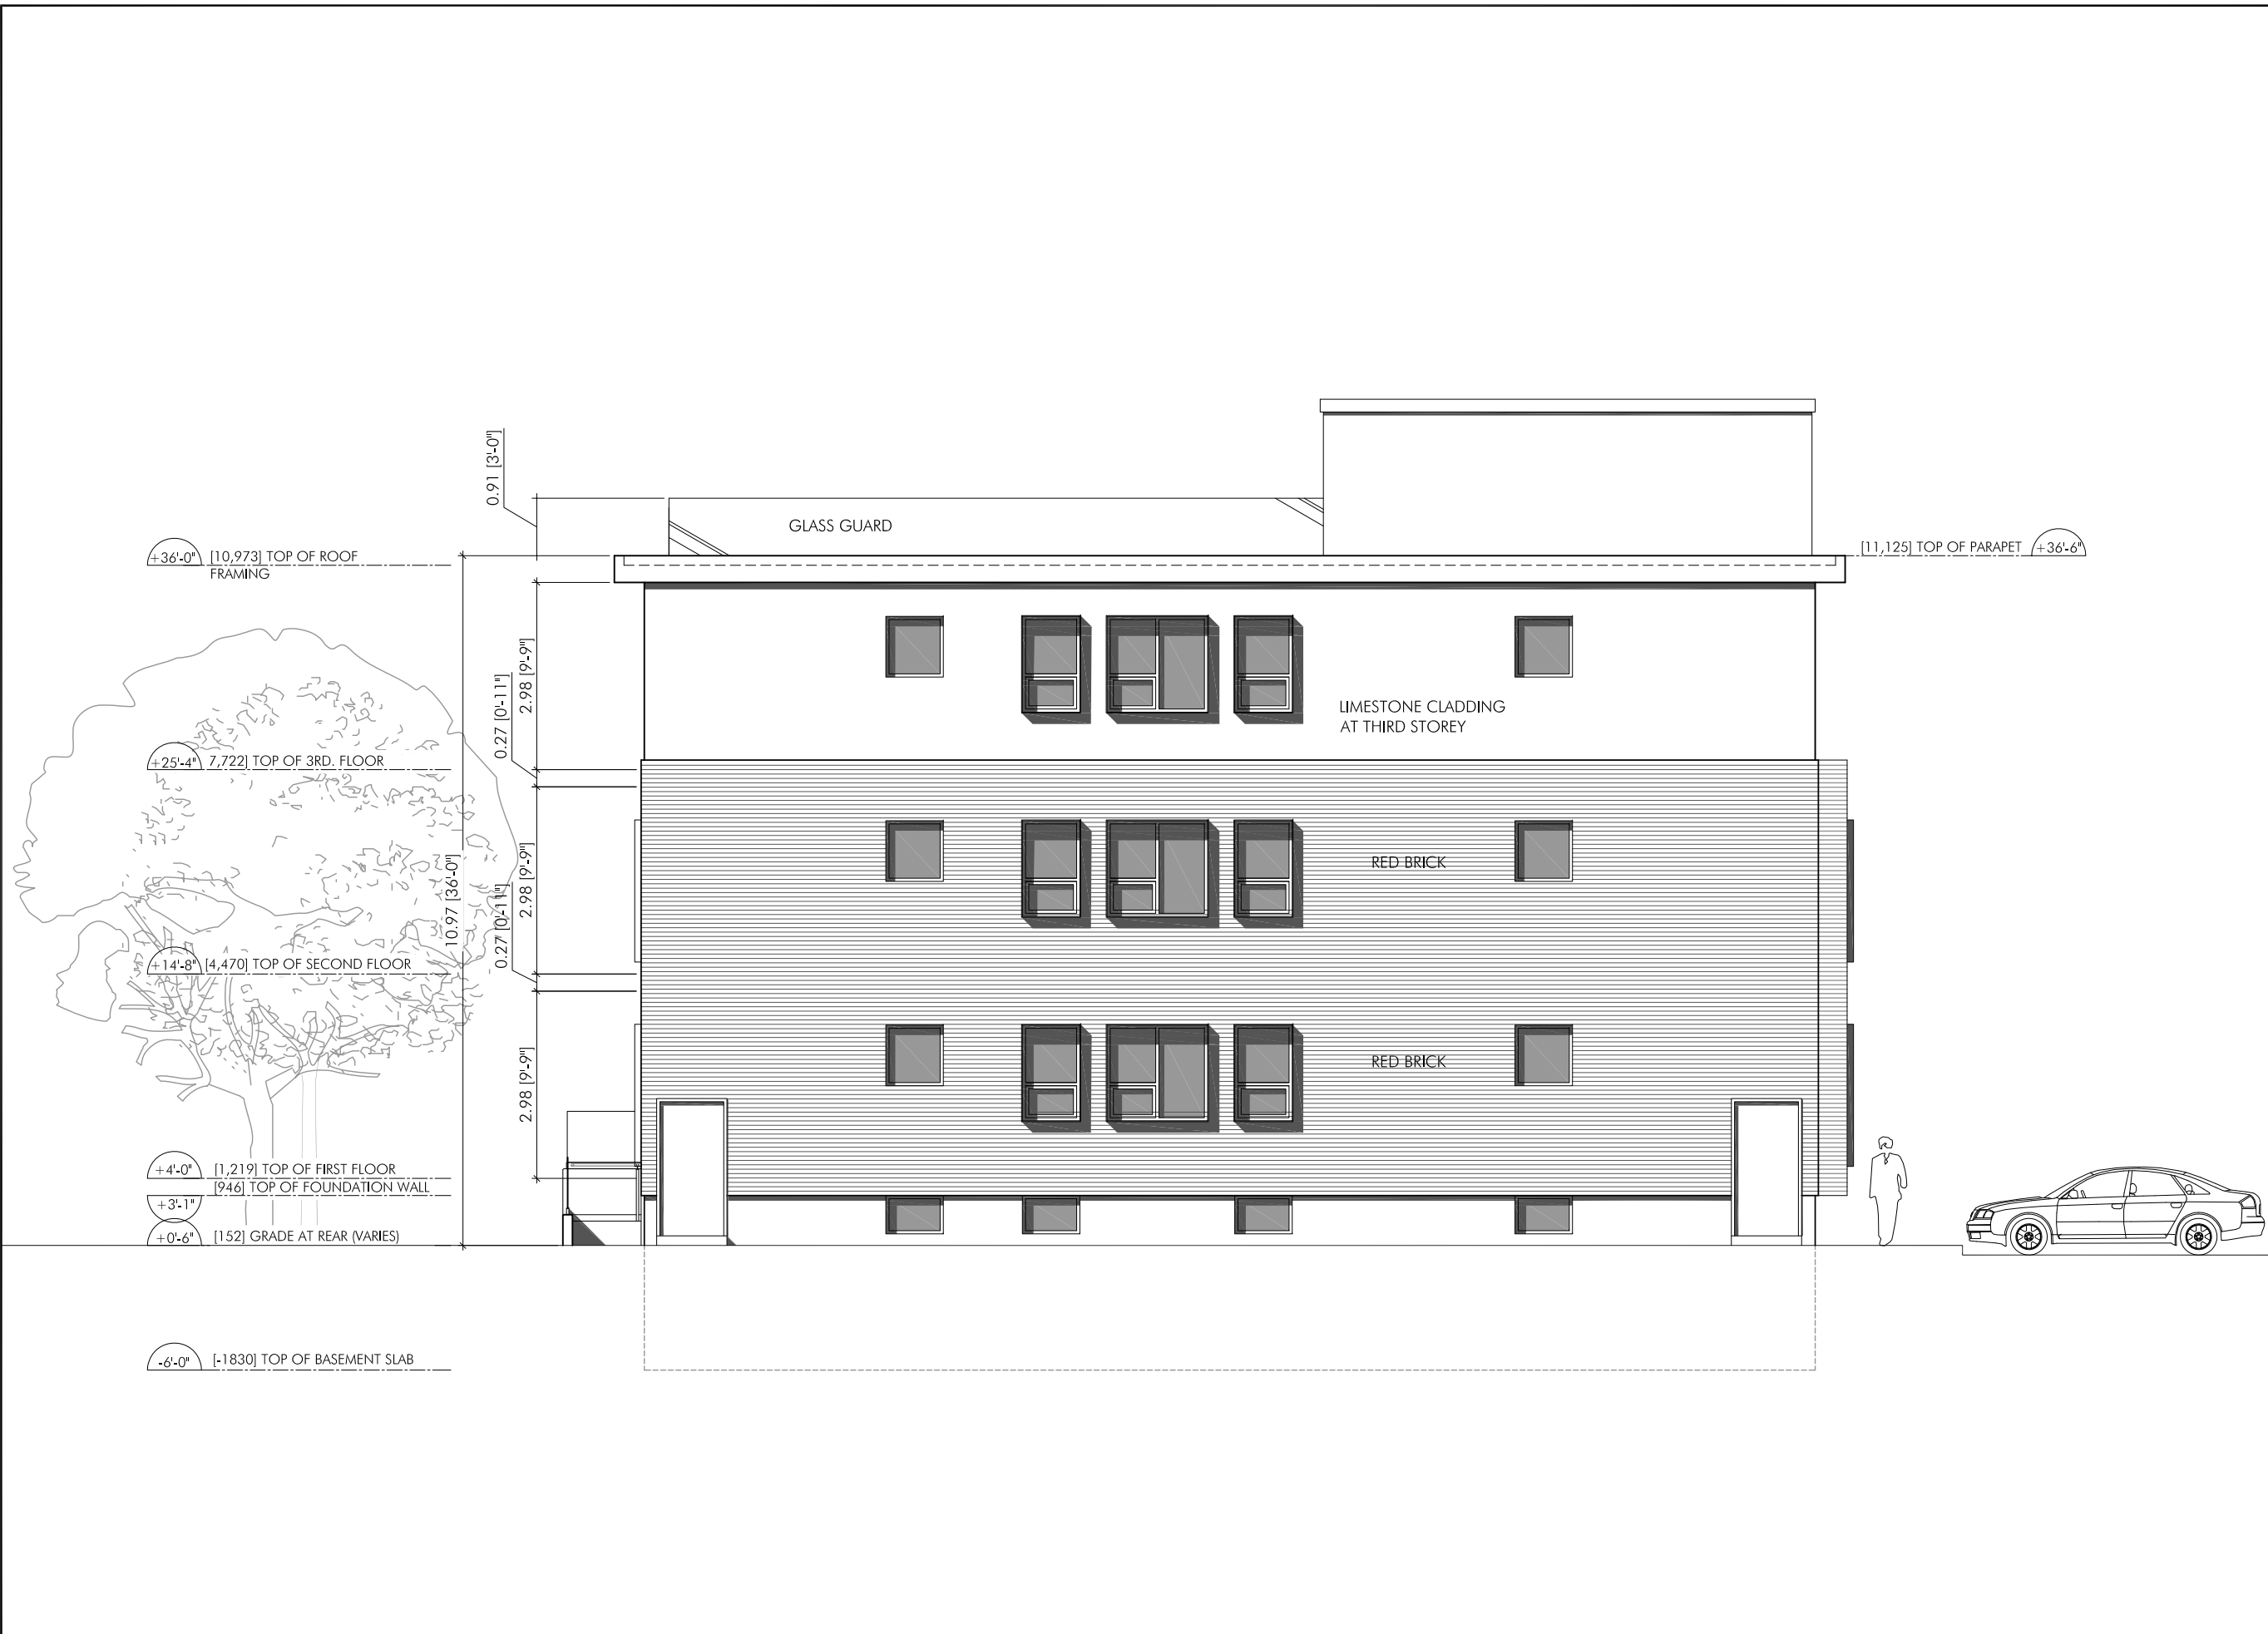

**TEN 2 FOUR ARCHITECTURE INC.**  
 55 Eglinton Ave. East - Suite 606  
 Toronto, Ontario, M4P 1G8  
 T 416.440.1024 F 416.484.1024

DRAWINGS ARE NOT TO BE SCALED.  
 CONTRACTOR TO CHECK AND VERIFY ALL DIMENSIONS AND CONDITIONS ON THE JOB AND REPORT ANY DISCREPANCIES TO THE ARCHITECT BEFORE PROCEEDING WITH THE WORK.  
 © ALL RIGHTS RESERVED. THE USE OF ANY PART OF THIS DRAWING REPRODUCED, TRANSMITTED IN ANY FORM OR BY ANY MEANS WITHOUT THE PRIOR CONSENT OF THE ARCHITECT IS AN INFRINGEMENT IS STRICTLY PROHIBITED.

PROJECT NORTH	TRUE NORTH


ISSUE		
NO.	DATE	DESCRIPTION
1	17 June, 2015	To Consultants for Coordination
2	22 June, 2015	For Inception Report
3	31 July, 2015	UHC; Schematic Design Review
4	06 Feb, 2017	Consultants Coordination
5	13 Feb, 2017	Inception Report - Heritage & SPA
6	22 Mar, 2017	Consultants Coordination
7	04 Apr, 2017	Consultant; Ward 12 Councillor & Action Sandy Hill
8	19 Apr, 2017	Site Plan Control & Heritage Review

ONTARIO ASSOCIATION  
OF  
ARCHITECTS

JUDAH M. MULALU  
LICENCE  
6766

<p>CLIENT:  <b>Uganda High Commission</b>            350 Sparks Street, Suite 1210            Ottawa, Ontario. K1R 7S8</p>		
<p>PROJECT:            New Chancery Building            231 Cobourg Street, Ottawa, Ontario, K1N 8J2</p>		
<p>PROJECT NO:            A14014</p>		
<p><b>Proposed East Elevation</b></p>		
SCALE: 1:100	DATE: Mar, 2017	SHEET NO: <b>A8</b>
DRAWN BY: [1024]	REVIEWED BY:	

Time: 19:39:50 Date: 4/13/2017 Scale: 1 = 1/8" Drawing File: Users\Fourty-Four\Documents\1024 Architecture\14014\_UHC\Architecture\14014\_UHC\_Schematic Design\_Rev.6\_2017-04-13.dwg (Forty-Four)

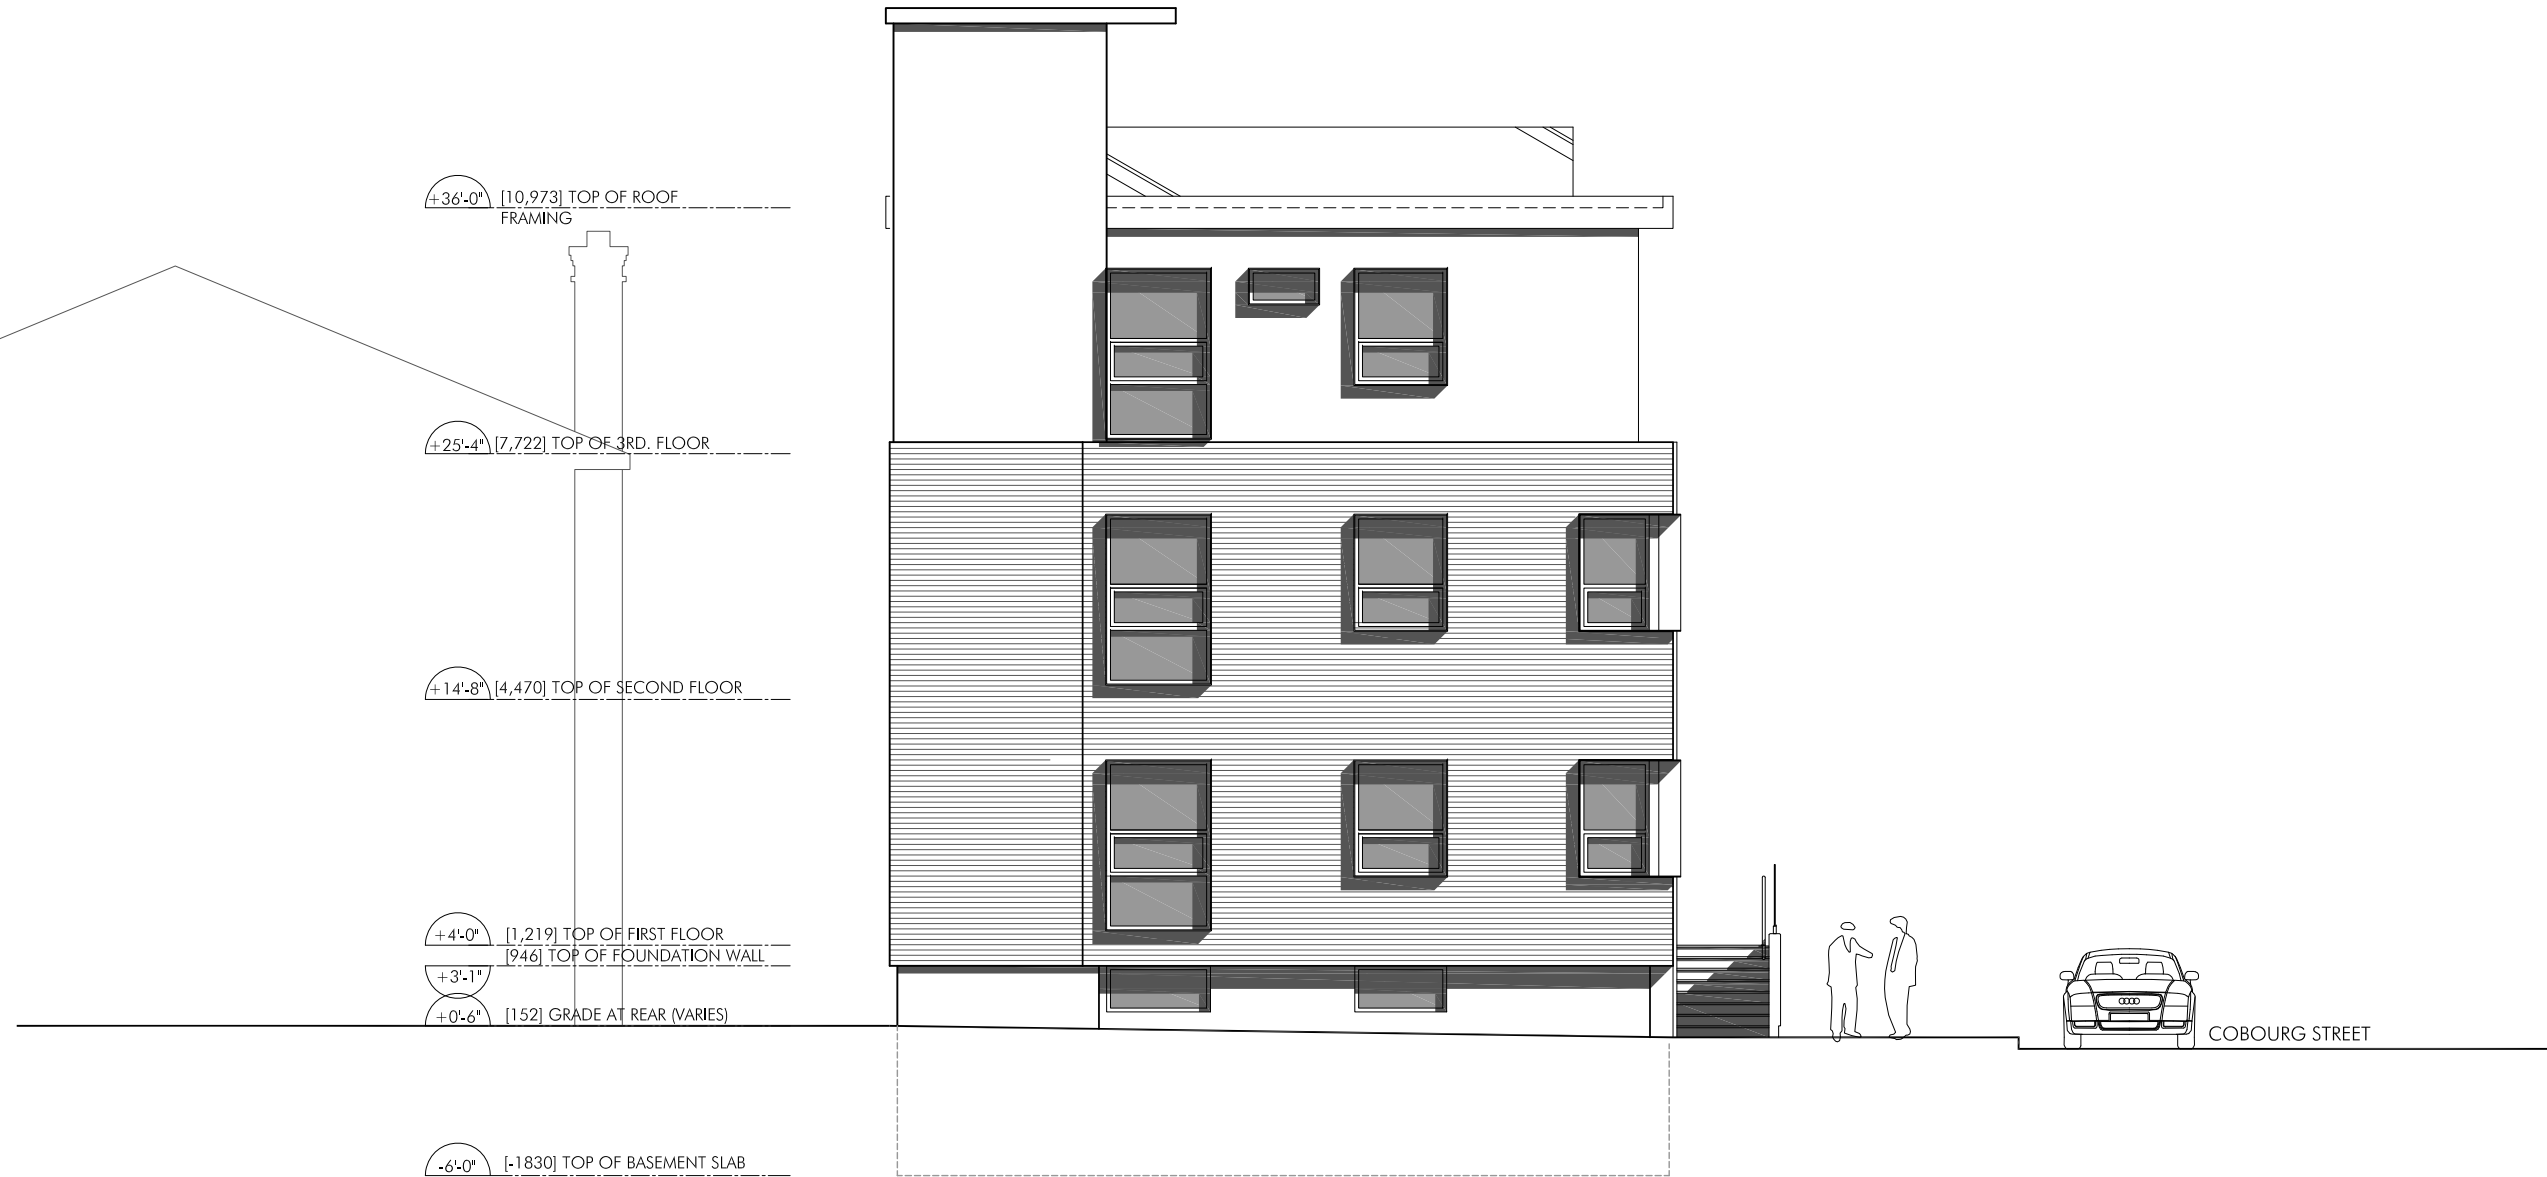

DRAWINGS ARE NOT TO BE SCALED.  
CONTRACTOR TO CHECK AND VERIFY ALL DIMENSIONS AND CONDITIONS ON THE JOB AND REPORT ANY DISCREPANCIES TO THE ARCHITECT BEFORE PROCEEDING WITH THE WORK.  
© ALL RIGHTS RESERVED. THE USE OF ANY PART OF THIS DRAWING REPRODUCED, TRANSMITTED IN ANY FORM OR BY ANY MEANS WITHOUT THE PRIOR CONSENT OF THE ARCHITECT IS AN INFRINGEMENT IS STRICTLY PROHIBITED.

PROJECT NORTH	TRUE NORTH

ISSUE		
NO.	DATE	DESCRIPTION
1	17 June, 2015	To Consultants for Coordination
2	22 June, 2015	For Inception Report
3	31 July, 2015	UHC; Schematic Design Review
4	06 Feb, 2017	Consultants Coordination
5	13 Feb, 2017	Inception Report - Heritage & SPA
6	22 Mar, 2017	Consultants Coordination
7	04 Apr, 2017	Consultant; Ward 12 Councilor & Action Sandy Hill
8	19 Apr, 2017	Site Plan Control & Heritage Review



CLIENT:  
**Uganda High Commission**  
350 Sparks Street, Suite 1210  
Ottawa, Ontario. K1R 7S8


PROJECT:  
New Chancery Building  
231 Cobourg Street, Ottawa, Ontario, K1N 8J2

PROJECT NO:  
A14014

DRAWING TITLE:  
**Proposed North Elevation**

SCALE: 1:100	DATE: Mar, 2017	SHEET NO: <b>A9</b>
DRAWN BY: [1024]	REVIEWED BY:	

Time: 19:39:50 Date: 4/13/2017 Scale: 1 = 1/8" Drawing File: User\Fourty-Four\Documents\1024 Architecture\14014\_UHC\Architecture\14014\_UHC\_Schematic Design\_Rev.6\_2017-04-13.dwg (Forty-Four)

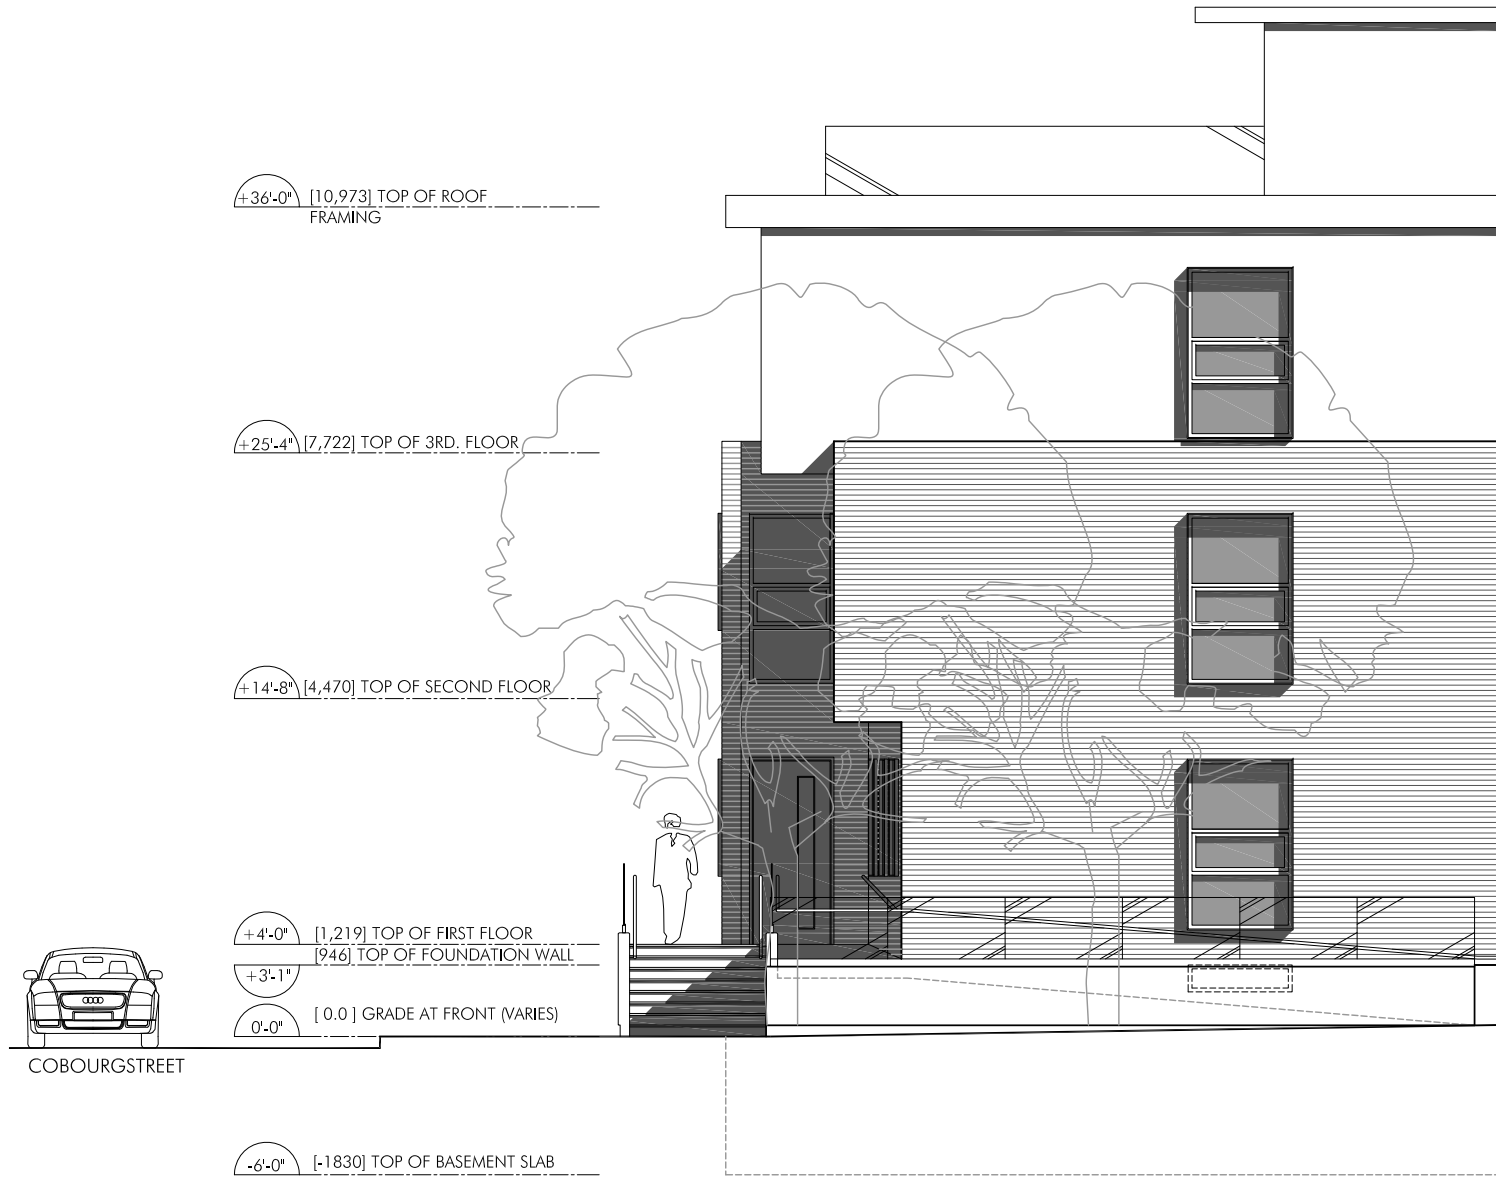

DRAWINGS ARE NOT TO BE SCALED.  
 CONTRACTOR TO CHECK AND VERIFY ALL DIMENSIONS AND CONDITIONS ON THE JOB AND REPORT ANY DISCREPANCIES TO THE ARCHITECT BEFORE PROCEEDING WITH THE WORK.  
 © ALL RIGHTS RESERVED. THE USE OF ANY PART OF THIS DRAWING REPRODUCED, TRANSMITTED IN ANY FORM OR BY ANY MEANS WITHOUT THE PRIOR CONSENT OF THE ARCHITECT IS AN INFRINGEMENT IS STRICTLY PROHIBITED.

PROJECT NORTH	TRUE NORTH

ISSUE		
NO.	DATE	DESCRIPTION
1	17 June, 2015	To Consultants for Coordination
2	22 June, 2015	For Inception Report
3	31 July, 2015	UHC; Schematic Design Review
4	06 Feb, 2017	Consultants Coordination
5	13 Feb, 2017	Inception Report - Heritage & SPA
6	22 Mar, 2017	Consultants Coordination
7	04 Apr, 2017	Consultant; Ward 12 Councilor & Action Sandy Hill
8	19 Apr, 2017	Site Plan Control & Heritage Review



CLIENT:  
**Uganda High Commission**  
 350 Sparks Street, Suite 1210  
 Ottawa, Ontario. K1R 7S8



PROJECT:  
 New Chancery Building  
 231 Cobourg Street, Ottawa, Ontario, K1N 8J2

PROJECT NO:  
 A14014

DRAWING TITLE:  
**Proposed South Elevation**

SCALE: 1:100	DATE: Mar, 2017	SHEET NO: <b>A10</b>
DRAWN BY: [1024]	REVIEWED BY:	