




1 FRONT WEST ELEVATION
A1 SCALE: NTS

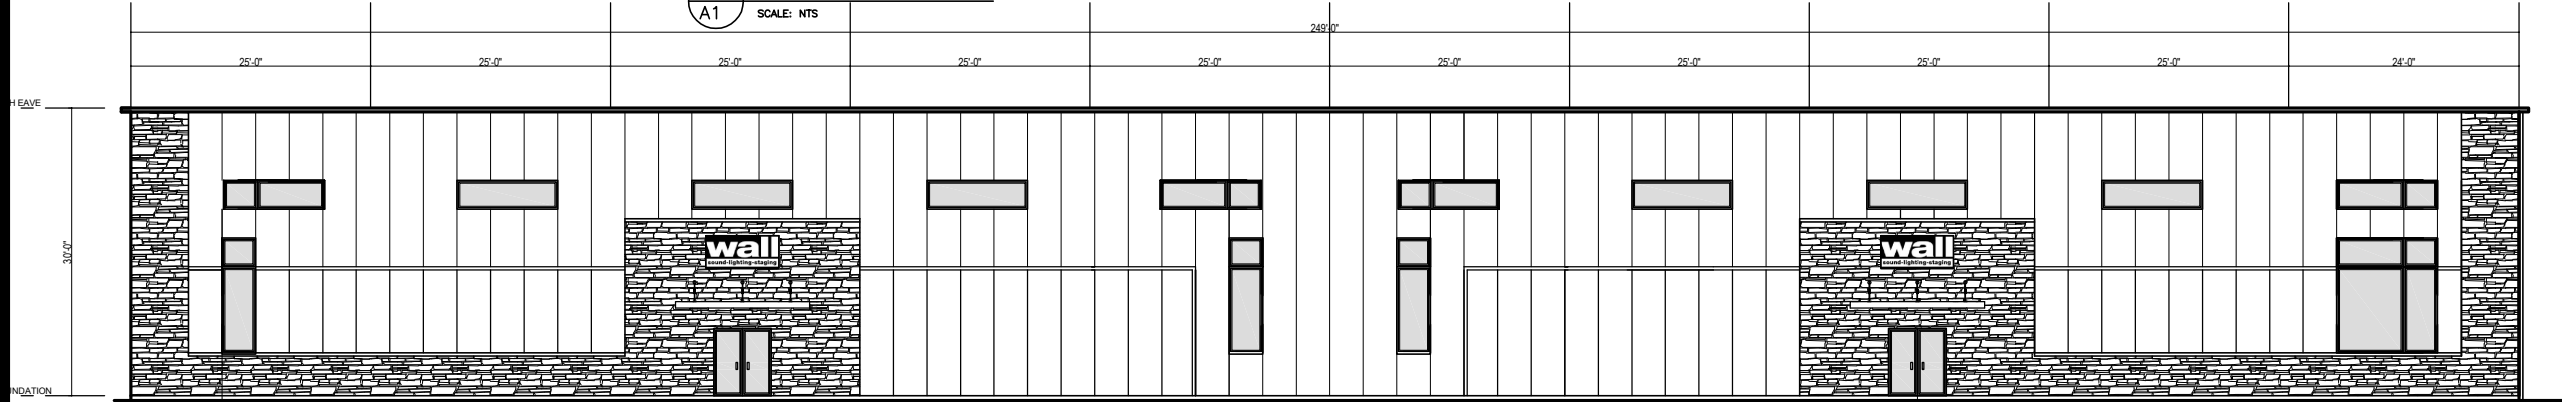

2 NORTH ELEVATION
A1 SCALE: NTS

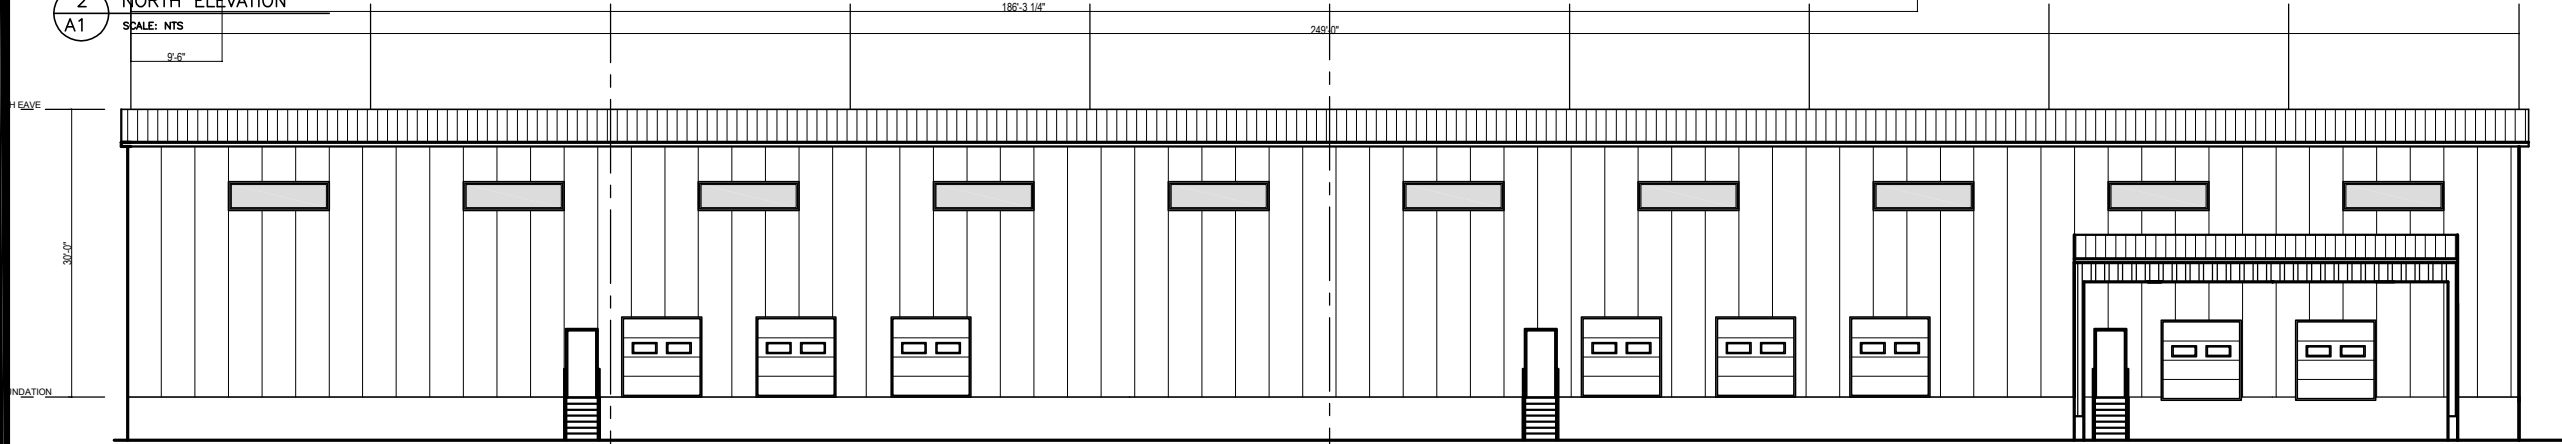


3 SOUTH ELEVATION
A1 SCALE: NTS

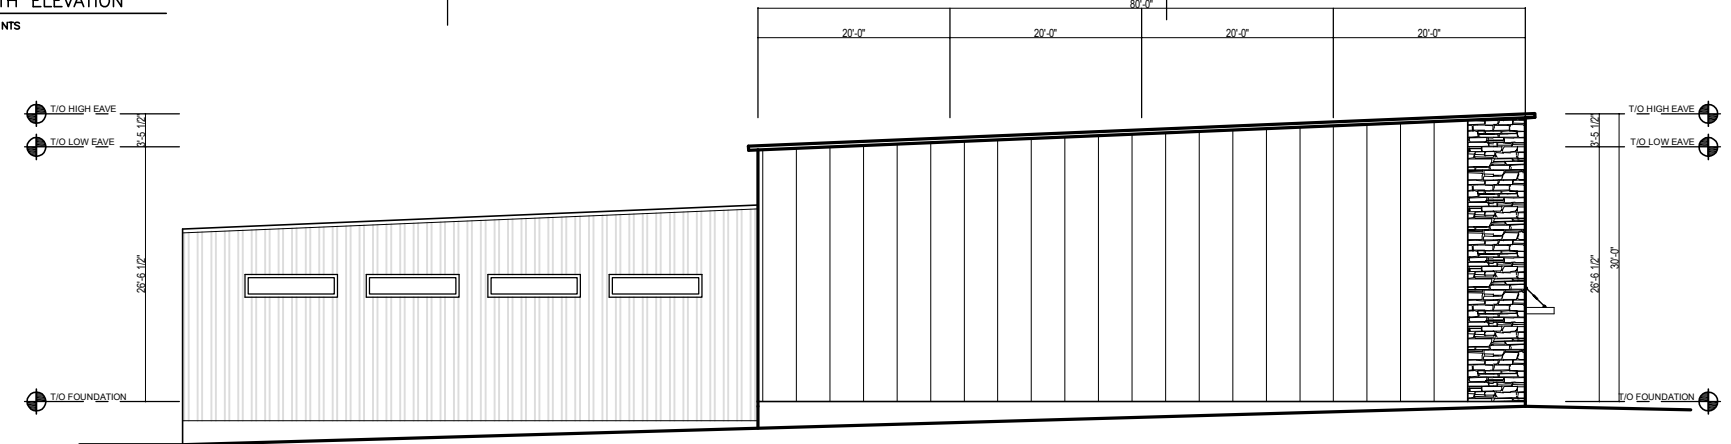

4 EAST ELEVATION
A1 SCALE: NTS

REVISION		
NO.	DATE	REVISION
1		

PERMIT	
TENDER	
CONSTRUCTION	

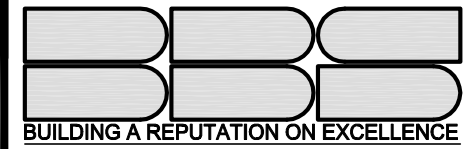

BBS CONSTRUCTION (ONTARIO) LTD.
1805 WOODWARD DRIVE,
OTTAWA, ON K2C 0P9 CANADA
TEL: 613-226-8830 FAX: 613-226-7709

OWNER:
2434894 Ontario Inc.

PROJECT:
210-220 MAPLE CREEK DR.
WAREHOUSE PROJECT

DRAWING TITLE:
ELEVATION CONCEPTS

PROJECT N°:	397-16	DRAWING NO.	
SCALE:	AS NOTED		
DRAWN BY:	MK		
DATE:	17/06/2016		

A1