


REVISION		
NO.	DATE	REVISION
1	DEC 4/2017	UPDATED ELEVATIONS

PERMIT	
TENDER	
CONSTRUCTION	

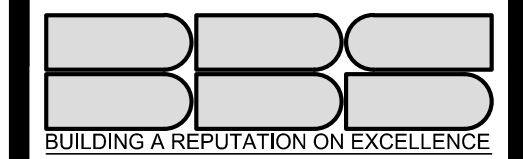


**BBS CONSTRUCTION (ONTARIO) LTD.**  
 1805 WOODWARD DRIVE,  
 OTTAWA, ON K2C 0P9 CANADA  
 TEL:613-226-8830 FAX:613-226-7709

OWNER:  
**2434894 Ontario Inc.**

PROJECT:  
 210-220 MAPLE CREEK DR.  
 WAREHOUSE PROJECT

DRAWING TITLE:  
**GROUND FLOOR PLAN**

PROJECT N°:	397-16	DRAWING NO.	A2
SCALE:	AS NOTED		
DRAWN BY:	MK		
DATE:	17/06/2016		

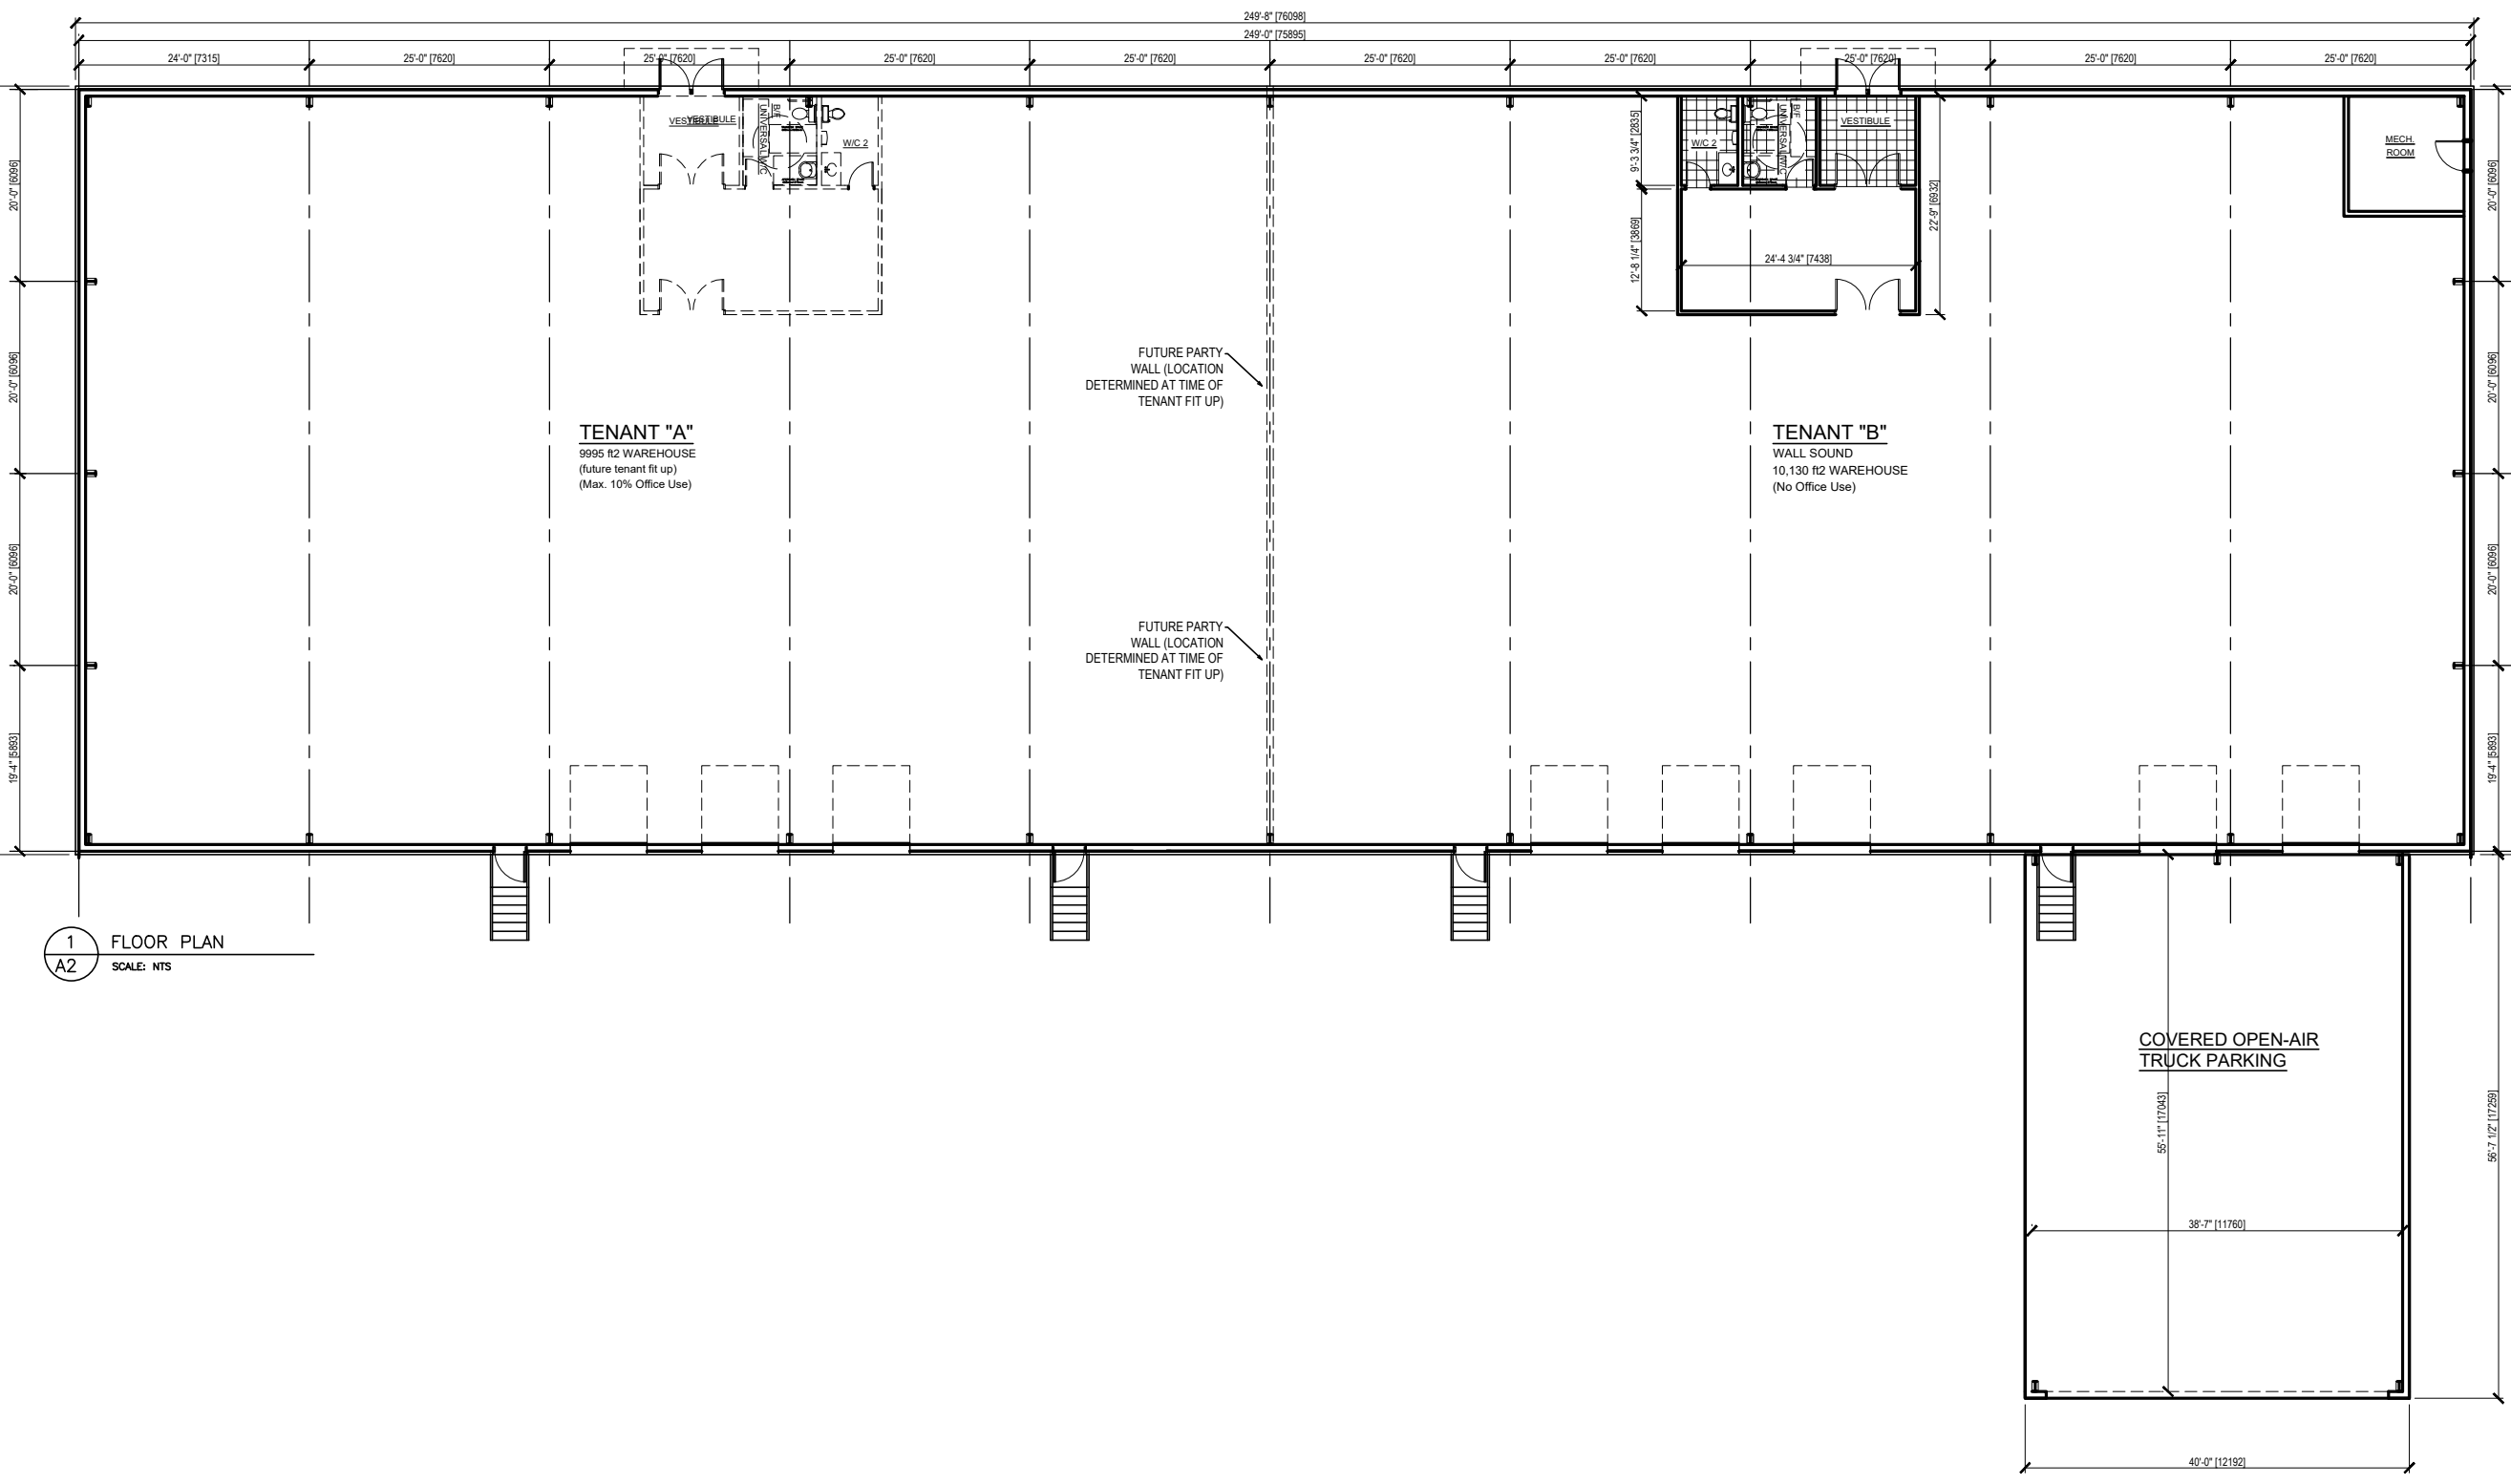

1 FLOOR PLAN  
 A2 SCALE: NTS