

**CLADDING LEGEND**

- 1 BRICK  
SUPPLIER:  
PROFILE: LIGHT GREY  
COLOUR: LIGHT GREY
- 2 PRE-FINISHED SOLID WOOD SIDING  
SUPPLIER: MAIBEC  
PROFILE:  
FINISH:
- 3 FIBRE CEMENT PANEL  
SUPPLIER:  
PROFILE: DARK GREY  
COLOUR: DARK GREY
- 4 FIBRE CEMENT PANEL  
SUPPLIER:  
PROFILE: LIGHT GREY  
COLOUR: LIGHT GREY
- 5 STEEL AND CLEAR GLASS GUARD
- 6 PRE-FINISHED ALUMINUM LOUVERS



1 SOUTH ELEVATION  
A201 SCALE: 1:75

**GENERAL ARCHITECTURAL NOTES:**

1. This drawing is the property of the Architect and may not be reproduced or used without the expressed consent of the Architect.
2. Drawings are not to be scaled. The Contractor is responsible for checking and verifying all levels and dimensions and shall report all discrepancies to the Architect and obtain clarification prior to commencing work.
3. Upon notice in writing, the Architect will provide written/graphic clarification or supplementary information regarding the intent of the Contract Documents.
4. The Architectural drawings are to be read in conjunction with all other Contract Documents including Project Manuals and the Structural, Mechanical and Electrical Drawings.
5. Positions of exposed or finished Mechanical or Electrical devices, fittings and returns are indicated on the Architectural Drawings. Locations shown on the Architectural Drawings shall govern over Mechanical and Electrical Drawings. Mechanical and Electrical items not clearly located will be located as directed by the Architect.
6. These documents are not to be used for construction unless specifically noted for such purpose.

**REVISION RECORD**

ISSUED FOR SITE PLAN CONTROL	2017-12-12
ISSUED FOR COORDINATION	2017-07-20

**ISSUE RECORD**



**project1 studio**

Project1 Studio Incorporated  
1613.984-3929 | info@project1studio.ca

**3443 INNES**



3443-3445 Innes Road  
Orleans, ON

PROJ	SCALE	DRAWN	REVIEWED
1704	NOTED	LB	RMK

**SOUTH ELEVATION**

**A201**

CLADDING LEGEND	
1	BRICK SUPPLIER: PROFILE: LIGHT GREY COLOUR: LIGHT GREY
2	PRE-FINISHED SOLID WOOD SIDING SUPPLIER: MAREC PROFILE: FINISH:
3	FIBRE CEMENT PANEL SUPPLIER: PROFILE: DARK GREY COLOUR: DARK GREY
4	FIBRE CEMENT PANEL SUPPLIER: PROFILE: LIGHT GREY COLOUR: LIGHT GREY
5	STEEL AND CLEAR GLASS GUARD
6	PRE-FINISHED ALUMINUM LOUVERS

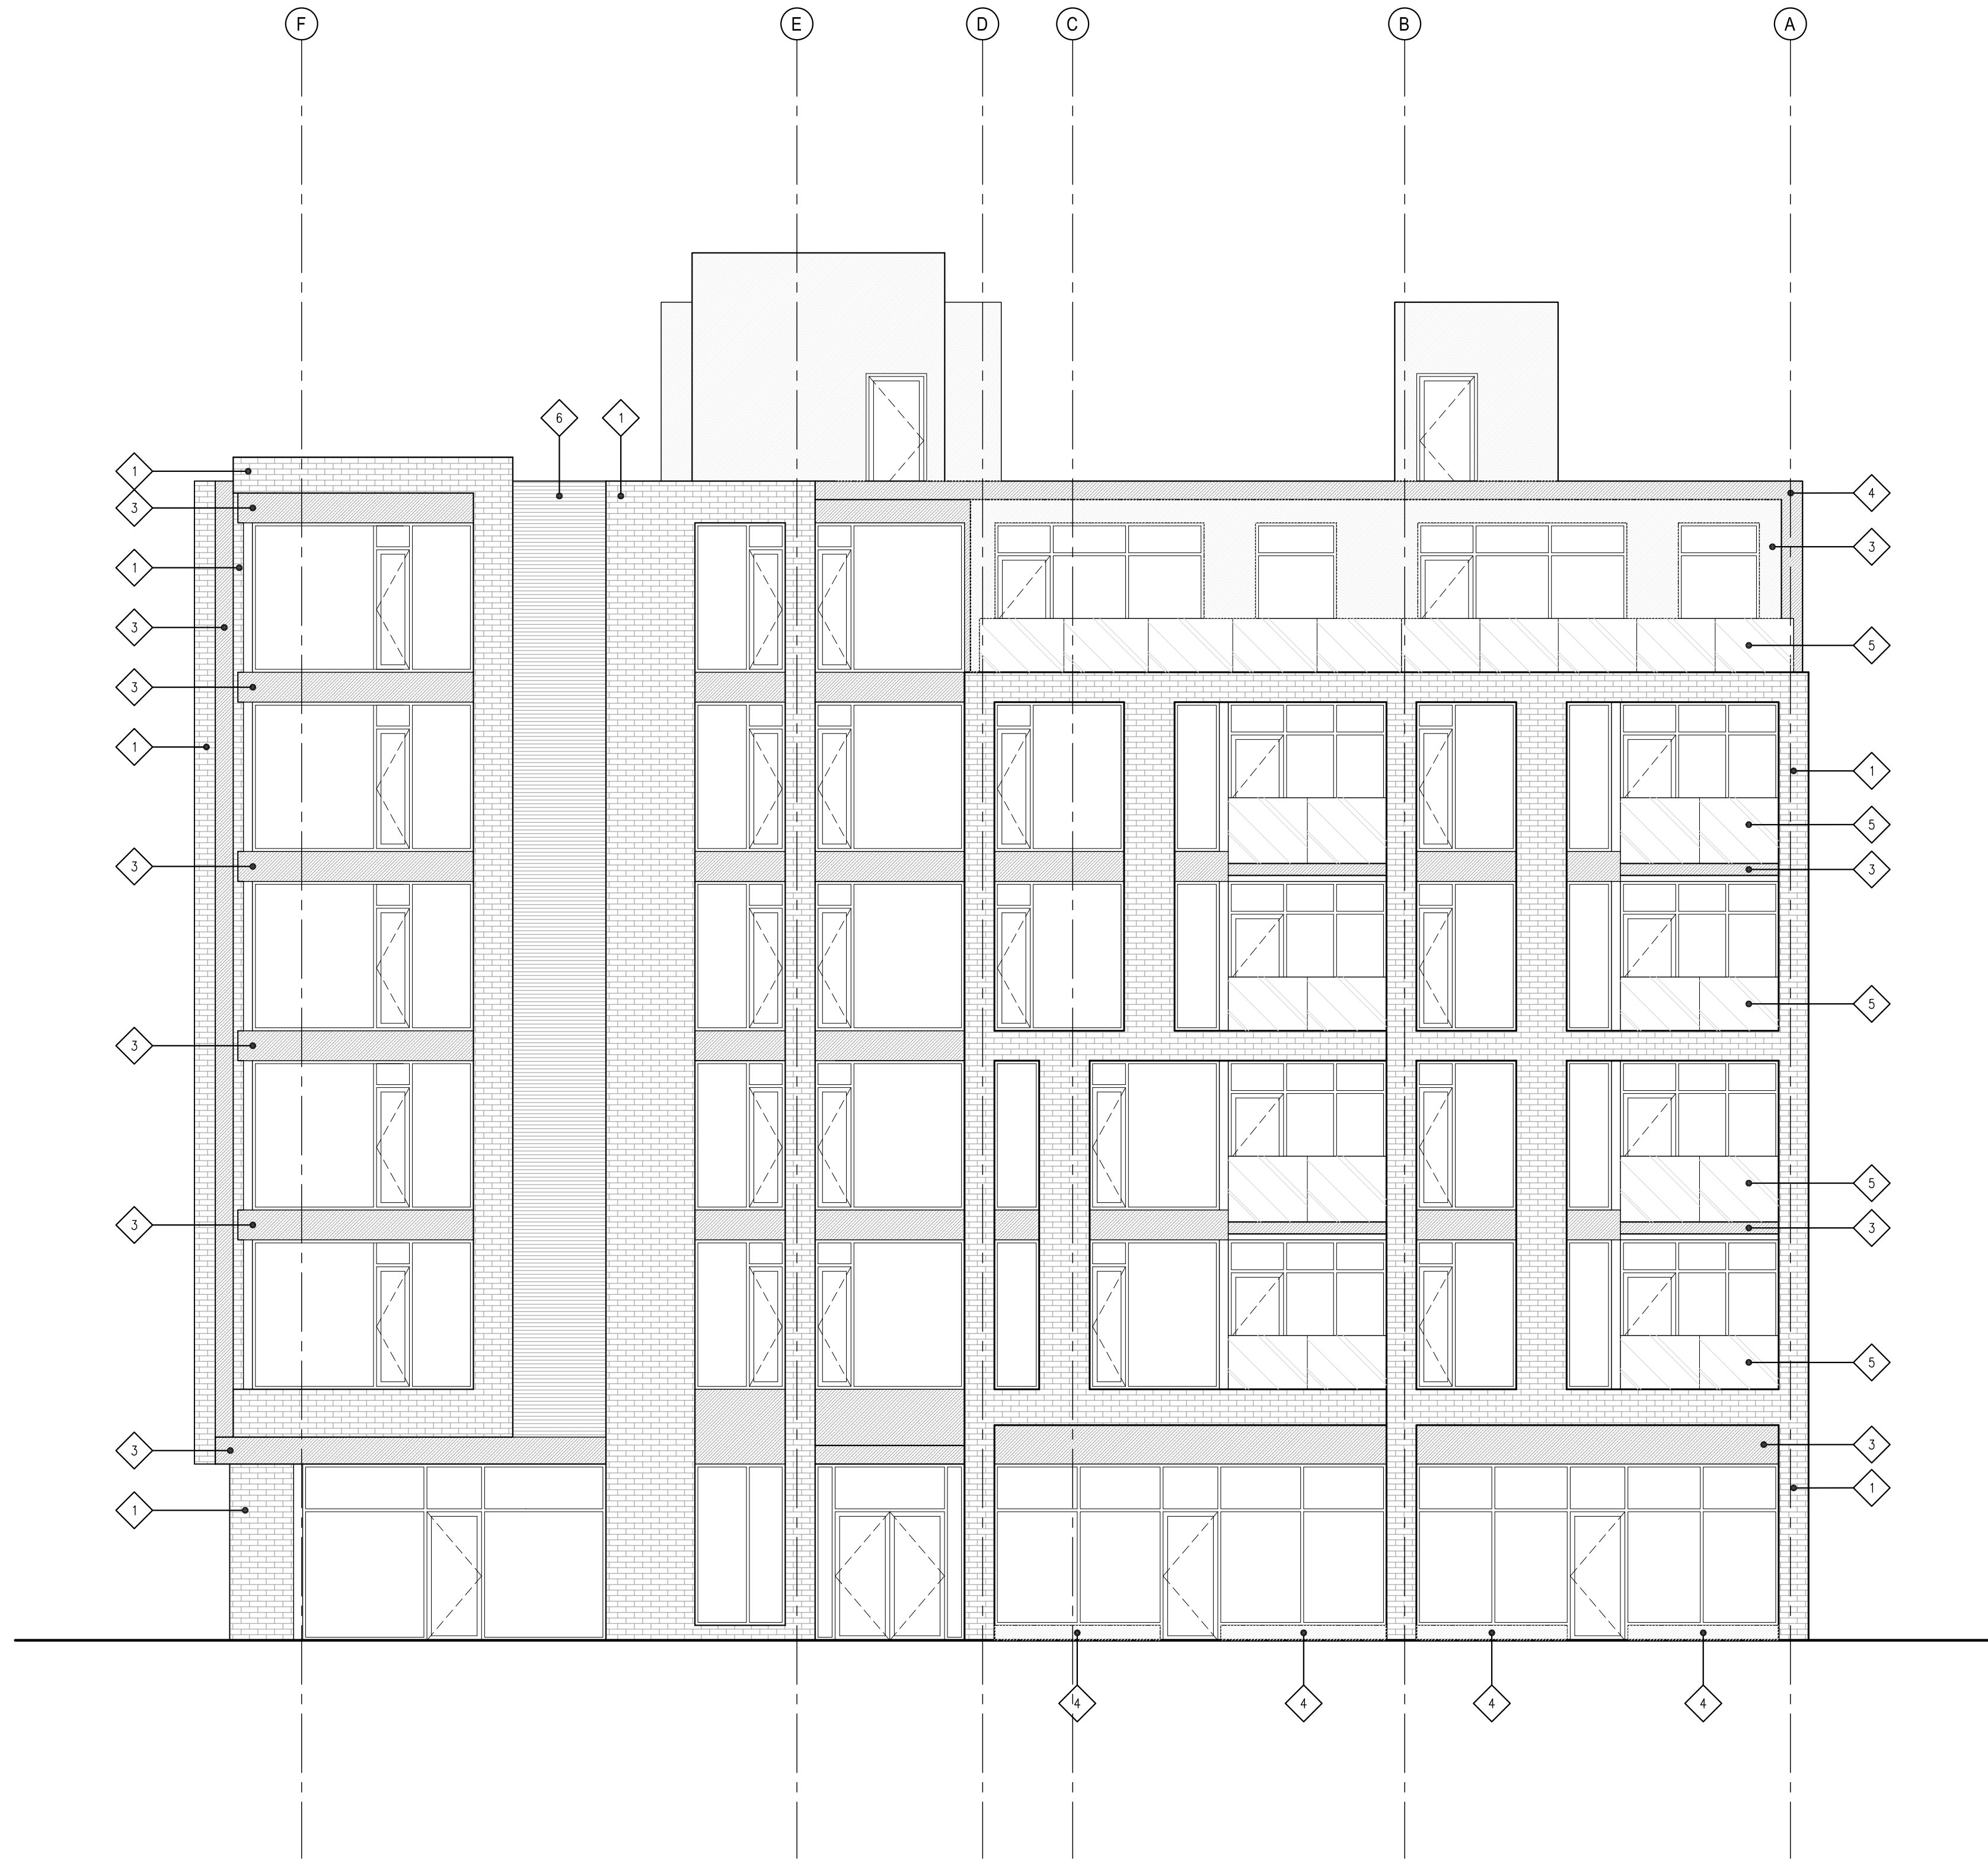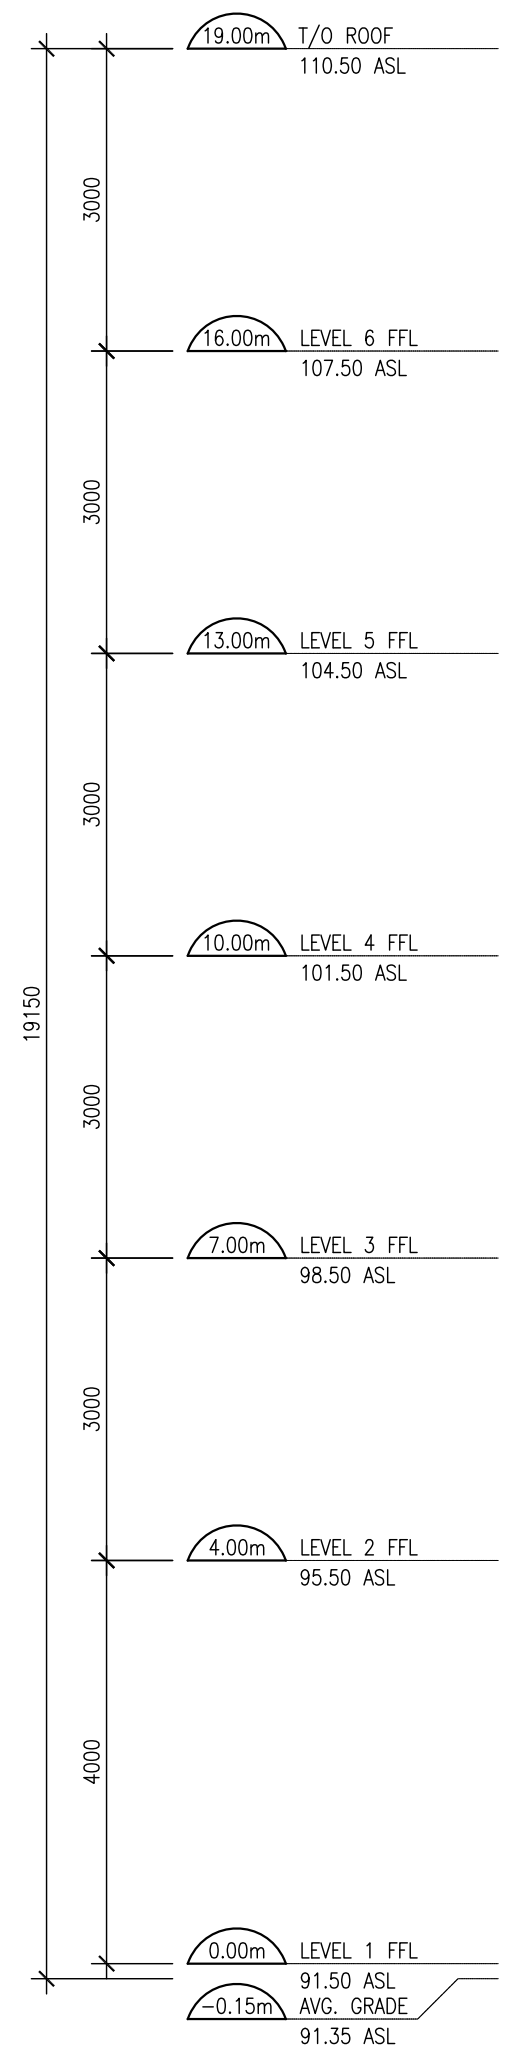

1 EAST ELEVATION  
A202 SCALE: 1:75

- GENERAL ARCHITECTURAL NOTES:
- This drawing is the property of the Architect and may not be reproduced or used without the expressed consent of the Architect.
  - Drawings are not to be scaled. The Contractor is responsible for checking and verifying all levels and dimensions and shall report all discrepancies to the Architect and obtain clarification prior to commencing work.
  - Upon notice in writing, the Architect will provide written/graphic clarification or supplementary information regarding the intent of the Contract Documents.
  - The Architectural drawings are to be read in conjunction with all other Contract Documents including Project Manuals and the Structural, Mechanical and Electrical Drawings.
  - Positions of exposed or finished Mechanical or Electrical devices, fittings and returns are indicated on the Architectural Drawings. Locations shown on the Architectural Drawings shall govern over Mechanical and Electrical Drawings. Mechanical and Electrical items not clearly located will be located as directed by the Architect.
  - These documents are not to be used for construction unless specifically noted for such purpose.

REVISION RECORD

ISSUED FOR SITE PLAN CONTROL 2017-12-12

ISSUE RECORD



project1 studio

Project1 Studio Incorporated  
1613.884.3929 | info@project1studio.ca

3443 INNES

3443 Innes Road  
Orleans, ON


PROJ	SCALE	DRAWN	REVIEWED
1704	NOTED	JRKII	RMK

EAST ELEVATION

A202

CLADDING LEGEND

- 1 BRICK  
SUPPLIER:  
PROFILE:  
COLOUR: LIGHT GREY
- 2 PRE-FINISHED SOLID WOOD SIDING  
SUPPLIER: MABEC  
PROFILE:  
FINISH:
- 3 FIBRE CEMENT PANEL  
SUPPLIER:  
PROFILE:  
COLOUR: DARK GREY
- 4 FIBRE CEMENT PANEL  
SUPPLIER:  
PROFILE:  
COLOUR: LIGHT GREY
- 5 STEEL AND CLEAR GLASS GLIARD
- 6 PRE-FINISHED ALUMINUM LOUVERS

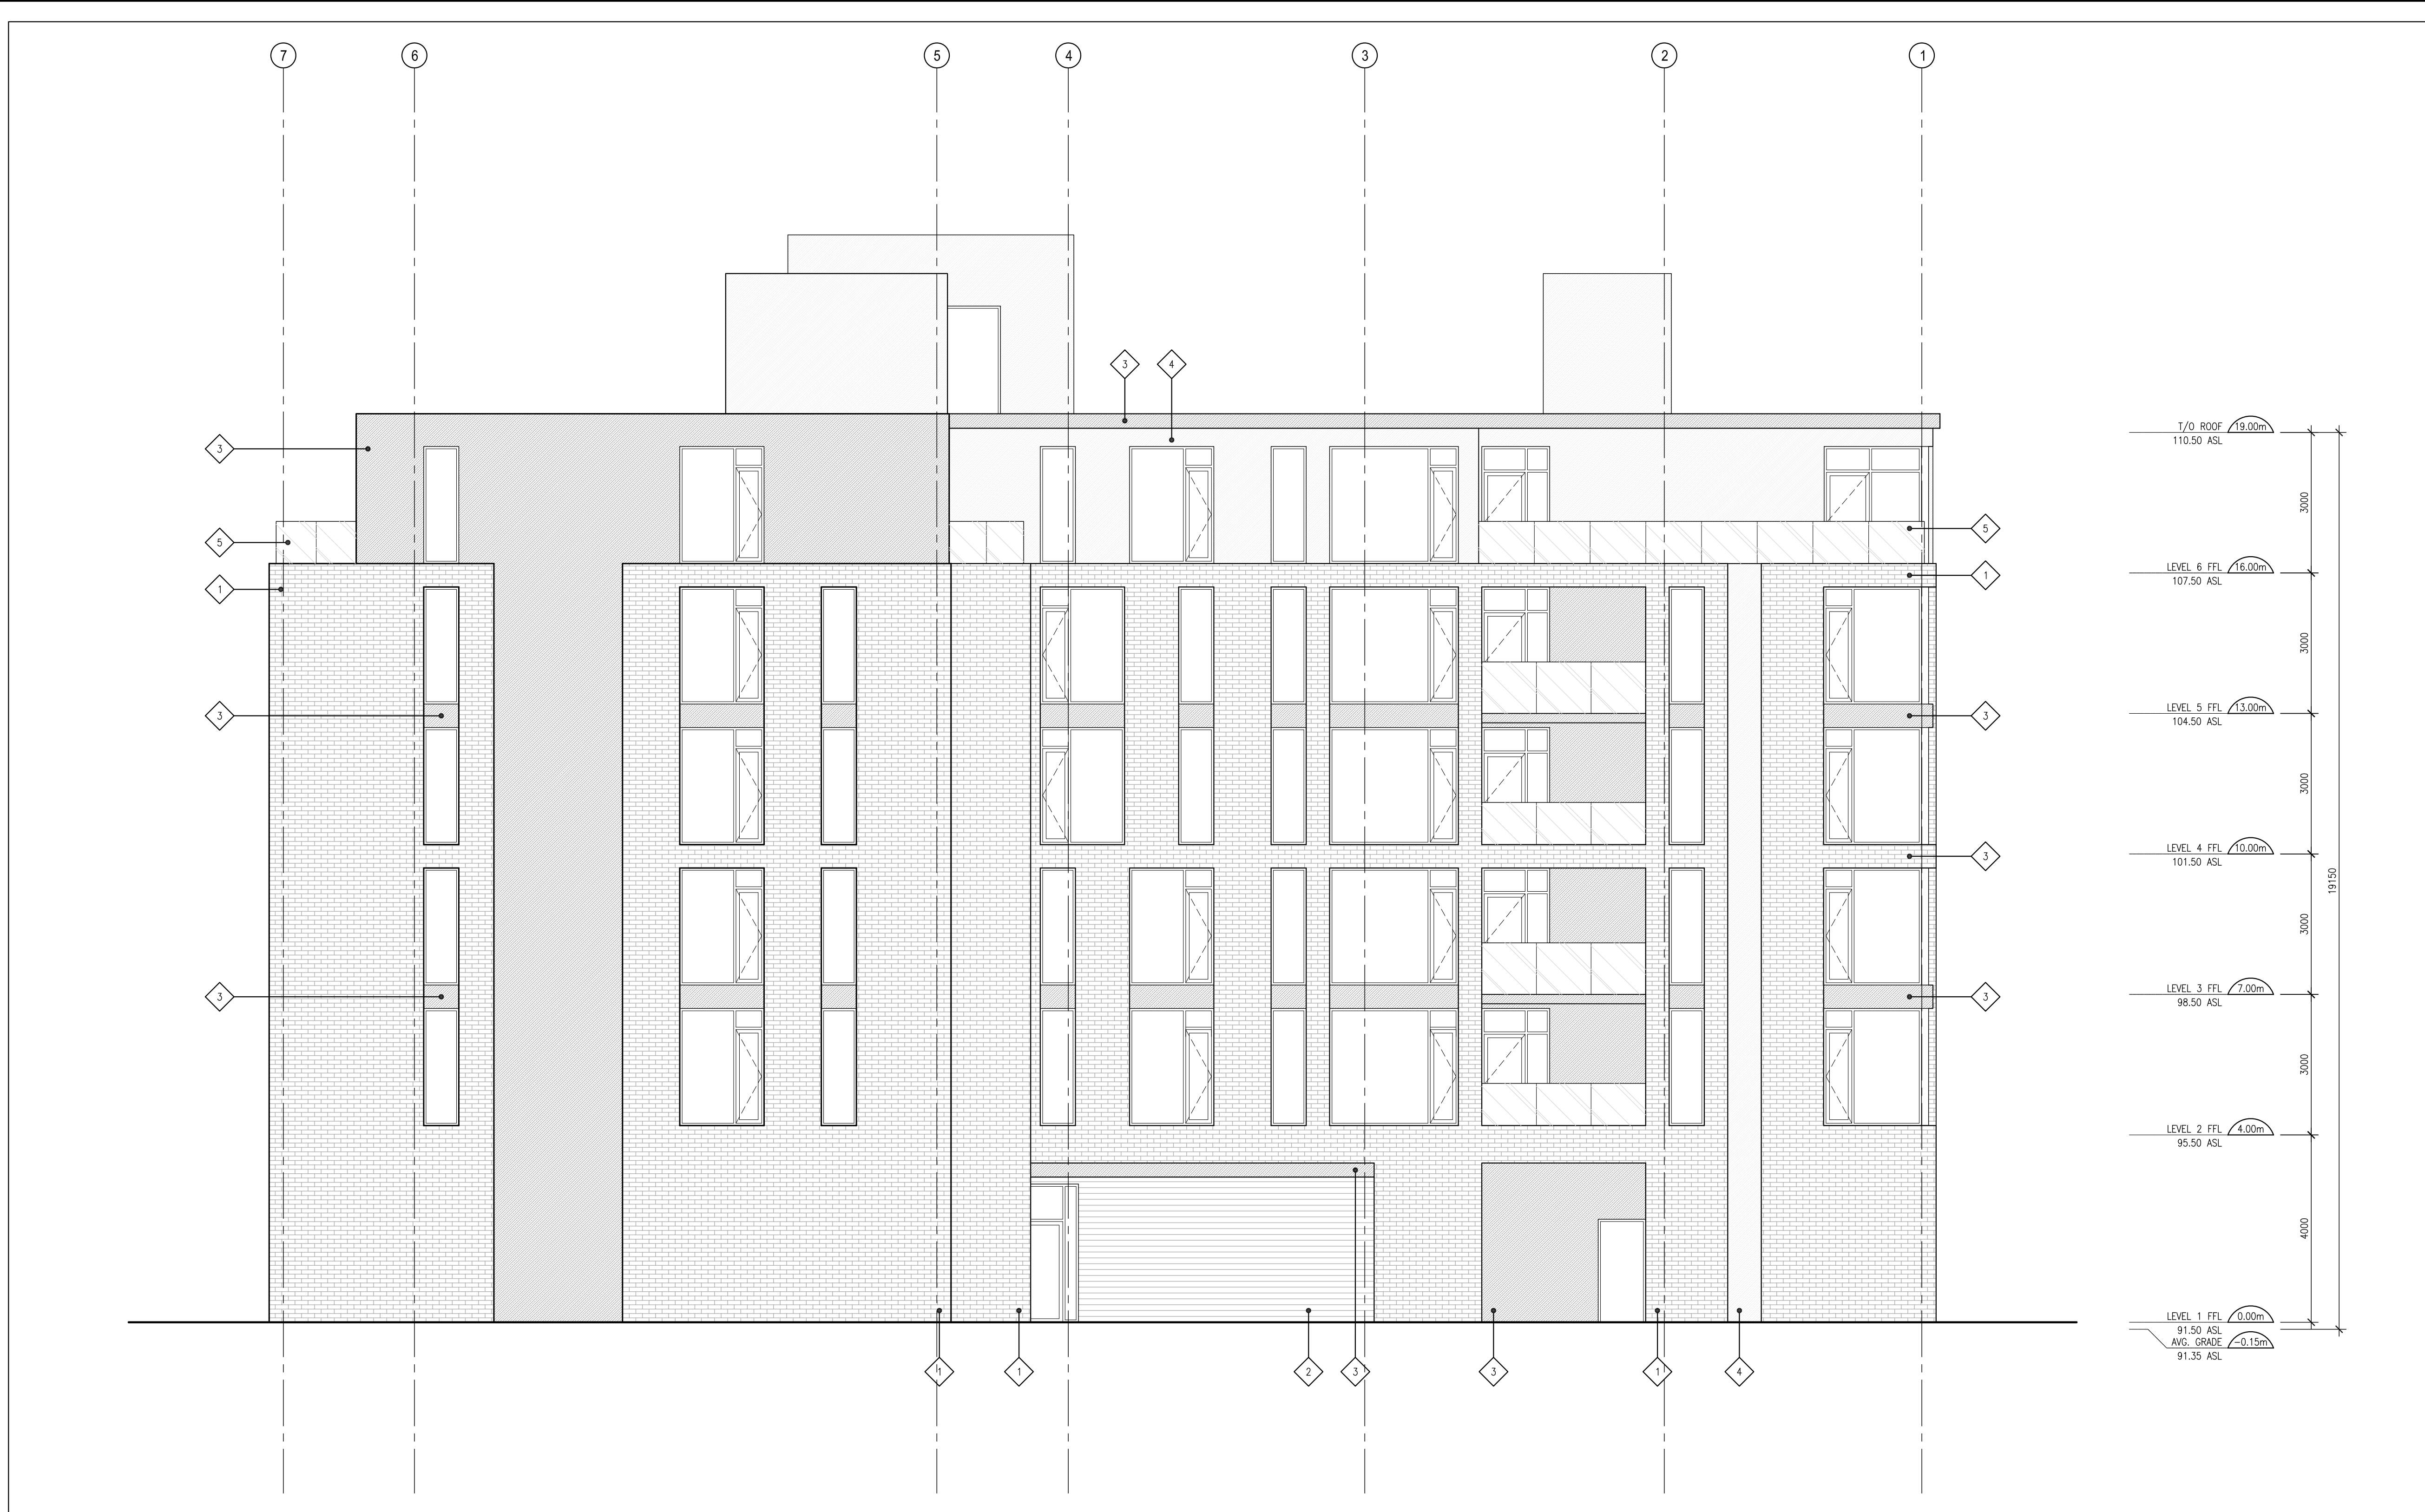

1 NORTH ELEVATION  
A203 SCALE: 1:75

- GENERAL ARCHITECTURAL NOTES:
1. This drawing is the property of the Architect and may not be reproduced or used without the expressed consent of the Architect.
  2. Drawings are not to be scaled. The Contractor is responsible for checking and verifying all levels and dimensions and shall report all discrepancies to the Architect and obtain clarification prior to commencing work.
  3. Upon notice in writing, the Architect will provide written/graphic clarification or supplementary information regarding the intent of the Contract Documents.
  4. The Architectural drawings are to be read in conjunction with all other Contract Documents including Project Manuals and the Structural, Mechanical and Electrical Drawings.
  5. Positions of exposed or finished Mechanical or Electrical devices, fittings and returns are indicated on the Architectural Drawings. Locations shown on the Architectural Drawings shall govern over Mechanical and Electrical Drawings. Mechanical and Electrical items not clearly located will be located as directed by the Architect.
  6. These documents are not to be used for construction unless specifically noted for such purpose.

REVISION RECORD

ISSUED FOR SITE PLAN CONTROL 2017-12-12

ISSUE RECORD



project1  
studio

Project1 Studio Incorporated  
[613] 884-3929 | info@project1studio.ca

3443 INNES


3443 Innes Road  
Orleans, ON

PROJ	SCALE	DRAWN	REVIEWED
1704	NOTED	JRKII	RMK

NORTH ELEVATION

A203

CLADDING LEGEND	
1	BRICK SUPPLIER: PROFILE: LIGHT GREY COLOUR: LIGHT GREY
2	PRE-FINISHED SOLID WOOD SIDING SUPPLIER: MAREC PROFILE: FINISH:
3	FIBRE CEMENT PANEL SUPPLIER: PROFILE: DARK GREY COLOUR: DARK GREY
4	FIBRE CEMENT PANEL SUPPLIER: PROFILE: LIGHT GREY COLOUR: LIGHT GREY
5	STEEL AND CLEAR GLASS GUARD
6	PRE-FINISHED ALUMINUM LOUVERS

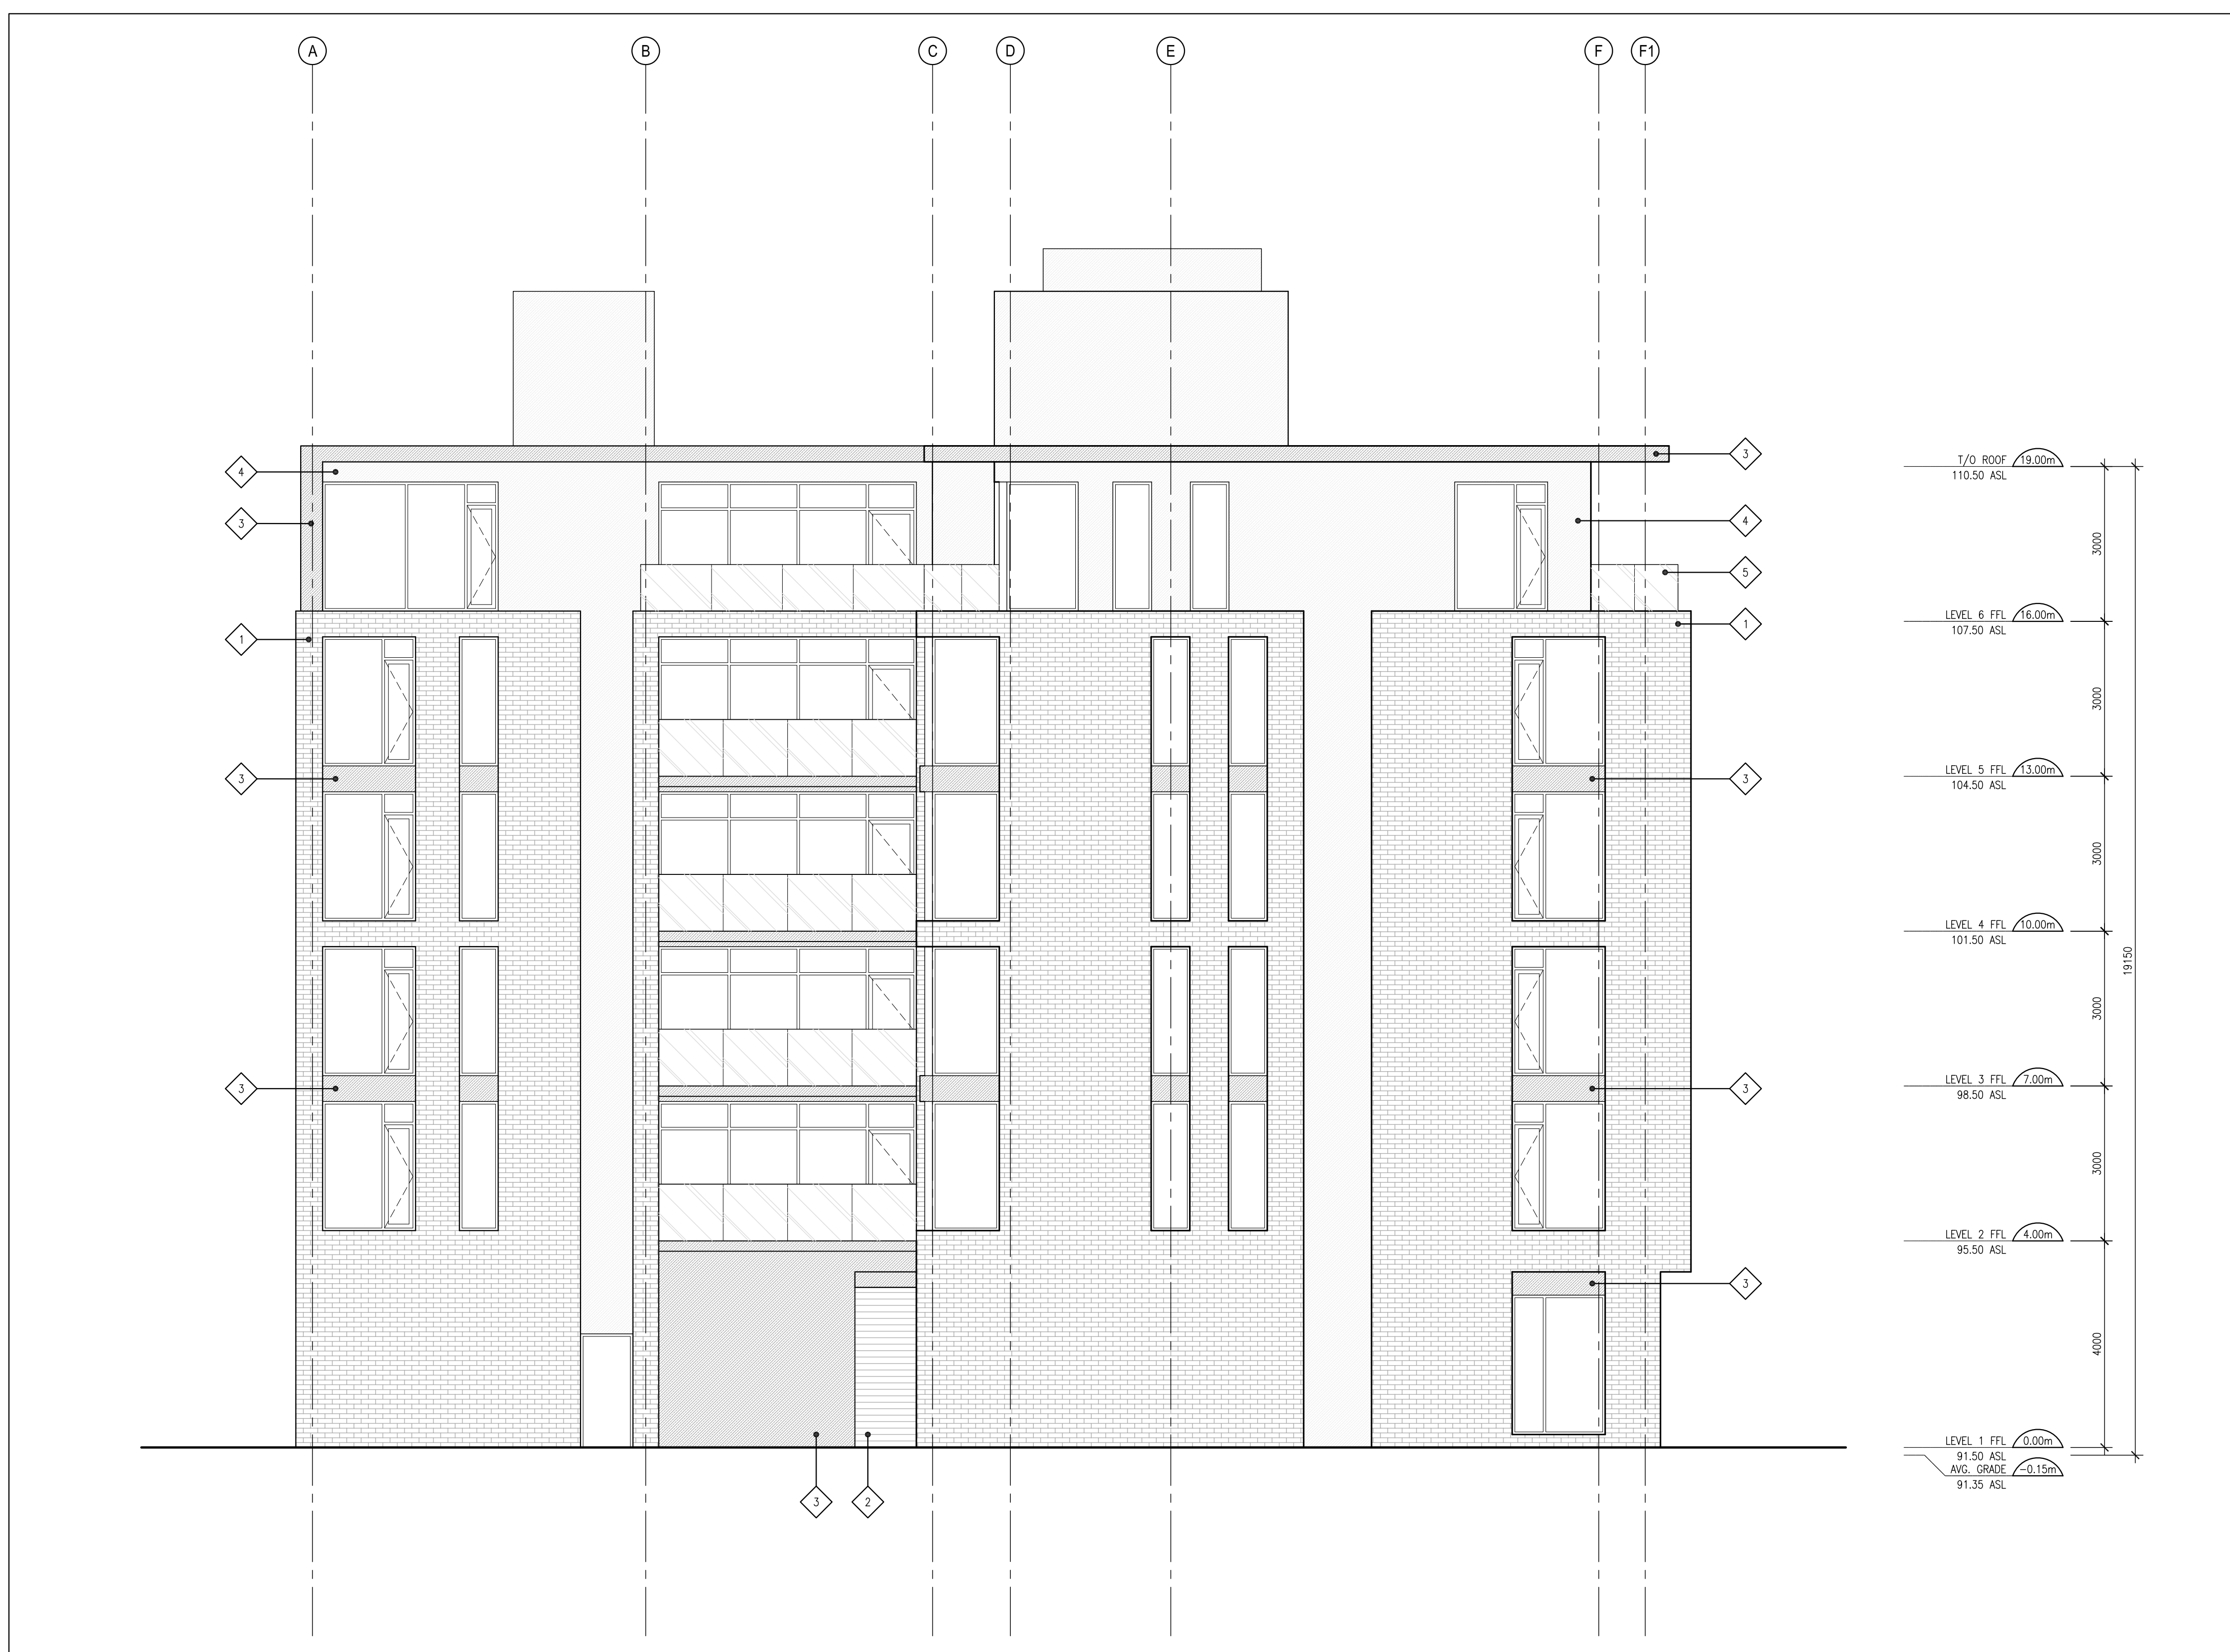

1 WEST ELEVATION  
A204 SCALE: 1:75

GENERAL ARCHITECTURAL NOTES:

- This drawing is the property of the Architect and may not be reproduced or used without the expressed consent of the Architect.
- Drawings are not to be scaled. The Contractor is responsible for checking and verifying all levels and dimensions and shall report all discrepancies to the Architect and obtain clarification prior to commencing work.
- Upon notice in writing, the Architect will provide written/graphic clarification or supplementary information regarding the intent of the Contract Documents.
- The Architectural drawings are to be read in conjunction with all other Contract Documents including Project Manuals and the Structural, Mechanical and Electrical Drawings.
- Positions of exposed or finished Mechanical or Electrical devices, fittings and returns are indicated on the Architectural Drawings. Locations shown on the Architectural Drawings shall govern over Mechanical and Electrical Drawings.
- These documents are not to be used for construction unless specifically noted for such purpose.

REVISION RECORD

ISSUED FOR SITE PLAN CONTROL 2017-12-12

ISSUE RECORD



project1 studio

Project1 Studio Incorporated  
1613.884.3929 | info@project1studio.ca

3443 INNES

3443 Innes Road  
Orleans, ON

PROJ	SCALE	DRAWN	REVIEWED
1704	NOTED	JRKII	RMK

WEST ELEVATION

A204